

# SPROUTS<sup>®</sup>

## FARMERS MARKET

**STORE NUM.: 284**

**CROSS STREETS:** San Pablo Ave  
& Monroe St.

**ADDRESS:** 1075 Monroe St. Albany, CA

### WALL SIGNS:

| Building Elevation | Area Allowed per Elevation | Signs Allowed per Elevation | LTR Height Allowed | PROPOSED        |                 |
|--------------------|----------------------------|-----------------------------|--------------------|-----------------|-----------------|
|                    |                            |                             |                    | Sq. Footage     | Sign Type       |
| North              |                            |                             |                    |                 |                 |
| South              |                            |                             |                    | 146 sf          | Channel Letters |
| East               |                            |                             |                    | 128.9 sf        | Channel Letters |
| West               |                            |                             |                    |                 | Channel Letters |
| <b>Total</b>       | <b>300 sf</b>              |                             |                    | <b>274.9 sf</b> |                 |

### NOTES:

### WINDOW SIGNS:

| Building Elevation | Area Allowed per Code or LL | PROPOSED    |
|--------------------|-----------------------------|-------------|
|                    |                             | Sq. Footage |
| South              | None by City Code           | N/A         |

### FREESTANDING SIGNS:


| Freestanding Signs: | Panel Size - Area or Dimensions | Panel Location: |
|---------------------|---------------------------------|-----------------|
| street:             | __ x __ __sf                    |                 |
| street:             | __ x __ __sf                    |                 |

### NOTES:

### VARIANCE

image national signs  
...bringing your image to light!



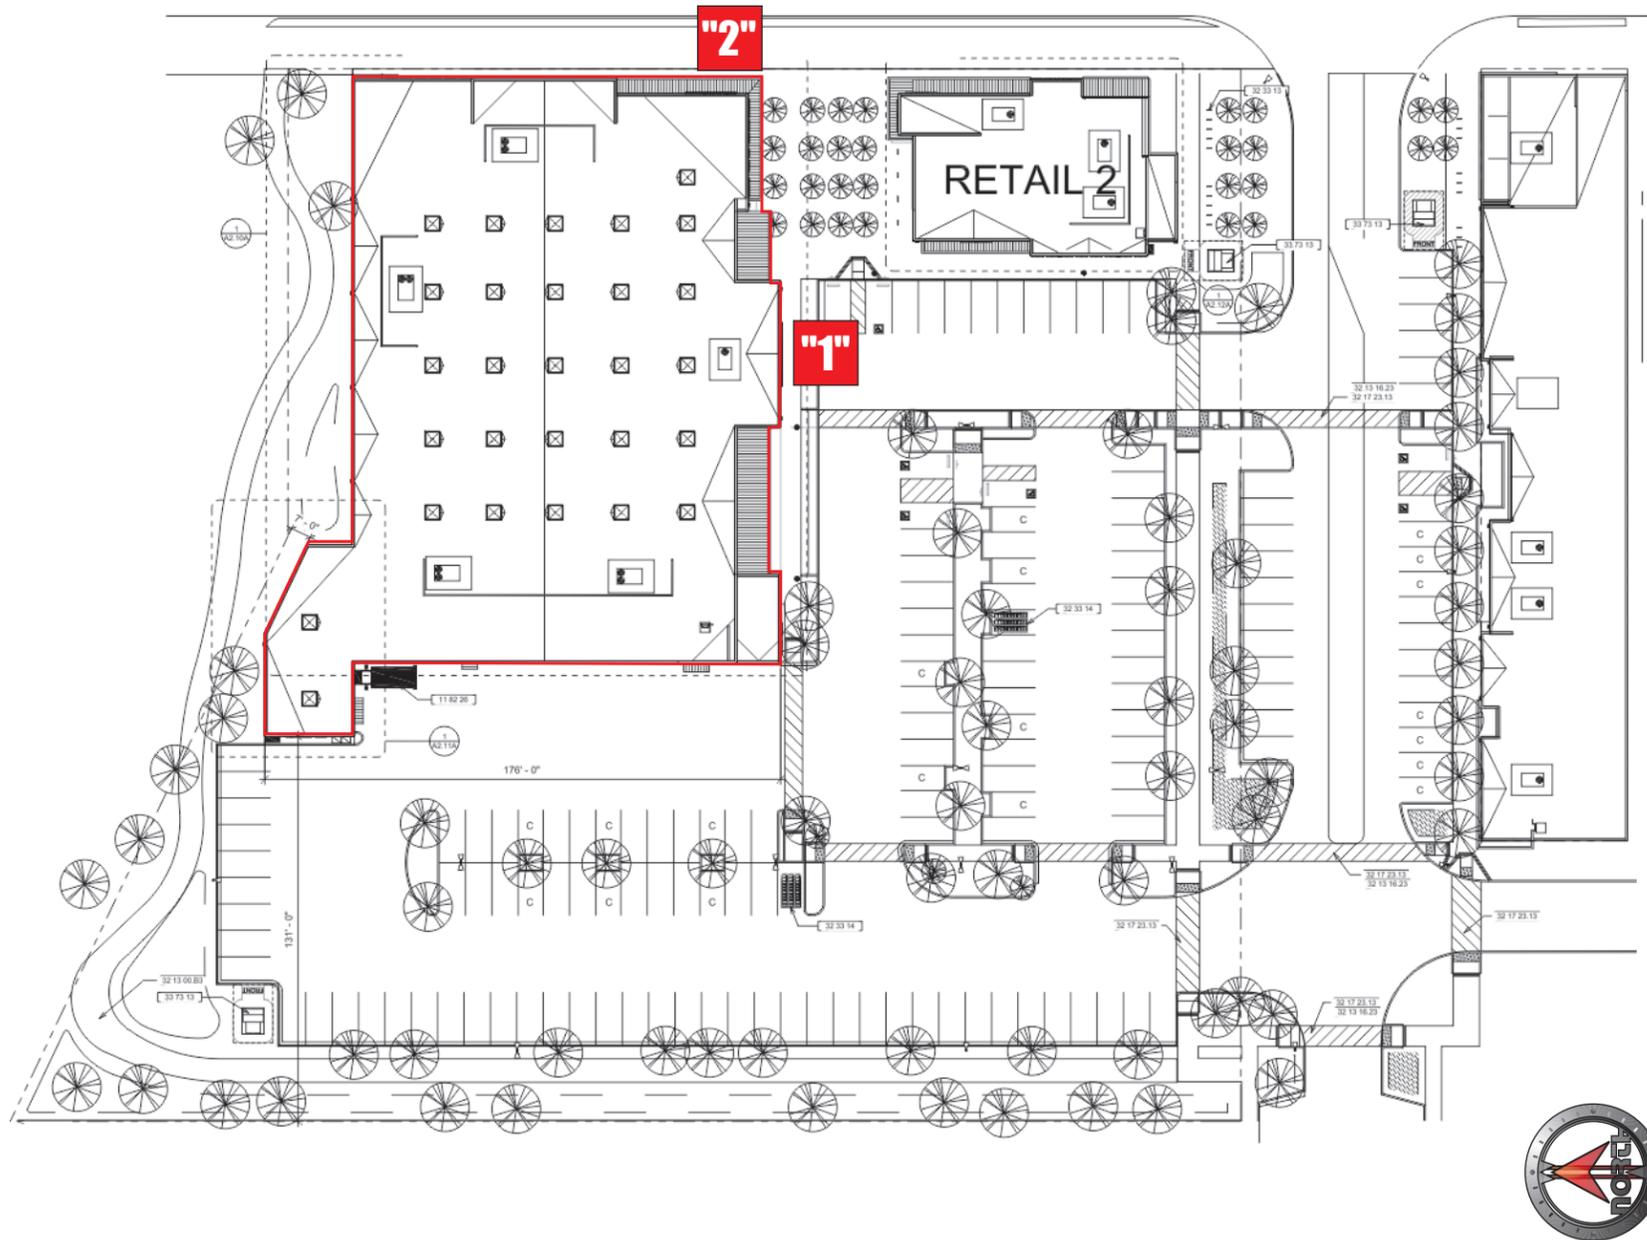

## Storefront Building Elevation - South

**"1"** 70" White LED Illum'. Channel Letters  
146 SF

## Side Building Elevation - East

**"2"** 66" Green LED Illum'. Channel Letters  
128.9 SF

## SITE PLAN

It is the intent and purpose of this color rendering to provide a basic color representation of your sign finish and color. However, digital media and printed colors will vary from actual paint finish and color. Existing painted surfaces will have a perceptible difference in shade and sheen from your sign finish. Providing a sample of the paint you wish to match or a Matthews paint color formula will minimize the differences.

16265 Star Road Nampa, ID 83687 toll free: 800.592.8058 tele: 208.345.4020 fax: 208.336.9886 www.imagenational.com

image national signs **in**  
...bringing your image to light!


PROJECT TITLE:  
**SPROUTS FARMERS MARKET**

LOCATION:  
**Store #284  
1075 MONROE ST.  
ALBANY, CA**

REQUESTED BY: L. Rodriguez  
DRAWN BY: Amy R. / D.F.  
COMPUTER FILE INCLUDING DATE: SFM-284 AlbanyCA-R10-010617

**UL** UNDERWRITERS LABORATORIES ELECTRIC SIGN  
**NAMPA PLANT - UL #433195-001**

U.S. & PR. - All signs conform to UL-48/2161 (labeled accordingly) & must comply with UL-411 install procedures. Canada - all signs must be CAS compliant. This sign(s) is intended to be installed in accordance with the requirements of Article 600 of the National Electrical Code and/or applicable local codes. This includes proper grounding and bonding of the sign.

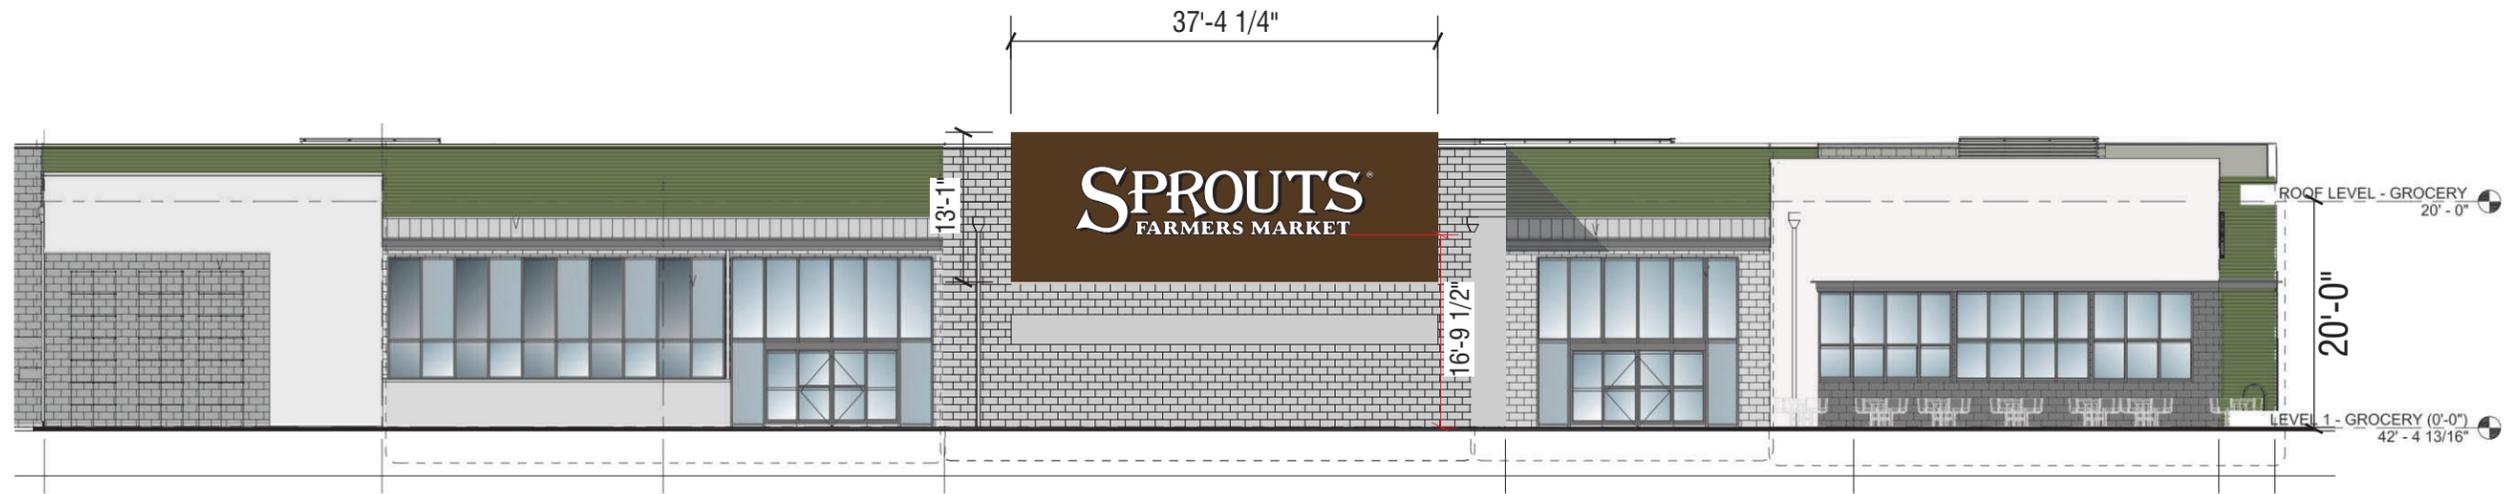

**Storefront Building Elevation - South**


scale: 1/16"=1'-0"

**WHITE LETTERS DURING  
THE DAY/GLOW GREEN AT NIGHT**



**Nighttime Simulation**

Scale: Not to Scale

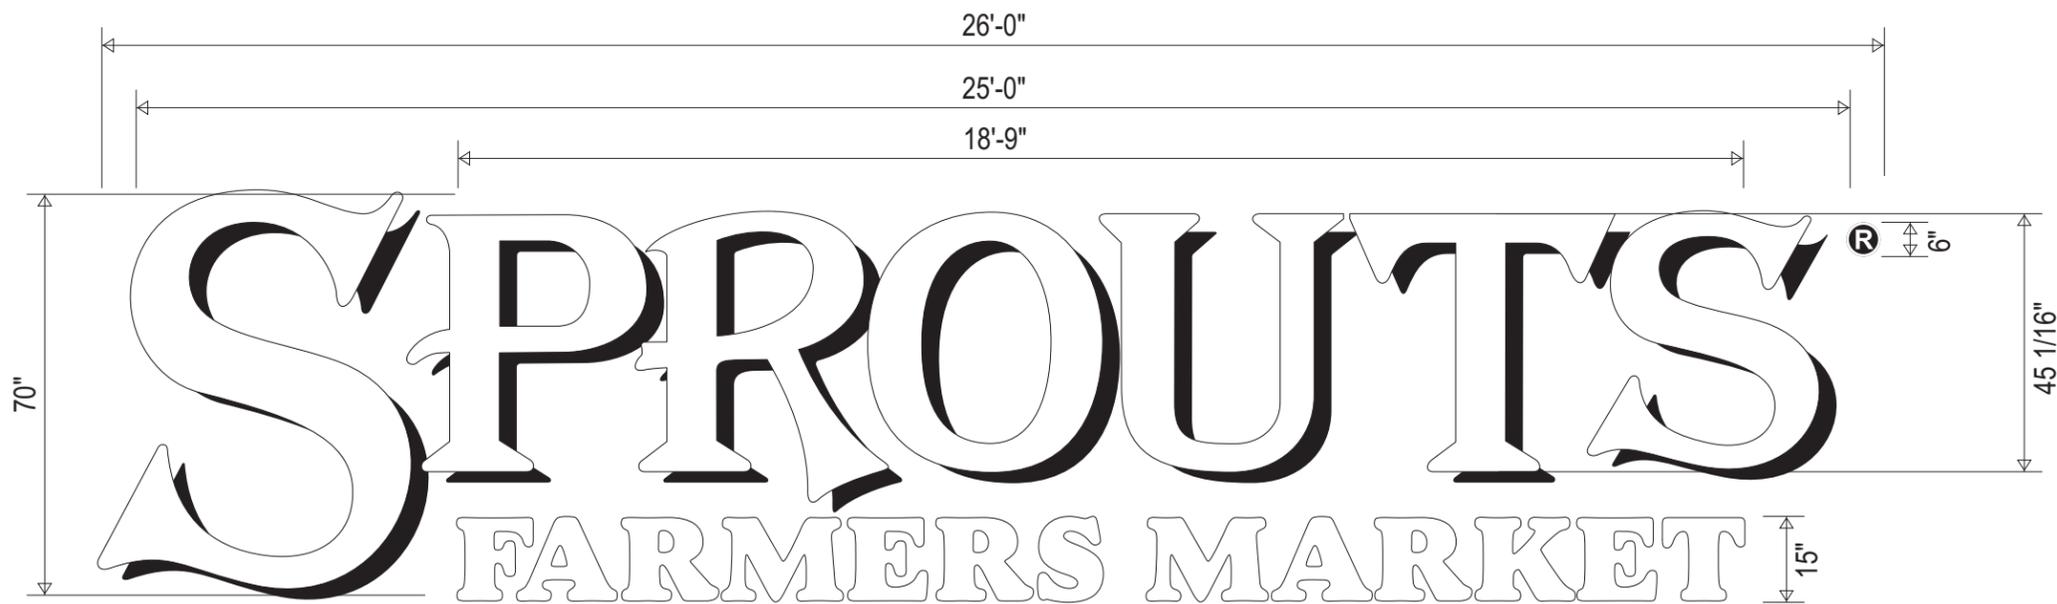

**70" STD LED Channel Letters**  
scale: 3/8"=1'-0"

**SPROUTS**  
**146**  
SQ. FEET

It is the intent and purpose of this color rendering to provide a basic color representation of your sign finish and color. However, digital media and printed colors will vary from actual paint finish and color. Existing painted surfaces will have a perceptible difference in shade and sheen from your sign finish. Providing a sample of the paint you wish to match or a Matthews paint color formula will minimize the differences.

16265 Star Road Nampa, ID 83687 toll free: 800.592.8058 tele: 208.345.4020 fax: 208.336.9886 www.imagenational.com



LOCATION: **Store #284**  
**1075 MONROE ST.**  
**ALBANY, CA**

REQUESTED BY: **L. Rodriguez**  
DRAWN BY: **Amy R. / D.F.**  
COMPUTER FILE INCLUDING DATE: **SFM-284 AlbanyCA-R10-010617**




NAMPA PLANT -  
UL #433195-001

U.S. & PR. - All signs conform to UL-48/2161 (labeled accordingly) & must comply with UL-411 install procedures. Canada - all signs must be CAS compliant. This sign(s) is intended to be installed in accordance with the requirements of Article 600 of the National Electrical Code and/or applicable local codes. This includes proper grounding and bonding of the sign.


page #

**3 of 6**

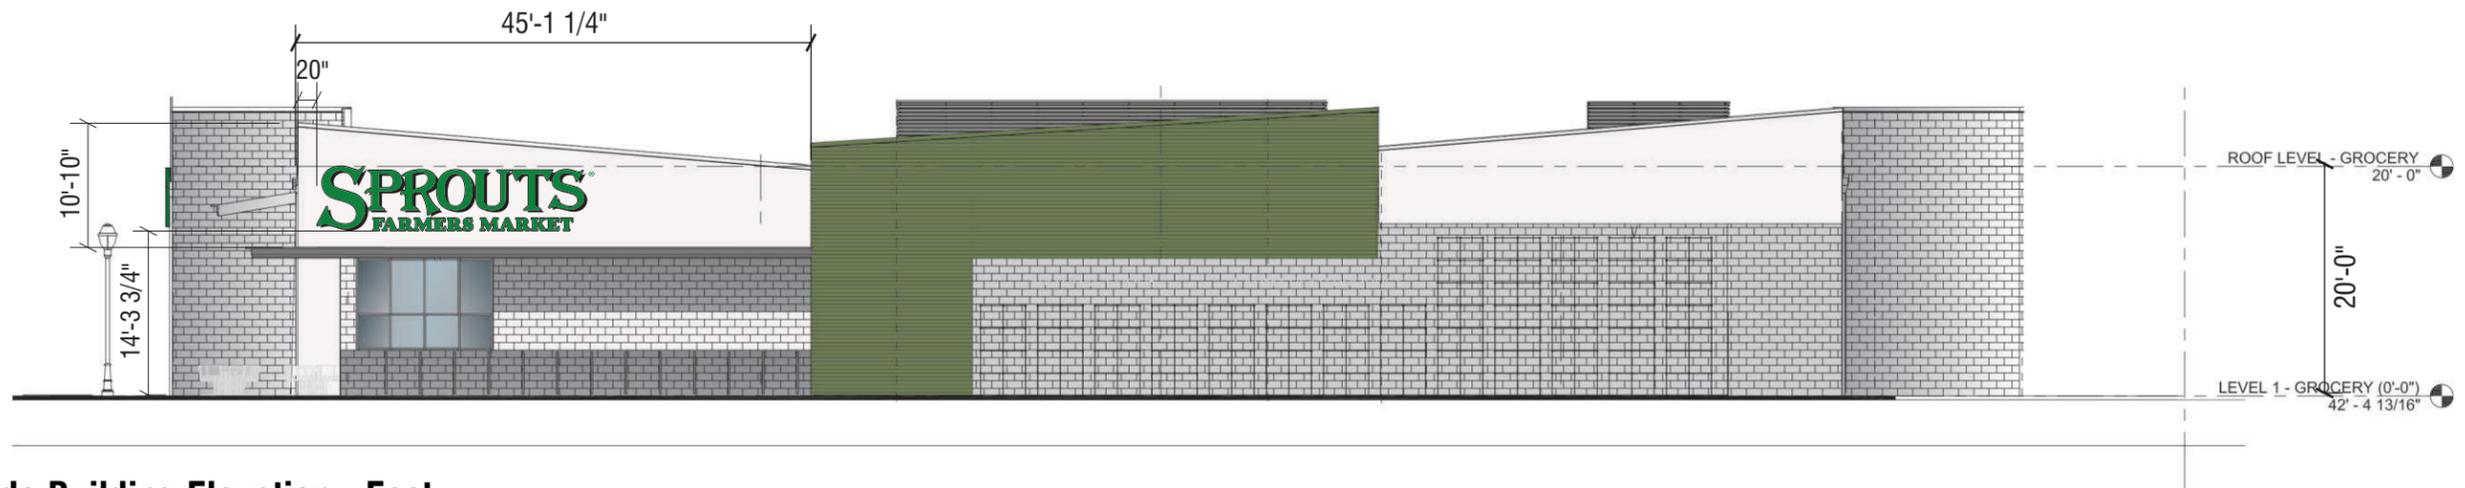

**Side Building Elevation - East**

scale: 1/16" = 1'-0"

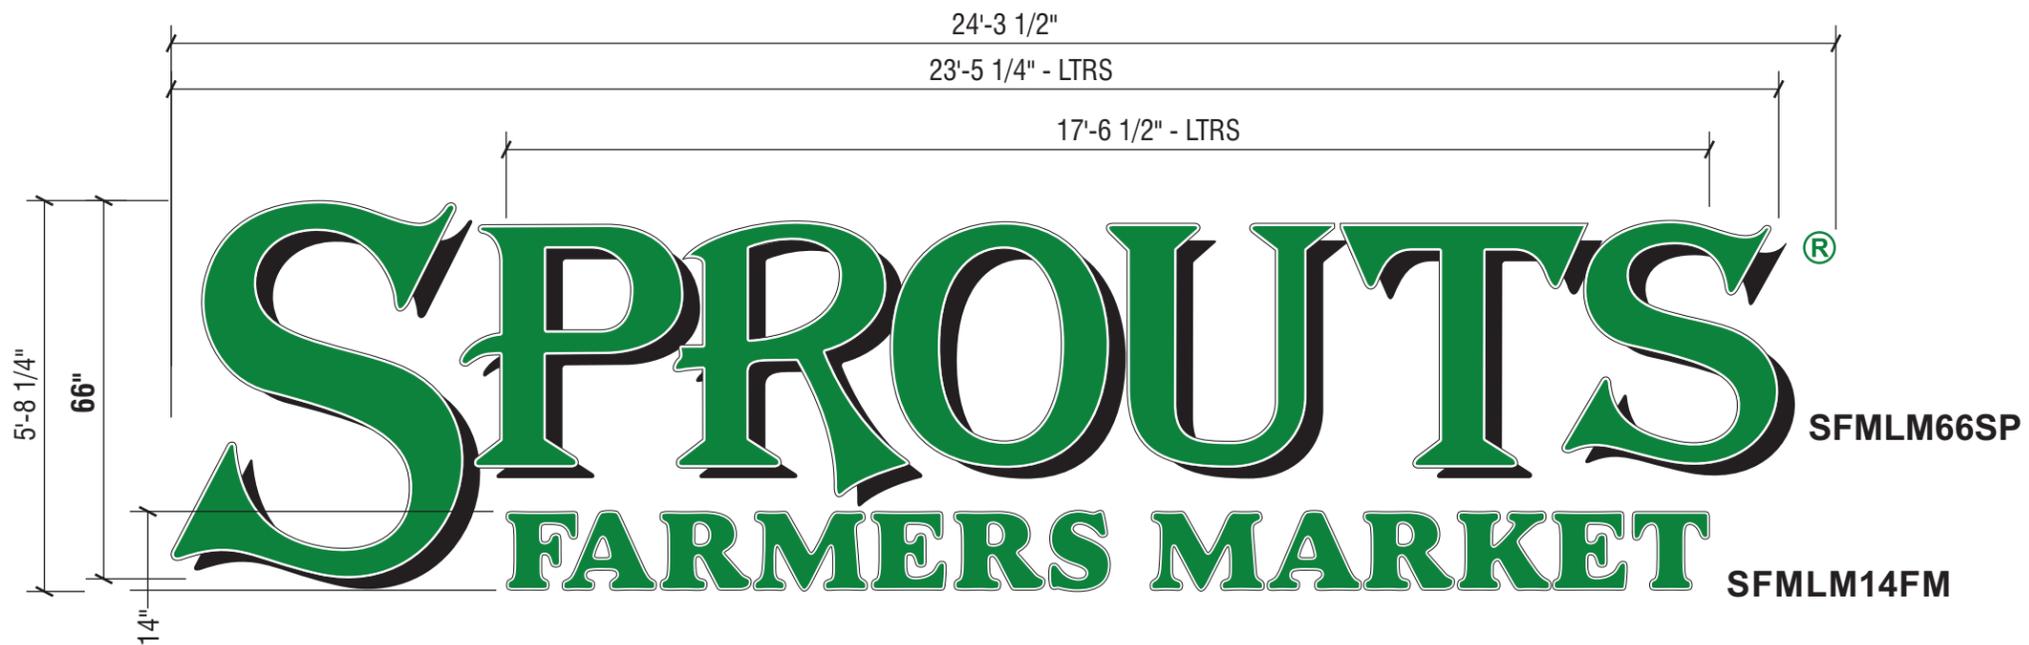

**"2"** 66" STD LED Channel Letters  
scale: 3/8" = 1'-0"

**SPROUTS**  
128.9  
SQ. FEET

It is the intent and purpose of this color rendering to provide a basic color representation of your sign finish and color. However, digital media and printed colors will vary from actual paint finish and color. Existing painted surfaces will have a perceptible difference in shade and sheen from your sign finish. Providing a sample of the paint you wish to match or a Matthews paint color formula will minimize the differences.

16265 Star Road Nampa, ID 83687 toll free: 800.592.8058 tele: 208.345.4020 fax: 208.336.9886 www.imagenational.com



PROJECT TITLE:



LOCATION:

Store #284  
1075 MONROE ST.  
ALBANY, CA

REQUESTED BY:

L. Rodriguez

DRAWN BY:

Amy R. / D.F.

COMPUTER FILE INCLUDING DATE:

SFM-284 AlbanyCA-R10-010617





NAMPA PLANT -  
UL #433195-001

U.S. & PR. - All signs conform to UL-48/2161 (labeled accordingly) & must comply with UL-411 install procedures. Canada - all signs must be CAS compliant. This sign(s) is intended to be installed in accordance with the requirements of Article 600 of the National Electrical Code and/or applicable local codes. This includes proper grounding and bonding of the sign.

page #

4 of 6

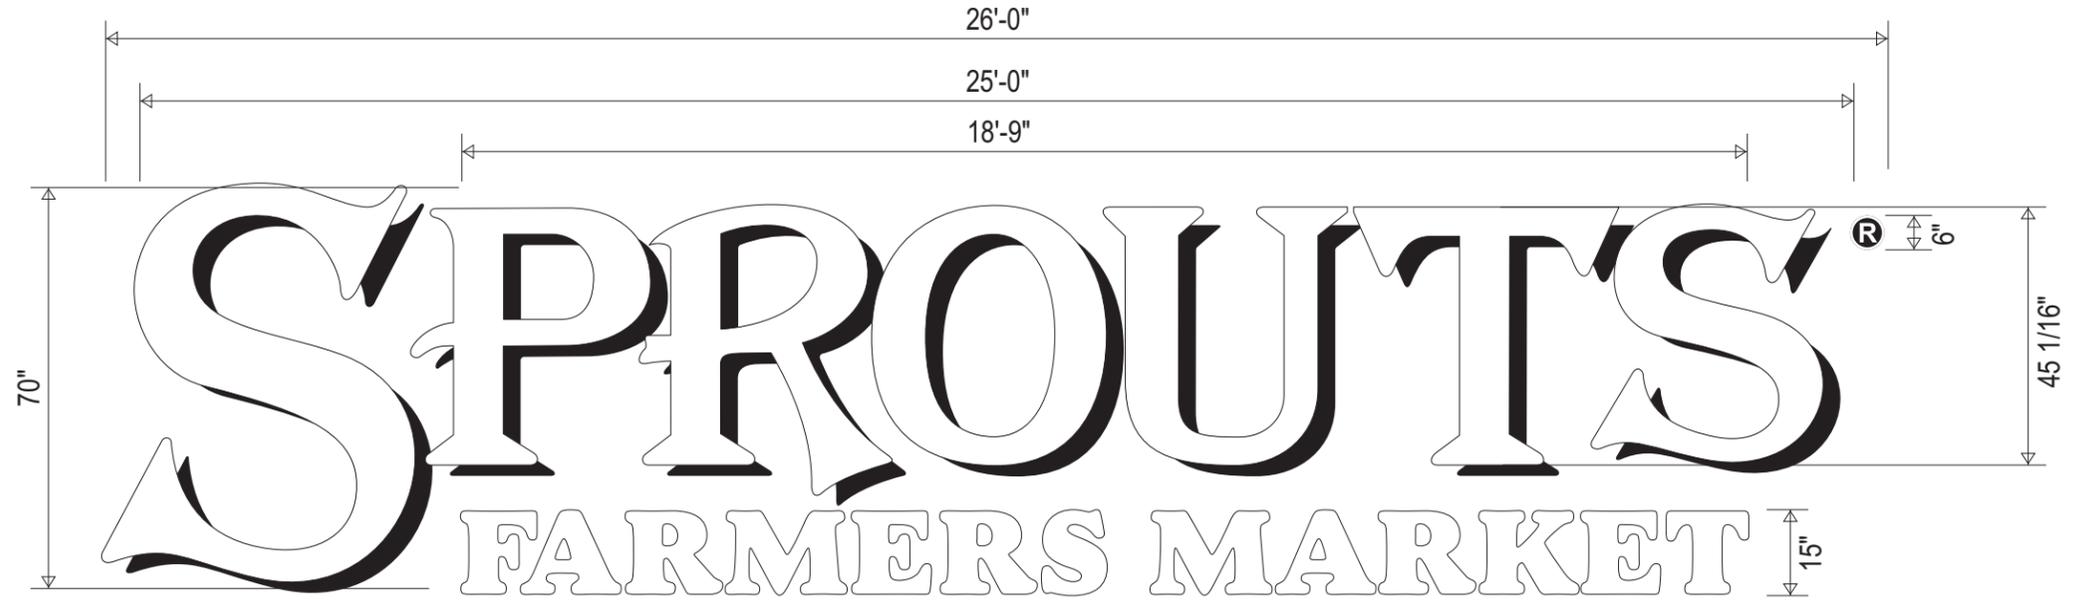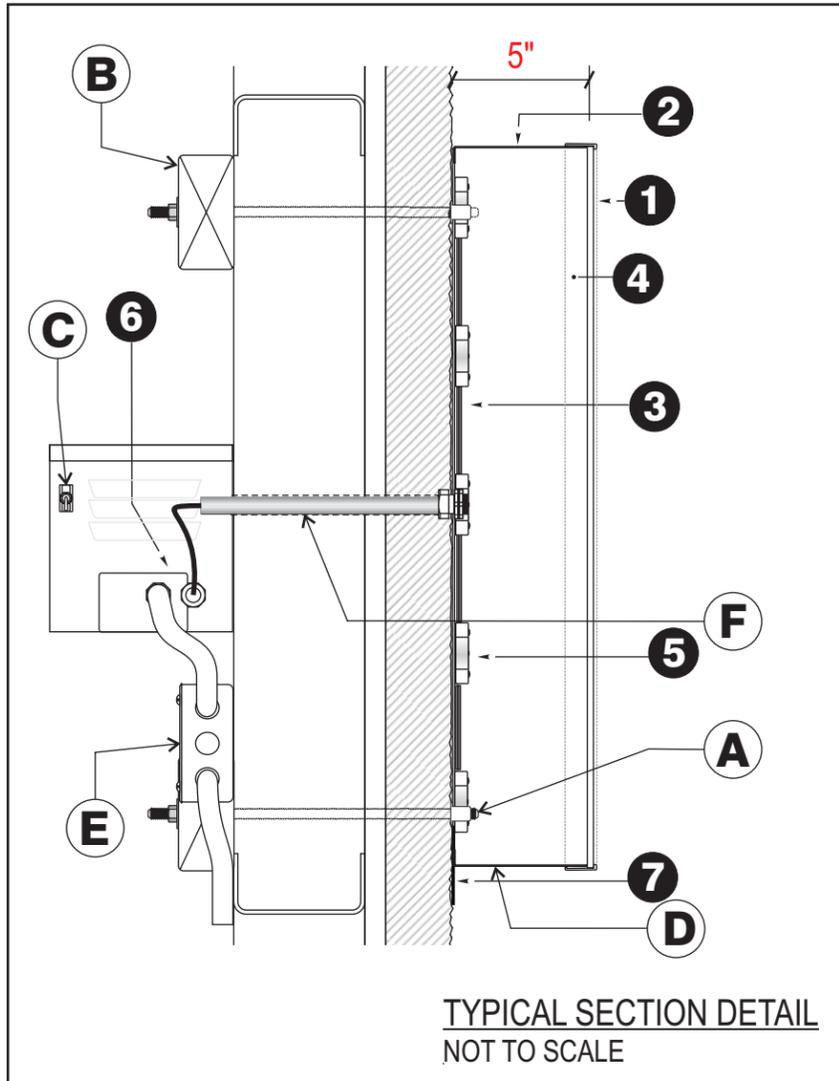

**1" 70" STD LED Channel Letters** **SPROUTS**  
scale: 3/8" = 1'-0" **146** **SFMLM70SP**  
SQ. FEET

**WHITE LETTERS DURING THE DAY**  
**/GLOW GREEN AT NIGHT**

- I N S T A L L**
- A. 1/4" Rivet Nut Inserts in Back of Letter for Non-Corrosive Securement Using Appropriate Mounting Hardware
  - B. Blocking as Required per Location
  - C. Disconnect Switch at Transformer Can
  - D. 1/4" Drain Holes as Required
  - E. 20 amp 120 V. Circuits Required (Supplied by Others Than Image National)
  - F. Mfg. Plastic Pass-Thru

|  |  |  |
|--|--|--|
| <p><b>1 FACE:</b><br/>MATERIAL: 3/16" ACRYLIC<br/>COLOR: WHITE<br/>VINYL: 2nd Surf. 3M 3630-156 VIVID GREEN</p>                | <p><b>2 RETURNS:</b><br/>MATERIAL: "SPROUTS" PRE-PAINTED .050 ALUM.<br/>"FARMERS MARKET" PRE-PAINTED .040 ALUM.<br/>SIZE: 5"<br/>COLOR: SATIN BLACK (WHITE INSIDE)</p> | <p><b>3 ILLUMINATION:</b><br/>MATERIAL: GE LED<br/>SIZE: GEMX71-W1 2015<br/>COLOR: WHITE</p> |
| <p><b>4 TRIM CAP:</b><br/>MATERIAL: 1" JEWELITE TRIM CAP<br/>COLOR: BLACK</p>  | <p><b>5 BACKS:</b><br/>MATERIAL: PRE-PAINTED .063 ALUM.<br/>COLOR: PRE-PAINTED WHITE (WHITE INSIDE)</p>  | <p><b>6 ELECTRICAL:</b><br/>POWER SUPPLY: GE<br/>TOTAL amps: 1.95 @ 120 volts</p>            |
| <p><b>7 DROP SHADE:</b><br/>MATERIAL: PRE-PAINTED .040 ALUM.<br/>COLOR: PAINTED SATIN BLACK<br/>ATTACHED TO BACK OF LETTER</p> | <p><b>R</b> MATERIAL: 3/16" ACRYLIC<br/>SIZE: 6" x 6"<br/>COLOR: 1ST SURFACE<br/>BLACK OPAQUE<br/>W/WHITE OPAQUE VINYL</p>   |  |

It is the intent and purpose of this color rendering to provide a basic color representation of your sign finish and color. However, digital media and printed colors will vary from actual paint finish and color. Existing painted surfaces will have a perceptible difference in shade and sheen from your sign finish. Providing a sample of the paint you wish to match or a Matthews paint color formula will minimize the differences.


16265 Star Road Nampa, ID 83687 toll free: 800.592.8058 tele: 208.345.4020 fax: 208.336.9886 www.imagenational.com

image national signs **in** PROJECT TITLE: **SPROUTS FARMERS MARKET** LOCATION: **Store #284 1075 MONROE ST. ALBANY, CA** REQUESTED BY: **L. Rodriguez** DRAWN BY: **Amy R. / D.F.** COMPUTER FILE INCLUDING DATE: **SFM-284 AlbanyCA-R10-010617**

UL UNDERWRITERS LABORATORIES ELECTRIC SIGN NAMPA PLANT - UL #433195-001 U.S. & PR. - All signs conform to UL-48/2161 (labeled accordingly) & must comply with UL-411 install procedures. Canada - all signs must be CAS compliant. This sign(s) is intended to be installed in accordance with the requirements of Article 600 of the National Electrical Code and/or applicable local codes. This includes proper grounding and bonding of the sign.

page # **5 of 6**


© 2015 image national signs. This design is an original work of authorship by Image National, Inc. (image) which owns the copyright protection by the copyright law of the United States (title 17, U.S. Code). All rights are reserved by image and, until the use of this design is authorized by image in writing, image owns the exclusive rights to: a) reproduce this design in copies, in graphic form or as a sign; b) prepare derivative works based upon the design; c) distribute copies of the design by sale or other transfer of ownership; and d) display the design publicly.

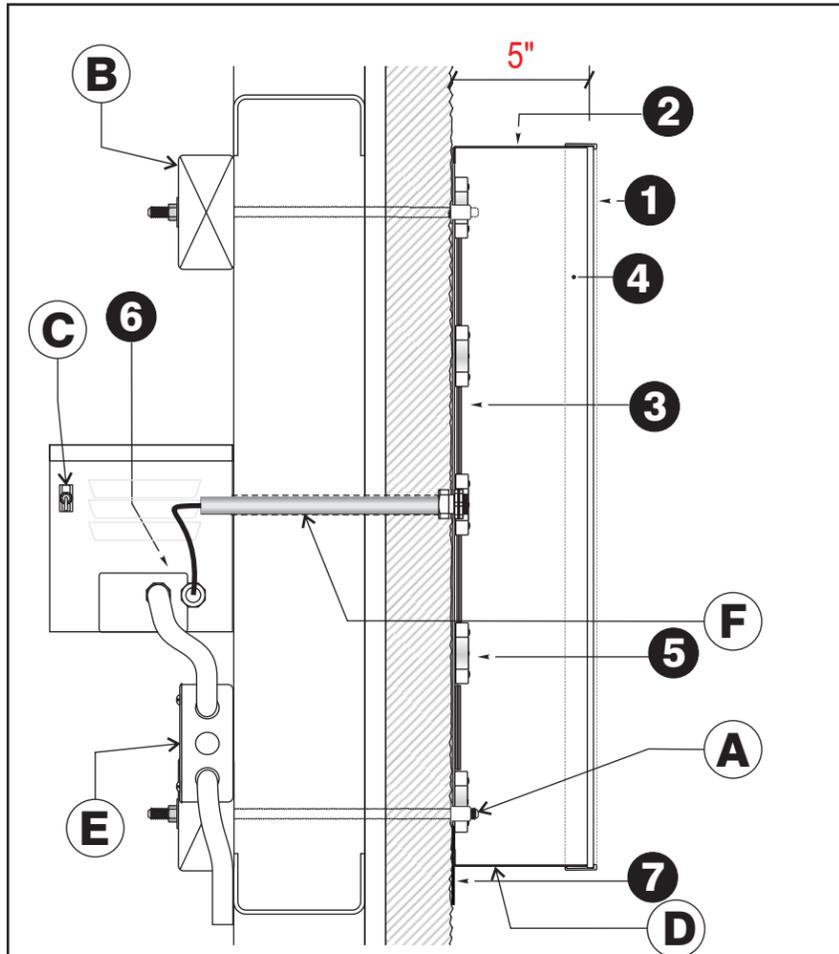

TYPICAL SECTION DETAIL  
NOT TO SCALE

## INSTALL

- A. 1/4" Rivet Nut Inserts in Back of Letter for Non-Corrosive Securement Using Appropriate Mounting Hardware
- B. Blocking as Required per Location
- C. Disconnect Switch at Transformer Can
- D. 1/4" Drain Holes as Required
- E. 20 amp 120 V. Circuits Required  
(Supplied by Others Than Image National)
- F. Mfg. Plastic Pass-Thru

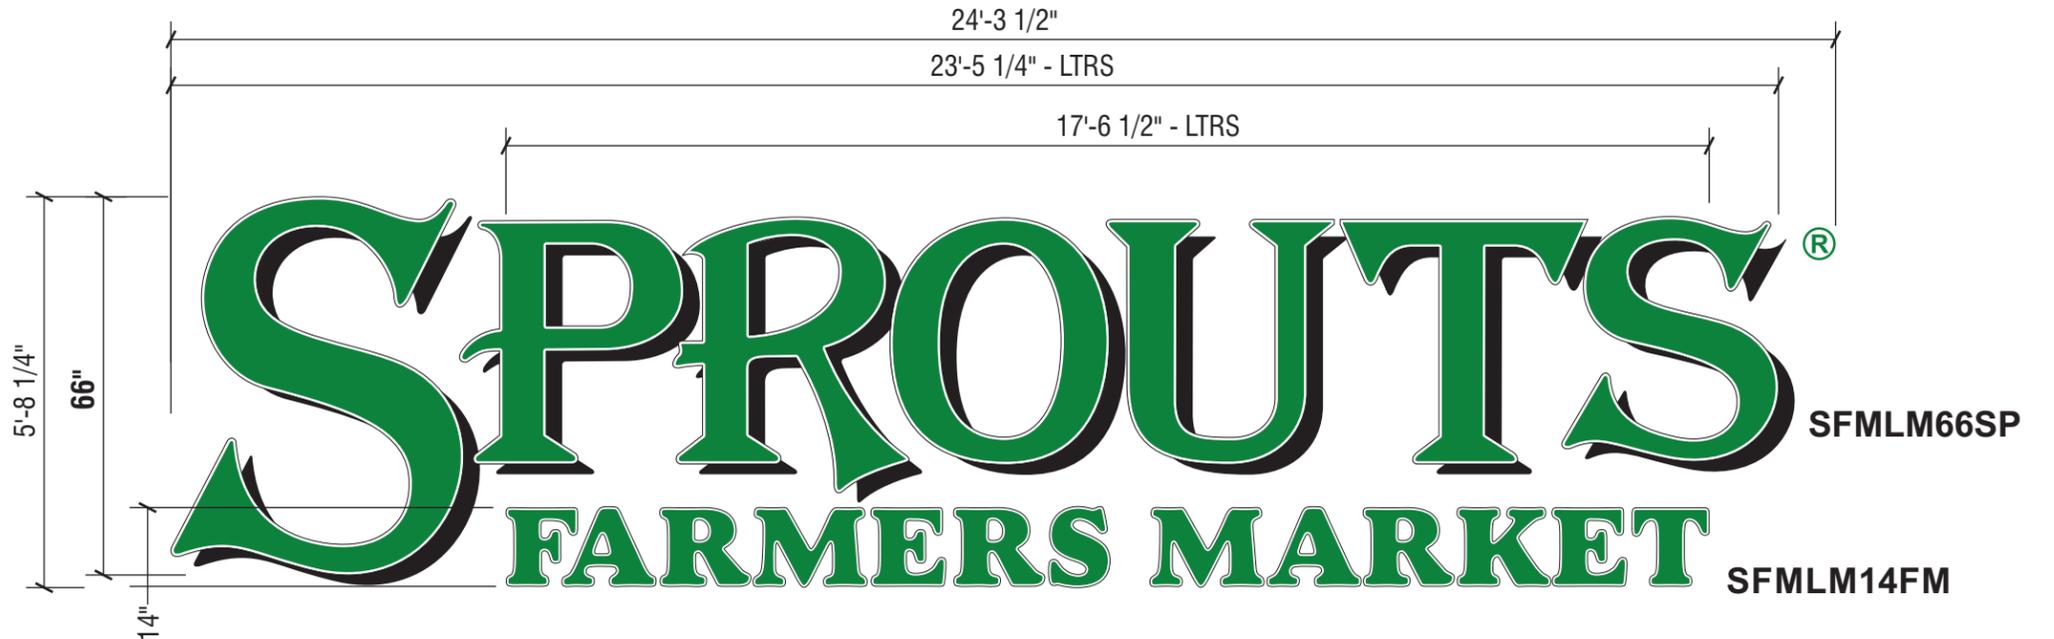

"2"

66" STD LED Channel Letters

scale: 3/8" = 1'-0"

SPROUTS  
128.9  
SQ. FEET

|  |  |  |
|--|--|--|
| <p><b>1 FACE:</b><br/>MATERIAL: 3/16" ACRYLIC<br/>COLOR: WHITE<br/>VINYL: 3M 3630-156 VIVID GREEN</p>                          | <p><b>2 RETURNS:</b><br/>MATERIAL: "SPROUTS" PRE-PAINTED .050 ALUM.<br/>"FARMERS MARKET" PRE-PAINTED .040 ALUM.<br/>SIZE: 5"<br/>COLOR: SATIN BLACK (WHITE INSIDE)</p> | <p><b>3 ILLUMINATION:</b><br/>MATERIAL: GE LED<br/>SIZE: GEMX71-W1 2015<br/>COLOR: WHITE</p> |
| <p><b>4 TRIM CAP:</b><br/>MATERIAL: 1" JEWELITE TRIM CAP<br/>COLOR: BLACK</p>  | <p><b>5 BACKS:</b><br/>MATERIAL: PRE-PAINTED .063 ALUM.<br/>COLOR: PRE-PAINTED WHITE (WHITE INSIDE)</p>  | <p><b>6 ELECTRICAL:</b><br/>POWER SUPPLY: GE<br/>TOTAL amps: 1.95 @ 120 volts</p>            |
| <p><b>7 DROP SHADE:</b><br/>MATERIAL: PRE-PAINTED .040 ALUM.<br/>COLOR: PAINTED SATIN BLACK<br/>ATTACHED TO BACK OF LETTER</p> | <p><b>R</b> MATERIAL: 3/16" ACRYLIC<br/>SIZE: 5 3/4"<br/>COLOR: WHITE<br/>w/ 3630-156 VIVID GREEN VINYL</p>  |  |

It is the intent and purpose of this color rendering to provide a basic color representation of your sign finish and color. However, digital media and printed colors will vary from actual paint finish and color. Existing painted surfaces will have a perceptible difference in shade and sheen from your sign finish. Providing a sample of the paint you wish to match or a Matthews paint color formula will minimize the differences.

16265 Star Road Nampa, ID 83687 toll free: 800.592.8058 tele: 208.345.4020 fax: 208.336.9886 www.imagenational.com

image national signs  
...bringing your image to light!

PROJECT TITLE:

**SPROUTS**  
FARMERS MARKET

LOCATION:

Store #284  
1075 MONROE ST.  
ALBANY, CA

REQUESTED BY:

L. Rodriguez

DRAWN BY:

Amy R. / D.F.

COMPUTER FILE

INCLUDING DATE: SFM-284 AlbanyCA-R10-010617



NAMPA PLANT -  
UL #433195-001

U.S. & PR. - All signs conform to UL-48/2161 (labeled accordingly) & must comply with UL-411 install procedures. Canada - all signs must be CAS compliant. This sign(s) is intended to be installed in accordance with the requirements of Article 600 of the National Electrical Code and/or applicable local codes. This includes proper grounding and bonding of the sign.

page #

6 of 6