




**A** SITE LOCATION MAP  
SCALE: N.T.S.

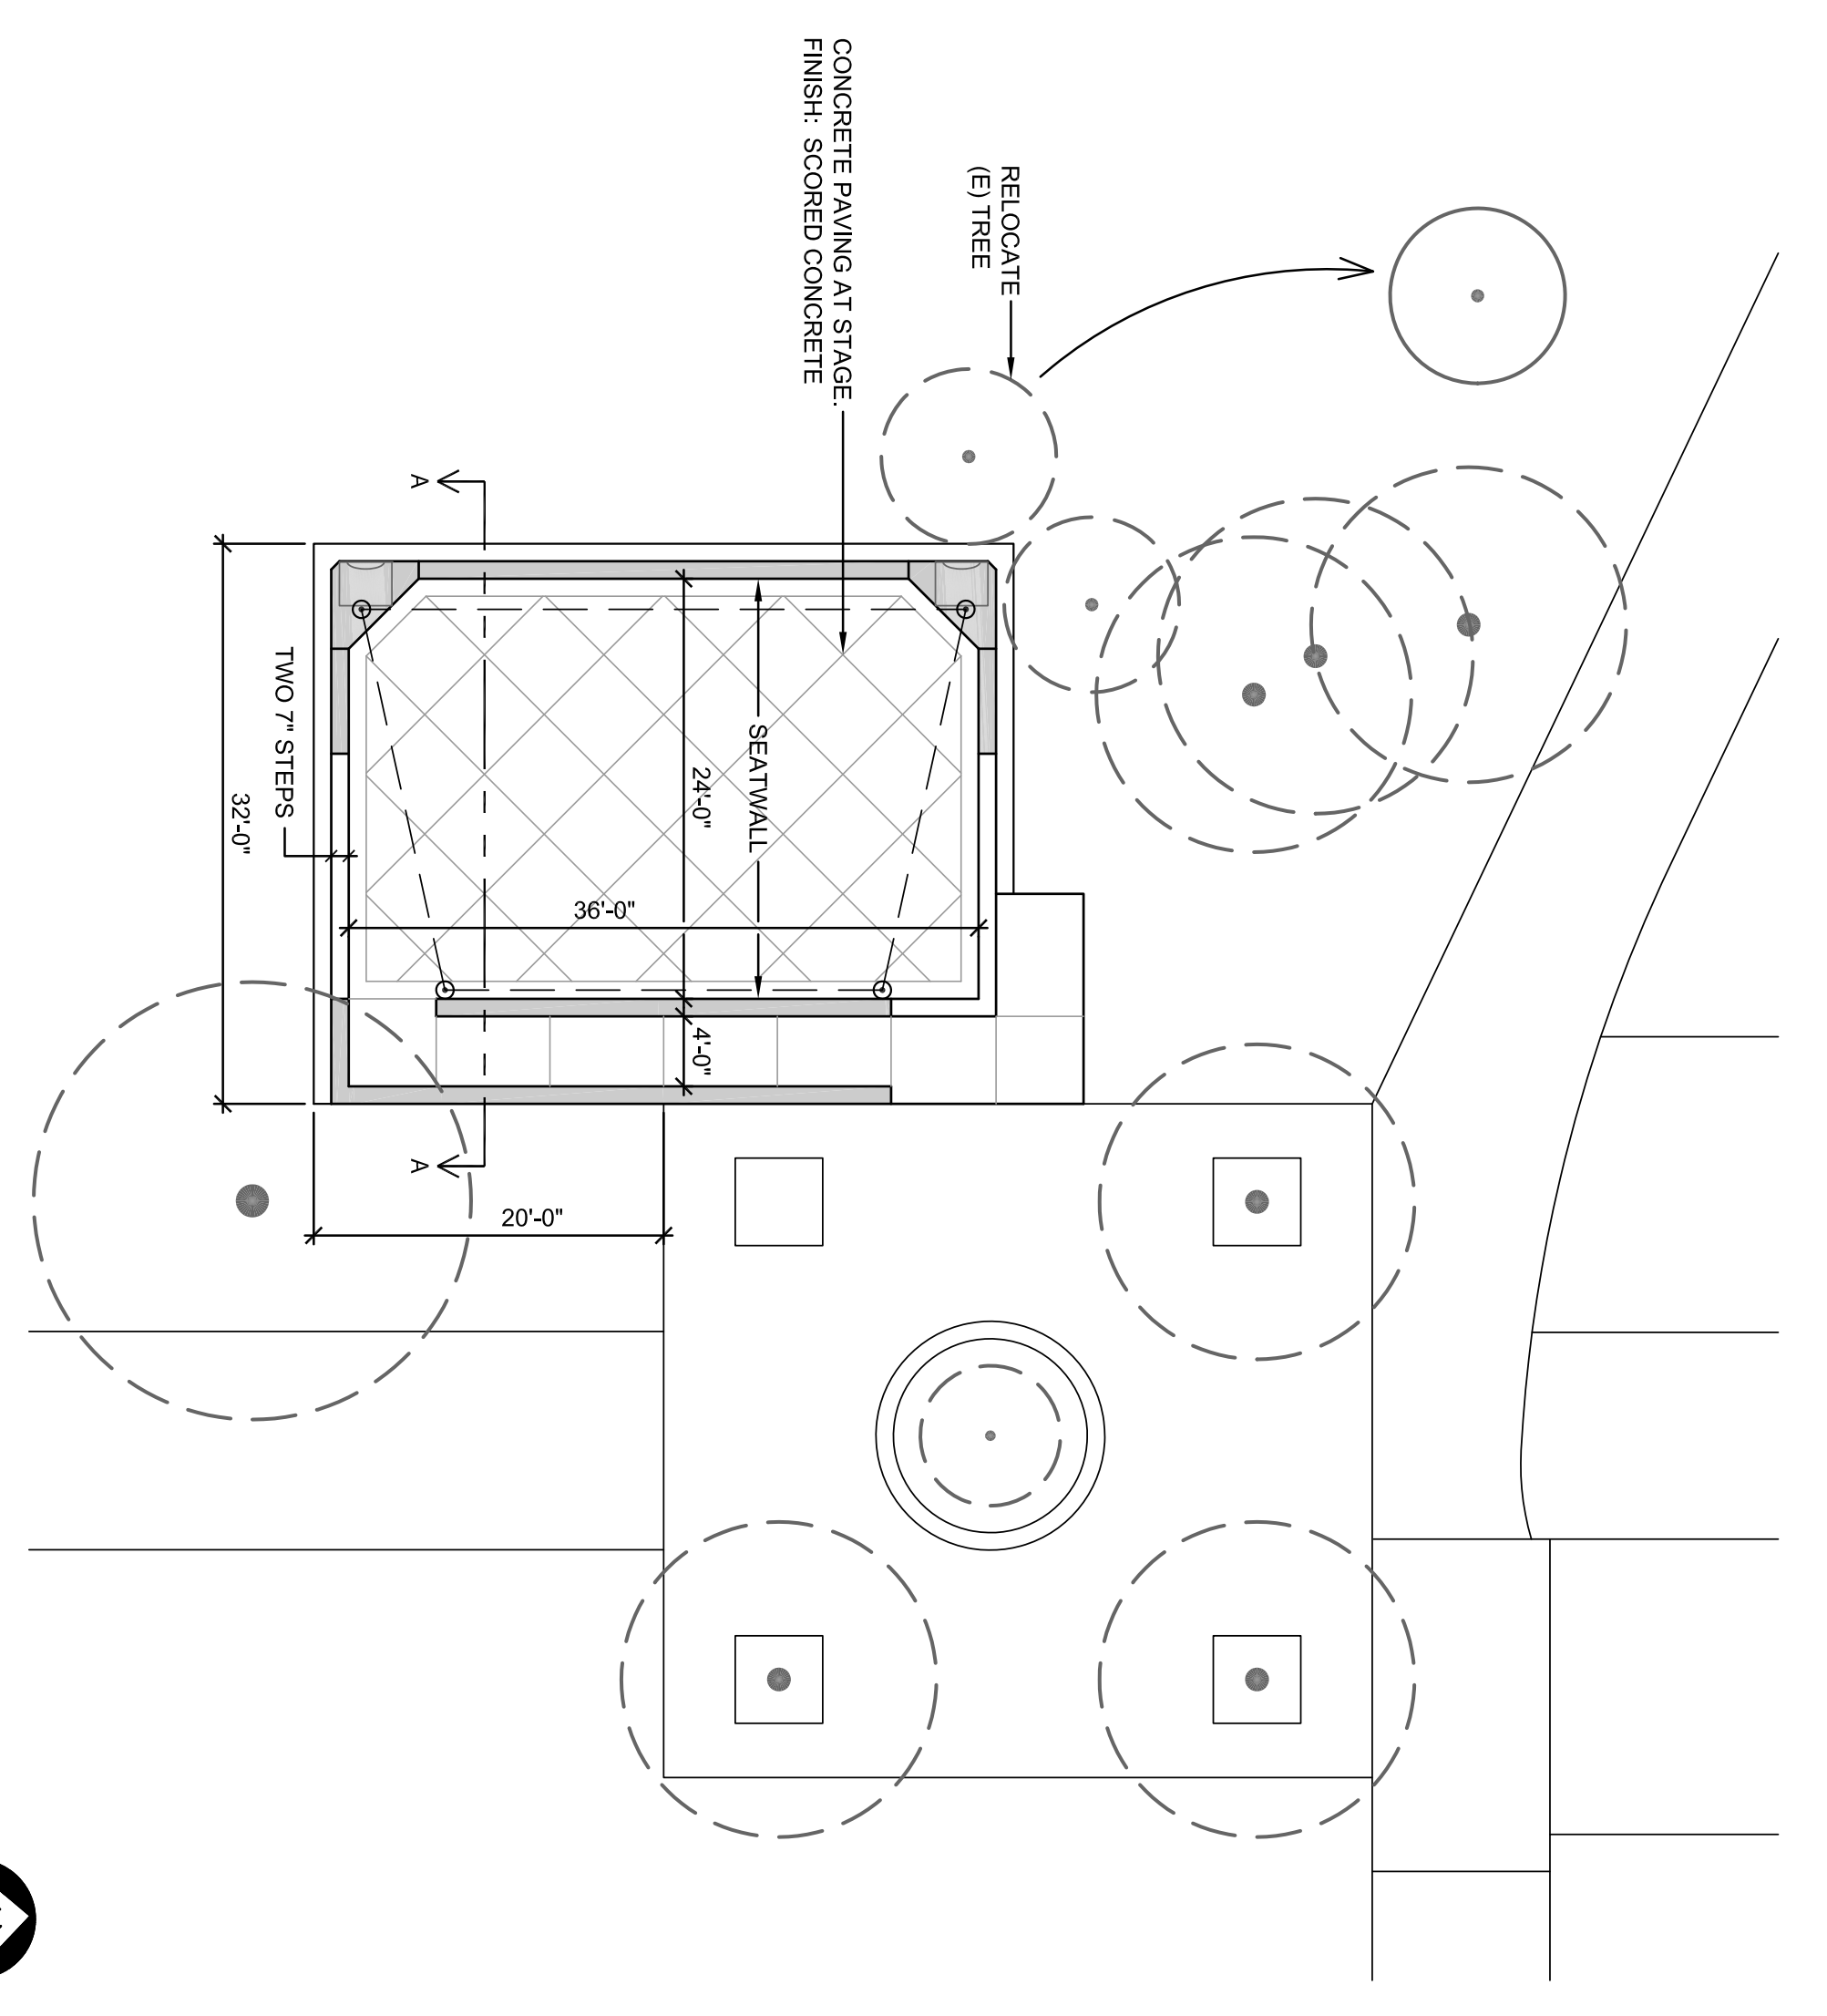

LAYOUT PLAN  
SCALE: 1"=10'-0"

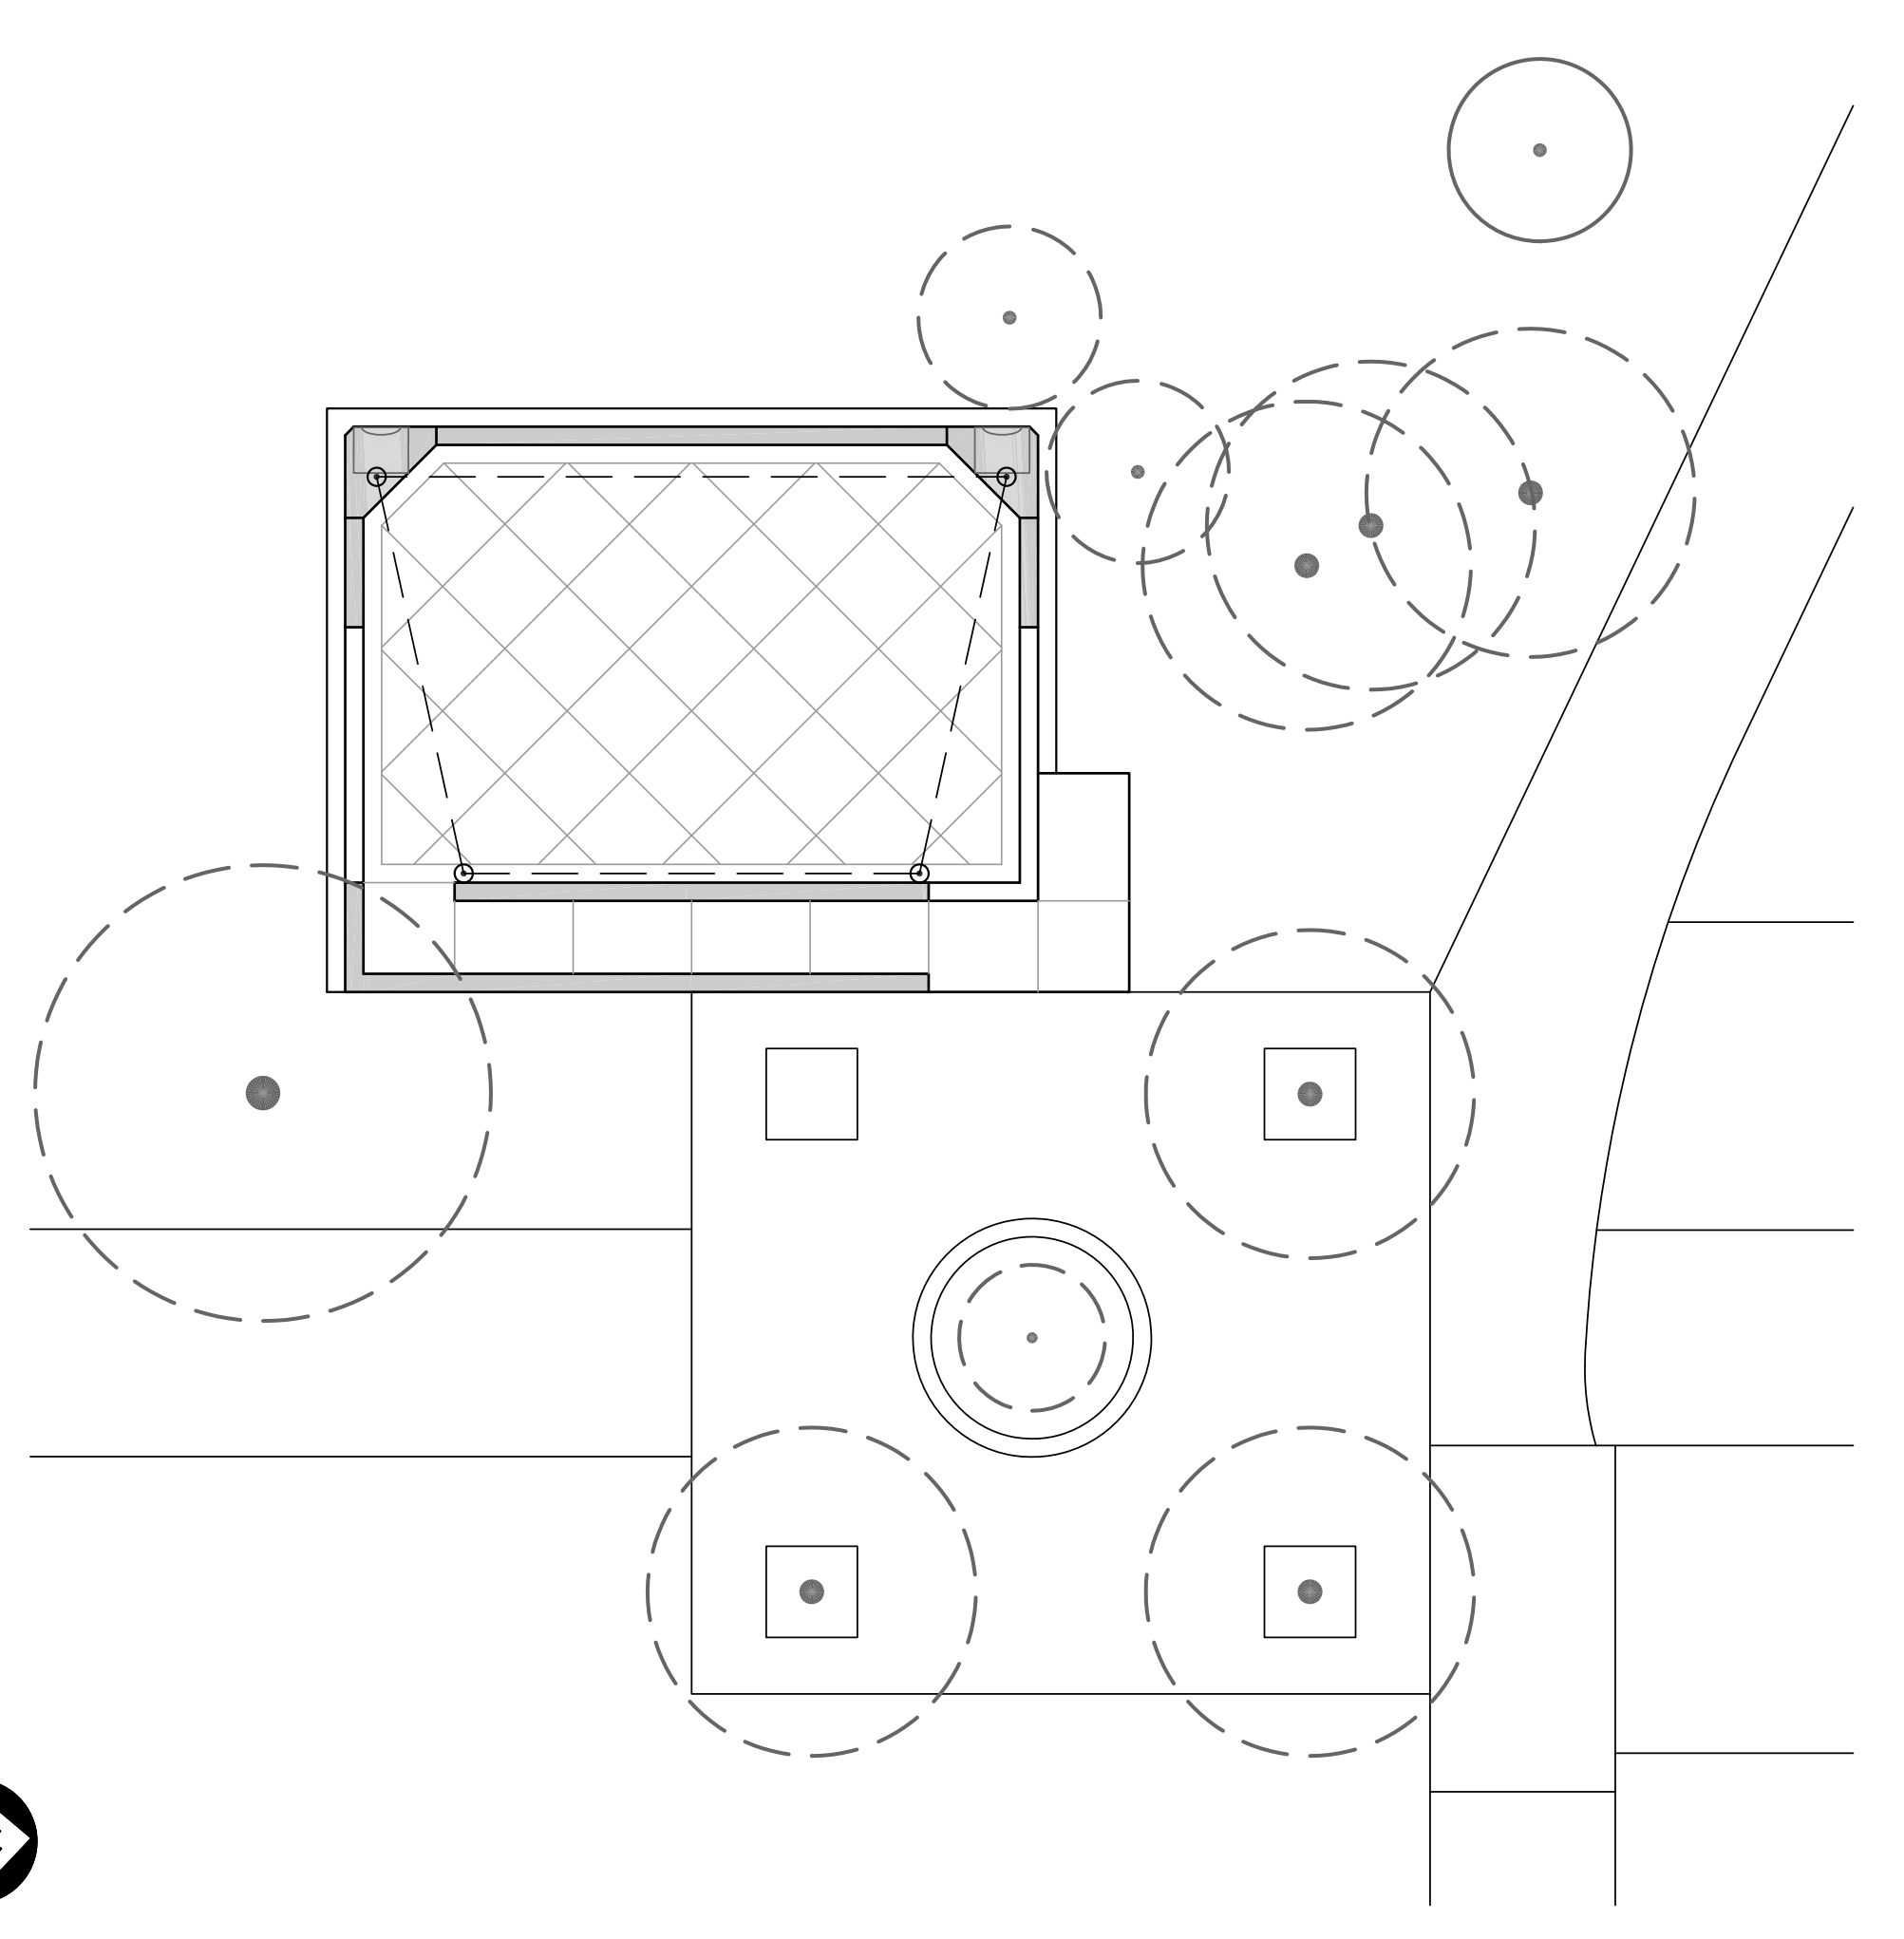

GRADING PLAN  
SCALE: 1"=10'-0"

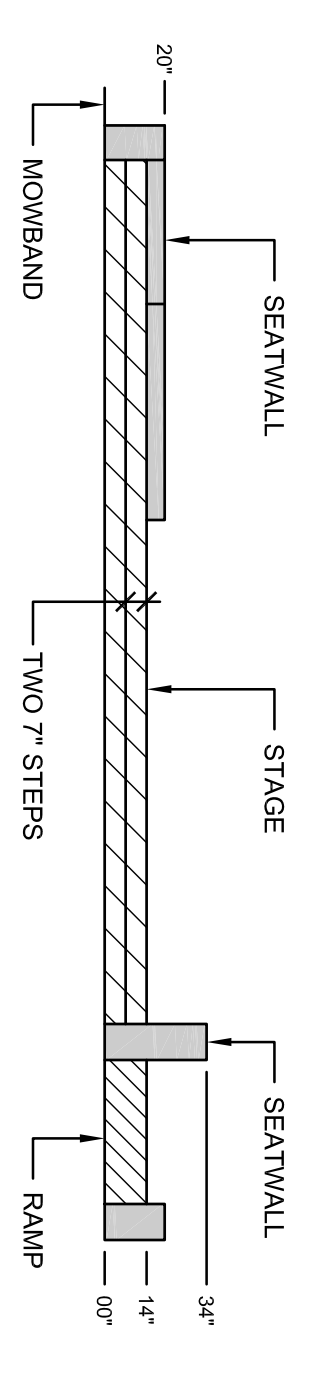

SECTION A-A  
3/16"=1'-0"

<b>MEMORIAL PARK STAGE</b> 1331 PORTLAND AVENUE ALBANY, CALIFORNIA		<b>HANSEN &amp; M CARDLE</b> landscape architecture 3400 Mt Diablo Blvd Suite 209 Lafayette, CA 94549 Tel 925.283.5520 Fax 925.283.9476	
<b>LAYOUT &amp; GRADING PLAN</b>			
Project		Sheet Title	
Date:	10/13/09		
Scale:	AS NOTED		
Revision	No. Date		
Designated	Sheet No.		
Drawn	KM		
SV			
Checked			
KH			
<b>L-1</b>		1 of 2 Sheets	