


TOTAL EXISTING 4223 S.F.
 TOTAL NEW PROJECT 7103 S.F.

NEW CONSTRUCTION
 2880 S.F.

EXISTING - SIGNIFICANT
 REMODEL
 2914 S.F.

EXISTING - MINOR REMODEL
 1309 S.F.

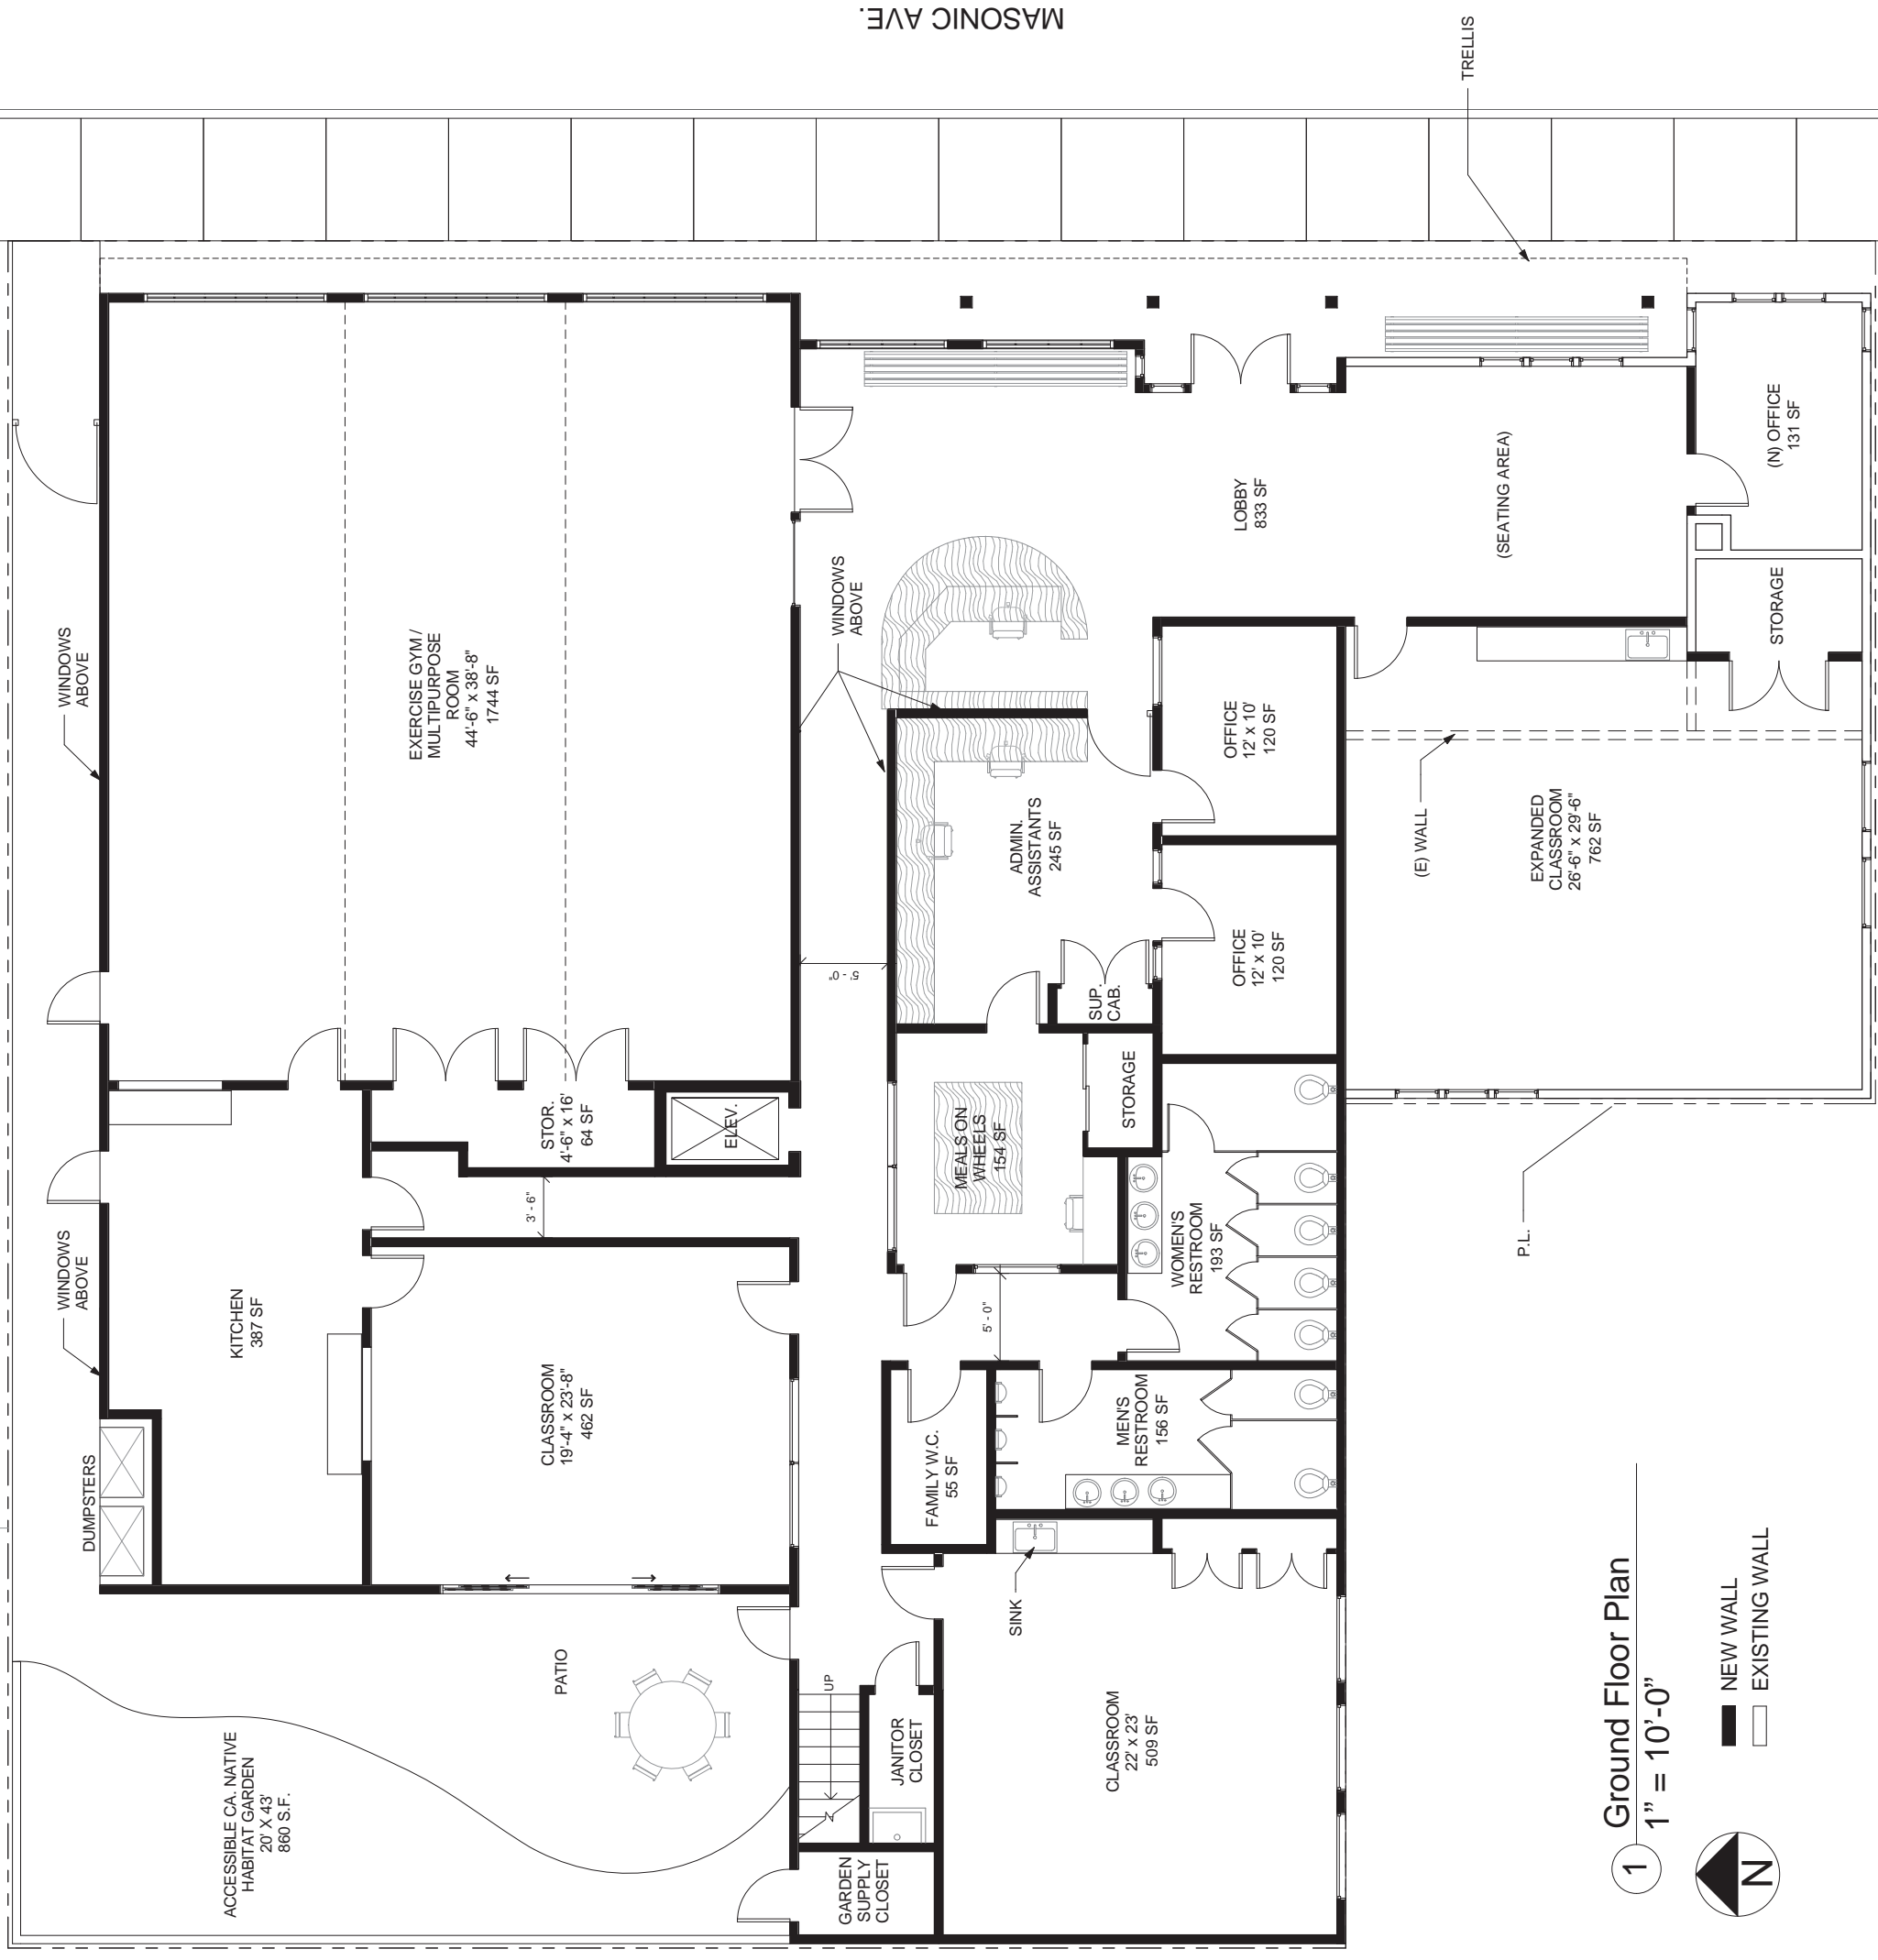

1 Ground Floor Plan
 1" = 10'-0"




REVISIONS	DATE



REVISIONS	DATE

MASONIC AVE.

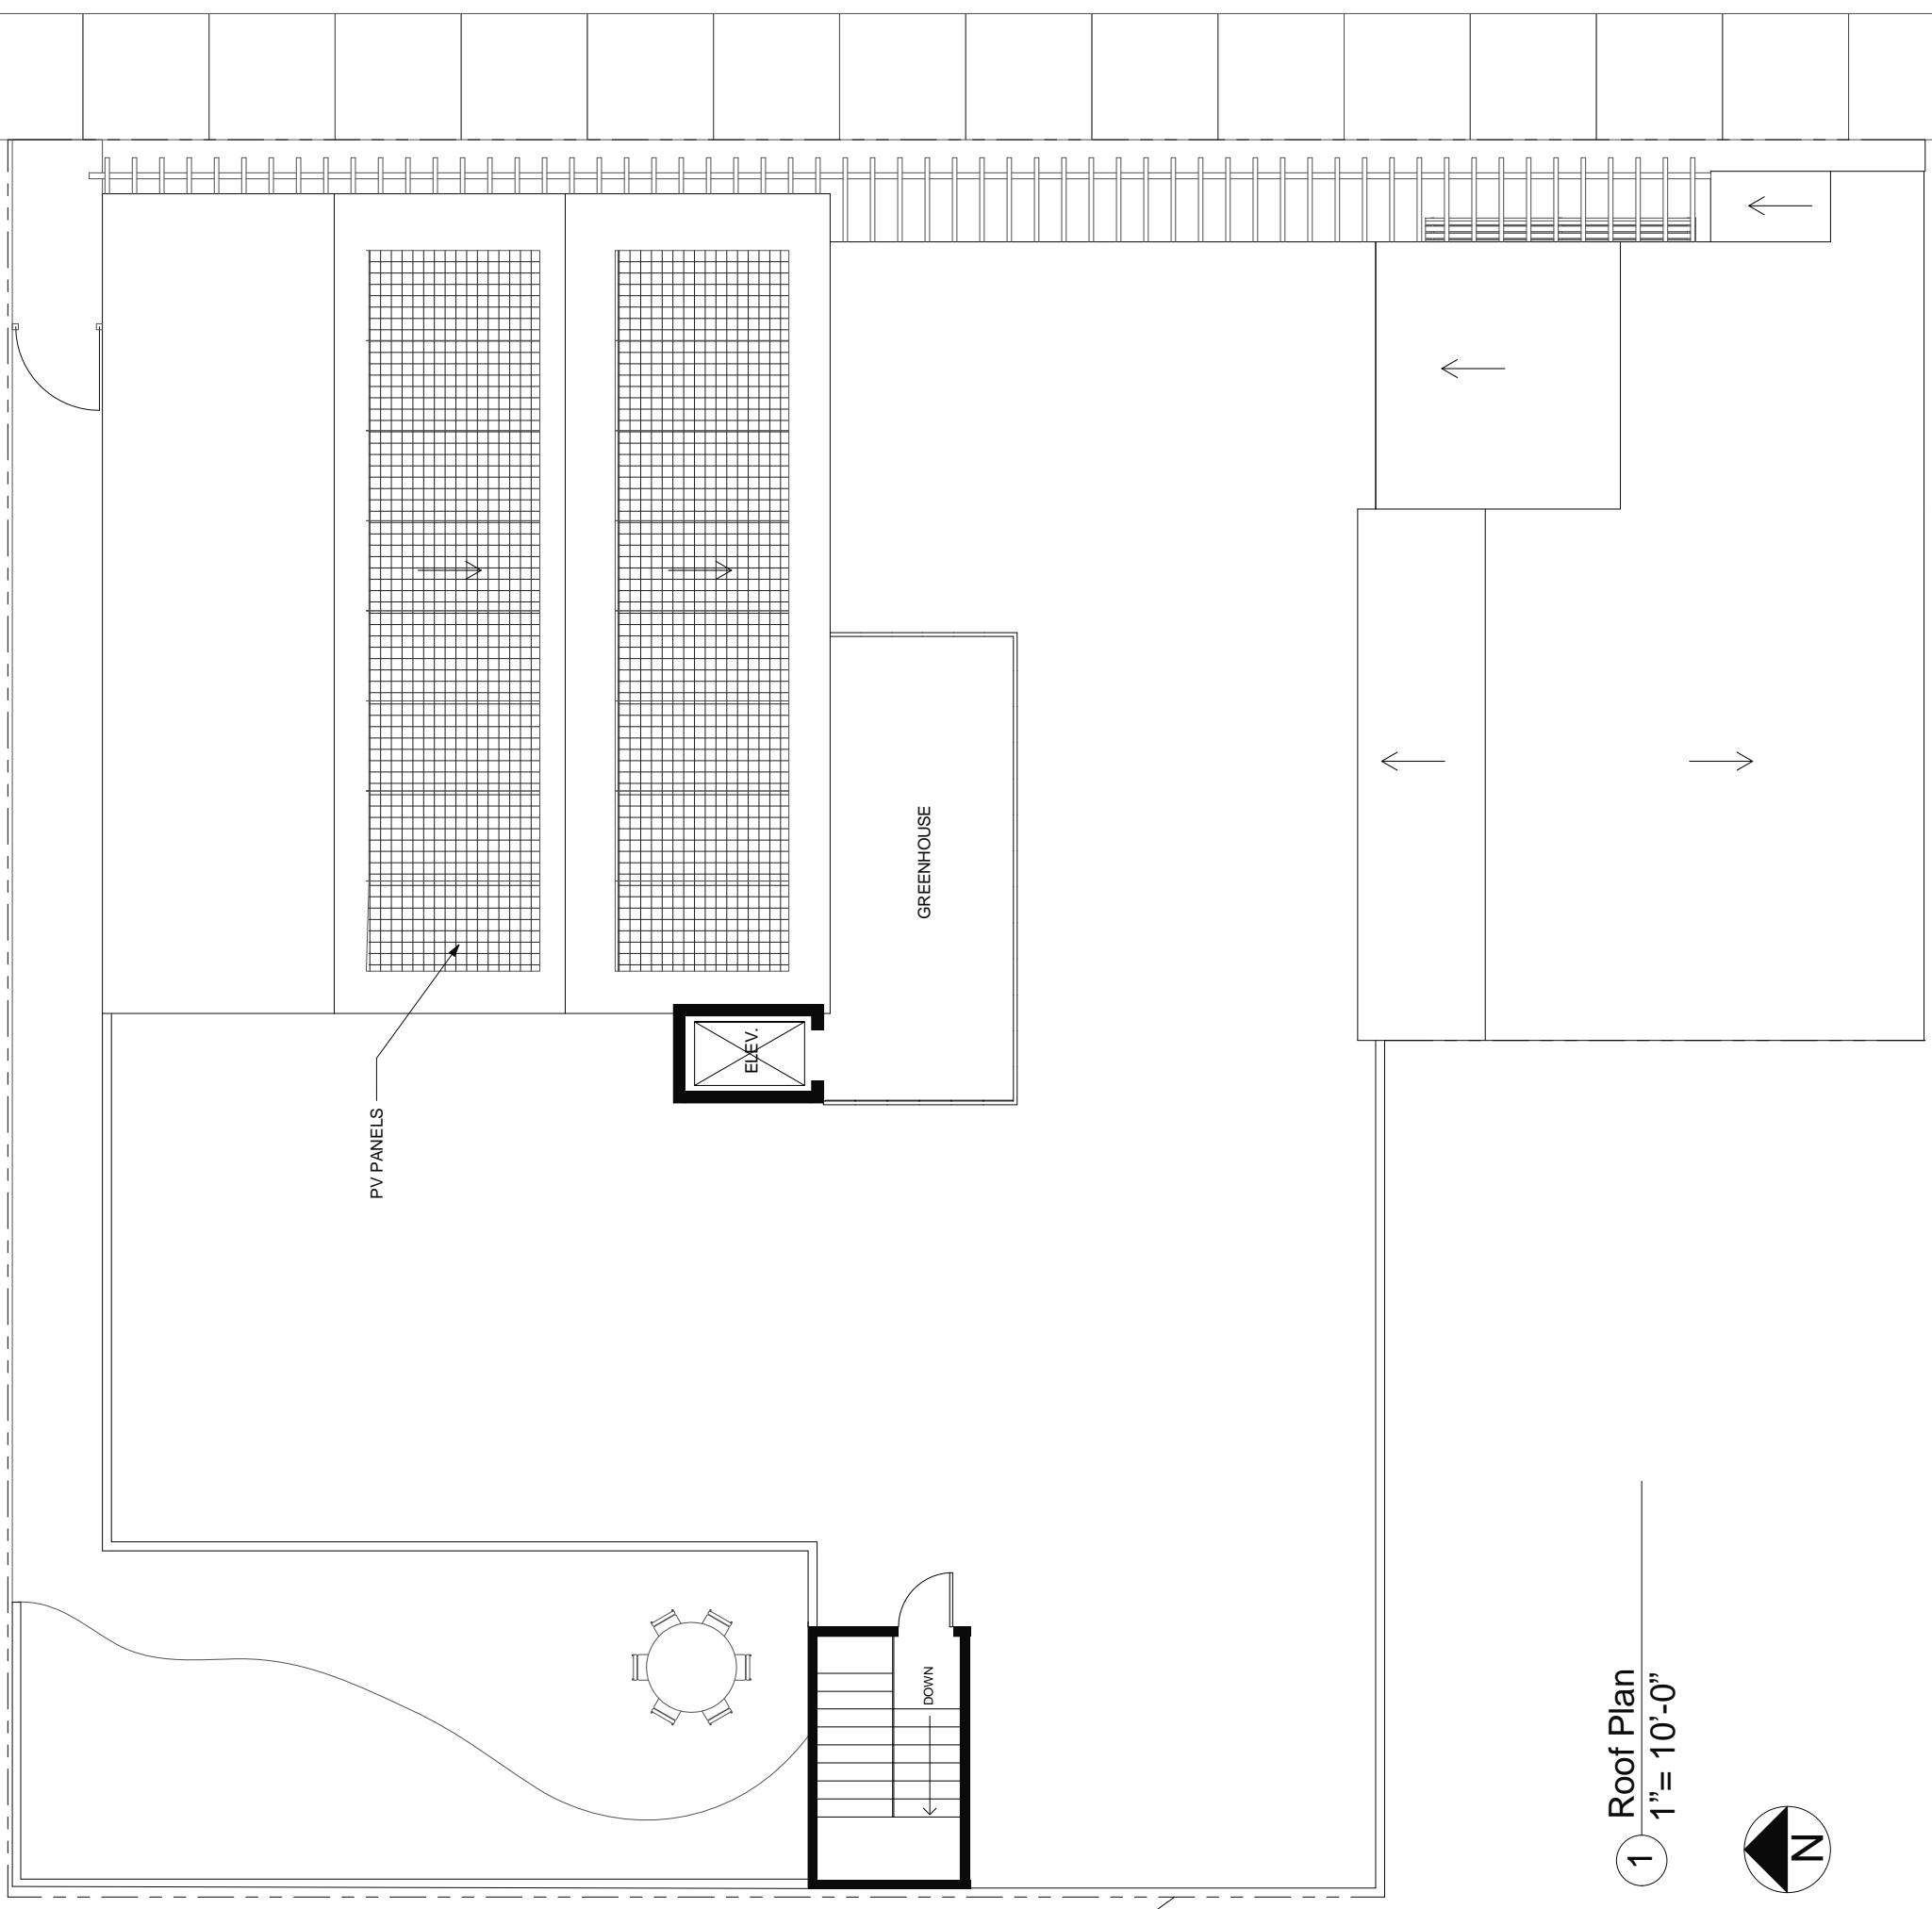

PV PANELS

GREENHOUSE

ELEV.

DOWN


P.L.

1 Roof Plan
1" = 10'-0"






REVISIONS	DATE

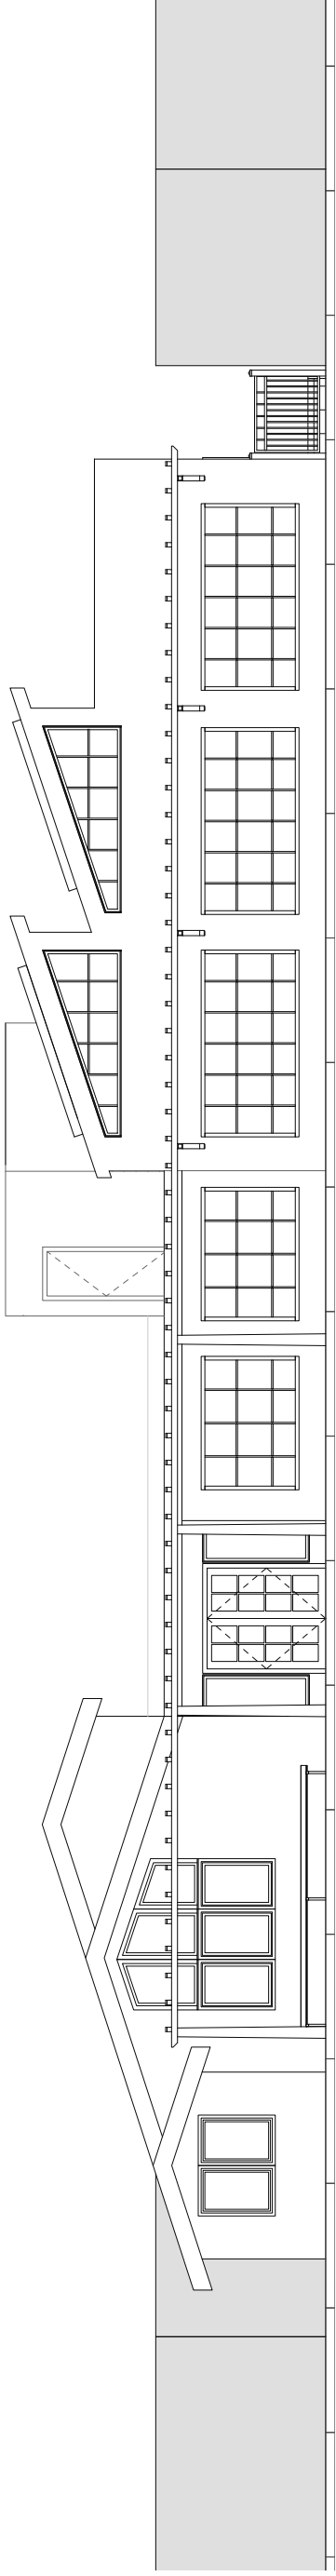

1 East Elevation
 1" = 10'-0"

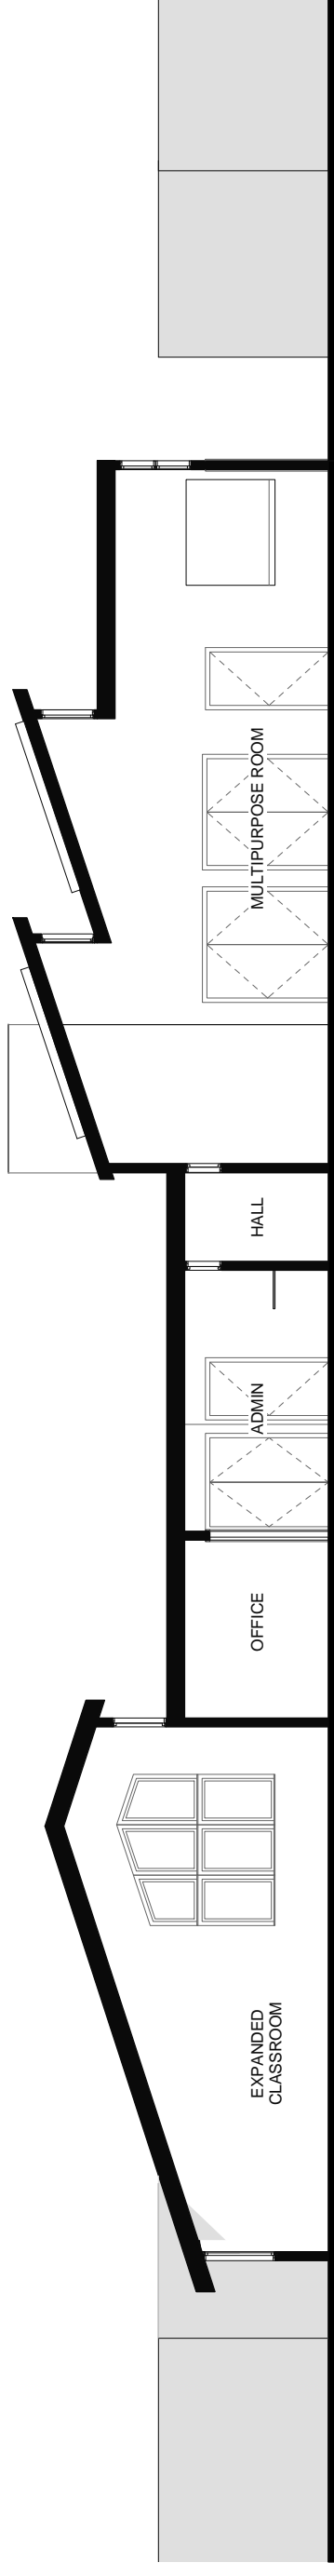

2 North-South Section
 1" = 10'-0"



SHEET

A3.0

SCALE **AS NOTED**
 PLOT DATE **1/23/2010**


SHEET TITLE
RENDERINGS

SUBMITAL TYPE
CONCEPTUAL SET

REVISIONS

REVISIONS	DATE
△	
**	
**	
**	

ALBANY SENIOR CENTER
 846 MASONIC AVE, ALBANY, CA 94706

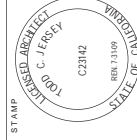

ARCHITECT
TODD JERSEY ARCHITECTURE

1321 EIGHTH STREET
 BERKELEY, CALIFORNIA 94710
 (510) 528-5477
 FAX: (510) 528-4108
 WWW.TODDJERSEYARCHITECTURE.COM



SHEET

A3.1

SCALE **AS NOTED**
 PLOT DATE **1/23/2010**

SHEET TITLE
RENDERINGS


SUBMITAL TYPE
CONCEPTUAL SET

REVISIONS

NO.	DATE

**ALBANY SENIOR
 CENTER**

846 MASONIC AVE, ALBANY, CA 94706

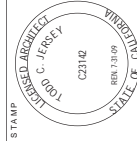

ARCHITECT

TODD JERSEY ARCHITECTURE

1321 EIGHTH STREET
 BERKELEY, CALIFORNIA 94710
 (510) 528-5477
 FAX: (510) 528-4108
 WWW.TODDJERSEYARCHITECTURE.COM