


Santiago-Leon Balazs
1734 SOLANO AVENUE
BERKELEY CA 94707
(510) 525-8897

- 1 (N) SKYLIGHT
- 2 (N) FOUNDATION/SLAB
- 3 (N) FIREPLACE
- 4 (N) DOOR
- 5 REPLACE PORCH
- 6 (N) WINDOW
- 7 (N) STAIRS
- 8 REMOVE CLOSET
- 9 (N) DECK AND ACCESS PORCH
- 10 3 RISER @ 4" 2 TREAD @ 14"
- 11 (N) STAIRS 4 RISERS @ 7.6" 13 TREADS @ 11", 36" RAIL
- 12 3 RISER @ 6" 2 TREAD @ 10"
- 13 4 RISER @ 6.75" 3 TREAD @ 10"
- 14 CLAY TILE ROOF
- 15 STUCCO EXTERIOR SIDING
- 16 WOOD RAFTER, FACIA, POSTS & RAILING

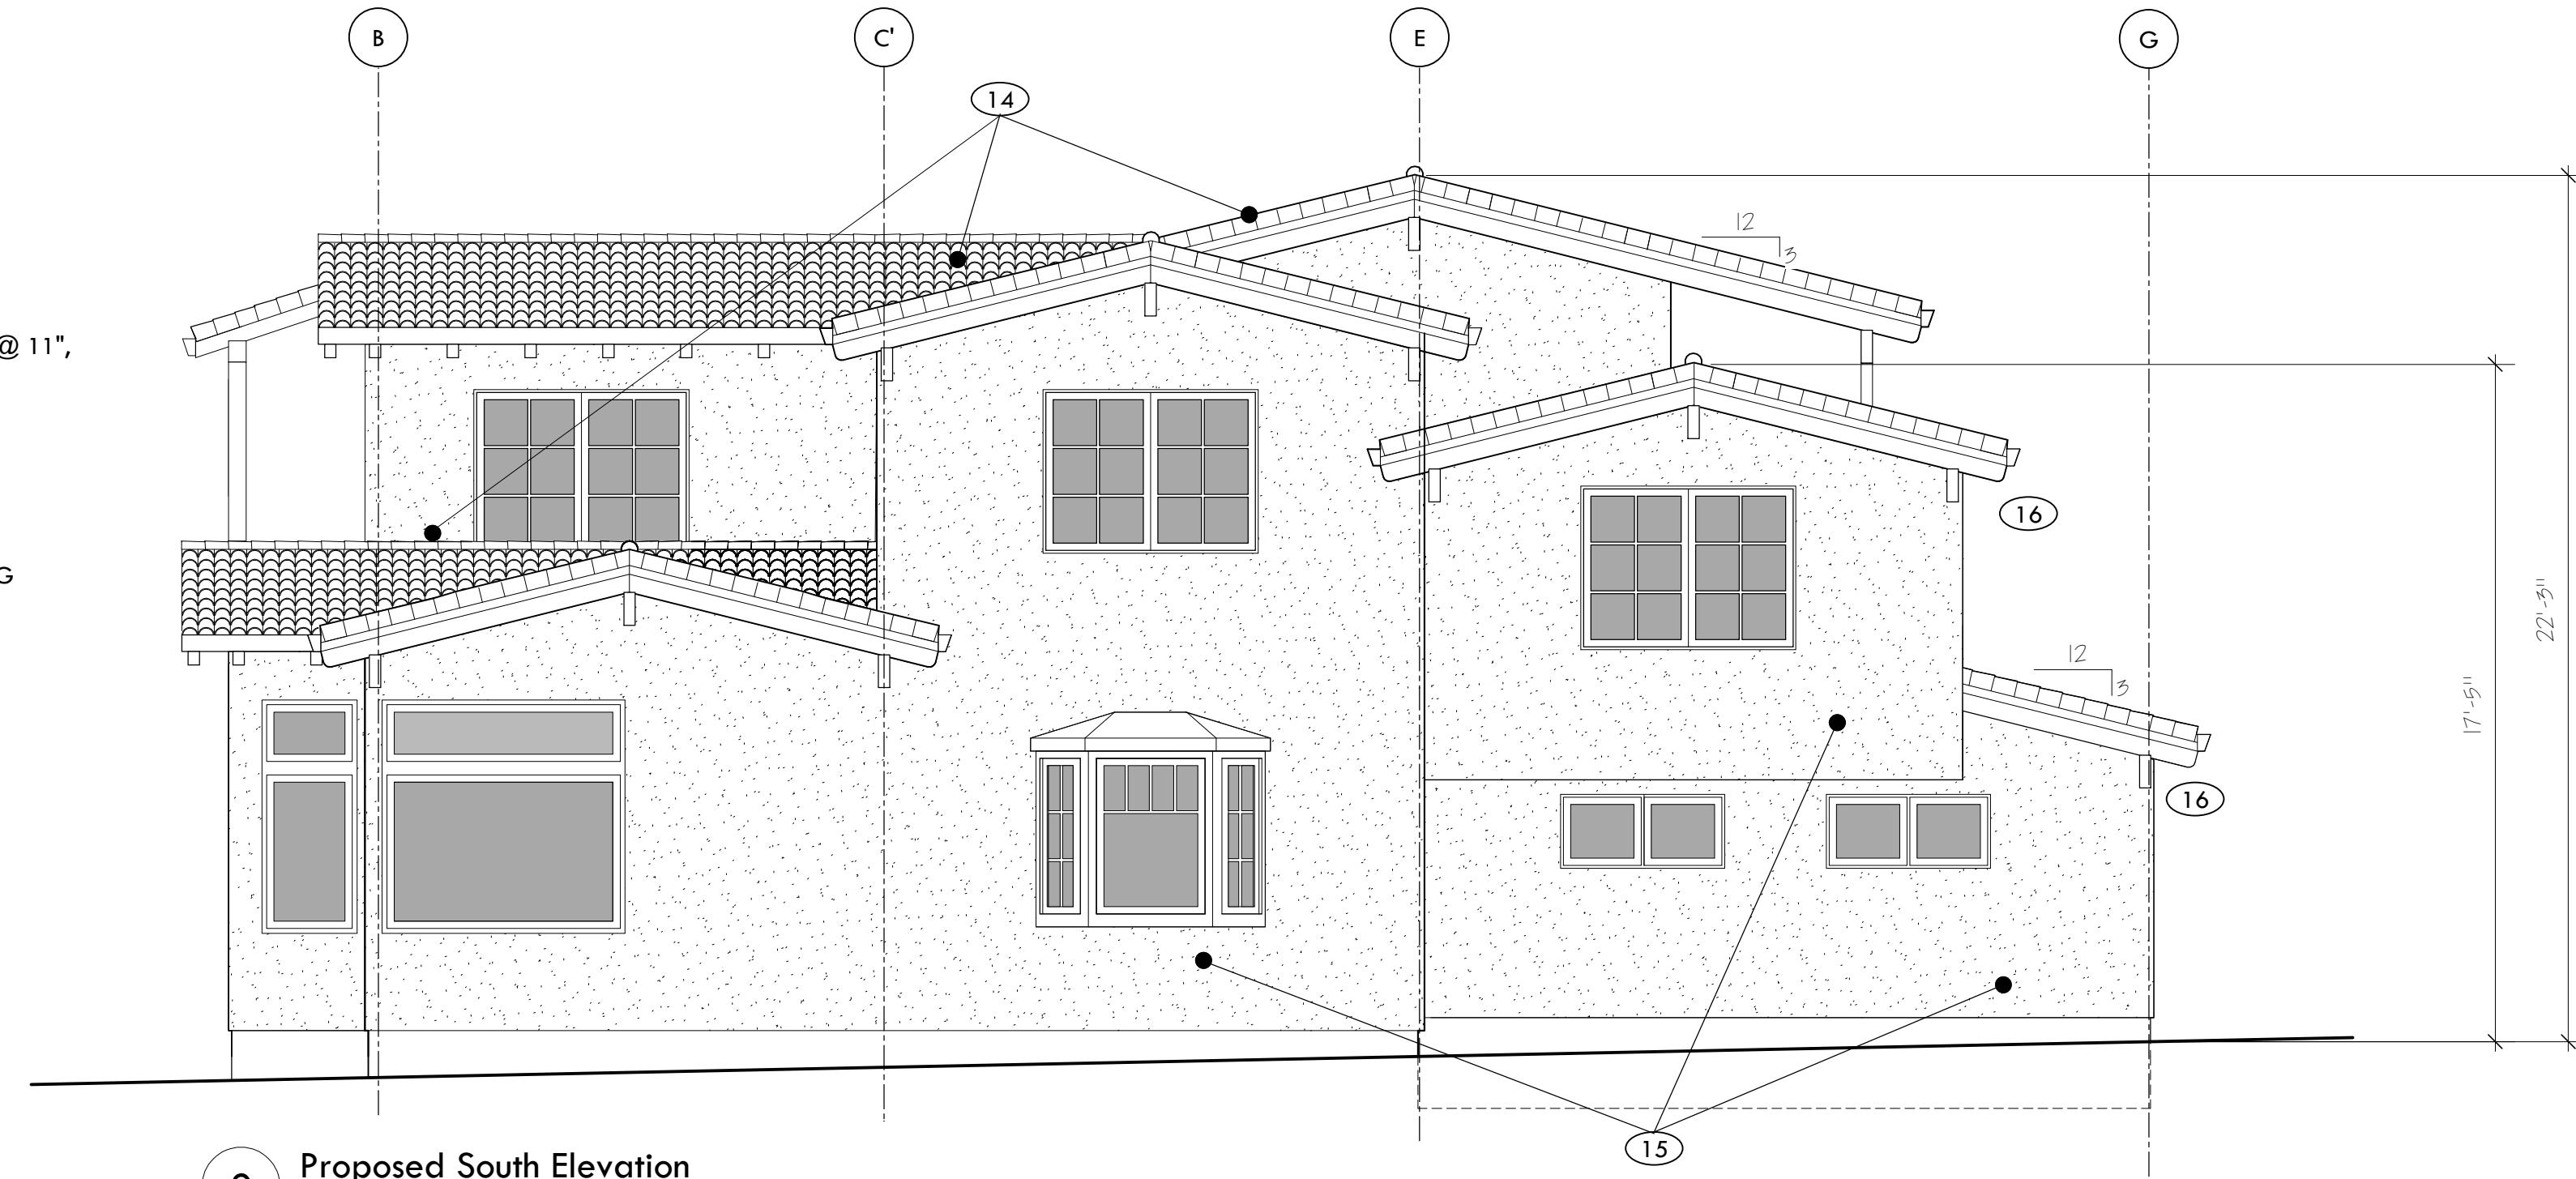

2 Proposed South Elevation
Scale: 1/4" = 1'-0"

Scale: 1/4" = 1



1 Proposed East Elevation

Scale: 1/4" = 1'-0"


MEET TITLE: ELEVATIONS

S
Date: 08/13/12
Scale: 1/4" = 1'-0"
Drawn by: DMS
Job name: BALAZS
SHEET NO.

A 3.1


F 10 SHEETS

- 1 (N) SKYLIGHT
- 2 (N) FOUNDATION/SLAB
- 3 (N) FIREPLACE
- 4 (N) DOOR
- 5 REPLACE PORCH
- 6 (N) WINDOW
- 7 (N) STAIRS
- 8 REMOVE CLOSET
- 9 (N) DECK AND ACCESS PORCH
- 10 3 RISER @ 4" 2 TREAD @ 14"
- 11 (N) STAIRS 4 RISERS @ 7.6" 13 TREADS @ 11", 36" RAIL
- 12 3 RISER @ 6" 2 TREAD @ 10"
- 13 4 RISER @ 6.75" 3 TREAD @ 10"
- 14 CLAY TILE ROOF
- 15 STUCCO EXTERIOR SIDING
- 16 WOOD RAFTER, FACIA, POSTS & RAILING

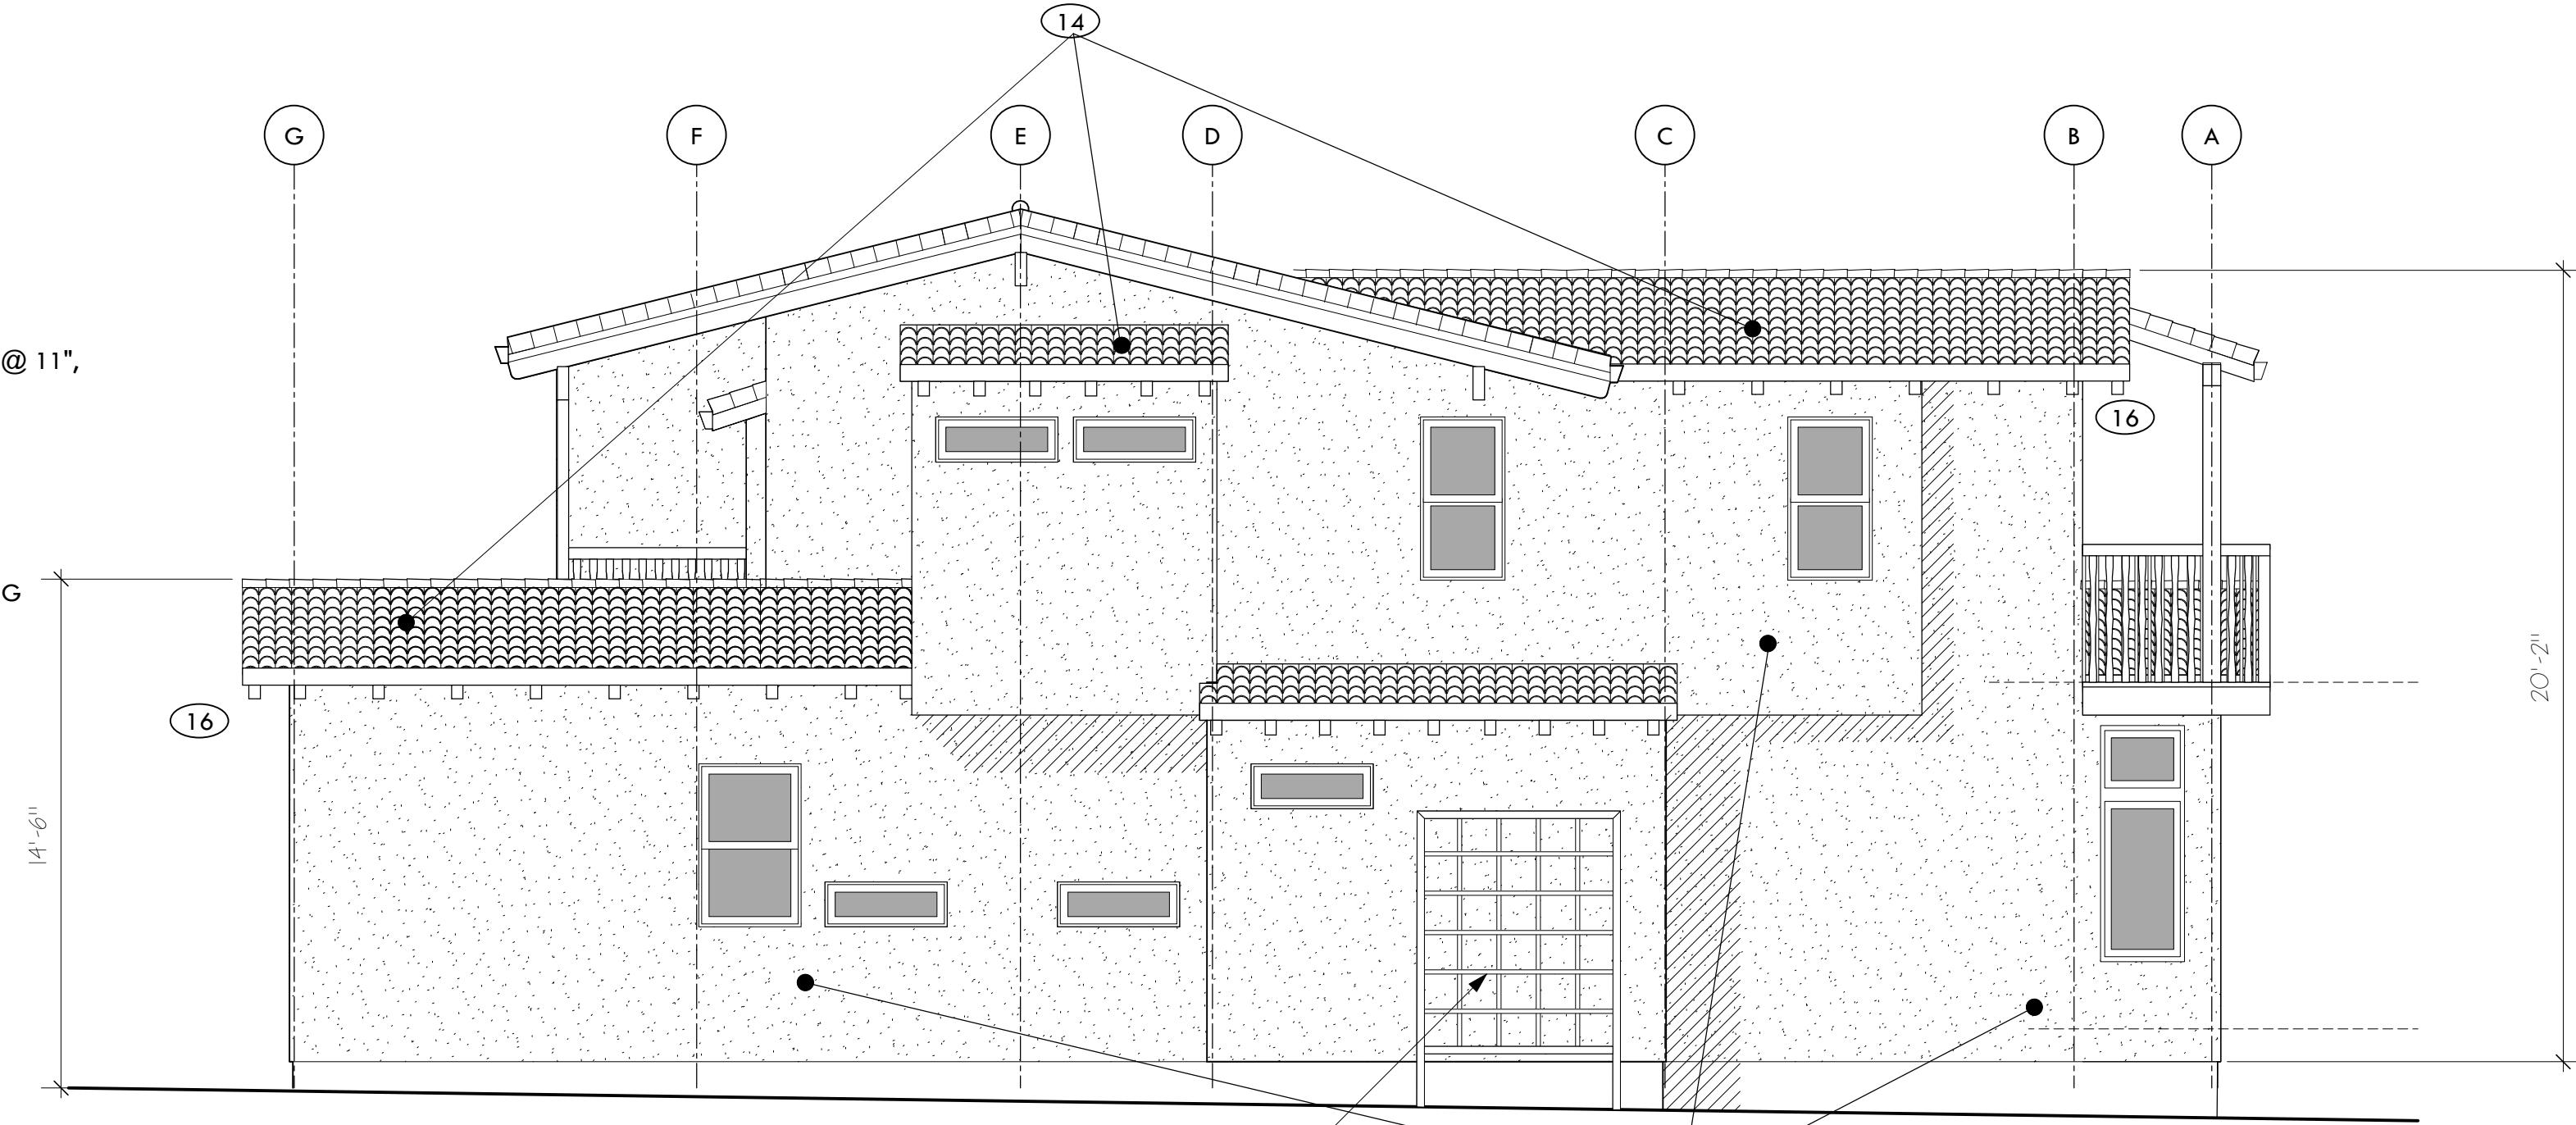

2 Proposed North Elevation

Scale: 1/4" = 1'

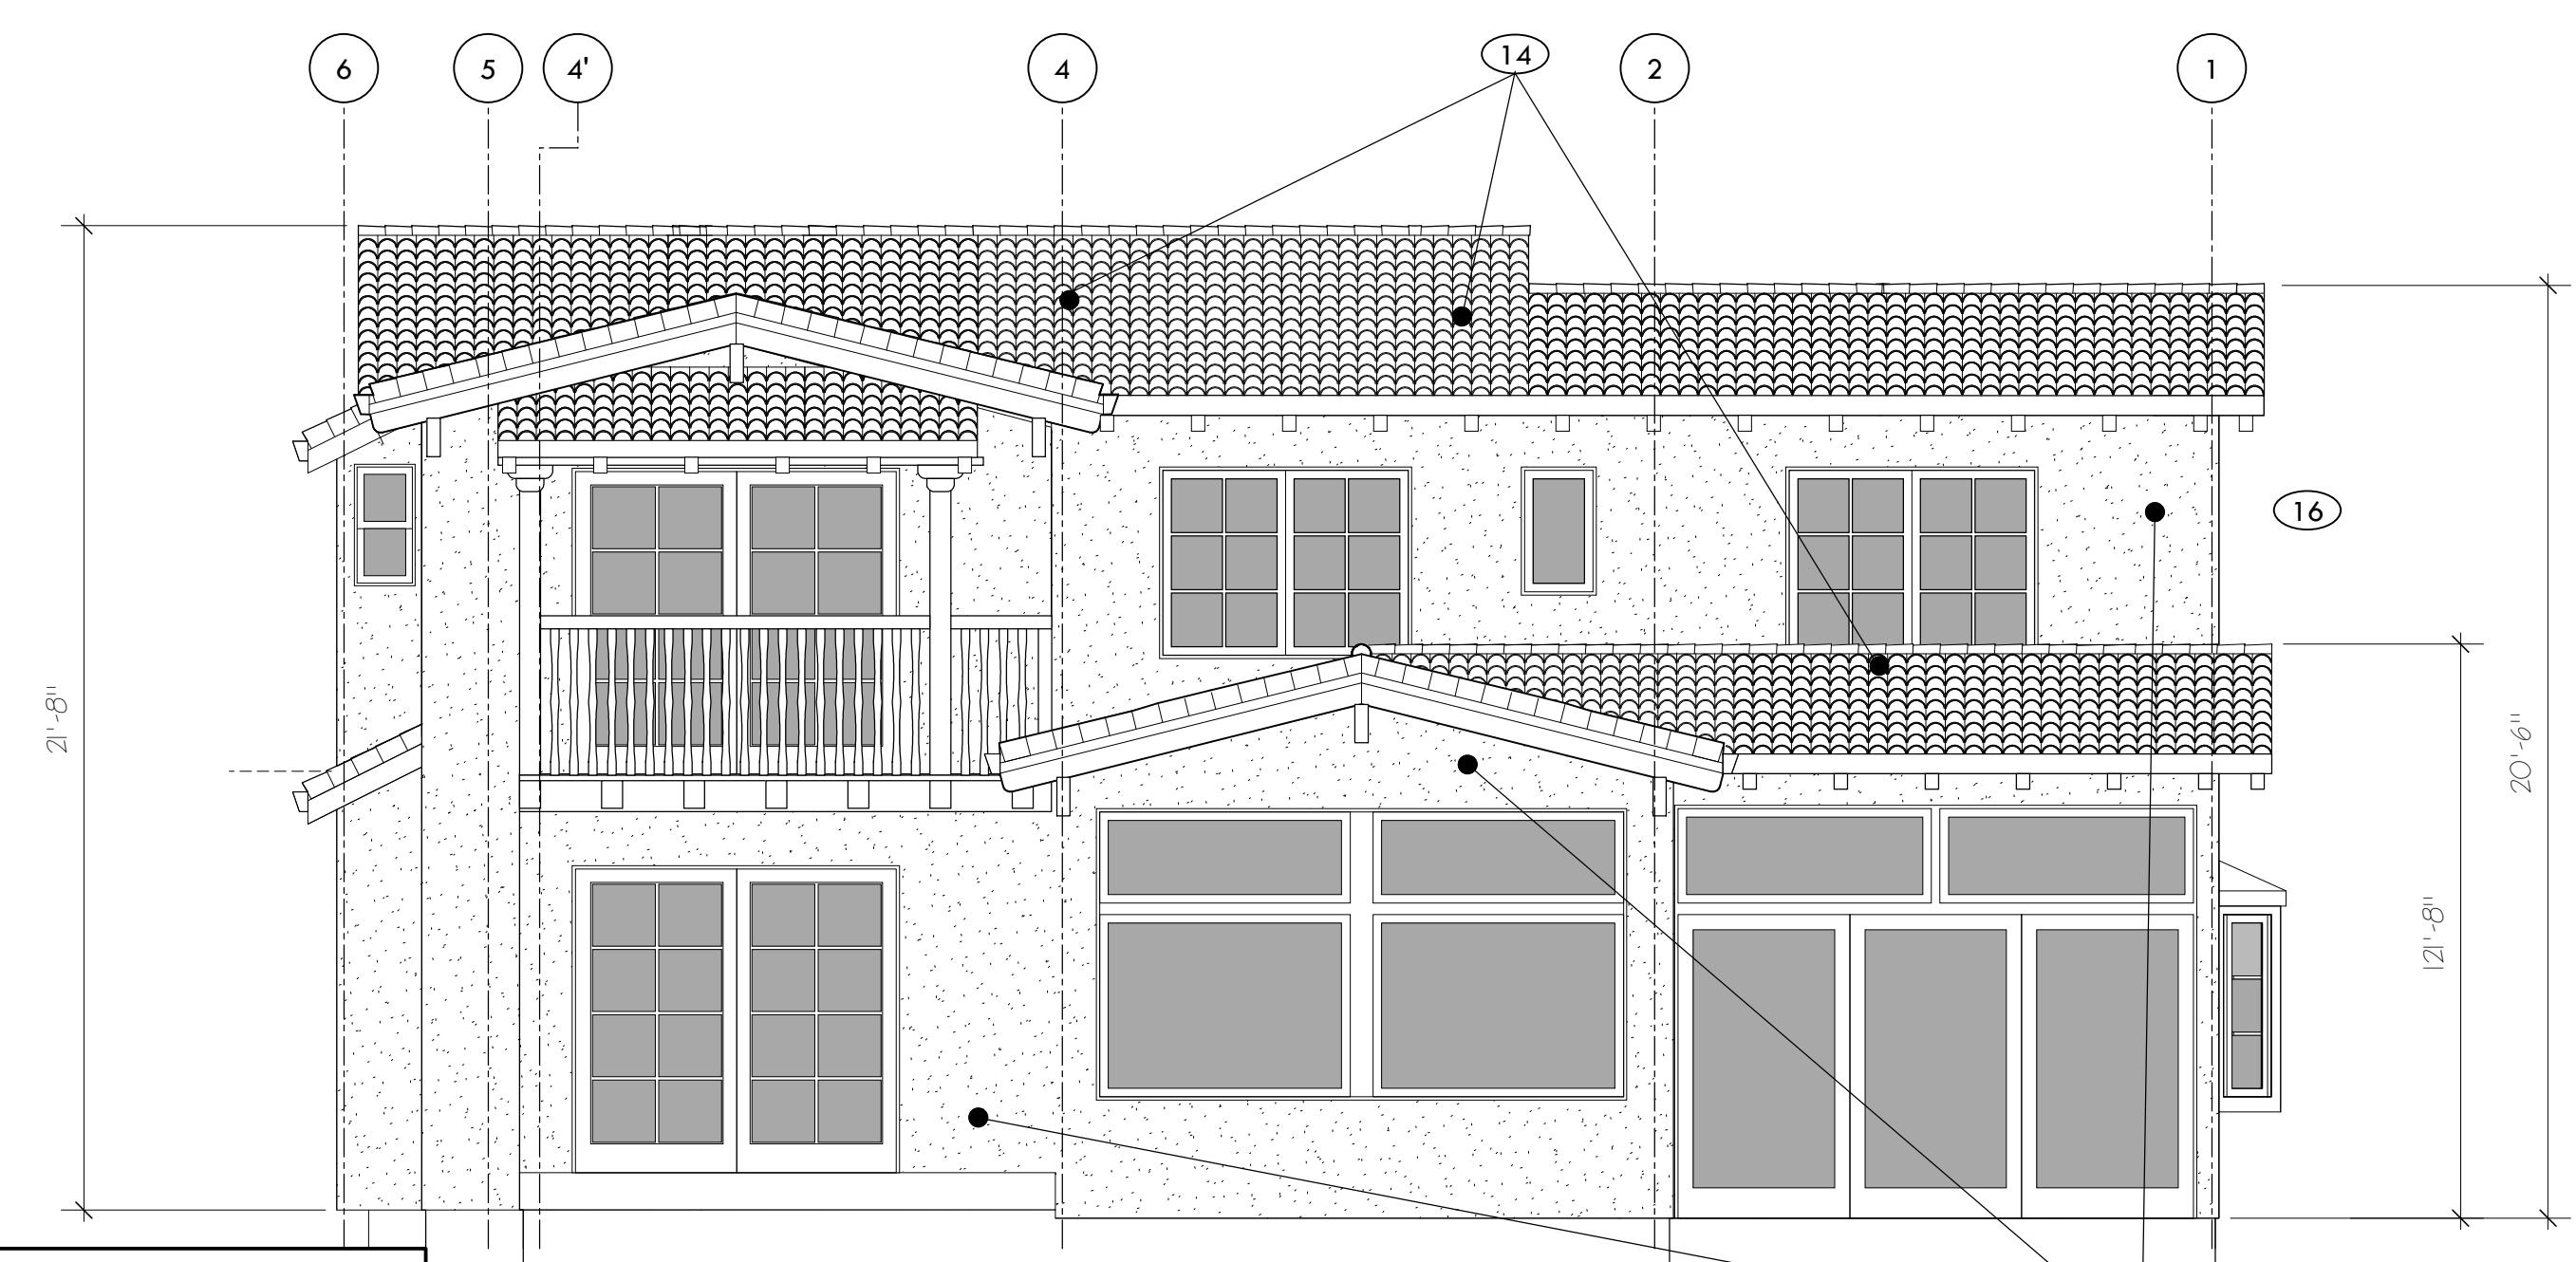

1 Proposed West Elevation

Scale: 1/4" = 1'-0"

REMODEL AND ADDITION FOR RESIDENCE OF:
David Guendelman and Carolina Balazs
812 RAMONA AVENUE
ALBANY CA 94706

MEET TITLE: ELEVATIONS

Date: 09/06/12
Scale: 1/4" = 1'-0"
Drawn by: DMS
Job name: BALAZS
SHEET NO.

A 3.2

OF 10 SHEETS