




**3 SNACK EXTERIOR ELEVATION-**  
SCALE: 1/2"=1'-0"

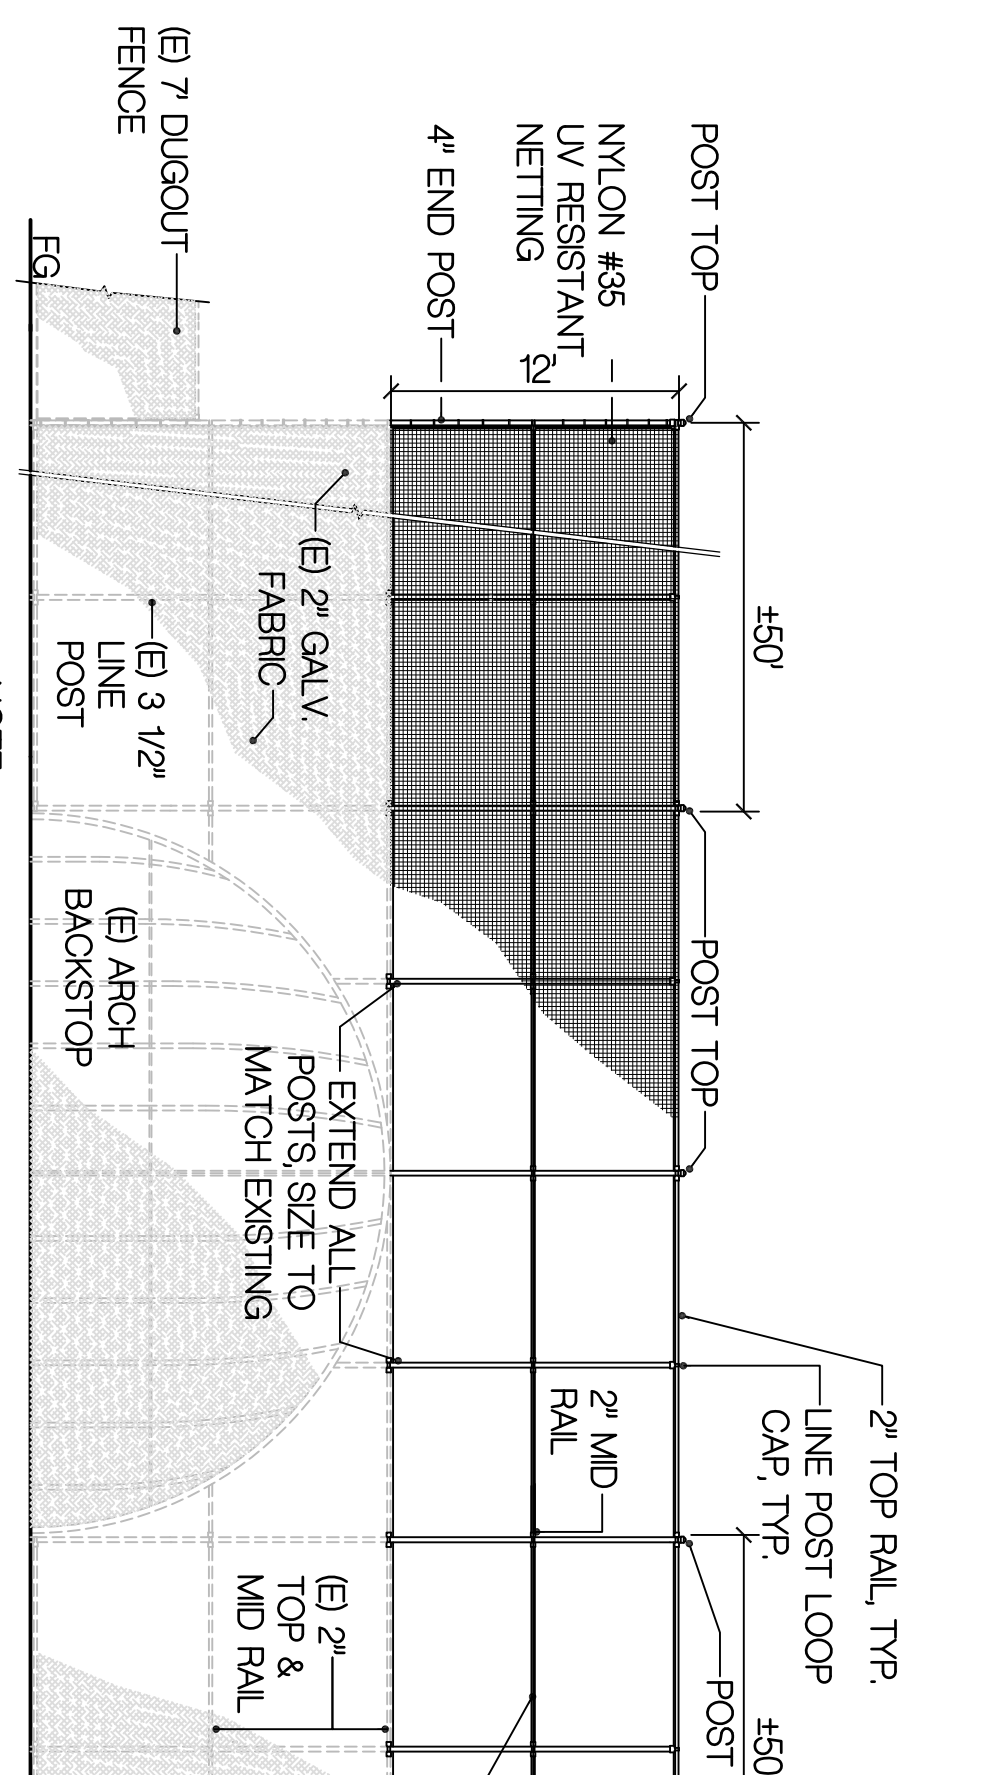


**2 BACKSTOP ELEVATION**  
SCALE: 3/8"=1'-0"

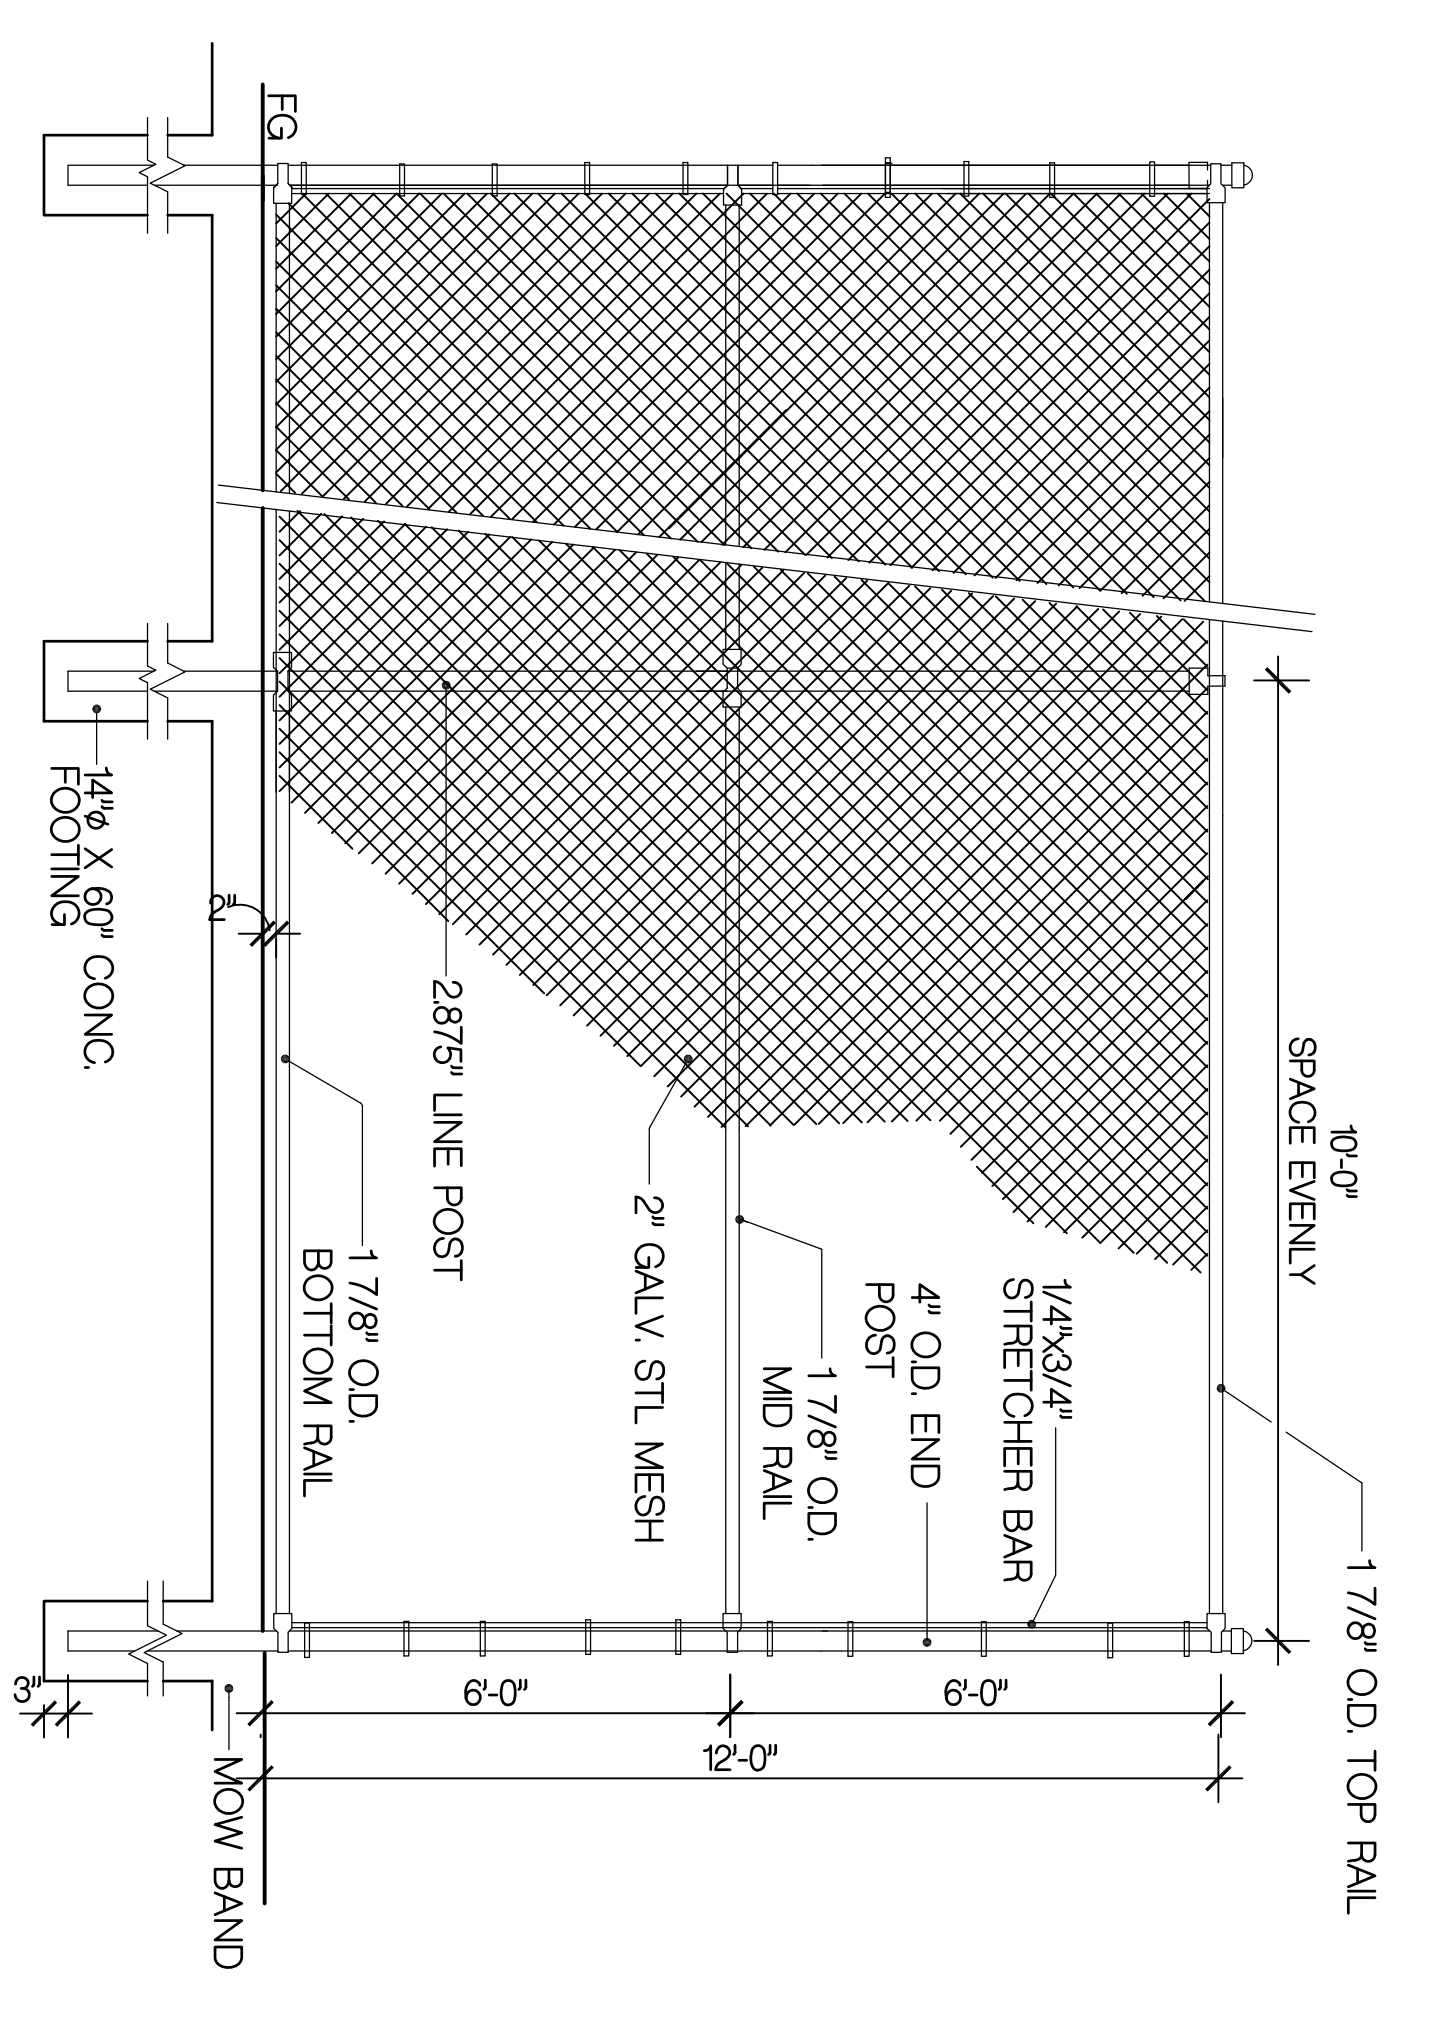


**1 12' HT CHAIN LINK FENCE**  
SCALE: 1/2"=1'-0"

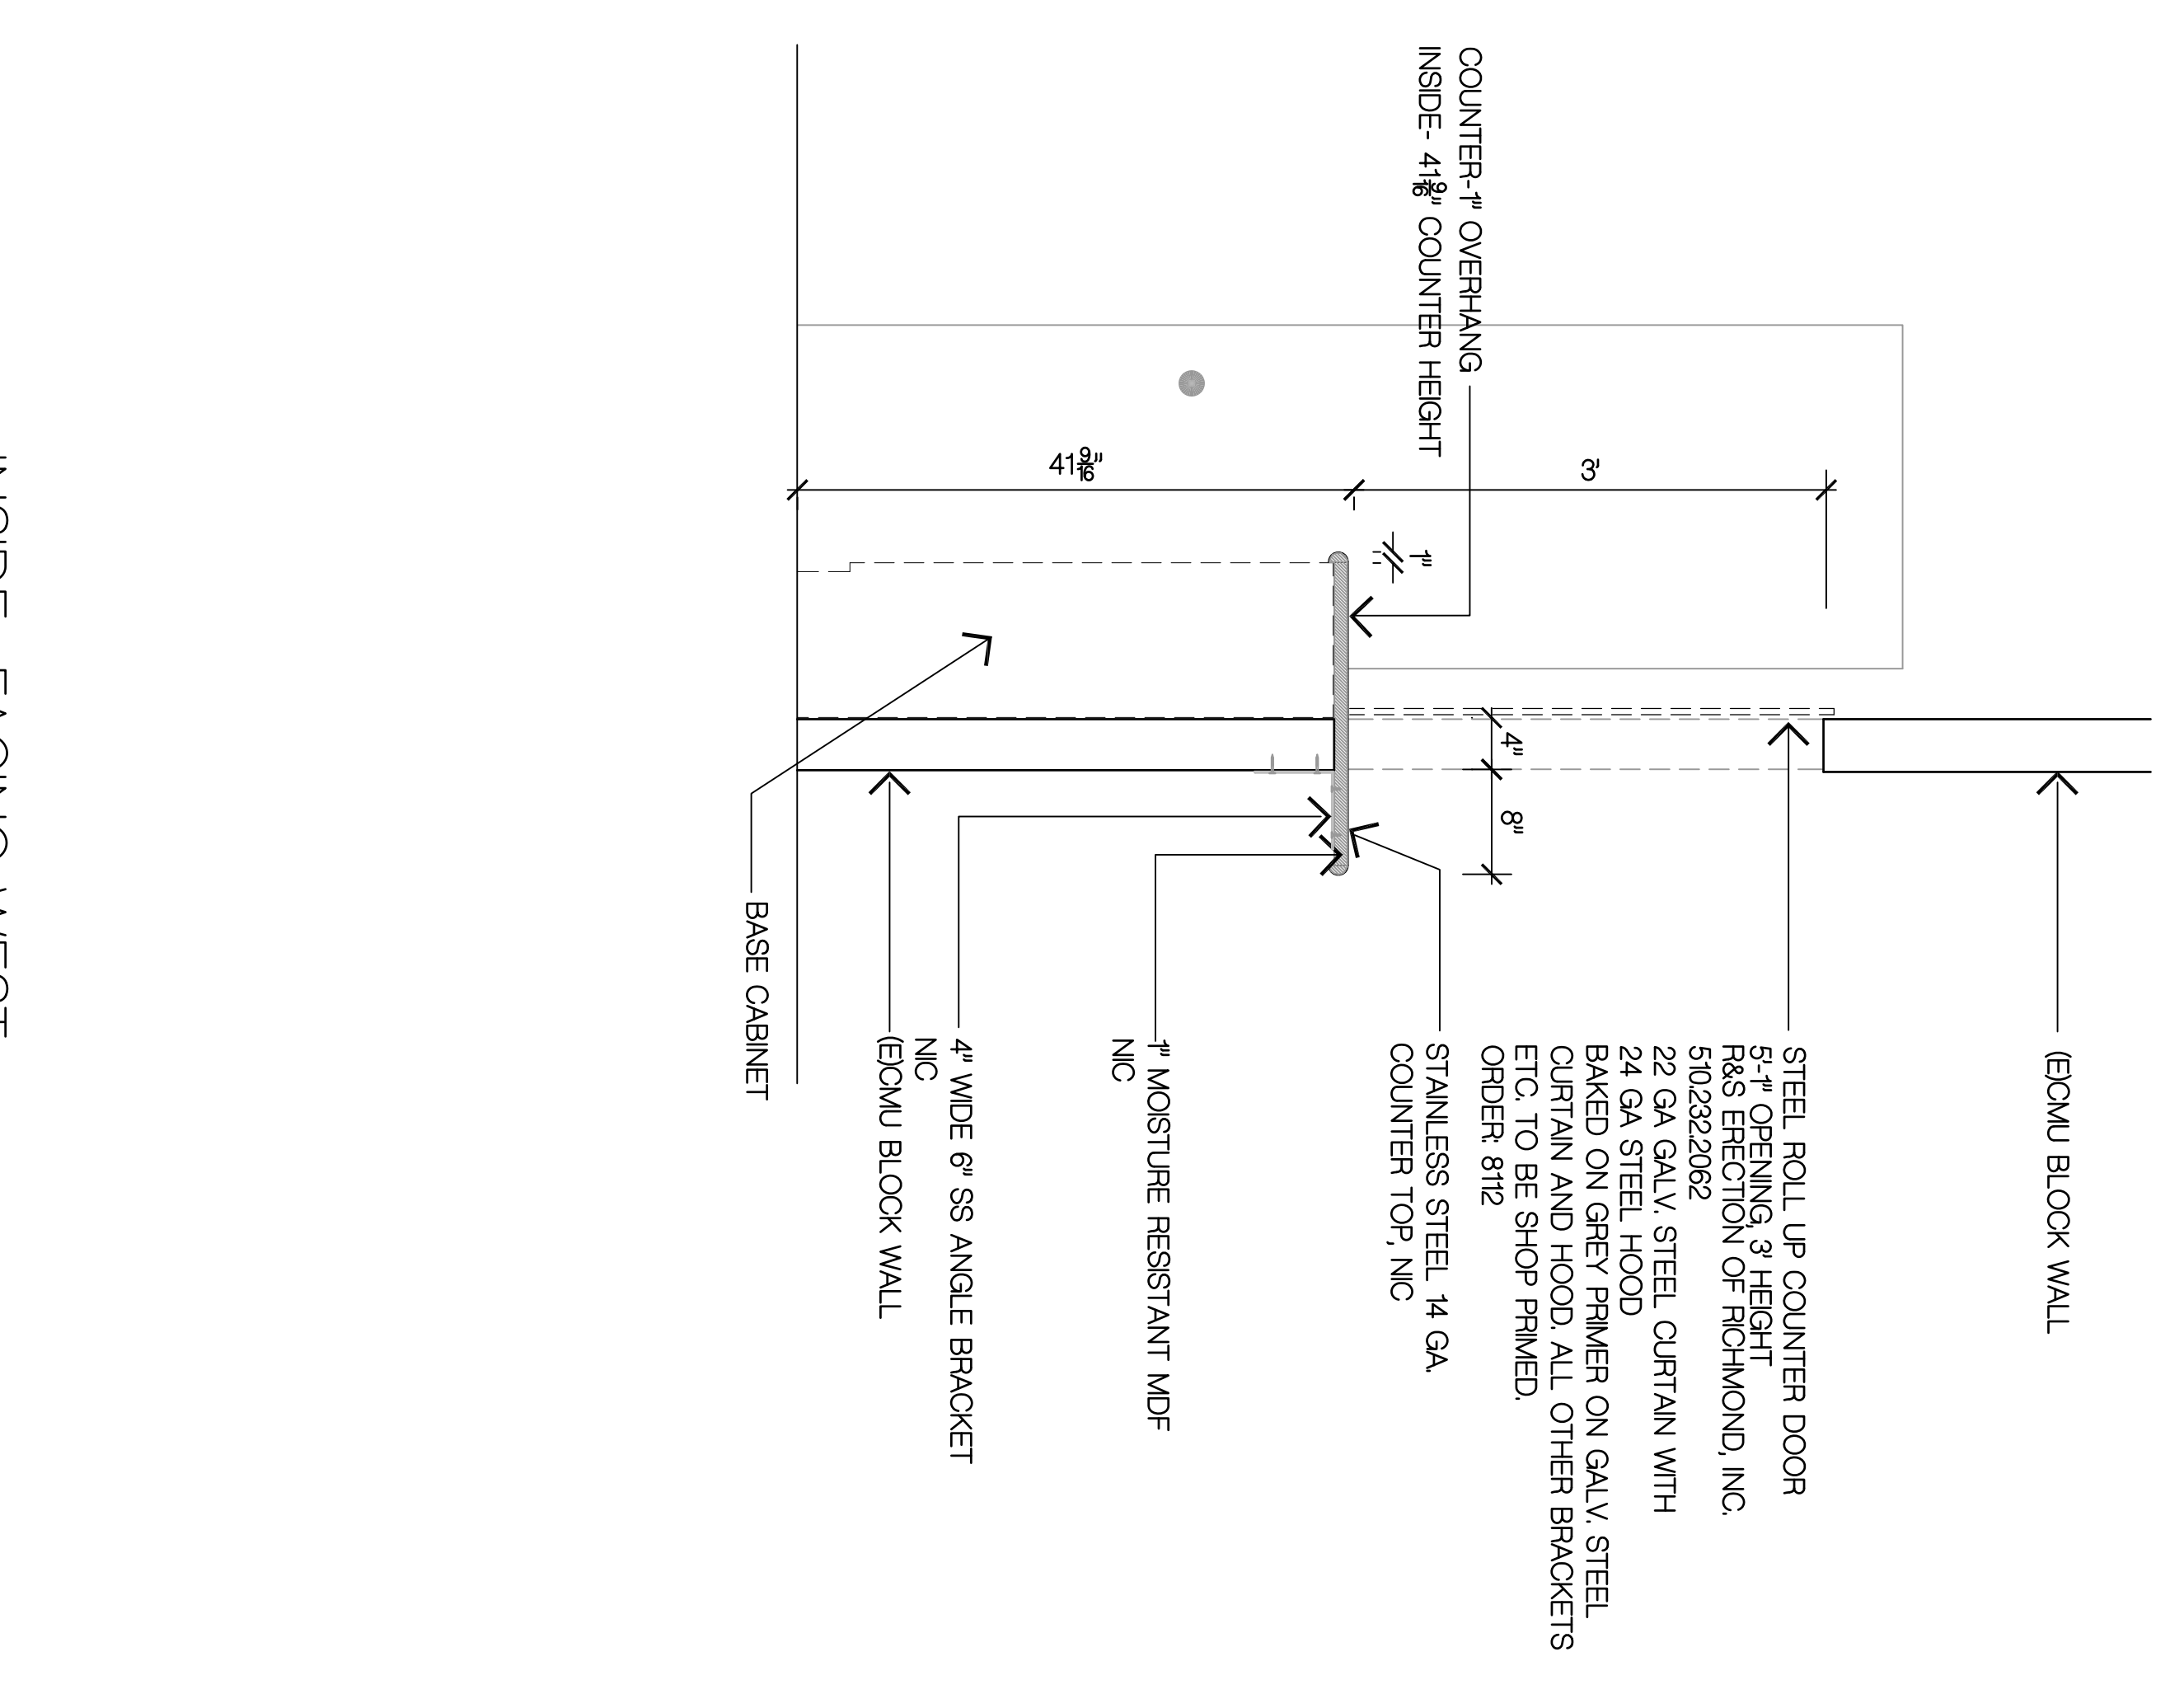

**5 BUILDING CUTOUT AND ROLL-UP DOOR**  
SCALE: 1"=1'-0"

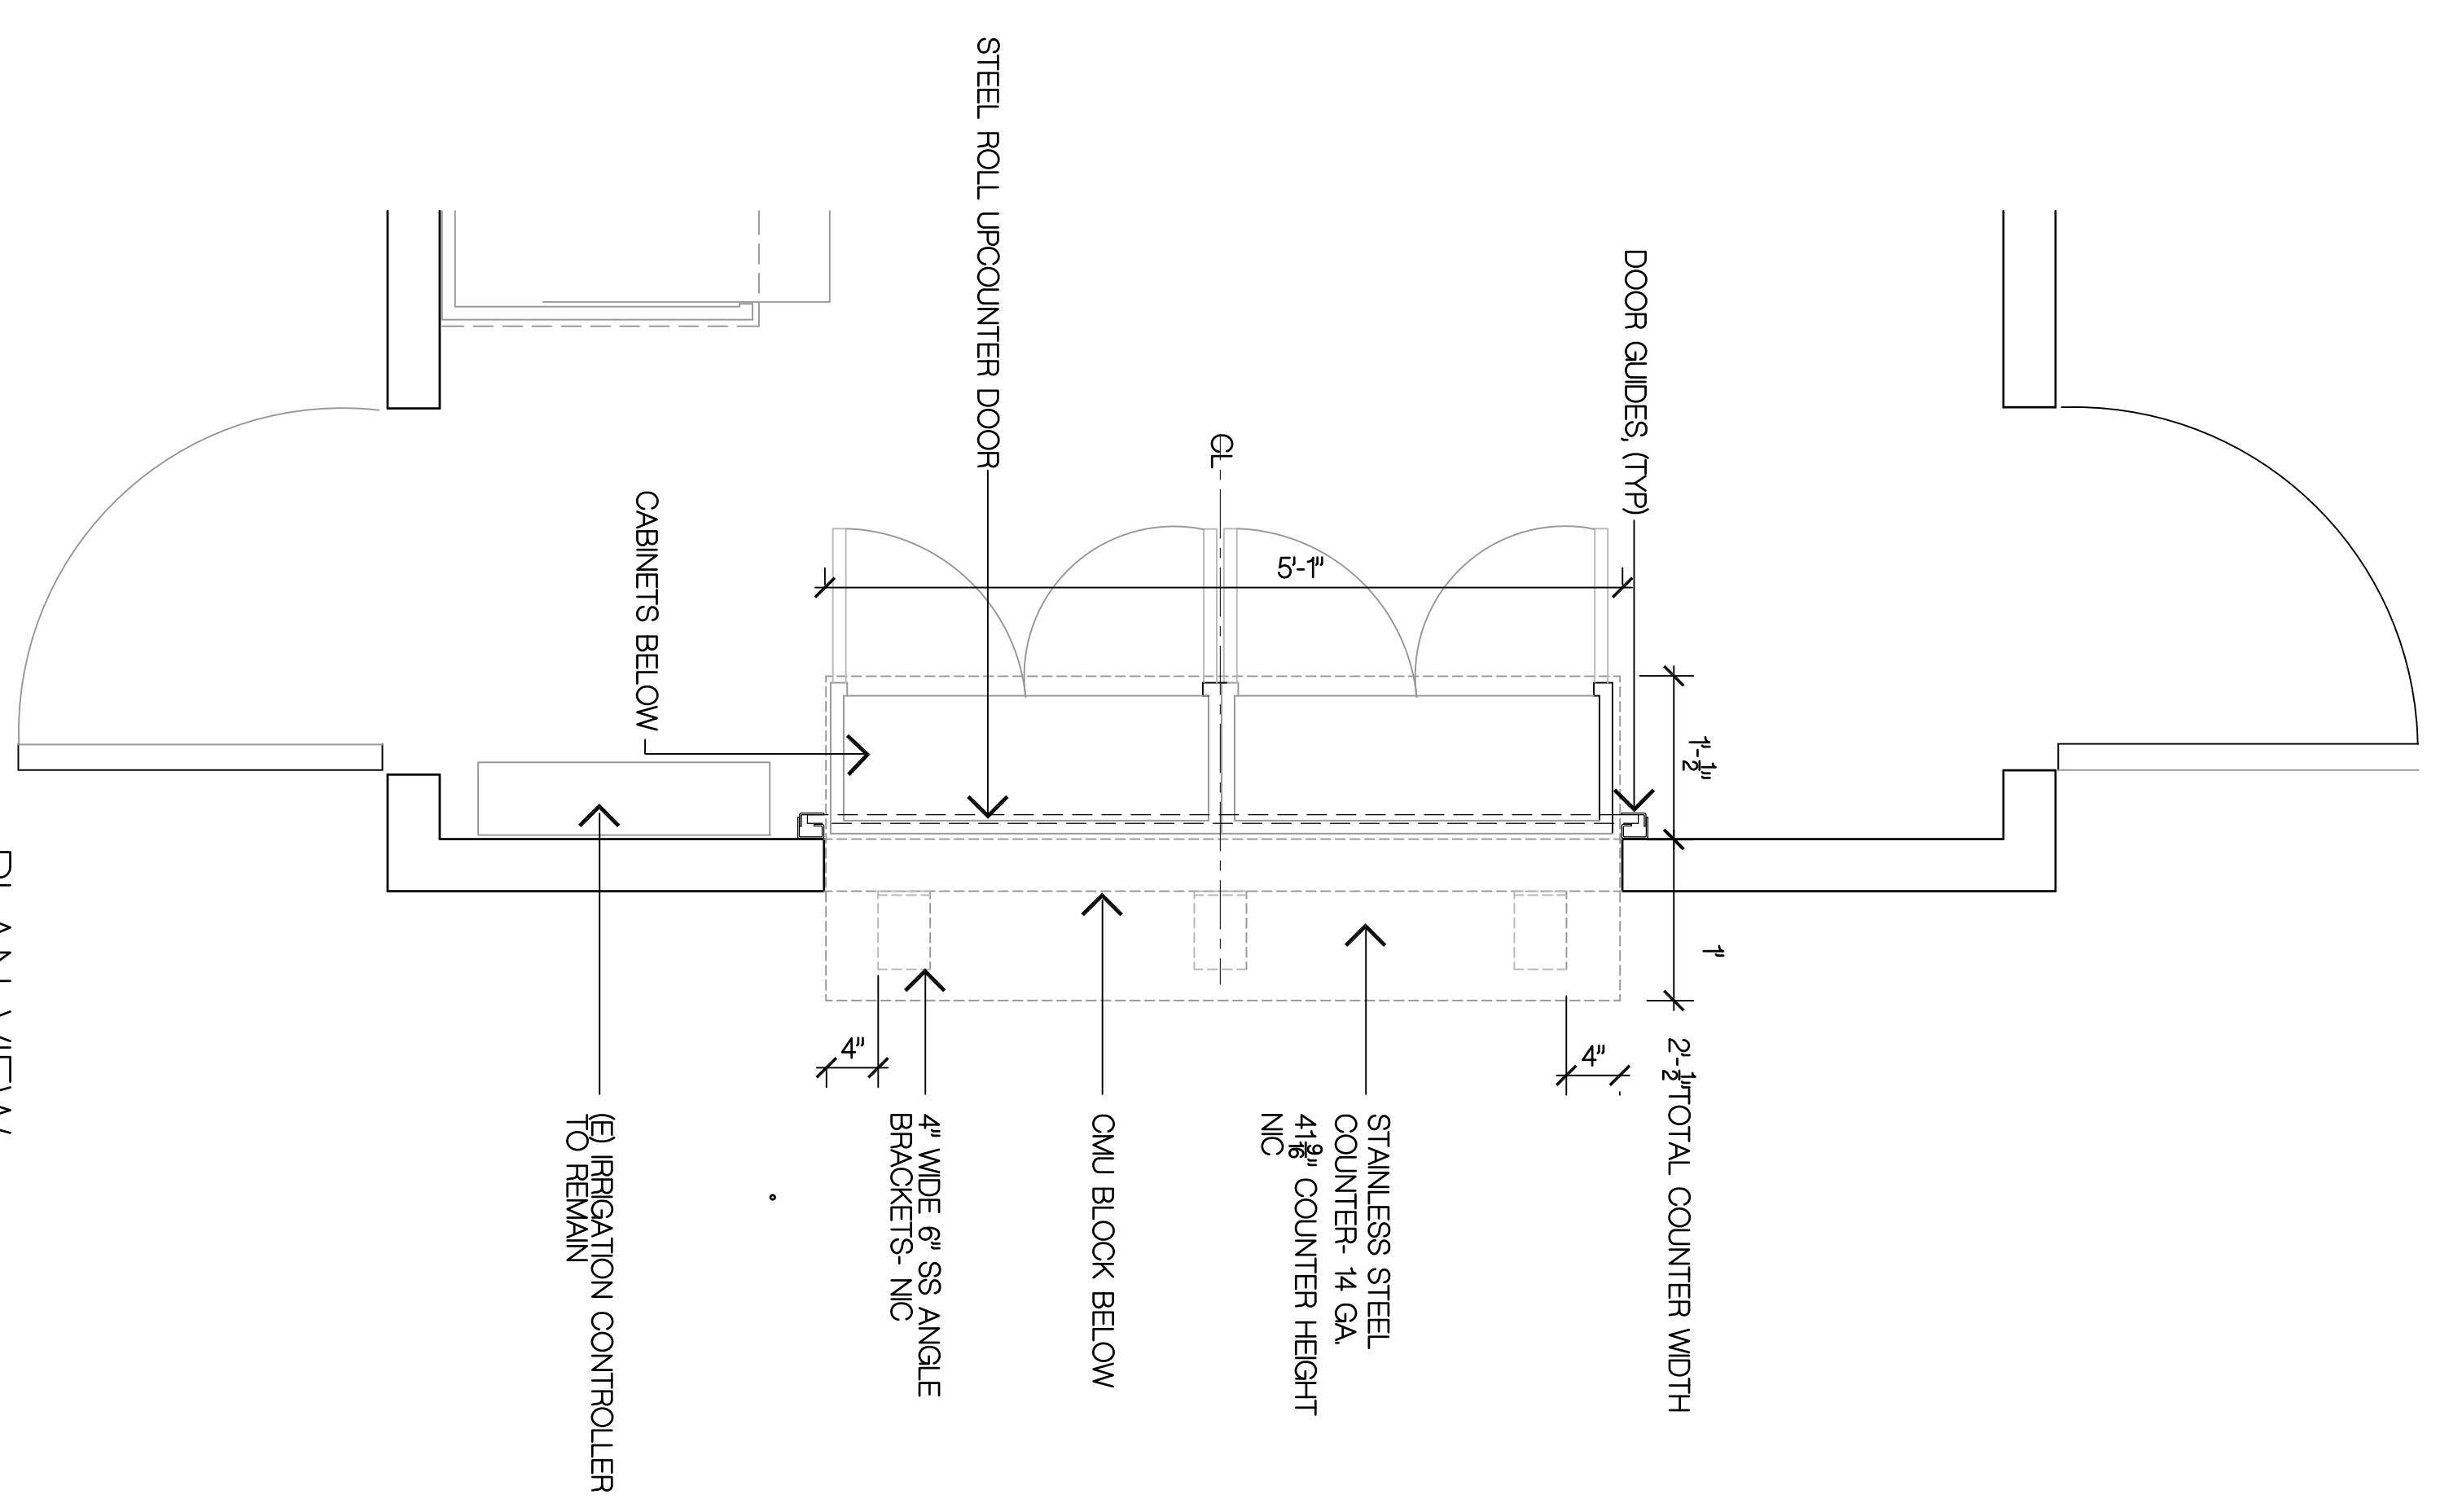

**PLAN VIEW**

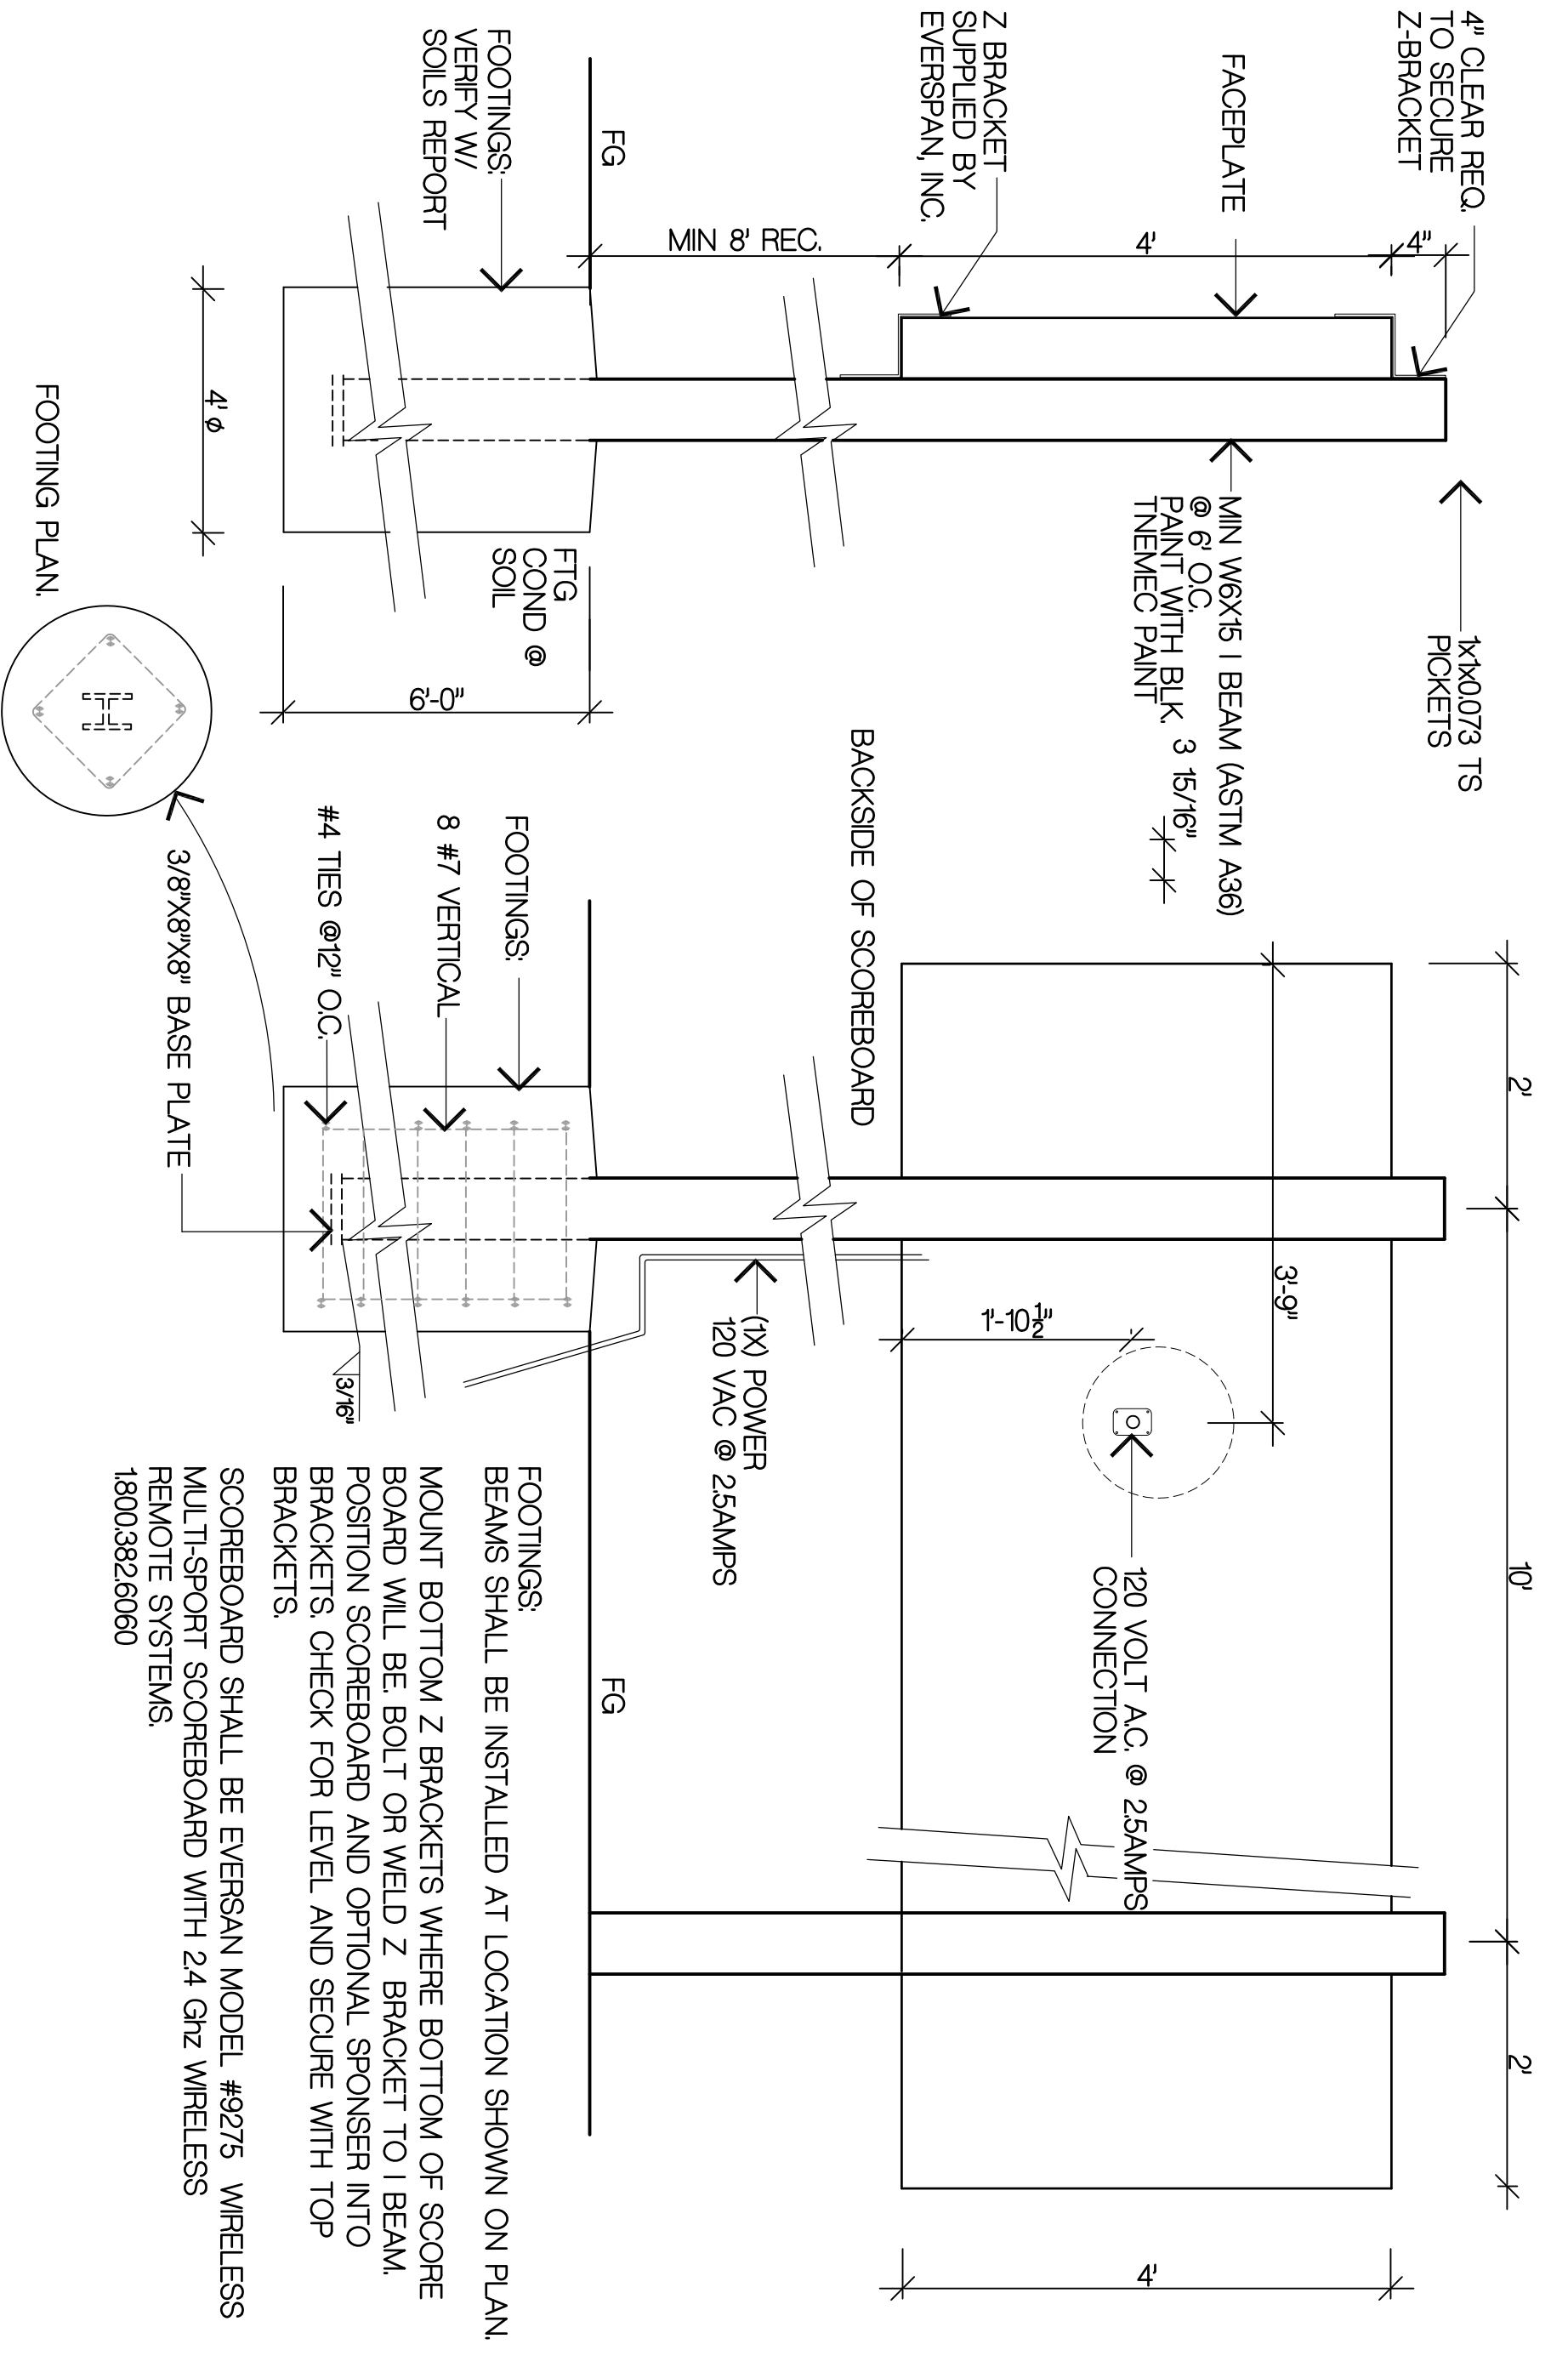

**4 SCORE BOARD-ADD ALT 1**  
SCALE: 3/4"=1'-0"

