


1ST FLOOR PLAN SCALE: 1/4"=1'-0"

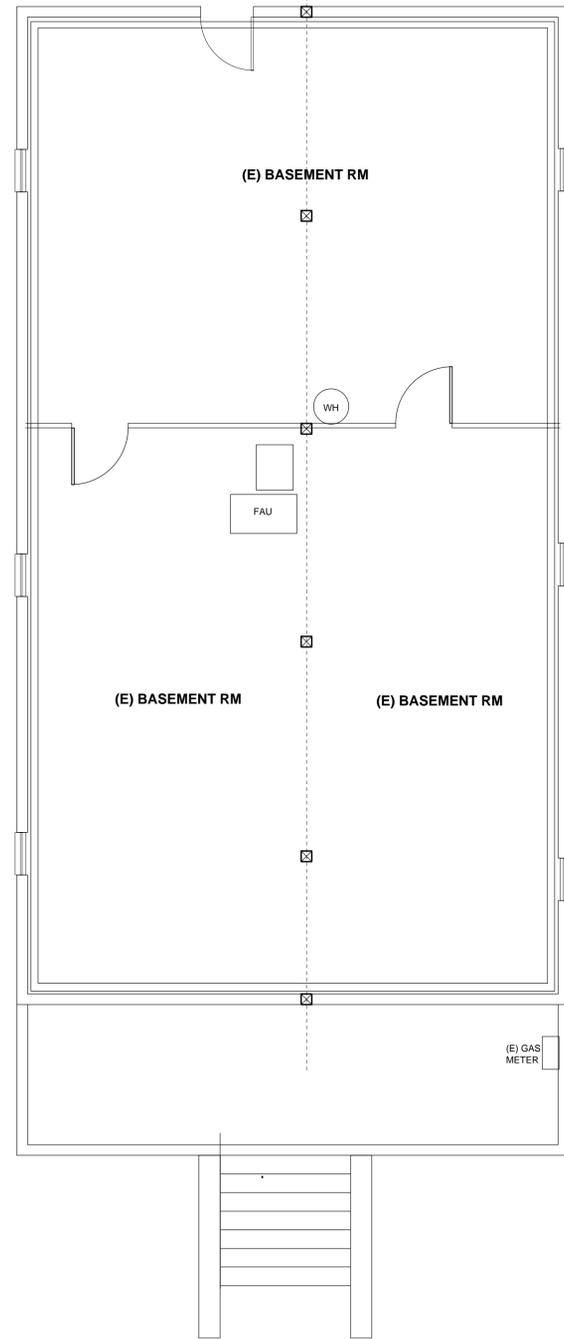

BASEMENT FLOOR PLAN SCALE: 1/4"=1'-0"



REVISIONS	
	M.B.

Beaumont + Associates


4050 Harlan Street, Emeryville California 94608
Tel: 510/652-4433 Fax: 510/652-5111

EXISTING FLOOR PLANS

CICH HOUSE
REMODEL & ADDITION
1050 CORNELL AVENUE
ALBANY CALIFORNIA 94706


01/15/15
MB

A1

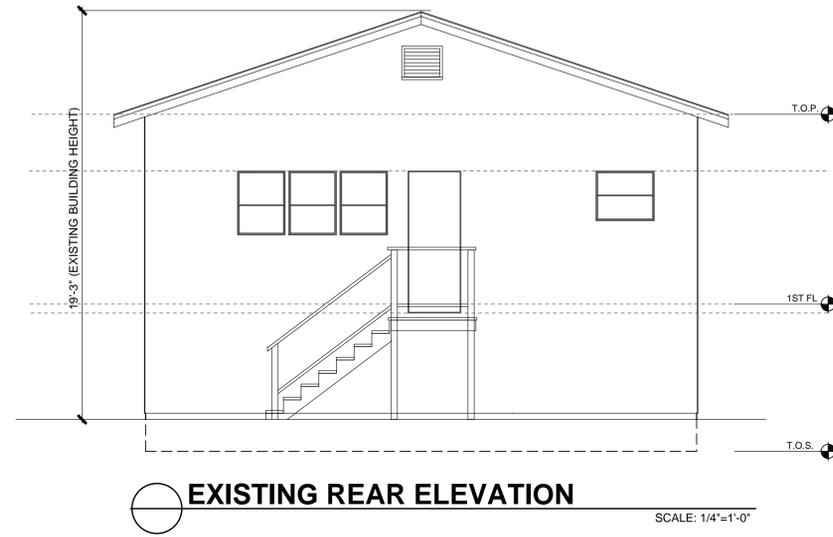


EXISTING REAR ELEVATION

SCALE: 1/4"=1'-0"

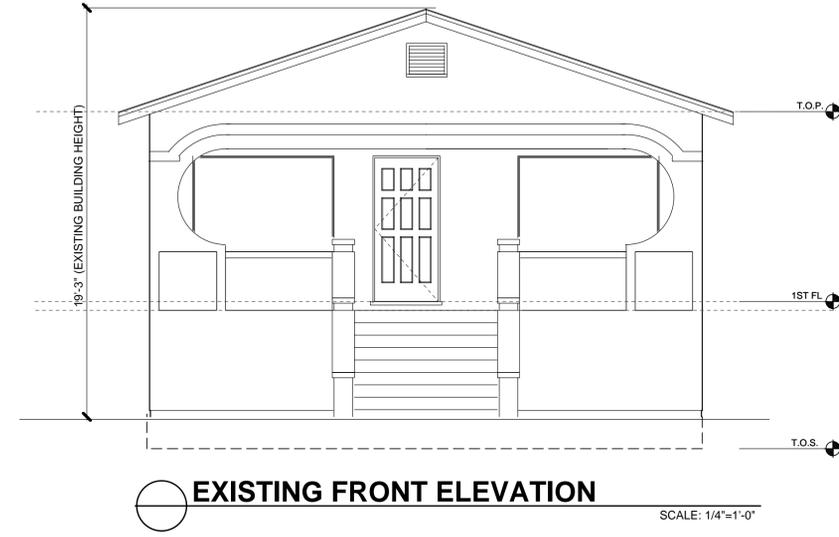


EXISTING FRONT ELEVATION

SCALE: 1/4"=1'-0"

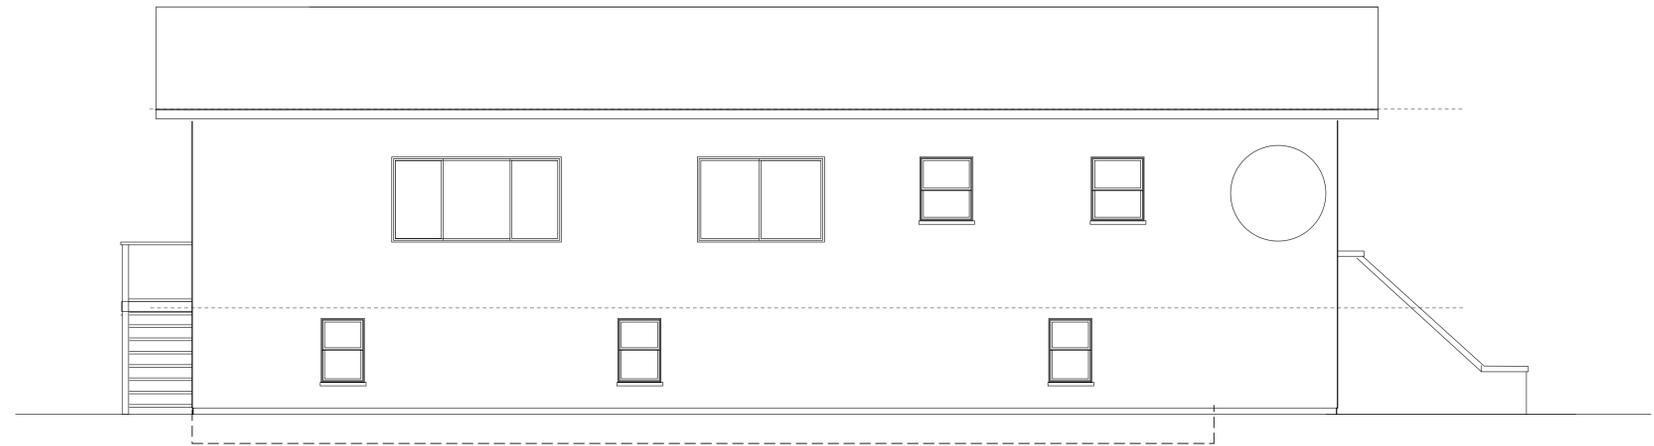

EXISTING LEFT SIDE ELEVATION

SCALE: 1/4"=1'-0"

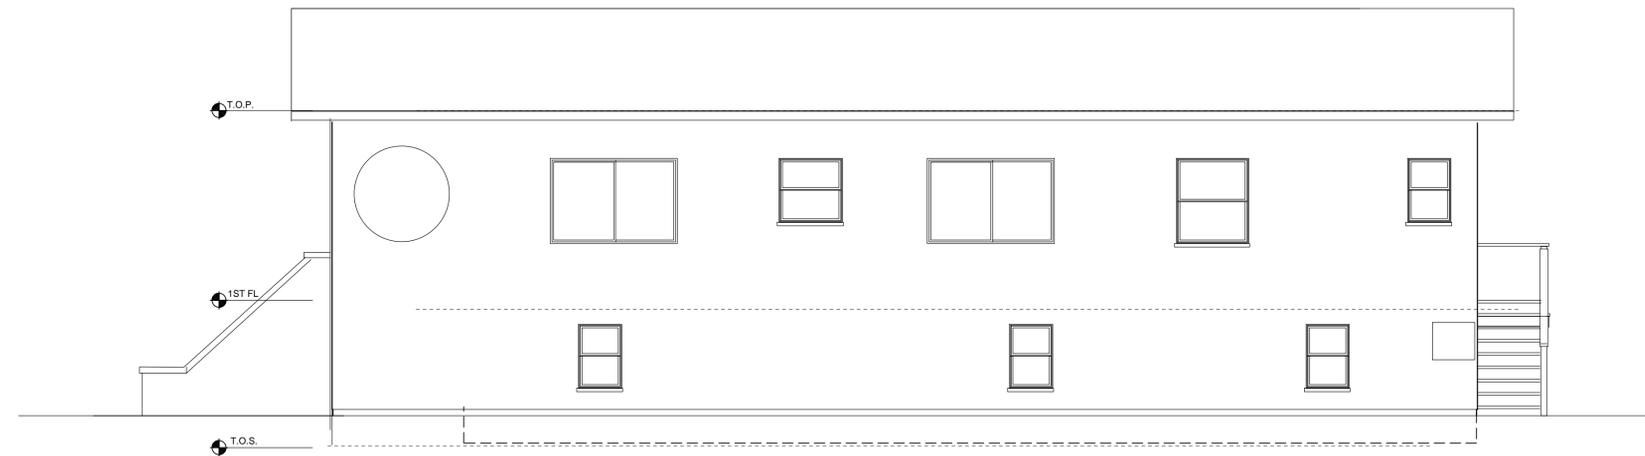

EXISTING RIGHT SIDE ELEVATION

SCALE: 1/4"=1'-0"

REVISIONS	
No.	M.B.

Beaumont + Associates

4050 Harlan Street, Emeryville California 94608
Tel: 510/652-4433 Fax: 510/652-5111


EXISTING ELEVATIONS

CICH HOUSE
REMODEL & ADDITION
1050 CORNELL AVENUE
ALBANY CALIFORNIA 94706


01/15/15

MB



A2

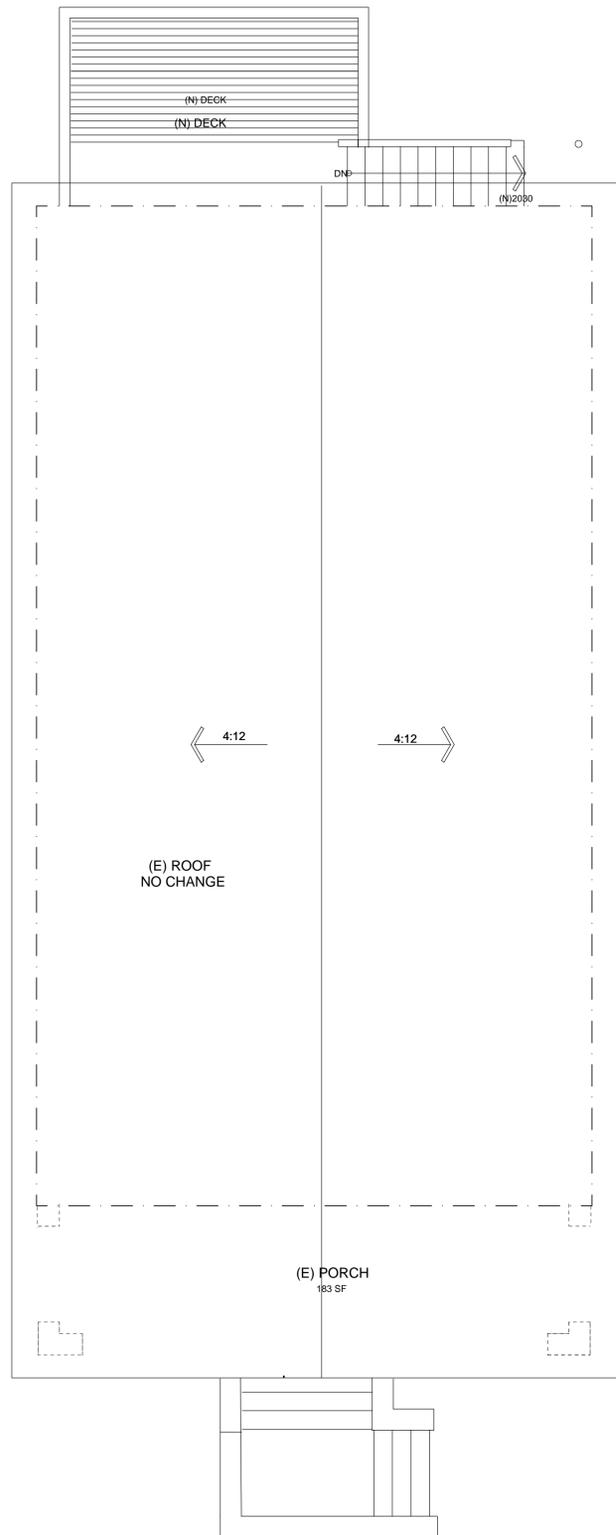


PROPOSED / EXISTING ROOF PLAN
SCALE: 1/4"=1'-0"

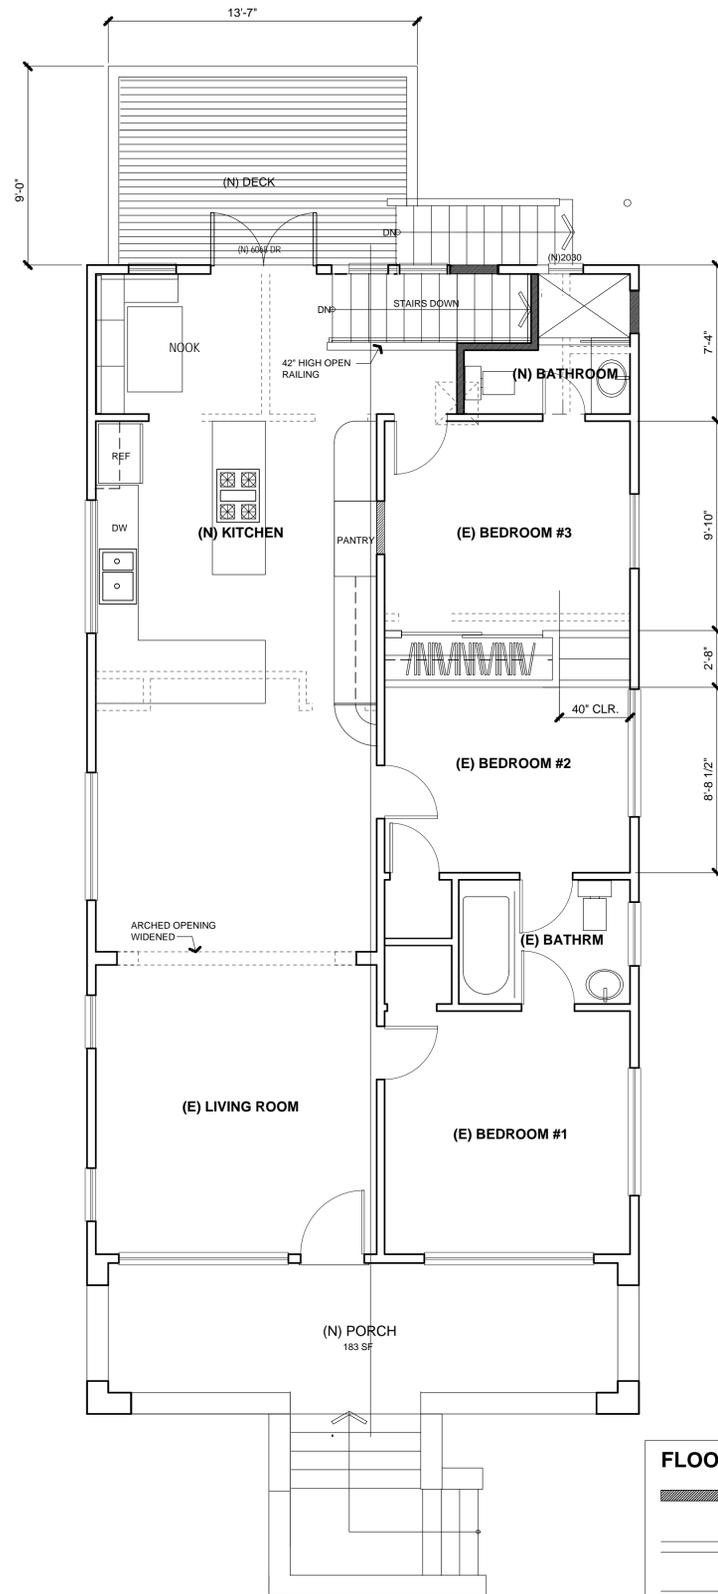

PROPOSED 1ST FLOOR PLAN
1220 SF (LIV.) SCALE: 1/4"=1'-0"

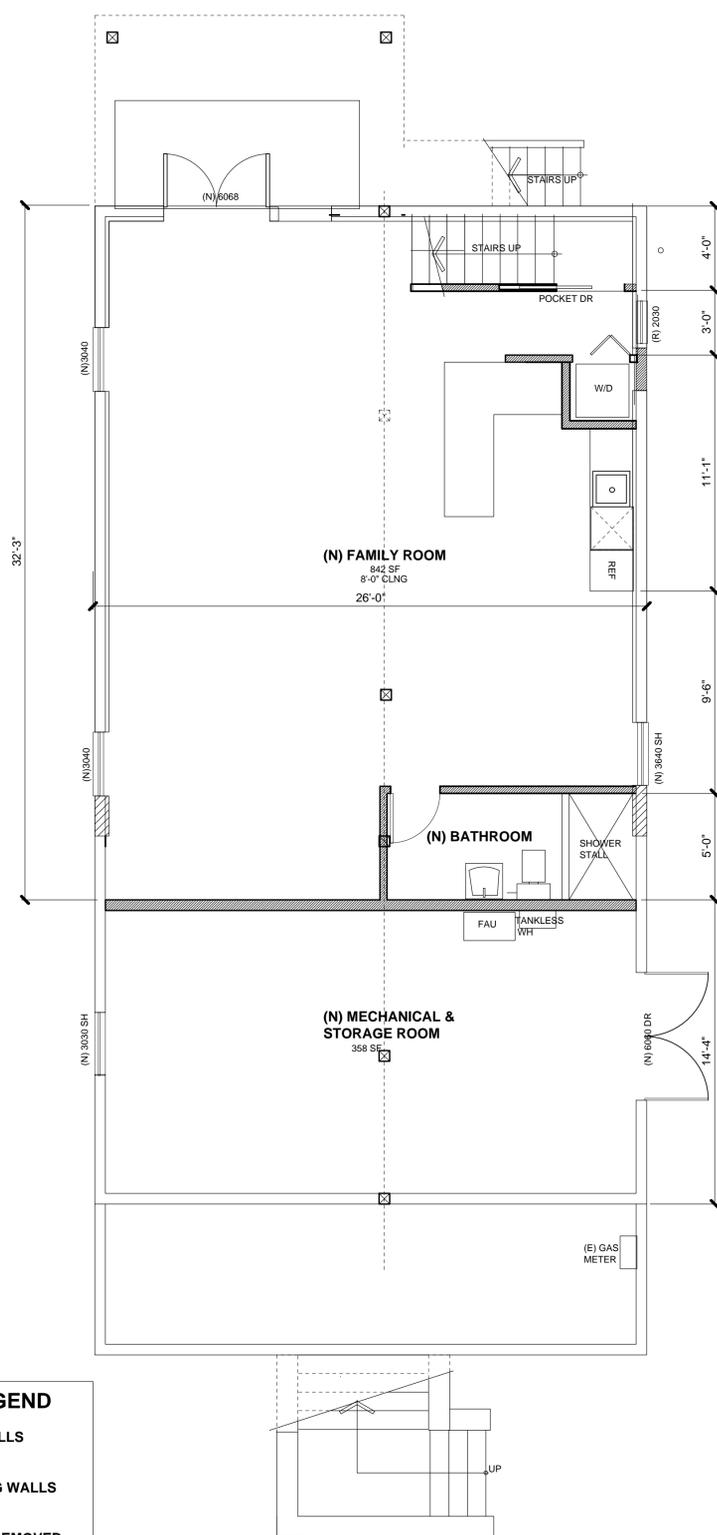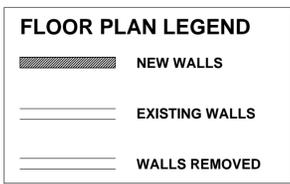

PROPOSED LOWER FLOOR
SCALE: 1/4"=1'-0"

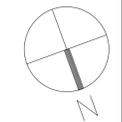

REVISIONS	
NO.	M.B.






Beaumont + Associates
4050 Harlan Street, Emeryville California 94608
Tel: 510/652-4433 Fax: 510/652-5111

PROPOSED FLOOR PLANS
ROOF PLAN

CICH HOUSE
REMODEL & ADDITION
1050 CORNELL AVENUE
ALBANY CALIFORNIA 94706

01/15/15
MB

A3

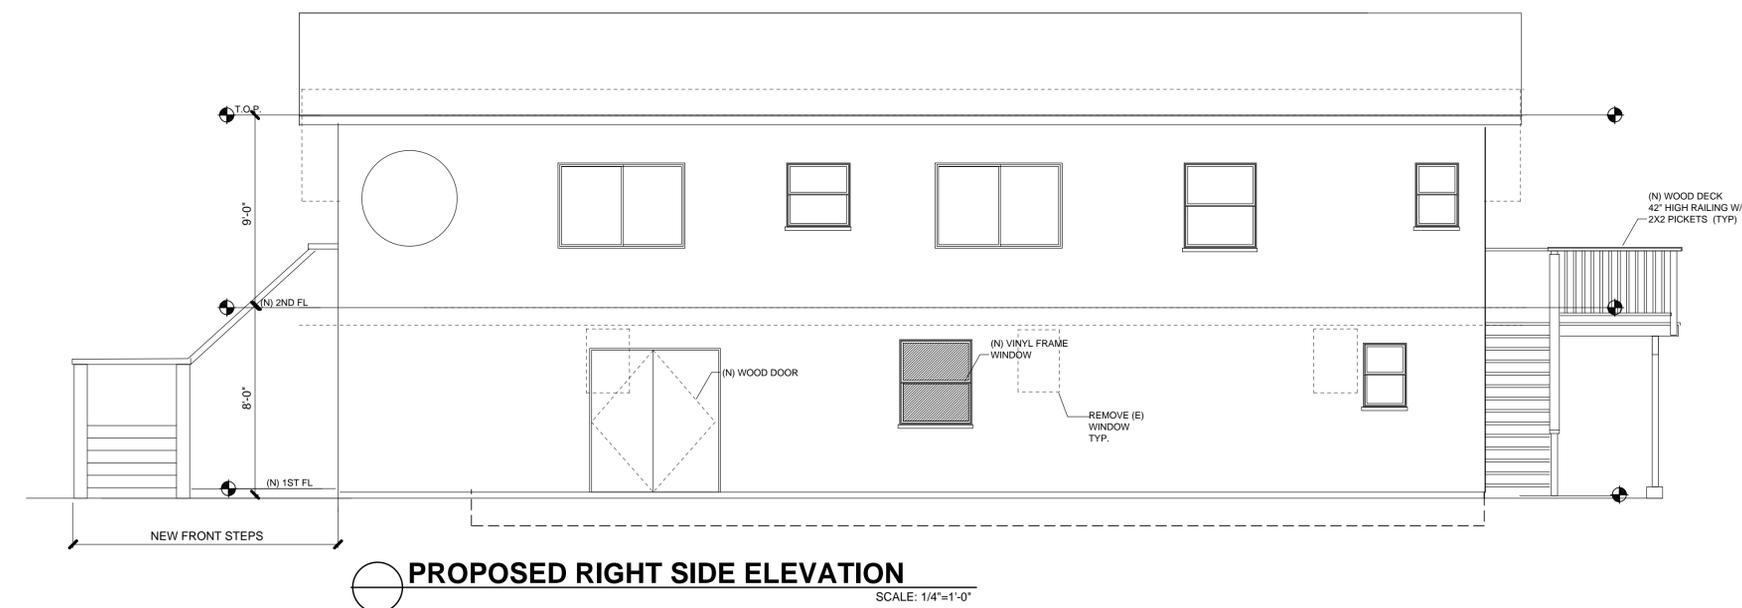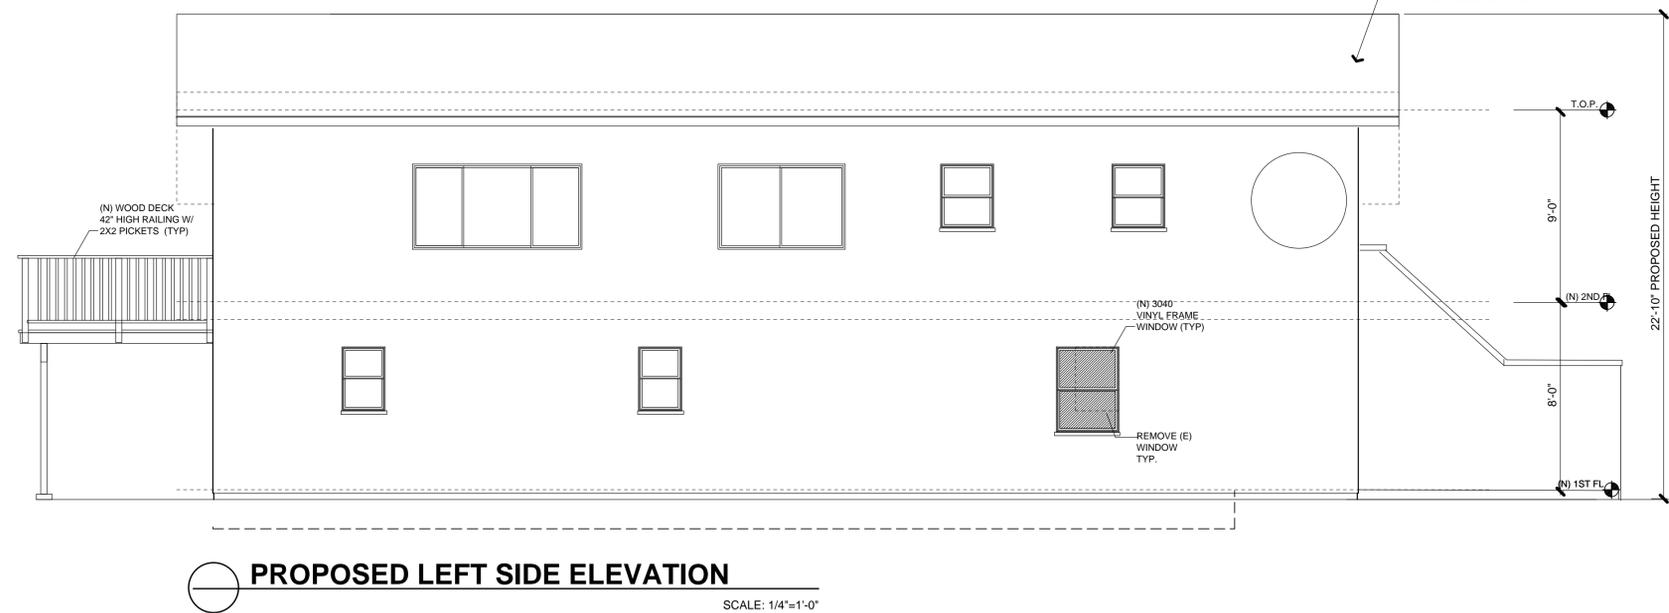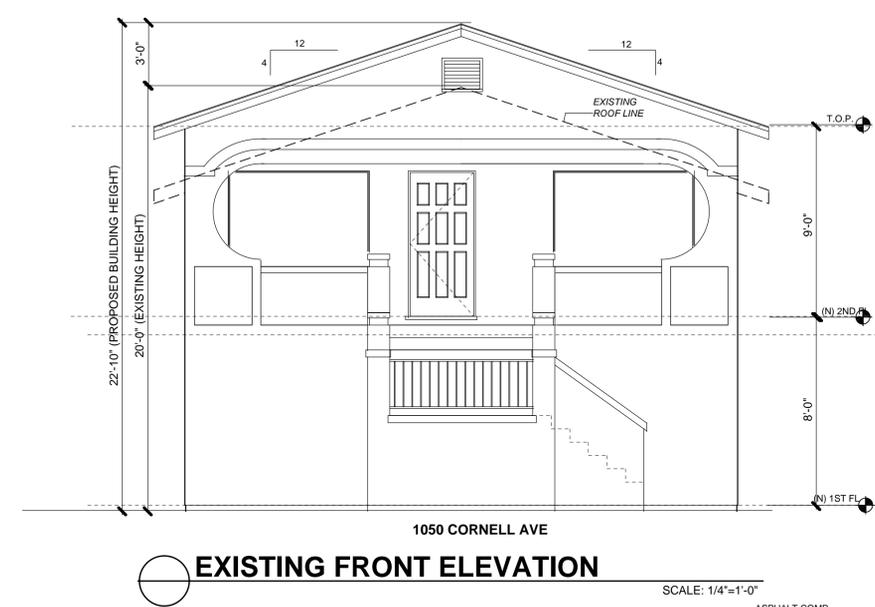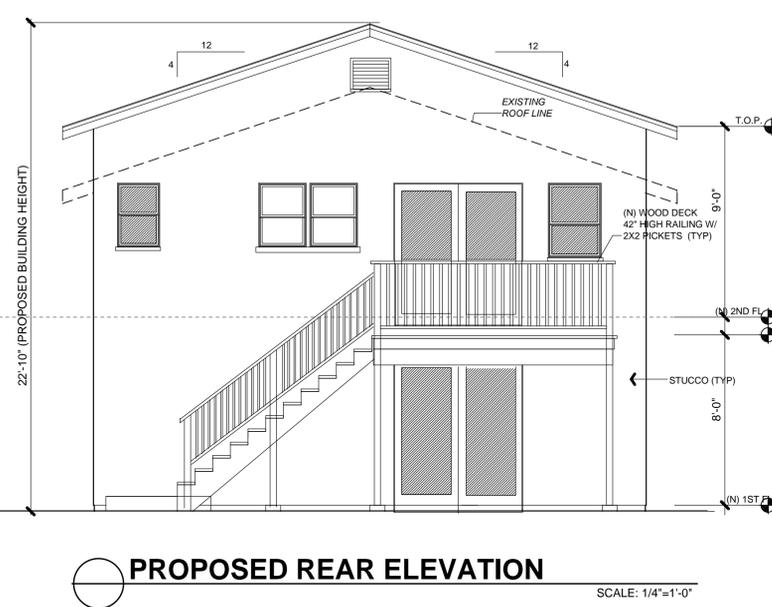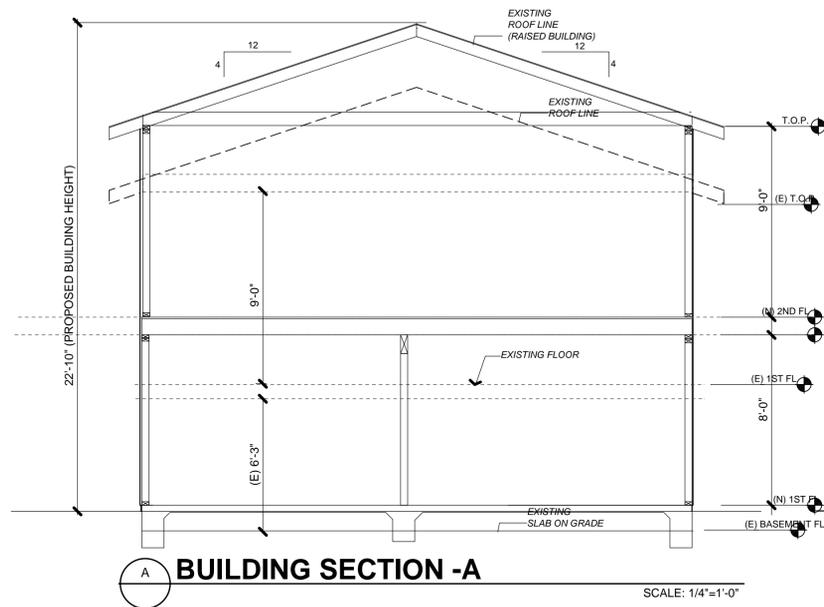

REVISIONS	
	M.B.

Beaumont + Associates

4050 Harlan Street, Emeryville California 94608
Tel: 510/652-4433 Fax: 510/652-5111

PROPOSED ELEVATIONS


**CICH HOUSE
REMODEL & ADDITION**
1050 CORNELL AVENUE
ALBANY CALIFORNIA 94706

01/15/15
MB

A4



EXISTING FRONT ELEVATION SCALE: 1/4"=1'-0"

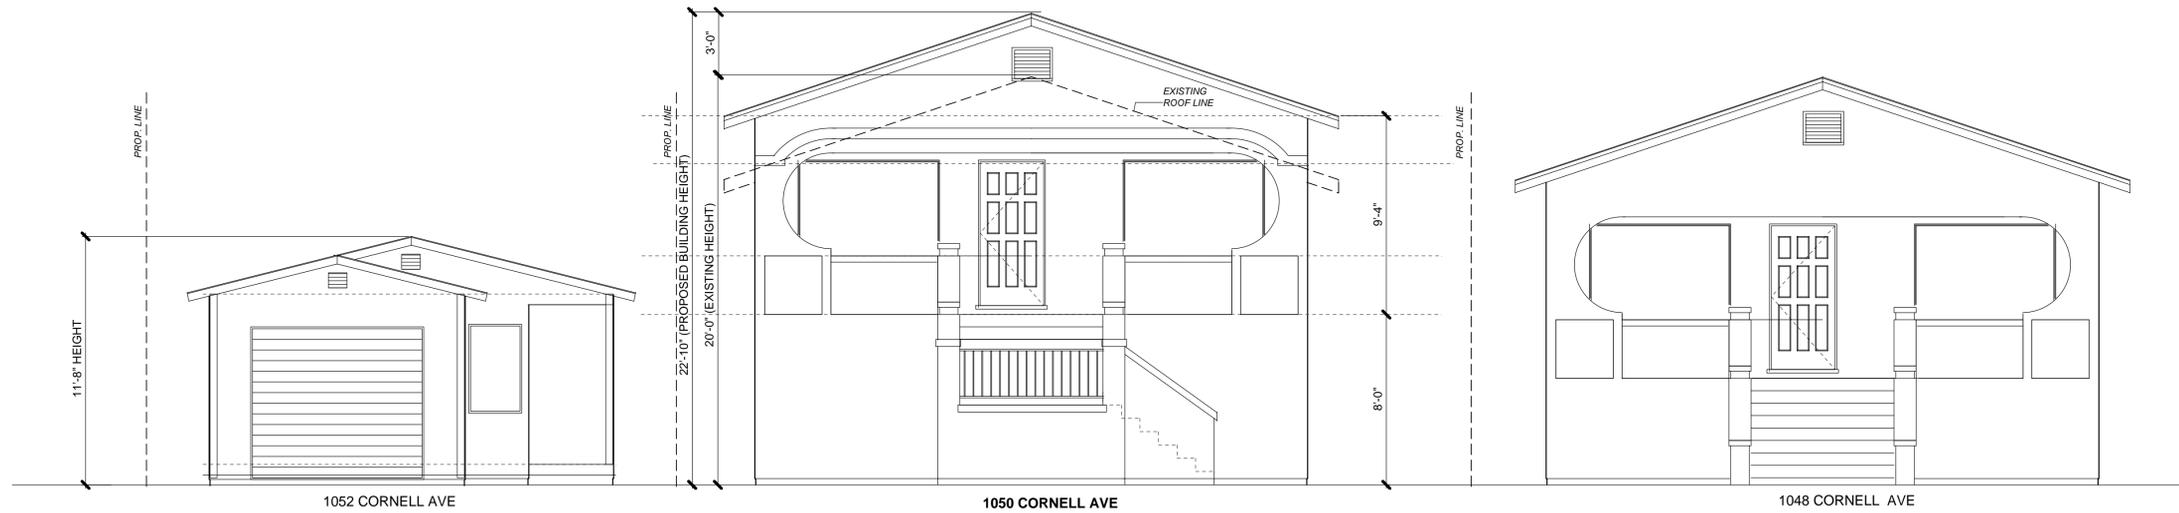

PROPOSED FRONT ELEVATION SCALE: 1/4"=1'-0"

REVISIONS	
NO.	M.B.

Beaumont + Associates
 4050 Harlan Street, Emeryville California 94608
 Tel: 510/652-4433 Fax: 510/652-5111

STREET ELEVATIONS

**CICH HOUSE
 REMODEL & ADDITION
 1050 CORNELL AVENUE
 ALBANY CALIFORNIA 94706**

01/15/15
 MB

A4.1