





C:\Users\Jerrri Holan\Documents\JerrriHolanAndAssoc\Drawings\REMBERT\611 STANNAGE\PLANNING\611STANNAGE\PLANNING\_060715.pln

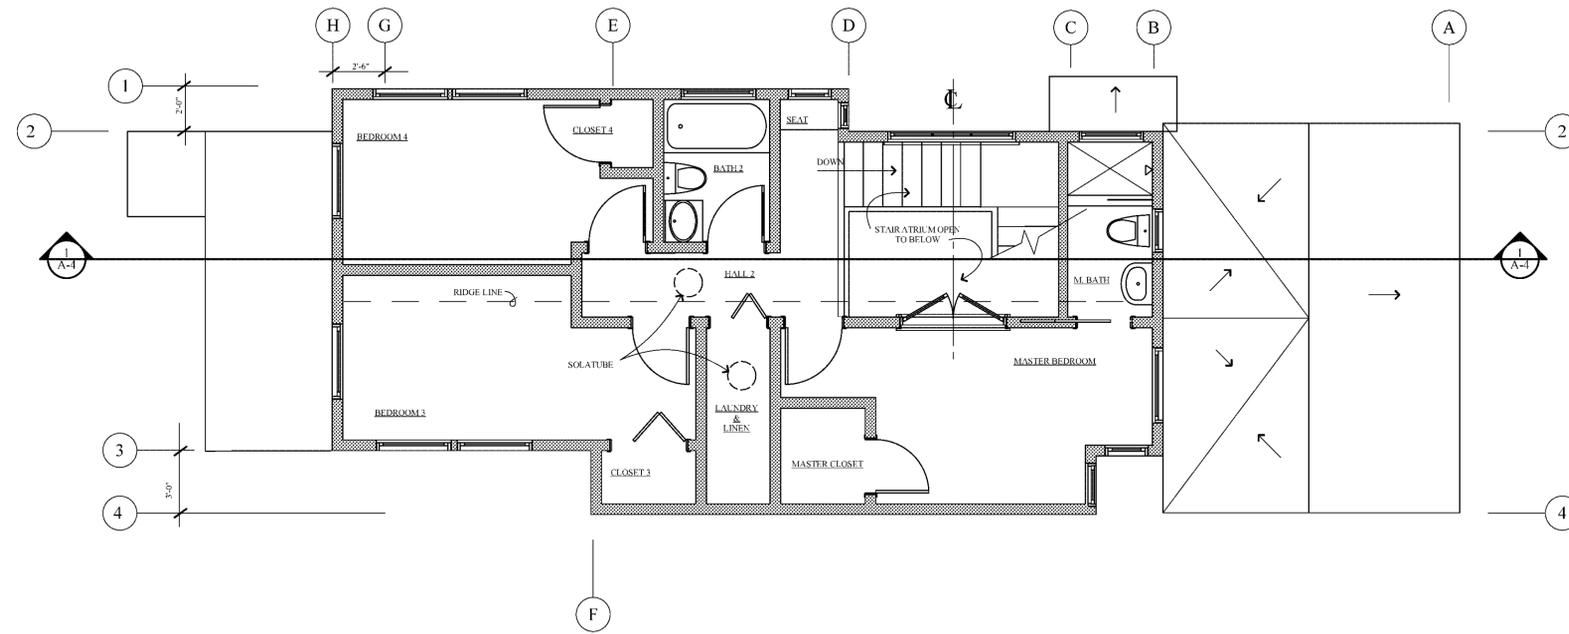

2 UPPER FLOOR

SCALE: 1/4" = 1'-0"

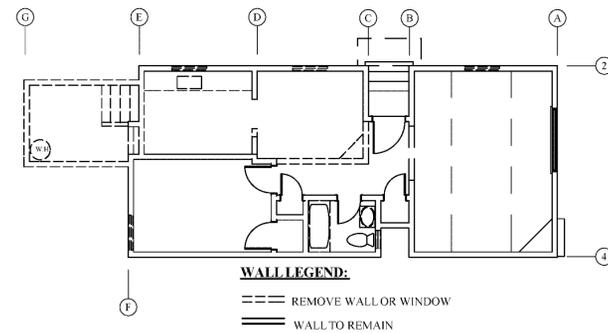


**WALL LEGEND:**

- REMOVE WALL OR WINDOW
- WALL TO REMAIN

3 DEMOLITION PLAN

SCALE: 1/8" = 1'-0"

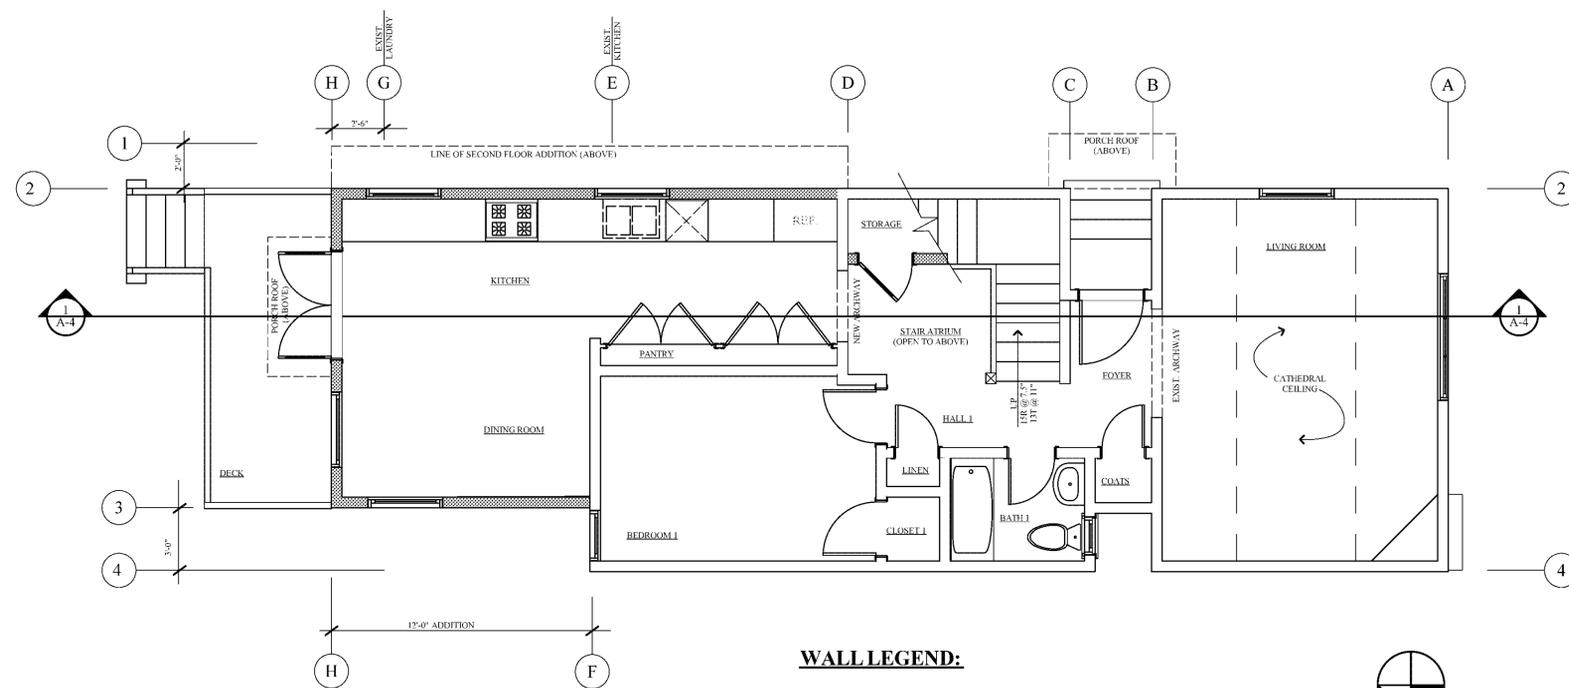


**WALL LEGEND:**

- ▨ NEW WALL
- WALL TO REMAIN

1 MAIN FLOOR PLAN

SCALE: 1/4" = 1'-0"

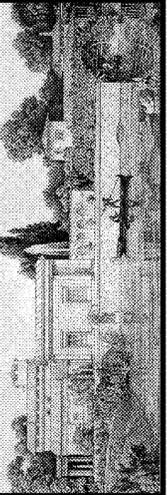

**JERRI HOLAN & ASSOCIATES**  
 ARCHITECT \* ENGINEERS \* PLANNERS  
 1393 Solano Avenue, Suite B, Albany, CA 94706  
 www.holanarchitects.com p 510.528.1079 f 510.528.2079

*Addition for*  
**FOUR & SIX FAMILY**  
 611 Stannage Ave  
 Albany, CA

Revisions:
Issue Date:
5/26/15 - As-Built Drawings
6/9/15 - Submitted for Planning Approval

FLOOR PLANS


SHEET

A-2

of 4




C:\Users\Jerrri Holan\Documents\JerrriHolanAndAssoc\Drawings\REMBERT\611 STANNAGE\PLANNING\611 STANNAGE\PLANNING\060715.pln

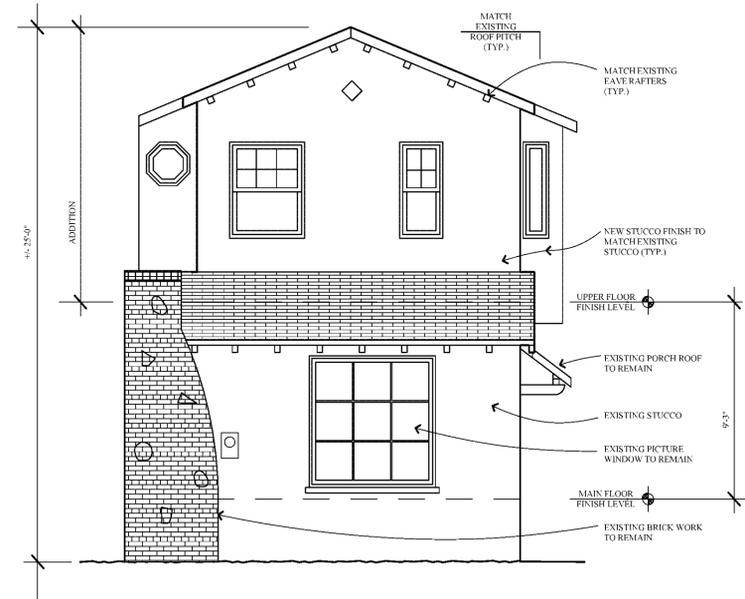


4 WEST (FRONT) ELEVATION

SCALE: 1/4" = 1'-0"

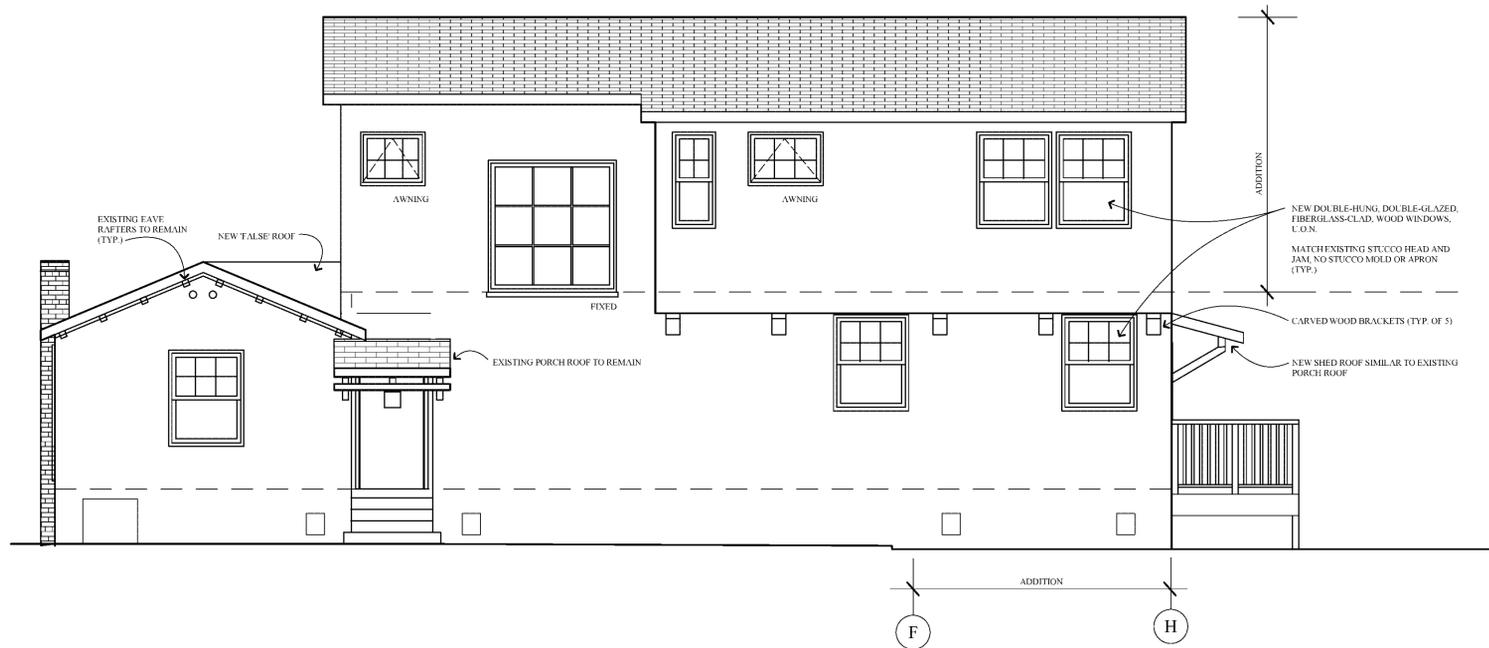


2 SOUTH (RIGHT) ELEVATION

SCALE: 1/4" = 1'-0"

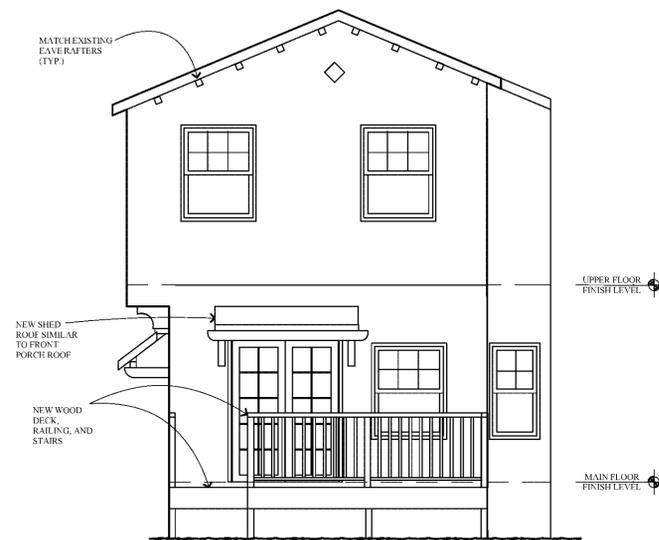


3 EAST (REAR) ELEVATION

SCALE: 1/4" = 1'-0"

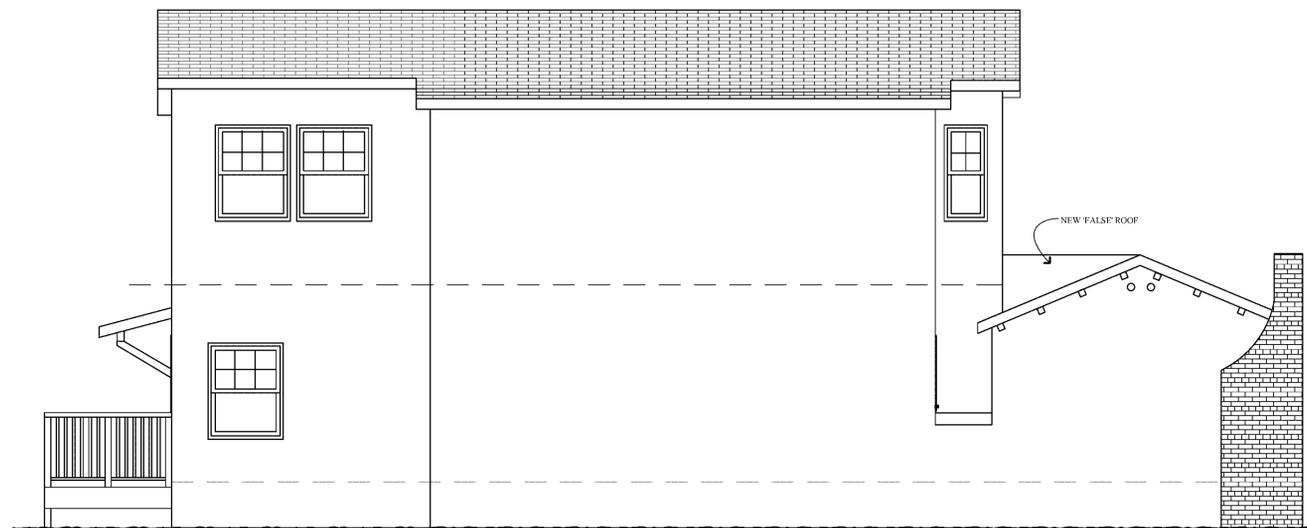

1 NORTH (LEFT) ELEVATION

SCALE: 1/4" = 1'-0"

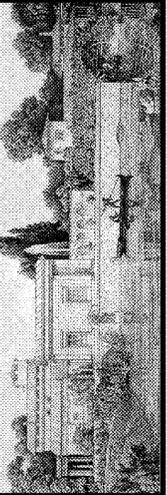

JERRI HOLAN & ASSOCIATES  
ARCHITECT \* ENGINEERS \* PLANNERS  
1393 Solano Avenue, Suite B, Albany, CA 94706  
www.holanarchitects.com p 510.528.1079 f 510.528.2079

Addition for  
FOUR & SIX FAMILY  
611 Stannage Ave  
Albany, CA

Revisions:


Issue Date:

5/26/15 - As-Built Drawings  
6/9/15 - Submitted for Planning Approval

ELEVATIONS

SHEET  
A-3  
of 4





