


C:\Users\Jerrri Holan\Documents\JerrriHolanAndAssoc\drawings\REMBERT\510 EVELYN\UNPUBLISHED PDFS\062615\PLANNING\SUBMITTAL\A1.510EVELYN\PLANNING\062615.pln




WALL LEGEND:
--- REMOVE WALL
= WALL TO REMAIN

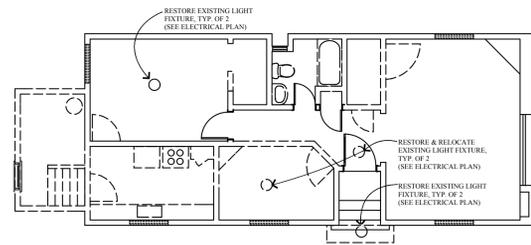

3
A-2 DEMOLITION PLAN


SCALE: 1/8" = 1'-0"

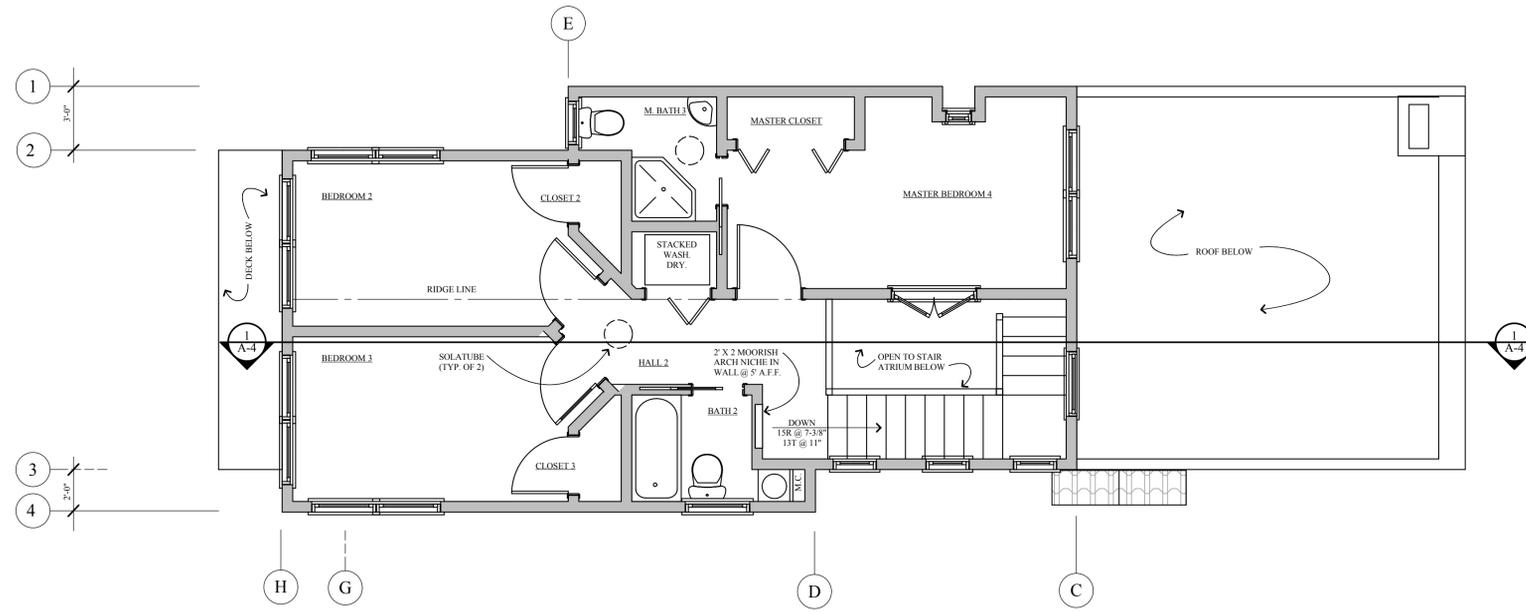

WALL LEGEND:
= NEW WALL
= WALL TO REMAIN

2
A-2 UPPER FLOOR PLAN

SCALE: 1/4" = 1'-0"

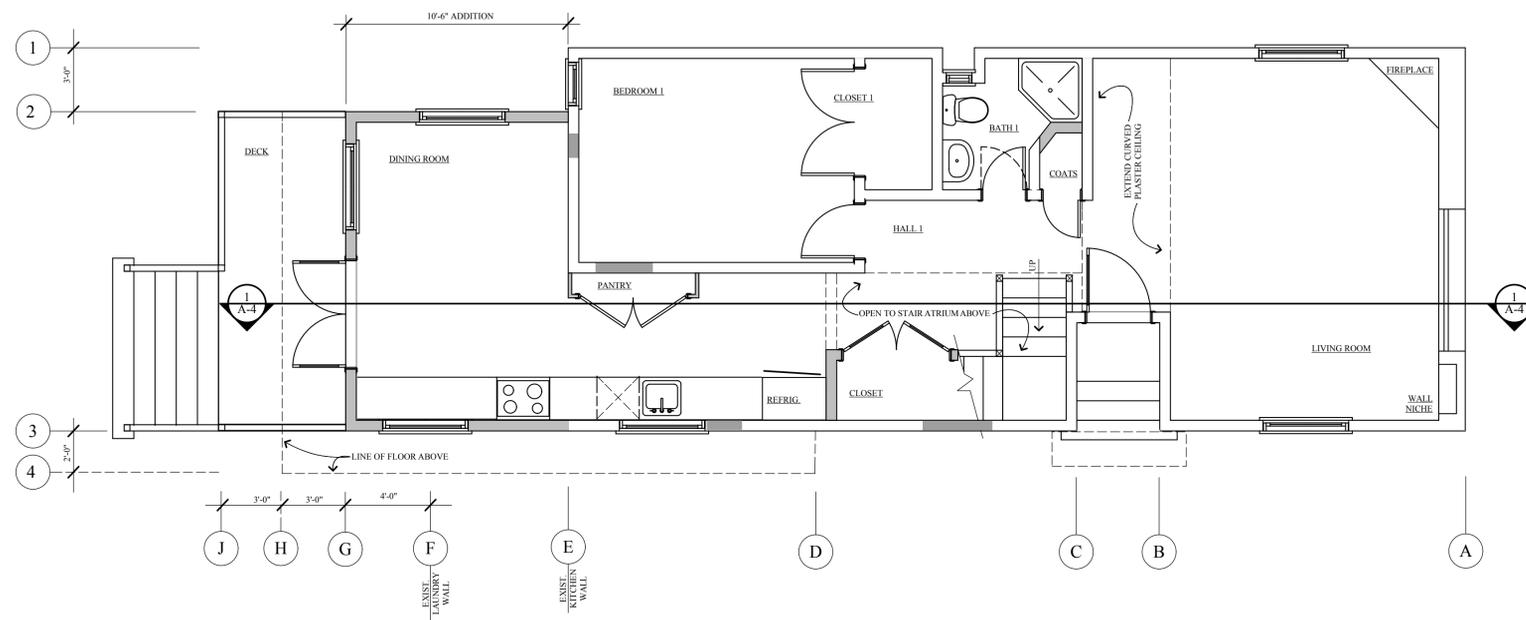


WALL LEGEND:
= NEW WALL
= WALL TO REMAIN



PLAN NORTH

1
A-2 MAIN FLOOR PLAN

SCALE: 1/4" = 1'-0"

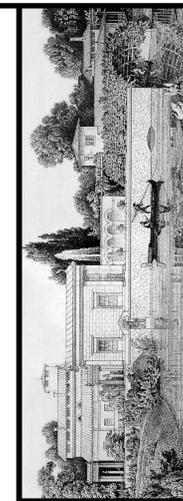

JERRI HOLAN & ASSOCIATES
ARCHITECT * ENGINEERS * PLANNERS
1393 Solano Avenue, Suite B, Albany, CA 94706
www.holanarchitects.com p 510.528.1079 f 510.528.2079

Remodel for
FOUR & SIX FAMILY
510 Evelyn Avenue
Albany, CA

Revisions:


Issue Date:
6/26/15 - Submitted for Planning Approval

FLOOR PLANS

SHEET
A-2



C:\Users\Jerrri Holan\Documents\JerrriHolanAndAssociates\Drawings\REMBERT\510 EVELYN\UNPUBLISHED PDFS\062615\PLANNING\SUBMITTAL\A1_510EVELYN\PLANNING\062615.pln

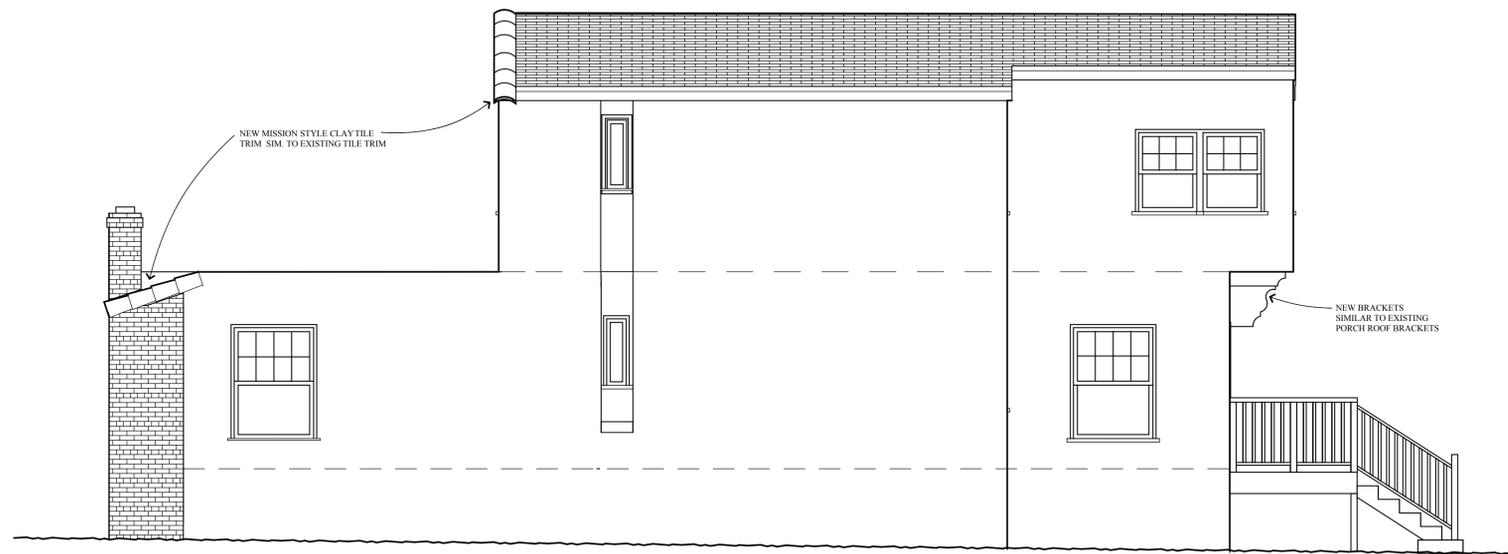


4 NORTH (RIGHT) ELEVATION
A-3

SCALE: 1/4" = 1'-0"




2 WEST (REAR) ELEVATION
A-3

SCALE: 1/4" = 1'-0"

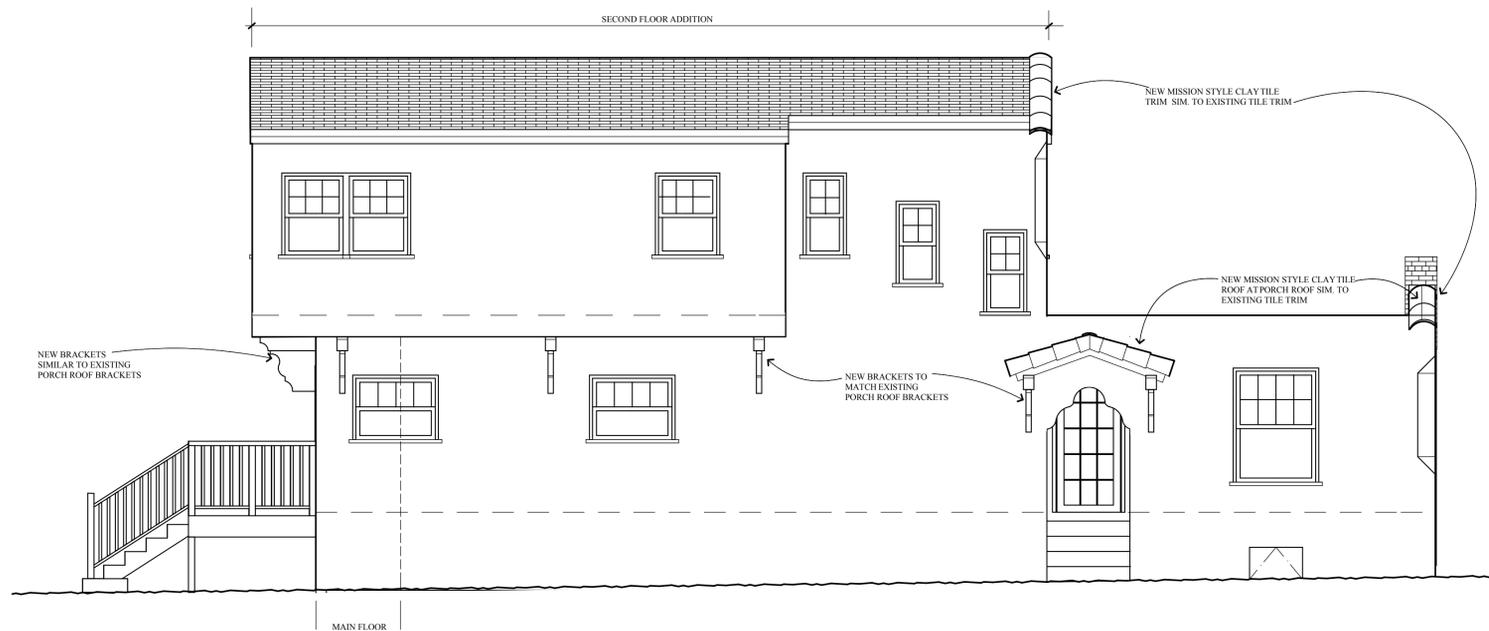


3 SOUTH (LEFT) ELEVATION
A-3

SCALE: 1/4" = 1'-0"

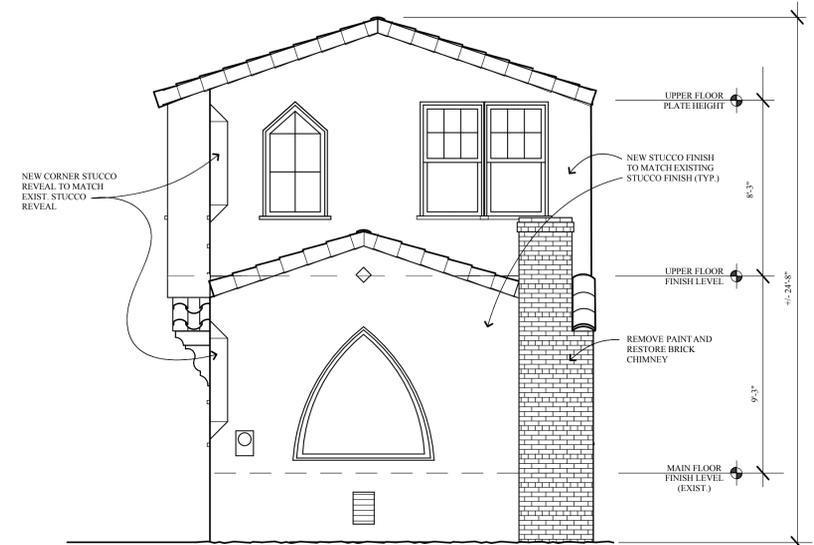

1 EAST (FRONT) ELEVATION
A-3

SCALE: 1/4" = 1'-0"

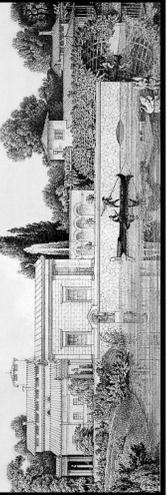

JERRI HOLAN & ASSOCIATES
ARCHITECT * ENGINEERS * PLANNERS
1393 Solano Avenue, Suite B, Albany, CA 94706
www.holanarchitects.com p 510.528.1079 f 510.528.2079

Remodel for
FOUR & SIX FAMILY
510 Evelyn Avenue
Albany, CA


Revisions:

Issue Date:
6/26/15 - Submitted for Planning Approval


ELEVATIONS

SHEET
A-3
of 3




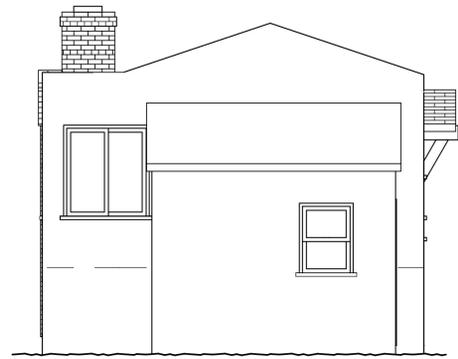


2 WEST (REAR) ELEVATION - 510 EVELYN
 AB-1 SCALE: 1/4" = 1'-0"

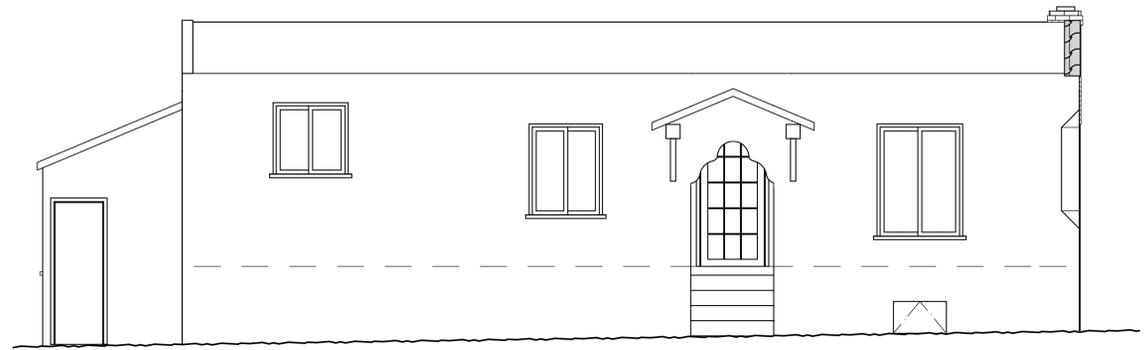


1 SOUTH (LEFT) ELEVATION - 510 EVELYN
 AB-1 SCALE: 1/4" = 1'-0"

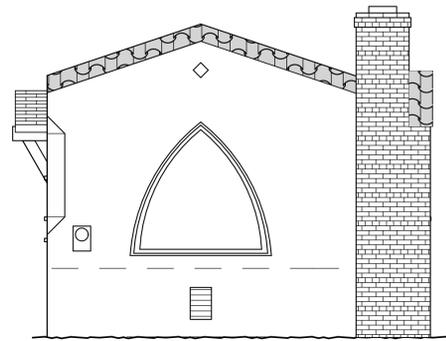


4 EAST (FRONT) ELEVATION - 510 EVELYN
 AB-1 SCALE: 1/4" = 1'-0"

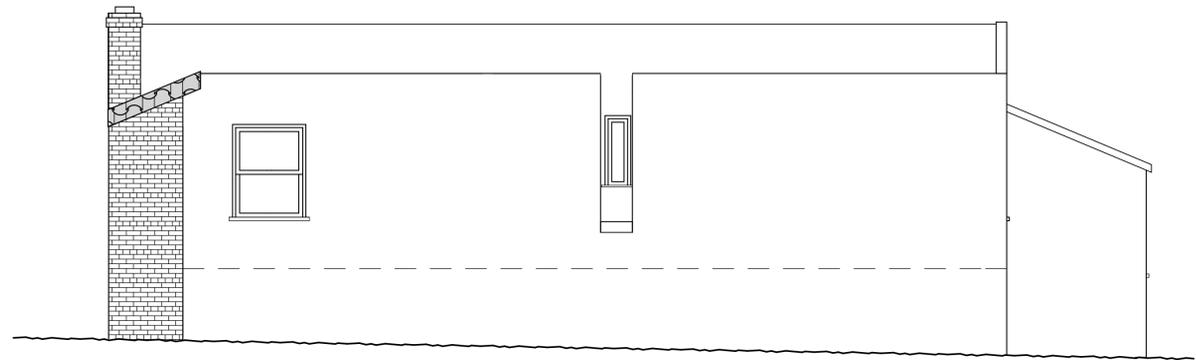

3 NORTH (RIGHT) ELEVATION - 510 EVELYN
 AB-1 SCALE: 1/4" = 1'-0"

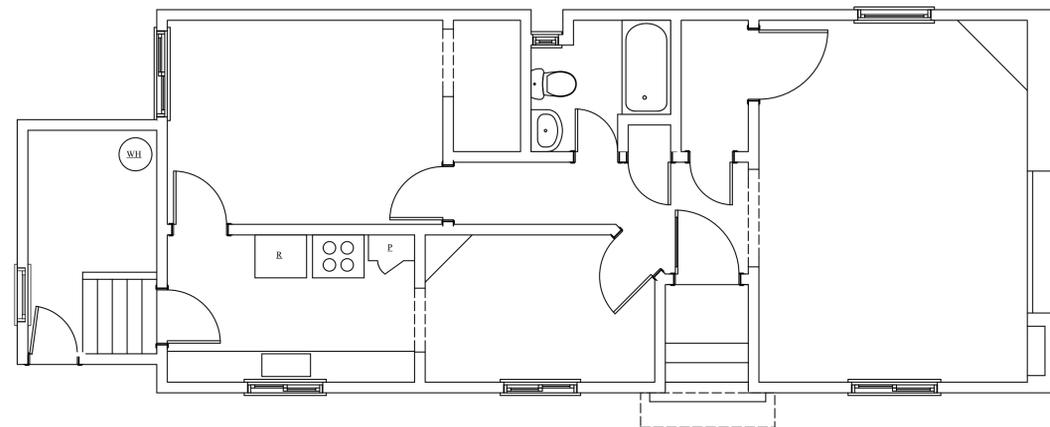

5 MAIN FLOOR PLAN - 510 EVELYN
 AB-1 SCALE: 1/4" = 1'-0"

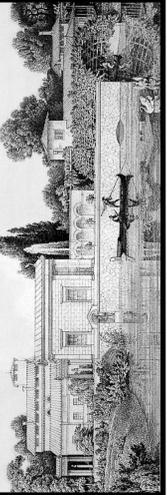

JERRI HOLAN & ASSOCIATES
 ARCHITECT * ENGINEERS * PLANNERS
 1393 Solano Avenue, Suite B, Albany, CA 94706
 www.holanarchitects.com p 510.528.1079 f 510.528.2079

Remodel for
FOUR & SIX FAMILY
 510 Evelyn Avenue
 Albany, CA

Revisions:
Issue Date:
5/27/15 - As-Built Drawings

**AS-BUILT
 DRAWINGS**

SHEET
AB-1
 of 1