




**(E) MAIN FLOOR PLAN**  
SCALE: 1/4" = 1'-0"

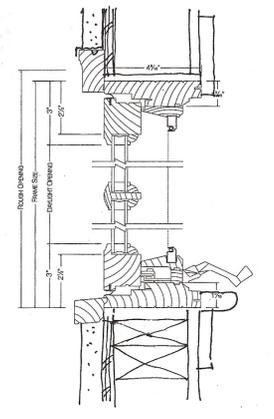


**WOOD FRAME WINDOW DETAIL**  
TRADITIONAL INSTALLATION ACHIEVES CONFORMANCE WITH DEELEN REVIEW INTENT TO MATCH (E) WD. WINDOWS

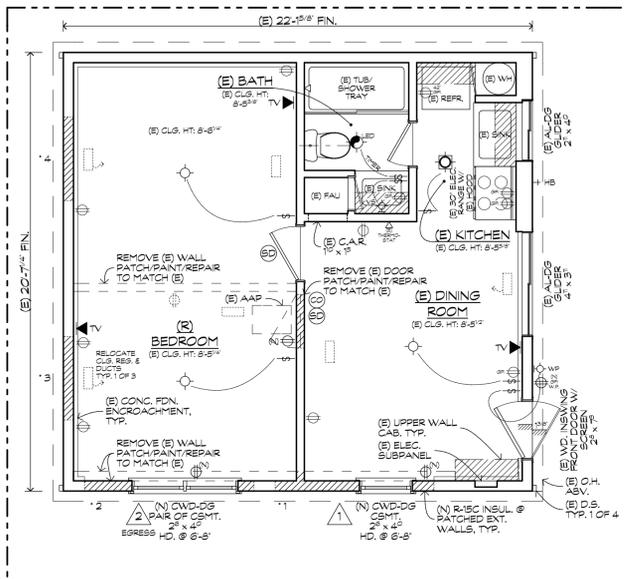


**(N) MAIN FLOOR PLAN**  
SCALE: 1/4" = 1'-0"

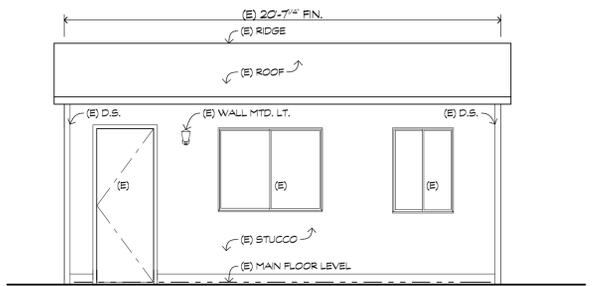


**(E) GARAGE EAST EXTERIOR ELEVATION**  
SCALE: 1/4" = 1'-0"

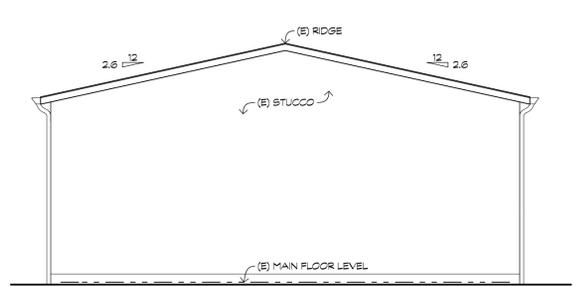


**(E) GARAGE NORTH EXTERIOR ELEVATION**  
SCALE: 1/4" = 1'-0"

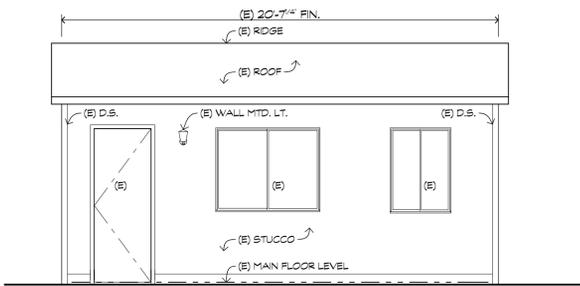


**(N) GARAGE EAST EXTERIOR ELEVATION**  
SCALE: 1/4" = 1'-0"

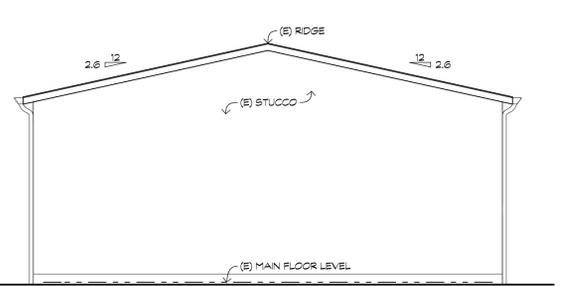


**(N) GARAGE NORTH EXTERIOR ELEVATION**  
SCALE: 1/4" = 1'-0"

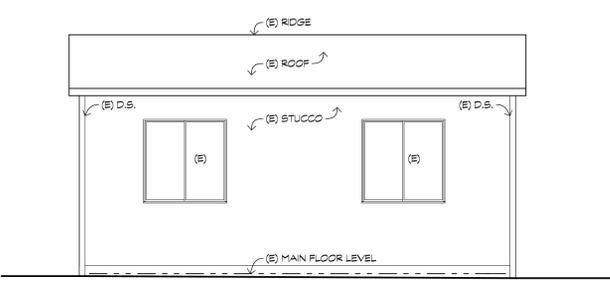


**(E) GARAGE WEST EXTERIOR ELEVATION**  
SCALE: 1/4" = 1'-0"

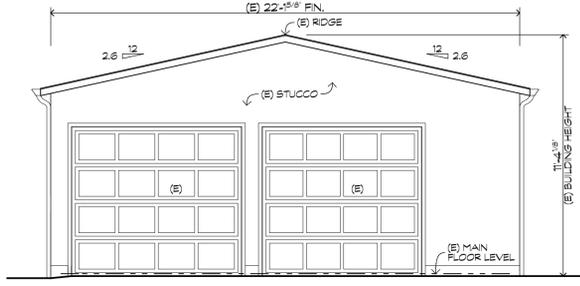

**(E) GARAGE SOUTH EXTERIOR ELEVATION**  
SCALE: 1/4" = 1'-0"

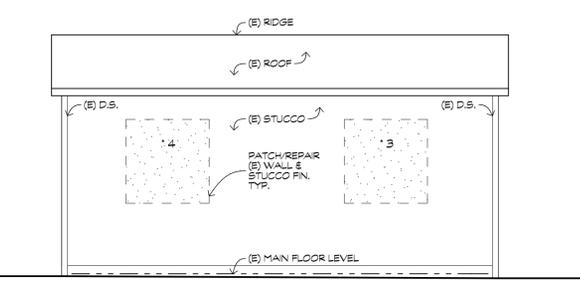

**(N) GARAGE WEST EXTERIOR ELEVATION**  
SCALE: 1/4" = 1'-0"

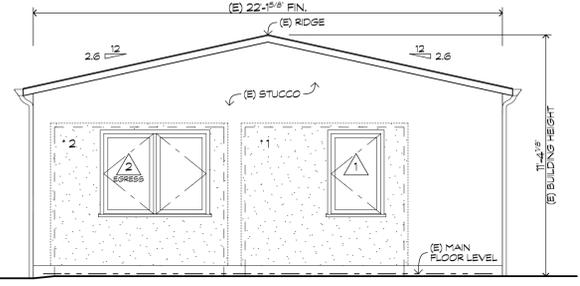

**(N) GARAGE SOUTH EXTERIOR ELEVATION**  
SCALE: 1/4" = 1'-0"

- TYPICAL (E) EXTERIOR BUILDING MATERIALS**
- (E) CLASS 'A' COMPOSITION SHINGLE ROOF
  - (E) STUCCO, PAINTED
  - (E) ALUMINUM WINDOWS
  - (E) WOOD DOOR
  - (E) ALUMINUM SECTIONAL GARAGE DOOR W/ PAINTED EXTERIOR CASING
  - (E) PAINTED GUTTERS, & DOWNSPOUTS
  - (E) WALL MTD. LIGHTING

- TYPICAL (N) EXTERIOR BUILDING MATERIALS**
- (N) PATCHED STUCCO, PAINTED (MATCH (E), TYP.)
  - (N) EGRESS QUALIFYING CLAD WOOD WINDOW

ACCESSORY UNIT APPL. 09.06.16

FOR ADDRESS: ACCESSORY UNIT FOR PING GAO & JINWEN ZHONG 1357 MARIN AVENUE ALBANY, CA 94706

DATE: 9.6.16 DRAWN BY: MW

**JASON KALDIS ARCHITECT, INC.**  
1250 ADDISON STREET - STUDIO 210  
BERKELEY, CA 94702  
PH (510) 549-3584 FX (510) 549-3574  
JASON@KALDISARCHITECT.COM

DRAWING TITLE: (E) MAIN FLOOR PLAN @ 1/4" = 1'-0"  
(E) EXT. ELEVATIONS @ 1/4" = 1'-0"  
TYPICAL (E) EXT. BLDG. MATERIALS  
(N) MAIN FLOOR PLAN @ 1/4" = 1'-0"  
(N) EXT. ELEVATIONS @ 1/4" = 1'-0"  
TYPICAL (N) EXT. BLDG. MATERIALS

SHEET: 2 OF 14029