

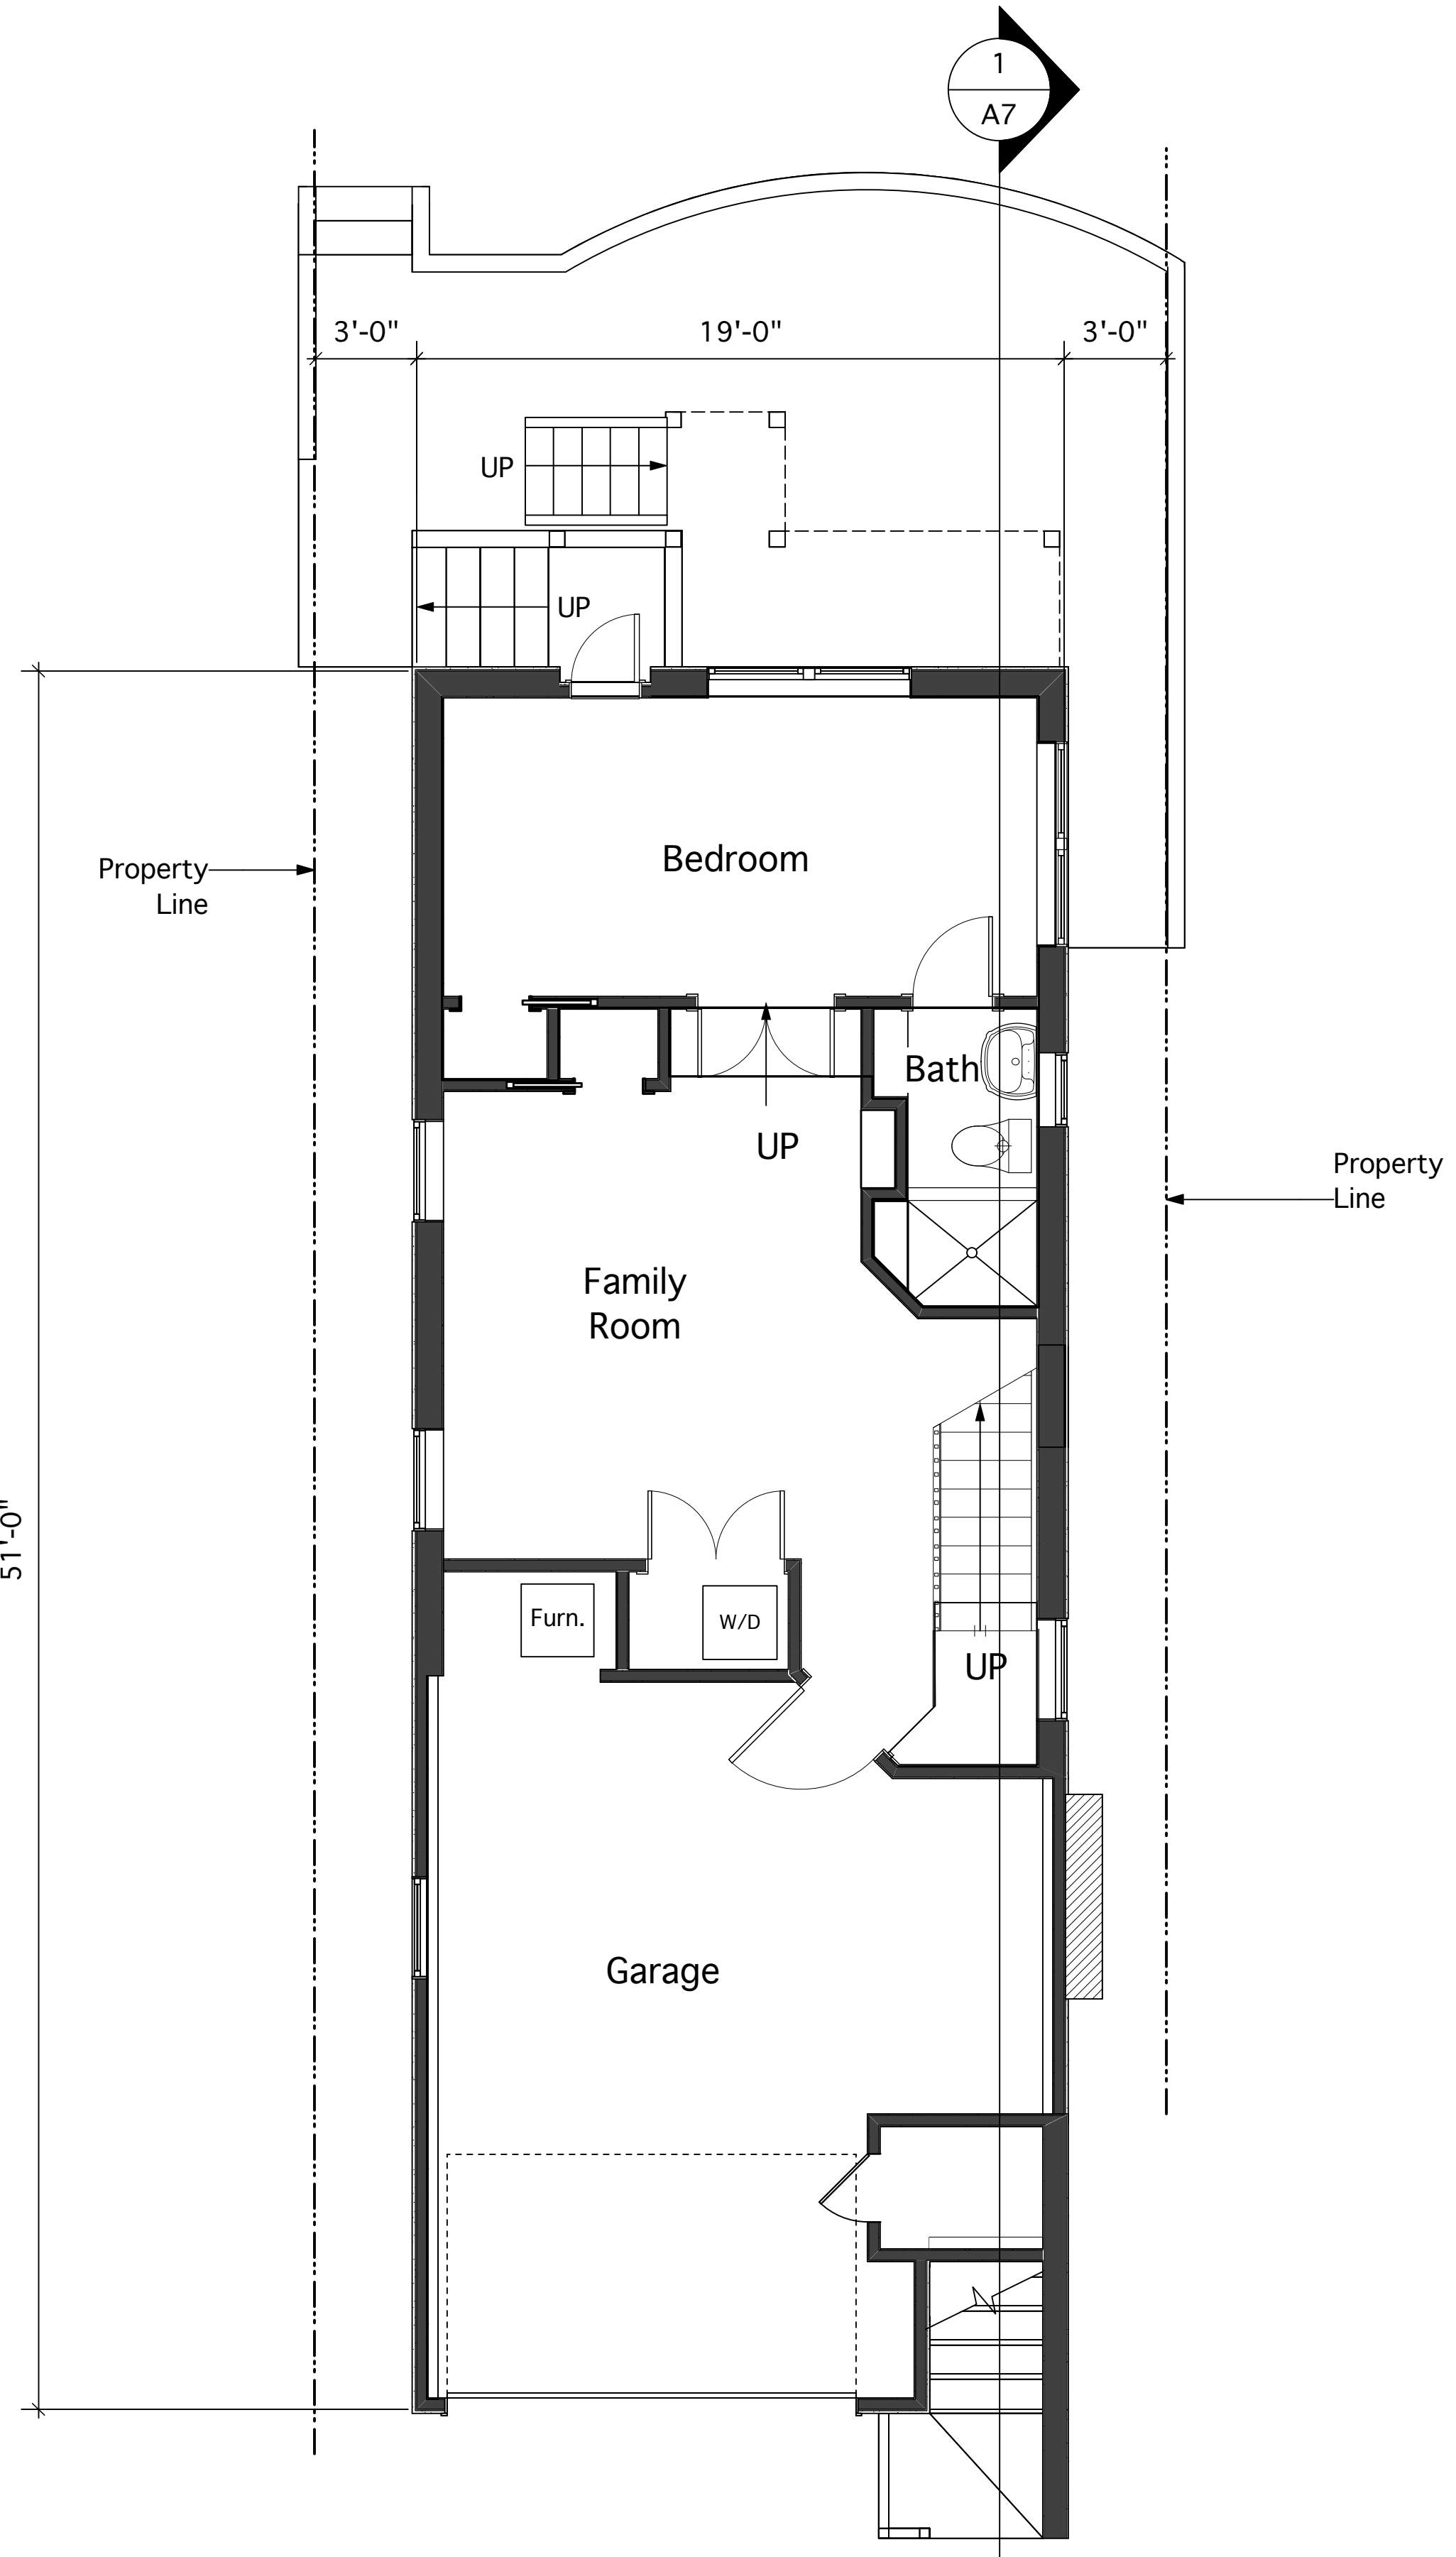



1 Basement Plan (Existing)
Scale: 1/4" = 1'-0"

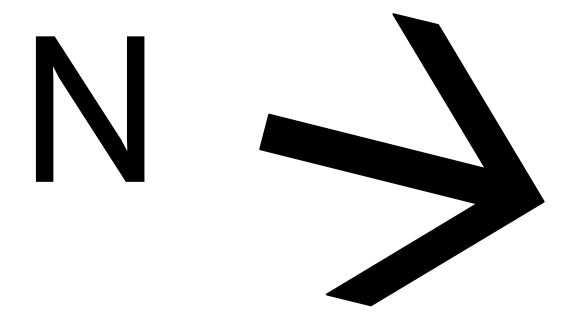

2 Basement Plan--Proposed
Scale: 1/4" = 1'-0"

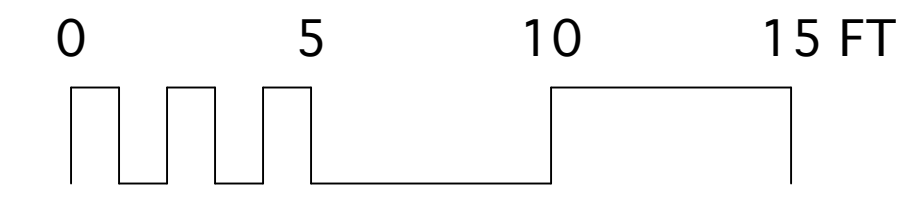


Project Title		Residential Addition 918 Cerrito Street Albany, CA		Sheet Title		Basement Plans	
Scale		Sheet Scale		Sheet No.		A-2 of 7	
Design Firm	Howard McNenny, AIA 1039 Santa Fe Avenue Albany, CA 94706 Tel: (510) 705-1671	Designed By	HFM	Submitted By	HFM	Project Manager	HFM
Drawn By	HFM	Checked By	HFM	Reviewed By	HFM		
Date		Revision		CAD File Name		File Date	
		Project ID		Drawing Code			
				No.	A	Date	09/01/11
						Issued for Design Review Issue Notes	

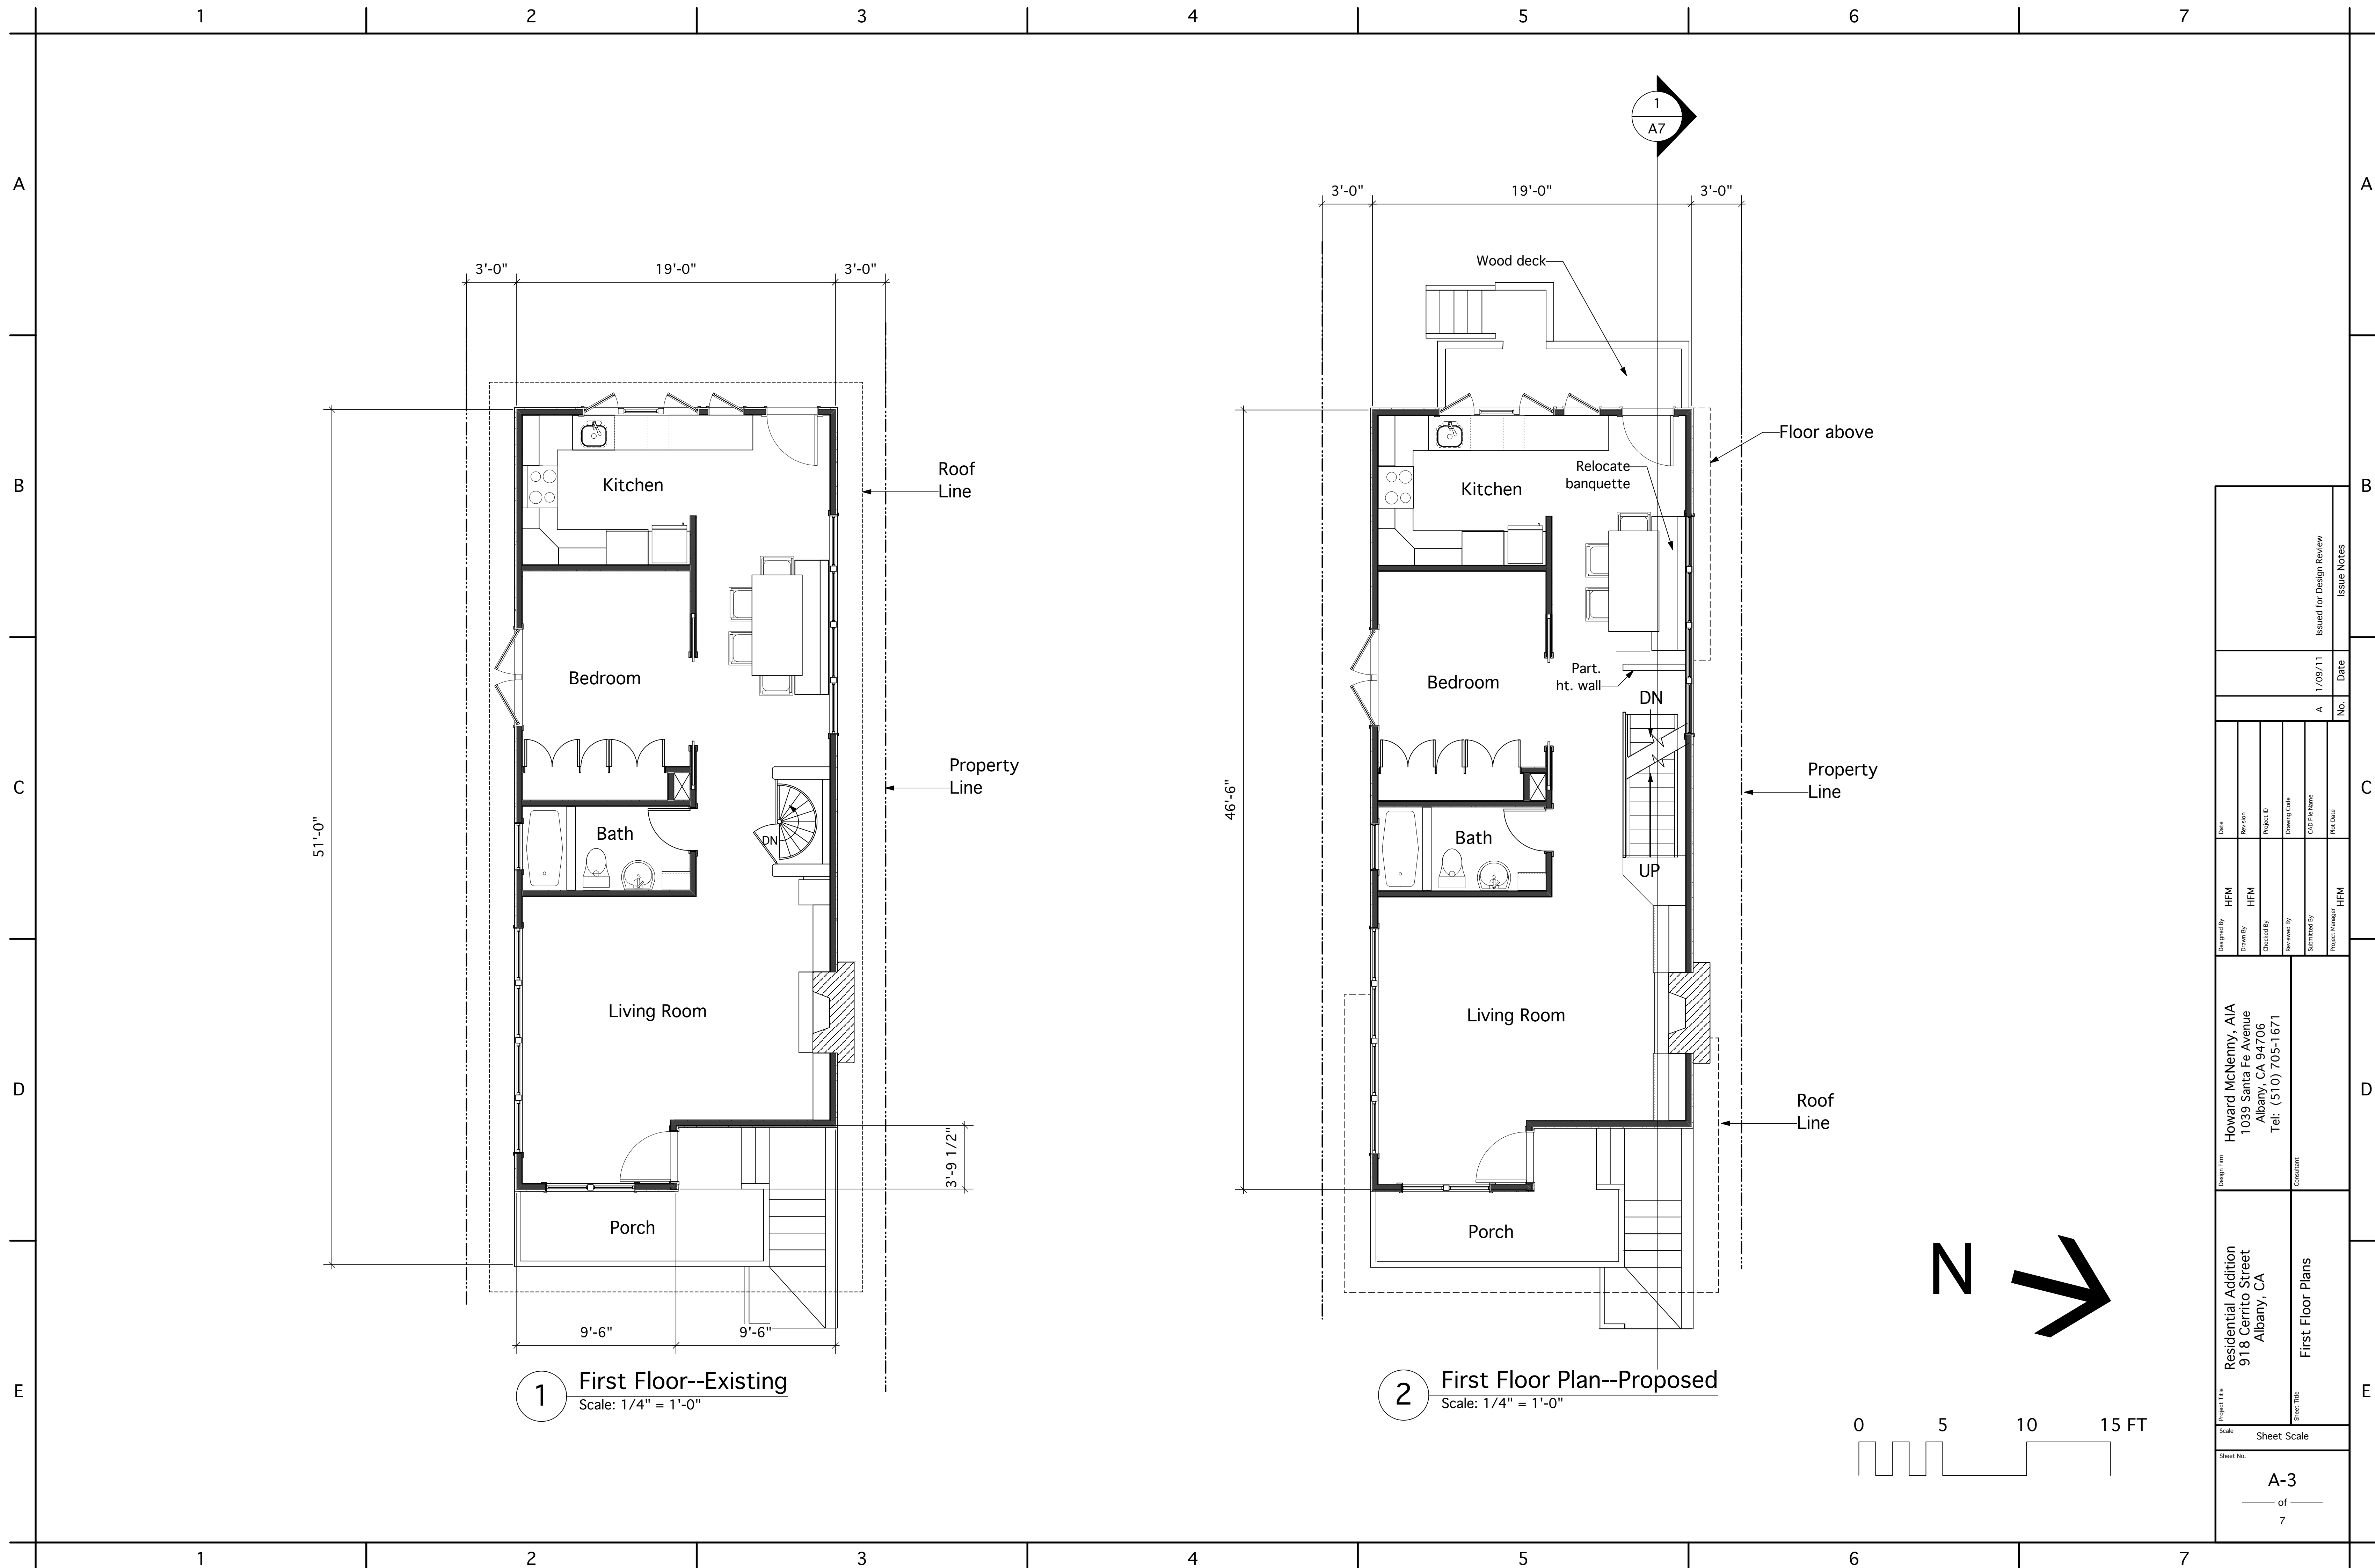


1 First Floor--Existing
Scale: 1/4" = 1'-0"


2 First Floor Plan--Proposed
Scale: 1/4" = 1'-0"

Design Firm Howard McNenny, AIA 1039 Santa Fe Avenue Albany, CA 94706 Tel: (510) 705-1671		Consultant First Floor Plans	
Project Title Residential Addition 918 Cerrito Street Albany, CA	Date 1/09/11	No. A	Issue Notes Issued for Design Review
Designed By HFM	Drawn By HFM	Checked By HFM	Project ID HFM
Reviewed By HFM	Submit Date HFM	Project Manager HFM	Drawing Code HFM
Date 1/09/11	Revision A	Project ID HFM	Issue Notes Issued for Design Review

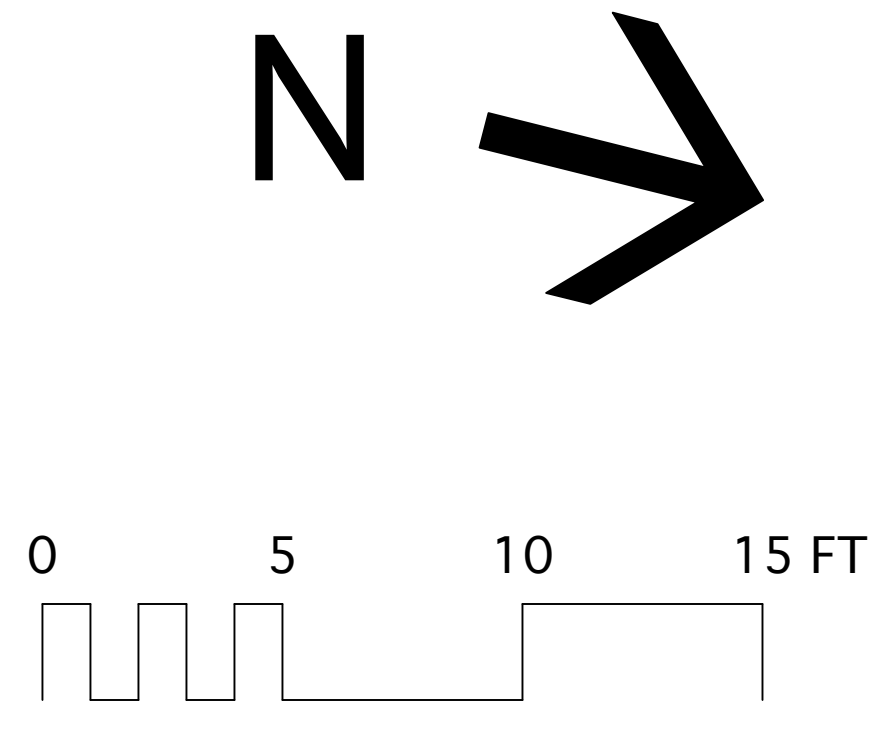


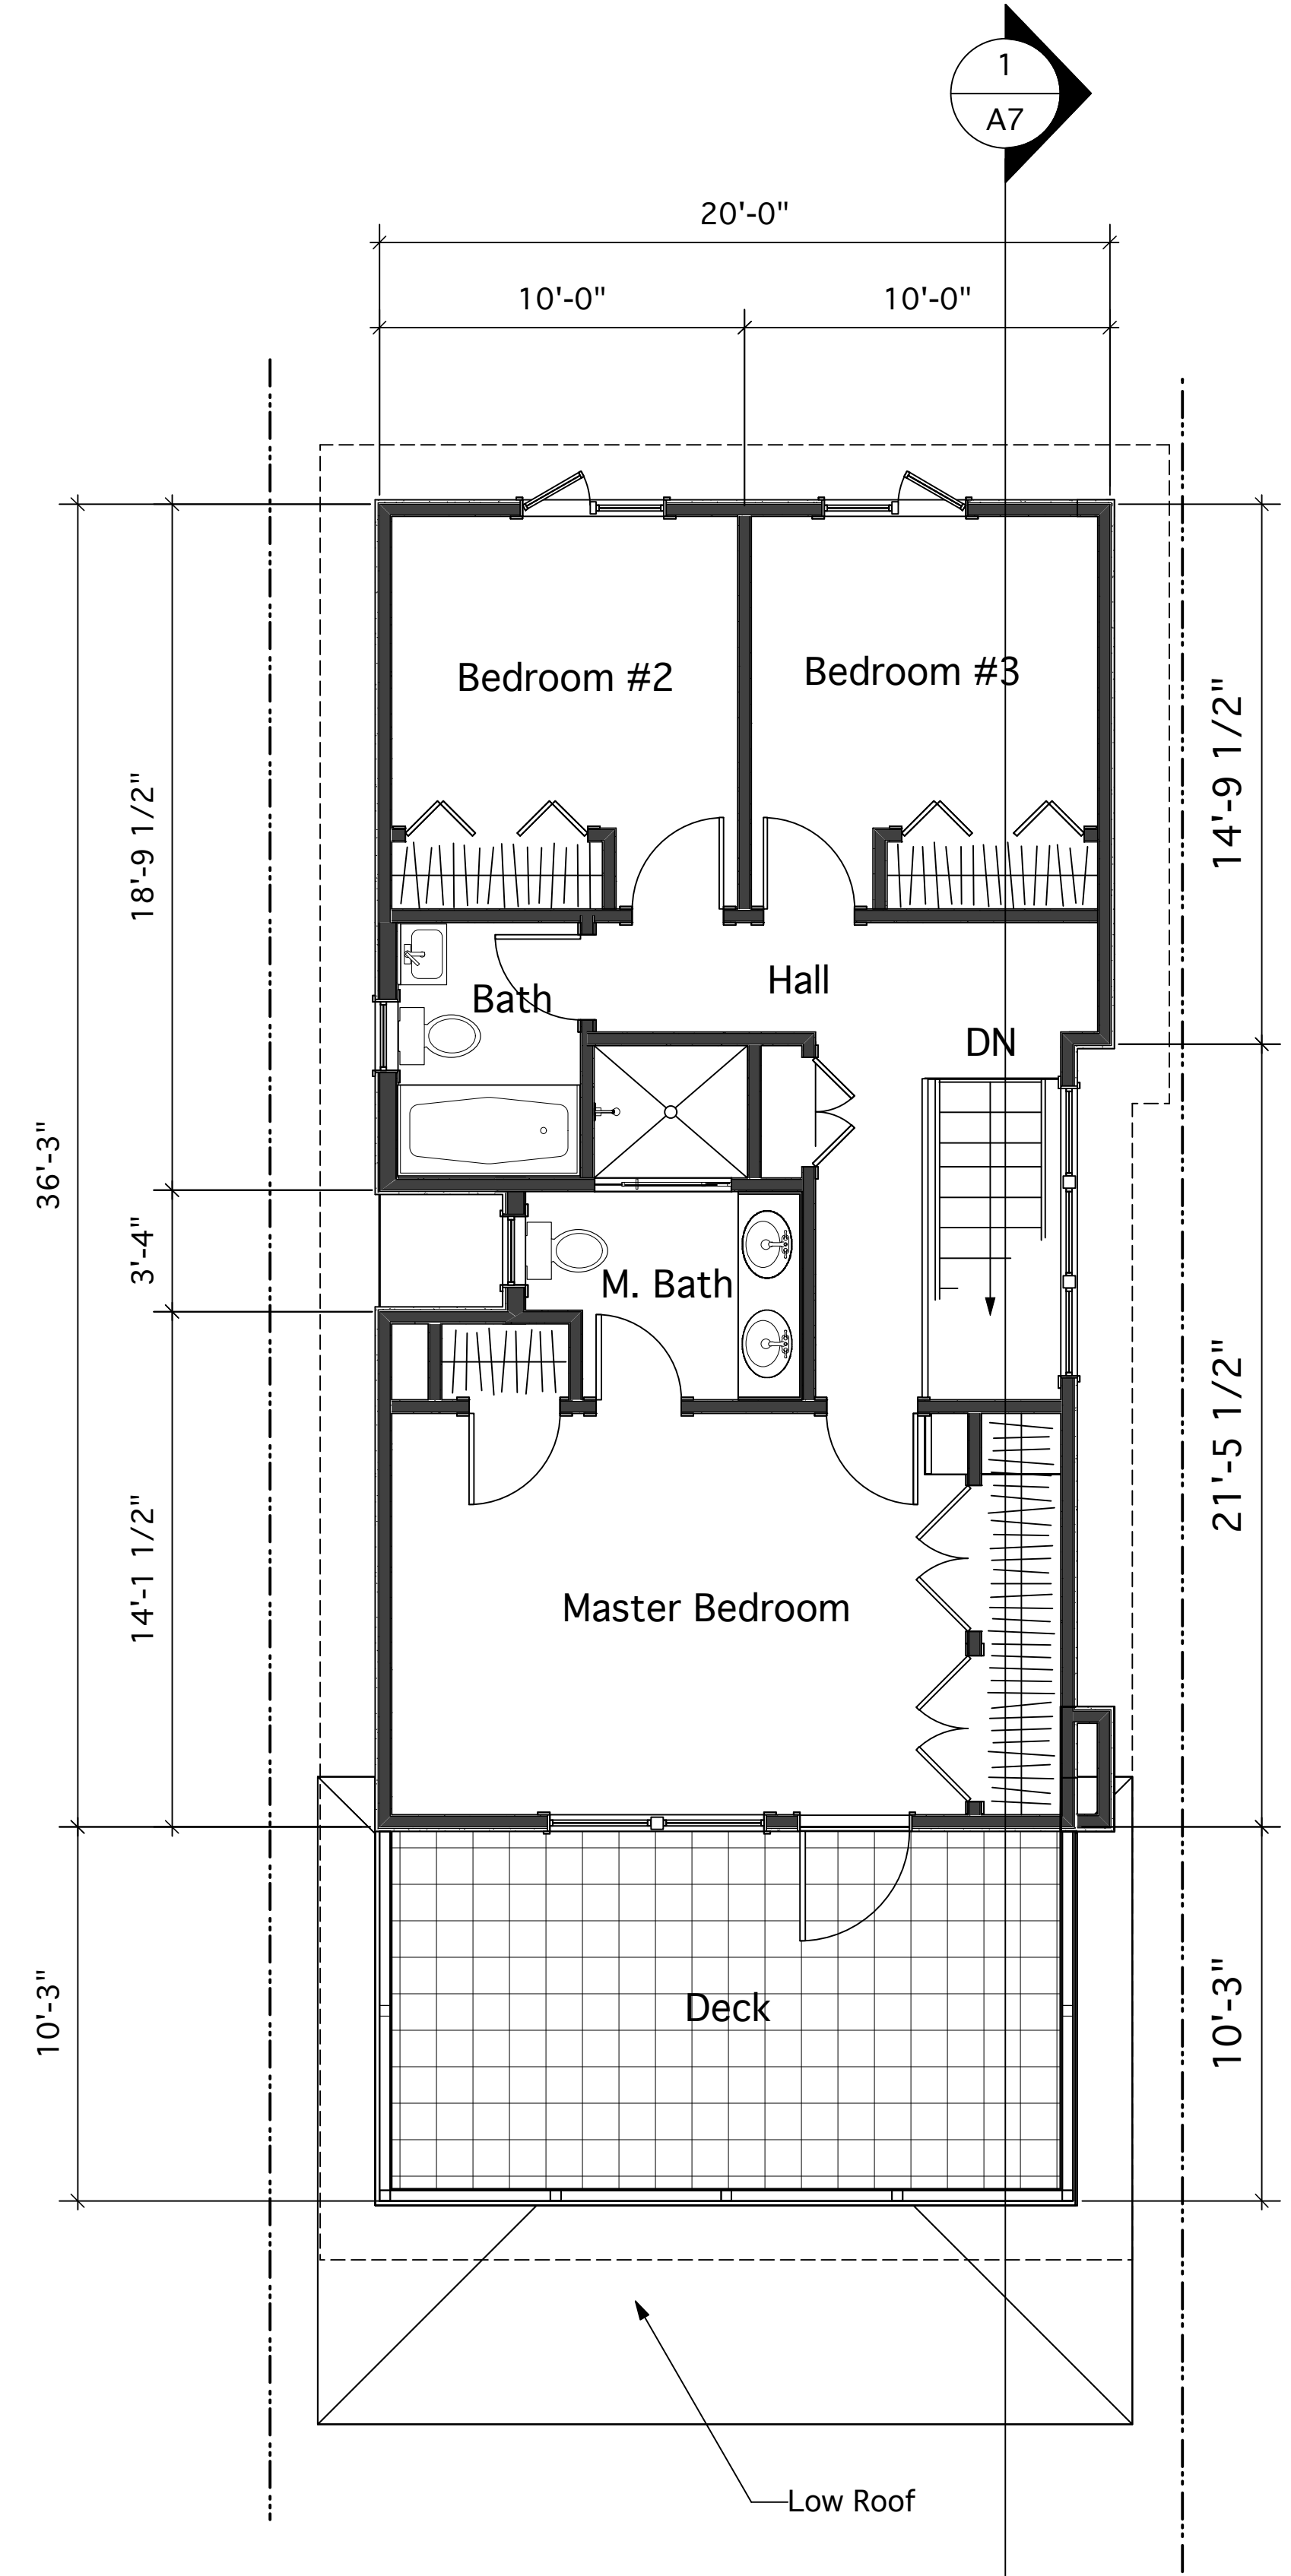


1 Second Floor Plan
Scale: 1/4" = 1'-0"

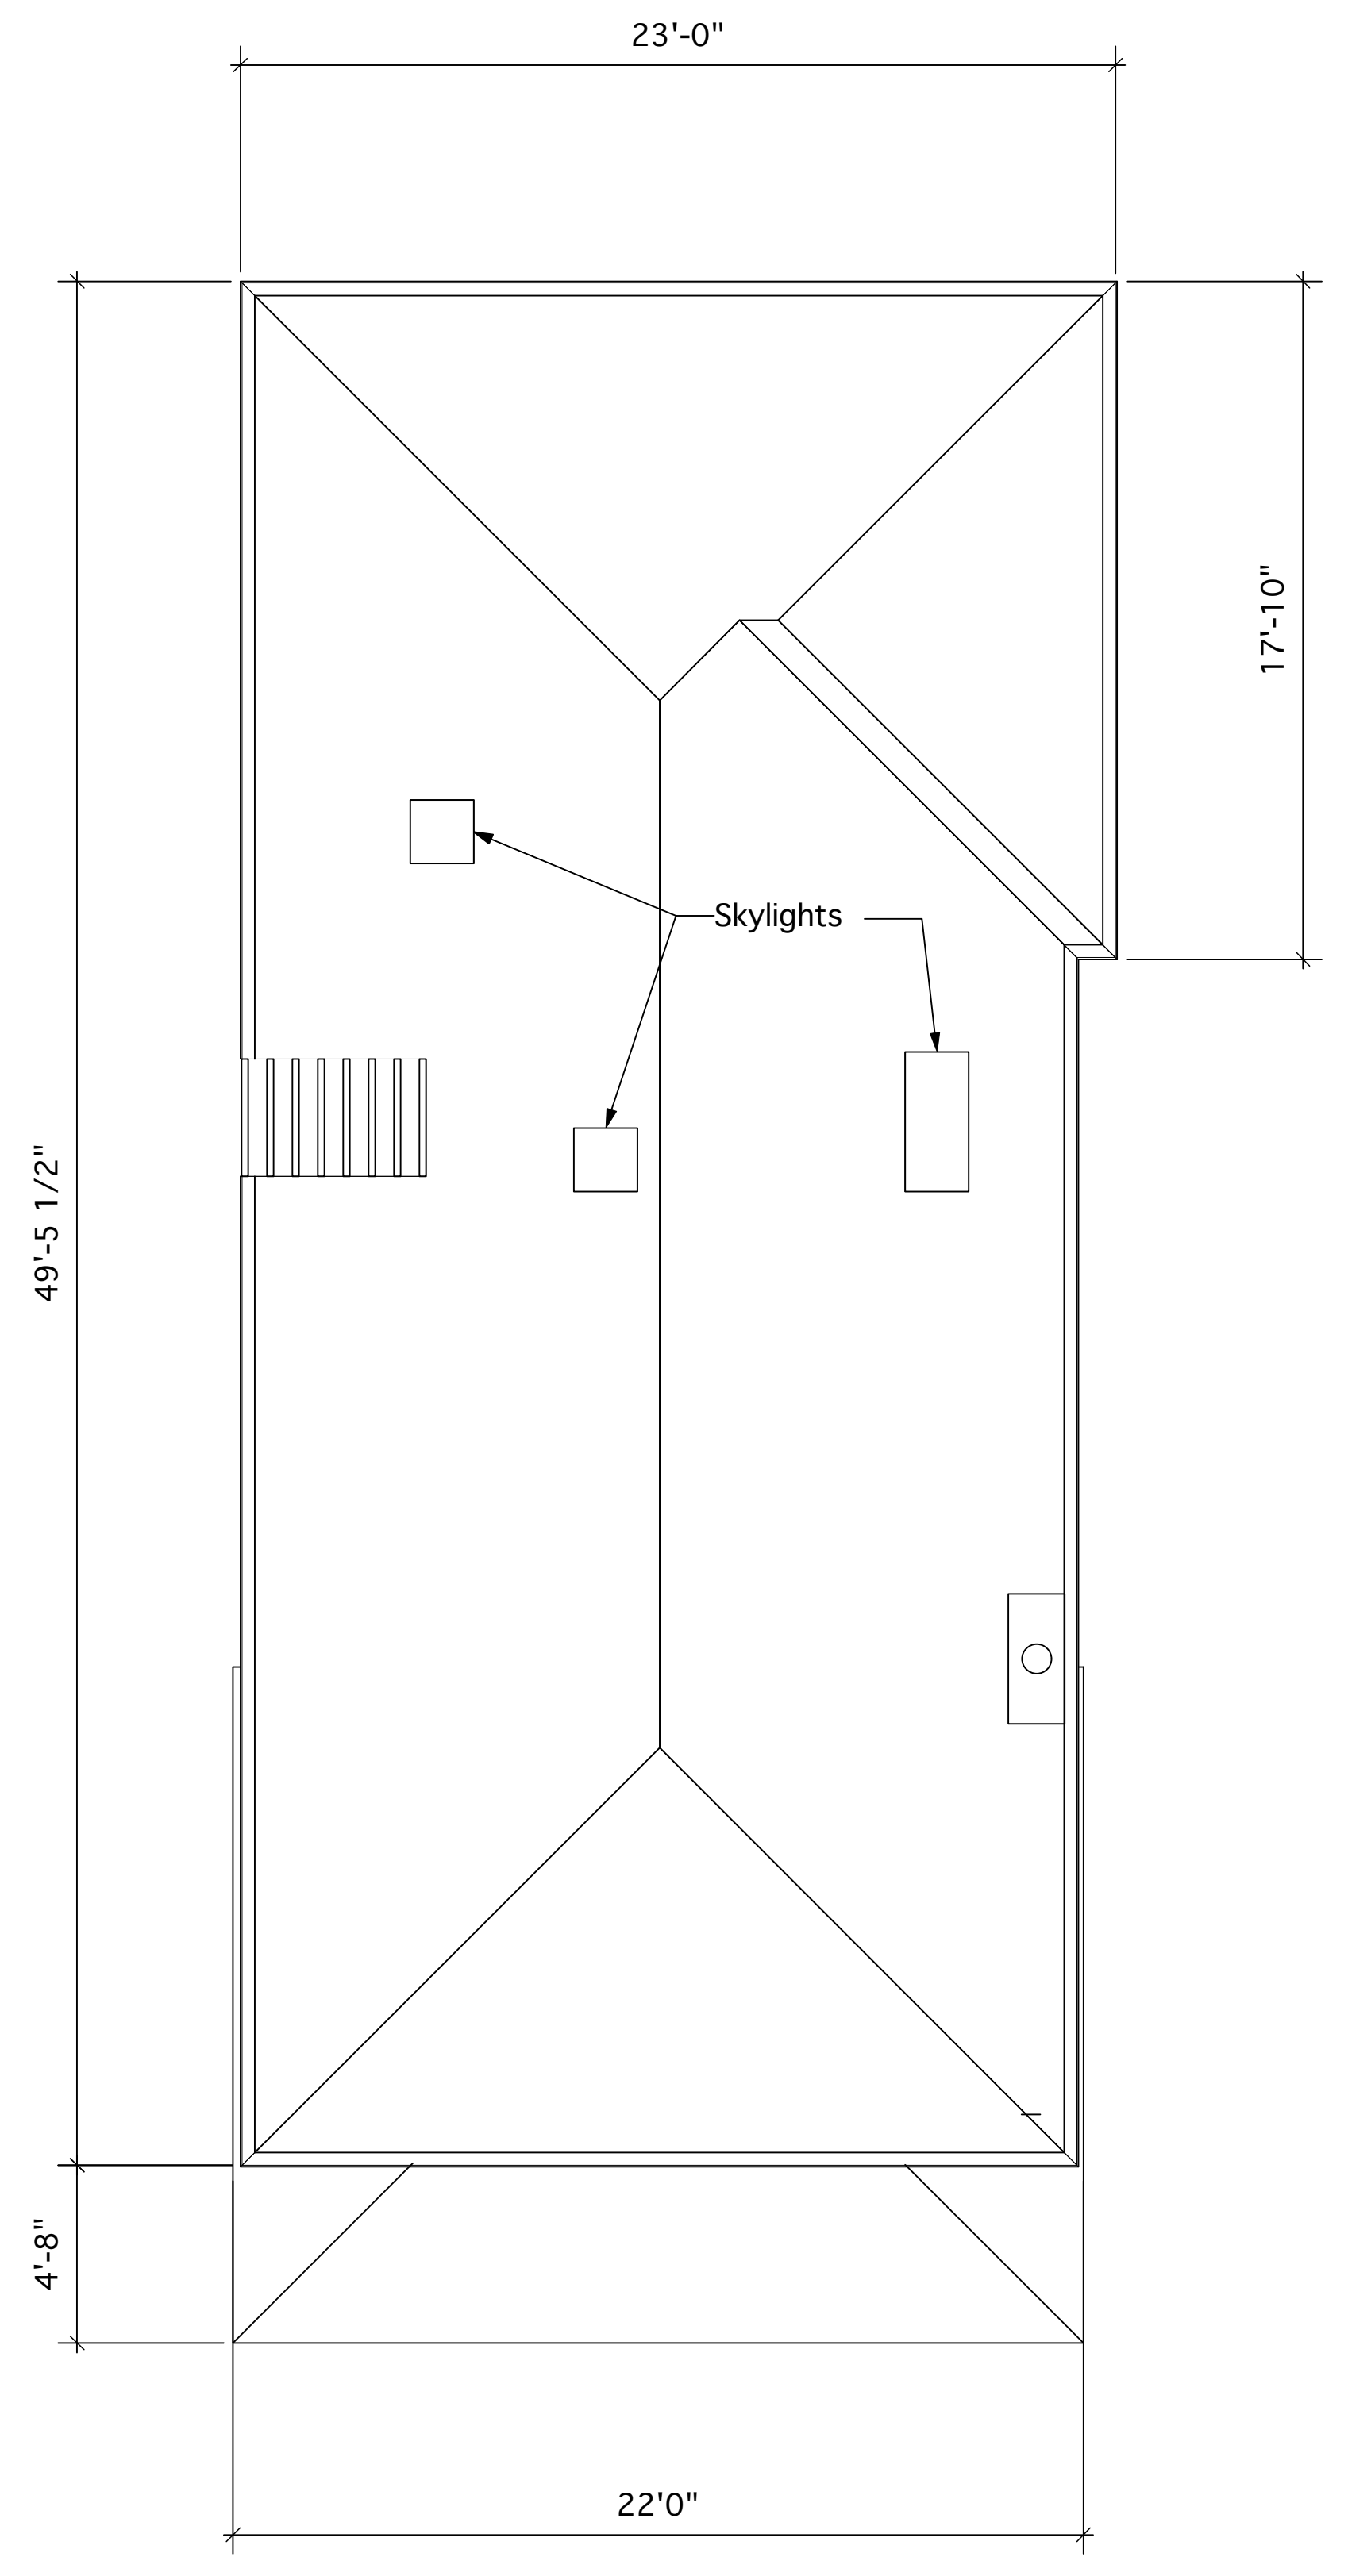


2 Roof Plan
Scale: 1/4" = 1'-0"

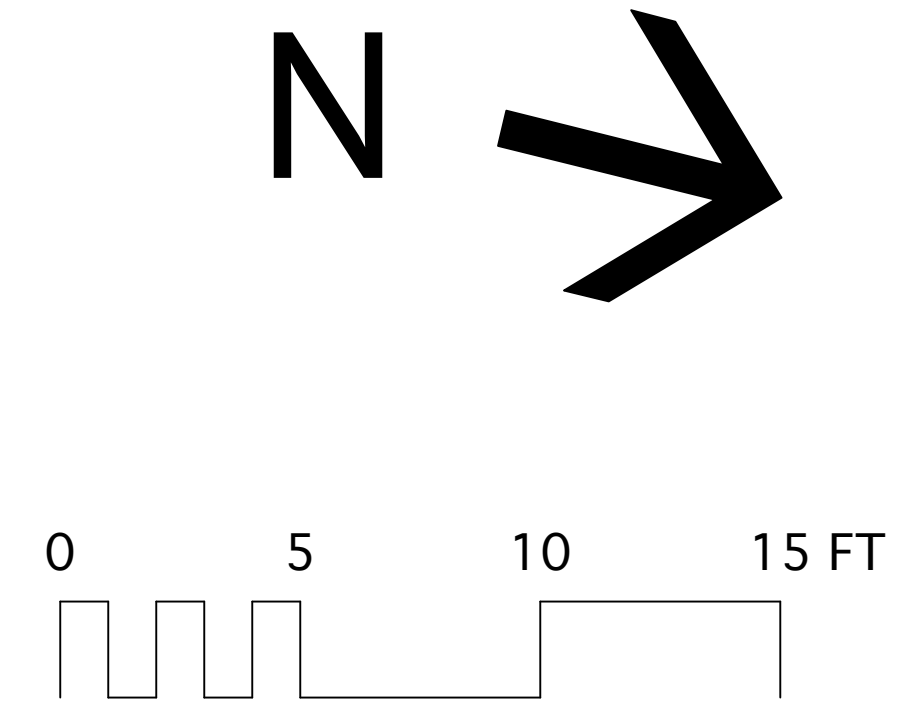


Project Title Residential Addition 918 Cerrito Street Albany, CA	Design Firm Howard McNenny, AIA 1039 Santa Fe Avenue Albany, CA 94706 Tel: (510) 705-1671	Drawn By HFM	Date	No.	Issued for Design Review Date
		Checked By HFM	Revision		
Project No. Second Floor and Roof Plans	Consultant	Reviewed By	Project ID	No.	Issue Notes
		Submitted By	Revision		
Scale Sheet Scale	Project Manager HFM	Project No. 00/00/00	Revision Code Drawing Code		
Sheet No. A-4					
of 7					

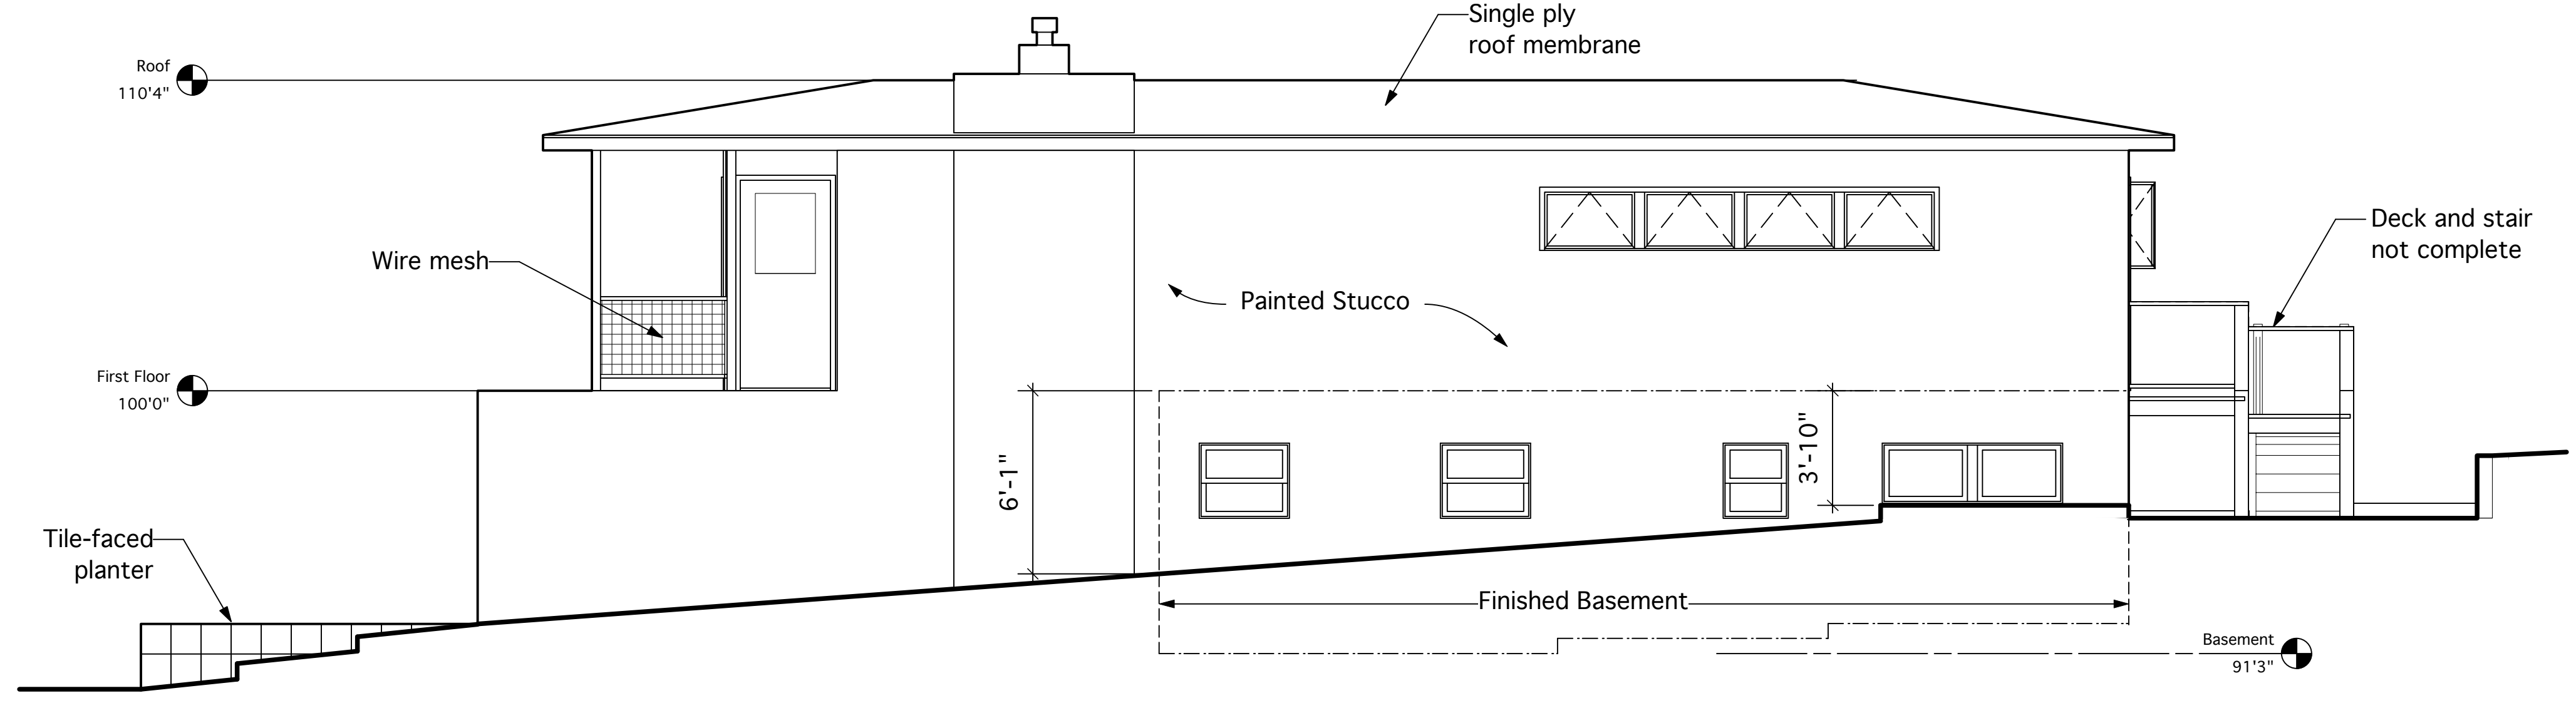


1 North Elevation--Existing
Scale: 1/4" = 1'-0"

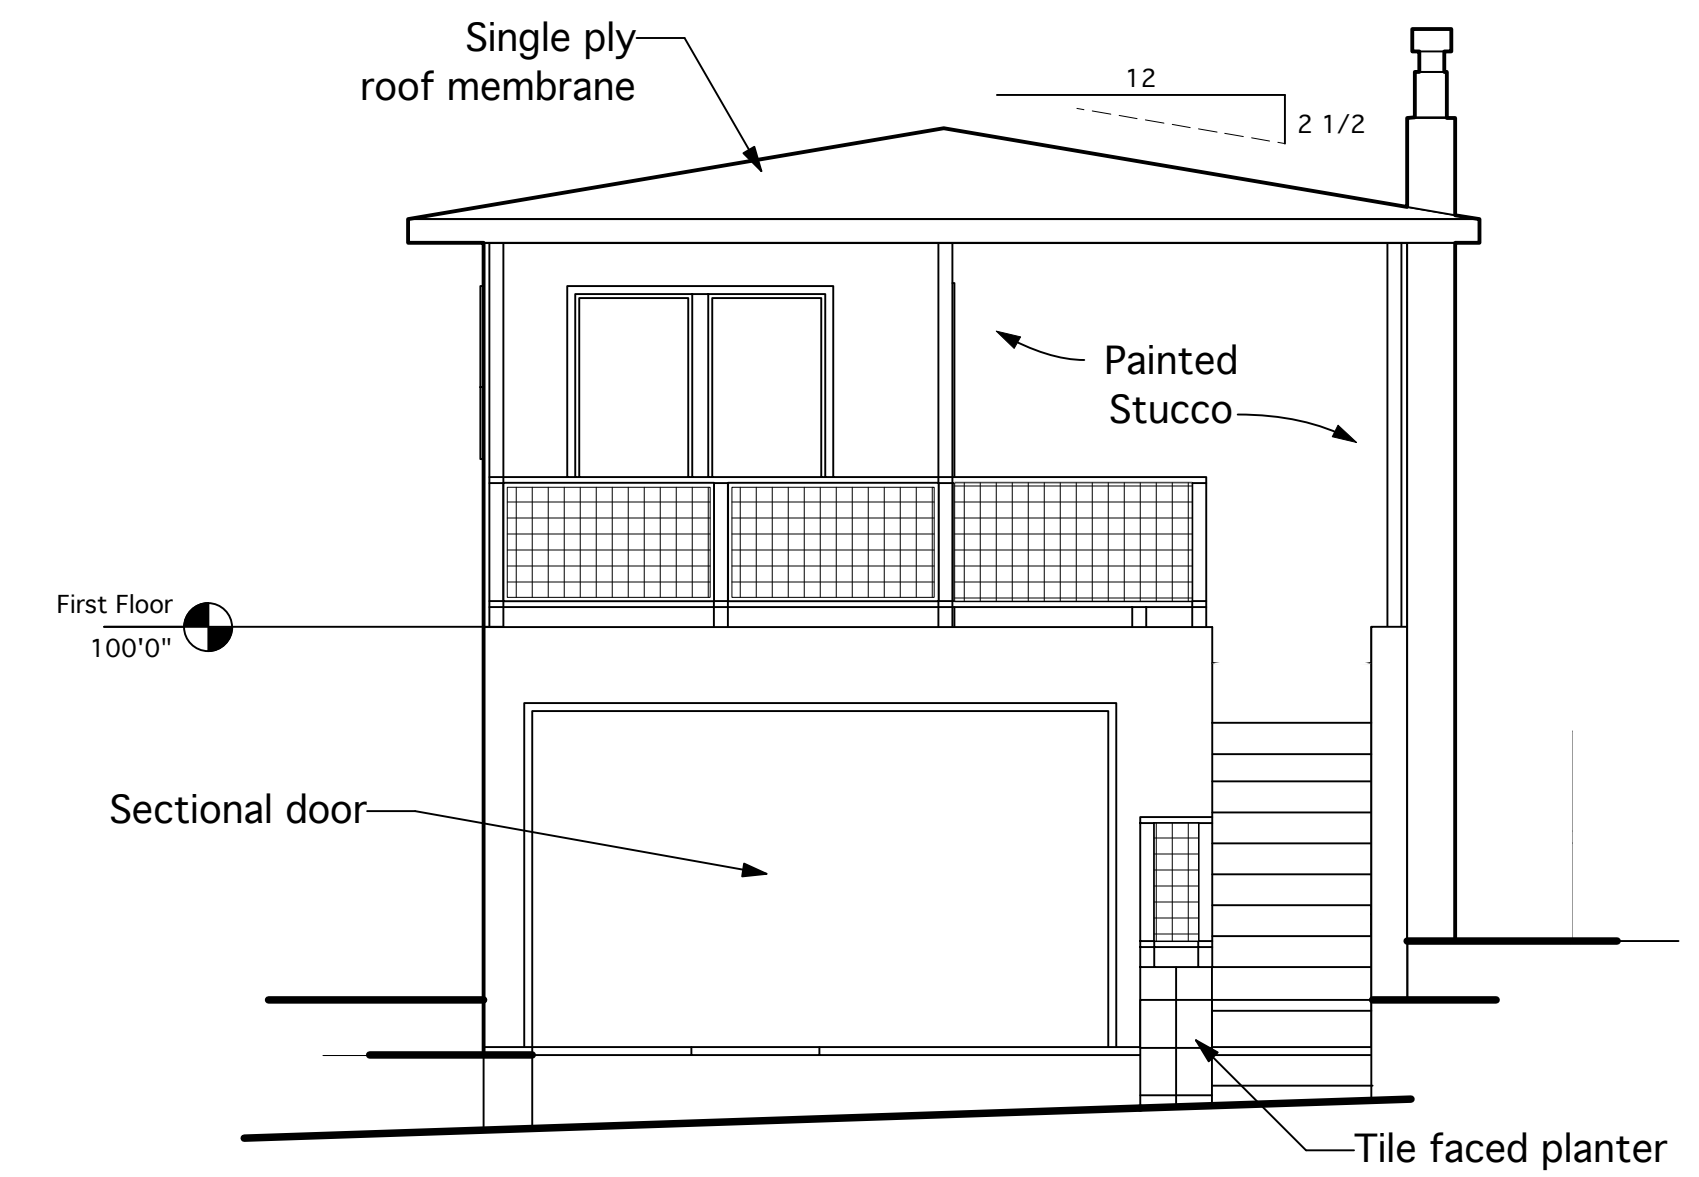

3 East Elevation--Exist.
Scale: 1/4" = 1'-0"

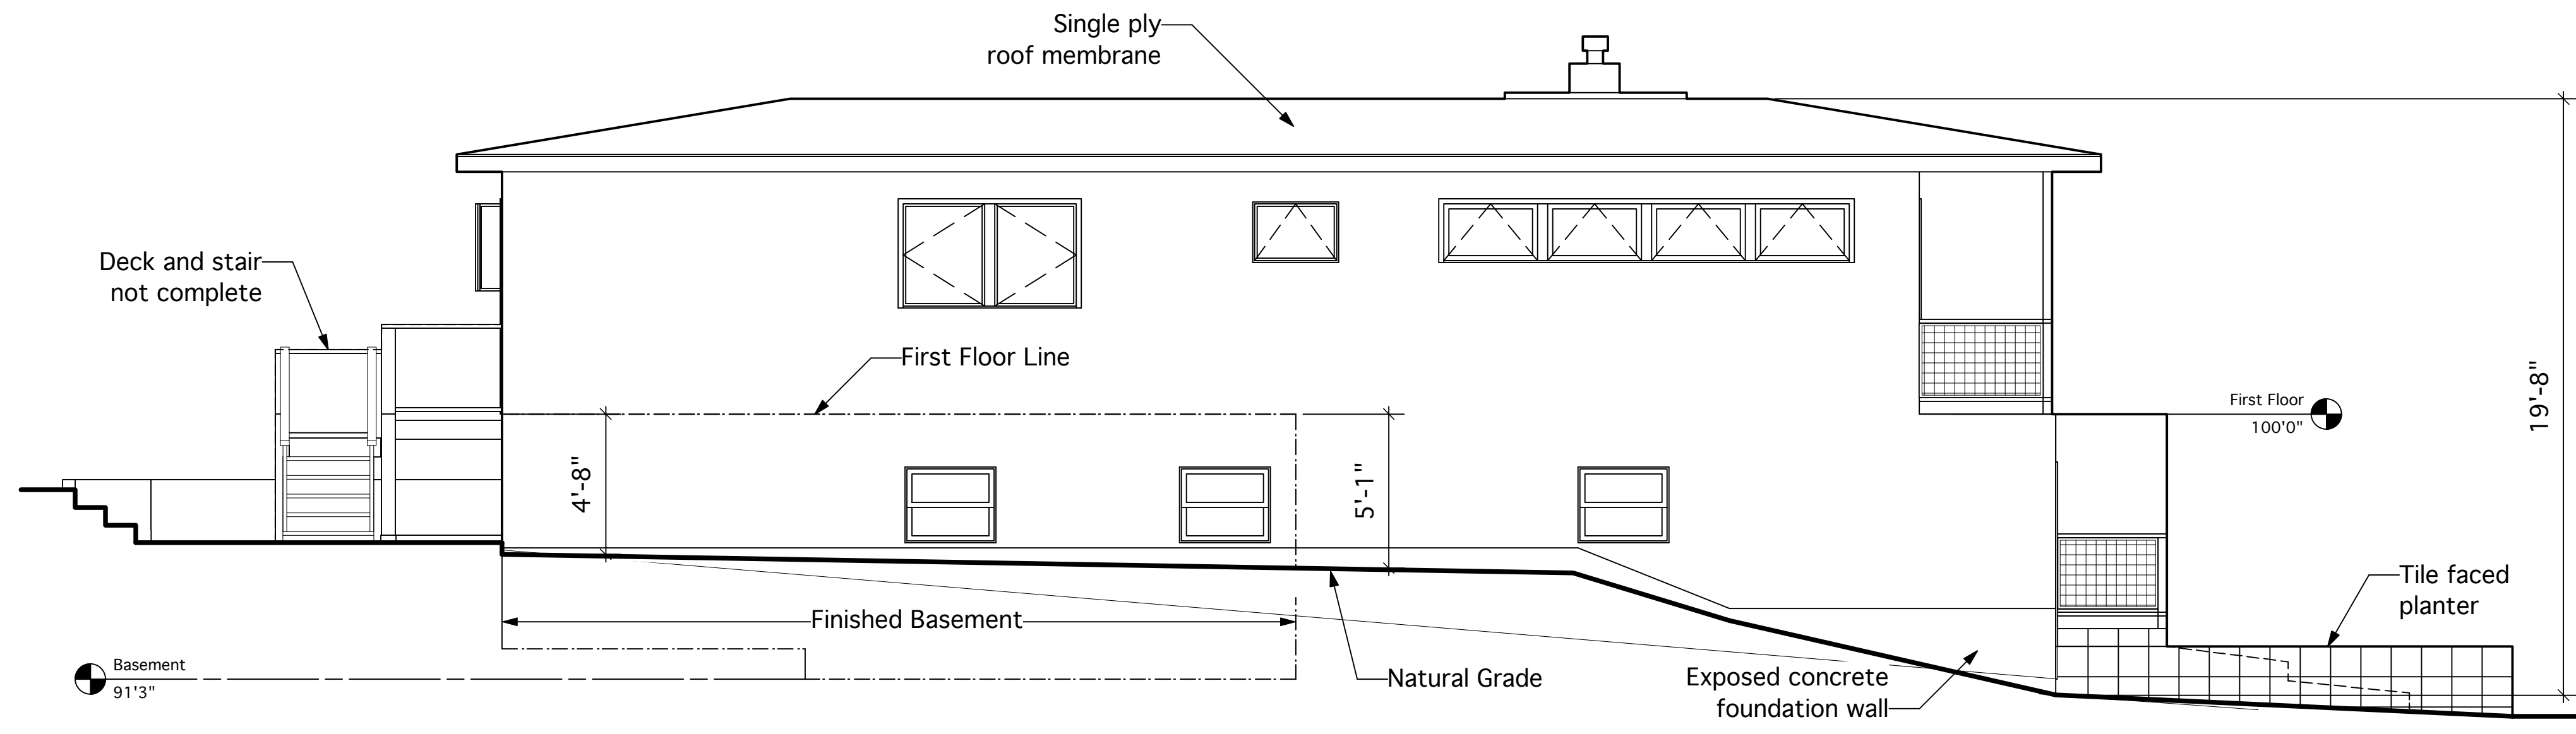


2 South Elevation--Existing
Scale: 1/4" = 1'-0"

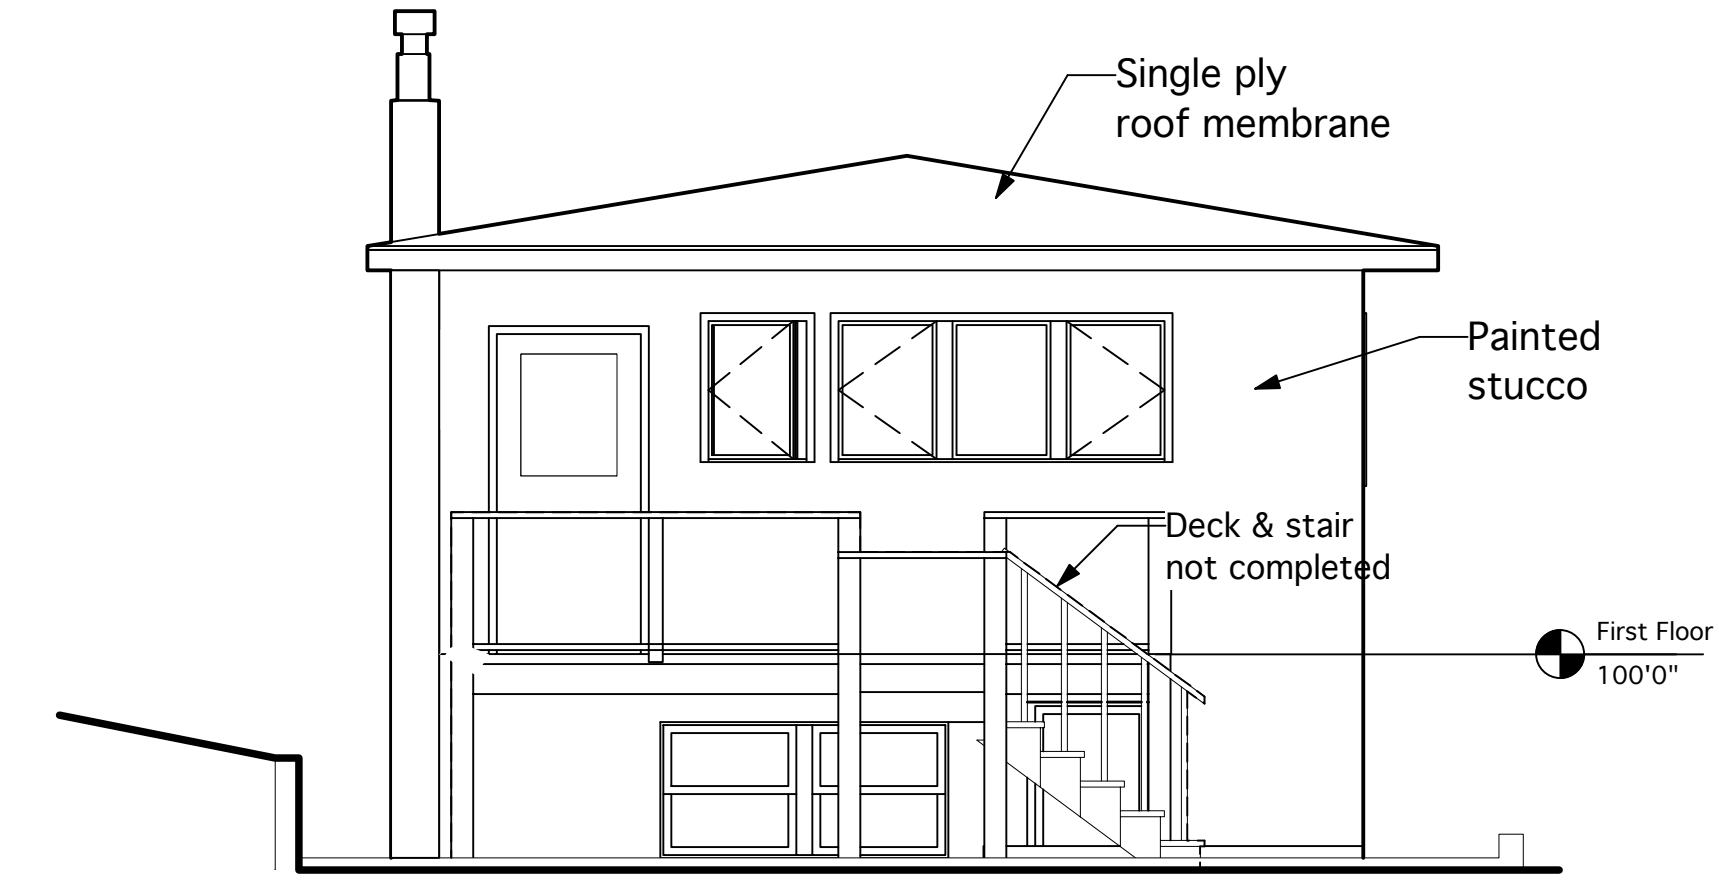


4 West Elevation--Existing
Scale: 1/4" = 1'-0"

Date		Issued for Design Review	
Revision		Issue Notes	
Project ID		A	
Drawing Code		No.	
CAD File Name		Date	
File Date		9/9/01/11	
Designed By		HFM	
Drawn By		HFM	
Checked By		HFM	
Reviewed By		HFM	
Submitted By		HFM	
Project Manager		HFM	
Design Firm: Howard McNenny, AIA 1039 Santa Fe Avenue Albany, CA 94706 Tel: (510) 705-1671			
Project Title: Residential Addition 918 Cerroto Street Albany, CA			
Sheet Title: Exterior Elevations--Existing			
Scale: Sheet Scale			
Sheet No. A-5 of 7			

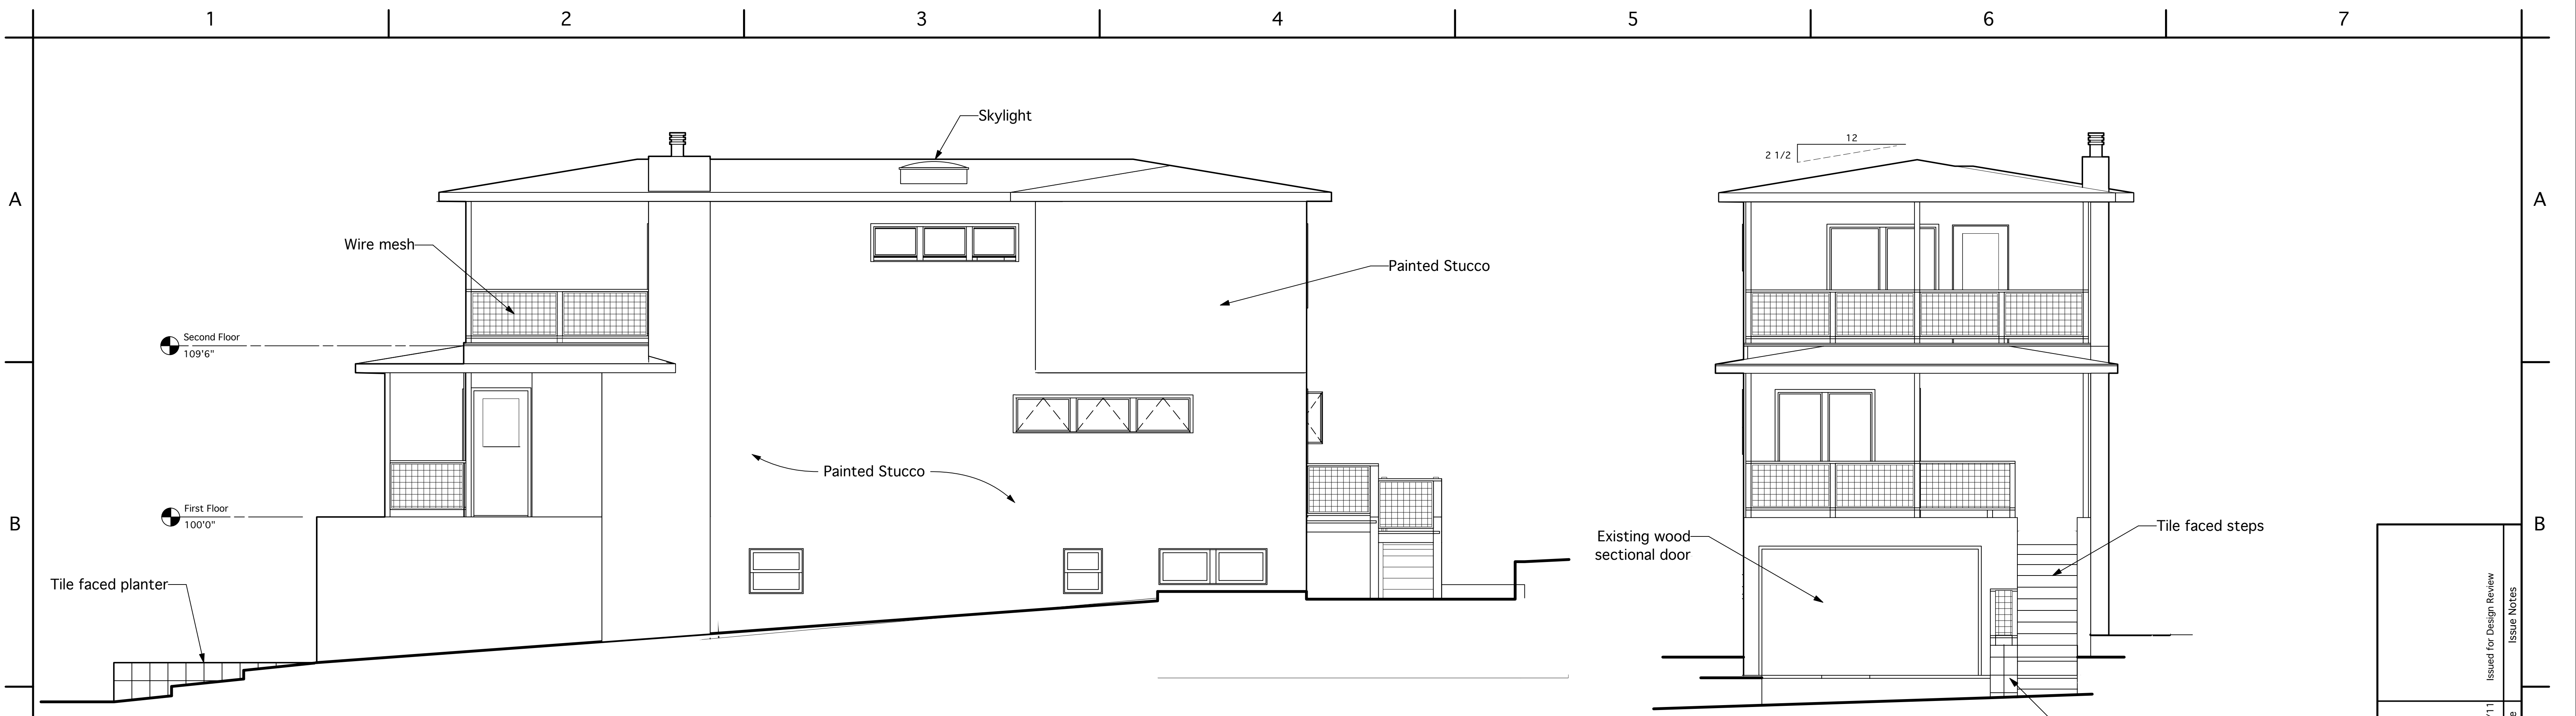

1 North Elevation
Scale: 1/4" = 1'-0"


3 East Elevation
Scale: 1/4" = 1'-0"

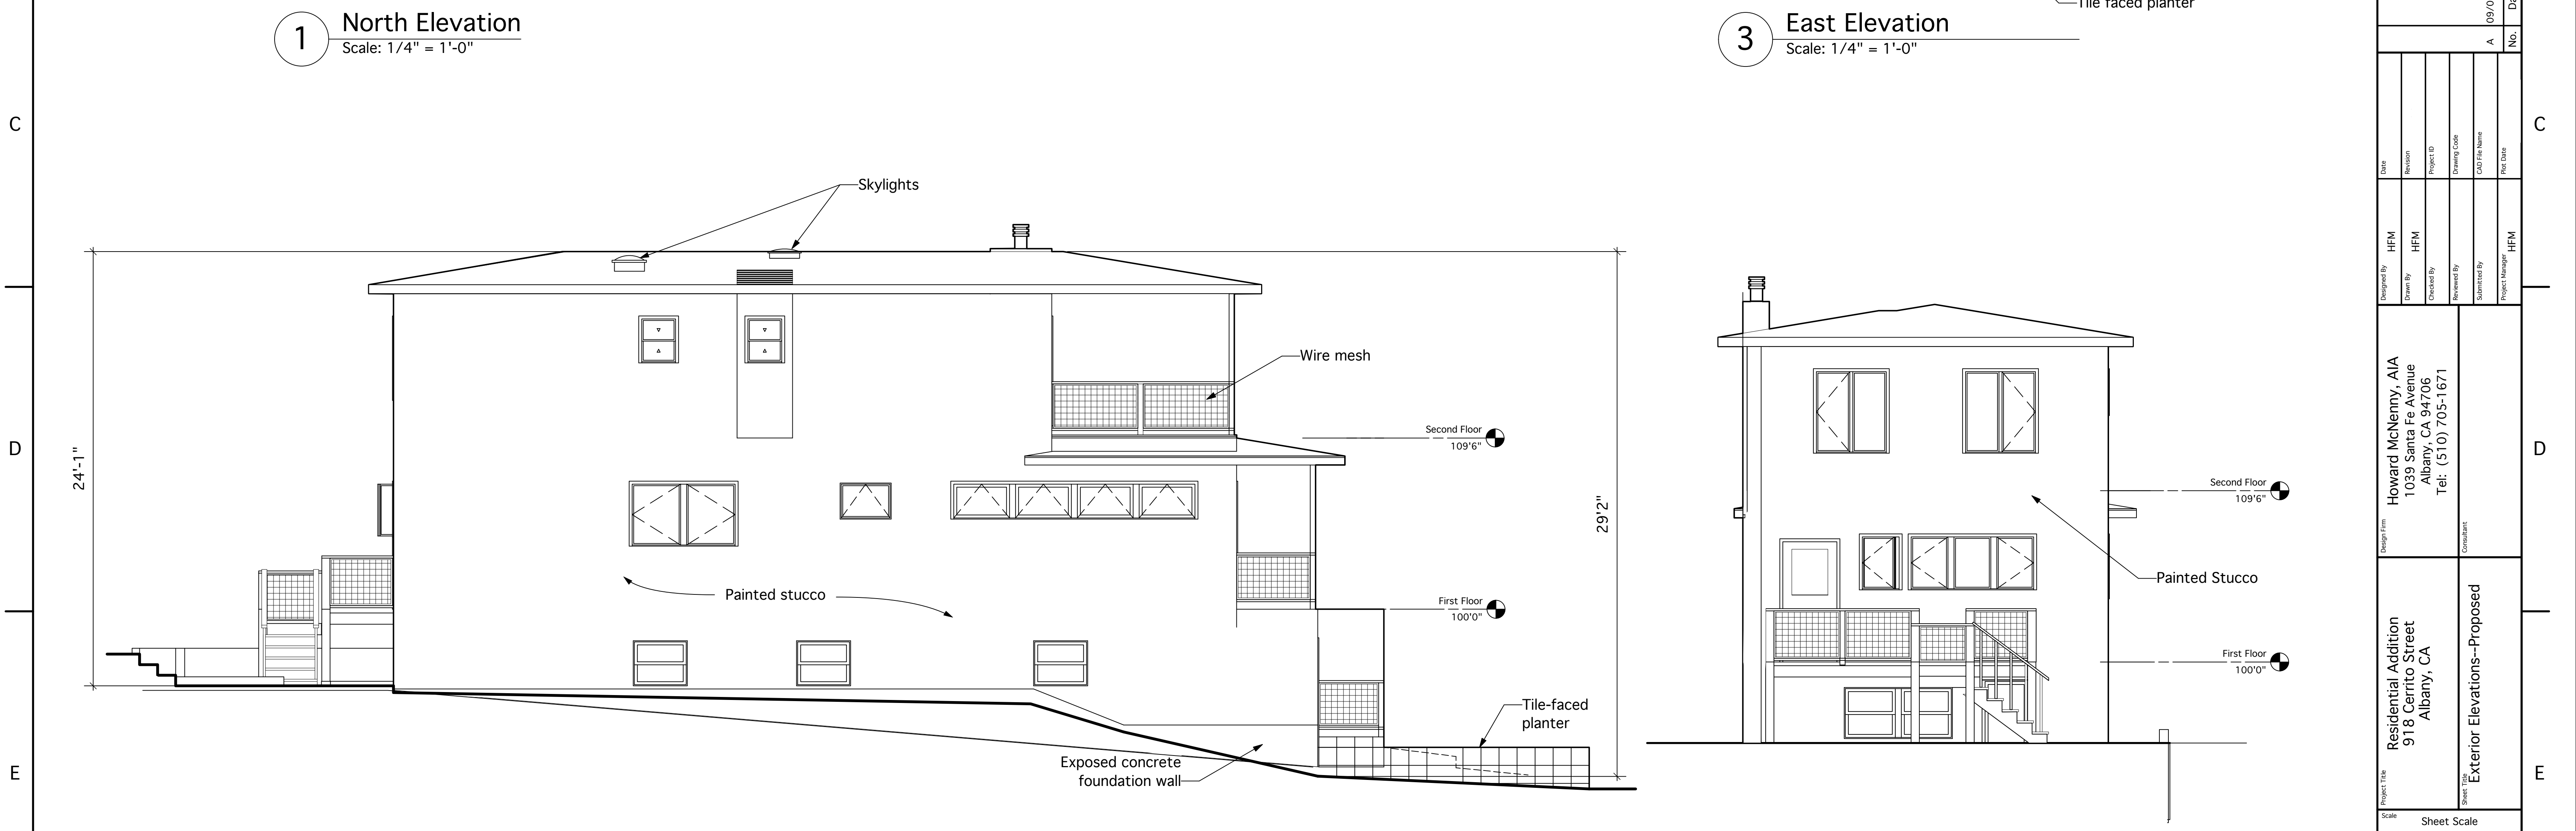

2 South Elevation
Scale: 1/4" = 1'-0"

4 West Elevation
Scale: 1/4" = 1'-0"

Date		08/01/11		Issued for Design Review	
Revision		A		Issue Notes	
Project ID				No.	
Drawing Code				Date	
CAD File Name				No.	
File Date				Date	
Designed By		HFM		Project Manager	
Drawn By		HFM		HFM	
Checked By		HFM		HFM	
Reviewed By		HFM		HFM	
Submitted By		HFM		HFM	
Project Name		Residential Addition			
Design Firm		Howard McNenny, AIA			
Address		1039 Santa Fe Avenue			
City		Albany, CA 94706			
Tel:		(510) 705-1671			
Project Title		Residential Addition			
Address		918 Cerreto Street			
City		Albany, CA			
Sheet Title		Exterior Elevations--Proposed			
Scale		Sheet Scale			
Sheet No.		A-6			
		of 7			

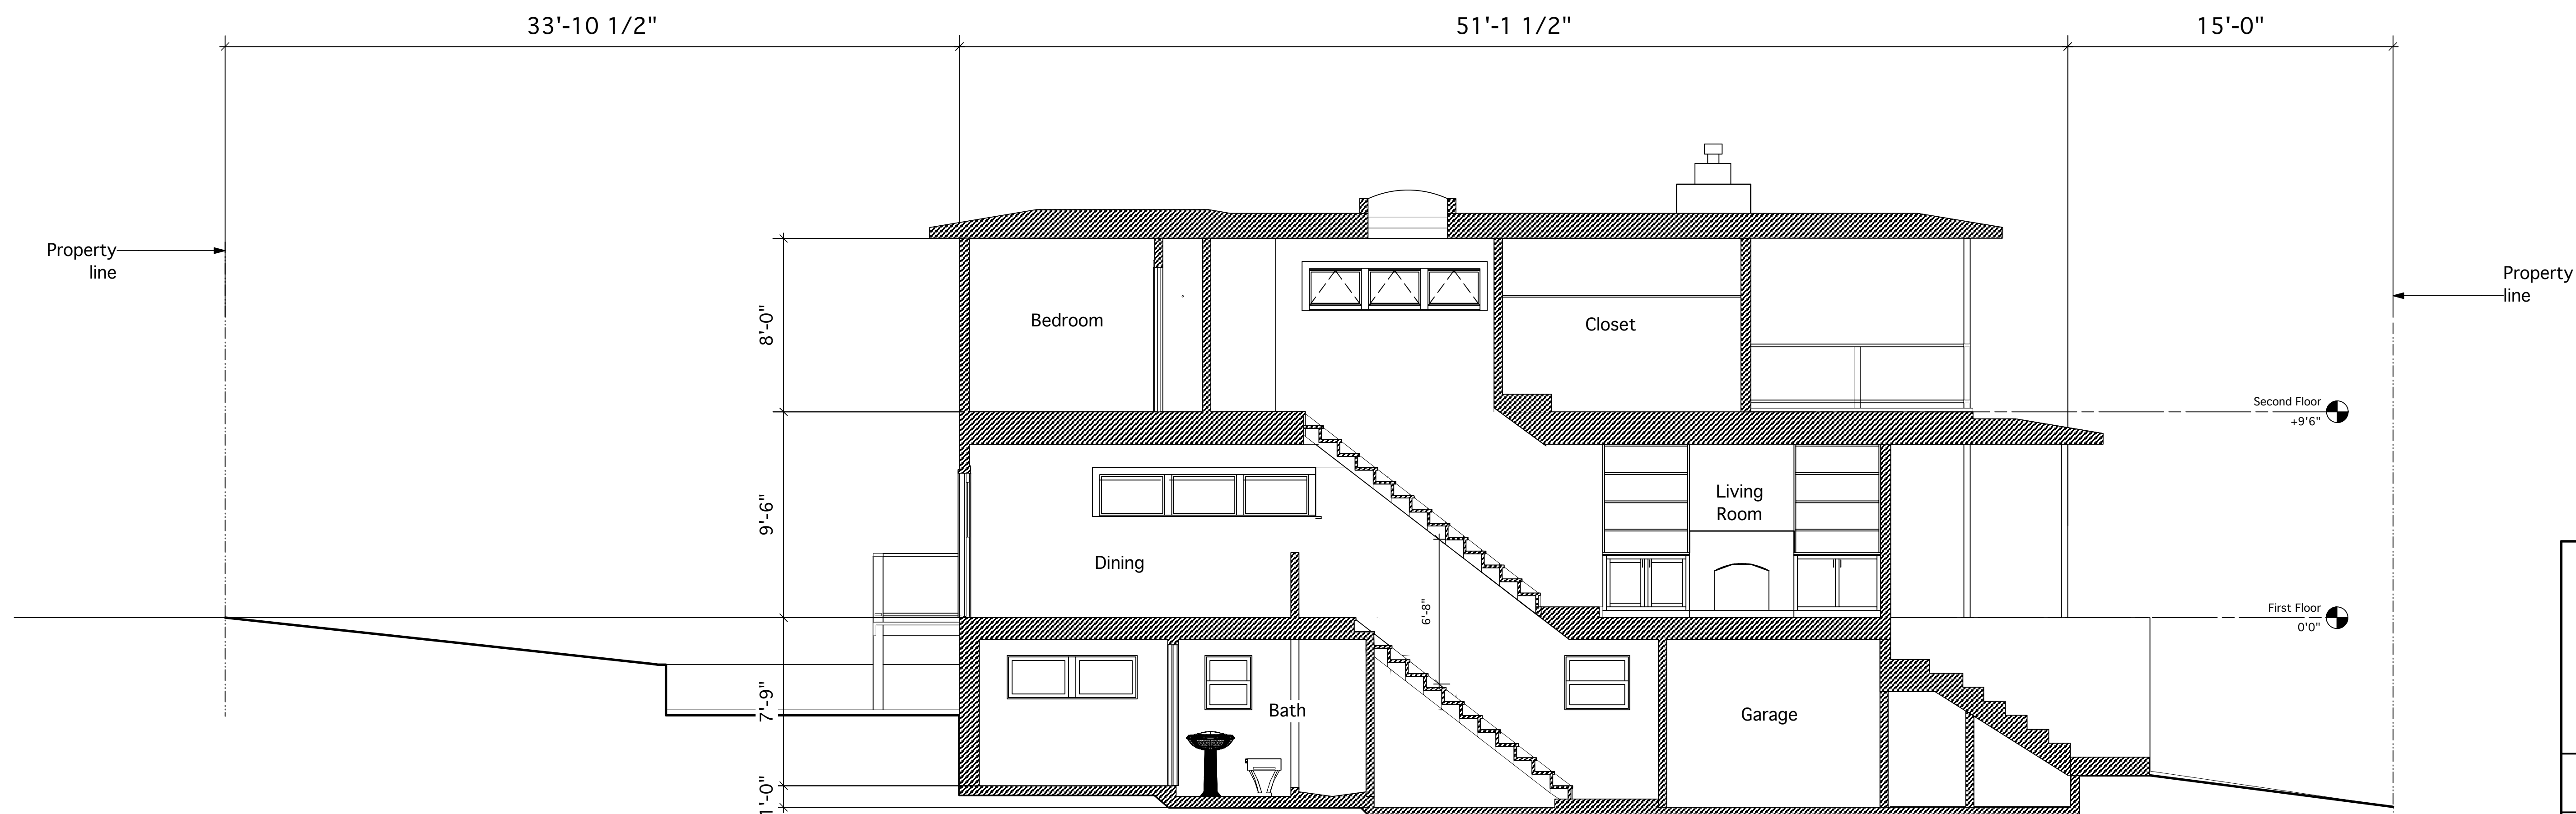

2 Section A - A
Scale: 1/4" = 1'-0"



1 Composite Street Elevation
Scale: 3/16" = 1'-0"

Date		Issued for Design Review	
Revised	Project ID	Date	Issue Notes
Designed By: HFM	Drawn By: HFM	09/01/11	
Checked By: HFM	Reviewed By: HFM	No.	
Submitted By: HFM	Project Manager: HFM	A	
Design Firm: Howard McNenny, AIA 1039 Santa Fe Avenue Albany, CA 94706 Tel: (510) 705-1671		Residential Addition 918 Cerrito Street Albany, CA	
Project Title		Sheet Scale	
Street Elevation and Sections		A-7 of 7	