

817 Ramona Avenue, Albany, CA

Second Floor Addition


HOWARD MCNENNY, AIA
 1039 SANTA FE AVENUE
 ALBANY, CA 94706
 Tel: (510) 705-1671
 h.mcnenny@comcast.net

Project Description


- First Floor Addition (154.0 s.f.): Revise plan for new dining rm & family room
- Second Floor Addition (564.0 s.f.): (N) Master bedroom & master bath, bedroom/office, laundry
- Remodel kitchen (120 s.f. remodeled area)
- (N) 1st fl. deck (180 s.f.)
- Change out 3 windows (in areas not remodeled)

Project Summary

Lot Size: 3334 s.f.
 Allowed Floor Area (55% FAR): 1834 s.f.
 First Floor Area: 1251.0 s.f.
 Second Floor Area: 564.0 s.f.
 1815.0 s.f.

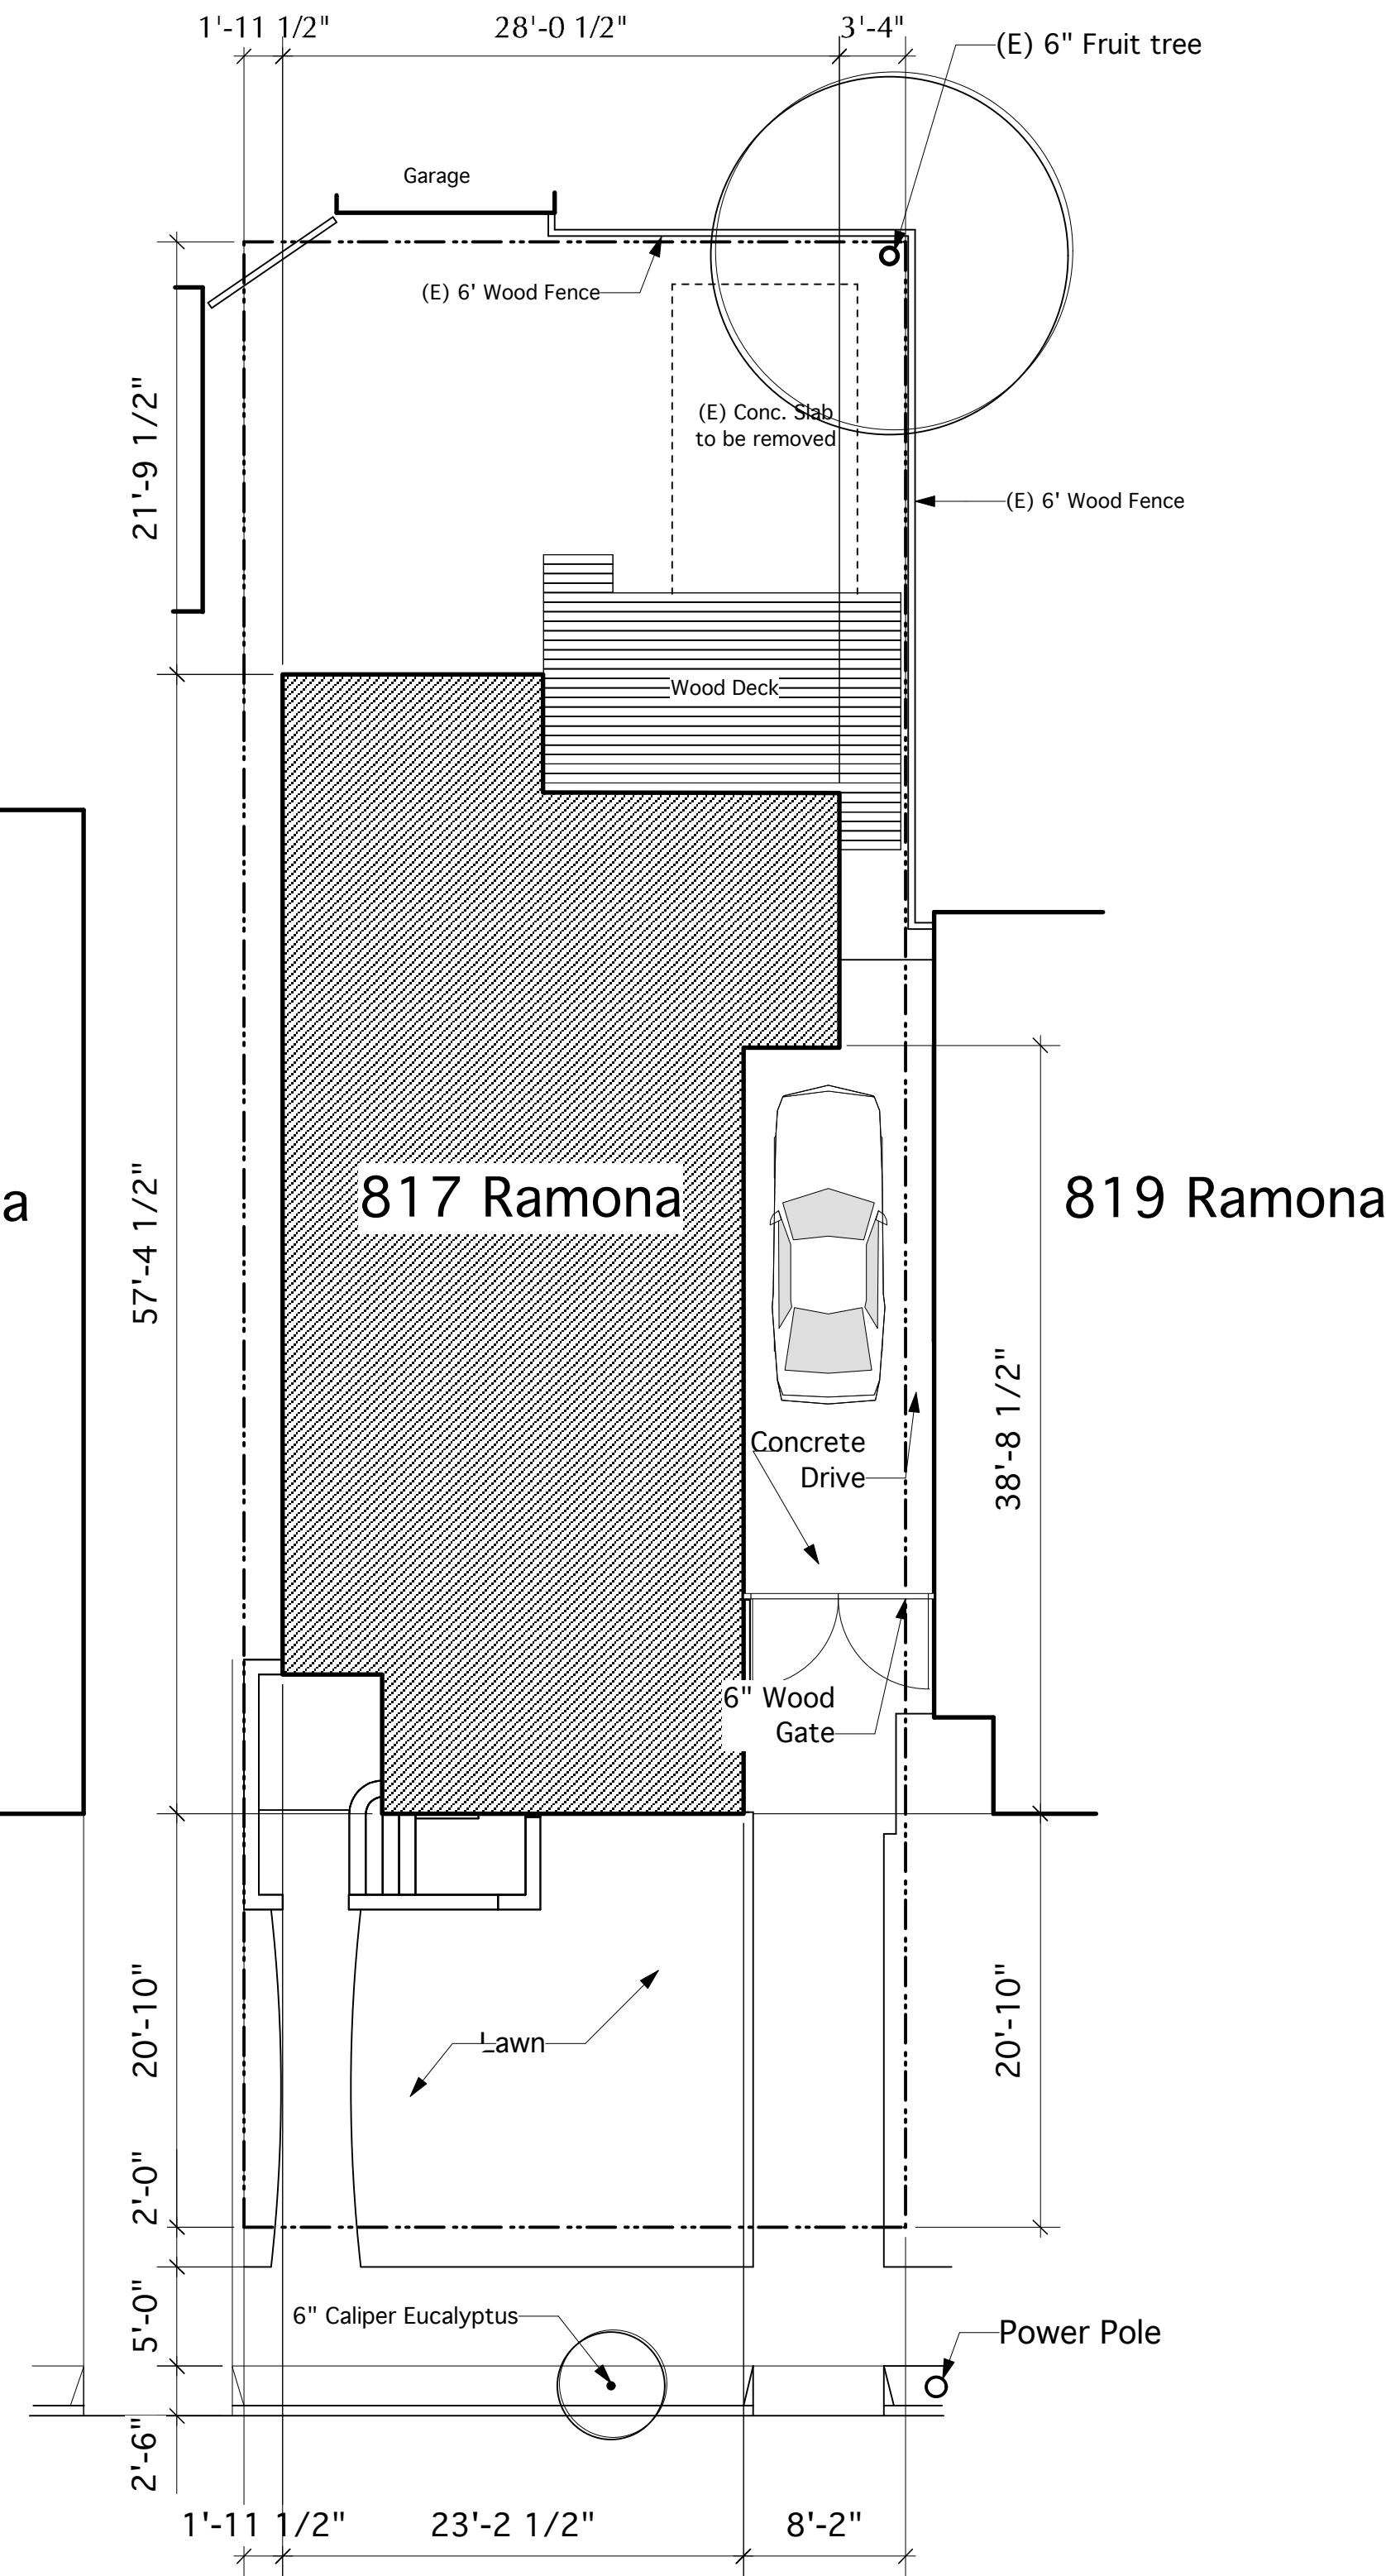

1 Site Plan
 Scale: 1/8" = 1'-0"

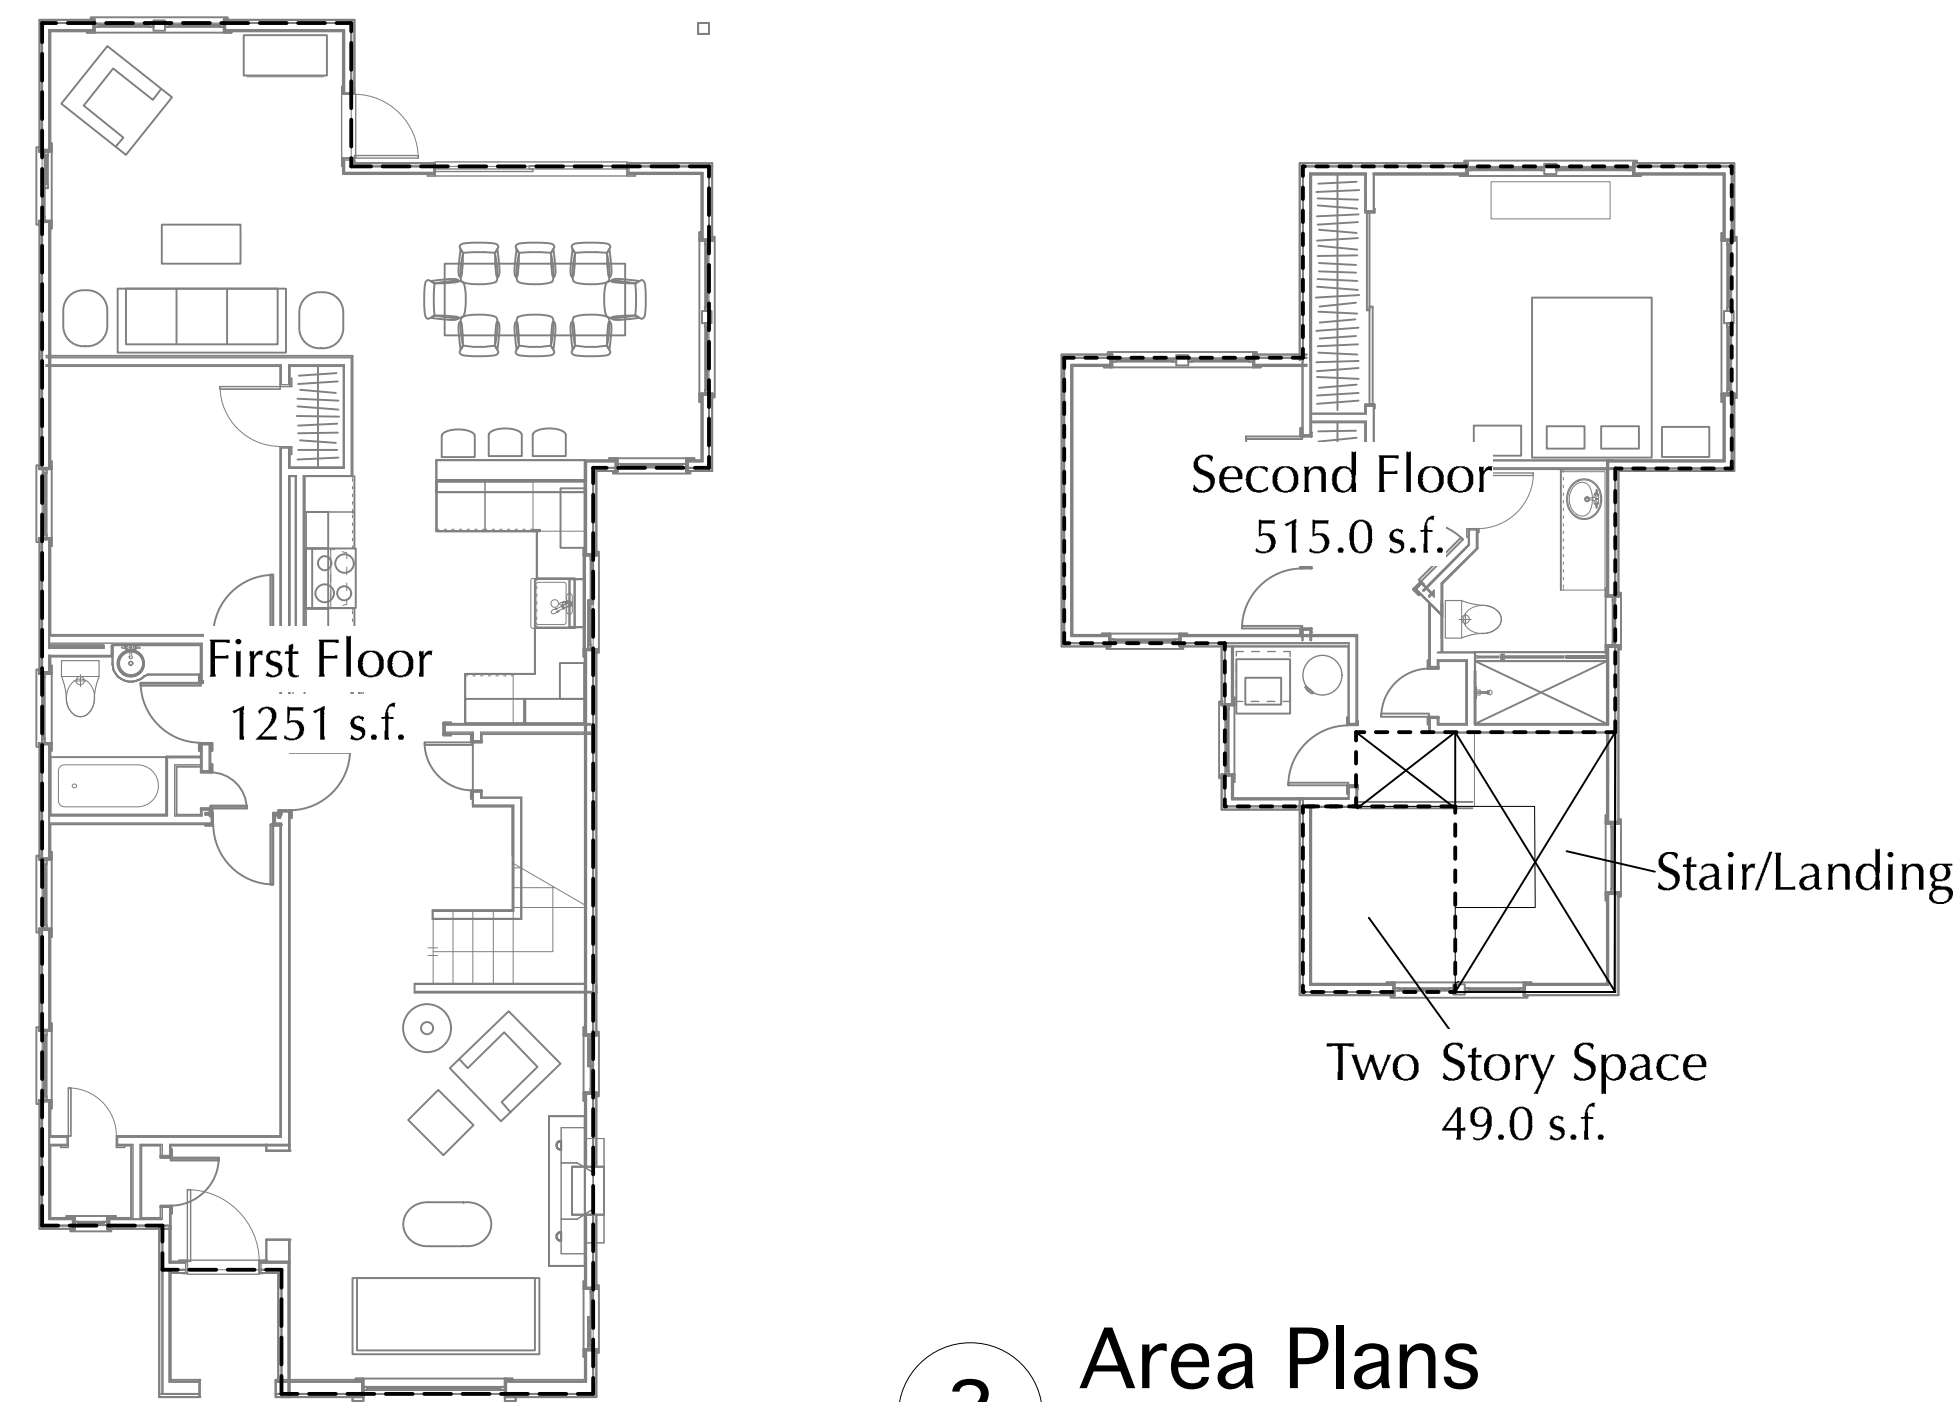

2 Area Plans
 Scale: 1/8" = 1'-0"

Project Title
817 Ramona St.

Issue Date

Revisions

Revisions

Sheet Title
Title Sheet


Scale
 Noted

Sheet Number
A-1


All information on this drawing constitutes the original and unpublished work of the architect and may not be duplicated, used, or disclosed without the written consent of the architect.

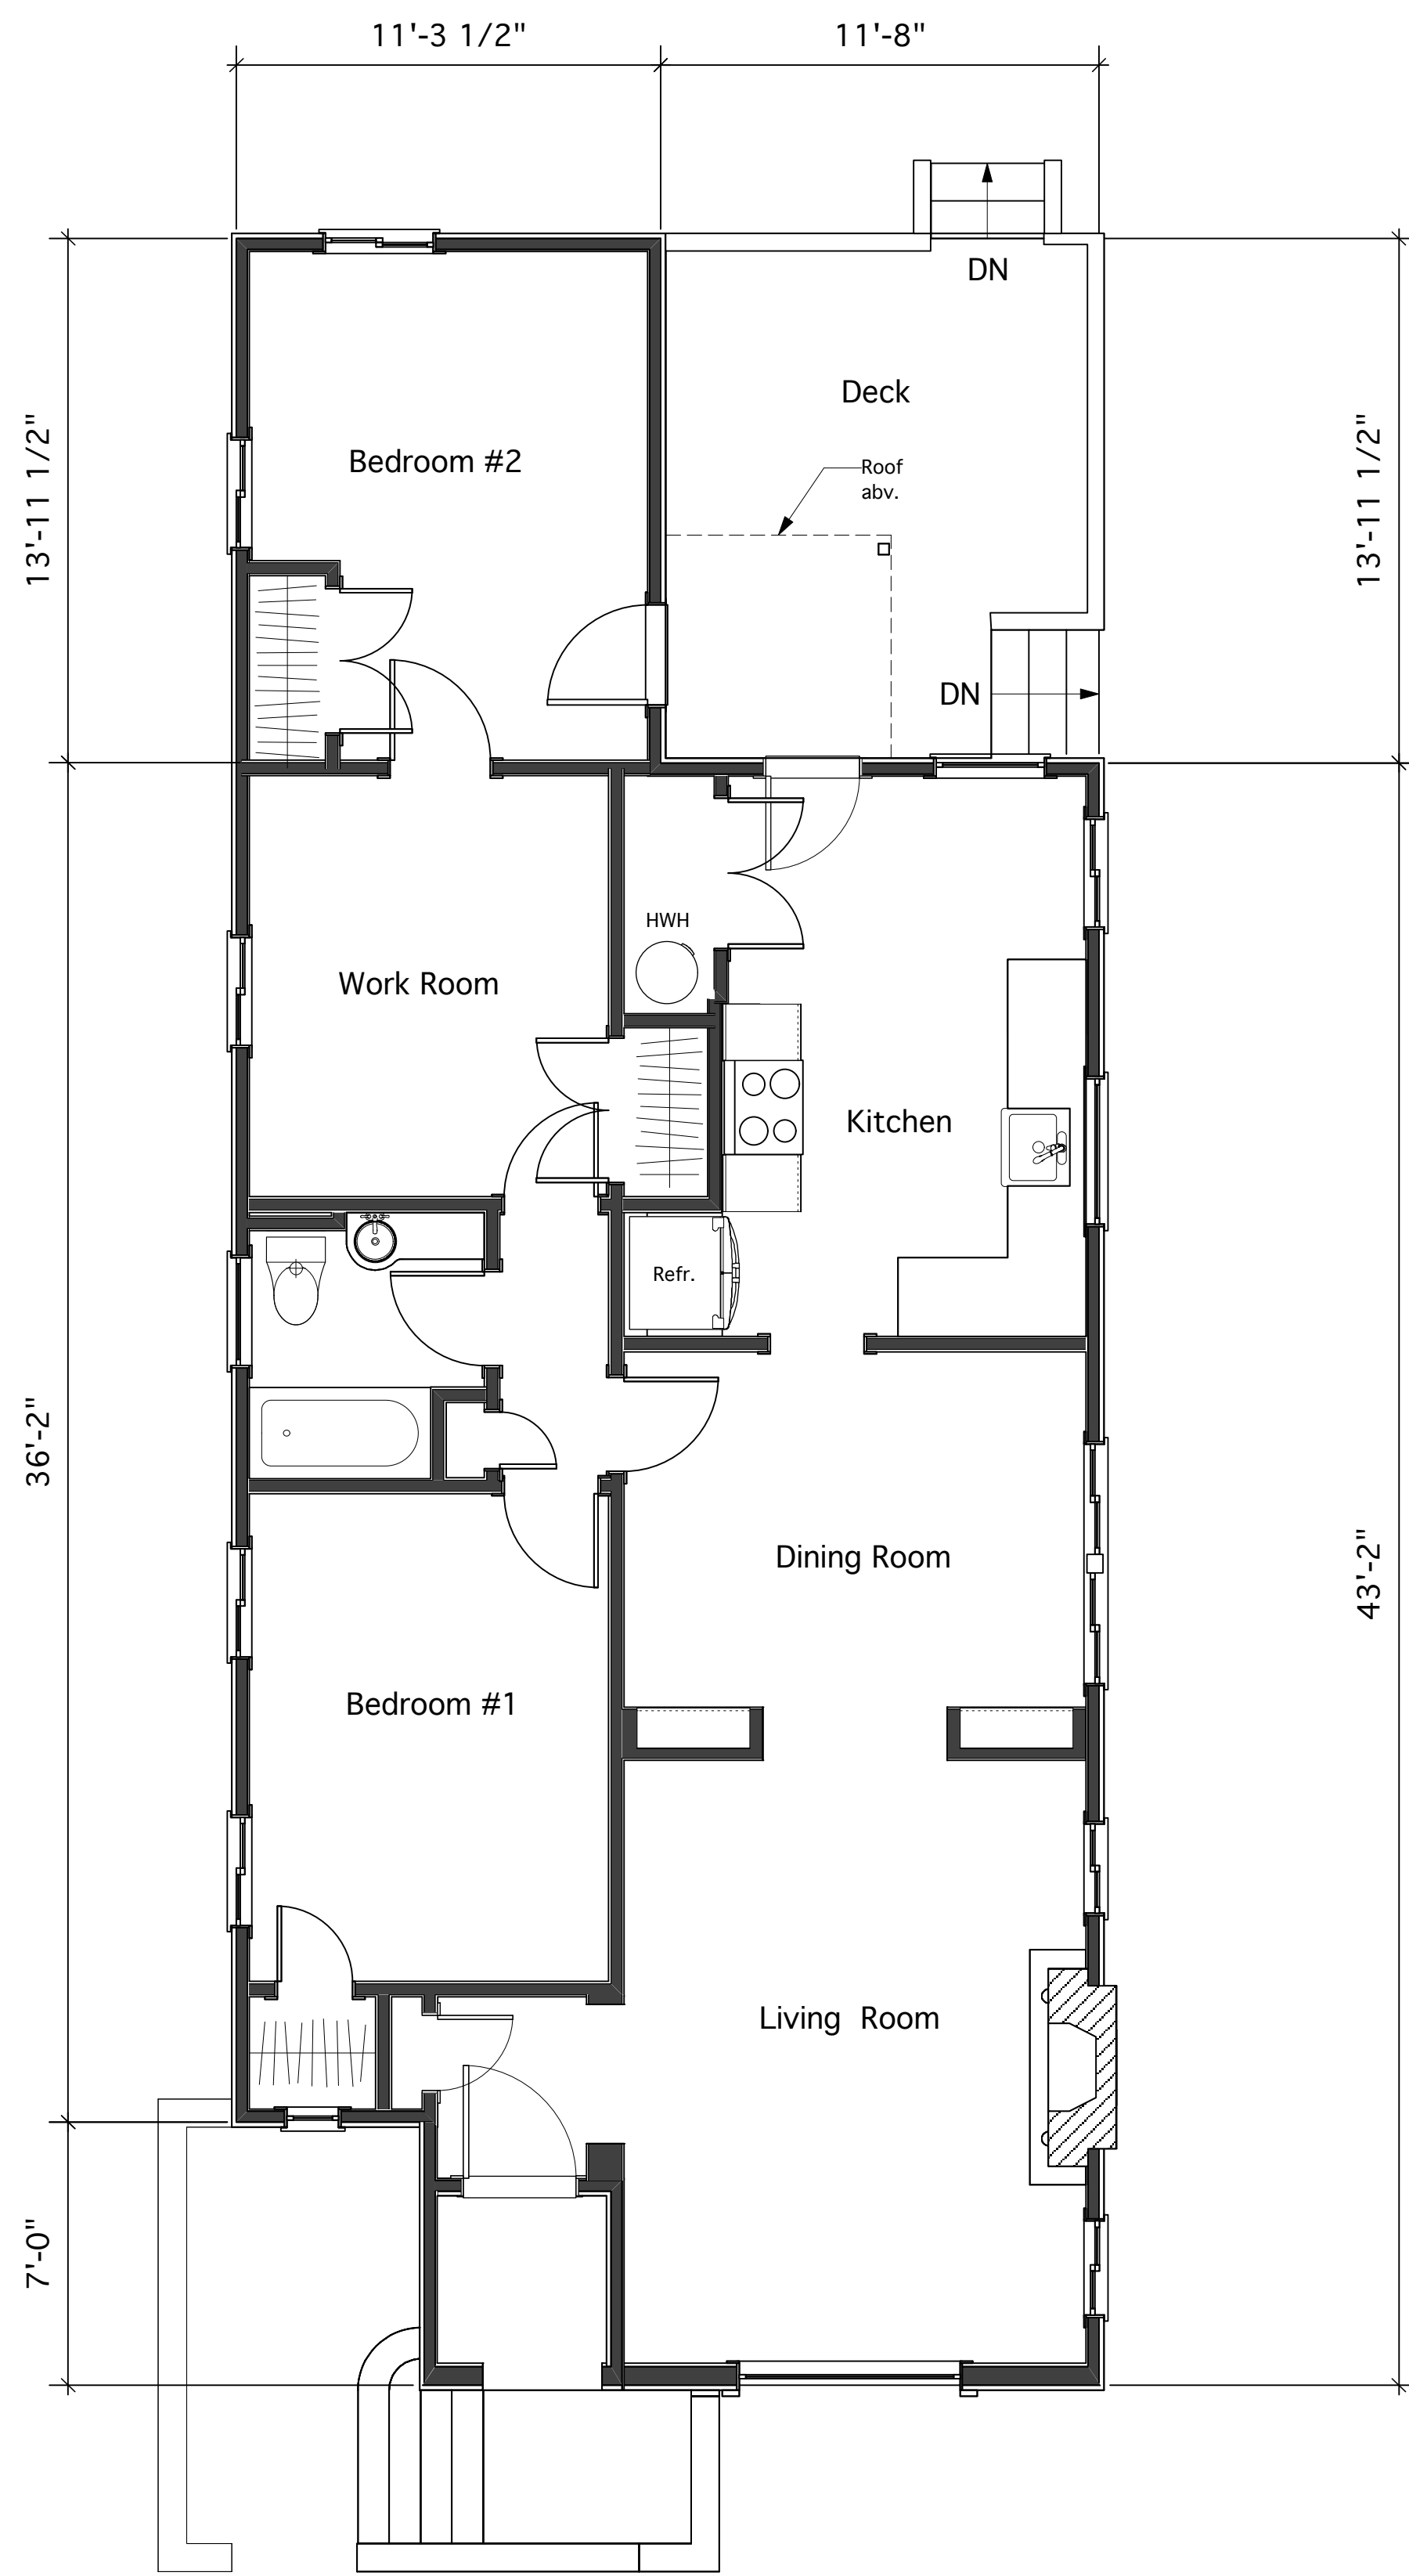

1 First Floor Plan--Existing
Scale: 1/4" = 1'-0"

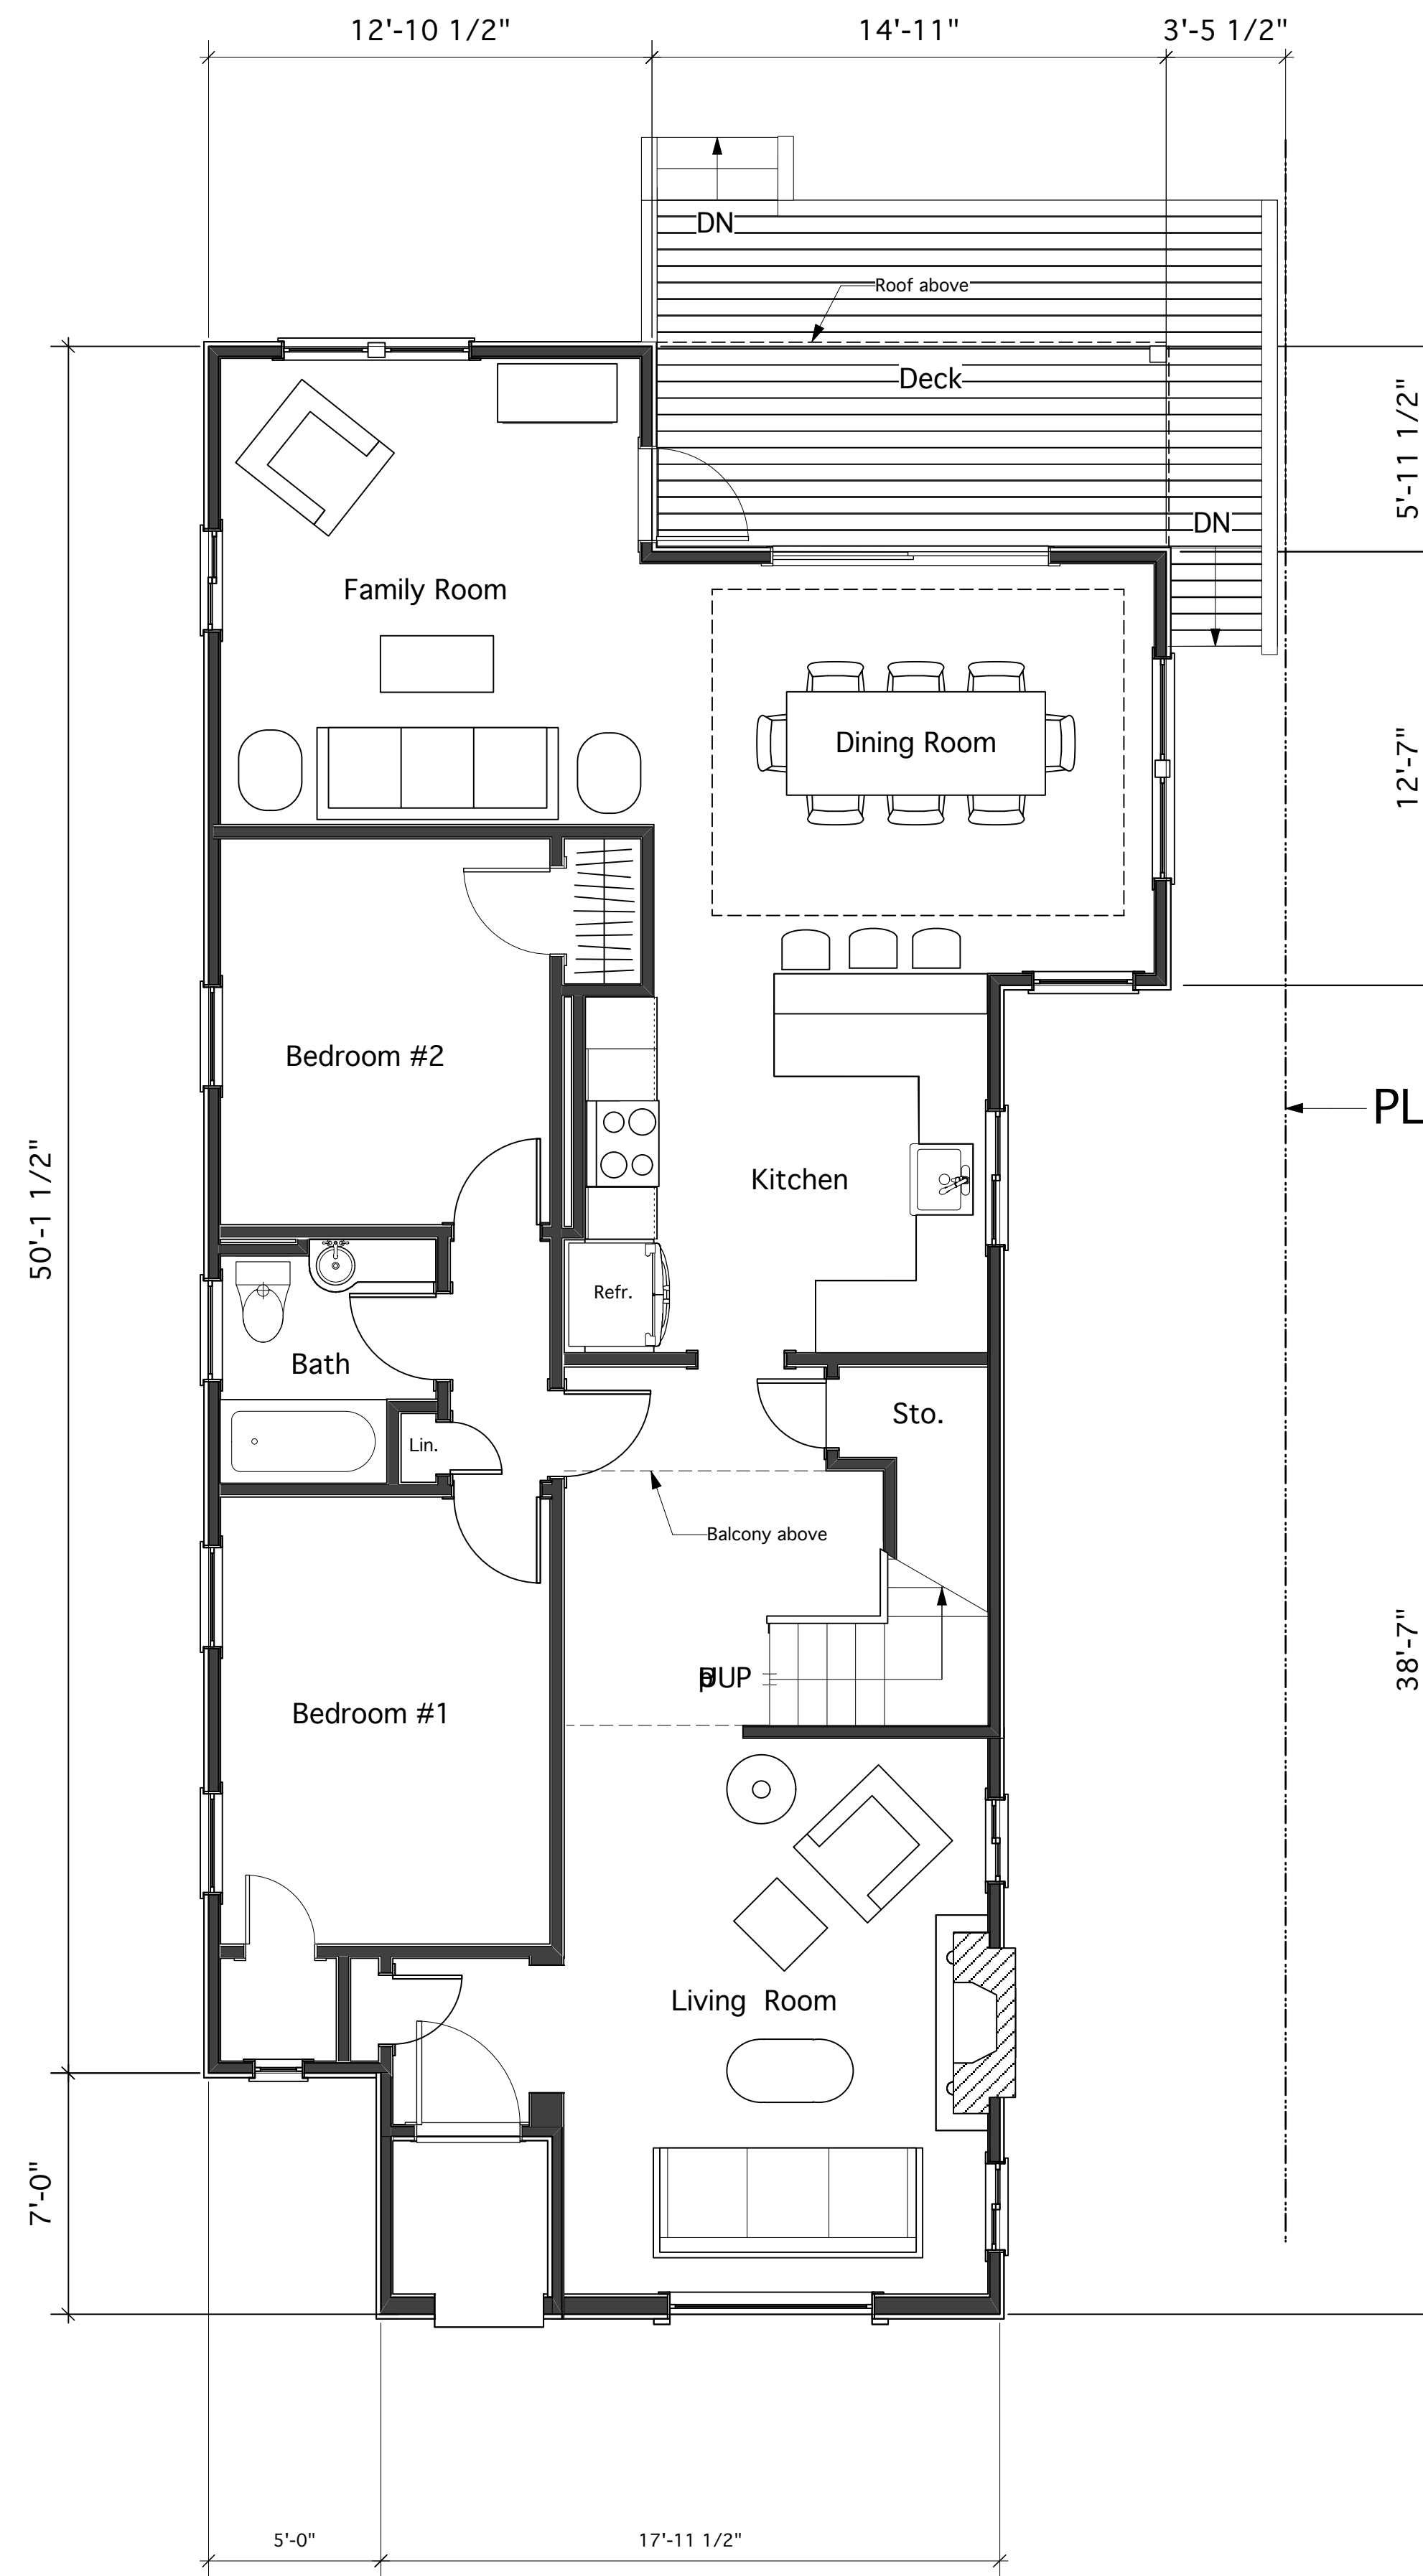

2 First Floor--Proposed
Scale: 1/4" = 1'-0"

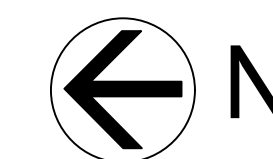

HOWARD MCNENNY, AIA
1039 SANTA FE AVENUE
ALBANY, CA 94706
Tel: (510) 705-1671
h.mcnenney@comcast.net

Project Title
817 Ramona St.

Issue Date

Revisions

Sheet Title
First Floor Plan


Scale

1/4" = 1'-0"


Sheet Number

A-2


All information on this drawing constitutes the original and unpublished work of the architect and may not be duplicated, used, or disclosed without the written consent of the architect.

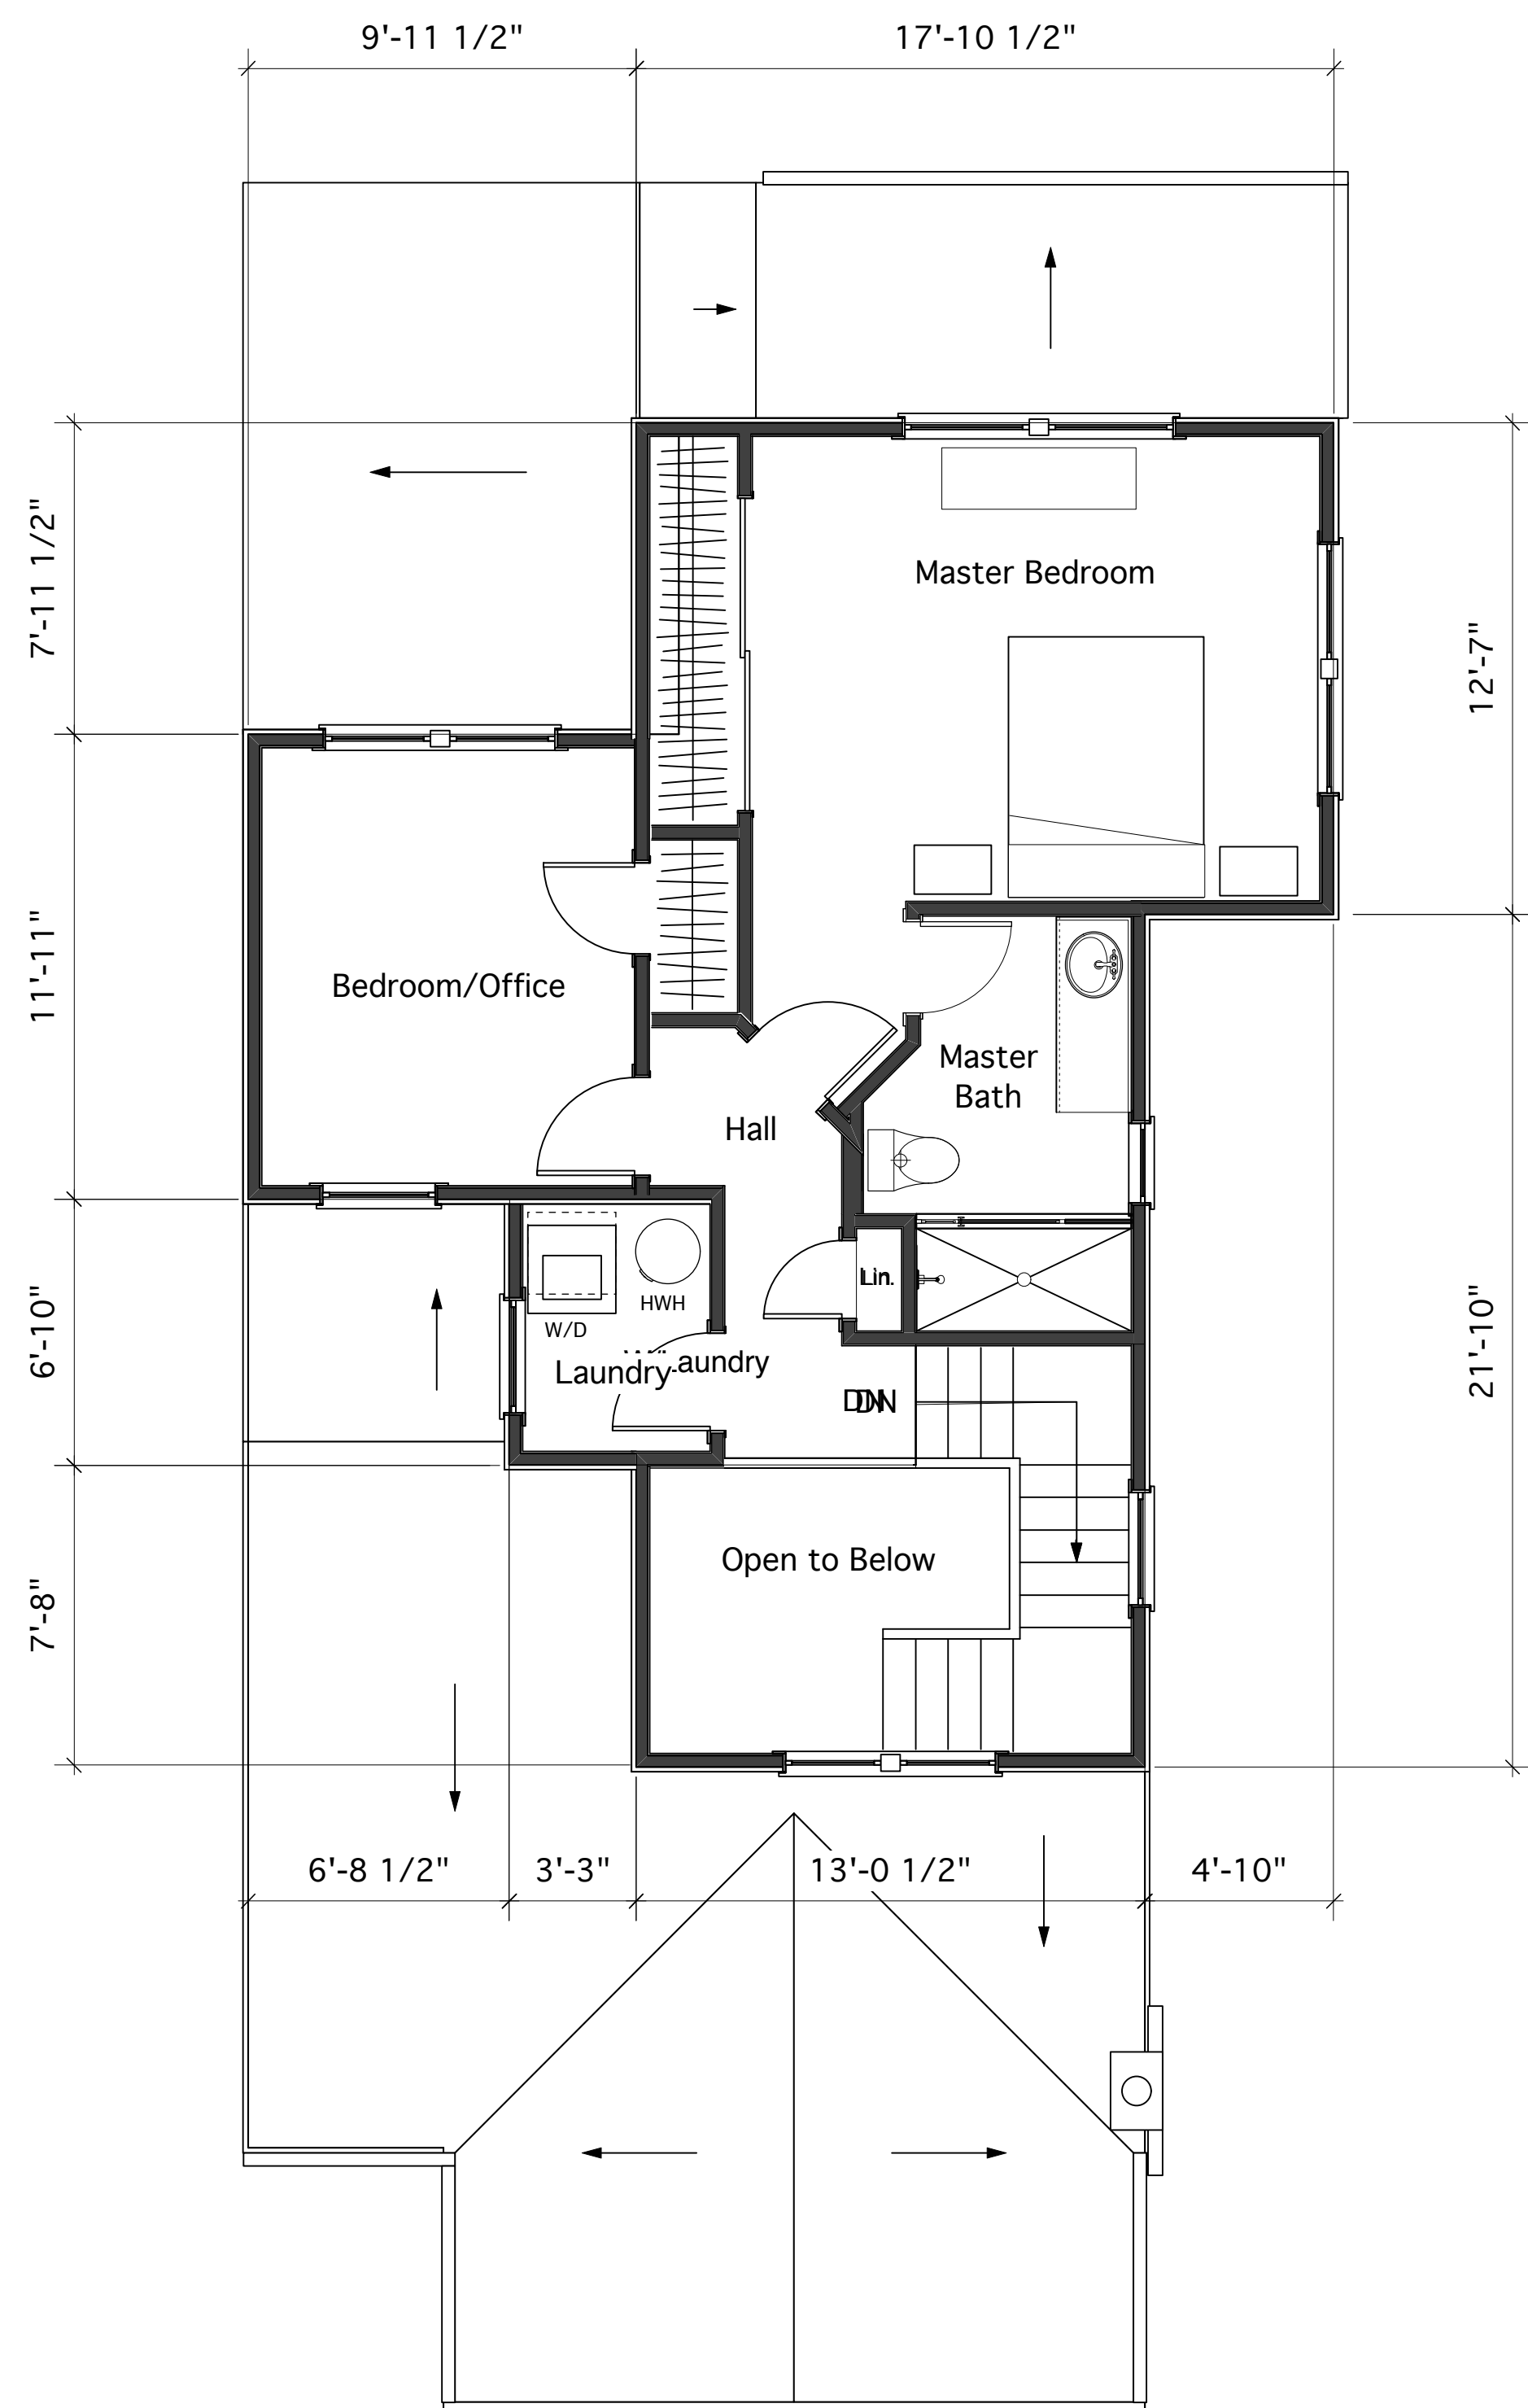

1 Second Floor Plan
Scale: 1/4" = 1'-0"

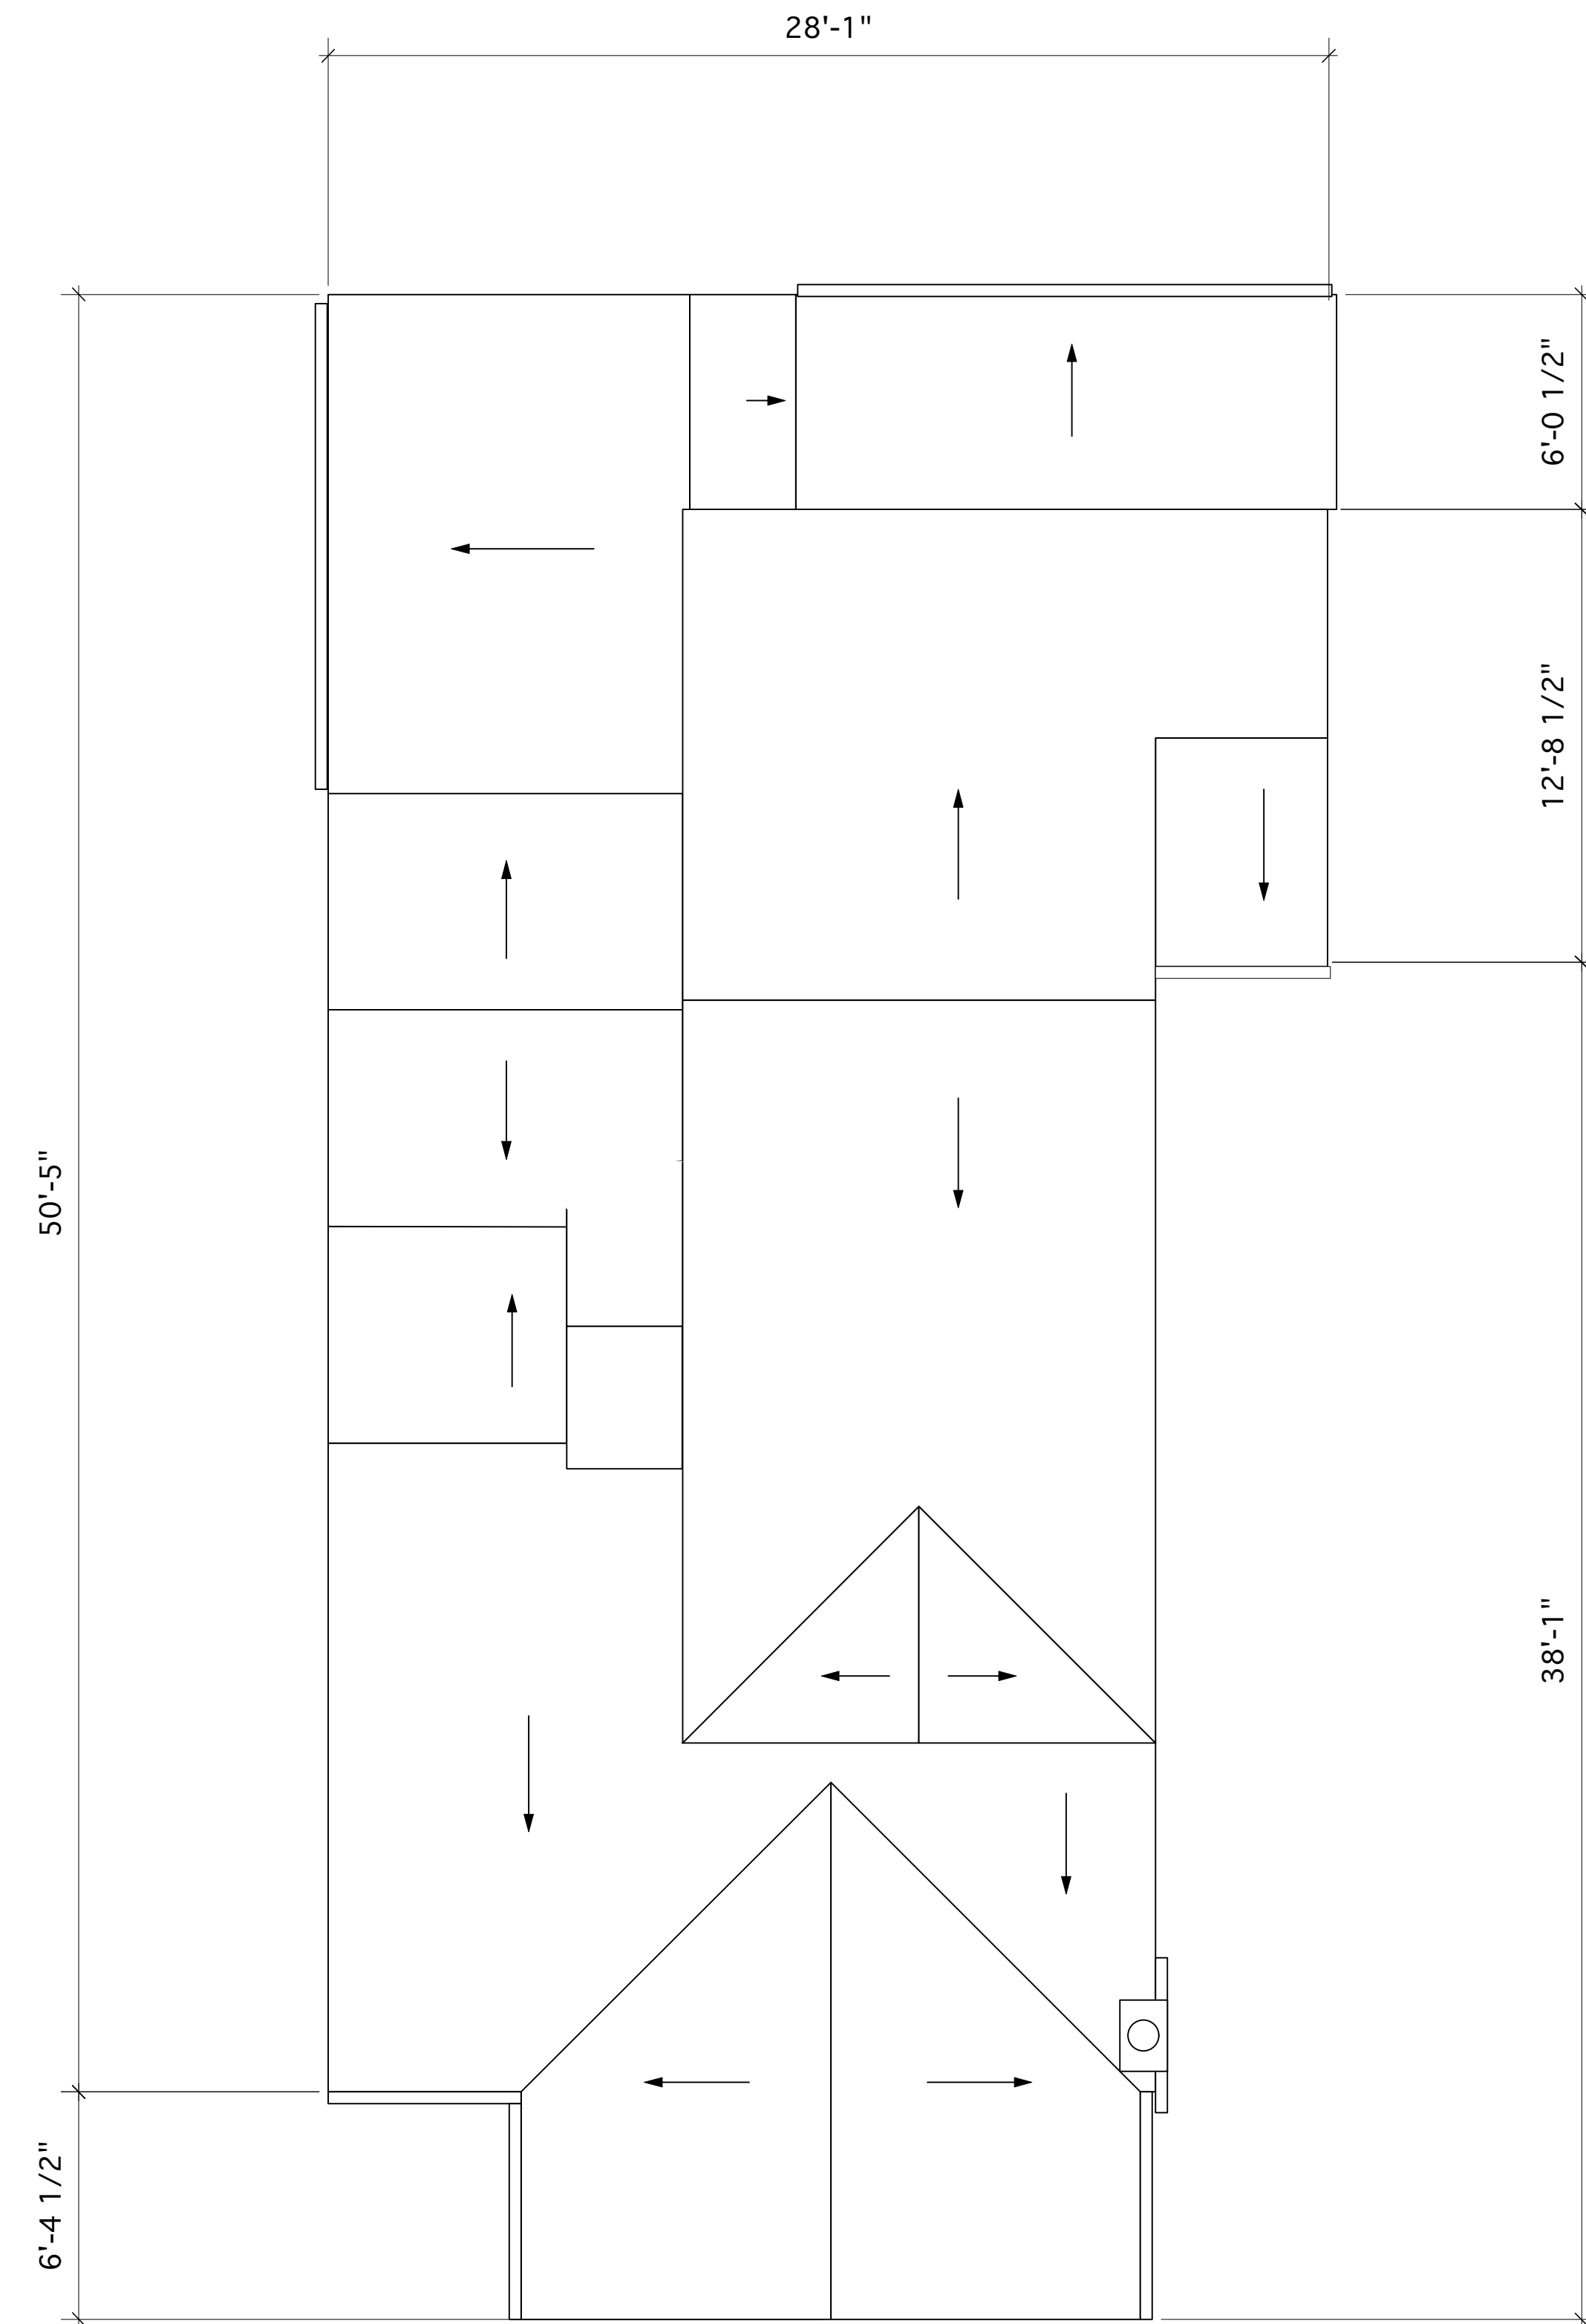

2 Roof Plan
Scale: 1/4" = 1'-0"

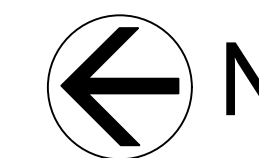

HOWARD MCNENNY, AIA
1039 SANTA FE AVENUE
ALBANY, CA 94706
Tel: (510) 705-1671
h.mcnenny@comcast.net

Project Title
817 Ramona St.

Issue Date

Revisions


Rev.	Description

Sheet Title
Second Fl. / Roof Plan

Scale
1/4" = 1' 0"

Sheet Number
A-3

All information on this drawing constitutes the original and unpublished work of the architect and may not be duplicated, used, or disclosed without the written consent of the architect.

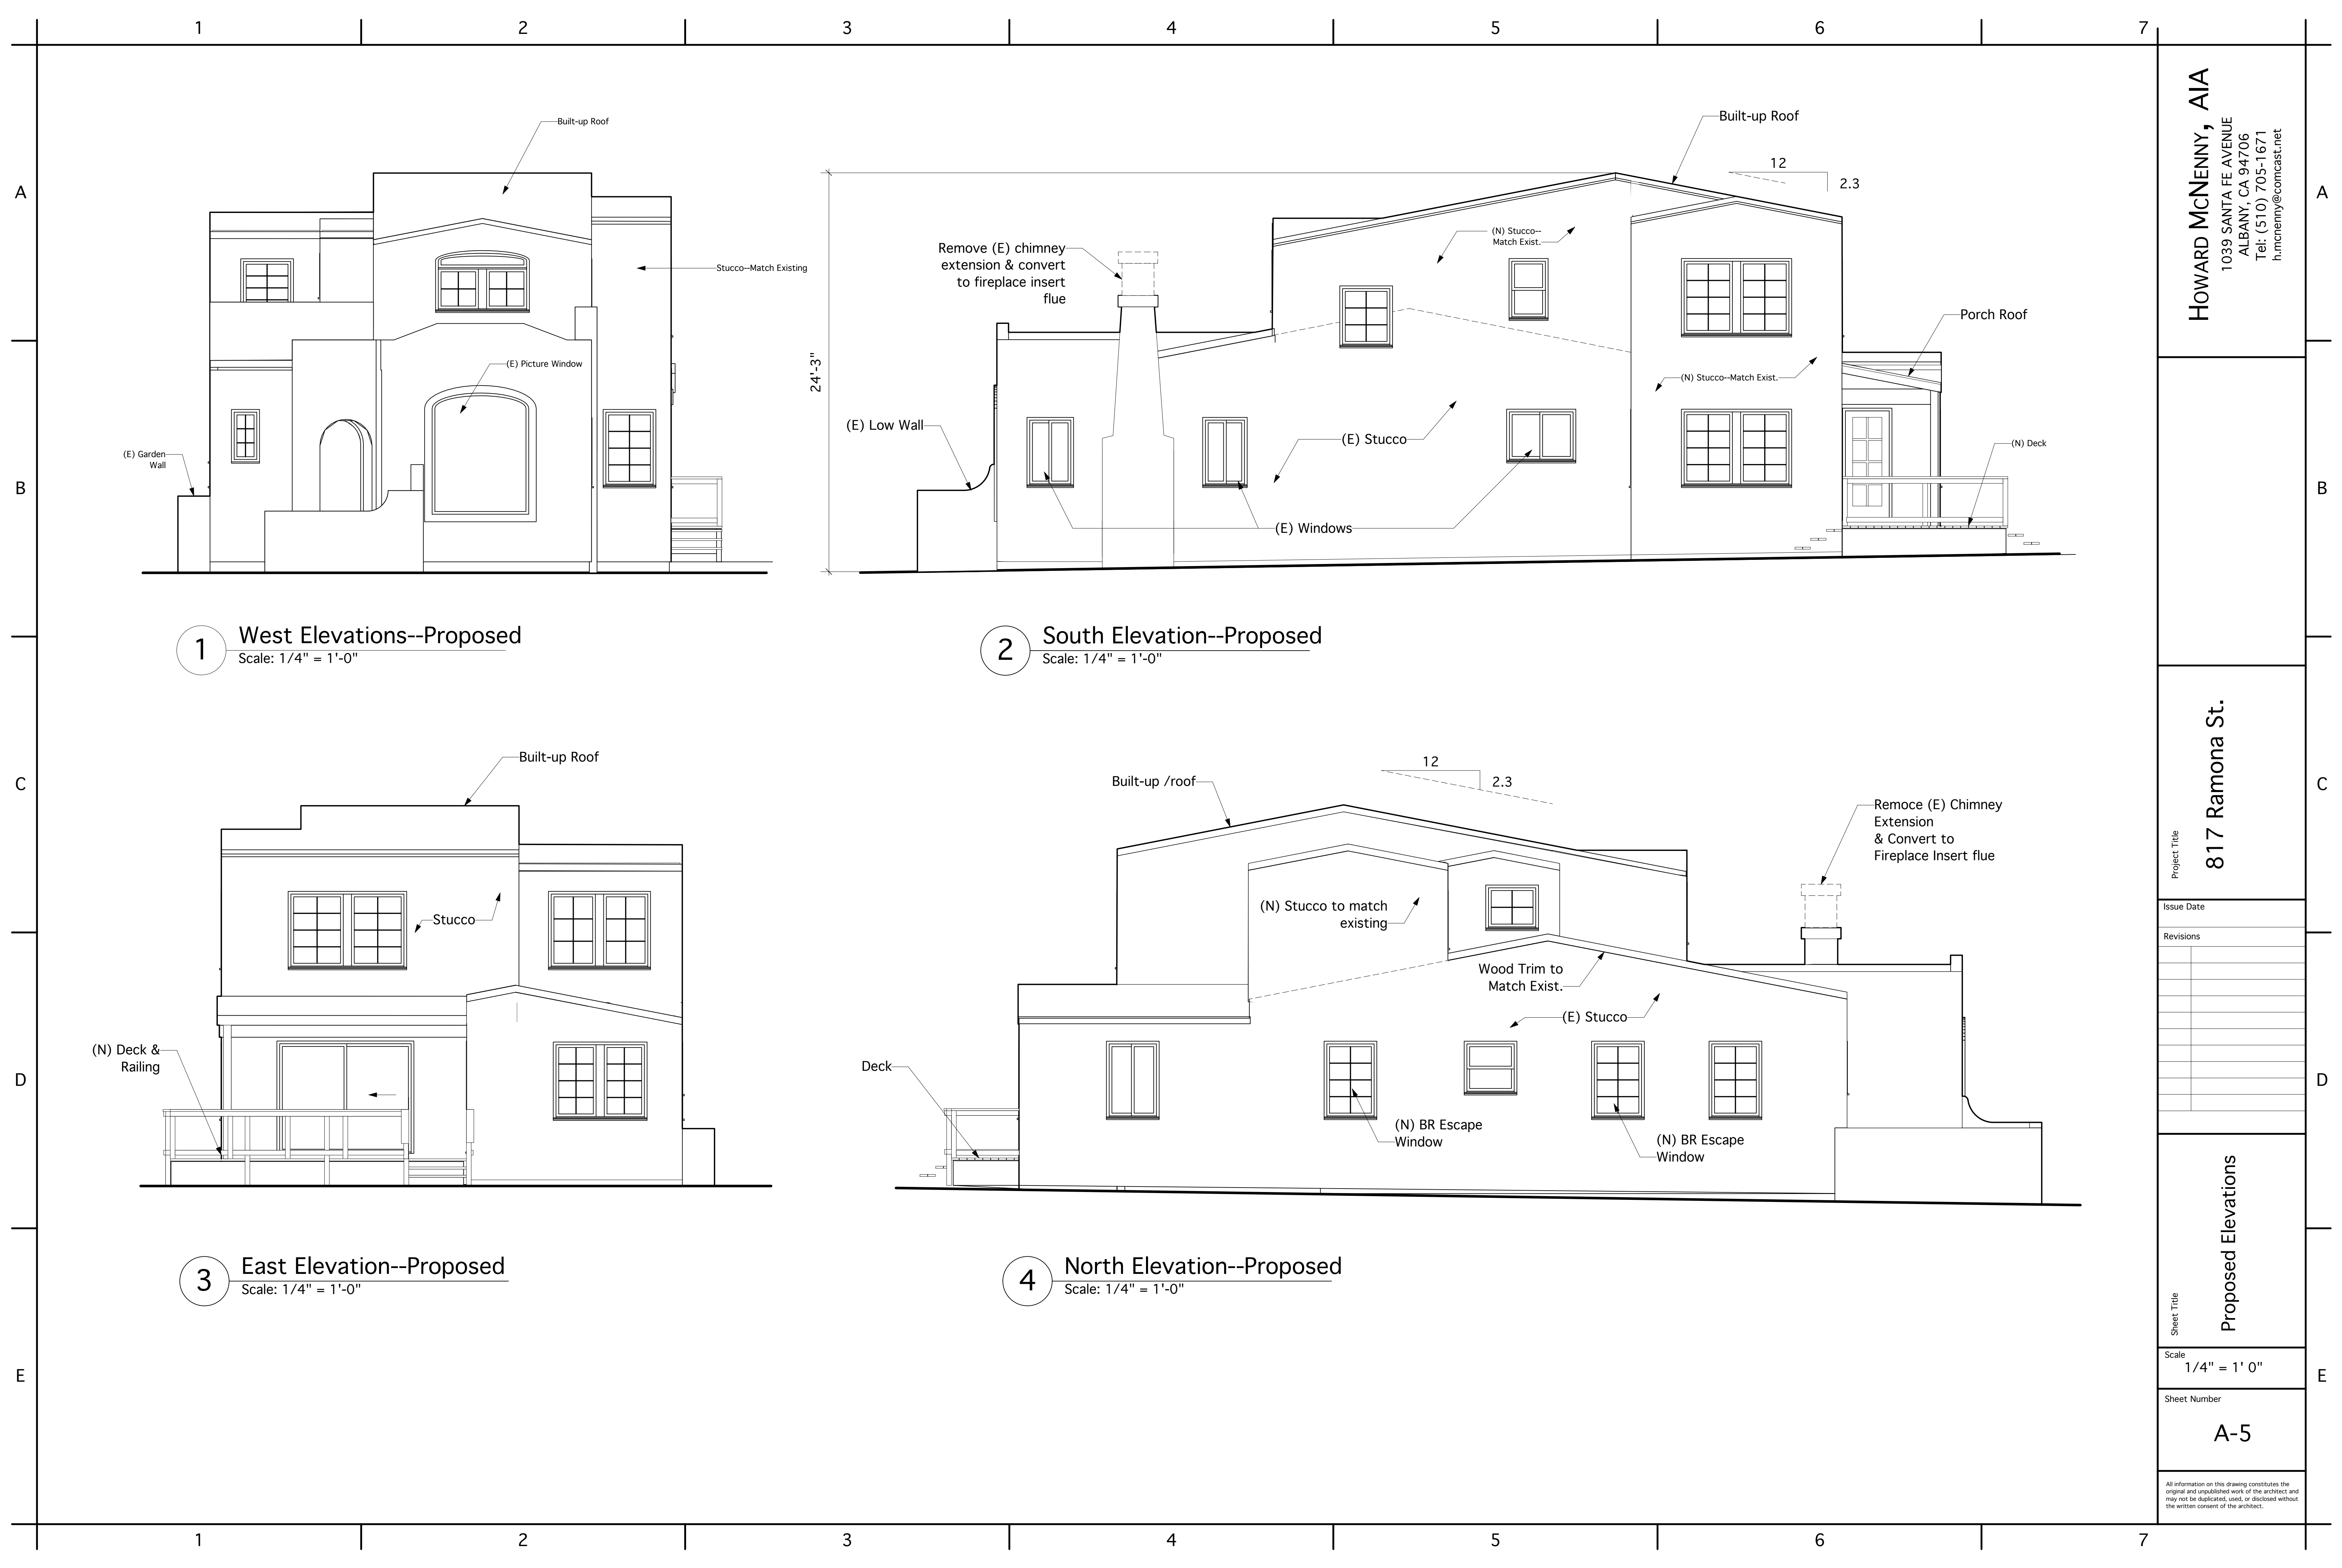

1 West Elevations--Proposed
Scale: 1/4" = 1'-0"

2 South Elevation--Proposed
Scale: 1/4" = 1'-0"

3 East Elevation--Proposed
Scale: 1/4" = 1'-0"

4 North Elevation--Proposed
Scale: 1/4" = 1'-0"

HOWARD MCNENNY, AIA
1039 SANTA FE AVENUE
ALBANY, CA 94706
Tel: (510) 705-1671
h.mcnenny@comcast.net

Project Title
817 Ramona St.


Issue Date	
Revisions	

Sheet Title
Proposed Elevations

Scale
1/4" = 1' 0"

Sheet Number
A-5

All information on this drawing constitutes the original and unpublished work of the architect and may not be duplicated, used, or disclosed without the written consent of the architect.

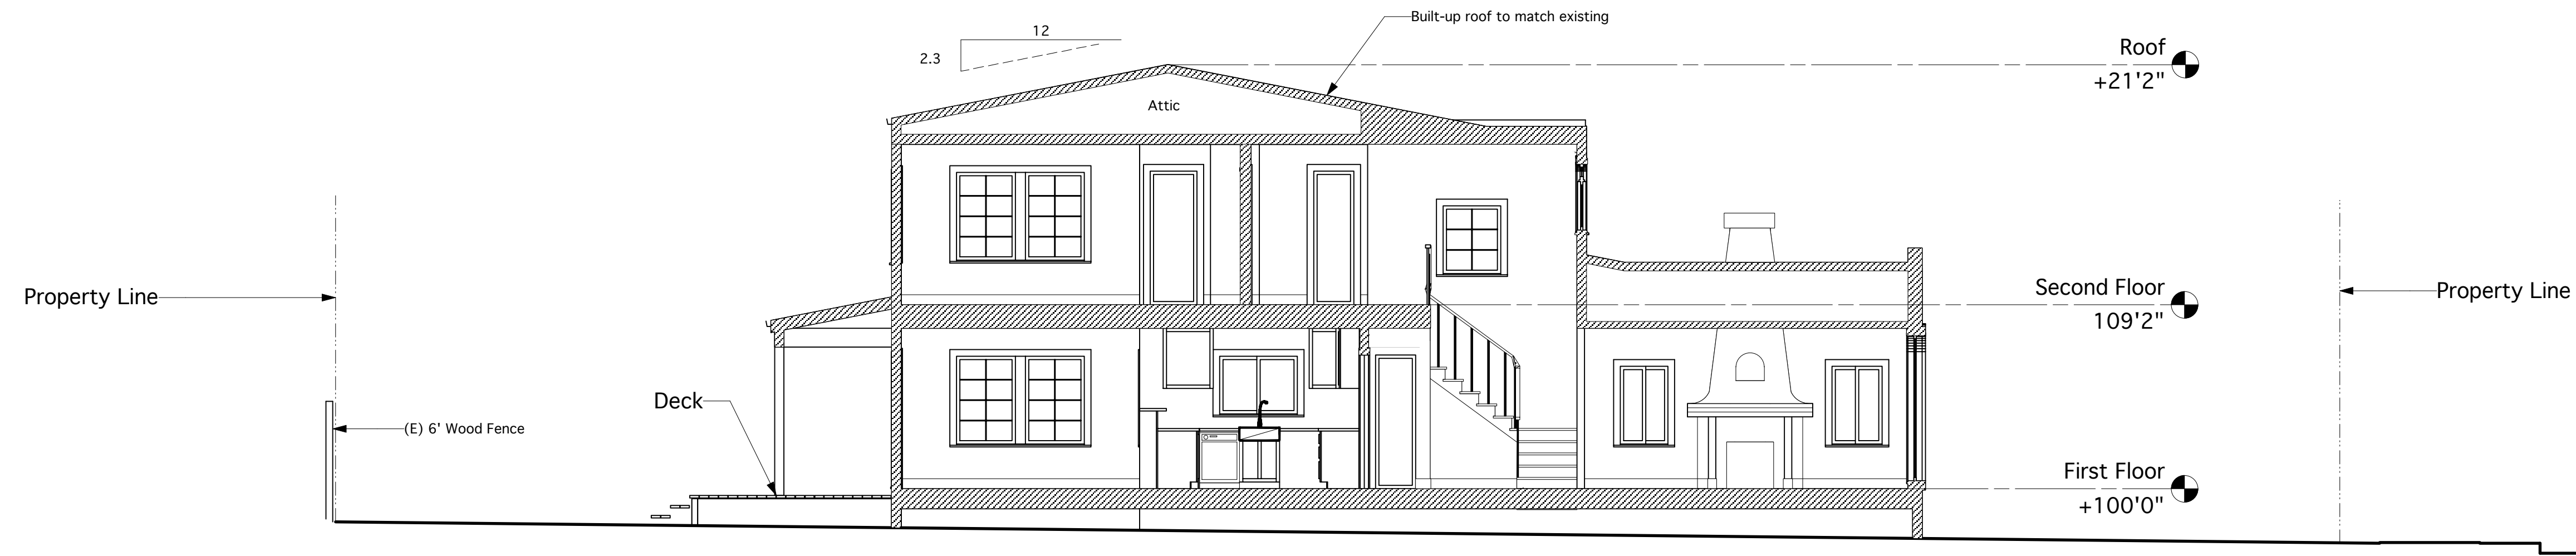

2 Building Section
Scale: 3/16" = 1'-0"



1 Composite Street Elevation
Scale: 3/16" = 1'-0"



Street View: 815-819 Ramona

HOWARD MCNENNY, AIA
1039 SANTA FE AVENUE
ALBANY, CA 94706
Tel: (510) 705-1671
h.mcnenny@comcast.net

Project Title
817 Ramona St.


Issue Date
Revisions

Sheet Title
Section/Street View


Scale
Noted

Sheet Number
A-6

All information on this drawing constitutes the original and unpublished work of the architect and may not be duplicated, used, or disclosed without the written consent of the architect.

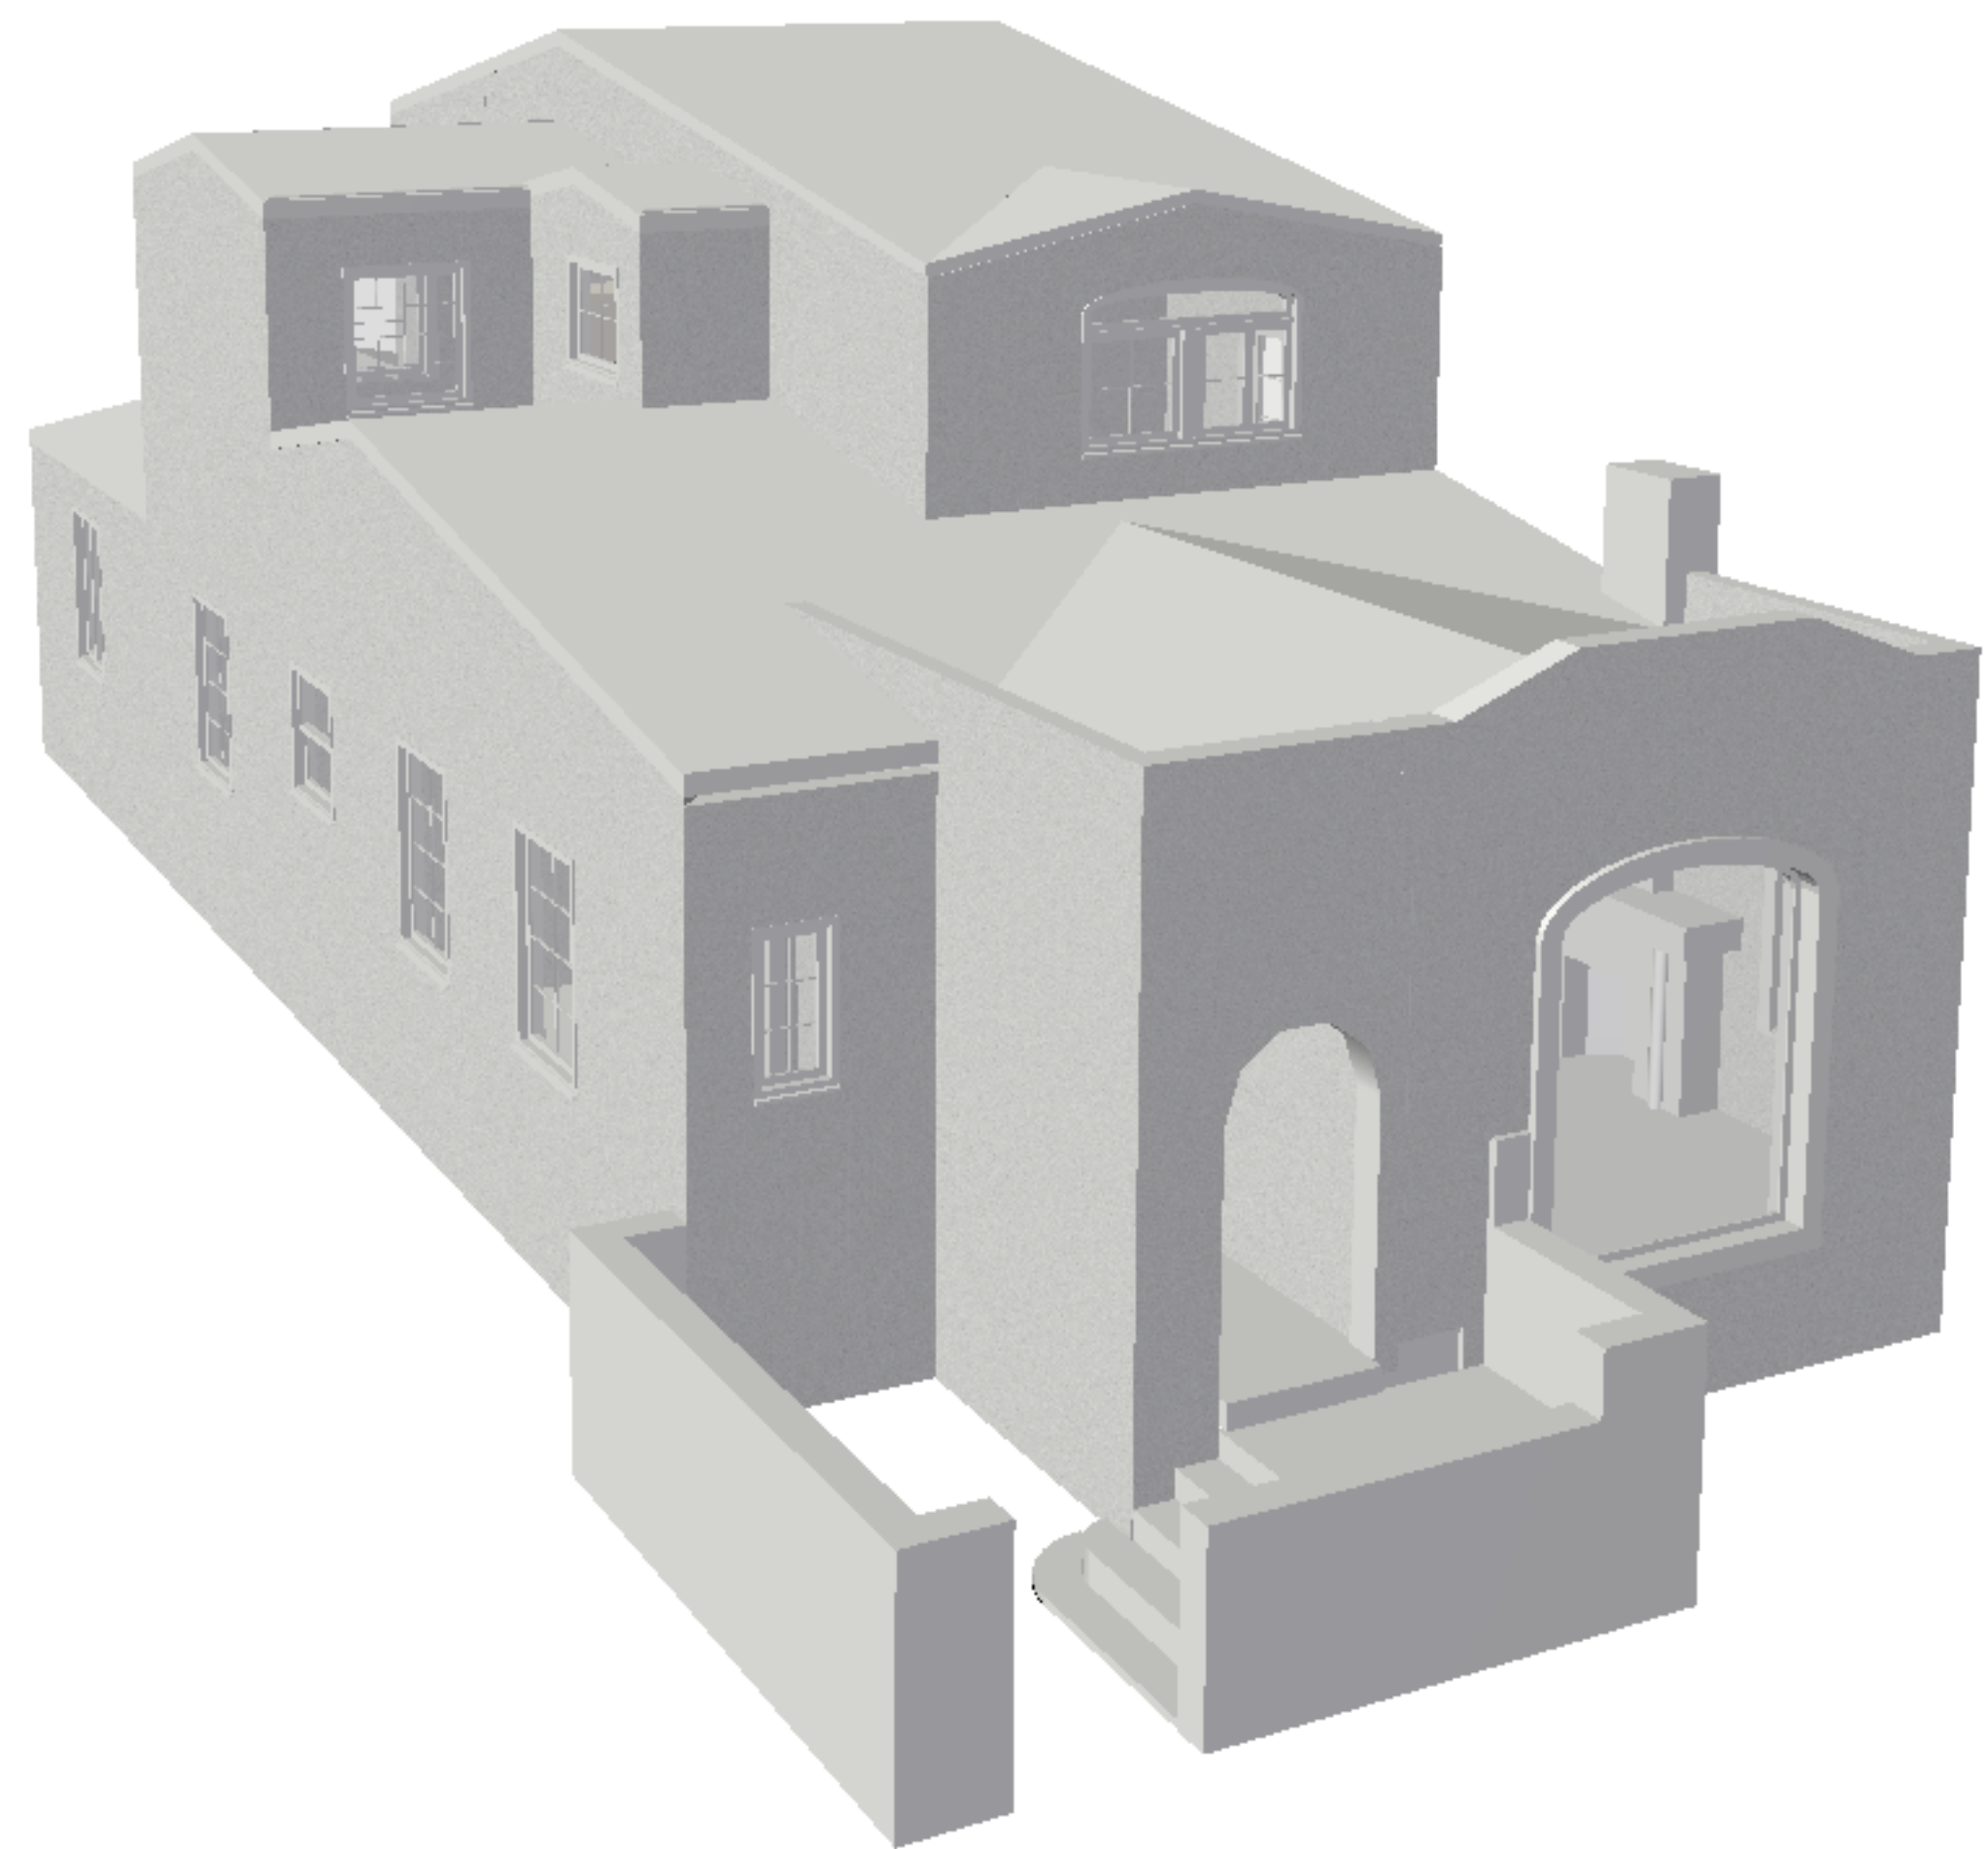

Exterior View--From West

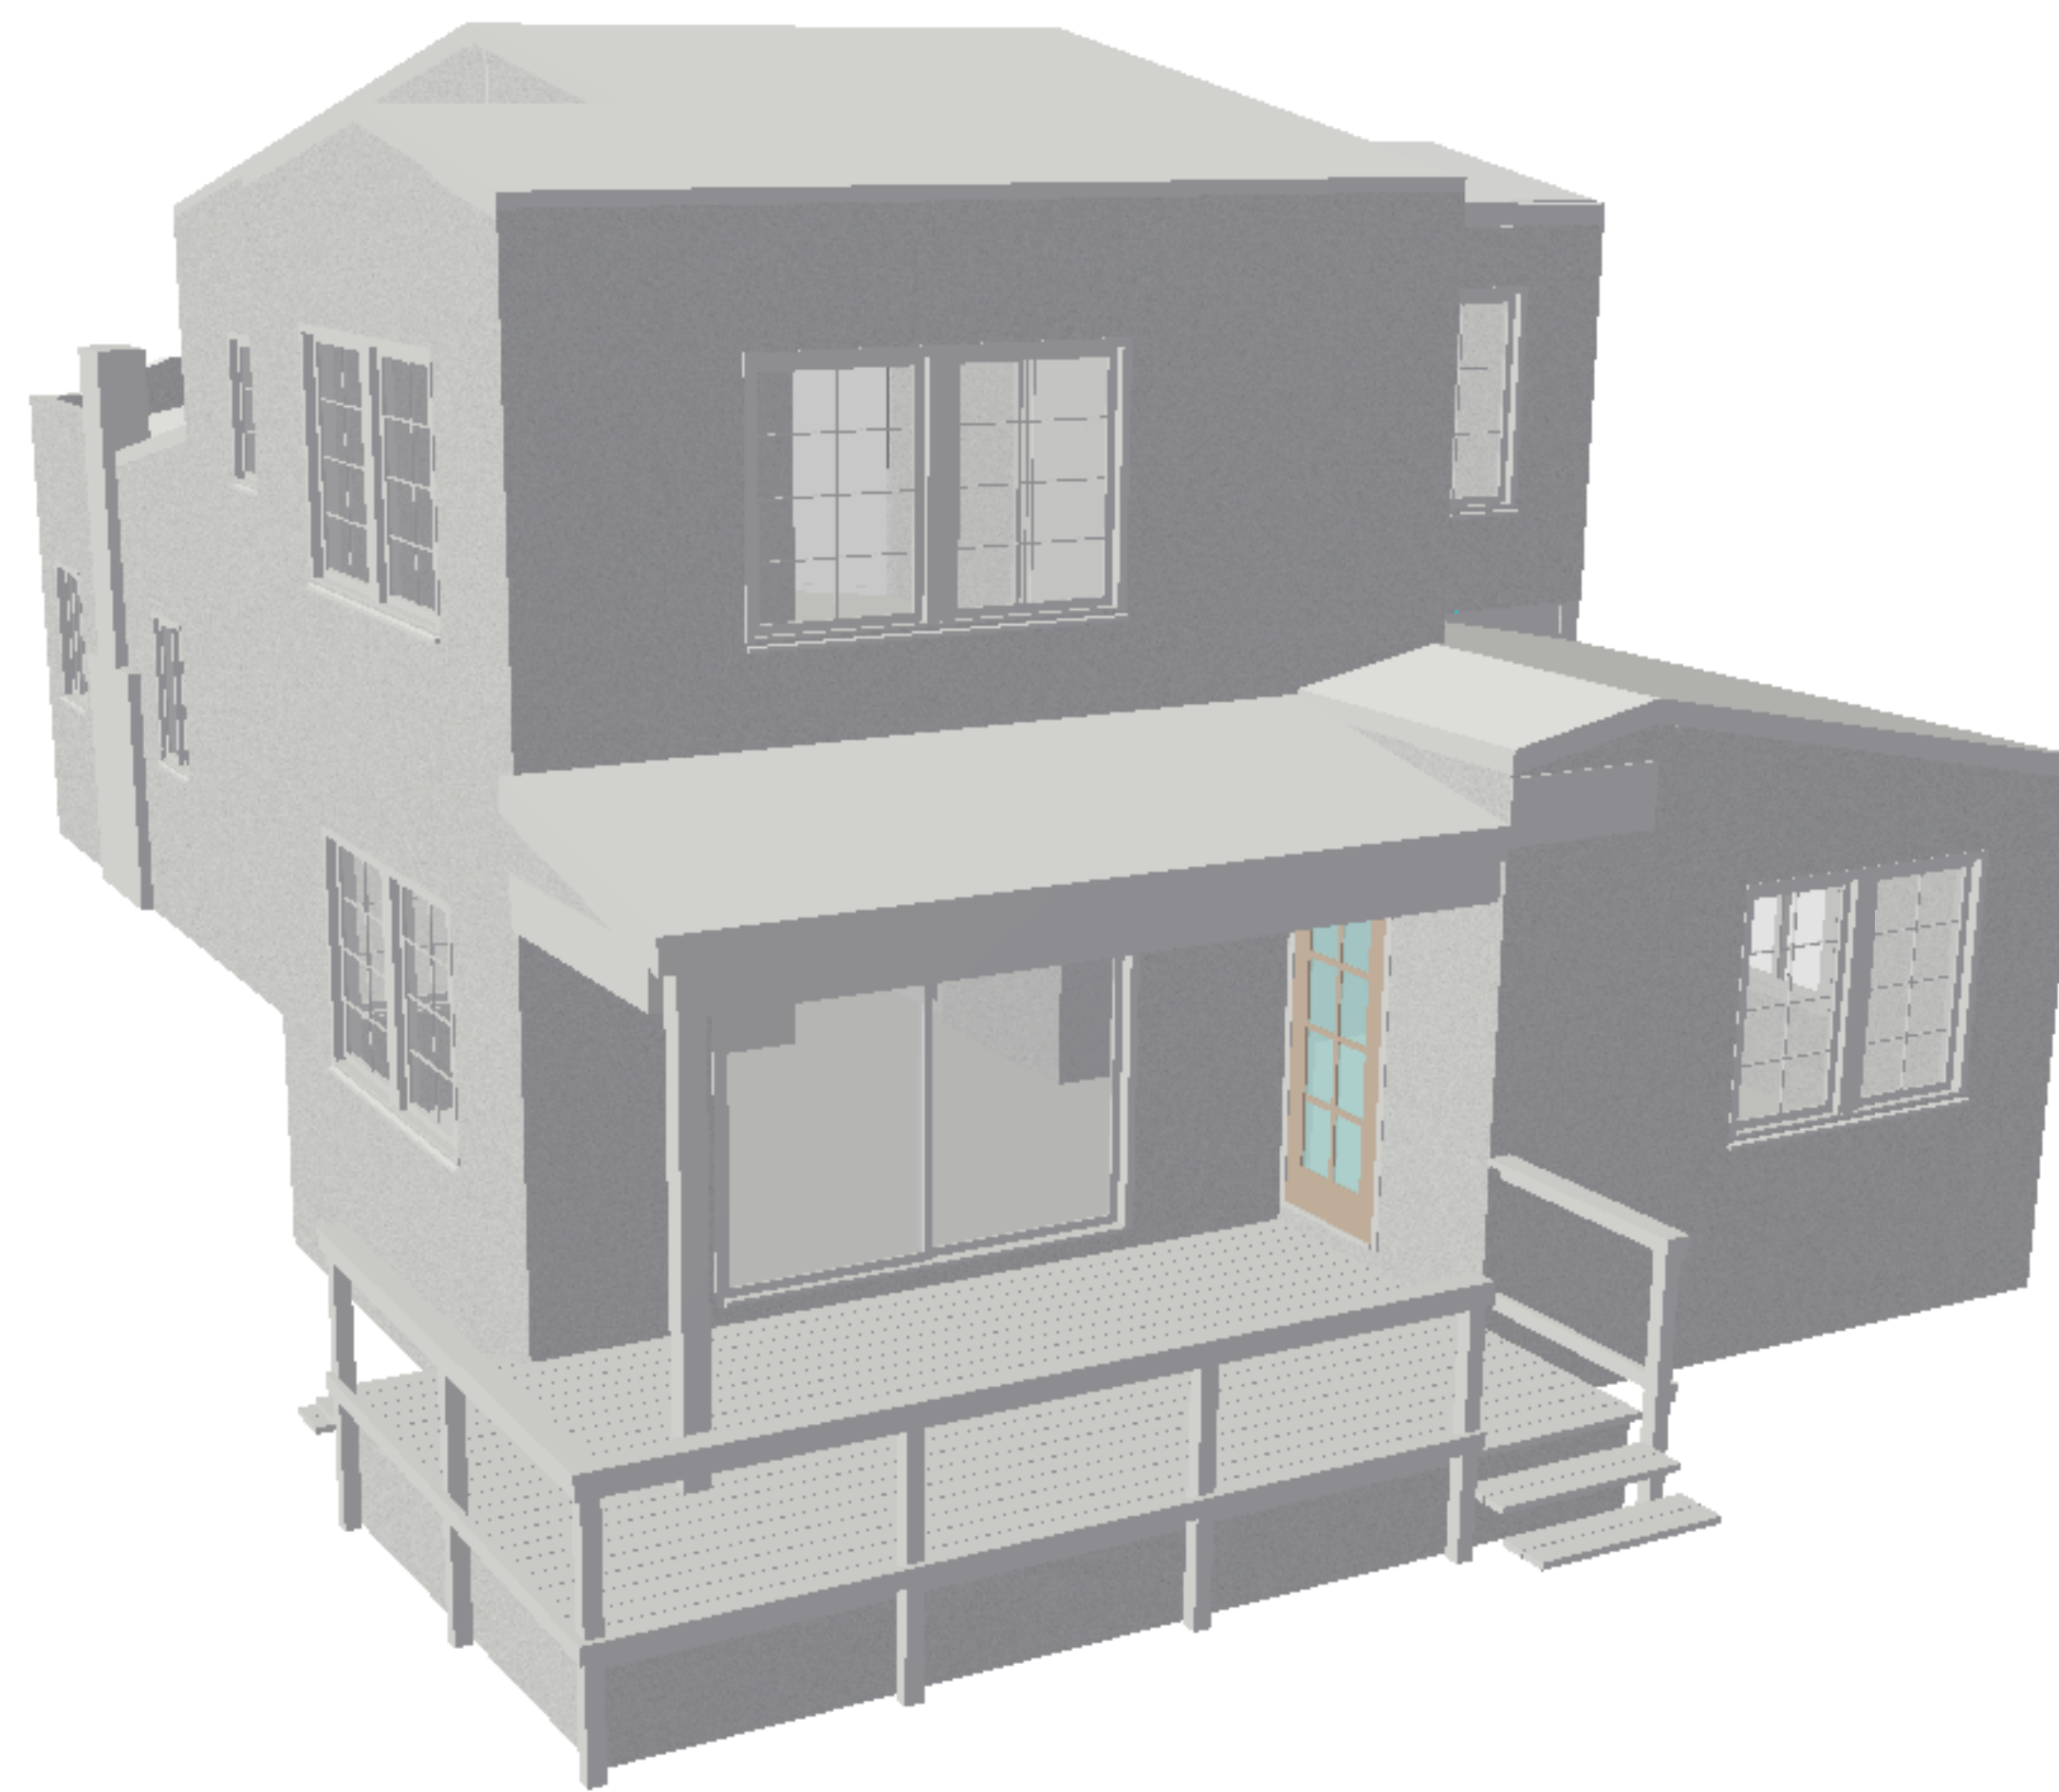

Exterior View--From East

HOWARD MCNENNY, AIA
 1039 SANTA FE AVENUE
 ALBANY, CA 94706
 Tel: (510) 705-1671
 h.mcnenny@comcast.net

Project Title
817 Ramona St.

Issue Date

Revisions

Rev	Description

Sheet Title
Perspectives

Scale
 N/A

Sheet Number
A-7

All information on this drawing constitutes the original and unpublished work of the architect and may not be duplicated, used, or disclosed without the written consent of the architect.