


**GROUND FLOOR PLAN**

NOTE: HOUSE DIMENSIONS ARE MEASURED TO THE FACE OF STUDS AND SHALL BE VERIFIED BEFORE CONSTRUCTION

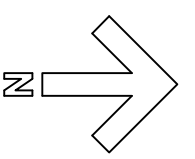

**LEGEND**  
 [Thin line] EXISTING WALLS TO REMAIN  
 [Thick line] NEW WALLS

REVISIONS


**PROJECT**  
**Building Remodel**  
  
**PROJECT ADDRESS:**  
 1036 kains St.  
 Albany, California

**PROJECT OWNER & OWNER'S ADDRESS**  
 Ming Lu kao  
 2267 Cedar St  
 Berkeley, California

**SHEET TITLE**  
 GROUND FLOOR PLAN


**Y. M. CHUNG**  
 ARCHITECT  
 C 25637  
 2416 Doidge AVE  
 Pinole, CA 94564  
 TEL: 510 364-4539  
 FAX: 510 275-9080  
 EMAIL: HUTFOLLD@ATTNET

DATE	July 30, 2012
SCALE	1/4" = 1'-0"
DRAWN	YMC
JOB	0312
SHEET	2
DP	
SHEETS	5

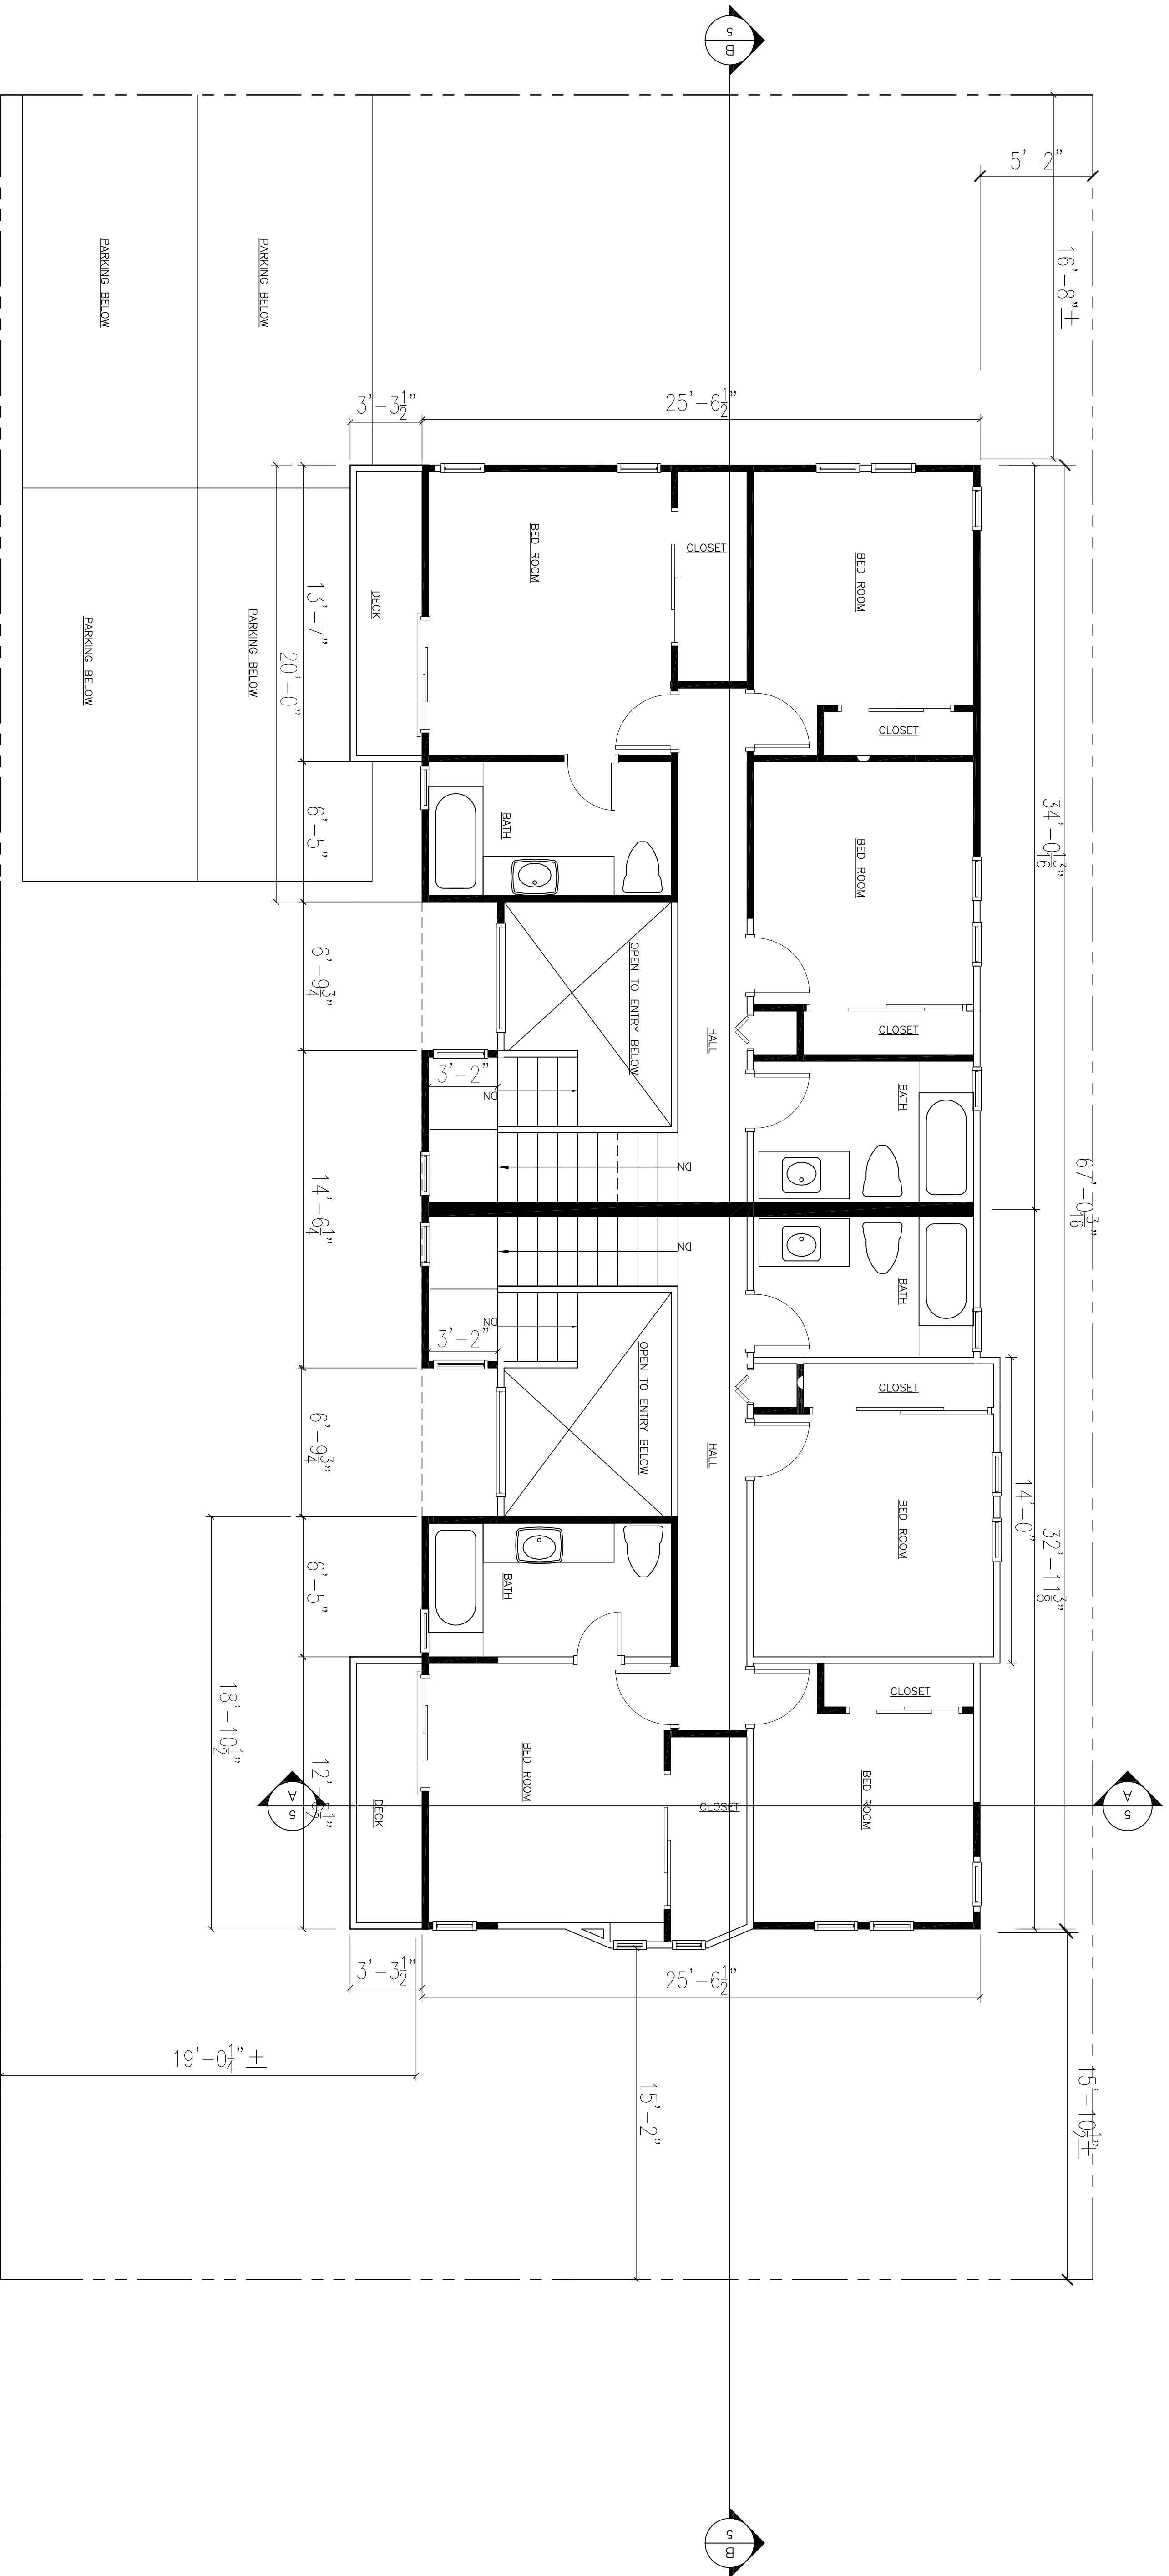

**LEGEND**  
 [Line style] EXISTING WALLS TO REMAIN  
 [Line style] NEW WALLS

**SECOND FLOOR PLAN**  
 NOTE: HOUSE DIMENSIONS ARE MEASURED TO THE FACE OF STUDS AND SHALL BE VERIFIED BEFORE CONSTRUCTION

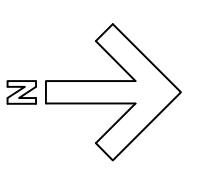

REVISIONS

**PROJECT**  
**Building Remodel**  
  
**PROJECT ADDRESS:**  
 1036 kains St.  
 Albany, California

**PROJECT OWNER & OWNER'S ADDRESS**  
 Ming Lu kao  
 2267 Cedar St  
 Berkeley, California

**SHEET TITLE**  
 SECOND FLOOR PLAN


**Y. M. CHUNG**  
 ARCHITECT  
 C 25637  
 2416 Doidge AVE  
 Pinole, CA 94564  
 TEL: 510 364-4539  
 FAX: 510 275-9080  
 EMAIL: HUTFOLID@ATTNET

DATE	July 30, 2012
SCALE	1/4" = 1'-0"
DRAWN	YMC
JOB	0312
SHEET	3
OF	
SHEETS	5

REVISIONS


TYPICAL EXTERIOR FINISHES

- 1: STUCCO: EXTERIOR WALLS
- 2: REDWOOD TRIMS
- 3. COMPOSITE WOOD DECK RAILS AND TRELLIS
- 4. VINYL WINDOWS & DOORS WITH 1X4 PAINTED WOOD TRIMS
- 5. STAINED WOOD FACIA
- 6. COMPOSITION SHINGLE ROOFING
- 7. PAINTED METAL SCUPPER, GUTTER AND DOWNSPOUT
- 8. PAINTED METAL ROOF ATTIC LOUVER VENTS

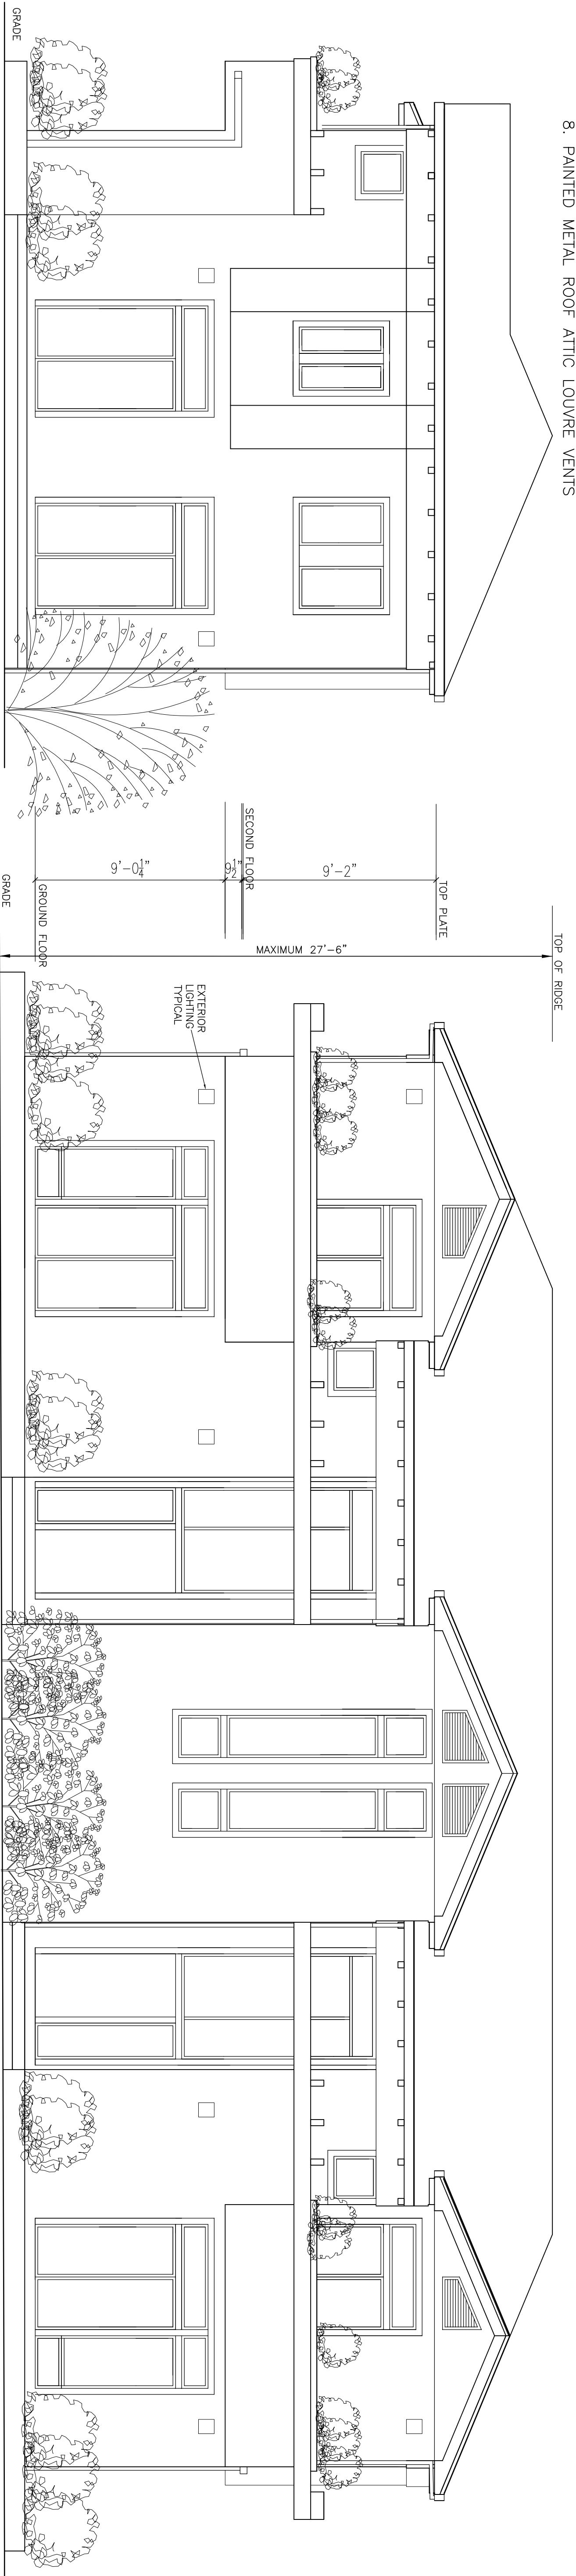

EAST (FRONT) ELEVATION

SOUTH (LEFT) ELEVATION

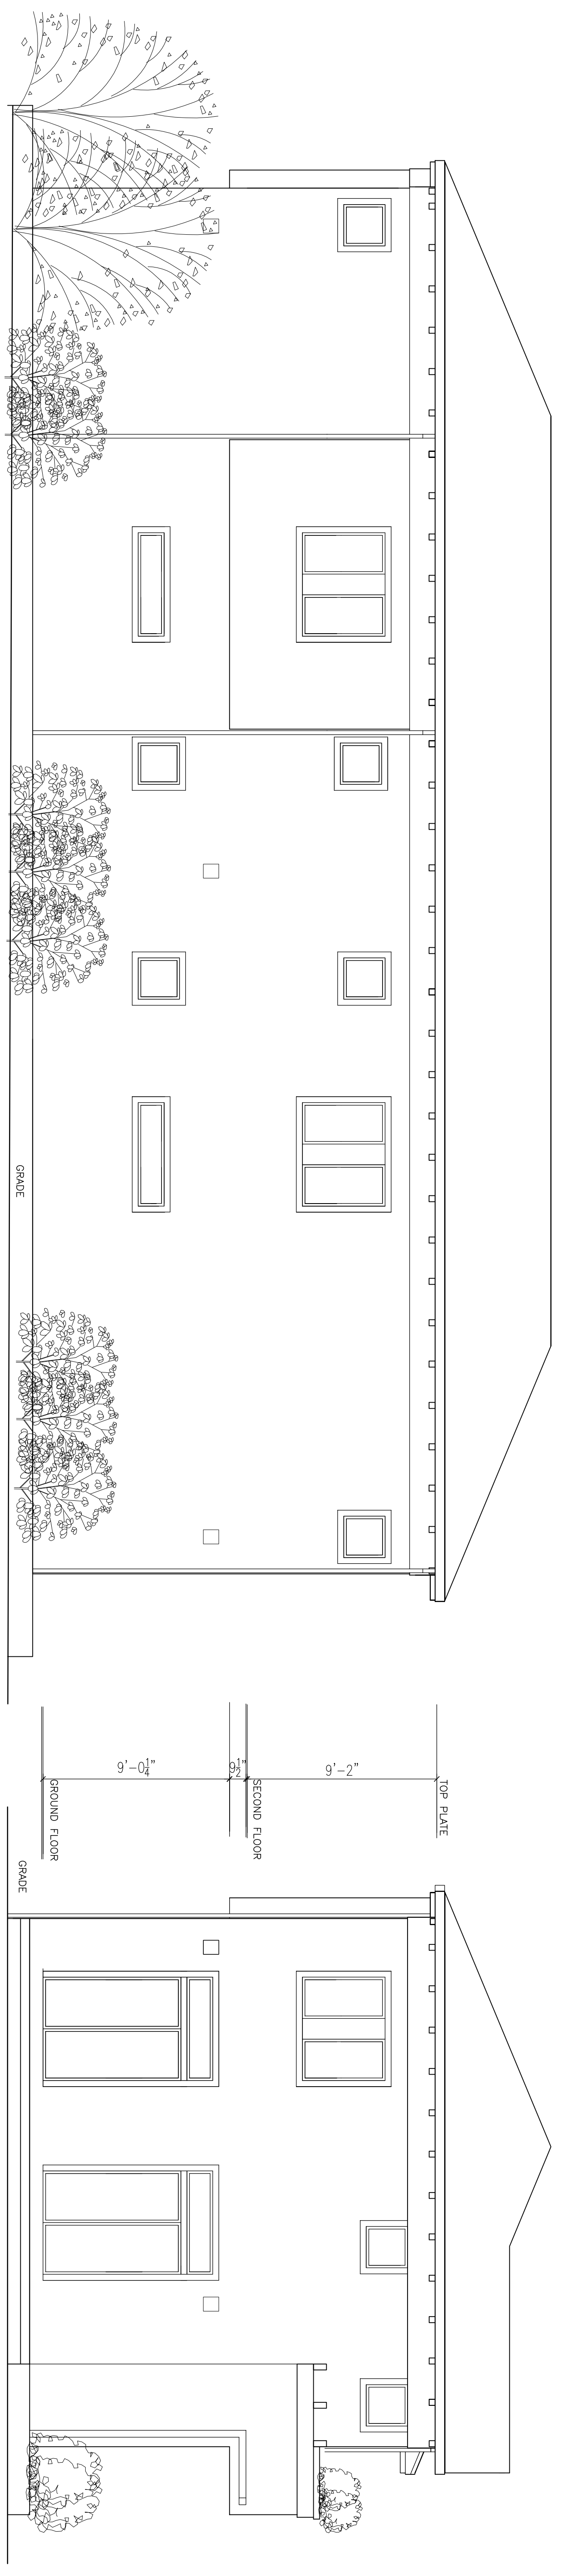

NORTH (RIGHT) ELEVATION

WEST (REAR) ELEVATION

**PROJECT**  
**Building Remodel**  
**PROJECT ADDRESS:**  
 1036 kains St.  
 Albany, California

**PROJECT OWNER & OWNER'S ADDRESS**  
 Ming Lu kao  
 2267 Cedar St  
 Berkeley, California

**SHEET TITLE**  
**BUILDING ELEVATIONS**


**Y. M. CHUNG**  
**ARCHITECT**  
 C 25637  
 2416 DOLGE AVE  
 PINOLE, CA 94564  
 TEL: 510 364-4539  
 FAX: 510 275-9080  
 EMAIL: HUTFD@ATT.NET

DATE July 30, 2012  
 SCALE 1/4"=1'-0"





DRAWN YMC  
 JOB 0312

SHEET 4  
 OF

SHEETS 5

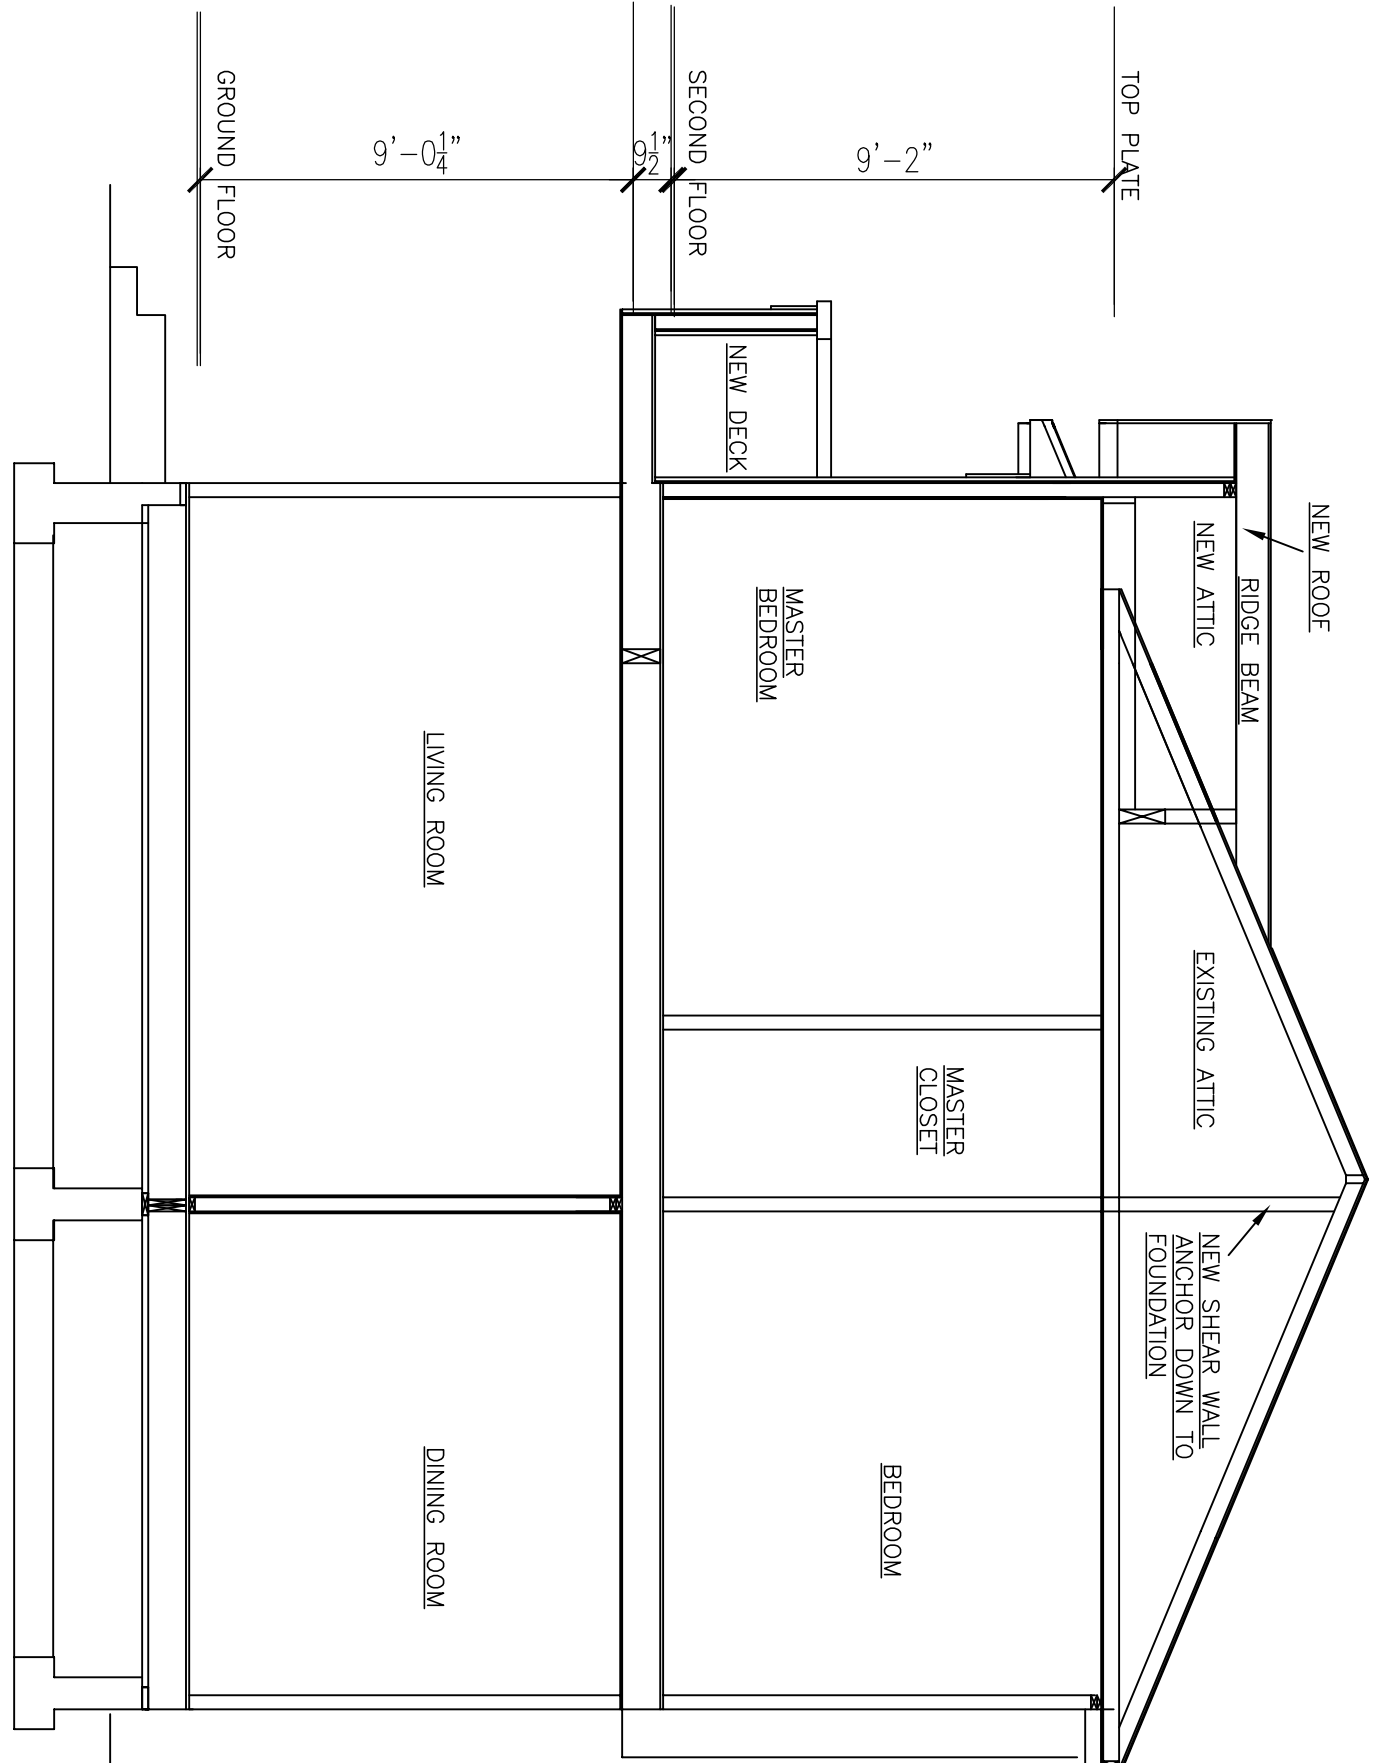

SECTION A-A  
1/4" = 1'-0"

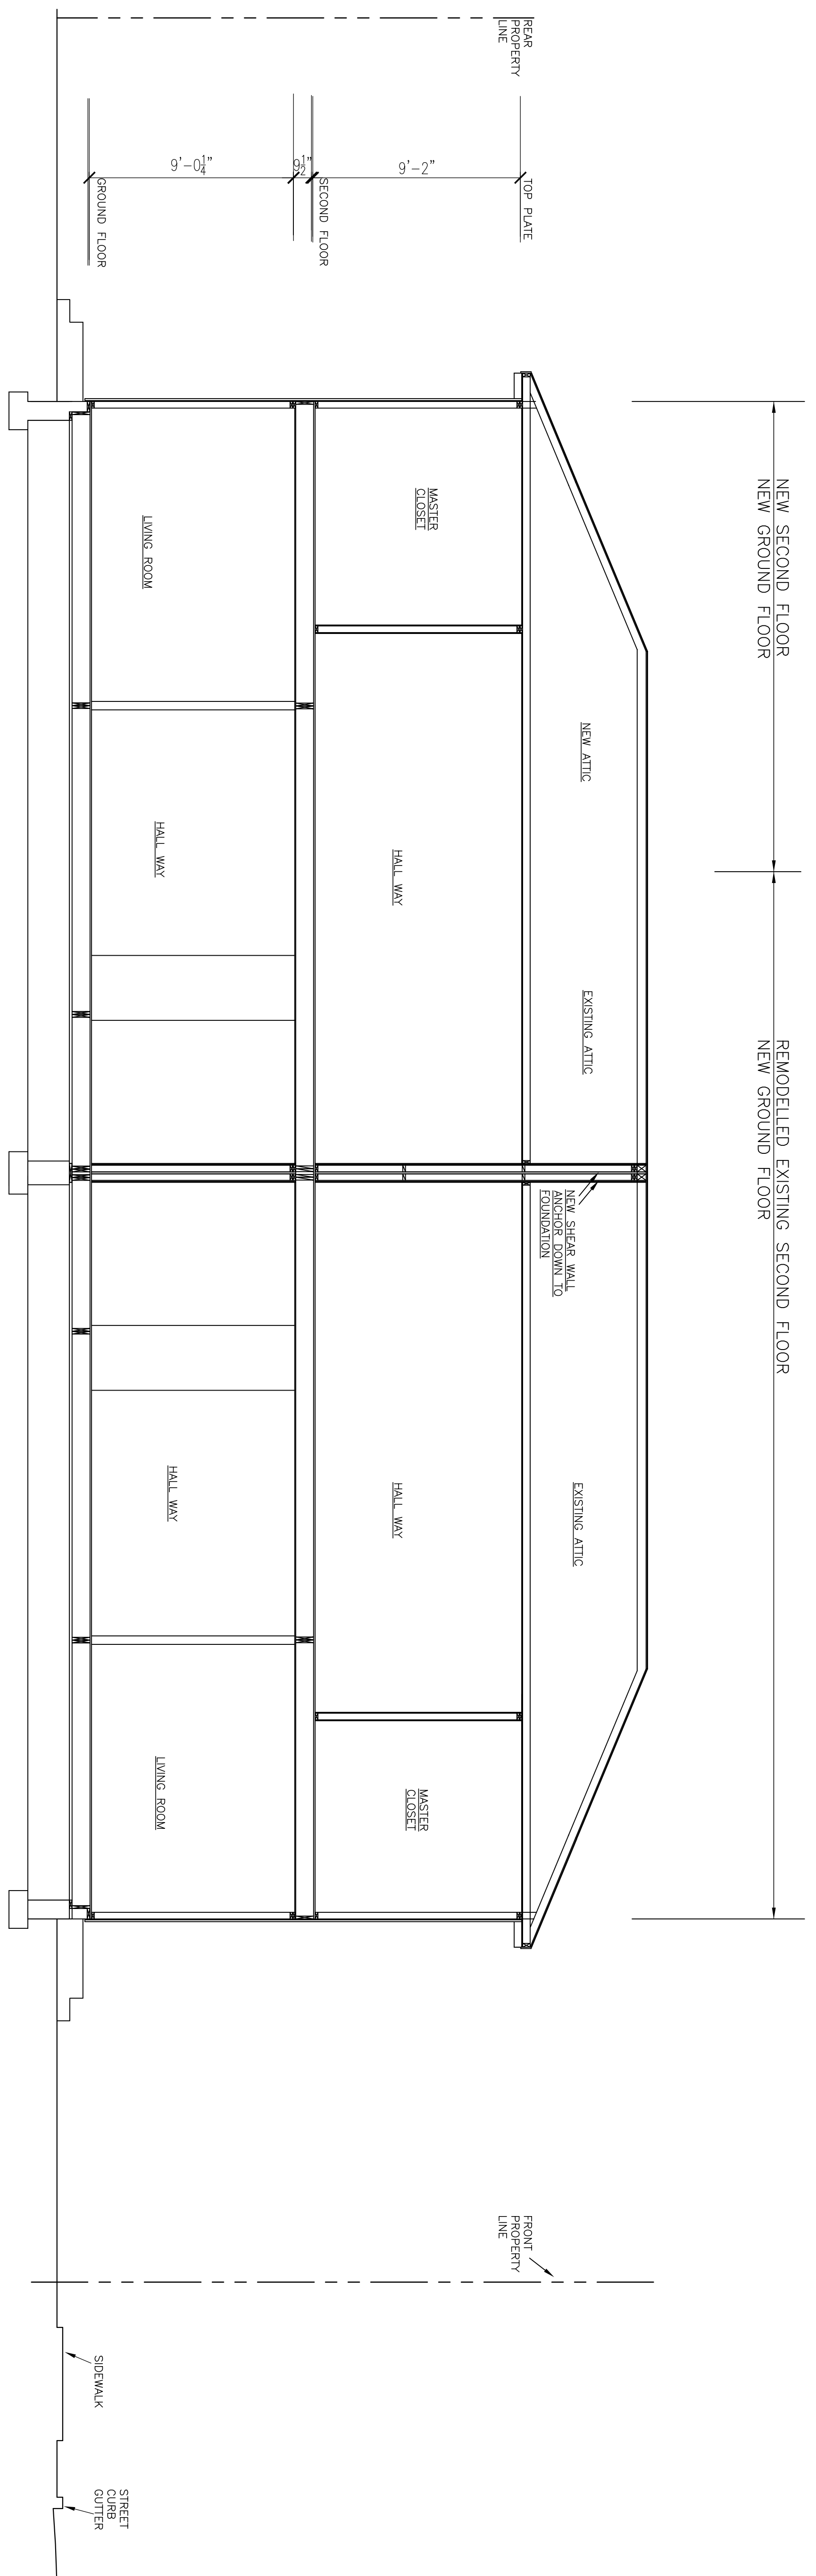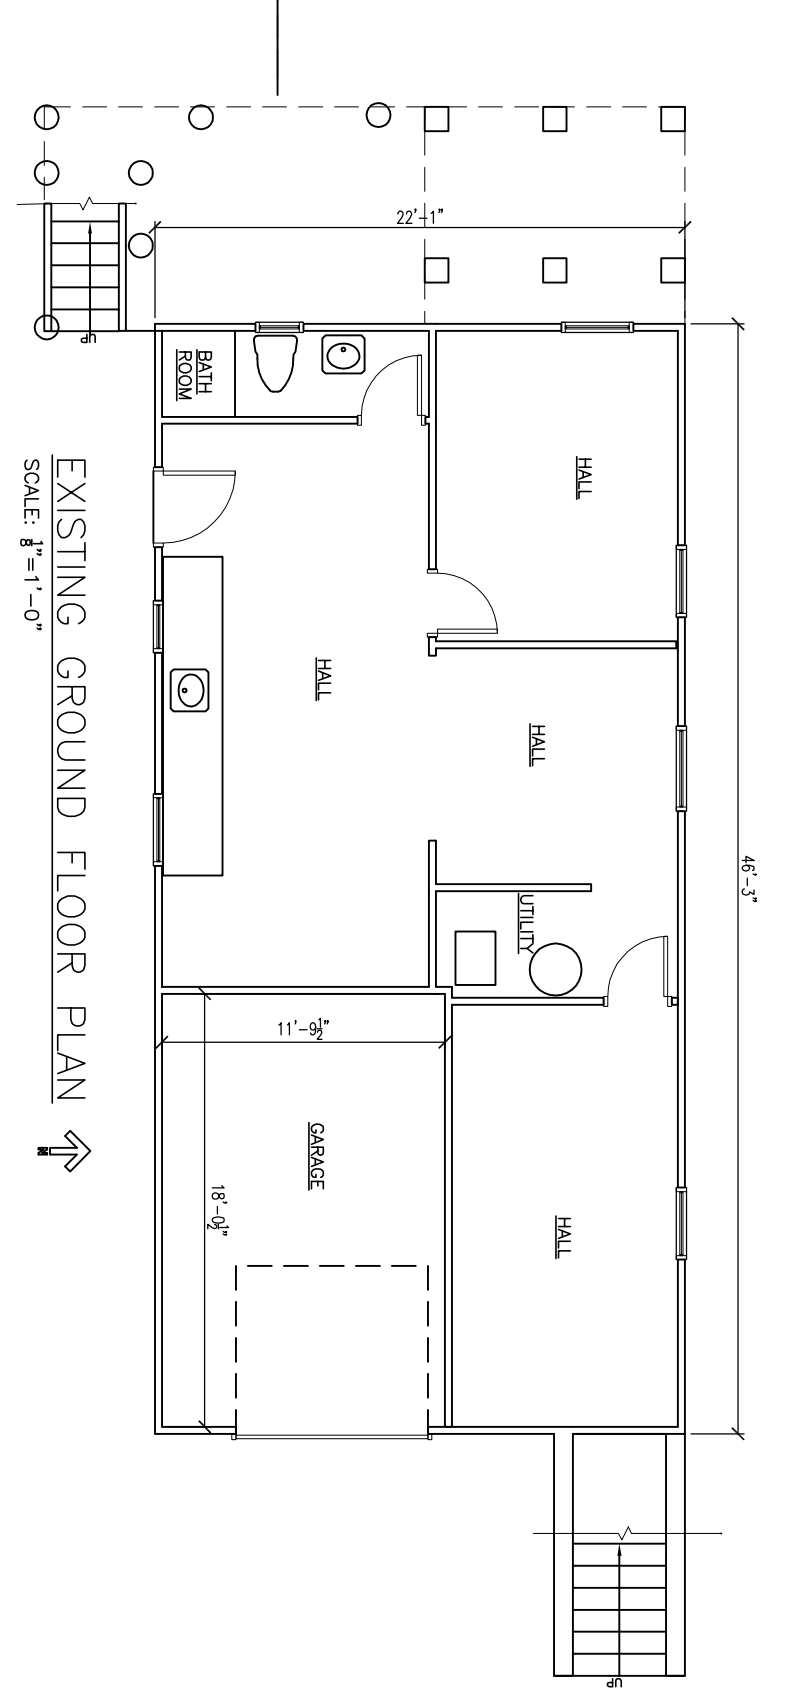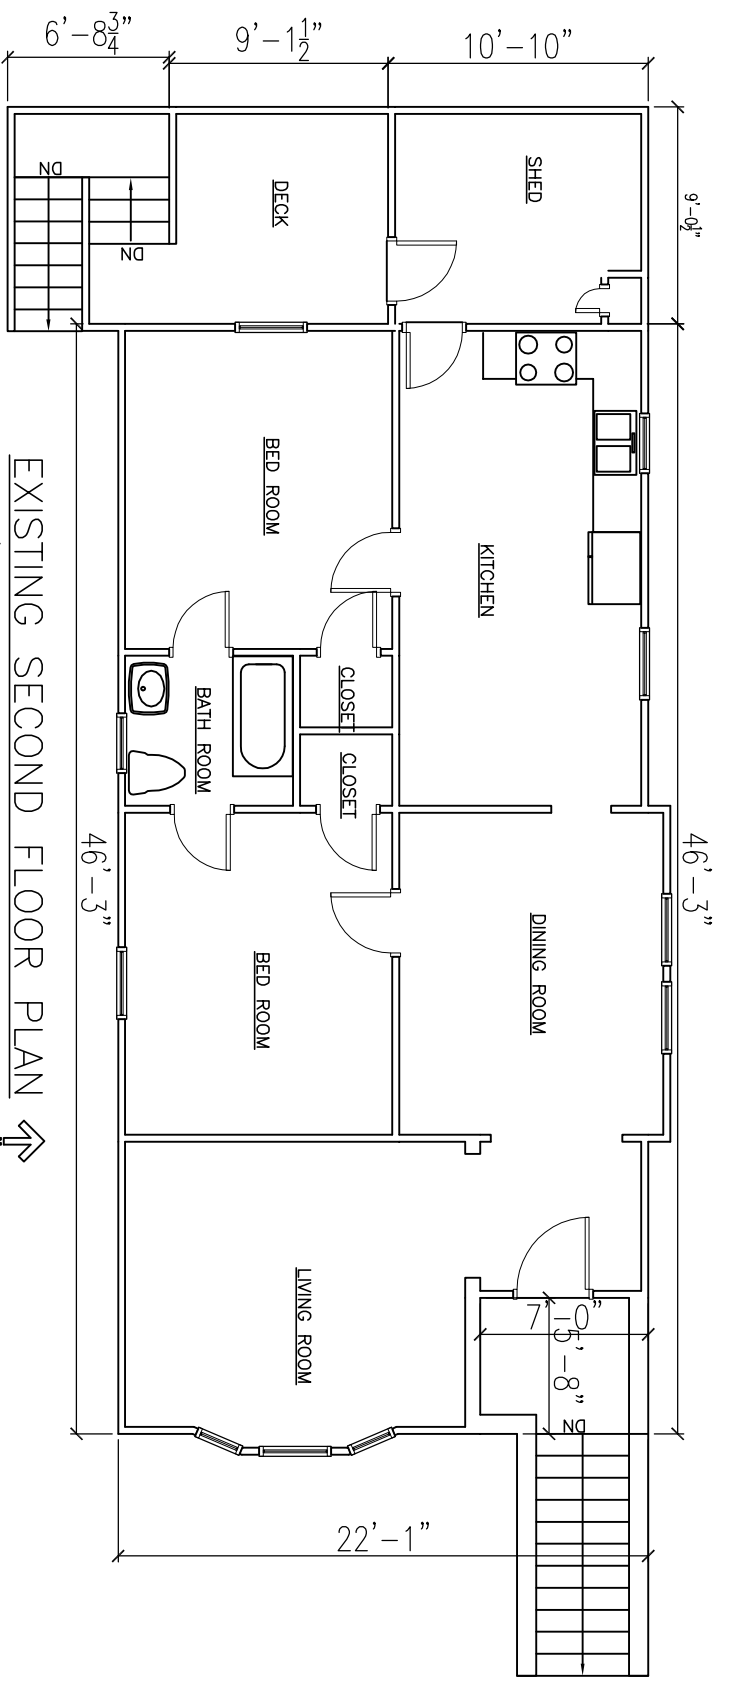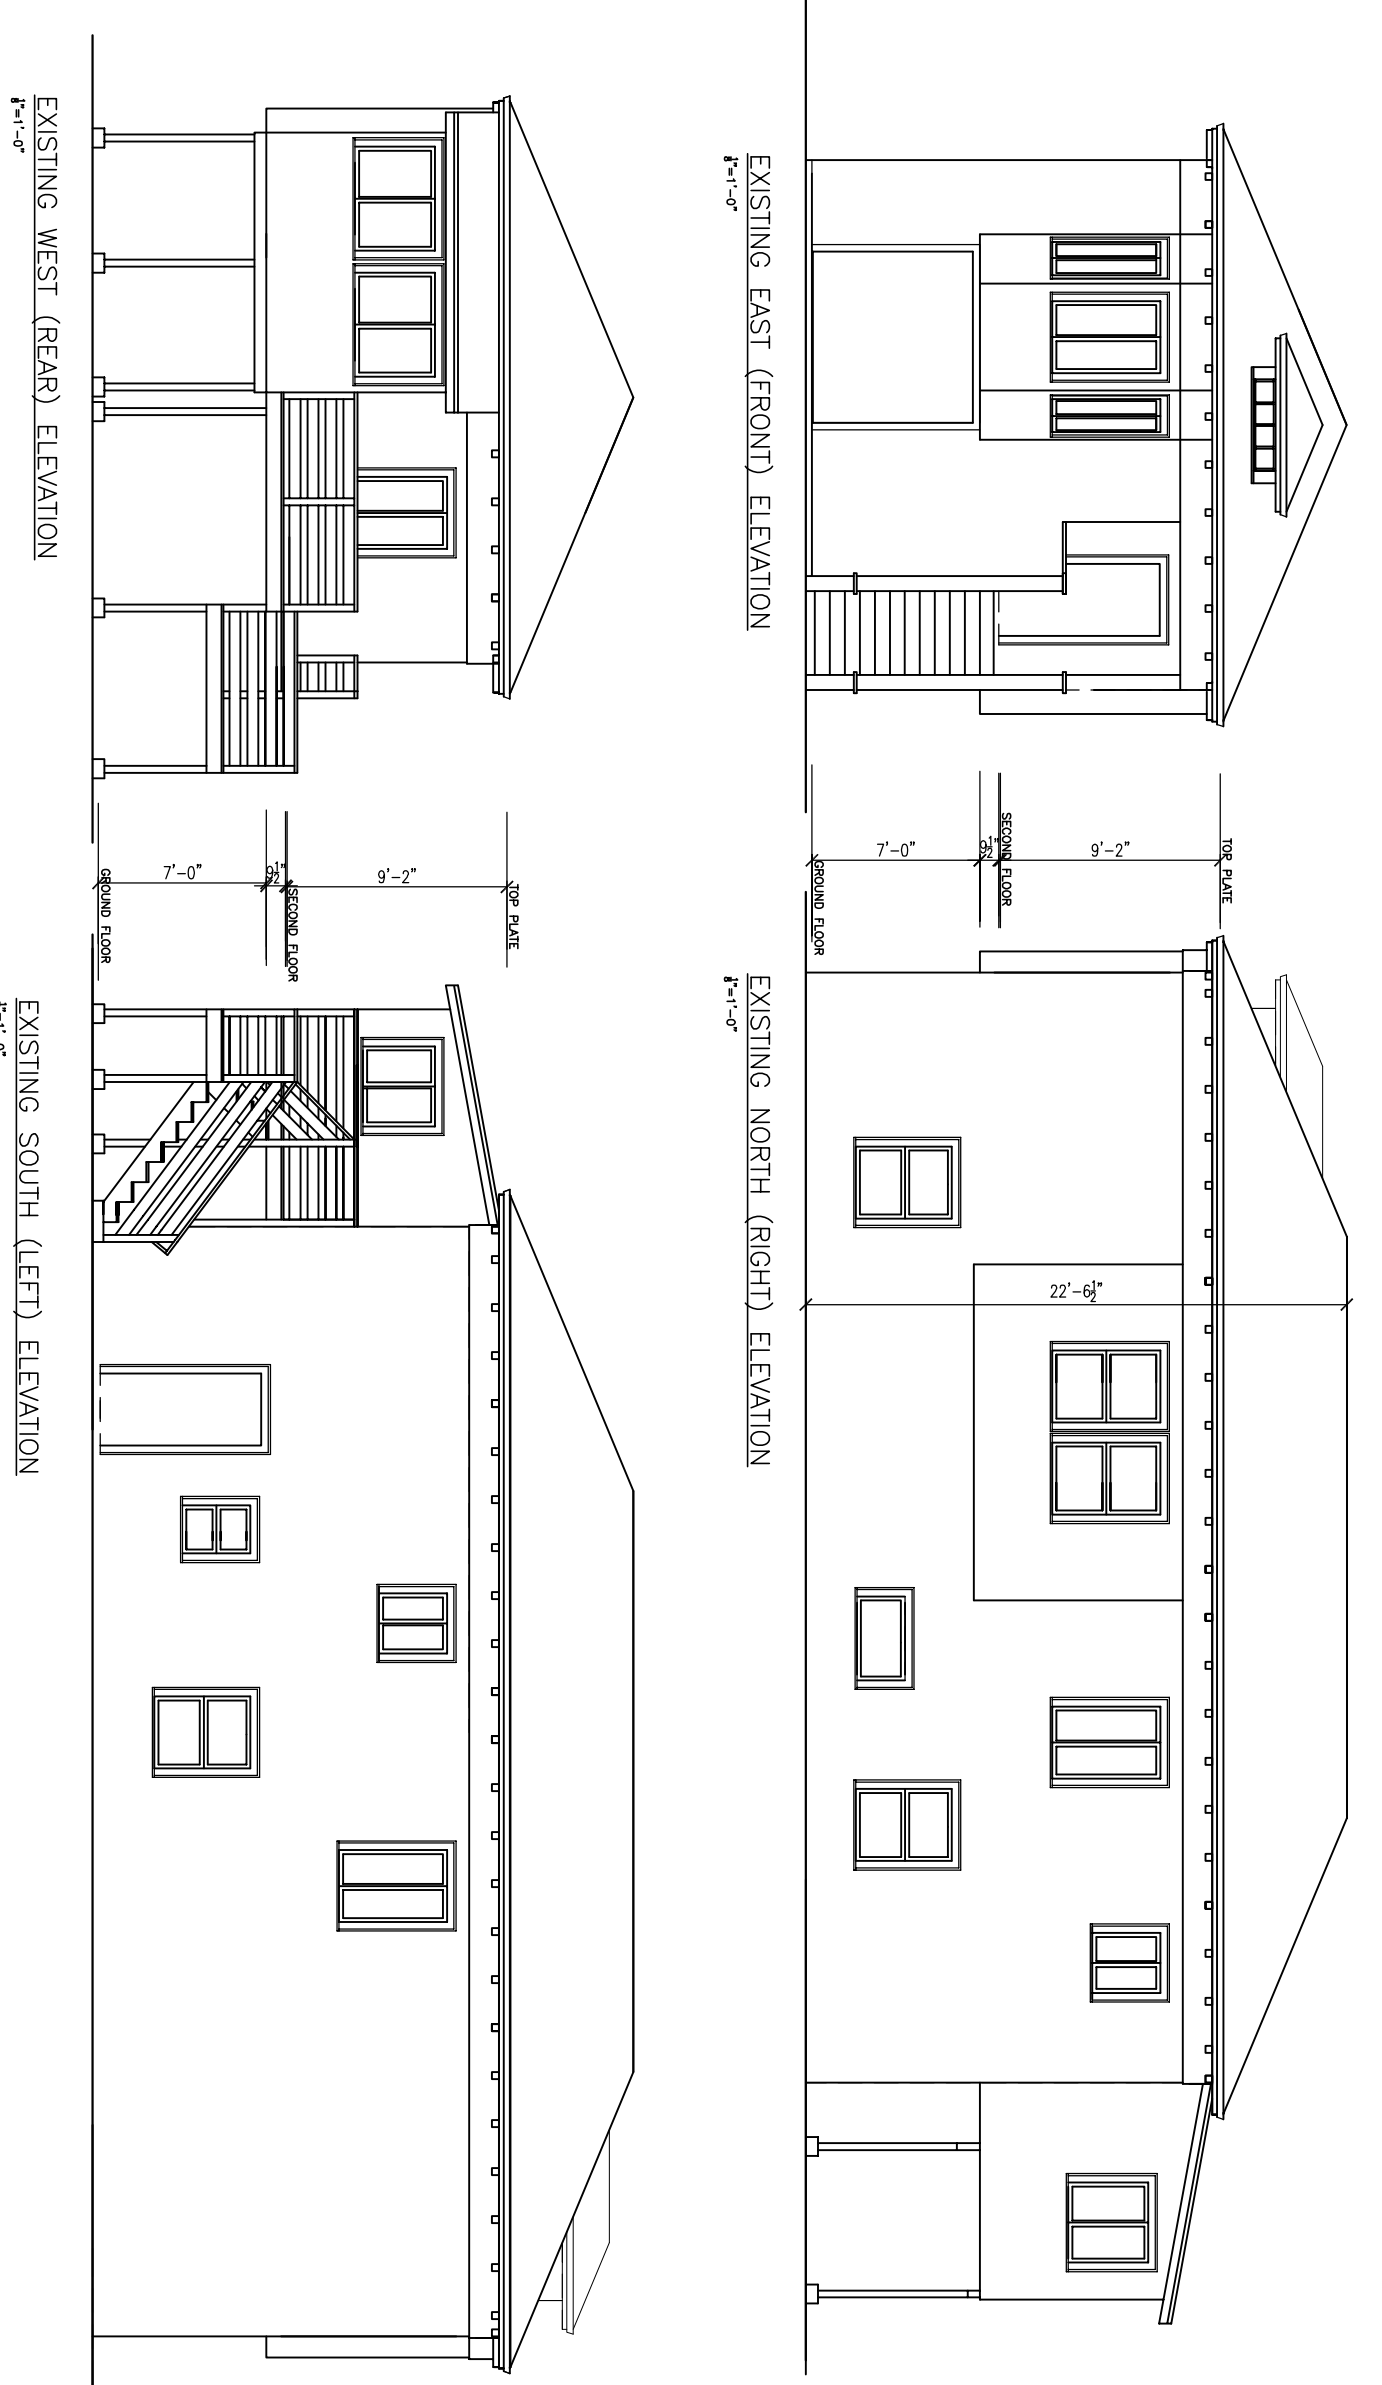

SECTION B-B  
1/4" = 1'-0"

REVISIONS

**PROJECT**  
Building Remodel  
  
**PROJECT ADDRESS:**  
1036 kains St.  
Albany, California

**PROJECT OWNER & OWNER'S ADDRESS**  
Ming Lu kao  
2267 Cedar St  
Berkeley, California

**SHEET TITLE**  
SECTION A-A  
SECTION B-B  
EXISTING HOUSE  
ELEVATIONS AND FLOOR PLANS

**Y. M. CHUNG**  
ARCHITECT  
C 25637  
2416 DoiJge AVE  
PinoIe, CA 94564  
TEL: 510 364-4539  
FAX: 510 275-9080  
EMAIL: HUTFDLID@ATTNET

DATE July 30, 2012  
SCALE AS SHOWN  
DRAWN YMC  
JOB 0312  
SHEET 5  
SHEETS 5