

01 SITE PLAN  
A-1.1 Scale: 1" = 10'-0"



G.P.O.  
architecture  
planning  
interior  
Gills + Panichapan Architects, Inc.  
2900 BRISTOL STREET COSTA MESA CALIFORNIA 92626  
FAX (714) 668-4265 TEL (714) 668-4260

© Gills + Panichapan Architects, Inc.  
All Rights Reserved  
This document and the structure depicted herein are the copyrighted property of, and may not be reproduced in any form without express written permission of Gills + Panichapan Architects, Inc.


PROGRESS PRINTS

JOB NO.: 3401	DATE: 03/12/14
DRAWN BY: STAFF	
CHECKED BY: LP	
SCALE: 1" = 10'-0"	


SITE PLAN  
CITY OF ALBANY  
Public Works Service Center

A-1.1



01 SECOND FLOOR PLAN  
 A-2.1 Scale : 1/16" = 1'-0"

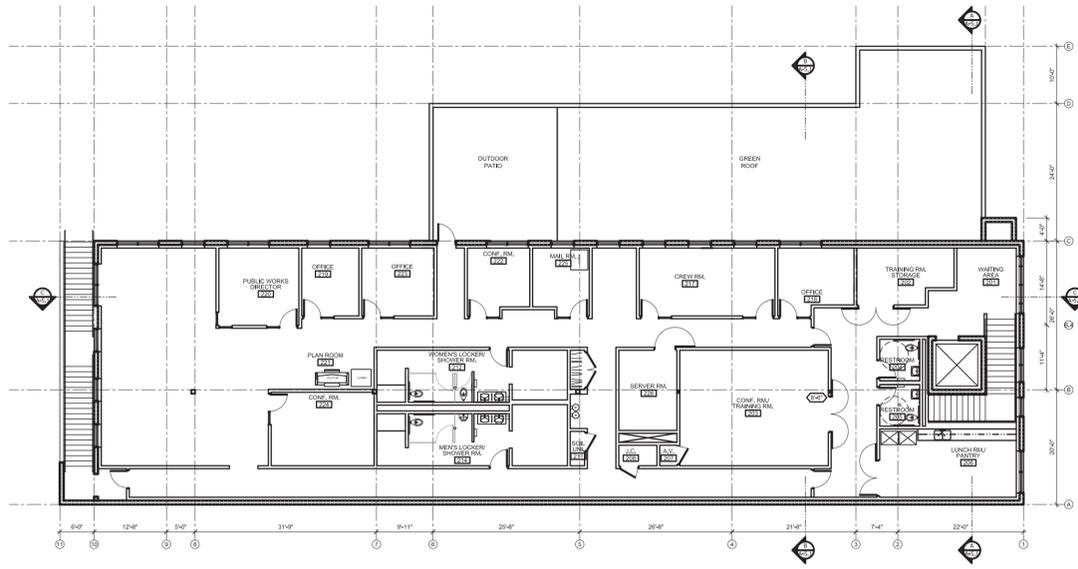

02 MEZZANINE PLAN  
 A-2.1 Scale : 1/16" = 1'-0"

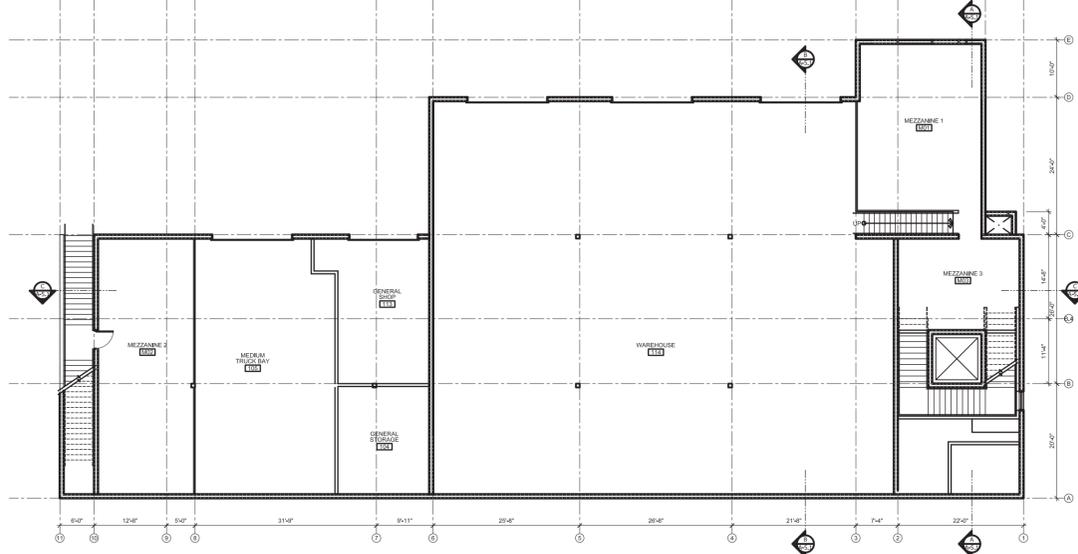

03 FIRST FLOOR PLAN  
 A-2.1 Scale : 1/16" = 1'-0"

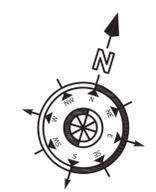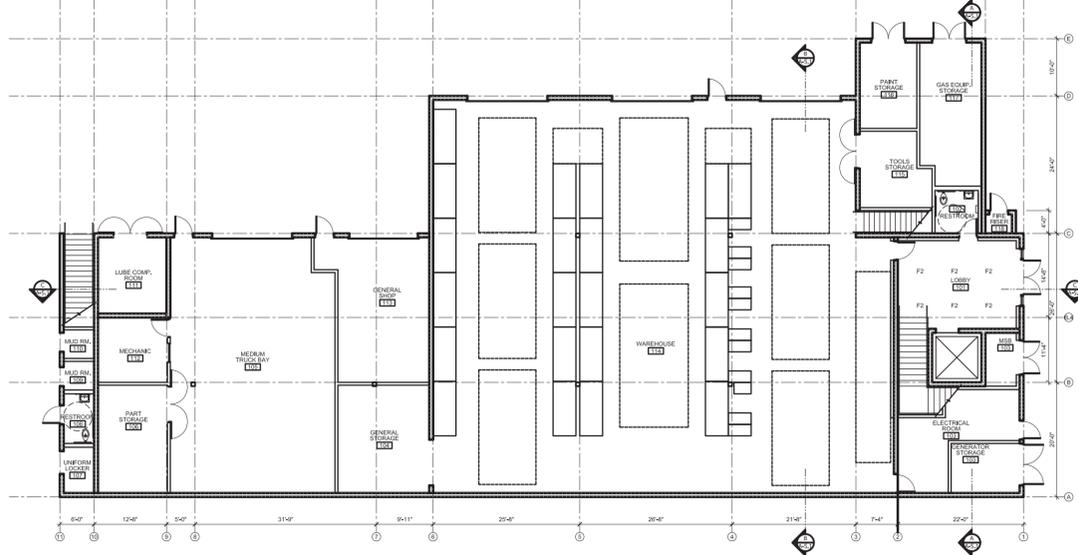

architecture  
 planning  
 interior  
**GPA**  
 Gills + Panichapan Architects, Inc.  
 2900 BRISTOL STREET COSTA MESA CALIFORNIA 92626  
 FAX (714) 668-4265 SUITE G-205 TEL (714) 668-4260

© Gills + Panichapan Architects, Inc.  
 All Rights Reserved  
 This document and the structure depicted herein are the copyrighted property of, and may not be reproduced in any form without express written permission of Gills + Panichapan Architects, Inc.

**PROGRESS  
 PRINTS**

JOB NO.: 3401	DATE: 03/12/14
DRAWN BY: STAFF	
CHECKED BY: LP	
SCALE: 1/16" = 1'-0"	

**FLOOR PLANS**  
 CITY OF ALBANY  
 Public Works Service Center

**A-2.1**



architecture  
planning  
interior

**G.P.O.**

**Gillis + Panichapan Architects, Inc.**  
2900 BRISTOL STREET COSTA MESA CALIFORNIA 92626  
FAX (714) 668-4265 TEL (714) 668-4260


© Gillis + Panichapan Architects, Inc. All Rights Reserved.  
This document and the structure depicted herein are the copyrighted property of, and may not be reproduced in any form without express written permission of, Gillis + Panichapan Architects, Inc.

**PROGRESS PRINTS**


JOB NO.: 3401	DATE: 03/12/14
DRAWN BY: STAFF	
CHECKED BY: LP	
SCALE: 1/8" = 1'-0"	

**FIRST FLOOR & CANOPY PLANS**  
**CITY OF ALBANY**  
**Public Works Service Center**


**A-2.2**

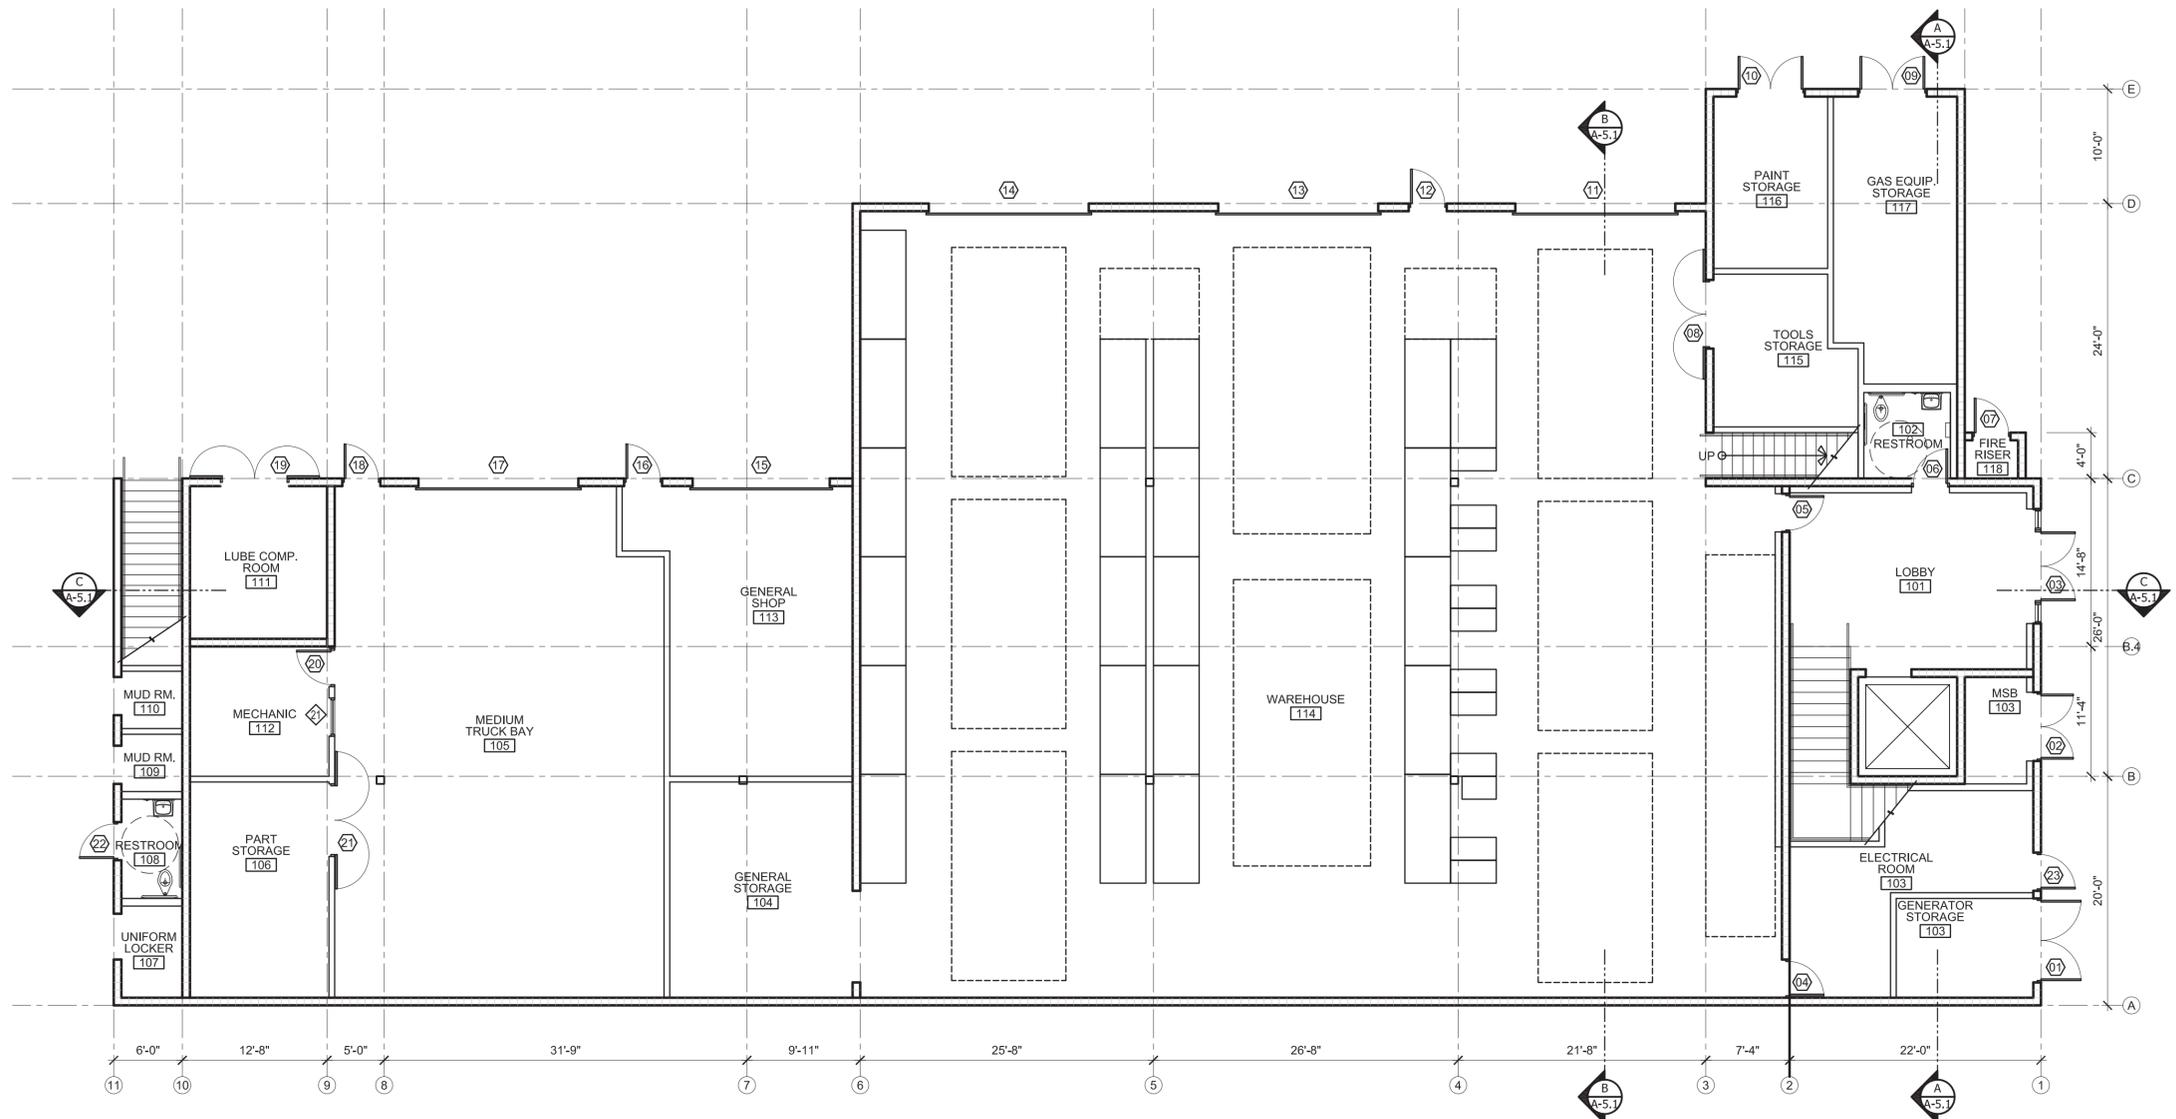

**01 FIRST FLOOR PLAN**  
Scale: 1/8" = 1'-0"

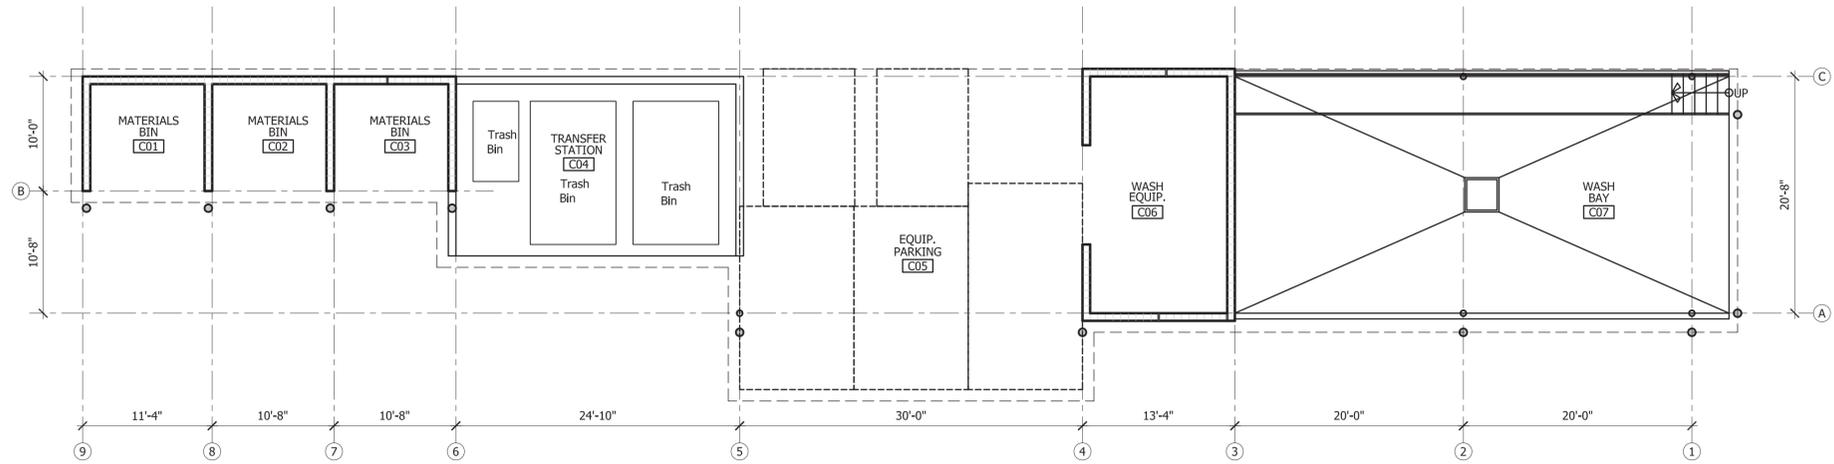

**02 CANOPY FLOOR PLAN**  
Scale: 1/8" = 1'-0"

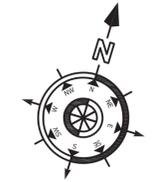



architecture  
planning  
interior

**GPA**

**Gillis + Panichapan Architects, Inc.**  
2900 BRISTOL STREET COSTA MESA CALIFORNIA 92626  
PAX (714) 668-4265 SUITE G-205 TEL (714) 668-4260


© Gillis + Panichapan Architects, Inc. All Rights Reserved.  
This document and the structure depicted herein are the copyrighted property of, and may not be reproduced in any form without express written permission of, Gillis + Panichapan Architects, Inc.

**PROGRESS  
PRINTS**


JOB NO.: 3401	DATE: 03/12/14
DRAWN BY: STAFF	
CHECKED BY: LP	
SCALE: 1/8" = 1'-0"	

**MEZZANINE FLOOR PLAN**  
CITY OF ALBANY  
Public Works Service Center

**A-2.3**

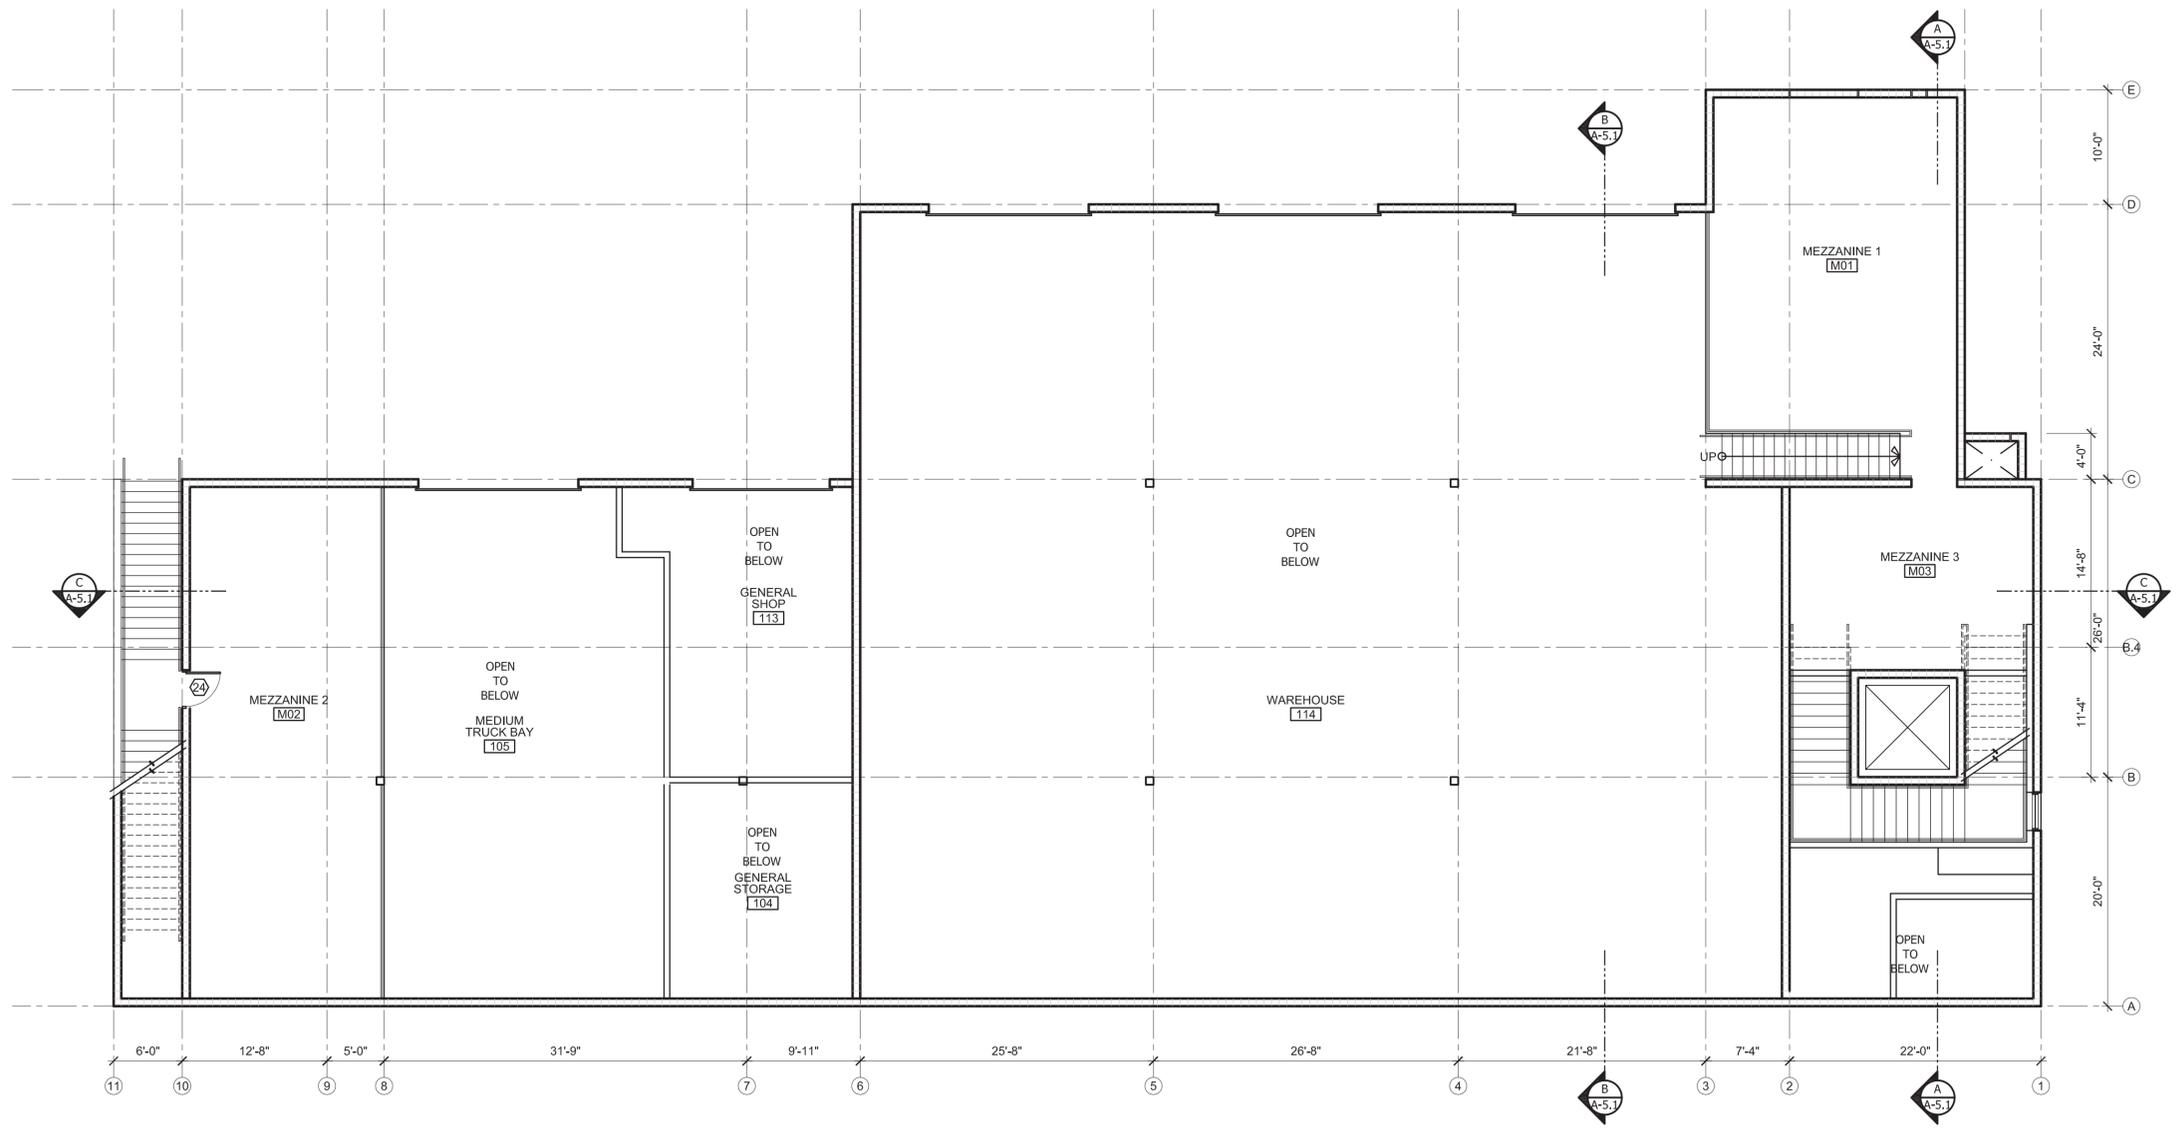

**01** MEZZANINE FLOOR PLAN  
A-2.3 Scale: 1/8" = 1'-0"

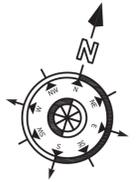



architecture  
planning  
interior

**G.P.O.**  
Gillis + Panichapan Architects, Inc.  
2900 BRISTOL STREET COSTA MESA CALIFORNIA 92626  
PAX (714) 668-4265 TEL (714) 668-4260


Gillis + Panichapan Architects, Inc.  
All Rights Reserved  
This document and the structure depicted herein are the copyrighted property of, and may not be reproduced in any form without express written permission of, Gillis + Panichapan Architects, Inc.

**PROGRESS PRINTS**


JOB NO.: 3401	DATE: 03/12/14
DRAWN BY: STAFF	
CHECKED BY: LP	
SCALE: 1/8" = 1'-0"	

**SECOND FLOOR PLAN**  
CITY OF ALBANY  
Public Works Service Center

**A-2.4**

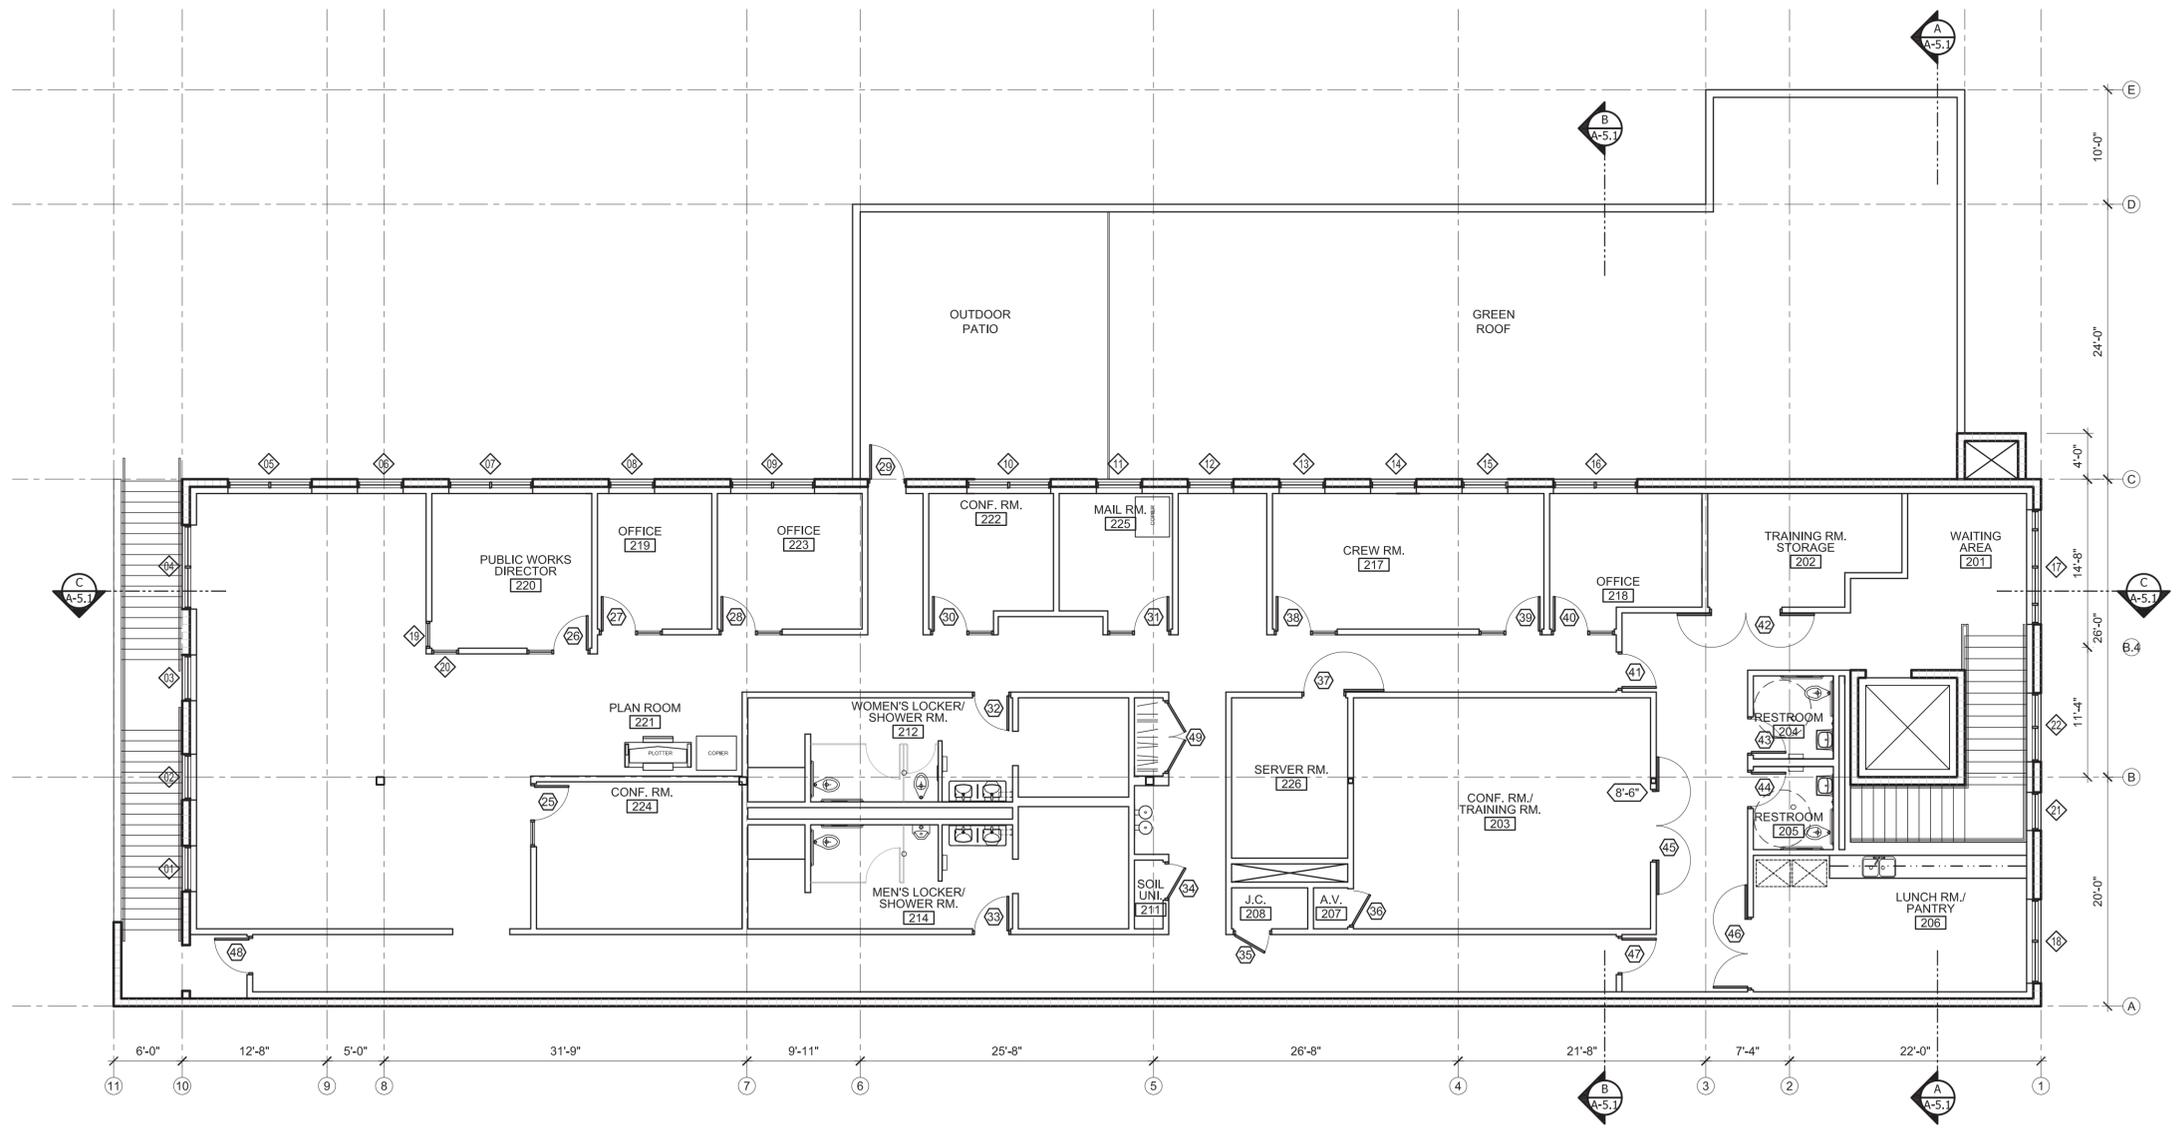

**01** SECOND FLOOR PLAN  
A-2.4 Scale: 1/8" = 1'-0"

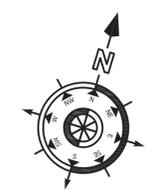



architecture  
planning  
interior

**G.P.O.**

**Gillis + Panichapan Architects, Inc.**  
2900 BRISTOL STREET COSTA MESA CALIFORNIA 92626  
FAX (714) 668-4265 TEL (714) 668-4260


© Gillis + Panichapan Architects, Inc.  
All Rights Reserved  
This document and the structure depicted herein are the copyrighted property of, and may not be reproduced in any form without express written permission of Gillis + Panichapan Architects, Inc.

**PROGRESS PRINTS**

JOB NO.: 3401	DATE: 03/12/14
DRAWN BY: STAFF	
CHECKED BY: LP	SCALE: 1/8" = 1'-0"

**WAREHOUSE ELEVATION**  
CITY OF ALBANY  
Public Works Service Center


**A-4.1**

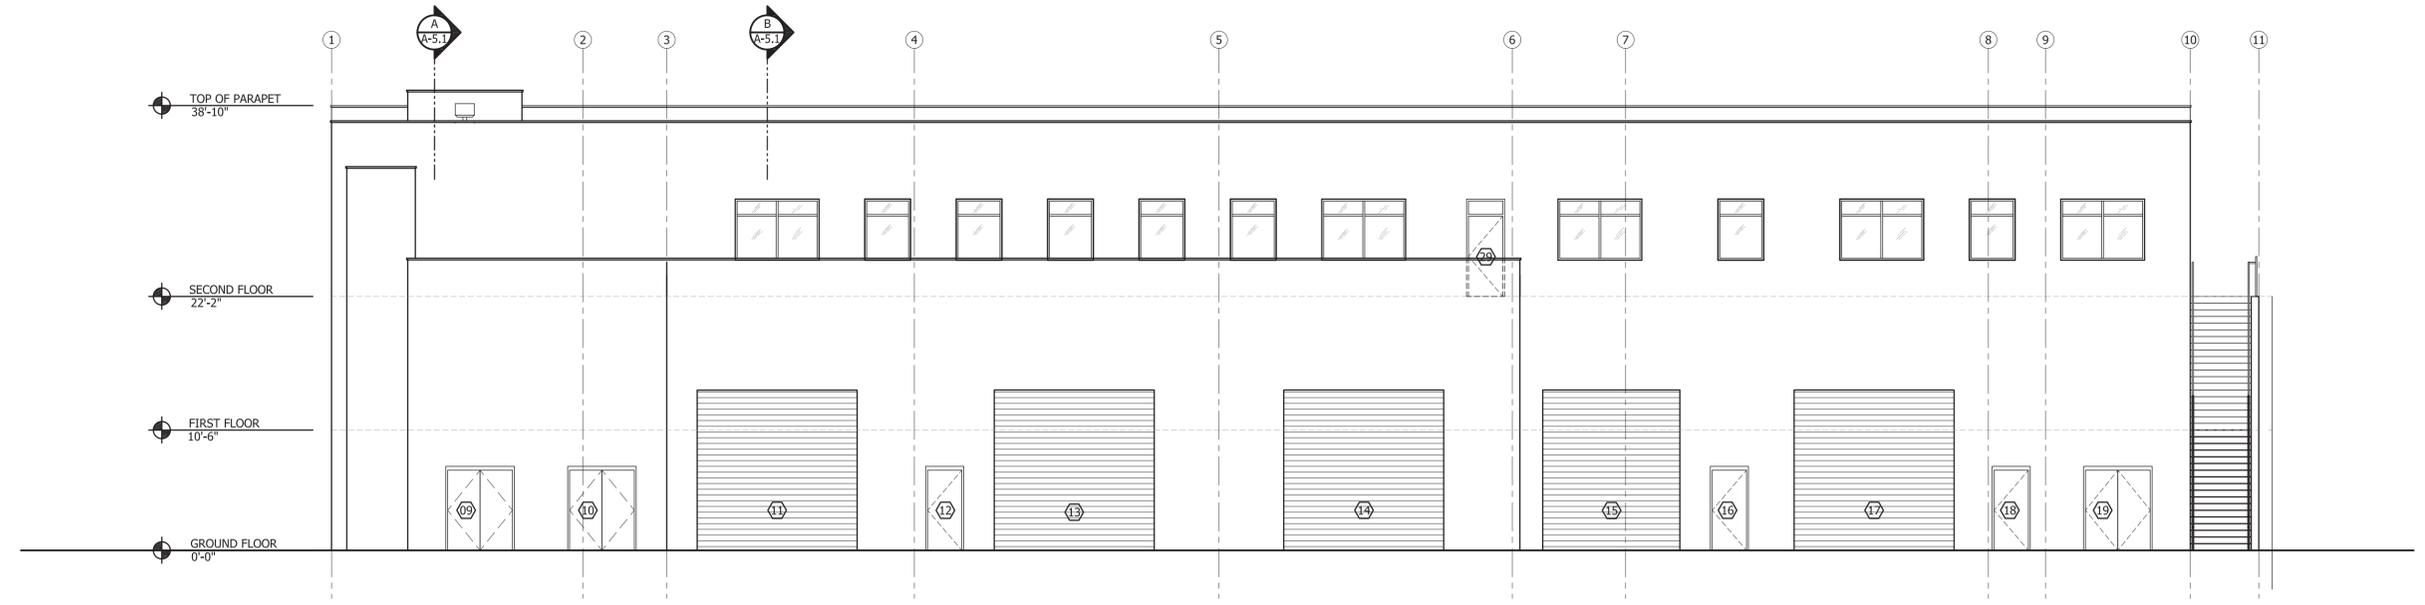


**01 NORTH ELEVATION**  
A-4.1 Scale: 1/8" = 1'-0"




**02 SOUTH ELEVATION**  
A-4.1 Scale: 1/8" = 1'-0"

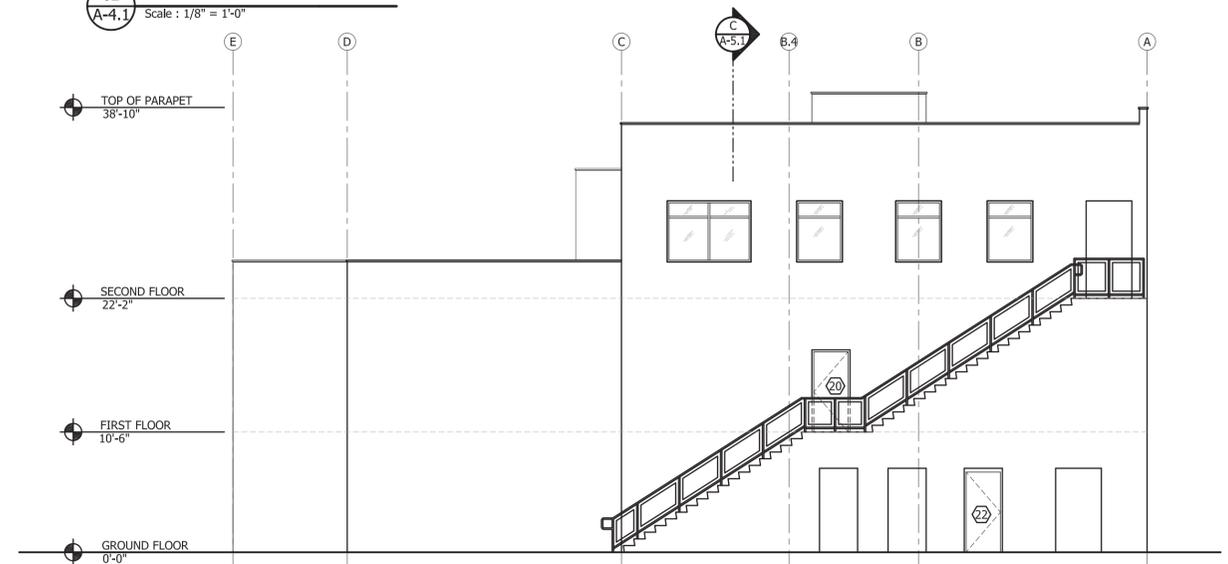


**03 WEST ELEVATION**  
A-4.1 Scale: 1/8" = 1'-0"

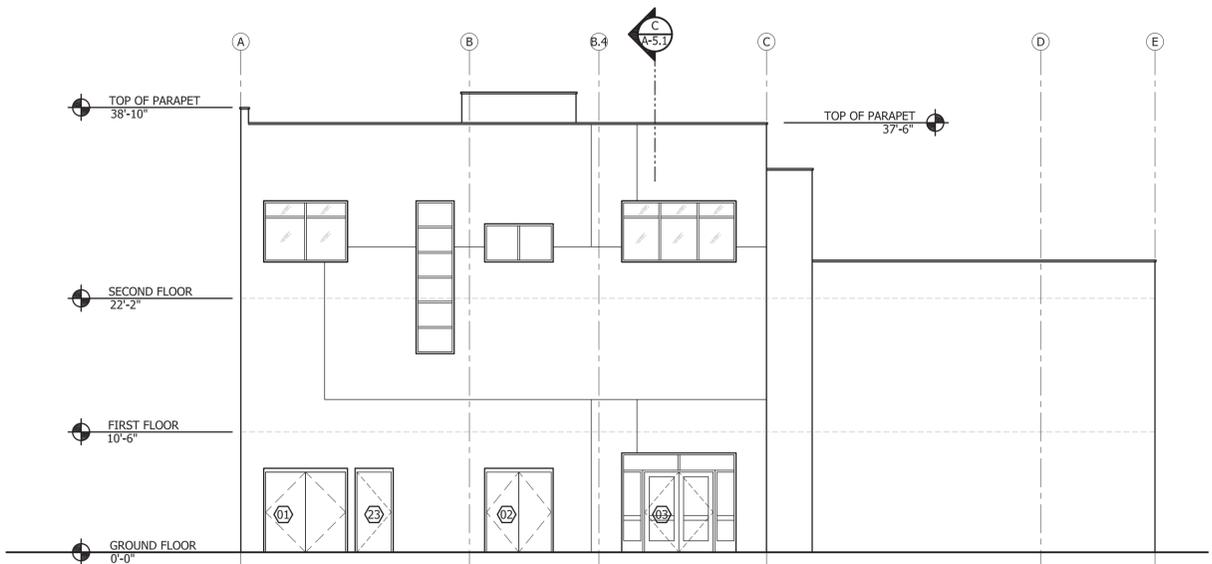


**04 EAST ELEVATION**  
A-4.1 Scale: 1/8" = 1'-0"

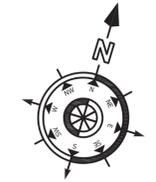


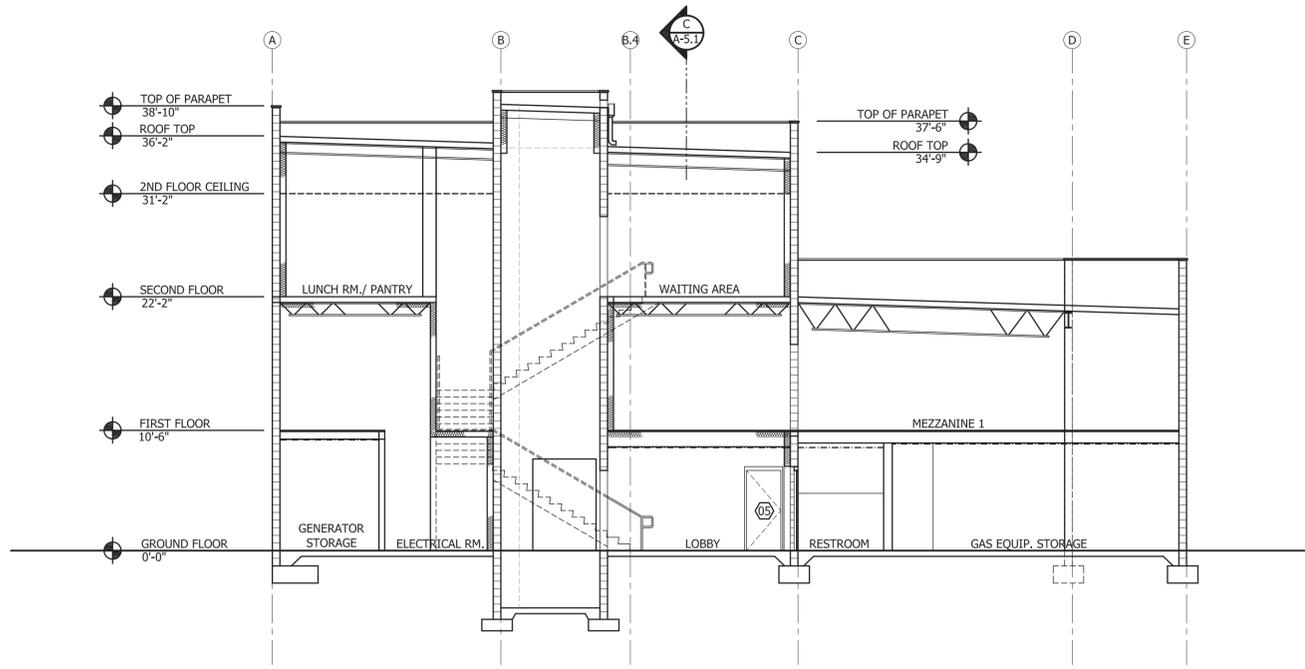

01 SECTION A-A  
A-5.1 Scale: 1/8" = 1'-0"

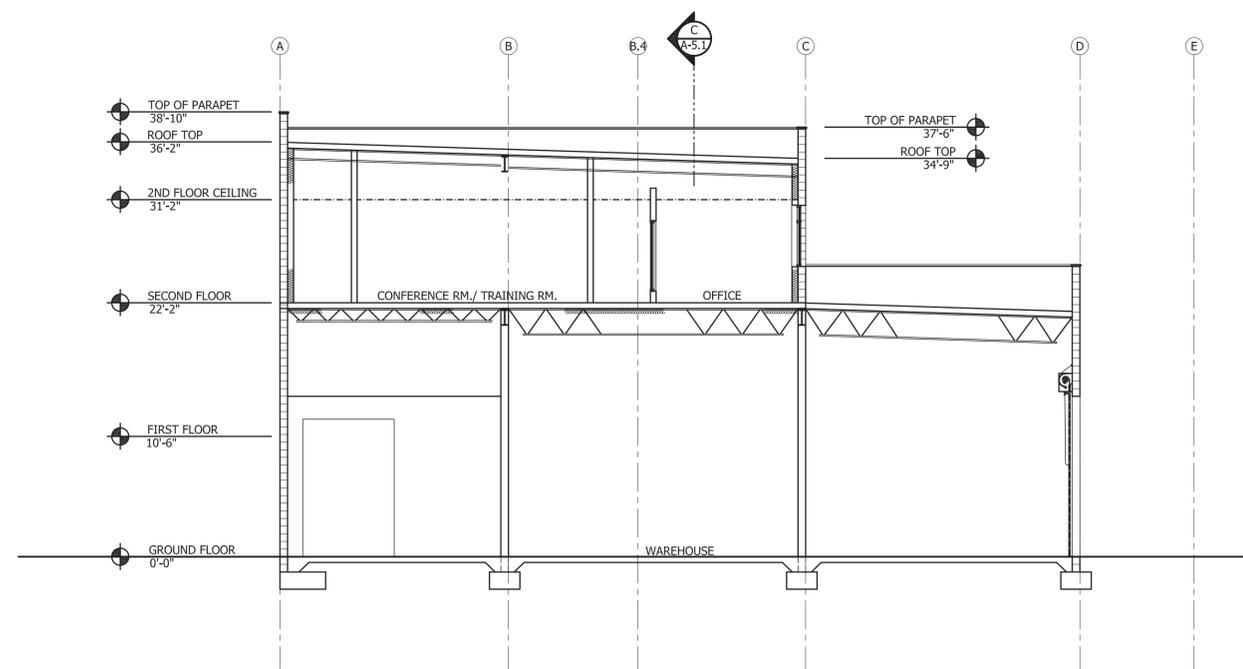

02 SECTION B-B  
A-5.1 Scale: 1/8" = 1'-0"

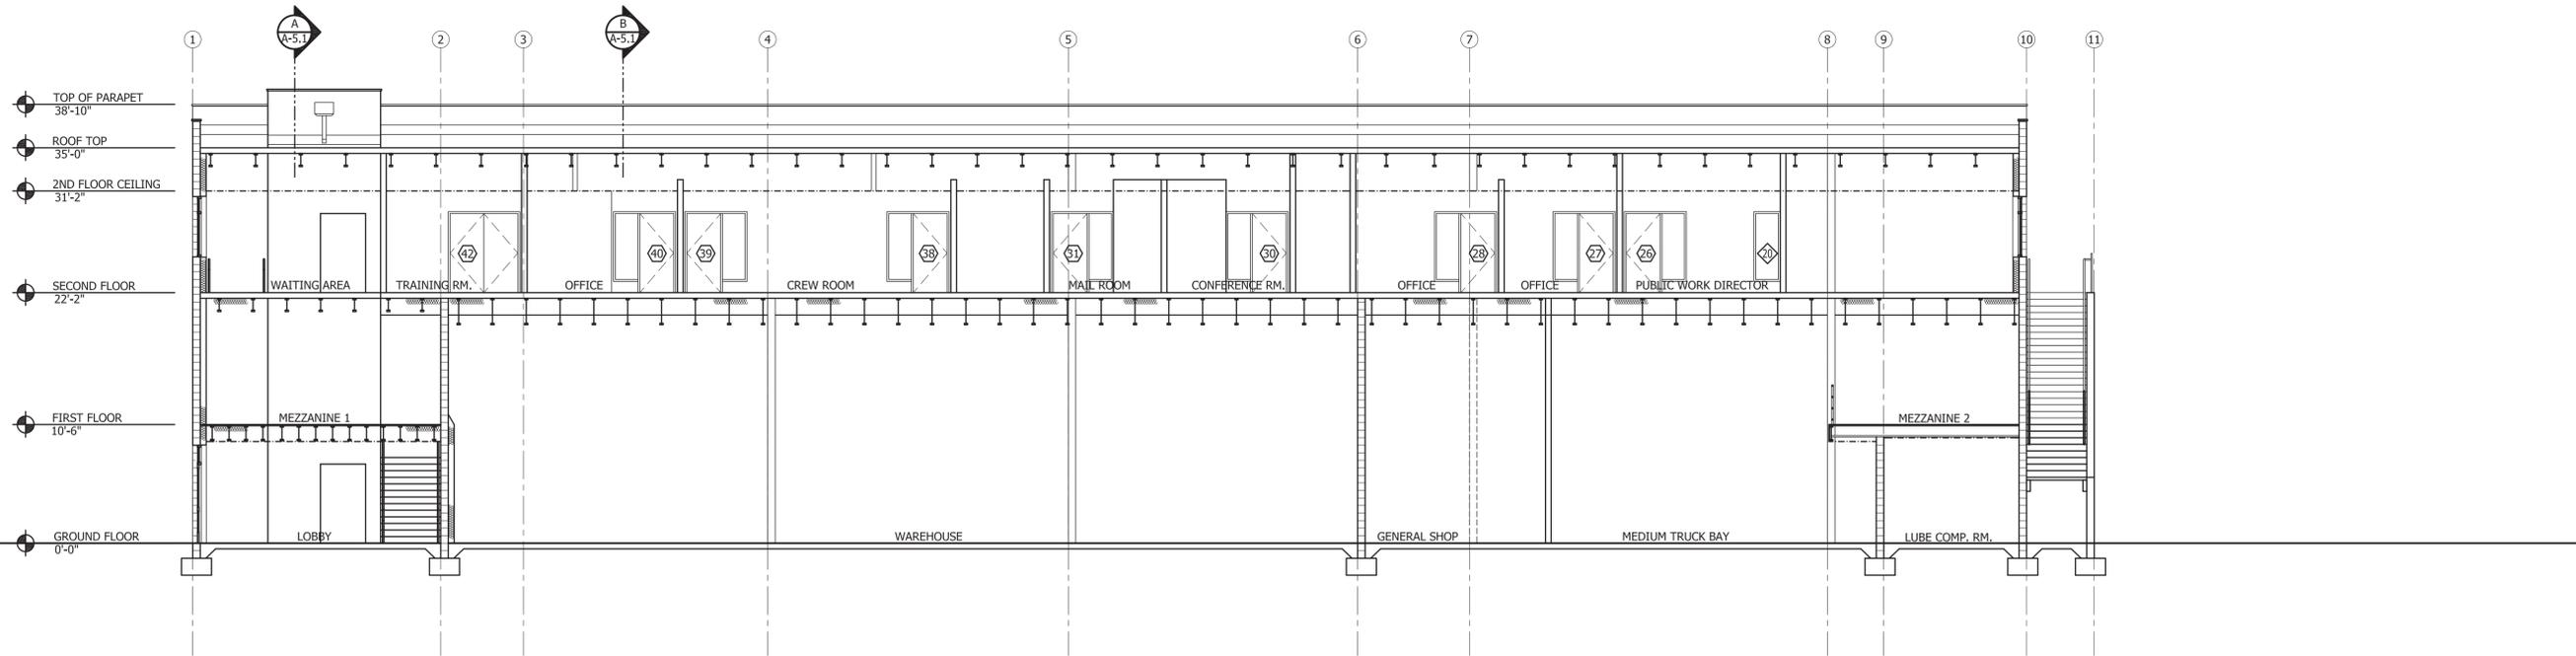

01 SECTION C-C  
A-5.1 Scale: 1/8" = 1'-0"



architecture  
planning  
interior

**G.P.O.**

Gillis + Panichapan Architects, Inc.  
2900 BRISTOL STREET COSTA MESA CALIFORNIA 92626  
FAX (714) 668-4265 TEL (714) 668-4260

Gillis + Panichapan Architects, Inc.  
All Rights Reserved  
This document and the structure depicted herein are the copyrighted property of, and may not be reproduced in any form without express written permission of, Gillis + Panichapan Architects, Inc.

**PROGRESS  
PRINTS**

JOB NO.: 3401	DATE: 03/12/14
DRAWN BY: STAFF	
CHECKED BY: LP	
SCALE: 1/8" = 1'-0"	

**WAREHOUSE SECTION**  
CITY OF ALBANY  
Public Works Service Center

**A-5.1**

# City of Albany - Maintenance Facility

Preliminary Design - Scheme 1

March 12, 2014


Disclaimer: All colors shown are print representations to depict proposed location of wall color placement. Actual colors may vary.

This is due to the fact that every monitor and/or print has a different capability to display colors and that colors represented in the drawing can change with varying light conditions, we cannot guarantee that the color you see accurately portrays the true color of the paint. If color match is critical please request a color sample.

**PROGRESS DRAFT**



North Elevation  
 Scale: 1/16" = 1'-0"

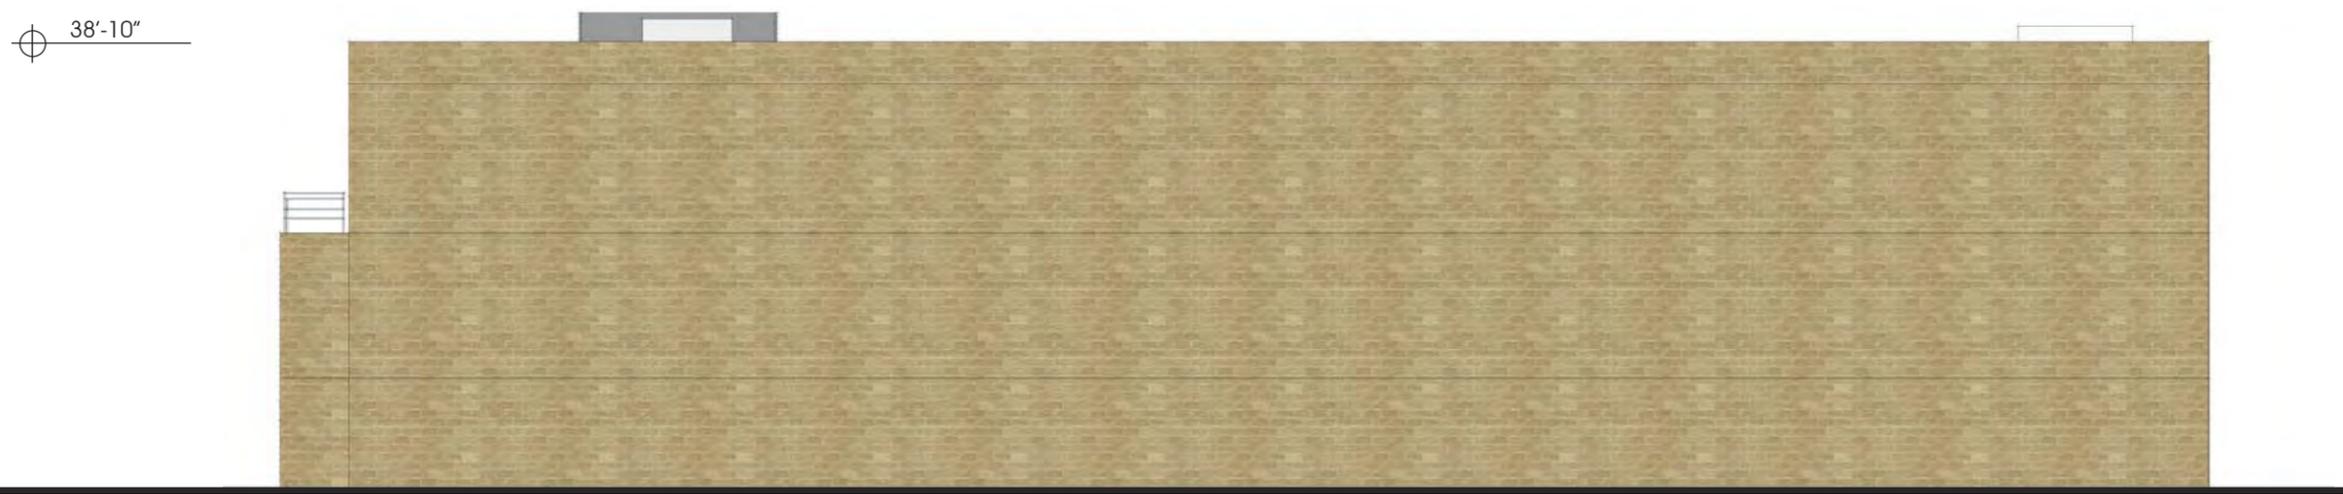

South Elevation  
 Scale: 1/16" = 1'-0"

**PROGRESS DRAFT**

ELEVATIONS

City of Albany - Maintenance Facility - Scheme 1

Preliminary Design  
 March 12, 2014



All design calculations and dimensions are based on approximate estimates and are subject to change.



**West Elevation**

Scale: 1/16" = 1'-0"



**East Elevation**

Scale: 1/16" = 1'-0"

**PROGRESS DRAFT**

ELEVATIONS


**City of Albany - Maintenance Facility - Scheme 1**

Preliminary Design

March 12, 2014



All design calculations and dimensions are based on approximate estimates and are subject to change.

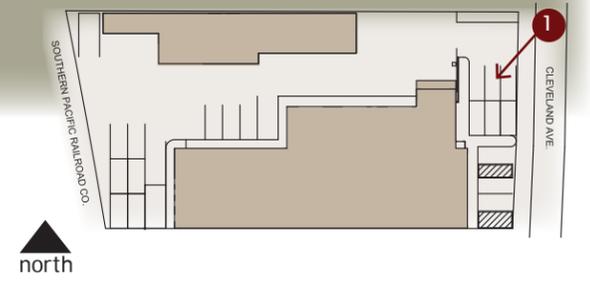

**PROGRESS DRAFT**

PERSPECTIVE 1


# City of Albany - Maintenance Facility - Scheme 1

Preliminary Design

March 12, 2014



All design calculations and dimensions are based on approximate estimates and are subject to change.

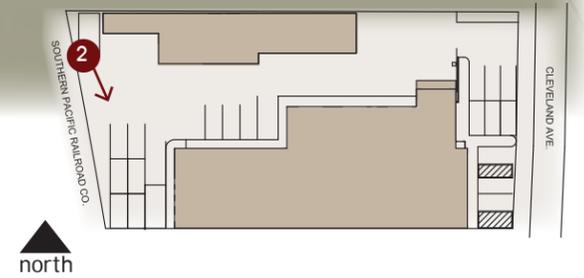

**PROGRESS DRAFT**


PERSPECTIVE 2

# City of Albany - Maintenance Facility - Scheme 1

Preliminary Design

March 12, 2014



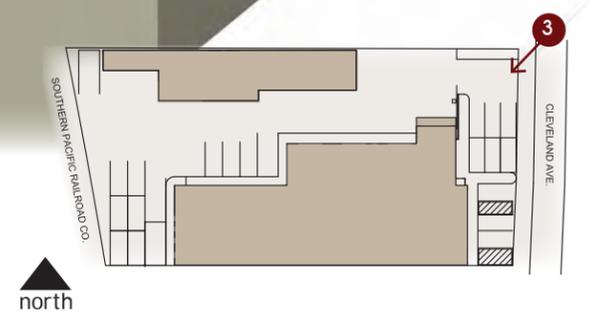

**PROGRESS DRAFT**

**PERSPECTIVE 3**

# City of Albany - Maintenance Facility - Scheme 1

**Preliminary Design**

March 12, 2014



# City of Albany - Maintenance Facility

Preliminary Design - Scheme 2

March 12, 2014

Disclaimer: All colors shown are print representations to depict proposed location of wall color placement. Actual colors may vary.

This is due to the fact that every monitor and/or print has a different capability to display colors and that colors represented in the drawing can change with varying light conditions, we cannot guarantee that the color you see accurately portrays the true color of the paint. If color match is critical please request a color sample.

**PROGRESS DRAFT**



North Elevation

Scale: 1/16" = 1'-0"



South Elevation

Scale: 1/16" = 1'-0"

**PROGRESS DRAFT**

ELEVATIONS

City of Albany - Maintenance Facility - Scheme 2

Preliminary Design

March 12, 2014





**West Elevation**

Scale: 1/16" = 1'-0"



**East Elevation**

Scale: 1/16" = 1'-0"

**PROGRESS DRAFT**

ELEVATIONS




**City of Albany - Maintenance Facility - Scheme 2**

Preliminary Design

March 12, 2014

All design calculations and dimensions are based on approximate estimates and are subject to change.

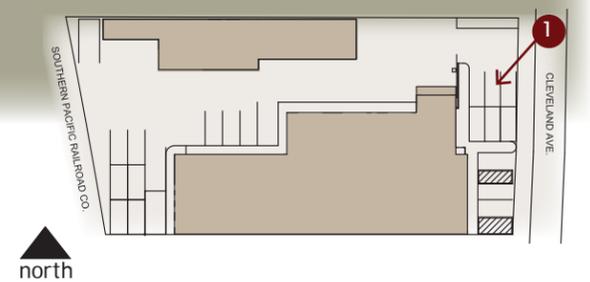

**PROGRESS DRAFT**

PERSPECTIVE 1

# City of Albany - Maintenance Facility - Scheme 2

Preliminary Design

March 12, 2014



All design calculations and dimensions are based on approximate estimates and are subject to change.



**PROGRESS DRAFT**

PERSPECTIVE 2


# City of Albany - Maintenance Facility - Scheme 2

Preliminary Design

March 12, 2014



All design calculations and dimensions are based on approximate estimates and are subject to change.

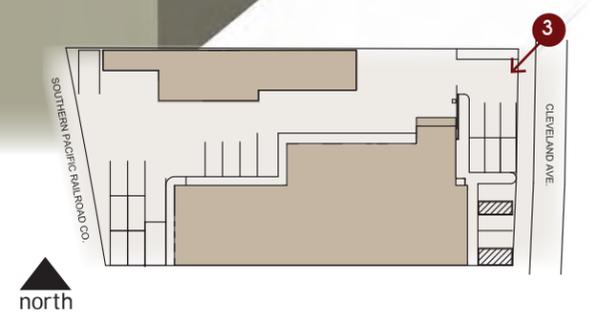

**PROGRESS DRAFT**

**PERSPECTIVE 3**

**City of Albany - Maintenance Facility - Scheme 2**

**Preliminary Design**

March 12, 2014



All design calculations and dimensions are based on approximate estimates and are subject to change.

# City of Albany - Maintenance Facility

Preliminary Design - Scheme 3

March 12, 2014

Disclaimer: All colors shown are print representations to depict proposed location of wall color placement. Actual colors may vary.

This is due to the fact that every monitor and/or print has a different capability to display colors and that colors represented in the drawing can change with varying light conditions, we cannot guarantee that the color you see accurately portrays the true color of the paint. If color match is critical please request a color sample.

**PROGRESS DRAFT**



North Elevation

Scale: 1/16" = 1'-0"



South Elevation

Scale: 1/16" = 1'-0"

**PROGRESS DRAFT**

ELEVATIONS

City of Albany - Maintenance Facility - Scheme 3

Preliminary Design

March 12, 2014



All design calculations and dimensions are based on approximate estimates and are subject to change.



West Elevation

Scale: 1/16" = 1'-0"



East Elevation

Scale: 1/16" = 1'-0"

**PROGRESS DRAFT**

ELEVATIONS


City of Albany - Maintenance Facility - Scheme 3

Preliminary Design

March 12, 2014



All design calculations and dimensions are based on approximate estimates and are subject to change.

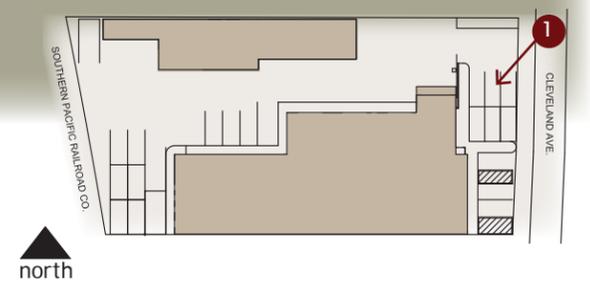

**PROGRESS DRAFT**

PERSPECTIVE 1

# City of Albany - Maintenance Facility - Scheme 3

Preliminary Design

March 12, 2014



All design calculations and dimensions are based on approximate estimates and are subject to change.



**PROGRESS DRAFT**


PERSPECTIVE 2

# City of Albany - Maintenance Facility - Scheme 3

Preliminary Design

March 12, 2014



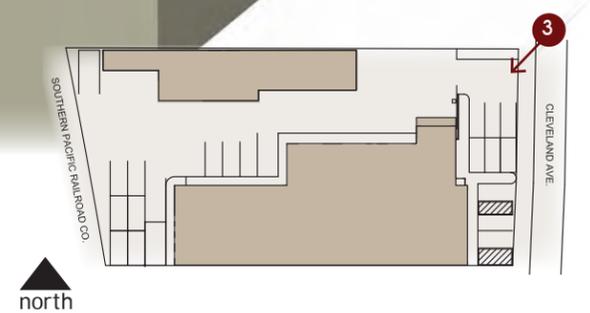

**PROGRESS DRAFT**

**PERSPECTIVE 3**

# City of Albany - Maintenance Facility - Scheme 3

**Preliminary Design**

March 12, 2014

