

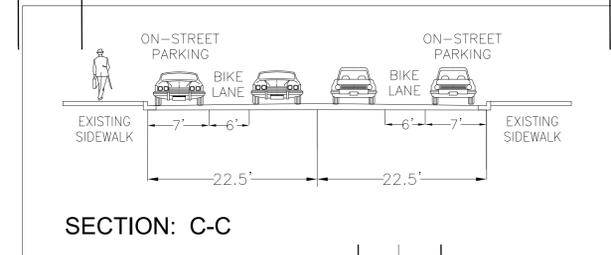
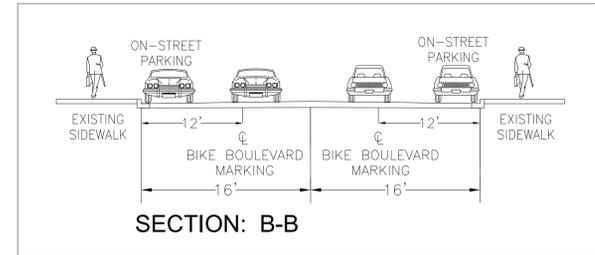
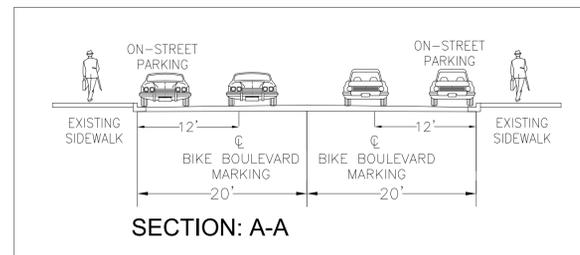
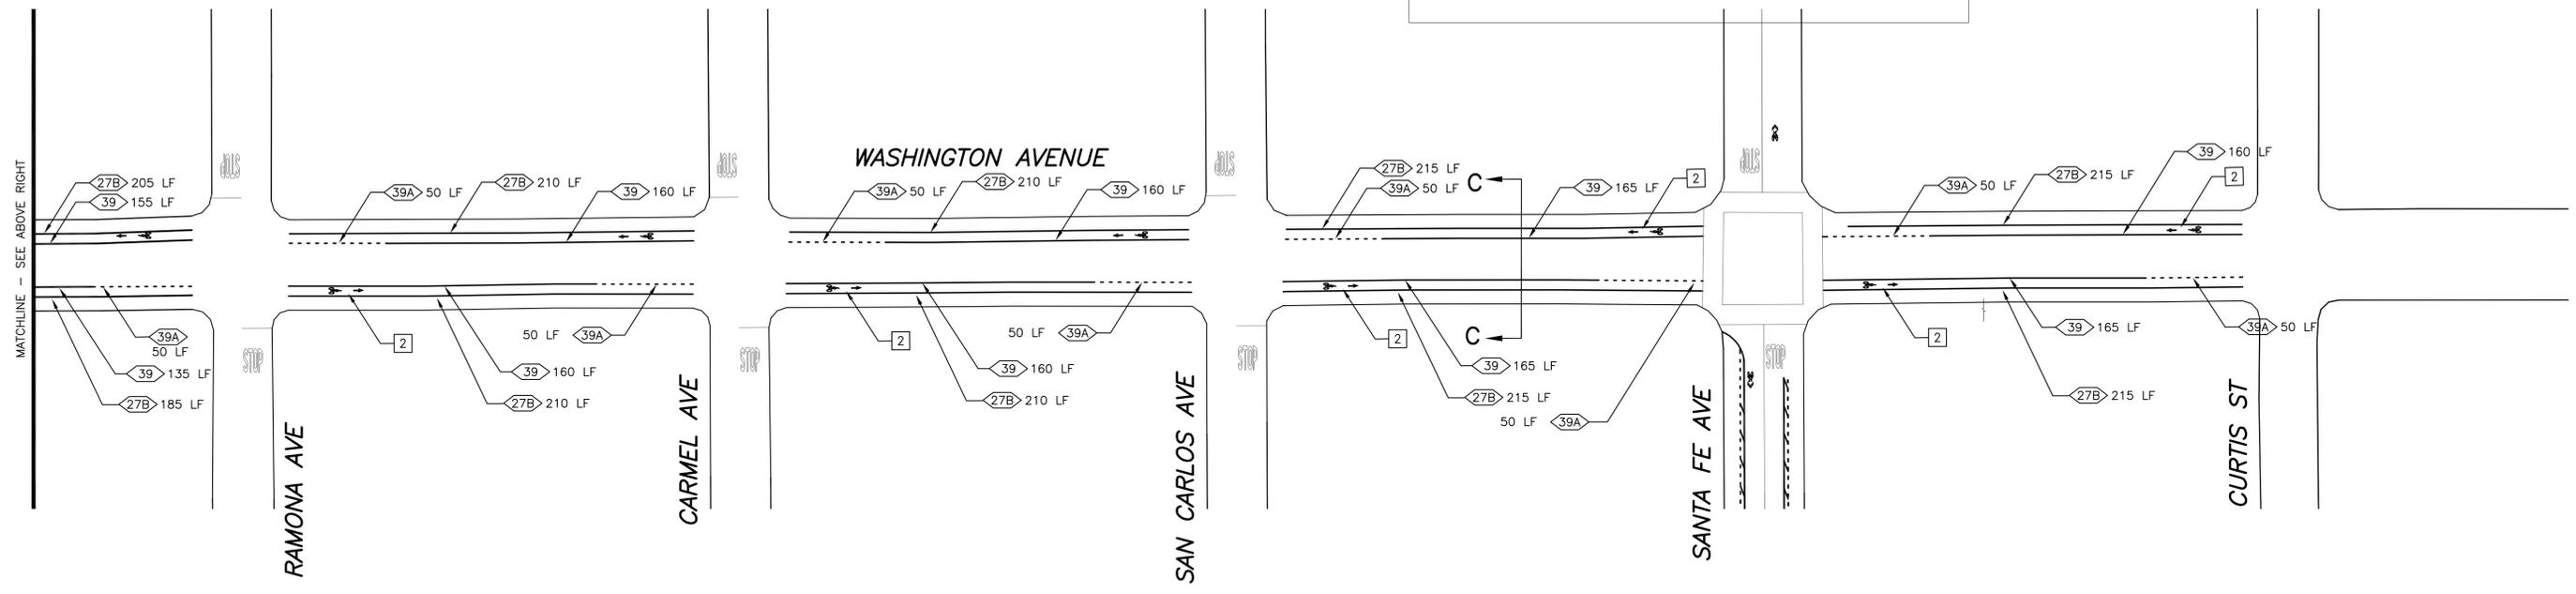


PROJECT NOTES (THIS SHEET ONLY):

- 1 INSTALL SHARROW PER DETAIL 'A' ON SHEET SS1.
- 2 INSTALL BIKE LANE STENCIL PER DETAIL 'B' ON SHEET SS1
- 3 INSTALL BICYCLE BOX PER DETAIL 'D' ON SHEET SS1
- 4 INSTALL GUIDE SIGN PER DETAIL 'E' ON SHEET SS1. SEE SHEET SS21 & SS22 FOR SIGN TEXT.
- 5 INSTALL BIKE BOULEVARD STENCIL PER DETAIL 'C' ON SHEET SS1
- 6 INSTALL MODIFIED DETAIL 21 PER DETAIL 'H' ON SHEET SS1
- 7 INSTALL WHITE CROSSWALK
- 8 INSTALL STOP LEGEND
- 9 INSTALL YELLOW HIGH VISIBILITY CROSSWALK (SEE DETAIL G SS-1)
- 10 INSTALL 45 DEGREE DIRECTIONAL SHARROW PER DETAIL THIS SHEET
- 11 INSTALL 25 MPH PAVEMENT STENCIL

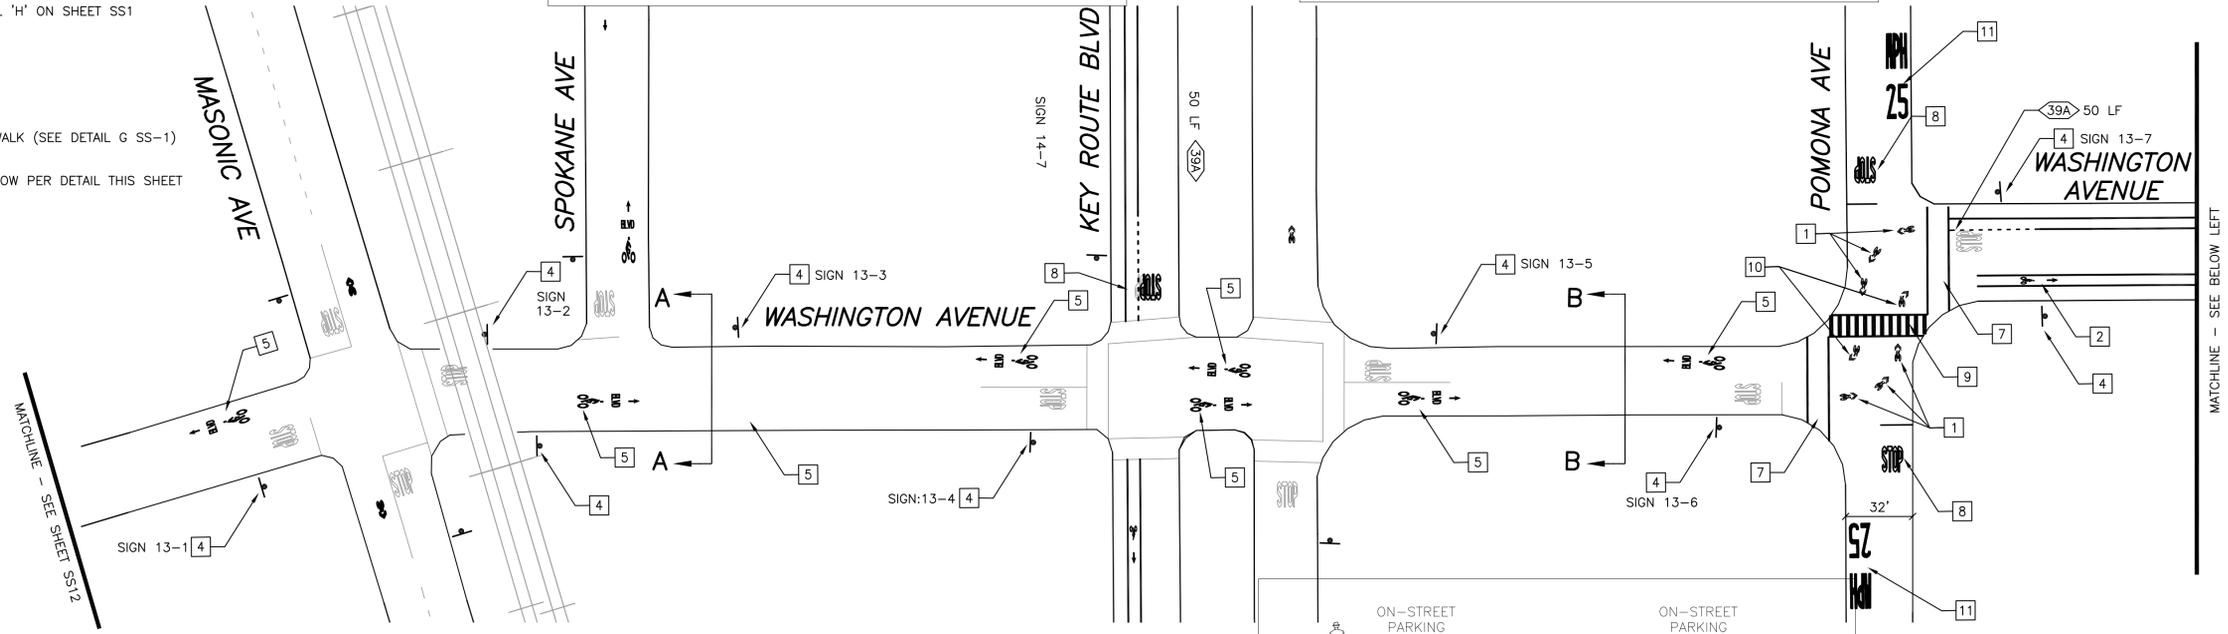

45° DIRECTION SHARROW DETAIL
N.T.S.

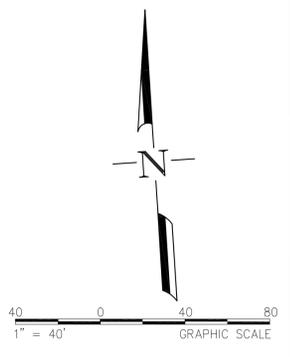

Nov 07, 2014 CADD FILE: N:\PROJECTS\WC13\WC13-3073\Albany_ATP_Signing-Striping-CADD\65_Submittal\3073-SS9-SSX-ATP_17-26.dwg

NO.	DESCRIPTION	DATE	BY

FEHR & PEERS

100 Pringle Avenue Walnut Creek, CA 94596
Suite 600 (925) 930-7100

- Walnut Creek, CA
- San Diego, CA
- Roseville, CA
- Oakland, CA
- San Jose, CA
- Salt Lake City, UT
- San Francisco, CA
- Reno, NV
- Orange County, CA
- Denver, CO
- Los Angeles County, CA
- Seattle, WA

Designed By: PS/RM
 Drawn By: PS/DD
 Checked By: RM
 Drawing No.: WC13-3073
 Date: 11/07/2014

ALBANY ACTIVE TRANSPORTATION PLAN







ATP PROJECT #18 - WASHINGTON AVENUE
 (MASONIC AVE TO CURTIS ST)
 SIGNING & STRIPING PLAN

SHEET
SS13
— OF —
23

Fehr & Peers Associates, its employees, its officers or agents shall not be responsible for the accuracy or completeness of electronic copies of this plan sheet.

PROJECT NOTES (THIS SHEET ONLY):

- 1 INSTALL SHARROW PER DETAIL 'A' ON SHEET SS1.
- 2 INSTALL BIKE LANE STENCIL PER DETAIL 'B' ON SHEET SS1
- 3 INSTALL BICYCLE BOX PER DETAIL 'D' ON SHEET SS1
- 4 INSTALL GUIDE SIGN PER DETAIL 'E' ON SHEET SS1. SEE SHEET SS22 FOR SIGN TEXT.
- 5 INSTALL BIKE BOULEVARD STENCIL PER DETAIL 'C' ON SHEET SS1
- 6 INSTALL MODIFIED DETAIL 21 PER DETAIL 'H' ON SHEET SS1
- 7 INSTALL BIKE LEGEND WITH LEFT TURN ARROW
- 8 INSTALL STOP LEGEND

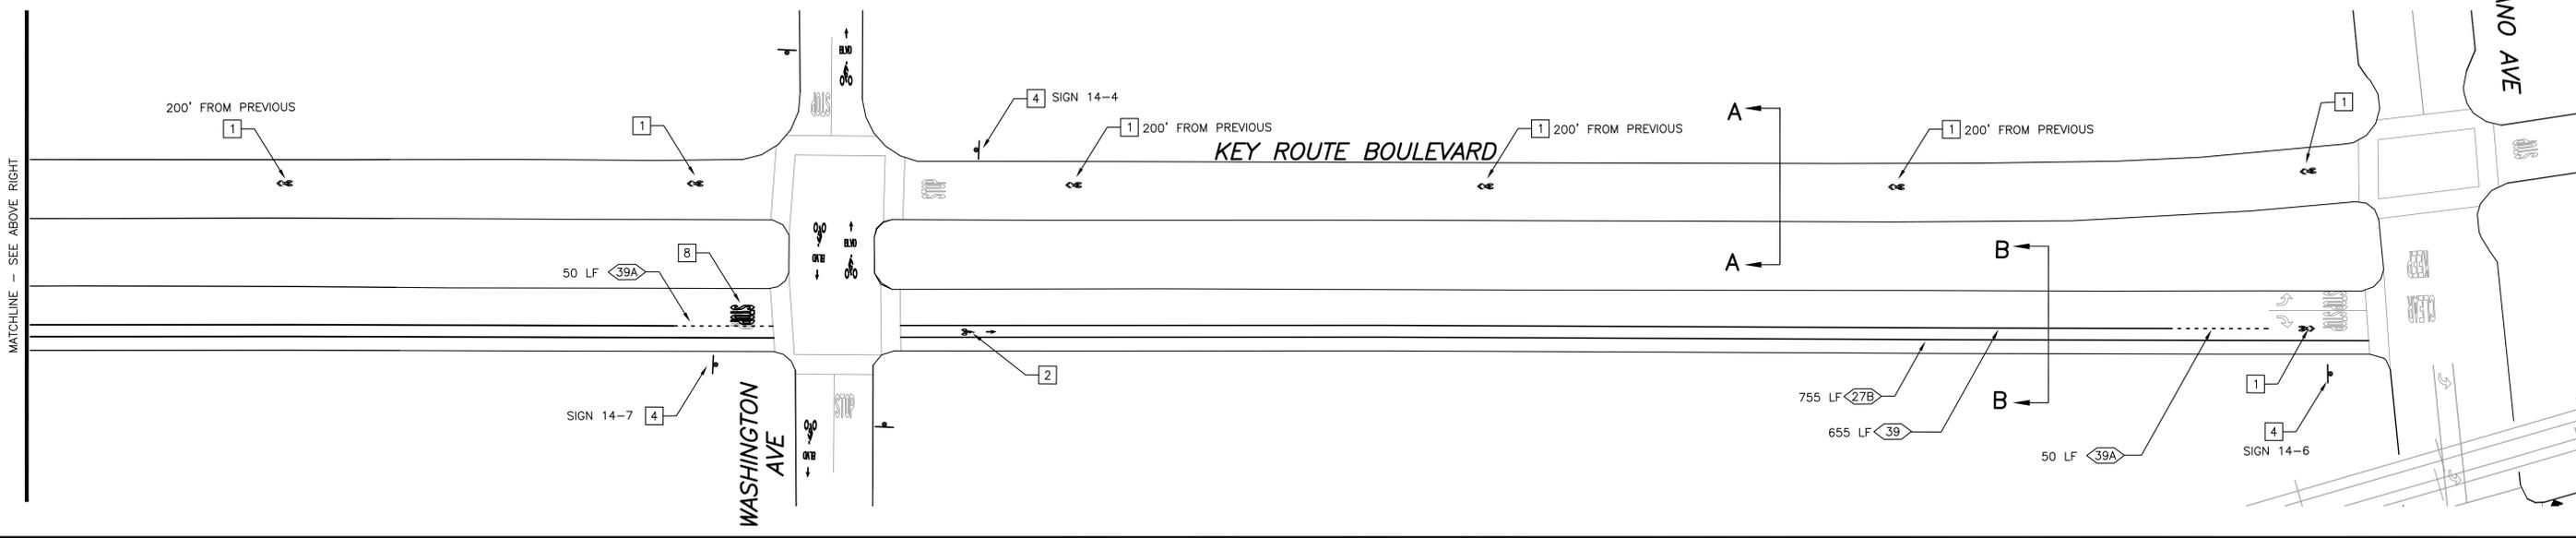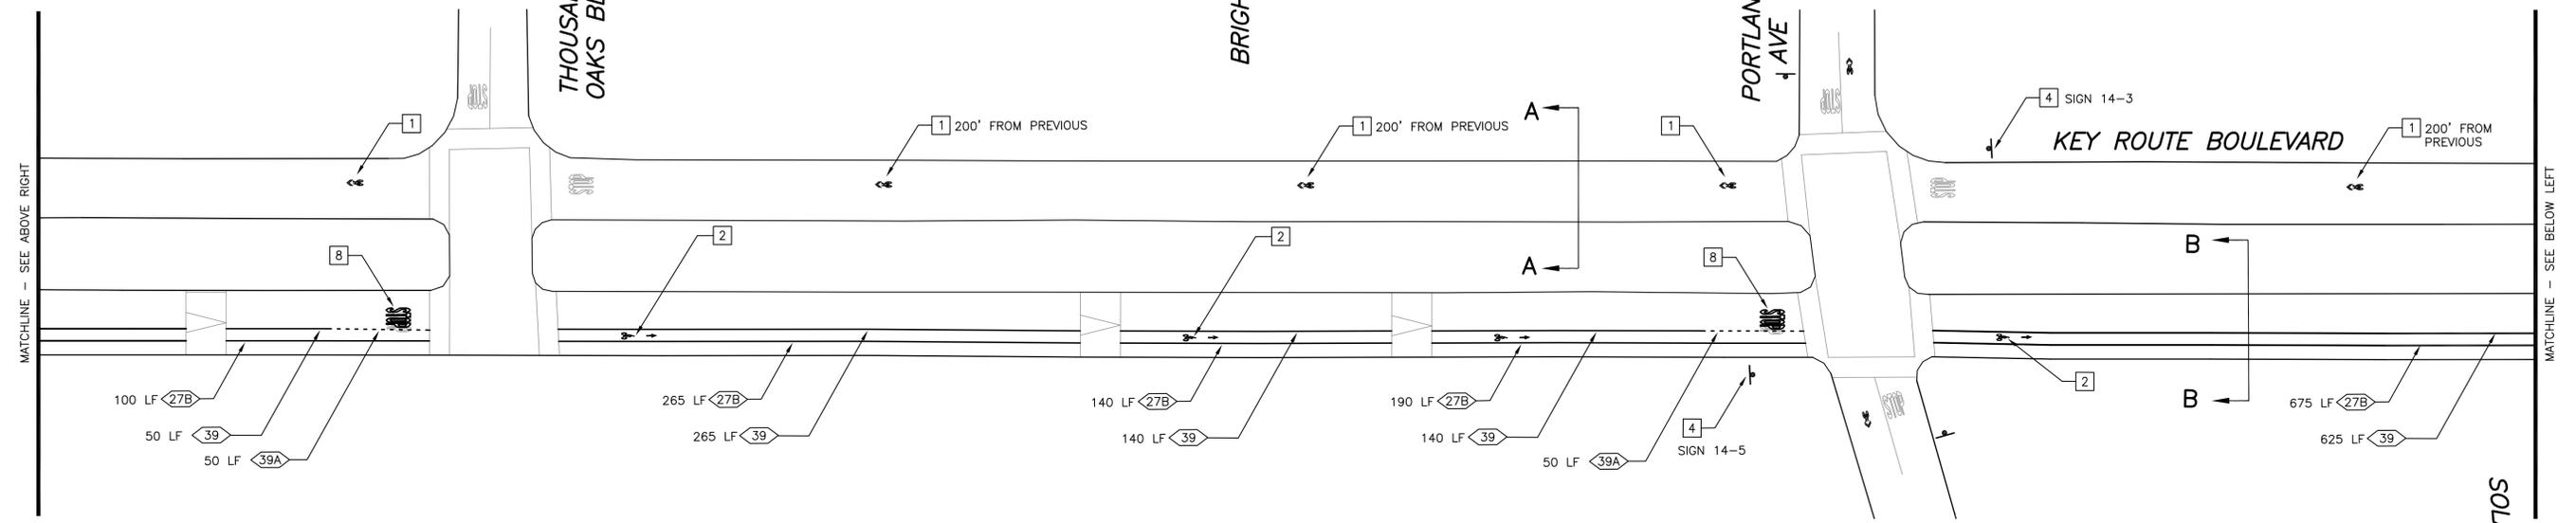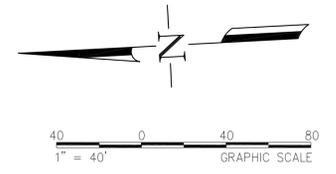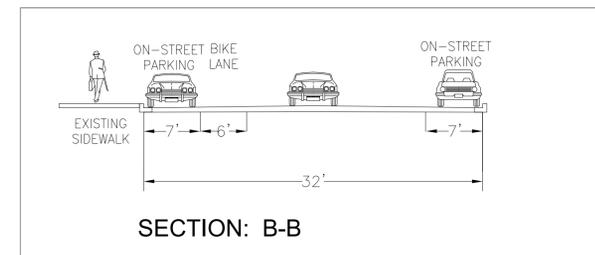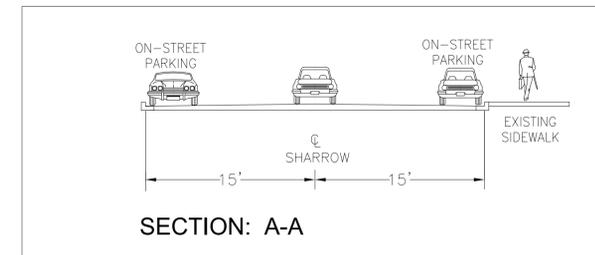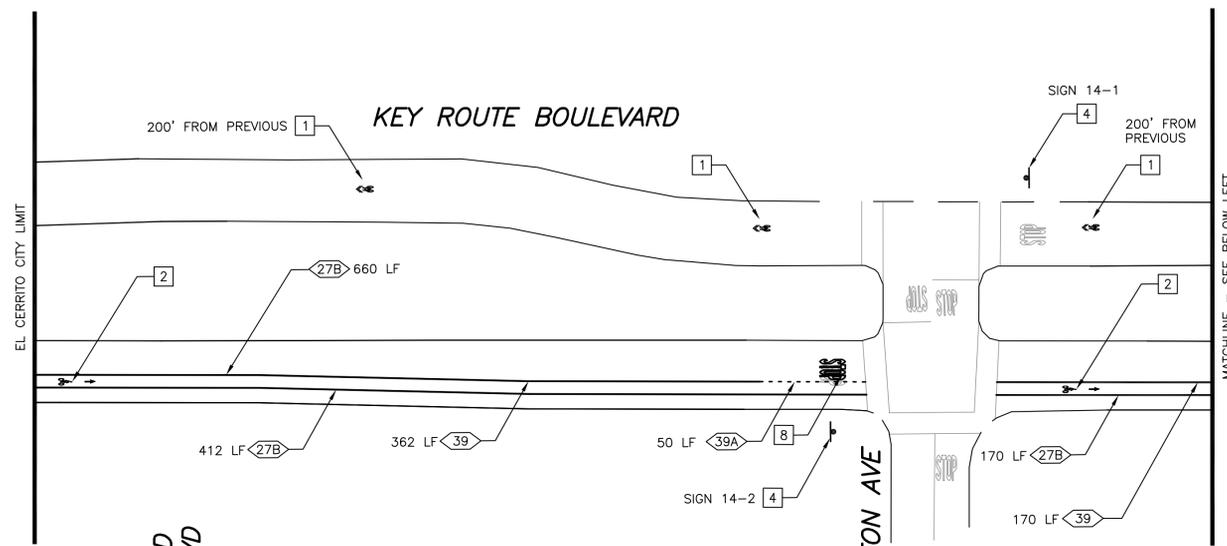

NO.	DESCRIPTION	DATE	BY

FEHR & PEERS

100 Pringle Avenue Walnut Creek, CA 94596
(925) 930-7100

- Walnut Creek, CA
- San Diego, CA
- Roseville, CA
- Oakland, CA
- San Jose, CA
- Salt Lake City, UT
- San Francisco, CA
- Reno, NV
- Orange County, CA
- Denver, CO
- Los Angeles County, CA
- Seattle, WA

Designed By: PS/RM
 Drawn By: PS/DD
 Checked By: RM
 Drawing No.: WC13-3073
 Date: 11/07/2014

ALBANY ACTIVE TRANSPORTATION PLAN
 ATP PROJECT #19 - KEY ROUTE BOULEVARD
 SIGNING & STRIPING PLAN









SHEET
 SS14
 OF
 23

Nov 07, 2014 CADD FILE: N:\PROJECTS\WC13\WC13-3073\Albany_ATP_Signing-Striping-Signage\CAD\65_Submittal\3073-SS9-SSX-ATP_17-26.dwg

Fehr & Peers Associates, its employees, its officers or agents shall not be responsible for the accuracy or completeness of electronic copies of this plan sheet.

PROJECT NOTES (THIS SHEET ONLY):

- 1 INSTALL SHARROW PER DETAIL 'A' ON SHEET SS1.
- 2 INSTALL BIKE LANE STENCIL PER DETAIL 'B' ON SHEET SS1
- 3 INSTALL BICYCLE BOX PER DETAIL 'D' ON SHEET SS1
- 4 INSTALL GUIDE SIGN PER DETAIL 'E' ON SHEET SS1. SEE SHEET SS22 FOR SIGN TEXT.
- 5 INSTALL BIKE BOULEVARD STENCIL PER DETAIL 'C' ON SHEET SS1
- 6 INSTALL MODIFIED DETAIL 21 PER DETAIL 'H' ON SHEET SS1
- 7 INSTALL BIKE LEGEND WITH LEFT TURN ARROW
- 8 INSTALL STOP LEGEND
- 9 REPLACE EXISTING W13-1 "25 MPH" ADVISORY SPEED SIGN WITH NEW W13-1 "15 MPH" ADVISORY SPEED SIGN

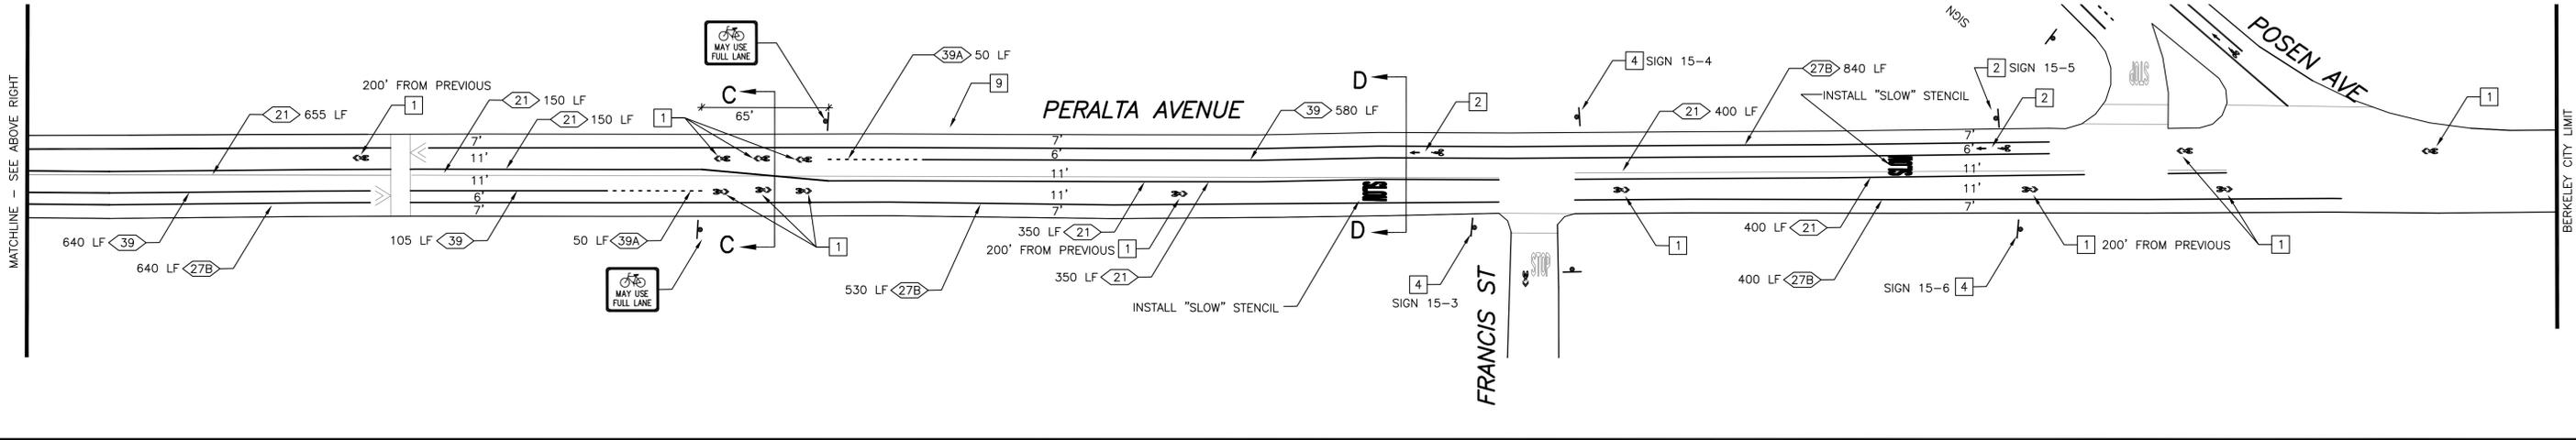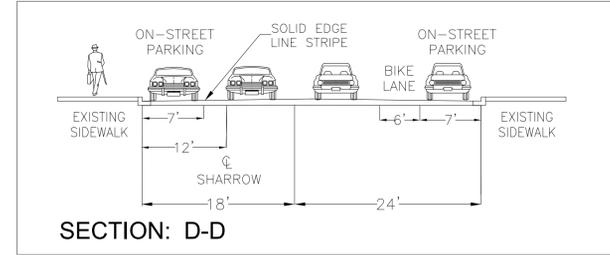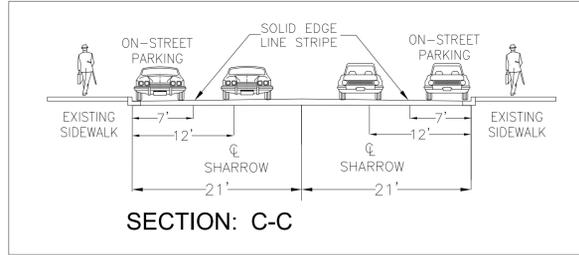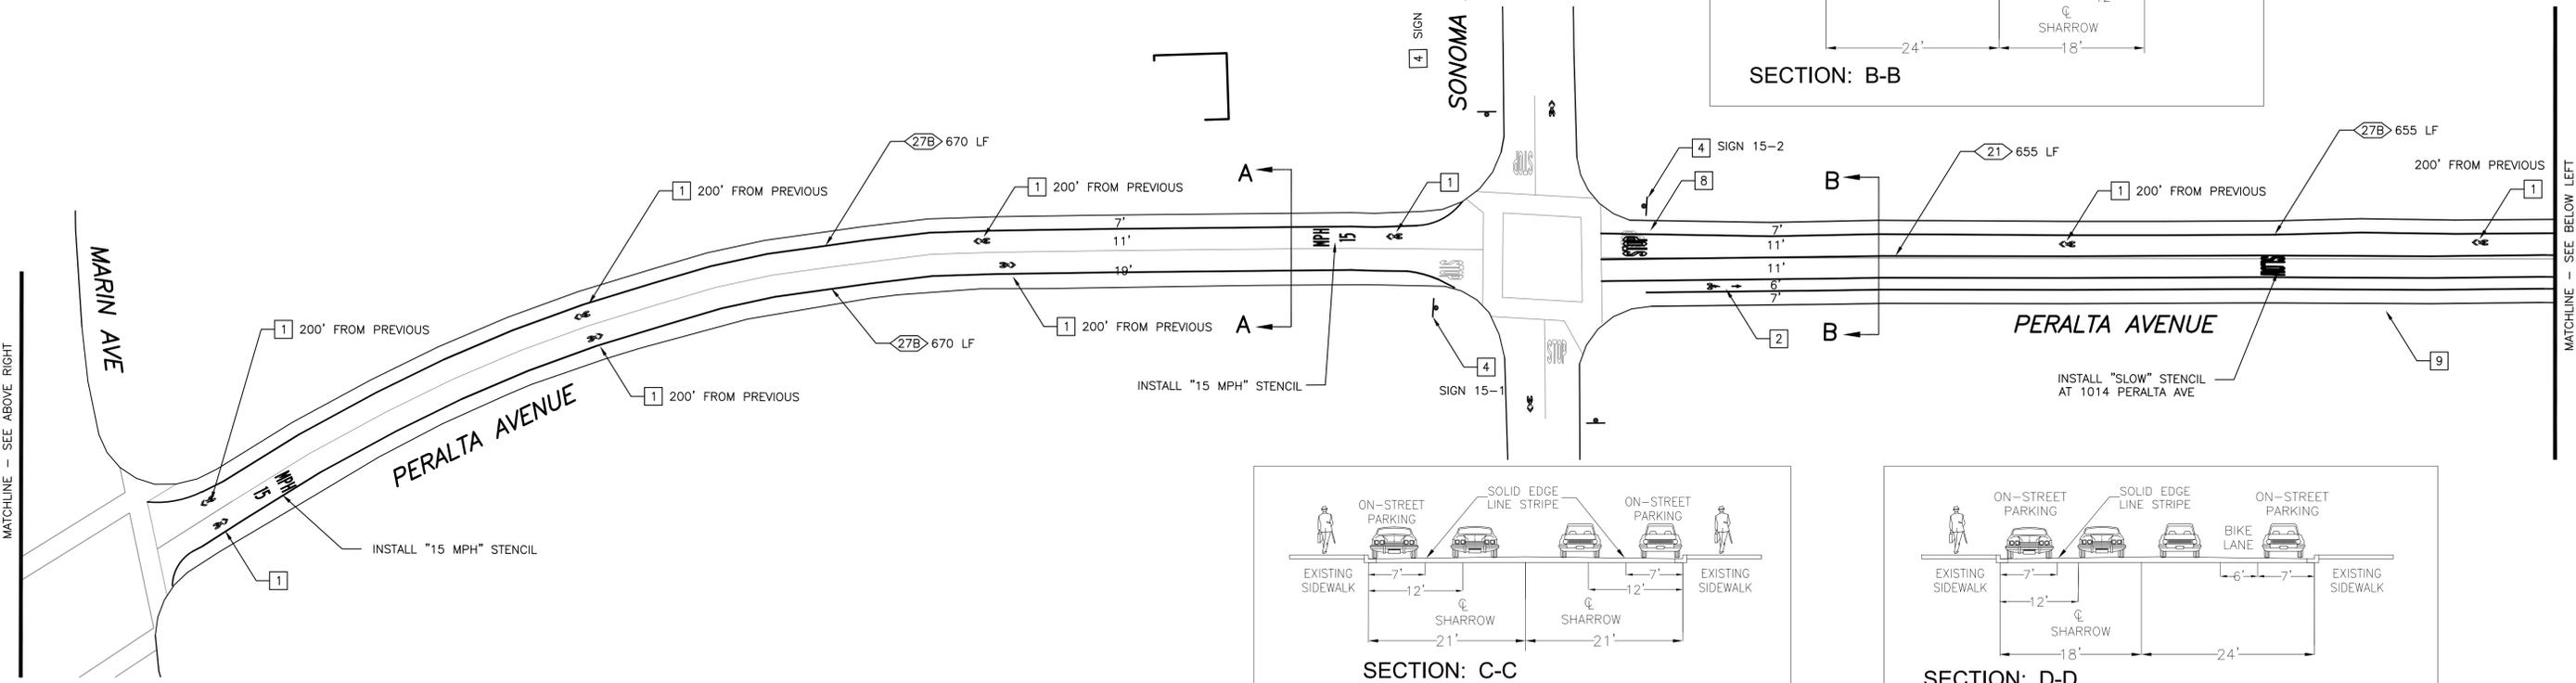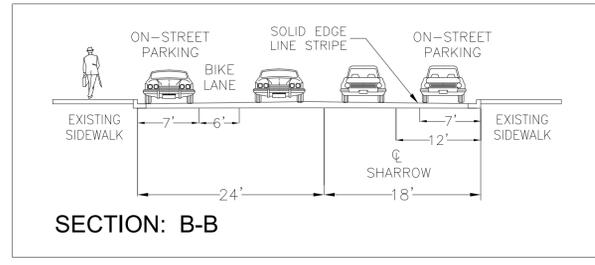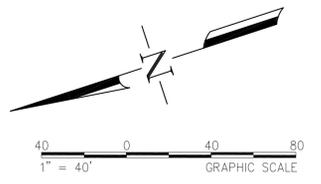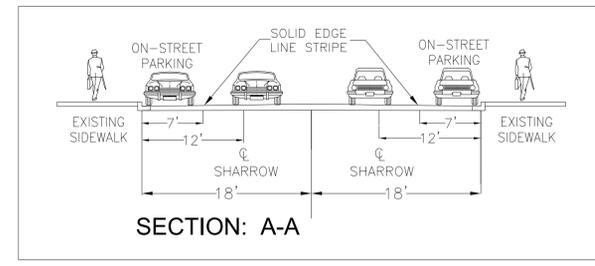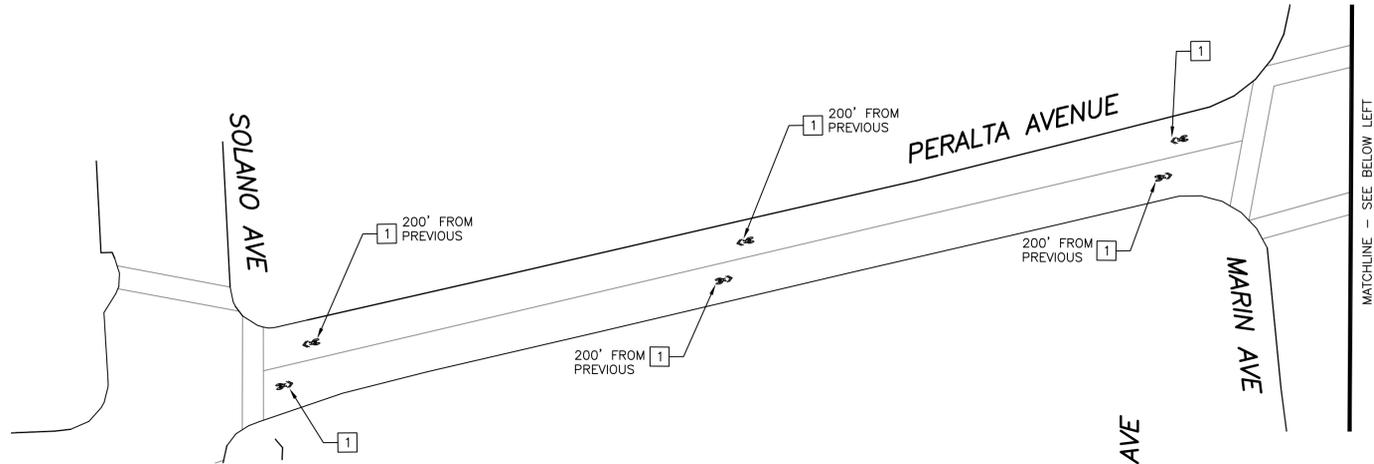

Nov 07, 2014 CADD FILE: N:\PROJECTS\WC13\WC13-3073\Striping-Signage\CAD\65_Submit\3073-559-55X-ATP 17-26_NEW.dwg

NO.	DESCRIPTION	DATE	BY

FEHR PEERS

100 Pringle Avenue Walnut Creek, CA 94596
(925) 930-7100

Walnut Creek, CA San Diego, CA
 Roseville, CA Oakland, CA
 San Jose, CA Salt Lake City, UT
 San Francisco, CA Reno, NV
 Orange County, CA Denver, CO
 Los Angeles County, CA Seattle, WA

Designed By: PS/RM
 Drawn By: PS/DD
 Checked By: RM
 Drawing No.: WC13-3073
 Date: 11/07/2014

ALBANY ACTIVE TRANSPORTATION PLAN

ATP PROJECT #21 - PERALTA AVENUE







SIGNING & STRIPING PLAN

SHEET SS15 - OF - 23

Fehr & Peers Associates, its employees, its officers or agents shall not be responsible for the accuracy or completeness of electronic copies of this plan sheet.

PROJECT NOTES (THIS SHEET ONLY):

- 1 INSTALL SHARROW PER DETAIL 'A' ON SHEET SS1.
- 2 INSTALL BIKE LANE STENCIL PER DETAIL 'B' ON SHEET SS1
- 3 INSTALL BICYCLE BOX PER DETAIL 'D' ON SHEET SS1
- 4 INSTALL GUIDE SIGN PER DETAIL 'E' ON SHEET SS1. SEE SHEET SS22 FOR SIGN TEXT.
- 5 INSTALL BIKE BOULEVARD STENCIL PER DETAIL 'C' ON SHEET SS1
- 6 INSTALL MODIFIED DETAIL 21 PER DETAIL 'H' ON SHEET SS1
- 7 INSTALL BIKE LEGEND WITH LEFT TURN ARROW
- 8 INSTALL STOP LEGEND

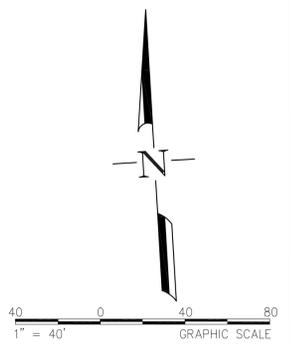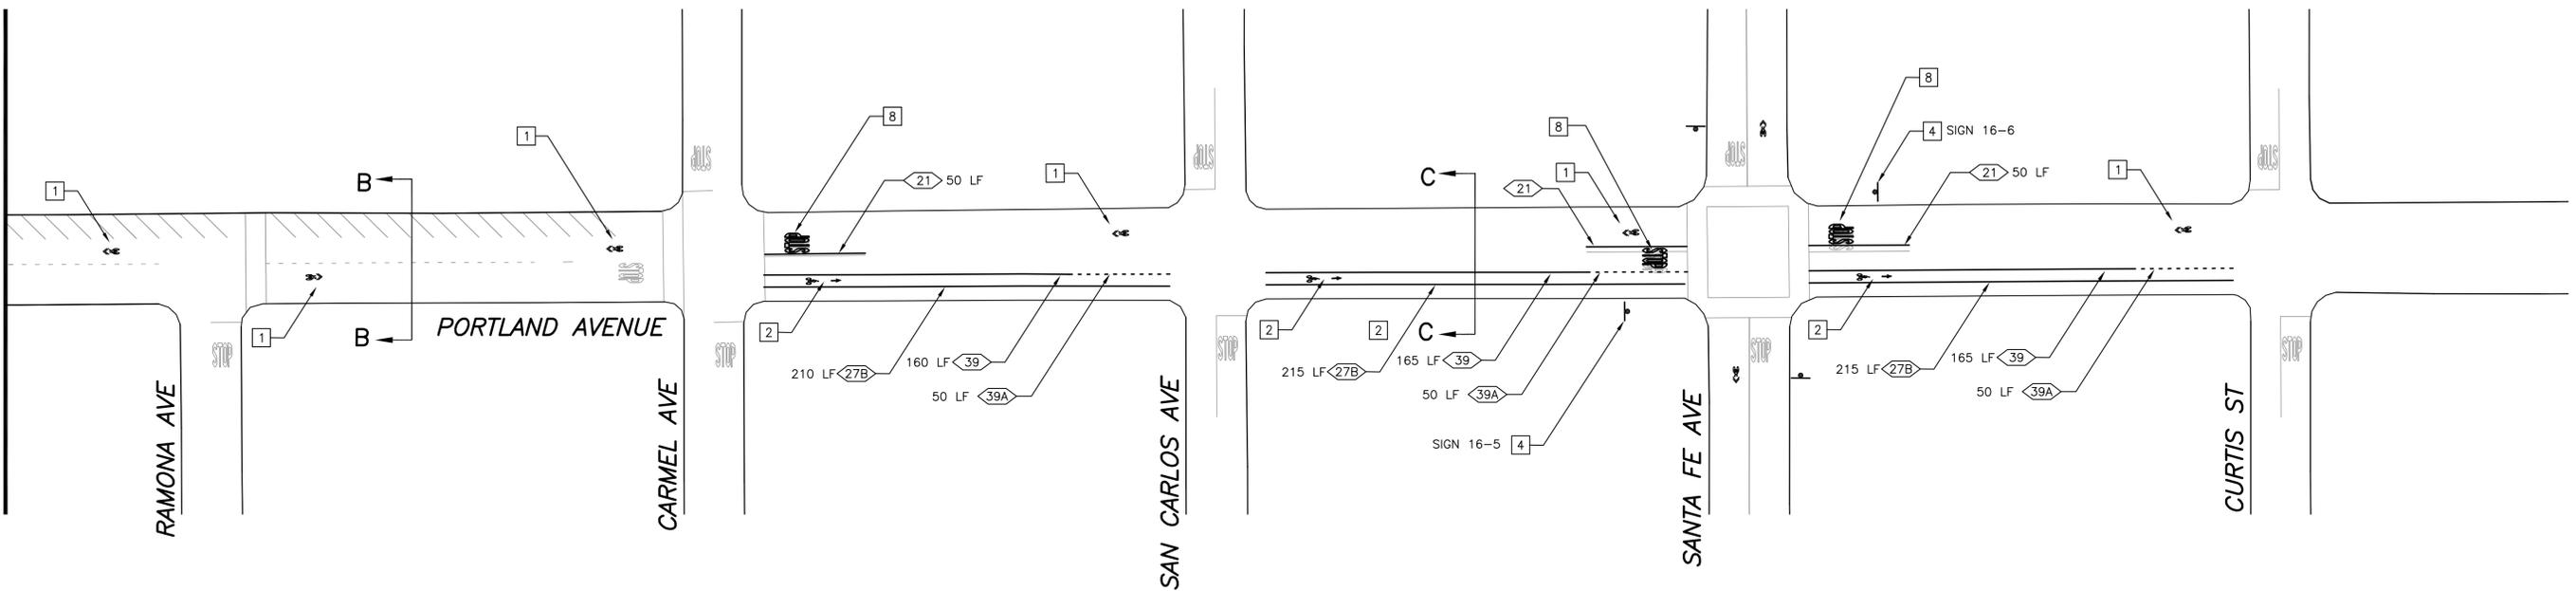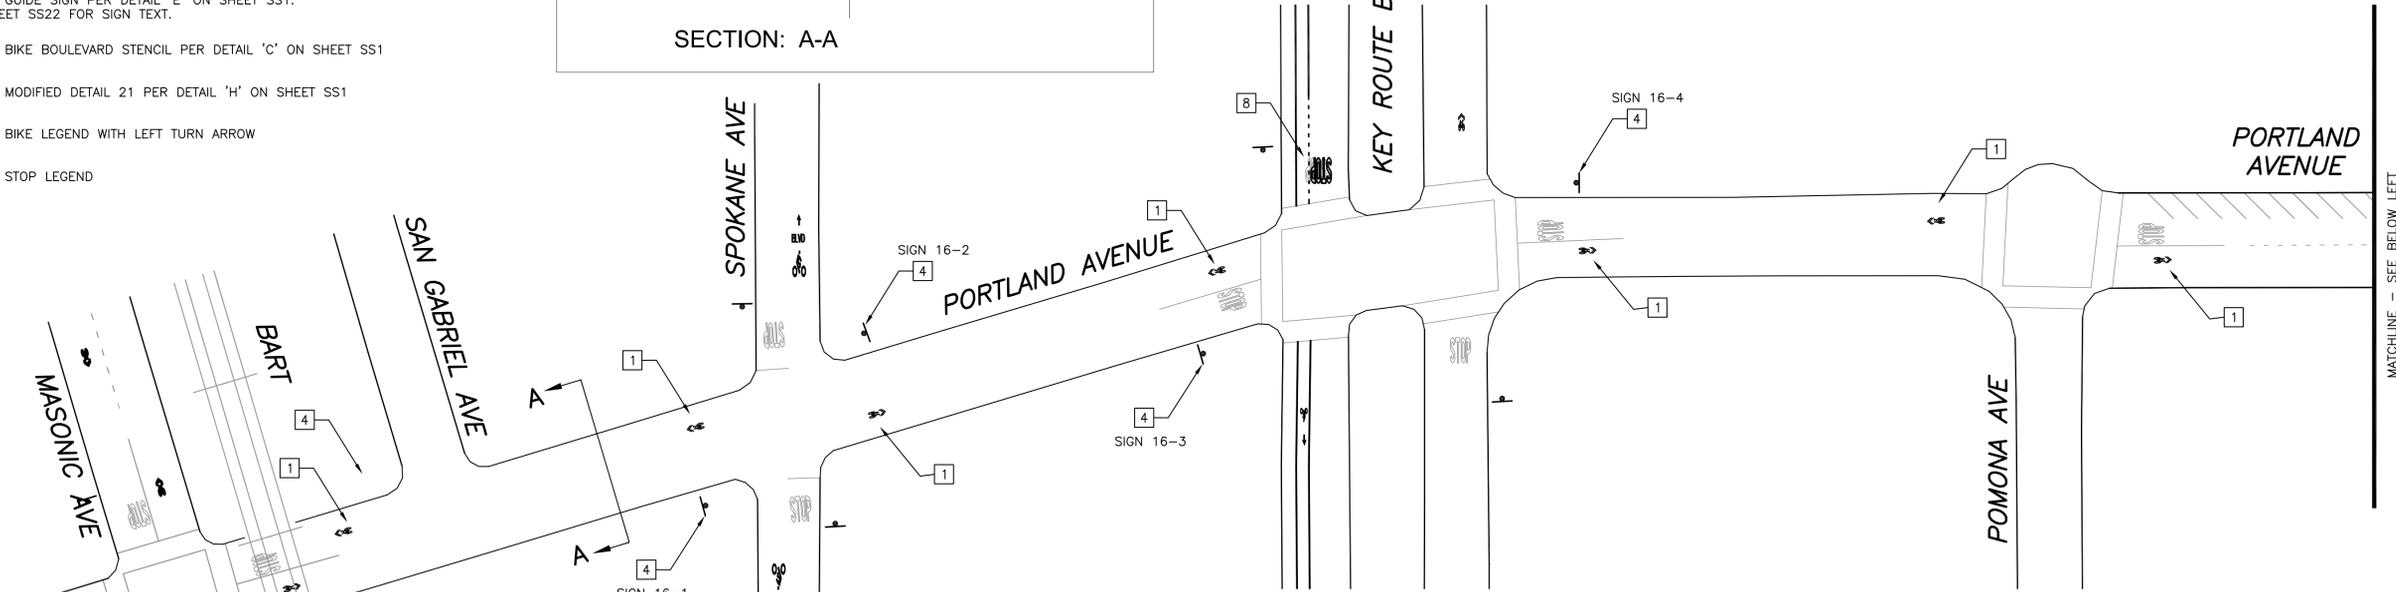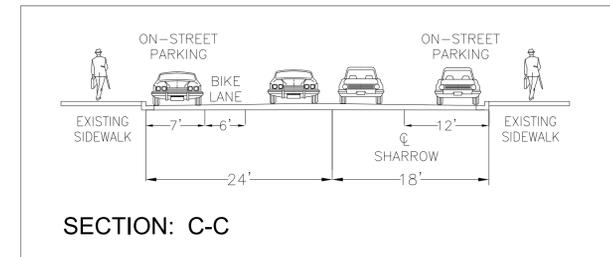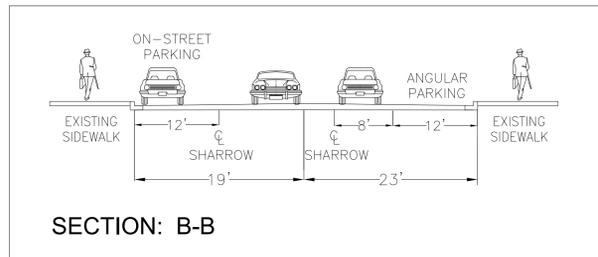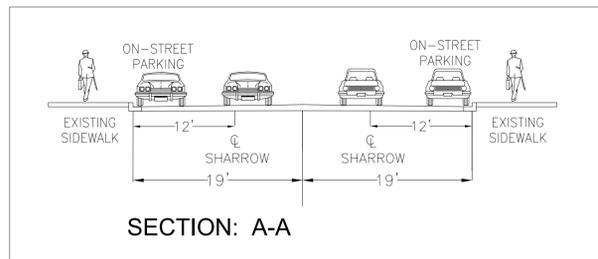

Nov 07, 2014 CADD FILE: N:\PROJECTS\WC13\WC13-3073\Albany_ATP_Signing-Striping-Signage\CAD\65_Submittal\3073-SS9-SSX-ATP_17-26.dwg

NO.	DESCRIPTION	DATE	BY

FEHR & PEERS

100 Pringle Avenue Walnut Creek, CA 94596
(925) 930-7100

- Walnut Creek, CA
- San Diego, CA
- Roseville, CA
- Oakland, CA
- San Jose, CA
- Salt Lake City, UT
- San Francisco, CA
- Reno, NV
- Orange County, CA
- Denver, CO
- Los Angeles County, CA
- Seattle, WA

Designed By: PS/RM
 Drawn By: PS/DD
 Checked By: RM
 Drawing No.: WC13-3073
 Date: 11/07/2014

ALBANY ACTIVE TRANSPORTATION PLAN





ATP PROJECT #22 - PORTLAND AVE
 SIGNING & STRIPING PLAN

SHEET
 SS16
 OF
 23

Fehr & Peers Associates, its employees, its officers or agents shall not be responsible for the accuracy or completeness of electronic copies of this plan sheet.

**PROJECT NOTES
(THIS SHEET ONLY):**

- 1 INSTALL SHARROW PER DETAIL 'A' ON SHEET SS1.
- 2 INSTALL BIKE LANE STENCIL PER DETAIL 'B' ON SHEET SS1
- 3 INSTALL BICYCLE BOX PER DETAIL 'D' ON SHEET SS1
- 4 INSTALL GUIDE SIGN PER DETAIL 'E' ON SHEET SS1. SEE SHEET SS22 FOR SIGN TEXT.
- 5 INSTALL BIKE BOULEVARD STENCIL PER DETAIL 'C' ON SHEET SS1
- 6 INSTALL MODIFIED DETAIL 21 PER DETAIL 'H' ON SHEET SS1
- 7 INSTALL BIKE LEGEND WITH LEFT TURN ARROW
- 8 INSTALL STOP LEGEND

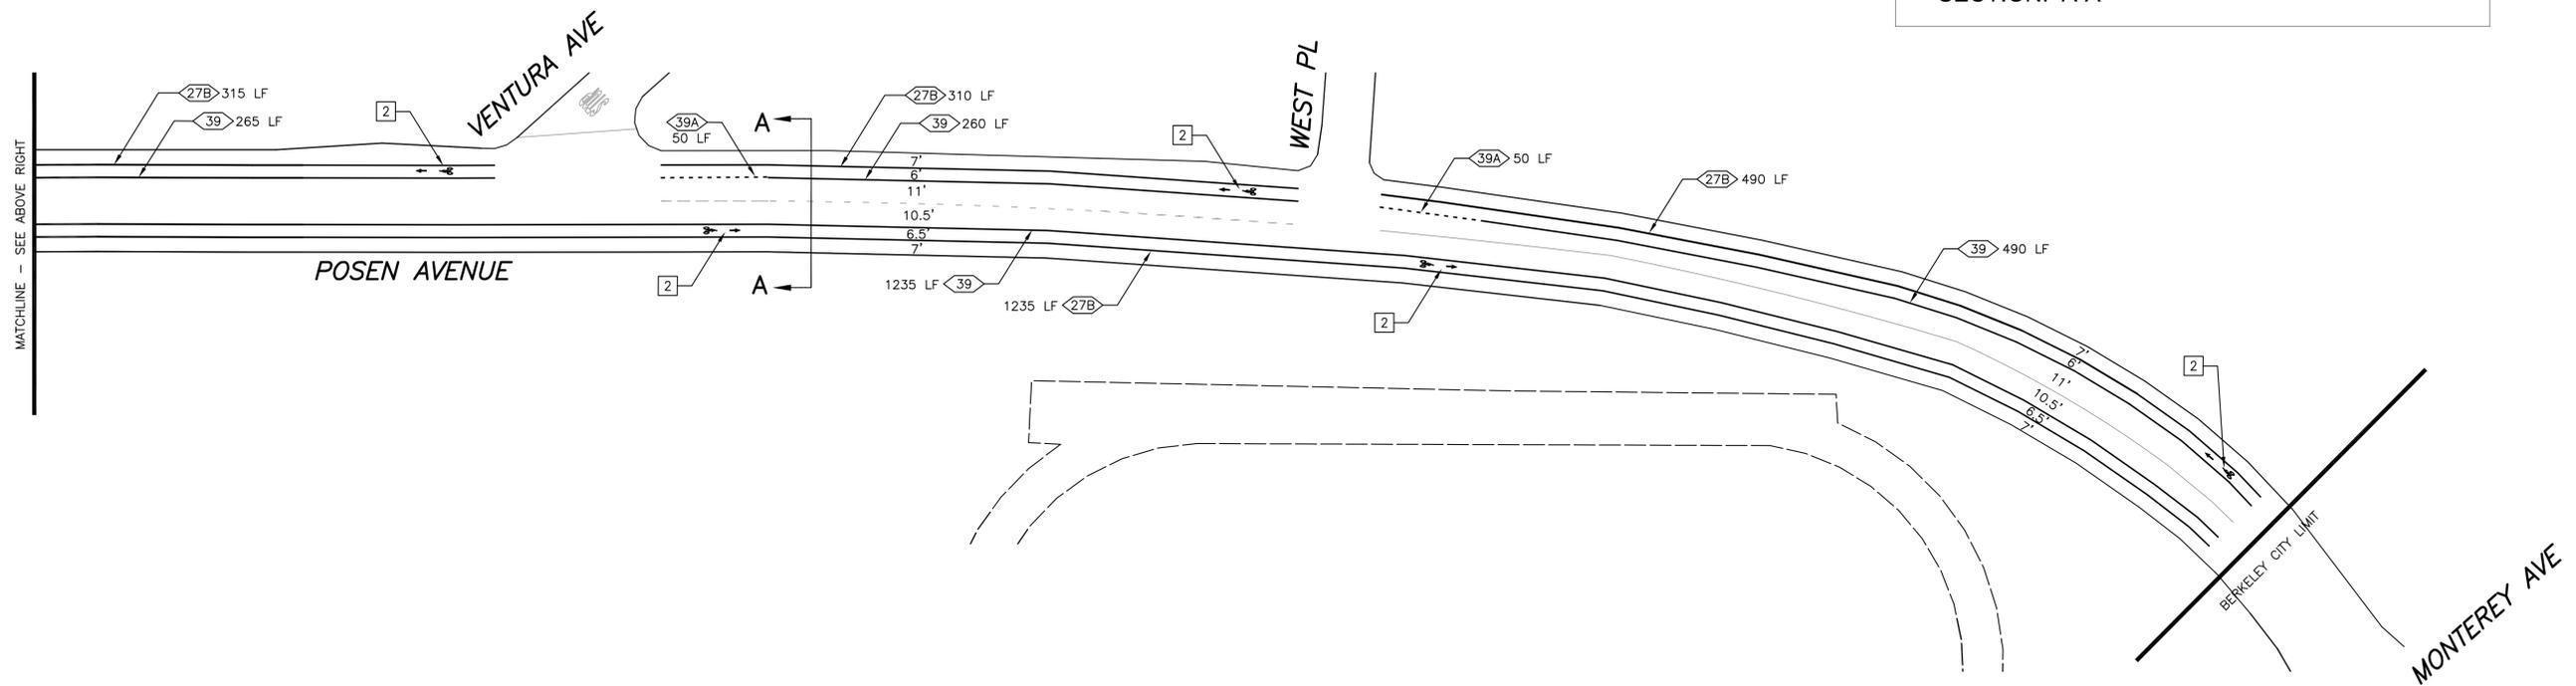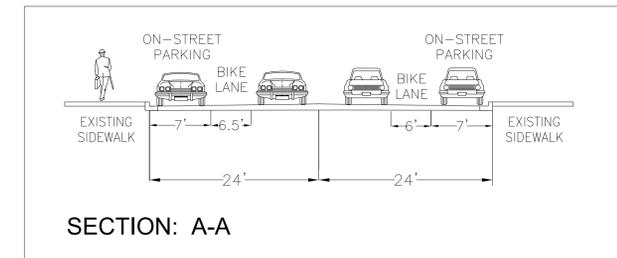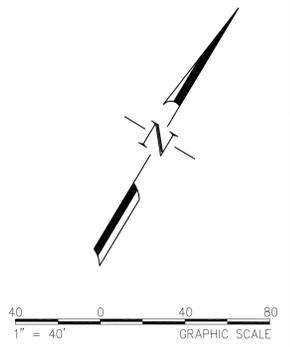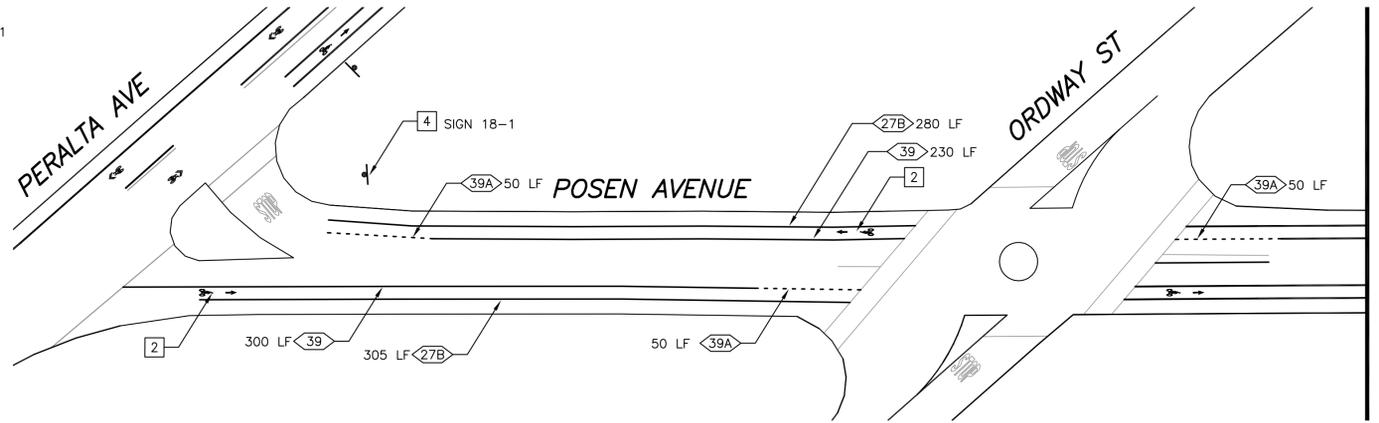

REVISIONS			
NO.	DESCRIPTION	DATE	BY

FEHR PEERS

100 Pringle Avenue Walnut Creek, CA 94596
(925) 930-7100

Walnut Creek, CA San Diego, CA
 Roseville, CA Oakland, CA
 San Jose, CA Salt Lake City, UT
 San Francisco, CA Reno, NV
 Orange County, CA Denver, CO
 Los Angeles County, CA Seattle, WA



Designed By: PS/RM
 Drawn By: PS/DD
 Checked By: RM
 Drawing No.: WC13-3073
 Date: 11/07/2014

ALBANY ACTIVE TRANSPORTATION PLAN

ATP PROJECT #25 - POSEN AVENUE
 SIGNING & STRIPING PLAN





SHEET
 SS18
 OF
 23

Nov 07, 2014 CADD FILE: N:\PROJECTS\WC13\WC13-3073\Albany_ATP_Signing_Striping_Signage\CAD\65_Submit\3073-SS8-SSX-ATP_17-26.dwg

Fehr & Peers Associates, its employees, its officers or agents shall not be responsible for the accuracy or completeness of electronic copies of this plan sheet.

PROJECT NOTES (THIS SHEET ONLY):

- 1 INSTALL SHARROW PER DETAIL 'A' ON SHEET SS1.
- 2 INSTALL BIKE LANE STENCIL PER DETAIL 'B' ON SHEET SS1
- 3 INSTALL BICYCLE BOX PER DETAIL 'D' ON SHEET SS1
- 4 INSTALL GUIDE SIGN PER DETAIL 'E' ON SHEET SS1. SEE SHEET SS22 FOR SIGN TEXT.
- 5 INSTALL BIKE BOULEVARD STENCIL PER DETAIL 'C' ON SHEET SS1
- 6 INSTALL MODIFIED DETAIL 21 PER DETAIL 'H' ON SHEET SS1
- 7 INSTALL BIKE LEGEND WITH LEFT TURN ARROW
- 8 INSTALL STOP LEGEND

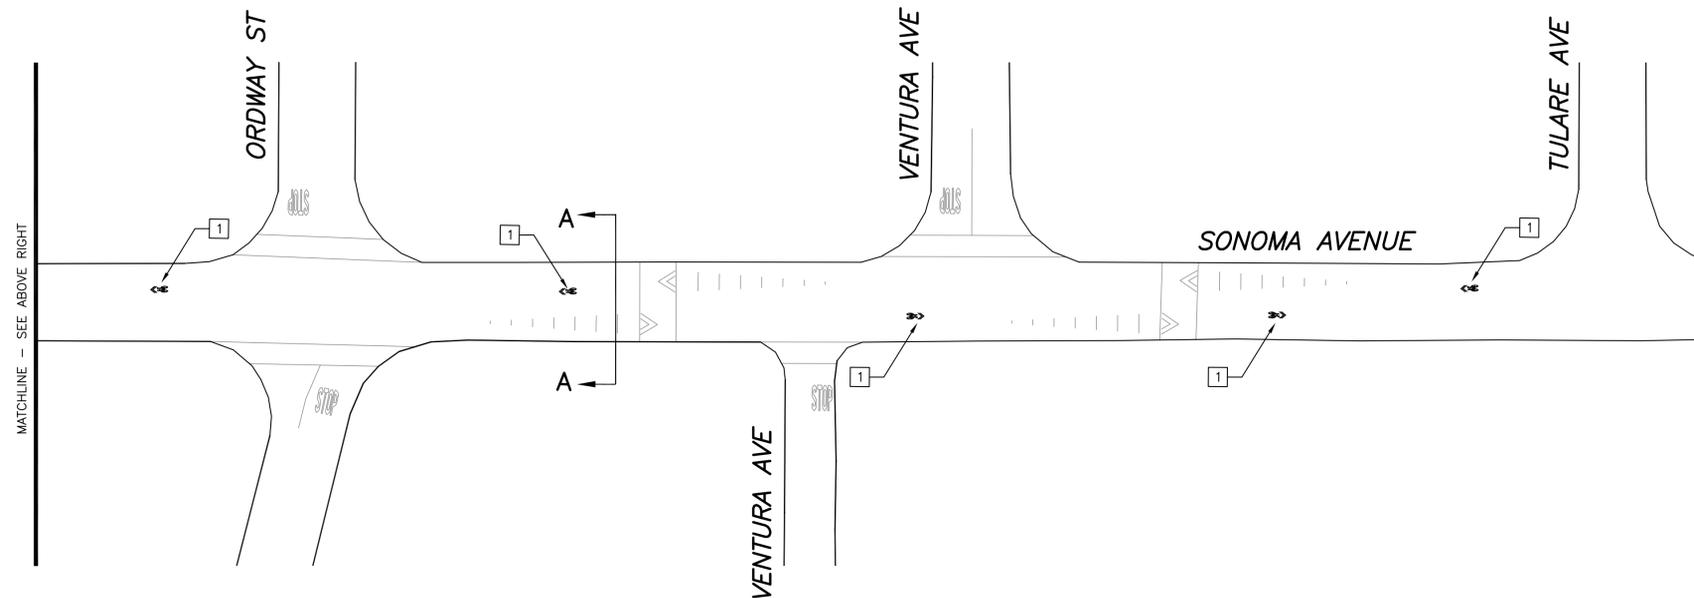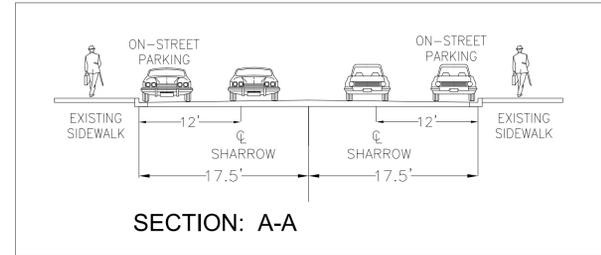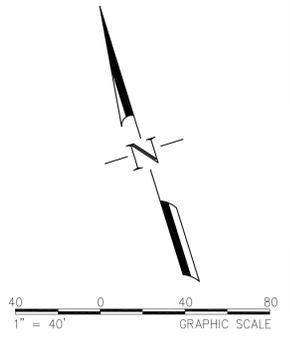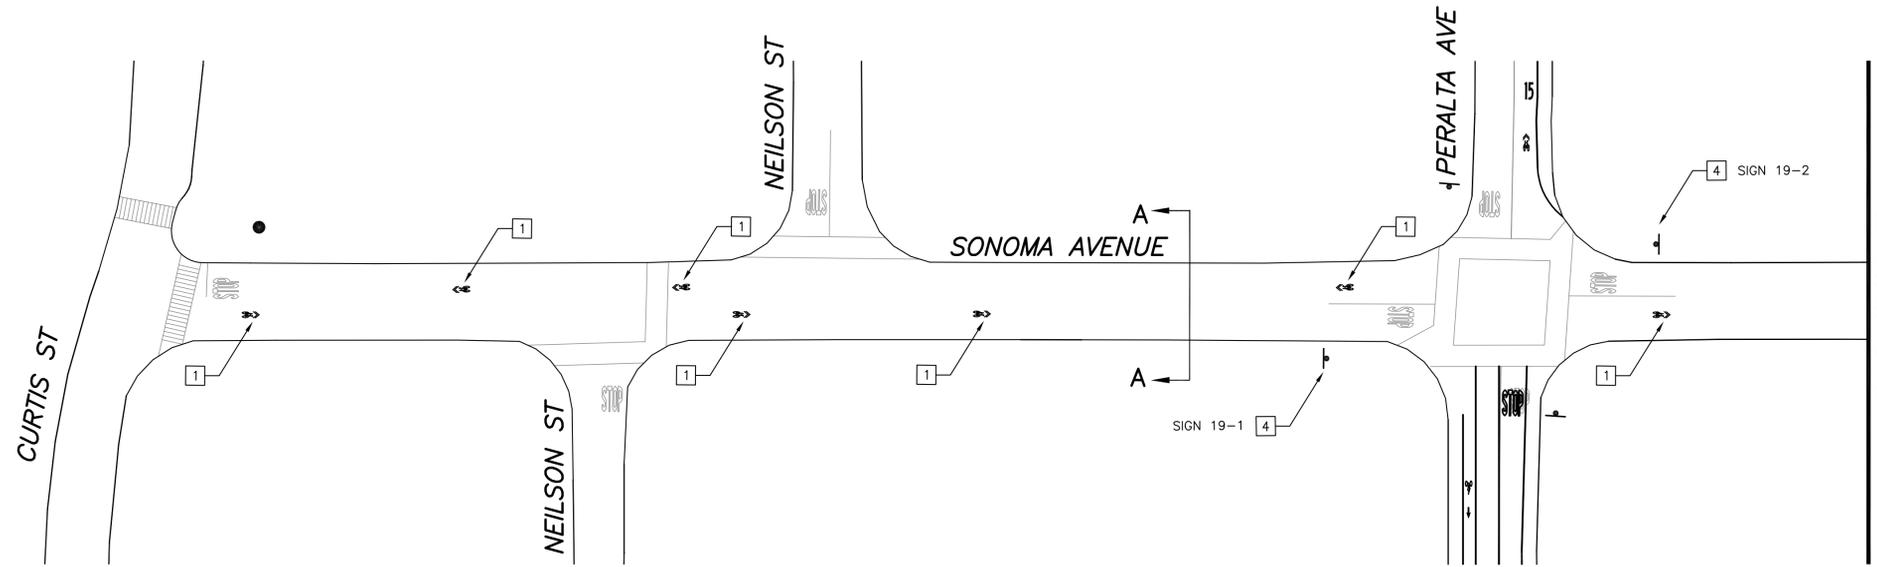

REVISIONS			
NO.	DESCRIPTION	DATE	BY

FEHR & PEERS

100 Pringle Avenue Walnut Creek, CA 94596
Suite 600 (925) 930-7100

Walnut Creek, CA San Diego, CA
 Roseville, CA Oakland, CA
 San Jose, CA Salt Lake City, UT
 San Francisco, CA Reno, NV
 Orange County, CA Denver, CO
 Los Angeles County, CA Seattle, WA



Designed By: PS/RM
 Drawn By: PS/DD
 Checked By: RM
 Drawing No.: WC13-3073
 Date: 11/07/2014

ALBANY ACTIVE TRANSPORTATION PLAN
 ATP PROJECT #26 - SONOMA AVENUE
 SIGNING & STRIPING PLAN





SHEET
 SS19
 OF
 23

Nov 07, 2014 CADD FILE: N:\PROJECTS\WC13\WC13-3073\Albany_ATP_Signing-Striping-Signage\CAD\65_Submit\3073-SS9-SSX-ATP_17-26.dwg

Fehr & Peers Associates, its employees, its officers or agents shall not be responsible for the accuracy or completeness of electronic copies of this plan sheet.

PROJECT NOTES (THIS SHEET ONLY):

- 1 INSTALL SHARROW PER DETAIL 'A' ON SHEET SS1.
- 2 INSTALL BIKE LANE STENCIL PER DETAIL 'B' ON SHEET SS1
- 3 INSTALL BICYCLE BOX PER DETAIL 'D' ON SHEET SS1
- 4 INSTALL GUIDE SIGN PER DETAIL 'E' ON SHEET SS1. SEE SHEET SS22 FOR SIGN TEXT.
- 5 INSTALL BIKE BOULEVARD STENCIL PER DETAIL 'C' ON SHEET SS1
- 6 INSTALL MODIFIED DETAIL 21 PER DETAIL 'H' ON SHEET SS1
- 7 REFRESH EXISTING RED CURB
- 8 INSTALL STOP LEGEND

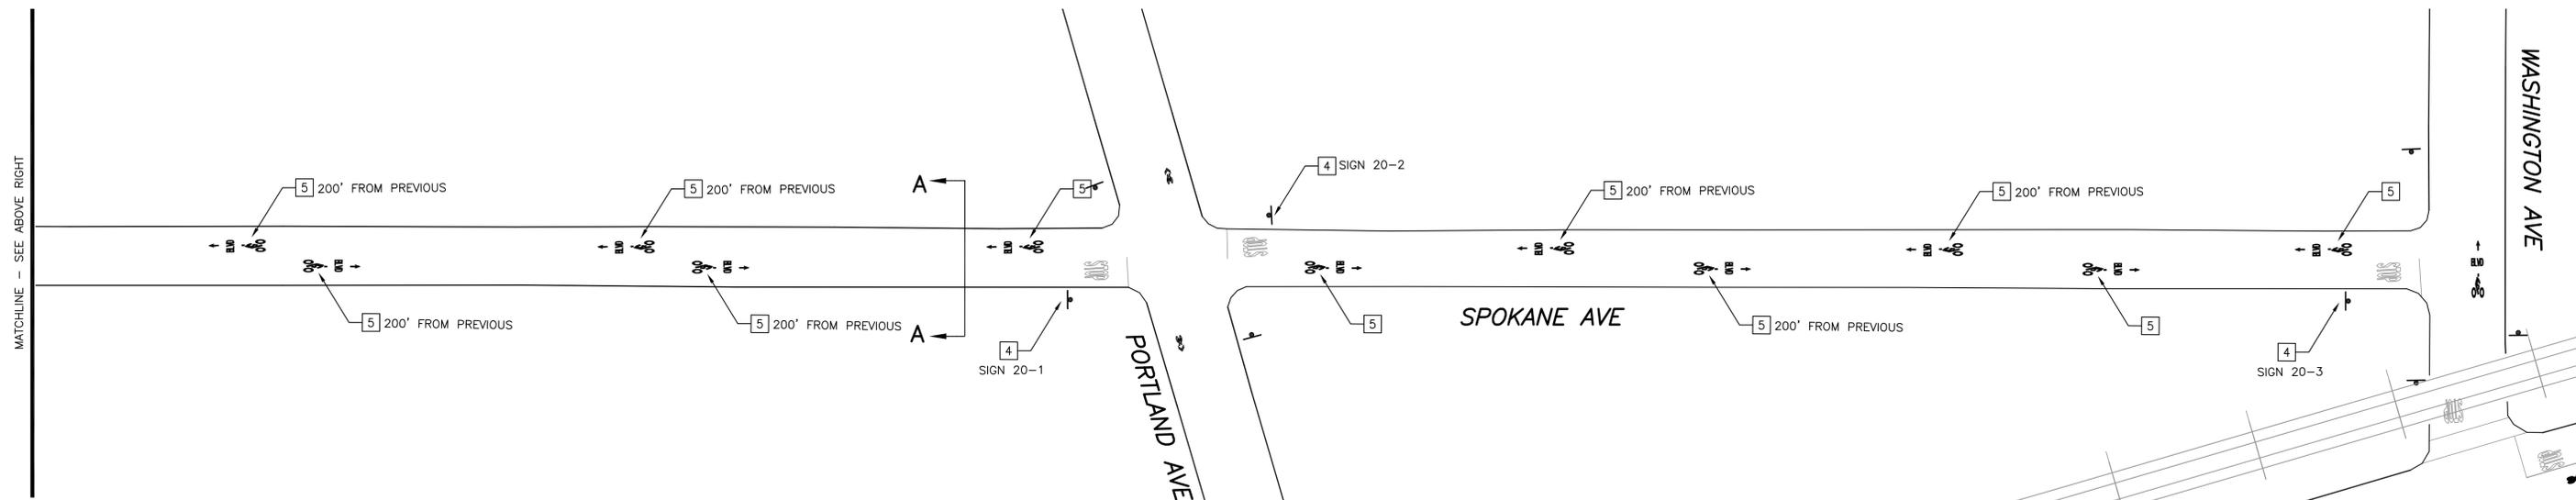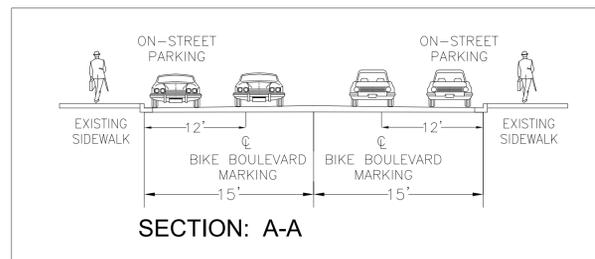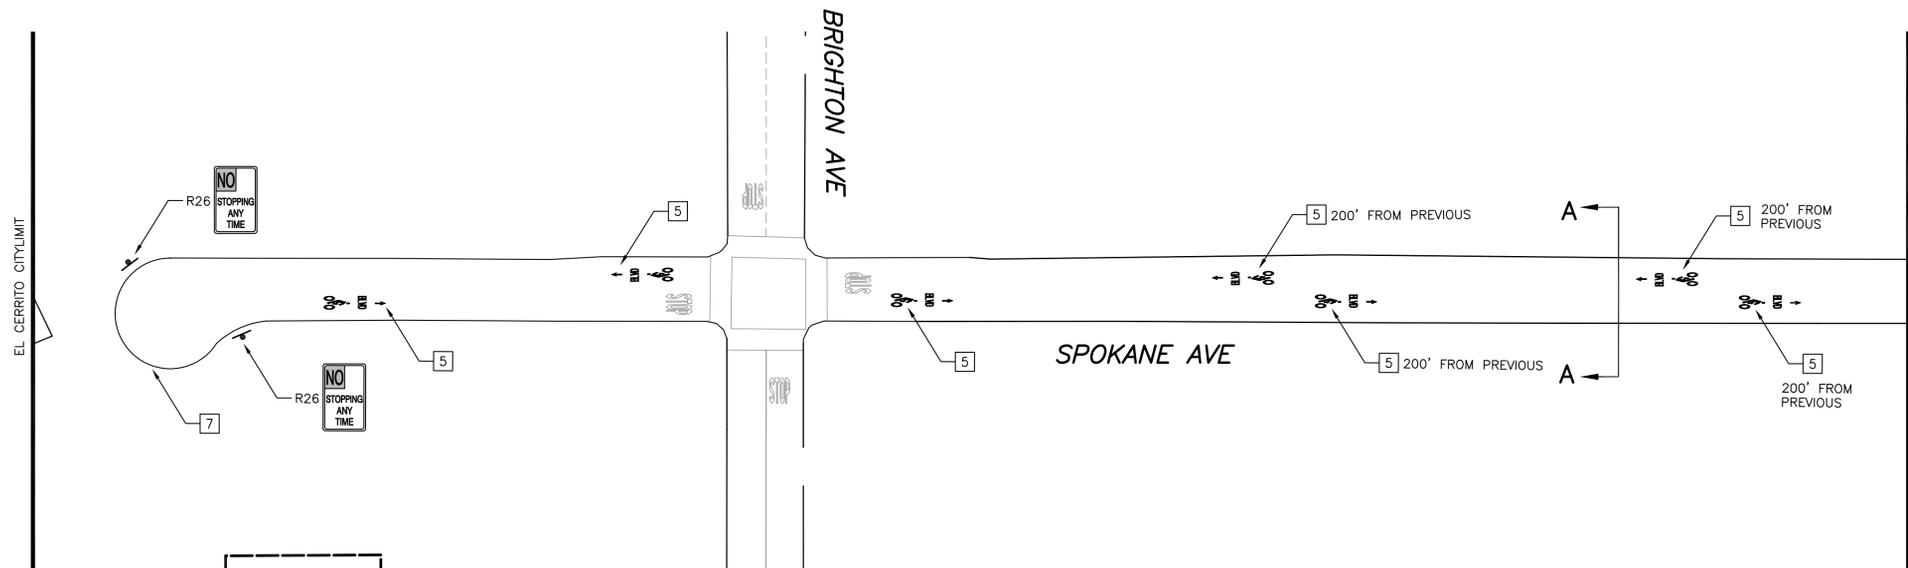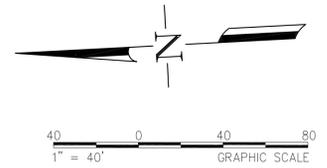

REVISIONS			
NO.	DESCRIPTION	DATE	BY

FEHR PEERS

100 Pringle Avenue Walnut Creek, CA 94596
Suite 600 (925) 930-7100

Walnut Creek, CA San Diego, CA
 Roseville, CA Oakland, CA
 San Jose, CA Salt Lake City, UT
 San Francisco, CA Reno, NV
 Orange County, CA Denver, CO
 Los Angeles County, CA Seattle, WA



Designed By: PS/RM
 Drawn By: PS/DD
 Checked By: RM
 Drawing No.: WC13-3073
 Date: 11/07/2014

ALBANY ACTIVE TRANSPORTATION PLAN
 SPOKANE AVE
 SIGNING & STRIPING PLAN

Nov 07, 2014 CADD FILE: N:\PROJECTS\WC13\WC13-3073\Striping-Signage\CAD\65_Submittal\3073-SS9-SSX-ATP_17-26.dwg

Fehr & Peers Associates, its employees, its officers or agents shall not be responsible for the accuracy or completeness of electronic copies of this plan sheet.

SHEET	SIGN ID#	SIGN TYPE	MESSAGE/CONTENT (INCLUDING SYMBOLS)			
			LINE	SYMBOL	MESSAGE/CONTENT	SYMBOL
SS2	2-1	B3	1	BART	EL CERRITO PLAZA	↑
SS2	2-2	B3	1		ALBANY	↑
SS2	2-3	B3	1	BAYTRAIL	BAY TRAIL	→
SS3	3-1	B2	1		JACKSON STREET	→
			2	←	WASHINGTON AVE	→
			3	BART	EL CERRITO PLAZA	←
			4		SAN PABLO AVE	←
			5		OCEAN VIEW SCHOOL/PARK	↑
			6		UNIVERSITY VILLAGE	↑
SS3	3-2	B2	1		JACKSON STREET	→
			2	←	WASHINGTON AVE	→
			3	BART	EL CERRITO PLAZA	→
			4		ALBANY CHILDREN'S CENTER	↑
			5		ALBANY MIDDLE SCHOOL	→
			6		ALBANY HIGH SCHOOL	→
			7		SAN PABLO AVE	→
SS4	4-1	B3	1	BAYTRAIL	BAY TRAIL	→
			2		OCEAN VIEW PARK	→
			3		UNIVERSITY VILLAGE	↑
SS4	4-2	B3	1		SAN PABLO AVE	→
			2		OCEAN VIEW PARK	←
			3		BAY TRAIL	←
SS5	5-1	B3	1		ALBANY SENIOR CENTER	↑
			2		SOLANO AVE	↑
			3		ALBANY LIBRARY	↑
			4		BERKELEY	↑
SS5	5-2	B3	1	BART	EL CERRITO PLAZA	↑
			2		ALBANY MIDDLE SCHOOL	→
			3		SAN PABLO AVE	←
SS5	5-3	B3	1		ALBANY SENIOR CENTER	↑
			2		SOLANO AVE	↑
			3		ALBANY LIBRARY	↑
			4		BERKELEY	↑
			5		ALBANY HIGH SCHOOL	←
			6		MEMORIAL PARK	←
SS5	5-4	B3	1		ALBANY SENIOR CENTER	↑
			2		SOLANO AVE	↑
			3		ALBANY LIBRARY	↑
			4		BERKELEY	←
SS5	5-5	B3	1	BART	EL CERRITO PLAZA	↑
			2		ALBANY HIGH SCHOOL	↑
			3		ALBANY MIDDLE SCHOOL	↑
			4		SAN PABLO AVE	←
			5		MEMORIAL PARK	↑
SS6	6-1	B3	1		ALBANY LIBRARY	↑
			2		BERKELEY	↑
SS6	6-2	B3	1	BART	EL CERRITO PLAZA	↑
			2		ALBANY HIGH SCHOOL	↑
			3		ALBANY MIDDLE SCHOOL	↑
SS6	6-3	B3	1		ALBANY CITY HALL	→
			2		UNIVERSITY VILLAGE	→
			3		BERKELEY	↑
SS6	6-4	B3	1	BART	EL CERRITO PLAZA	↑
			2		SOLANO AVE	↑
			3		ALBANY SENIOR CENTER	↑
			4		ALBANY HIGH SCHOOL	↑
			5		ALBANY MIDDLE SCHOOL	↑
SS6	6-5	B3	1	BART	NORTH BERKELEY BART	↑
			2	BAYTRAIL	BAY TRAIL	→
			3		WESTBRAE SHOPPING	↑
SS6	6-6	B3	1	BAYTRAIL	BAY TRAIL	←
			2		ALBANY LIBRARY	↑
			3		SOLANO AVE	↑
			4		ALBANY SENIOR CENTER	↑
SS7	7-1	B3	1		SOLANO AVE	↑
			2		CORNELL ELEMENTARY SCHOOL	↑
			3		ALBANY MIDDLE SCHOOL	←
SS7	7-2	B3	1	BART	EL CERRITO PLAZA	→
			2		ALBANY MIDDLE SCHOOL	→
SS7	7-3	B3	1		OHLONE GREENWAY	←
			2		SOLANO AVE	↑
			3		CORNELL ELEMENTARY SCHOOL	↑
			4		SAN PABLO AVE	→

SHEET	SIGN ID#	SIGN TYPE	MESSAGE/CONTENT (INCLUDING SYMBOLS)			
			LINE	SYMBOL	MESSAGE/CONTENT	SYMBOL
SS7	7-4	B3	1	BART	EL CERRITO PLAZA	↑
			2		OHLONE GREENWAY	→
			3		ALBANY HIGH SCHOOL	→
			4		ALBANY MIDDLE SCHOOL	→
SS8	8-1	B3	1	BAYTRAIL	BAY TRAIL	→
			2		ALBANY LIBRARY	←
			3		ALBANY CITY HALL	→
			4		BERKELEY	↑
SS8	8-2	B3	1	BART	EL CERRITO PLAZA	↑
			2	BAYTRAIL	BAY TRAIL	←
			3		ALBANY LIBRARY	→
			4		OHLONE GREENWAY	→
			5		ALBANY CITY HALL	←
			6		CORNELL ELEMENTARY SCHOOL	↑
SS8	8-3	B3	1	BART	NORTH BERKELEY BART	←
			2		BERKELEY	↑
			3		SAN PABLO AVE	→
			4		UNIVERSITY VILLAGE	→
SS8	8-4	B3	1	BART	EL CERRITO PLAZA	↑
			2		ALBANY LIBRARY	→
			3		OHLONE GREENWAY	→
			4		CORNELL ELEMENTARY SCHOOL	↑
SS9	9-1	B2	1		DARTMOUTH STREET	→
			2	←	SAN PABLO AVE	→
			3		OHLONE GREENWAY	↑
SS9	9-2	B2	1		DARTMOUTH STREET	→
			2	←	SAN PABLO AVE	→
			3	BAYTRAIL	BAY TRAIL	→
			4		UNIVERSITY VILLAGE	→
			5		OCEAN VIEW SCHOOL	→
			6		OCEAN VIEW PARK	→
SS9	9-3	B2	1		DARTMOUTH STREET	→
			2	←	TALBOT AVE	→
			3		BERKELEY	→
			4		CORNELL ELEMENTARY SCHOOL	←
			5		OHLONE GREENWAY	↑
SS9	9-4	B2	1		DARTMOUTH STREET	→
			2	←	TALBOT AVE	→
			3		CITY HALL	→
			4		BERKELEY	←
			5		SAN PABLO AVE	↑
			6		UNIVERSITY VILLAGE	↑
SS9	9-5	B2	1		DARTMOUTH STREET	→
			2	←	MASONIC AVE	→
			3	BART	NORTH BERKELEY BART	→
			4		ALBANY LIBRARY	←
			5		SOLANO AVE	←
			6		ALBANY SENIOR CENTER	←
			7		ALBANY MIDDLE SCHOOL	←
			8		ALBANY HIGH SCHOOL	←
			9		WESTBRAE SHOPPING	→
SS9	9-6	B2	1		DARTMOUTH STREET	→
			2	←	MASONIC AVE	→
			3	BART	NORTH BERKELEY BART	←
			4	BAYTRAIL	BAY TRAIL	↑
			5		ALBANY LIBRARY	←
			6		ALBANY SENIOR CENTER	←
			7		ALBANY MIDDLE SCHOOL	→
			8		ALBANY HIGH SCHOOL	→
			9		WESTBRAE SHOPPING	←
SS9	9-7	B3	1		→	
			2		JEWEL'S TERRACE PARK	→
			3		MARIN ELEMENTARY SCHOOL	→
SS9	9-8	B3	1		←	
			2	BAYTRAIL	BAY TRAIL	←
			3		OHLONE GREENWAY	↑
			4		ALBANY MIDDLE SCHOOL	←
			5		ALBANY HIGH SCHOOL	←
			6		UNIVERSITY VILLAGE	←
SS10	10-1	B3	1		ALBANY HIGH SCHOOL	→
			2		MEMORIAL PARK	→
			3		OHLONE GREENWAY	→
			4		MARIN ELEMENTARY SCHOOL	↑

SHEET	SIGN ID#	SIGN TYPE	MESSAGE/CONTENT (INCLUDING SYMBOLS)			
			LINE	SYMBOL	MESSAGE/CONTENT	SYMBOL
SS10	10-2	B3	1		ALBANY MIDDLE SCHOOL	←
			2		MEMORIAL PARK	←
			3		OHLONE GREENWAY	←
SS10	10-3	B3	1		MARIN ELEMENTARY SCHOOL	↑
			2		ALBANY LIBRARY	↑
			3		BERKELEY	↑
SS10	10-4	B3	1		ALBANY HIGH SCHOOL	↑
			2		ALBANY MIDDLE SCHOOL	↑
			3		MEMORIAL PARK	↑
SS11	11-1	B3	1	BART	NORTH BERKELEY BART	→
			2	BAYTRAIL	BAY TRAIL	→
			3		OHLONE GREENWAY	→
			4		UNIVERSITY VILLAGE	→
SS11	11-2	B3	1		JEWEL'S TERRACE PARK	←
			2		MARIN ELEMENTARY SCHOOL	←
			3		SAINT MARY'S SCHOOL	←
SS11	11-3	B3	1		JEWEL'S TERRACE PARK	→
			2		SAINT MARY'S SCHOOL	→
			3		MARIN ELEMENTARY SCHOOL	↑
SS12	12-1	B2	1		WASHINGTON AVE	→
			2	←	JACKSON STREET	→
			3	BAYTRAIL	BAY TRAIL	←
			4		ALBANY CHILDREN'S CENTER	→
			5		OCEAN VIEW PARK	←
			6		OCEAN VIEW SCHOOL	←
			7		UNIVERSITY VILLAGE	←
SS12	12-2	B2	1		WASHINGTON AVE	→
			2	←	SAN PABLO AVE	→
			3	BART	EL CERRITO PLAZA	←
			4		ALBANY HIGH SCHOOL	→
			5		ALBANY MIDDLE SCHOOL	→
SS12	12-3	B2	1		SAN PABLO AVE	→
			2	←	WASHINGTON AVE	→
			3	BAYTRAIL	BAY TRAIL	←
			4		OCEAN VIEW SCHOOL	←
			5		OCEAN VIEW PARK	←
SS12	12-4	B2	1		WASHINGTON AVE	→
			2	←	SAN PABLO AVE	→
			3	BAYTRAIL	BAY TRAIL	→
			4		ALBANY CHILDREN'S CENTER	↑
			5		OCEAN VIEW SCHOOL	→
			6		OCEAN VIEW PARK	→
SS12	12-5	B2	1		WASHINGTON AVE	→
			2	←	TALBOT AVE	→
			3		SAN PABLO AVE	↑
			4		SOLANO AVE	←
			5		CORNELL ELEMENTARY SCHOOL	←
			6		ALBANY CHILDREN'S CENTER	↑
SS12	12-6	B2	1		WASHINGTON AVE	→
			2	←	TALBOT AVE	→
			3	BART	EL CERRITO PLAZA	↑
			4		OHLONE GREENWAY	↑
			5		SOLANO AVE	→
			6		ALBANY HIGH SCHOOL	↑
			7		MEMORIAL PARK	↑
SS12	12-7	B2	1		SAN PABLO AVE	→
			2	←	WASHINGTON AVE	→
			3	BART	EL CERRITO PLAZA	←
			4		ALBANY HIGH SCHOOL	←
			5		ALBANY MIDDLE SCHOOL	←
SS13	13-1	B2	1		WASHINGTON AVE	→
			2	←	MASONIC AVE	→
			3	BART	EL CERRITO PLAZA	→
			4		ALBANY SENIOR CENTER	→
			5		ALBANY LIBRARY	→
			6		ALBANY MIDDLE SCHOOL	←
			7		ALBANY HIGH SCHOOL	↑
			8		MEMORIAL PARK	↑
SS13	13-2	B2	1		WASHINGTON AVE	→
			2	←	MASONIC AVE	→
			3	BART	EL CERRITO PLAZA	→
			4		ALBANY SENIOR CENTER	←
			5		ALBANY LIBRARY	←
			6		CORNELL ELEMENTARY SCHOOL	↑
			7		ALBANY MIDDLE SCHOOL	→



DETAIL 'B2'
BICYCLE WAYFINDING FOR
BICYCLE BOULEVARDS
N.T.S.



DETAIL 'B3'
BICYCLE WAYFINDING
FOR ON-STREET ROUTE
N.T.S.

Nov 07, 2014 CADD FILE: N:\PROJECTS\WC13\WC13-3073\Albany\ATP_Striping-Signage\CAD\65_Submittal\3073-SS9-SSX-ATP_17-26.dwg

NO.	DESCRIPTION	DATE	BY

FEHR & PEERS
100 Pringle Avenue Walnut Creek, CA 94596
Suite 600 (925) 930-7100

Walnut Creek, CA San Diego, CA
 Roseville, CA Oakland, CA
 San Jose, CA Salt Lake City, UT
 San Francisco, CA Reno, NV
 Orange County, CA Denver, CO
 Los Angeles County, CA Seattle, WA

Designed By: PS/RM
 Drawn By: PS/DD
 Checked By: RM
 Drawing No.: WC13-3073
 Date: 11/07/2014

ALBANY ACTIVE TRANSPORTATION PLAN

CITY OF ALBANY

WAYFINDING SIGNS

SHEET
SS21
— OF —
23

Fehr & Peers Associates, its employees, its officers or agents shall not be responsible for the accuracy or completeness of electronic copies of this plan sheet.

SHEET	SIGN ID#	SIGN TYPE	MESSAGE/CONTENT (INCLUDING SYMBOLS)			
			LINE	SYMBOL	MESSAGE/CONTENT	SYMBOL
SS13	13-3	B2	1	BART	EL CERRITO PLAZA	↑
			2		WASHINGTON AVE	
			3		SPOKANE AVE	→
			4		ALBANY SENIOR CENTER	↑
			5		ALBANY LIBRARY	↑
			6		ALBANY MIDDLE SCHOOL	↑→
SS13	13-4	B2	1		WASHINGTON AVE	
			2	←	KEY ROUTE BLVD	→
			3		MEMORIAL PARK	↑
			4		BERKELEY	↑
SS13	13-5	B2	1		WASHINGTON AVE	
			2	←	KEY ROUTE BLVD	→
			3	BART	EL CERRITO PLAZA	↑
			5		OHLONE GREENWAY	↑
			6		ALBANY LIBRARY	↑
			7		ALBANY SENIOR CENTER	↑
SS13	13-6	B3	1		BERKELEY	↑
SS13	13-7	B3	1	BART	EL CERRITO PLAZA	↑
			2		OHLONE GREENWAY	↑
			3		ALBANY LIBRARY	↑
			4		ALBANY SENIOR CENTER	↑
SS14	14-1	B3	1	BART	EL CERRITO PLAZA	↑
SS14	14-2	B3	1		BERKELEY	↑
			2		ALBANY SENIOR CENTER	↑
			3		ALBANY LIBRARY	↑
			4		SOLANO AVE	↑
			5		ALBANY MIDDLE SCHOOL	←
			6		OHLONE GREENWAY	←
SS14	14-3	B3	1	BART	EL CERRITO PLAZA	←
			2		OHLONE GREENWAY	→
			3		ALBANY LIBRARY	→
			4		MEMORIAL PARK	→
			5		EL CERRITO PLAZA	←
			6		ALBANY SENIOR CENTER	←
SS14	14-4	B3	1	BART	EL CERRITO PLAZA	←
			2		OHLONE GREENWAY	←
			3		MEMORIAL PARK	↑
			4		ALBANY HIGH SCHOOL	↑
			5		ALBANY SENIOR CENTER	←
			4		ALBANY MIDDLE SCHOOL	←
SS14	14-5	B3	1		OHLONE GREENWAY	→
			2		ALBANY SENIOR CENTER	→
			3		ALBANY LIBRARY	→
			4		MEMORIAL PARK	←
SS14	14-6	B3	1		OHLONE GREENWAY	→
			2		ALBANY LIBRARY	→
SS14	14-7	B3	1		OHLONE GREENWAY	→
			2		ALBANY SENIOR CENTER	→
			3		ALBANY LIBRARY	→
			4		CORNELL ELEMENTARY SCHOOL	→
SS15	15-1	B3	1		MARIN ELEMENTARY SCHOOL	→
			2		JEWEL'S TERRACE PARK	↑
SS15	15-2	B3	1		MARIN ELEMENTARY SCHOOL	←
			2		MARIN AVE	↑
SS15	15-3	B3	1		JEWEL'S TERRACE PARK	→
			2		MARIN ELEMENTARY SCHOOL	→
SS15	15-4	B3	1	BAYTRAIL	BAY TRAIL	↑
			2		JEWEL'S TERRACE PARK	←
			3		MARIN ELEMENTARY SCHOOL	←↑
SS15	15-5	B3	1		JEWEL'S TERRACE PARK	↑
			2		MARIN ELEMENTARY SCHOOL	↑
SS15	15-6	B3	1		ST. MARY'S HIGH SCHOOL	←
			2		BERKELEY	↑
SS16	16-1	B3	1		ALBANY HIGH SCHOOL	↑
			2		ALBANY MIDDLE SCHOOL	←
			3		MEMORIAL PARK	↑
SS16	16-2	B3	1	BART	EL CERRITO PLAZA	↑
			2		OHLONE GREENWAY	↑
			3		ALBANY MIDDLE SCHOOL	→
			4		ALBANY SENIOR CENTER	↑
			5		ALBANY LIBRARY	↑
SS16	16-3	B3	1		MEMORIAL PARK	↑
			2		SOLANO AVE	→
			3		EL CERRITO	←

SHEET	SIGN ID#	SIGN TYPE	MESSAGE/CONTENT (INCLUDING SYMBOLS)			
			LINE	SYMBOL	MESSAGE/CONTENT	SYMBOL
SS16	16-4	B3	1	BART	EL CERRITO PLAZA	→
			2		ALBANY MIDDLE SCHOOL	↑
			3		OHLONE GREENWAY	↑
			4		ALBANY SENIOR CENTER	↑
SS16	16-5	B3	1		MARIN ELEMENTARY SCHOOL	→
			2		BERKELEY	→
SS16	16-6	B3	1	BART	EL CERRITO PLAZA	↑
			2		MEMORIAL PARK	↑
			3		ALBANY HIGH SCHOOL	↑
			4		ALBANY SENIOR CENTER	↑
SS17	17-1	B3	1	BART	NORTH BERKELEY BART	←
			2	BAYTRAIL	BAY TRAIL	←
			3		OHLONE GREENWAY	←
			4		MARIN ELEMENTARY SCHOOL	→
SS17	17-2	B3	1		JEWEL'S TERRACE PARK	→
			2		ST. MARY'S HIGH SCHOOL	→
SS17	17-3	B3	1		JEWEL'S TERRACE PARK	←
			2		ST. MARY'S HIGH SCHOOL	←
SS17	17-4	B3	1		ST. MARY'S HIGH SCHOOL	→
			2		BERKELEY	→
SS17	17-5	B3	1	BART	NORTH BERKELEY BART	←
			2	BAYTRAIL	BAY TRAIL	←
			3		OHLONE GREENWAY	→
			4		MARIN ELEMENTARY SCHOOL	→
SS17	17-6	B3	1	BART	NORTH BERKELEY BART	→
			2	BAYTRAIL	BAY TRAIL	→
			3		OHLONE GREENWAY	→
			4		MARIN ELEMENTARY SCHOOL	→
SS18	18-1	B3	1	BAYTRAIL	BAY TRAIL	→
			2		JEWEL'S TERRACE PARK	→
			3		MARIN ELEMENTARY SCHOOL	→
SS19	19-1	B3	1		ST. MARY'S HIGH SCHOOL	→
			2		BERKELEY	→
SS19	19-2	B3	1		ST. MARY'S HIGH SCHOOL	←
			2		BERKELEY	←
			3		MARIN ELEMENTARY SCHOOL	↑
SS20	20-1	B2	1		SPOKANE AVE	
			2	←	PORTLAND AVE	→
			3	BART	EL CERRITO PLAZA	→
			4	BAYTRAIL	BAY TRAIL	→
			5		OHLONE GREENWAY	→
SS20	20-2	B2	1		SPOKANE AVE	
			2	←	PORTLAND AVE	→
			3	BART	EL CERRITO PLAZA	←
			4	BAYTRAIL	BAY TRAIL	→
			5		OHLONE GREENWAY	←
			6		ALBANY HIGH SCHOOL	→
SS20	20-3	B2	1		SPOKANE AVE	
			2	←	WASHINGTON AVE	→
			3	BART	EL CERRITO PLAZA	→
			4		OHLONE GREENWAY	→
			5		ALBANY SENIOR CENTER	→



LINE 1
LINE 2
LINE 3
LINE 4

DETAIL 'B2'
BICYCLE WAYFINDING FOR
BICYCLE BOULEVARDS
N.T.S.



LINE 1
LINE 2
LINE 3
LINE 4
LINE 5
LINE 6

DETAIL 'B3'
BICYCLE WAYFINDING
FOR ON-STREET ROUTE
N.T.S.

Nov 07, 2014 CADD FILE: N:\PROJECTS\WC13\WC13-3073\Albany_ATP_Striping-Signage\CAD\65_Submittal\3073-SS9_S5X-ATP_17-26.dwg

NO.	DESCRIPTION	DATE	BY

FEHR PEERS
100 Pringle Avenue Walnut Creek, CA 94596
Suite 600 (925) 930-7100

Walnut Creek, CA San Diego, CA
 Roseville, CA Oakland, CA
 San Jose, CA Salt Lake City, UT
 San Francisco, CA Reno, NV
 Orange County, CA Denver, CO
 Los Angeles County, CA Seattle, WA



Designed By: PS/RM
 Drawn By: PS/DD
 Checked By: RM
 Drawing No.: WC13-3073
 Date: 11/07/2014

ALBANY ACTIVE TRANSPORTATION PLAN



CITY OF ALBANY
WAYFINDING SIGNS

SHEET
SS22
— OF —
23

Fehr & Peers Associates, its employees, its officers or agents shall not be responsible for the accuracy or completeness of electronic copies of this plan sheet.

NOTE:

TRAFFIC CIRCLE RADIUS AT ROLLED CURB AND VERTICAL CURB TO BE LAID OUT WITH STRIPING PRIOR TO CONSTRUCTION. LAYOUT TO BE APPROVED BY ALBANY FIRE DEPARTMENT PRIOR TO START OF CONSTRUCTION.

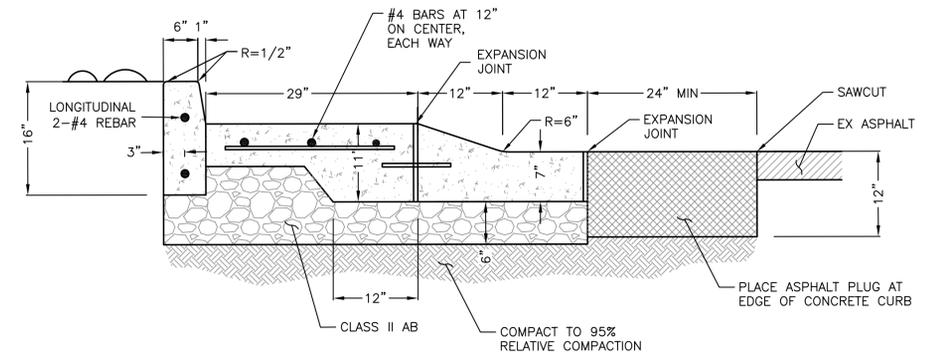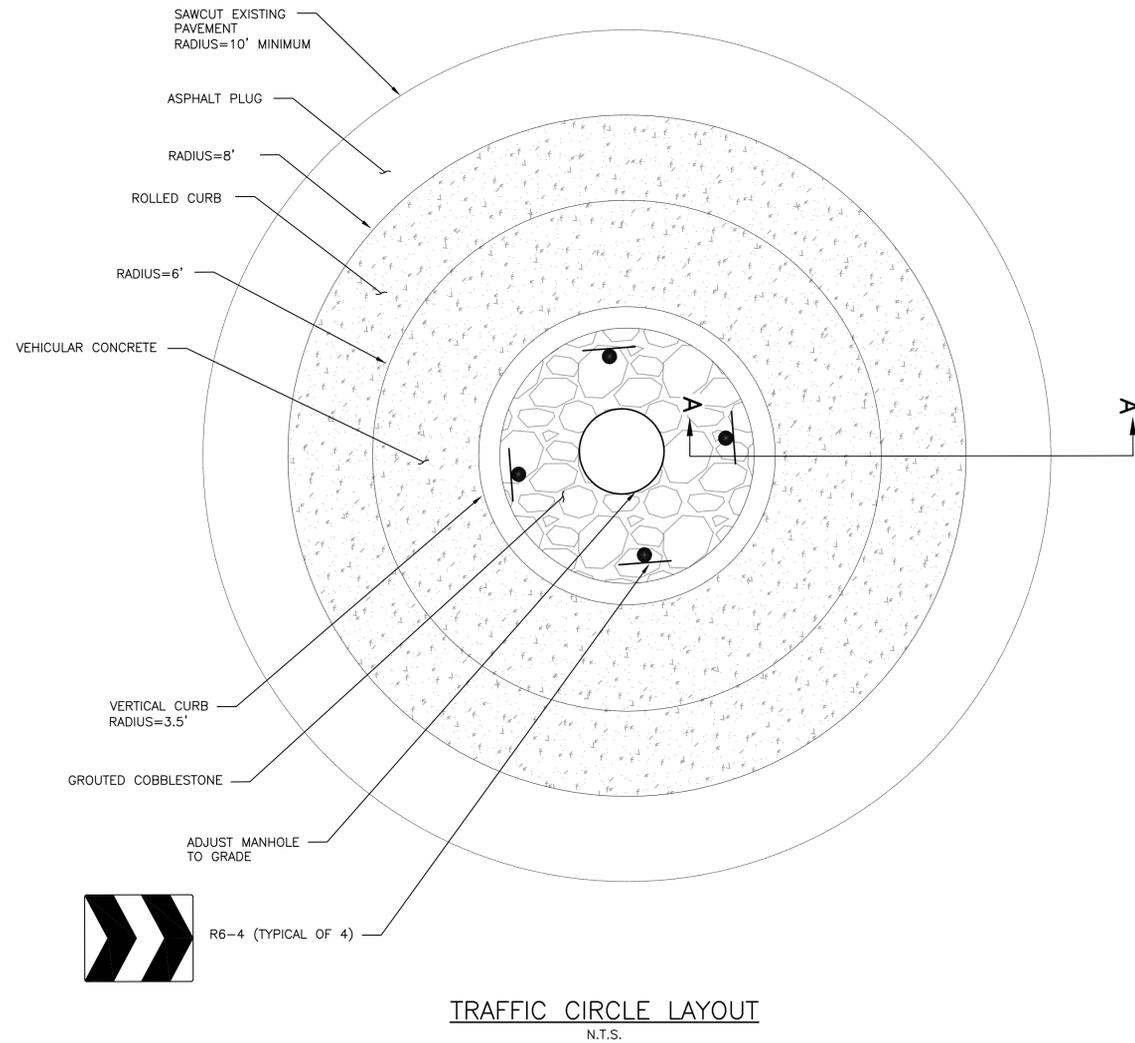

Nov 07, 2014 CADD FILE: N:\PROJECTS\WC13\WC13-3073-Albany_ATP_Striping-Signage\CAD\65_Submital\3073-SS1_SS8-ATP_3-15.dwg

REVISIONS			
NO.	DESCRIPTION	DATE	BY

FEHR PEERS

100 Pringle Avenue Walnut Creek, CA 94596 (925) 930-7100

Walnut Creek, CA San Diego, CA
 Roseville, CA Oakland, CA
 San Jose, CA Salt Lake City, UT
 San Francisco, CA Reno, NV
 Orange County, CA Denver, CO
 Los Angeles County, CA Seattle, WA



Designed By: PS/RM
 Drawn By: PS/DD
 Checked By: RM
 Drawing No.: WC13-3073
 Date: 11/07/2014

ALBANY ACTIVE TRANSPORTATION PLAN
 ATP PROJECT #15 - DARTMOUTH AVENUE
 TRAFFIC CIRCLES

SHEET
 SS23
 OF
 23

Fehr & Peers Associates, its employees, its officers or agents shall not be responsible for the accuracy or completeness of electronic copies of this plan sheet.