



3 SOUTH (LEFT) ELEVATION  
A-3

SCALE: 1/4" = 1'-0"

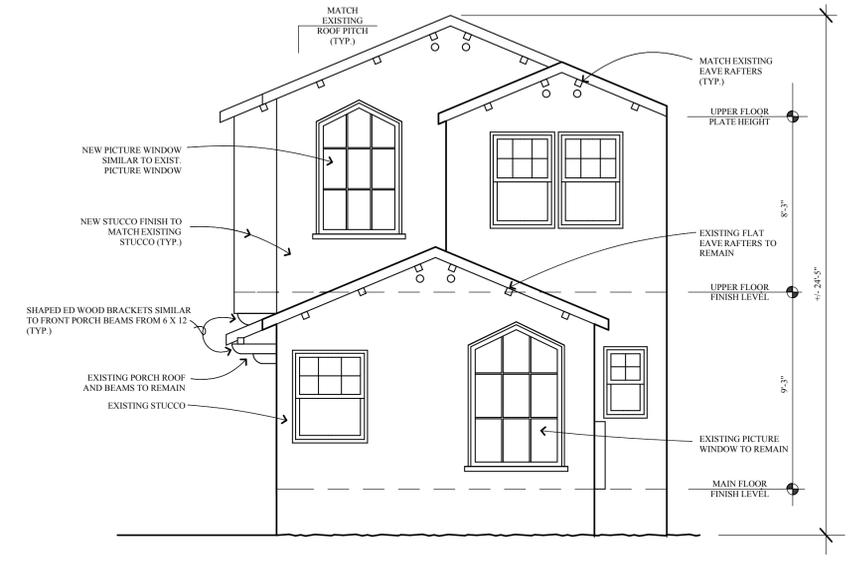

1 EAST (FRONT) ELEVATION  
A-3

SCALE: 1/4" = 1'-0"

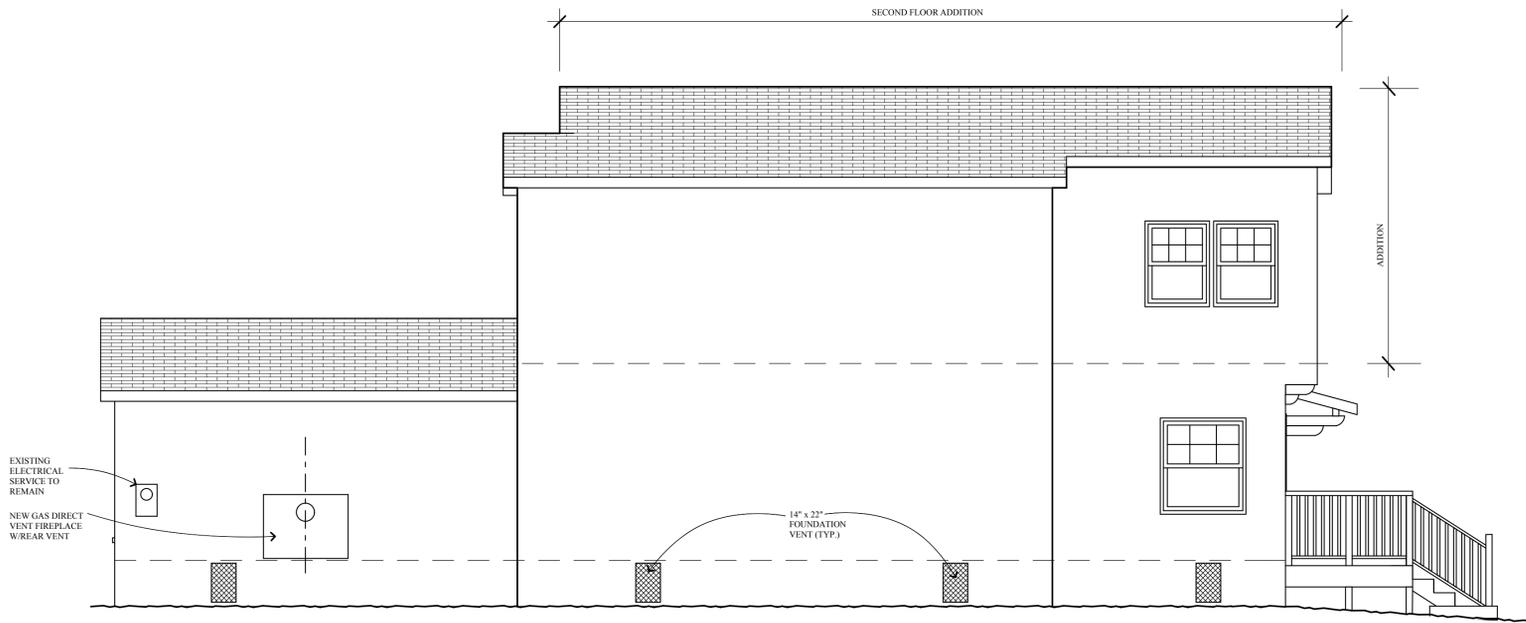

4 NORTH (RIGHT) ELEVATION  
A-3


SCALE: 1/4" = 1'-0"



2 WEST (REAR) ELEVATION  
A-3

SCALE: 1/4" = 1'-0"

C:\Users\Jerrri Holan\Documents\JerrriHolan\AndAssoc\Drawings\REMBERT\508 TALBOT\PLANNING DWGS\508 TALBOT\PLANNING 080315.dwg

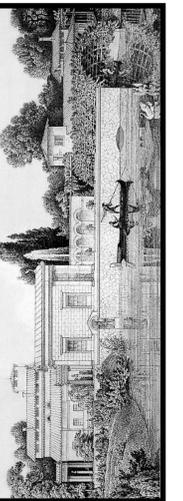

**JERRI HOLAN & ASSOCIATES**  
ARCHITECT • ENGINEERS • PLANNERS  
1393 Solano Avenue, Suite B, Albany, CA 94706  
www.holanarchitects.com p 510.528.1079 f 510.528.2079

*Remodel for*  
**FOUR & SIX FAMILY**  
508 Talbot  
Albany, CA

Revisions:
Issue Date:
07/14/15 - As-Built Drawings
08/03/15 - Submitted for Planning Approval

ELEVATIONS

SHEET  
**A-3**  
of 4





