

Planning Application #: 16-058

Date Received: 7/5/16
 Fee Paid: 3108.00
 Receipt #: 000006-0011

City of Albany

PLANNING APPLICATION FORM

Please complete the following application to initiate City review of your application. Please be aware that staff may have additional application requirements. For projects requiring Planning and Zoning Commission review, please schedule an appointment with Planning Division staff. The Community Development Department office is open to accept applications Monday, 8:30 AM to 7:00 PM, Tuesday through Thursday 8:30 AM to 5:00 PM, and Friday 8:30 AM to 12:30 PM (closed Noon – 1:15 PM, Mon. – Thu.) at 1000 San Pablo Avenue, Albany, CA 94706 (510) 528-5760.

Fee Schedule (FY 2014-2015)

| | |
|--|---------------------------|
| <input checked="" type="checkbox"/> Design Review* | \$2,072/ Admin. \$1,101 |
| <input checked="" type="checkbox"/> Parking Exceptions/Reductions - see separate handout* | \$Actual Cost/Min \$2,072 |
| <input type="checkbox"/> Conditional Use Permit (major)* | \$Actual Cost/Min \$2,072 |
| <input type="checkbox"/> Conditional Use Permit (minor)* | \$1,101 |
| <input type="checkbox"/> Sign Permit | \$1,479/\$461 Admin. |
| <input type="checkbox"/> Temporary/Seasonal Conditional Use Permit* | \$461 |
| <input type="checkbox"/> Lot Line Adjustment* | \$Actual Cost/Min \$1,101 |
| <input type="checkbox"/> Secondary Residential Unit* | \$1,101 |
| <input type="checkbox"/> Parcel/Subdivision Map; Planned Unit Development; Condo Conversion* | \$3,357 |
| <input type="checkbox"/> Variance* | \$2,072 |
| <input type="checkbox"/> Other(s): _____ | \$ _____ |

*When obtaining more than one planning approval, the full amount for the highest fee will apply and 1/2 fee will be charged for any other ones.

General Plan Update Fee \$45 included in the fees above. This fee only needs to be paid once for each separately submitted application.

| | | |
|--|------------------------------------|--------------------------------------|
| Job Site Address: <u>720</u> <u>720</u> Spokane Ave. Albany, CA 94706 | | Zoning District: R-1 |
| Property Owner(s) Name: <u>Yang chen, Huping Luo</u> | Phone: <u>510 229 8166</u> Fax: | Email: <u>ouyangshelly@gmail.com</u> |
| Mailing Address: <u>720 Spokane Ave</u> | City: <u>Albany</u> | State/Zip: <u>CA 94706</u> |
| Applicant(s) Name (contact person): <u>Huping Luo</u> | Phone: <u>510 229 8166</u> Fax: | Email: <u>ouyangshelly@gmail.com</u> |
| Mailing Address: <u>720 Spokane Ave,</u> | City: <u>Albany</u> | State/Zip: <u>CA 94706</u> |

PROJECT DESCRIPTION

1. Addition of two story building, including one family room, one bedroom and one bathroom
2. Expanding the existing laundry room and remodeling of the existing kitchen

Please fill out the following information correctly. **Failure to fill out the information adequately or incompletely will result in your application to not be processed.** If you have any additional questions, please contact staff for details.

ARCHITECTURAL STYLE

The architectural style/appearance of the home is: MacGregors

GENERAL INFORMATION

| Item | Existing | Proposed |
|---|-----------------|--------------------|
| What is your lot coverage? | 28.9% | 50.7% |
| What is the amount of impervious surface on the lot? | 1062 sf | 1509 sf |
| How many dwelling units are on your property? | 1 | 1 |
| How many off-street parking spaces do you have? (front yard parking is not counted unless previously approved by the City) | 1 | 2 |
| What are the dimensions of parking spaces? (give interior dimensions of enclosed parking spaces) | 10 ft. x 18 ft. | 9.5 ft. x 14.7 ft. |
| What is the narrowest width of your driveway? | 9.5 ft | 9.5 ft |

SITE REGULATIONS BY DISTRICT

| | Existing | Proposed Construction | Requirement |
|-----------------|-------------|-----------------------|-------------|
| Setbacks | | | |
| Front () | 15 ft | n/a | 15 ft |
| Side () | 3.11 ft | 3.5 ft | 3.5 ft |
| Side () | 5.06 ft | 5.06 ft | 3.5 ft |
| Rear () | 41.0 ft | more than 20 ft | 20 ft |
| Area | | | |
| Lot Size | 3675 sqft | 3675 sqft | -- |
| Lot Coverage | 28.9% | 41.0% | 50% |
| Maximum Height | 17.9 ft +/- | 23.9 ft +/- | 28' max. |

*In parentheses, please note the elevation (i.e. north, east, west, south)

Please refer to the attached Basic Site Regulations handout attached to this application for setback information.

FLOOR AREA RATIO

| | Existing | Proposed | Requirement |
|-------------------|----------|----------|-------------|
| Lot Size | 3675 | 3675 | -- |
| Floor Area | 1062 | | |
| Garage/Storage | 207 | 207 | |
| Main Level | 1062 | 1509 | -- |
| Second-floor | n/a | 414 | |
| Total | 1062 | 1923 | -- |
| Total Counted* | 1062 | 1863 | -- |
| Floor Area Ratio* | 28.9% | 50.6% | 55% |

* 220 sq. ft. may be exempted from "total counted" for covered parking and 60 sq. ft. may be exempted for stairs as permitted by MC 20.24.050.

PROJECT ADDRESS: 720 Spokane Ave. Albany, CA 94706

SUBMITTAL REQUIREMENTS FOR PLANNING AND ZONING APPLICATIONS
REQUIREMENTS MAY VARY WITH INDIVIDUAL PROJECTS – CONTACT STAFF FOR DETAILS

SELF-CERTIFICATION CHECKLIST

As part of the application, the following requirements must be included and each box checked by the applicant certifying that requirements have been satisfied.

- One (1) complete pdf version of plans (one document containing all pages)
- One (1) full-size set of plans
- Green Building Checklist
- Site survey prepared by a licensed surveyor for projects where construction is proposed less than 4 ft. from the property lines
- Installation of story poles ten days before the public hearing (second story additions only)

Project plans include the following for a complete submittal:

- Cover page including project description with FAR and lot coverage information
- Dimensioned site plan including proposed parking layout and curb cuts
- Existing elevations with building heights
- Proposed elevations with building heights
- Building sections
- Floor plans (existing and new)
- Roof plan
- Window schedule/details
- Street elevation showing neighboring properties
- Detailed photos of the existing home and proposed location of new development

Please check each box indicating you have sign below indicating that you have included all of the above information and understand that your applicant will not be processed until all of the information is included.

I have included the above information and understand that if there any incomplete information, my application will not be processed.

x  Date: 7/5/2016
Print Name: XIANGYU OUYANG

Please contact the Community Development Department if you have any additional questions. We are open with the following hours:

Monday, 8:30 AM-7:00 PM
Tuesday-Thursday 8:30 AM-5:00 PM
Friday 8:30 AM-12:30 PM
Closed for lunch from 12pm-1:15 pm daily
Albany City Hall
1000 San Pablo Avenue, Albany, CA 94706
TEL: (510) 528-5760

JUL 06 2016

Community Development

TERMS AND CONDITIONS OF APPLICATION

I, the undersigned owner (or authorized agent) of the property herein described, hereby make application for approval of the plans submitted and made part of this application in accordance with the provisions of the City's ordinances, and I hereby certify that the information given is true and correct to the best of my knowledge and belief.

I understand that the requested approval is for my benefit (or that of my principal). Therefore, if the City grants the approval with or without conditions, and that action is challenged by a third party, I will be responsible for defending against this challenge. I therefore agree to accept this responsibility for defense at the request of the City and also agree to defend, indemnify and hold the City harmless from any costs, claims, penalties, fines, judgments, or liabilities arising from the approval, including without limitation, any award or attorney's fees that might result from the third party challenge.

For this purposes of this indemnity, the term "City" shall include the City of Albany, its officers, officials, employees, agents and representatives. For purposes of this indemnity, the term "challenge" means any legal or administrative action to dispute, contest, attack, set aside, limit, or modify the approval, project conditions, or any act upon which the approval is based, including any action alleging a failure to comply with the California Environmental Quality Act or other laws.

The signature of the property owner is required for all projects. By executing this form you are affirming that you are the property owner.

Hup 7/5/2016
Signature of Property Owner Date

[Signature] 7/5/2016
Signature of Applicant (if different) Date

Legal Property Owner:

Hup 7/6/2016
Signature Date



City of Albany

**Green Building Program Rating System for Remodeling Projects
Supplemental Application Form**

Project Address: 720 Spokane Ave. Albany, CA 94706

Checklist Prepared By: Huafang Cui

Date Prepared: 06/27/2016

| | INPUT | Resources | Energy | IAQ/Health |
|--|------------------------|-----------|--------|------------|
| A. Site | | | | |
| 1. Recycle Job Site Construction & Demolition Waste 65% = 1 point; 75% = 2 points; 80% = 4 points | up to 4 Resource pts | 80% | | |
| 2. Salvage Reusable Building Materials | 4 Resource pts y=yes | y | 4 | |
| 3. Remodel for Mixed Use, Adaptive Reuse, and Historic Preservation | 4 Resource pts y=yes | | | |
| 4. Protect Native Soil | 2 Resource pts y=yes | | | |
| 5. Minimize Disruption of Existing Plants & Trees | 1 Resource pt y=yes | | | |
| 6. Implement Construction Site Stormwater Practices | 2 Resource pts y=yes | | | |
| 7. Protect Water Quality with Landscape Design | 2 Resource pts y=yes | | | |
| 8. Design Resource-Efficient Landscapes and Gardens | 4 Resource pts y=yes | y | 4 | |
| 9. Reuse Materials/Use Recycled Content Materials for Landscape Areas | 2 Resource pts y=yes | | | |
| 10. Install High-Efficiency Irrigation Systems | 2 Resource pts y=yes | | | |
| 11. Provide for On-Site Water Catchment / Retention | 2 Resource pts y=yes | | | |
| B. Foundation | | | | |
| 1. Incorporate Recycled Flyash in Concrete 25% Recycled Flyash = 2 points; Add 1 point for every 10% increase of flyash, up to 5 points | up to 5 Resource pts | | | |
| 2. Use Recycled Content Aggregate | 2 Resource pts y=yes | | | |
| 3. Insulate Foundation/Slab before backfill | 3 Energy pts y=yes | | | |
| C. Structural Frame | | | | |
| 1. Substitute Solid Sawn Lumber with Engineered Lumber | 3 Resource pts y=yes | y | 3 | |
| 2. Use FSC Certified Wood for framing (For every 10% of FSC lumber used = 2 points, up to 10) | up to 10 Resource pts. | | | |
| 3. Use Wood I-Joists for Floors and Ceilings | 2 Resource pts y=yes | | | |
| 4. Use Web Floor Trusses | 2 Resource pts y=yes | | | |
| 5. Design Energy Heels on Trusses 6" or more | 2 Energy pts y=yes | | | |
| 6. Use Finger-Jointed Studs for Vertical Applications | 2 Resource pts y=yes | | | |
| 7. Use Engineered Studs for Vertical Applications | 2 Resource pts y=yes | | | |
| 8. Use Recycled Content Steel Studs for Interior Framing | 2 Resource pts y=yes | | | |
| 9. Use Structural Insulated Panels (SIPs) | | | | |
| a. Floors | 3 Energy pts y=yes | | | |
| b. Wall | 3 Energy pts y=yes | | | |
| c. Roof | 3 Energy pts y=yes | | | |
| 10. Apply Advanced Framing Techniques | 4 Resource pts y=yes | | | |

| | | | INPUT | Resources | Energy | IAQ/Health |
|--|----------------|-------|-------|-----------|--------|------------|
| 11. Use Reclaimed Lumber for Non Structural Applications | 3 Resource pts | y=yes | | | | |
| 12. Use OSB | | | | | | |
| a. Subfloors | 1 Resource pt | y=yes | y | 1 | | |
| b. Sheathing | 1 Resource pt | y=yes | y | 1 | | |

D. Exterior Finish

| | | | | | | |
|--|-----------------|-------|---|---|--|--|
| 1. Use Sustainable Decking Materials | | | | | | |
| a. Recycled content | 3 Resource pts | y=yes | y | 3 | | |
| b. FSC Certified Wood | 3 Resource pts | y=yes | | | | |
| 2. Use Treated Wood That Does Not Contain Chromium/Arsenic | 1 IAQ/Health pt | y=yes | | | | |
| 3. Install House Wrap under Siding | 1 IAQ/Health pt | y=yes | | | | |
| 4. Use Fiber-Cement Siding Materials | 1 Resource pt | y=yes | | | | |

E. Plumbing

| | | | | | | |
|--|-------------------------|-------|---|---|---|--|
| 1. Install Water Heater Jacket | 1 Energy pt | y=yes | y | | 1 | |
| 2. Insulate Hot and Cold Water Pipes | 2 Energy pts | y=yes | | | | |
| 3. Retrofit all Faucets and Showerheads with Flow Reducers | | | | | | |
| a. Faucets (1 point each, up to 2 points) | Up to 2 Resource pts. | | y | 2 | | |
| b. Showerheads (1 point each, up to 2 points) | Up to 2 Resource pts. | | y | 2 | | |
| 4. Replace Toilets with Ultra-Low Flush Toilets (1 point each, up to 3 points) | Up to 3 Resource pts. | | y | 3 | | |
| 5. Install Chlorine Filter on Showerhead | 1 IAQ/Health pt | y=yes | | | | |
| 6. Convert Gas to Tankless Water Heater | 4 Energy pts | y=yes | | | | |
| 7. Install Water Filtration Units at Faucets (2 points each, up to 4 points) | Up to 4 IAQ/Health pts. | | | | | |
| 8. Install On-Demand Hot Water Circulation Pump | 4 Resource pts | y=yes | | | | |

F. Electrical

| | | | | | | |
|---|---------------------|--|----|---|--|--|
| 1. Install Compact Fluorescent Light Bulbs (CFLs) (6 bulbs=2 points, 10 bulbs =3 points, 12 bulbs = 4 points) | Up to 4 Energy pts. | | #Y | 4 | | |
| 2. Install IC-AT Recessed Fixtures with CFLs (1 point each, up to 5 points) | Up to 5 Energy pts. | | | | | |
| 3. Install Lighting Controls (1 point per fixture, up to 4 points) | Up to 4 Energy pts. | | | | | |
| 4. Install High Efficiency Ceiling Fans with CFLs (1 point each, up to 4 points) | Up to 4 Energy pts. | | | | | |

G. Appliances

| | | | | | | |
|--|----------------|-------|---|---|--|--|
| 1. Install Energy Star Dishwasher | 1 Energy pt | y=yes | y | 1 | | |
| 2. Install Washing Machine with Water and Energy Conservation Features | 1 Energy pt | y=yes | y | 1 | | |
| 3. Install Energy Star Refrigerator | 1 Energy pt | y=yes | y | 1 | | |
| 4. Install Built-In Recycling Center | 3 Resource pts | y=yes | | | | |

H. Insulation

| | | | | | | |
|---|------------------|-------|---|--|--|---|
| 1. Upgrade Insulation to Exceed Title 24 Requirements | | | | | | |
| a. Walls | 2 Energy pts | y=yes | | | | |
| b. Ceilings | 2 Energy pts | y=yes | | | | |
| 2. Install Floor Insulation over Crawl Space | 4 Energy pts | y=yes | | | | |
| 3. Install Recycled-Content, Fiberglass Insulation with No Added Formaldehyde | 3 IAQ/Health pts | y=yes | y | | | 3 |

| | | | INPUT | Resources | Energy | IAQ/Health |
|--|---------------------|-------|-------|-----------|--------|------------|
| 4. Use Advanced Infiltration Reduction Practices | 2 Energy pts | y=yes | | | | |
| 5. Use Cellulose Insulation | | | | | | |
| a. Walls | 4 Resource pts | y=yes | | | | |
| b. Ceilings | 4 Resource pts | y=yes | | | | |
| 6. Alternative Insulation Products (Cotton, spray-foam) | | | | | | |
| a. Walls | 4 Resource pts | y=yes | | | | |
| b. Ceilings | 4 Resource pts | y=yes | | | | |
| I. Windows | | | | | | |
| 1. Install Energy-Efficient Windows | | | | | | |
| a. Double-Paned | 1 Energy pt | y=yes | y | | 1 | |
| b. Low-Emissivity (Low-E) | 2 Energy pts | y=yes | y | | 2 | |
| c. Low. Conductivity Frames | 2 Energy pts | y=yes | y | | 2 | |
| 2. Install Low Heat Transmission Glazing | 1 Energy pt | y=yes | | | | |
| J. Heating Ventilation and Air Conditioning | | | | | | |
| 1. Use Duct Mastic on All Duct Joints | 2 Energy pts | y=yes | y | | 2 | |
| 2. Install Ductwork within Conditioned Space | 3 Energy pts | y=yes | | | | |
| 3. Vent Range Hood to the Outside | 1 IAQ/Health pt | y=yes | | | | |
| 4. Clean all Ducts Before Occupancy | 2 IAQ/Health pts | y=yes | | | | |
| 5. Install Solar Attic Fan | 2 Energy pts | y=yes | | | | |
| 6. Install Attic Ventilation Systems | 1 Energy pt | y=yes | | | | |
| 7. Install Whole House Fan | 4 Energy pts | y=yes | | | | |
| 8. Install Sealed Combustion Units | | | | | | |
| a. Furnaces | 3 IAQ/Health pts | y=yes | | | | |
| b. Water Heaters | 3 IAQ/Health pts | y=yes | | | | |
| 9. Replace Wall-Mounted Electric and Gas Heaters with Through-the-Wall Heat Pumps | 3 Energy pts | y=yes | | | | |
| 10. Install 13 SEER/11 EER or higher AC with a TXV | 3 Energy pts | y=yes | | | | |
| 11. Install AC with Non-HCFC Refrigerants | 2 Resource pts | y=yes | | | | |
| 12. Install 90% Annual Fuel Utilization Efficiency (AFUE) Furnace | 2 Energy pts | y=yes | | | | |
| 13. Retrofit Wood Burning Fireplaces | | | | | | |
| a. Install EPA certified wood stoves/inserts | 1 IAQ/Health pt | y=yes | | | | |
| b. Install/Replace Dampers | 1 Energy pt | y=yes | | | | |
| c. Install Airtight Doors | 1 Energy pt | y=yes | | | | |
| 14. Install Zoned, Hydronic Radiant Heating | 3 Energy pts | y=yes | | | | |
| 15. Install High Efficiency Filter | 4 IAQ/Health pts | y=yes | | | | |
| 16. Install Heat Recovery Ventilation Unit (HRV) | 5 IAQ/Health pts | y=yes | | | | |
| 17. Install Separate Garage Exhaust Fan | 3 IAQ/Health pts | y=yes | | | | |
| K. Renewable Energy and Roofing | | | | | | |
| 1. Pre-Plumb for Solar Water Heating | 4 Energy pts | y=yes | | | | |
| 2. Install Solar Water Heating System | 10 Energy pts | y=yes | | | | |
| 3. Pre-Wire for Future Photovoltaic (PV) Installation | 4 Energy pts | y=yes | | | | |
| 4. Install Photovoltaic (PV) System (1.2 kw = 6 points, 2.4 kw = 12 points, 3.6 kw = 18 points) | Up to 18 Energy pts | | | | | |
| 6. Select Safe and Durable Roofing Materials | 1 Resource pt | y=yes | y | 1 | | |
| 7. Install Radiant Barrier | 3 Energy pts | y=yes | | | | |

| | INPUT | Resources | Energy | IAQ/Health |
|--|------------------------|-----------|--------|------------|
| L. Natural Heating and Cooling | | | | |
| 1. Incorporate Passive Solar Heating | 5 Energy pts y=yes | | | |
| 2. Install Overhangs or Awnings over South Facing Windows | 3 Energy pts y=yes | | | |
| 3. Plant Deciduous Trees on the West and South Sides | 3 Energy pts y=yes | | | |
| M. Indoor Air Quality and Finishes | | | | |
| 1. Use Low/No-VOC Paint | 1 IAQ/Health pts y=yes | y | | 1 |
| 2. Use Low VOC, Water-Based Wood Finishes | 2 IAQ/Health pts y=yes | | | 3 |
| 3. Use Low/No VOC Adhesives | 3 IAQ/Health pts y=yes | y | | |
| 4. Use Salvaged Materials for Interior Finishes | 3 Resource pts y=yes | | | |
| 5. Use Engineered Sheet Goods with no added Urea Formaldehyde | 6 IAQ/Health pts y=yes | | | |
| 6. Use Exterior Grade Plywood for Interior Uses | 1 IAQ/Health pts y=yes | | | 4 |
| 7. Seal all Exposed Particleboard or MDF | 4 IAQ/Health pts y=yes | y | | |
| 8. Use FSC Certified Materials for Interior Finish | 4 Resource pts y=yes | | | |
| 9. Use Finger-Jointed or Recycled-Content Trim | 1 Resource pts y=yes | | | |
| 10. Install Whole House Vacuum System | 3 IAQ/Health pts y=yes | | | |
| N. Flooring | | | | |
| 1. Select FSC Certified Wood Flooring | 8 Resource pts y=yes | | | |
| 2. Use Rapidly Renewable Flooring Materials | 4 Resource pts y=yes | y | | 4 |
| 3. Use Recycled Content Ceramic Tiles | 4 Resource pts y=yes | | | |
| 4. Install Natural Linoleum in Place of Vinyl | 5 IAQ/Health pts y=yes | | | |
| 5. Use Exposed Concrete as Finished Floor | 4 Resource pts y=yes | | | |
| 6. Install Recycled Content Carpet with Low VOCs | 4 Resource pts y=yes | | | |
| O. City of Albany Incentives | | | | |
| 1. Additions less than 50% increase in floor area | 20 Resource pts y=yes | | | |
| 2. Additions less than 200sq.ft. or resulting in less than 1,500sq.ft. | 10 Resource pts y=yes | | | |
| 3. Seismic upgrade of existing building | 25 Resource pts y=yes | | | |
| 4. For having a hybrid or zero emissions vehicle | 2 IAQ/Health pts y=yes | | | |
| 5. For having no automobile | 5 Resource pts y=yes | | | |
| 6. Plant more than one street tree when feasible | 2 IAQ/Health pts y=yes | | | |
| 7. Earthquake kit | 2 IAQ/Health pts y=yes | | | |

24 15 15

 Total 54



G:\data\progs\greenbuildingguidelines\remodelers\greenpointsfinal2.12.04protected.xls

City of Albany

JUL 06 2016

Community Development

SCALE 1"=8'

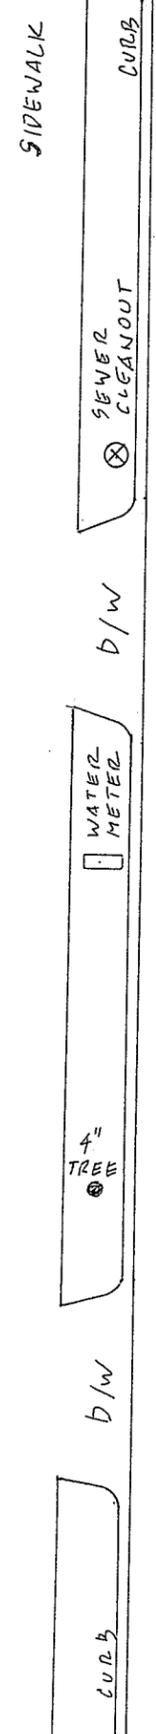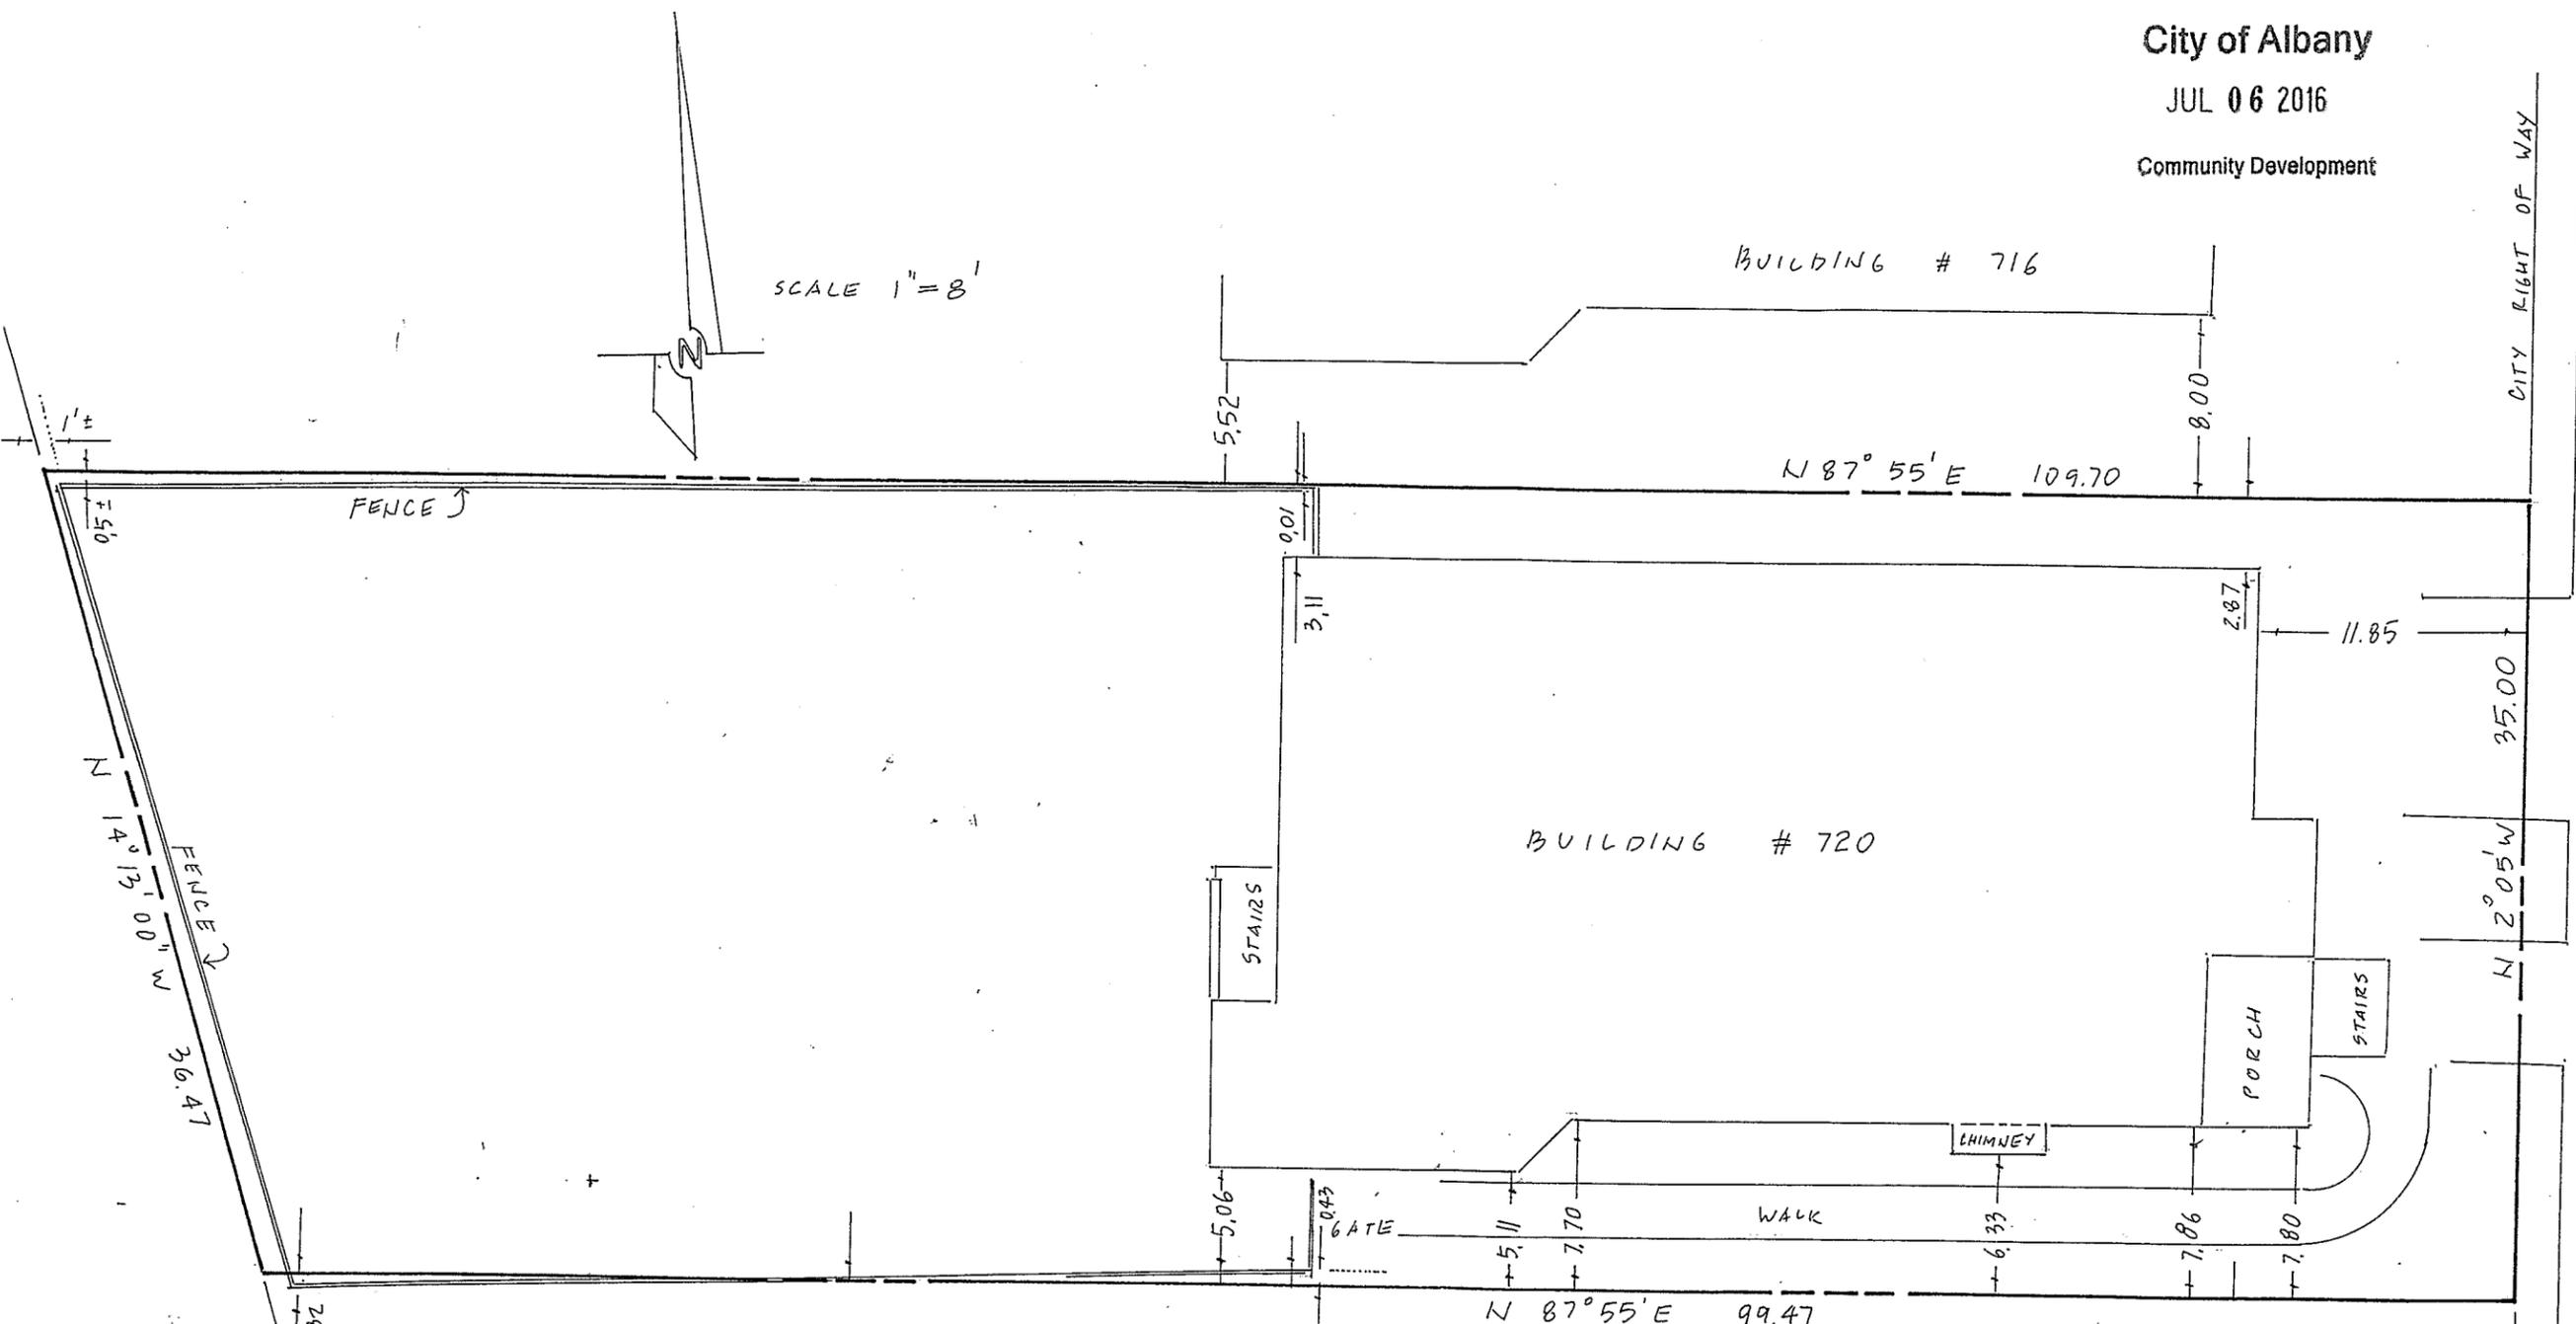

BOUNDARY AND SITE SURVEY OF 720 SPOKANE AVE.
 ALBANY CALIFORNIA
 FOR SHELLY OUYANG
 BY ANDREW DEAK
 2116 BUENA VISTA AVE. ALAMEDA CA. 94501
 SCALE 1"=8' DATE 6-24-2016 APN 67-2834-8

EXPIRES 9-30-2017

SPOKANE AVENUE (50' WIDE)