


MIXED USE TRAIL

25' RIGHT OF WAY

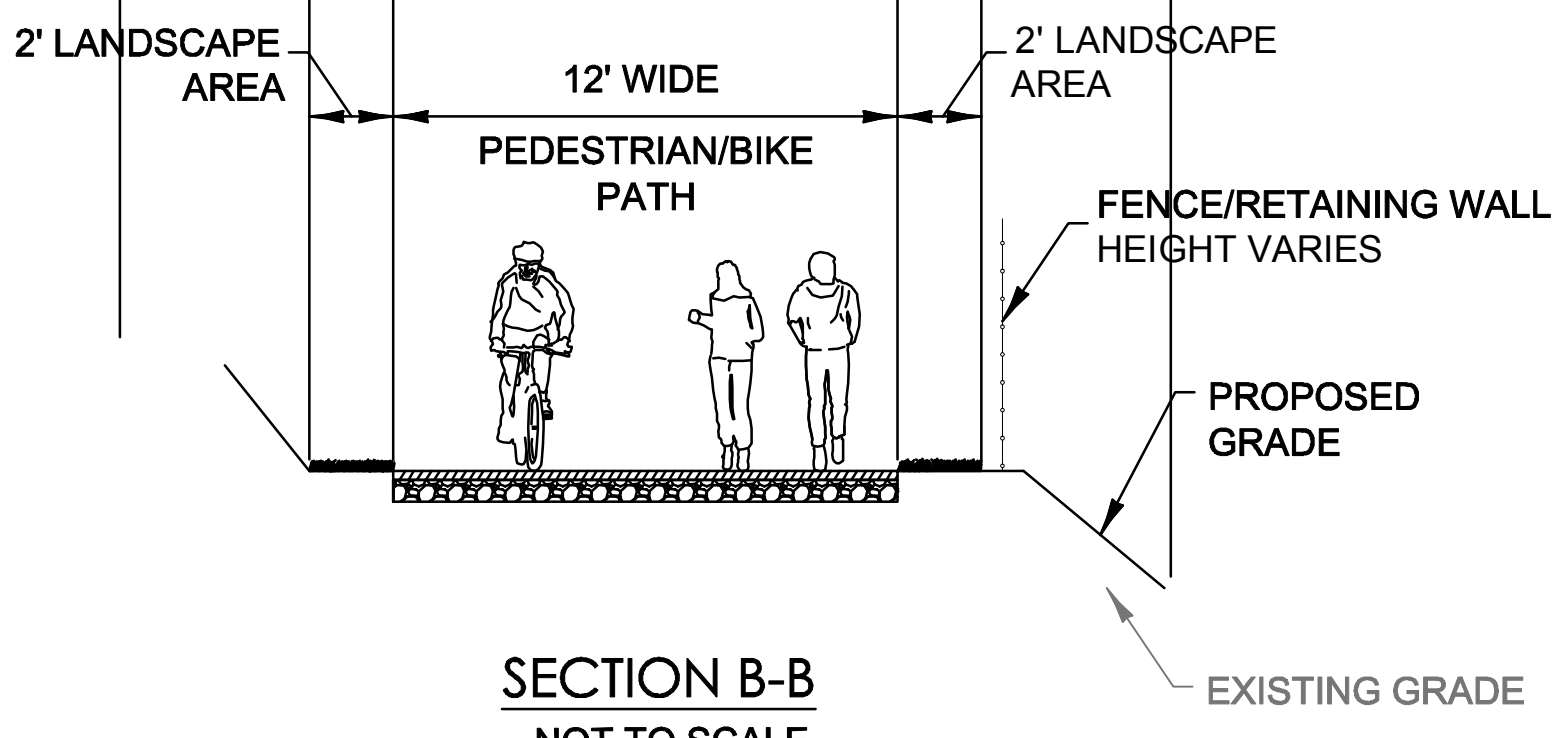

SECTION B-B
NOT TO SCALE

12' WIDE MIXED-USE TRAIL

B

B


12' WIDE MIXED-USE TRAIL

C

C

CLEVELAND AVENUE

50' RIGHT OF WAY

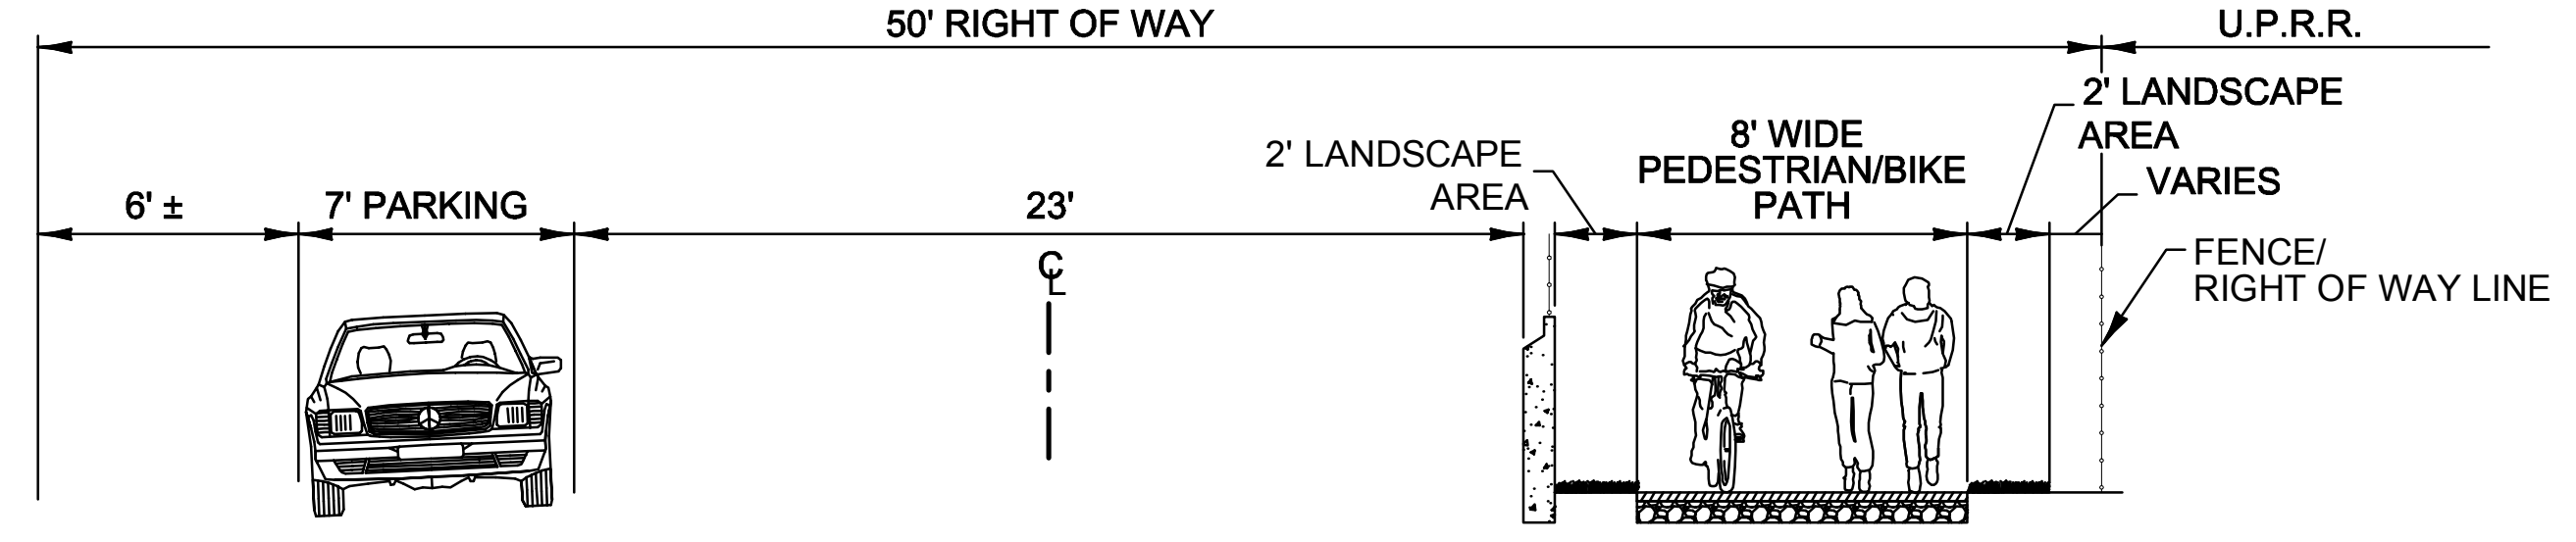

TYPICAL SECTION C-C
NOT TO SCALE

