




PIERCE STREET MAINTENANCE CENTER SITE

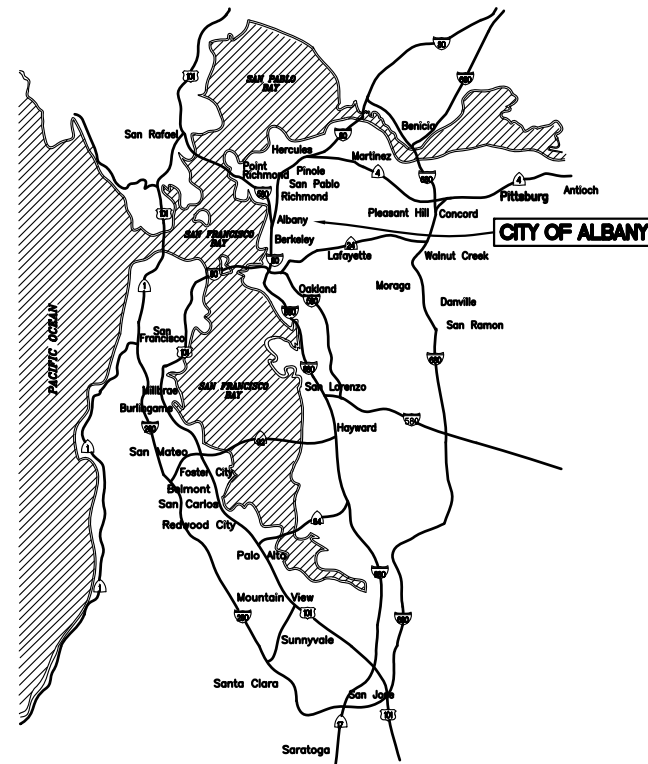

BAY AREA VICINITY
NOT TO SCALE

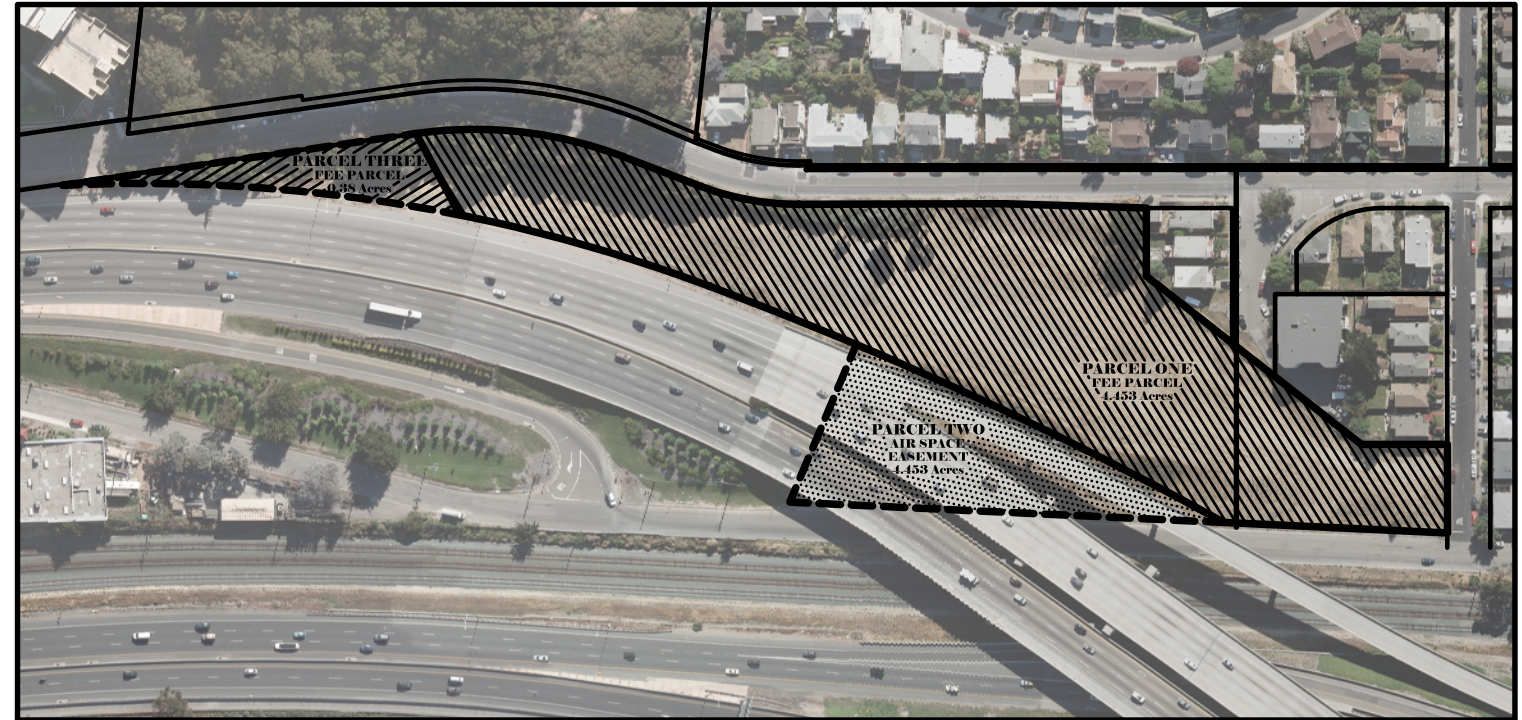

PIERCE STREET PARCELS LOCATION MAP
NOT TO SCALE

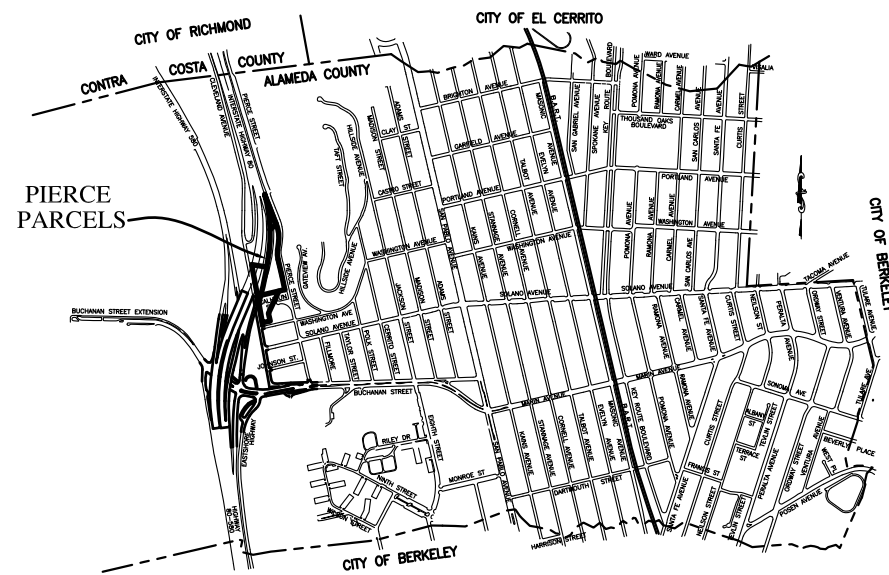

ALBANY VICINITY MAP
NOT TO SCALE

PRELIMINARY

DATE	MARK	REVISION	INIT.


Designed by:
Drawn by: CAG
Checked by: MM
Reviewed by: RWL
Date: Dec 2010



PREPARED BY:
CITY OF ALBANY
COMMUNITY DEVELOPMENT
LCC, INC., CITY ENGINEER
RANDOLPH W. LEPTIEN
DATE: 12/07/2010

City of Albany
PIERCE STREET MAINTENANCE CENTER SITE
CITY OF ALBANY
Alameda County California


TITLESHEET

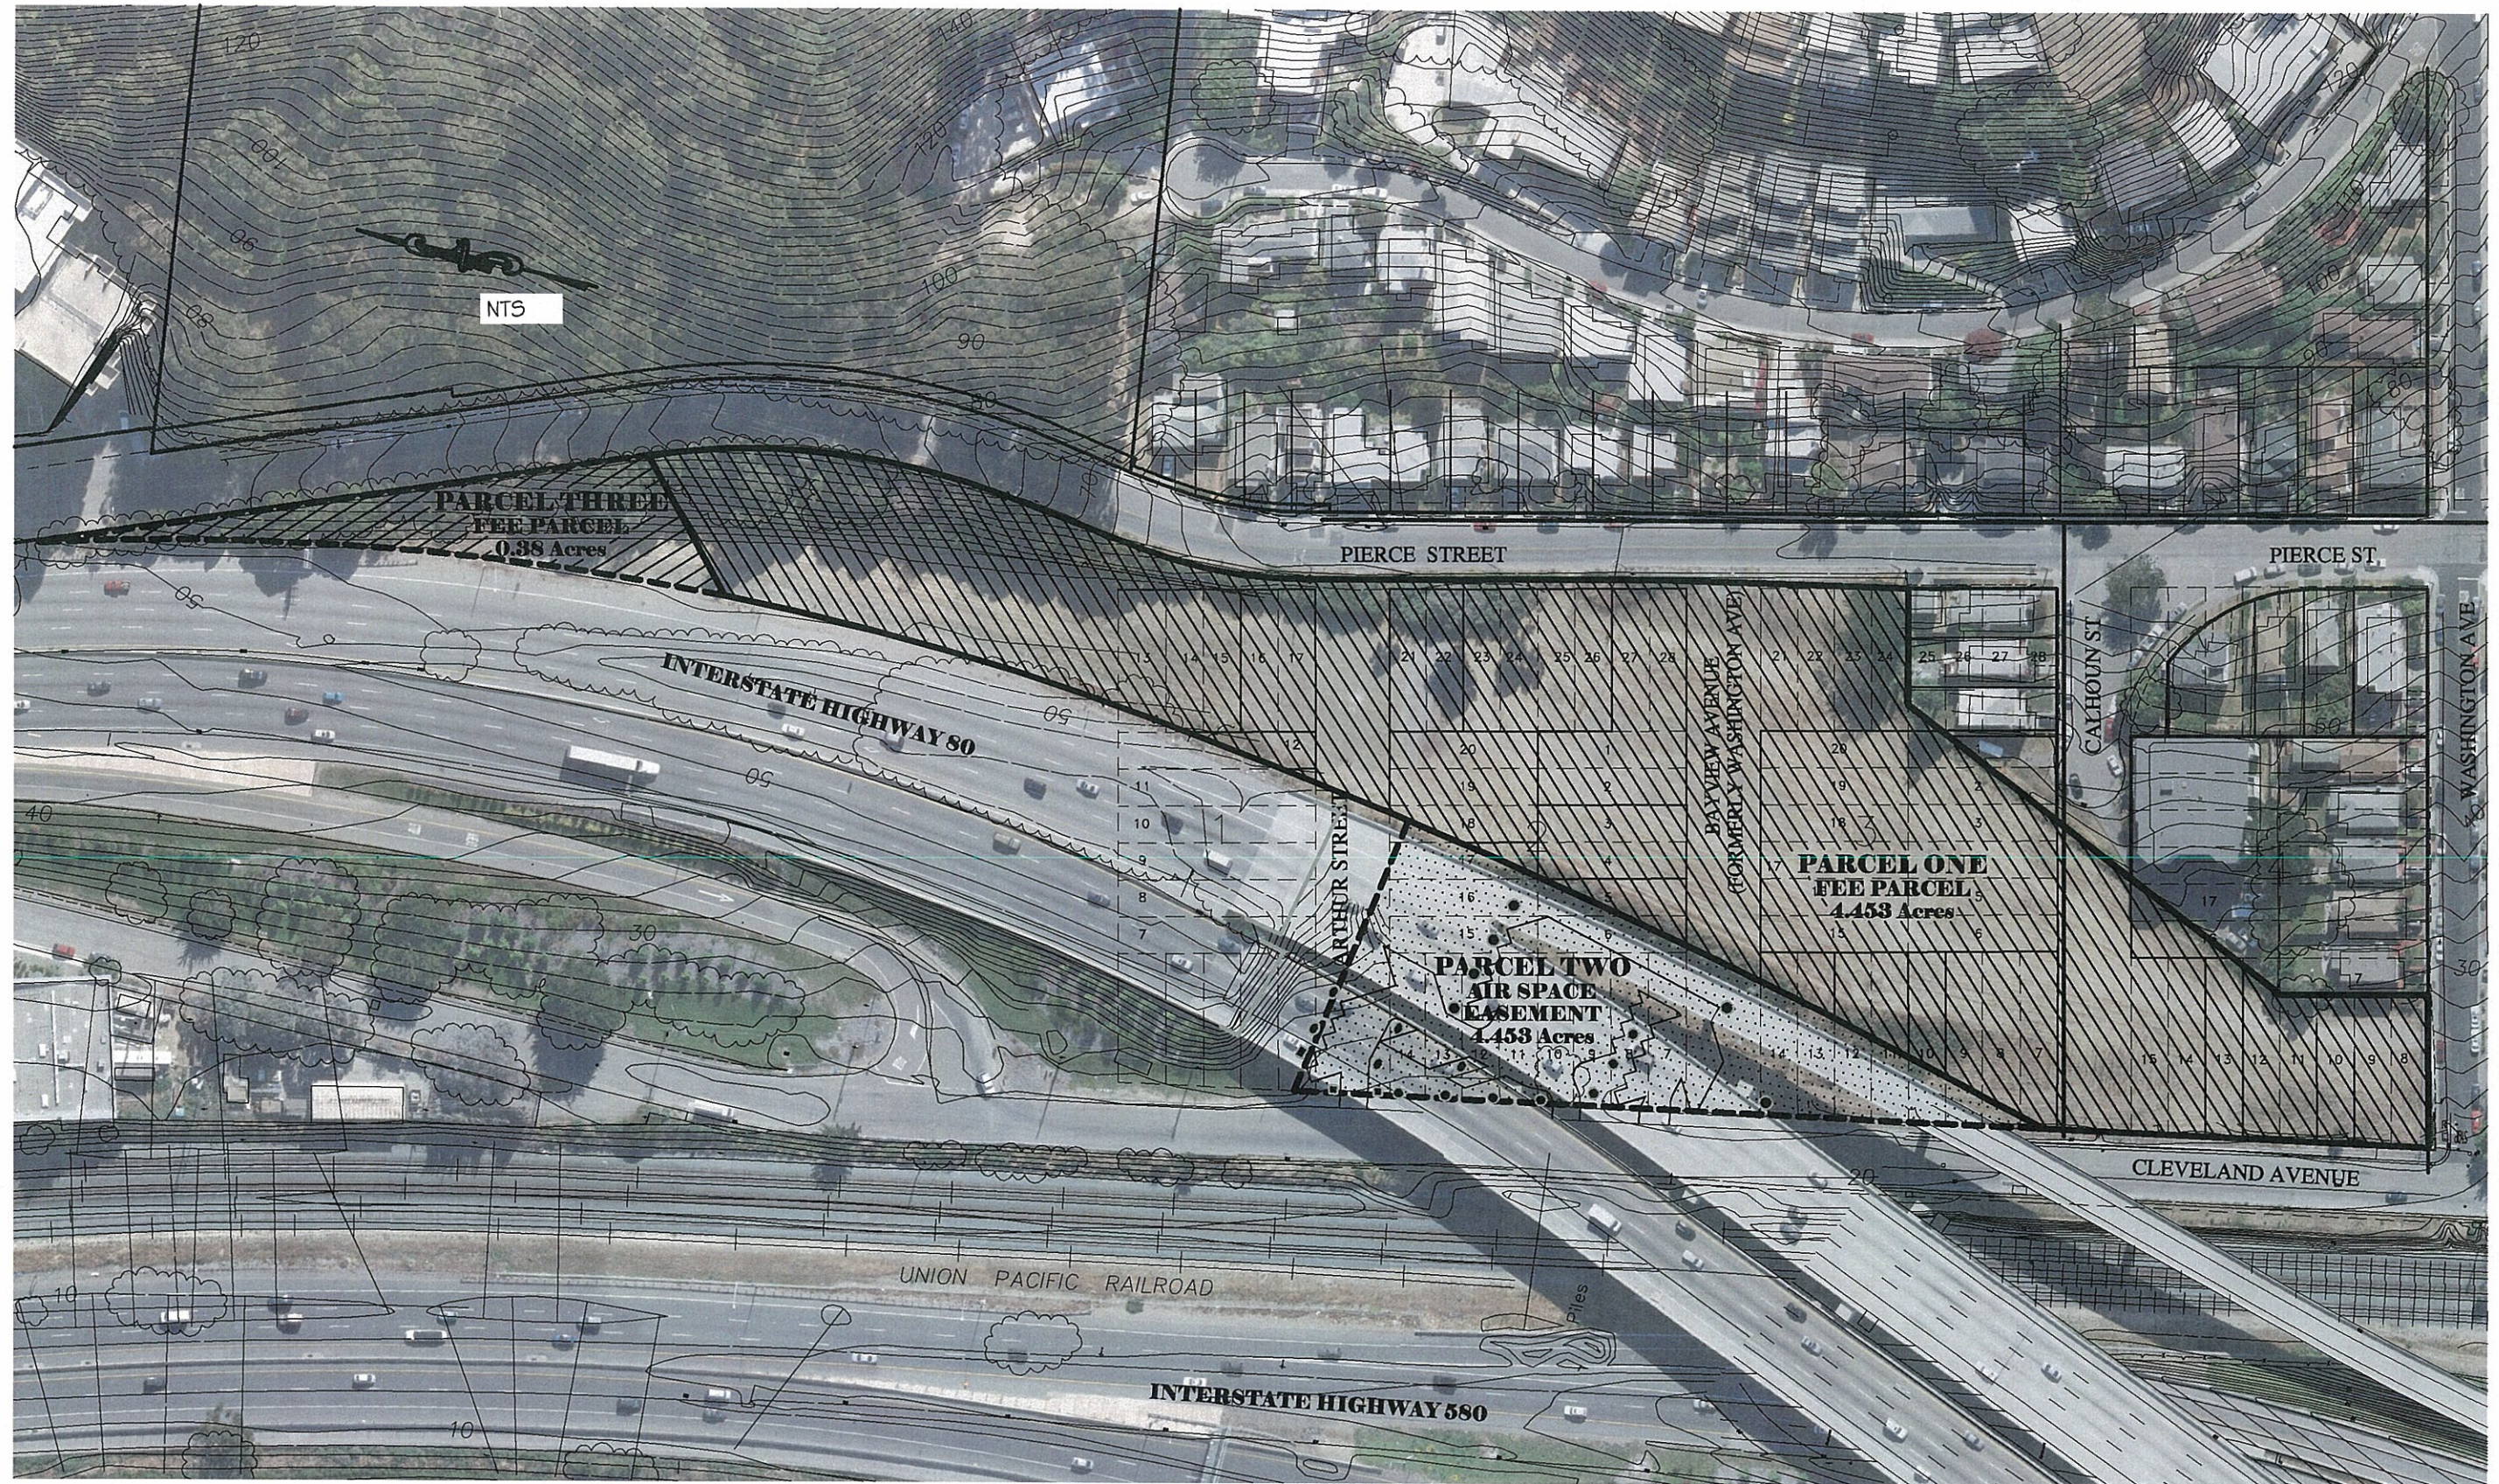

DATE	MARK	REVISION	INIT.

Designed by:
 Drawn by: CAG
 Checked by: MM
 Refered by: RWL
 Date:




 PREPARED BY:
 CITY OF ALBANY
 COMMUNITY DEVELOPMENT
 LCC, INC., CITY ENGINEER
 RANDOLPH W. LEPTIEN
 DATE: 12/07/2010

City of Albany
 PIERCE STREET MAINTENANCE CENTER SITE
 CITY OF ALBANY
 Alameda County California

RIGHT OF WAY EXHIBIT
 File: _____ F.B. _____ SHEET No. 2 OF 2