


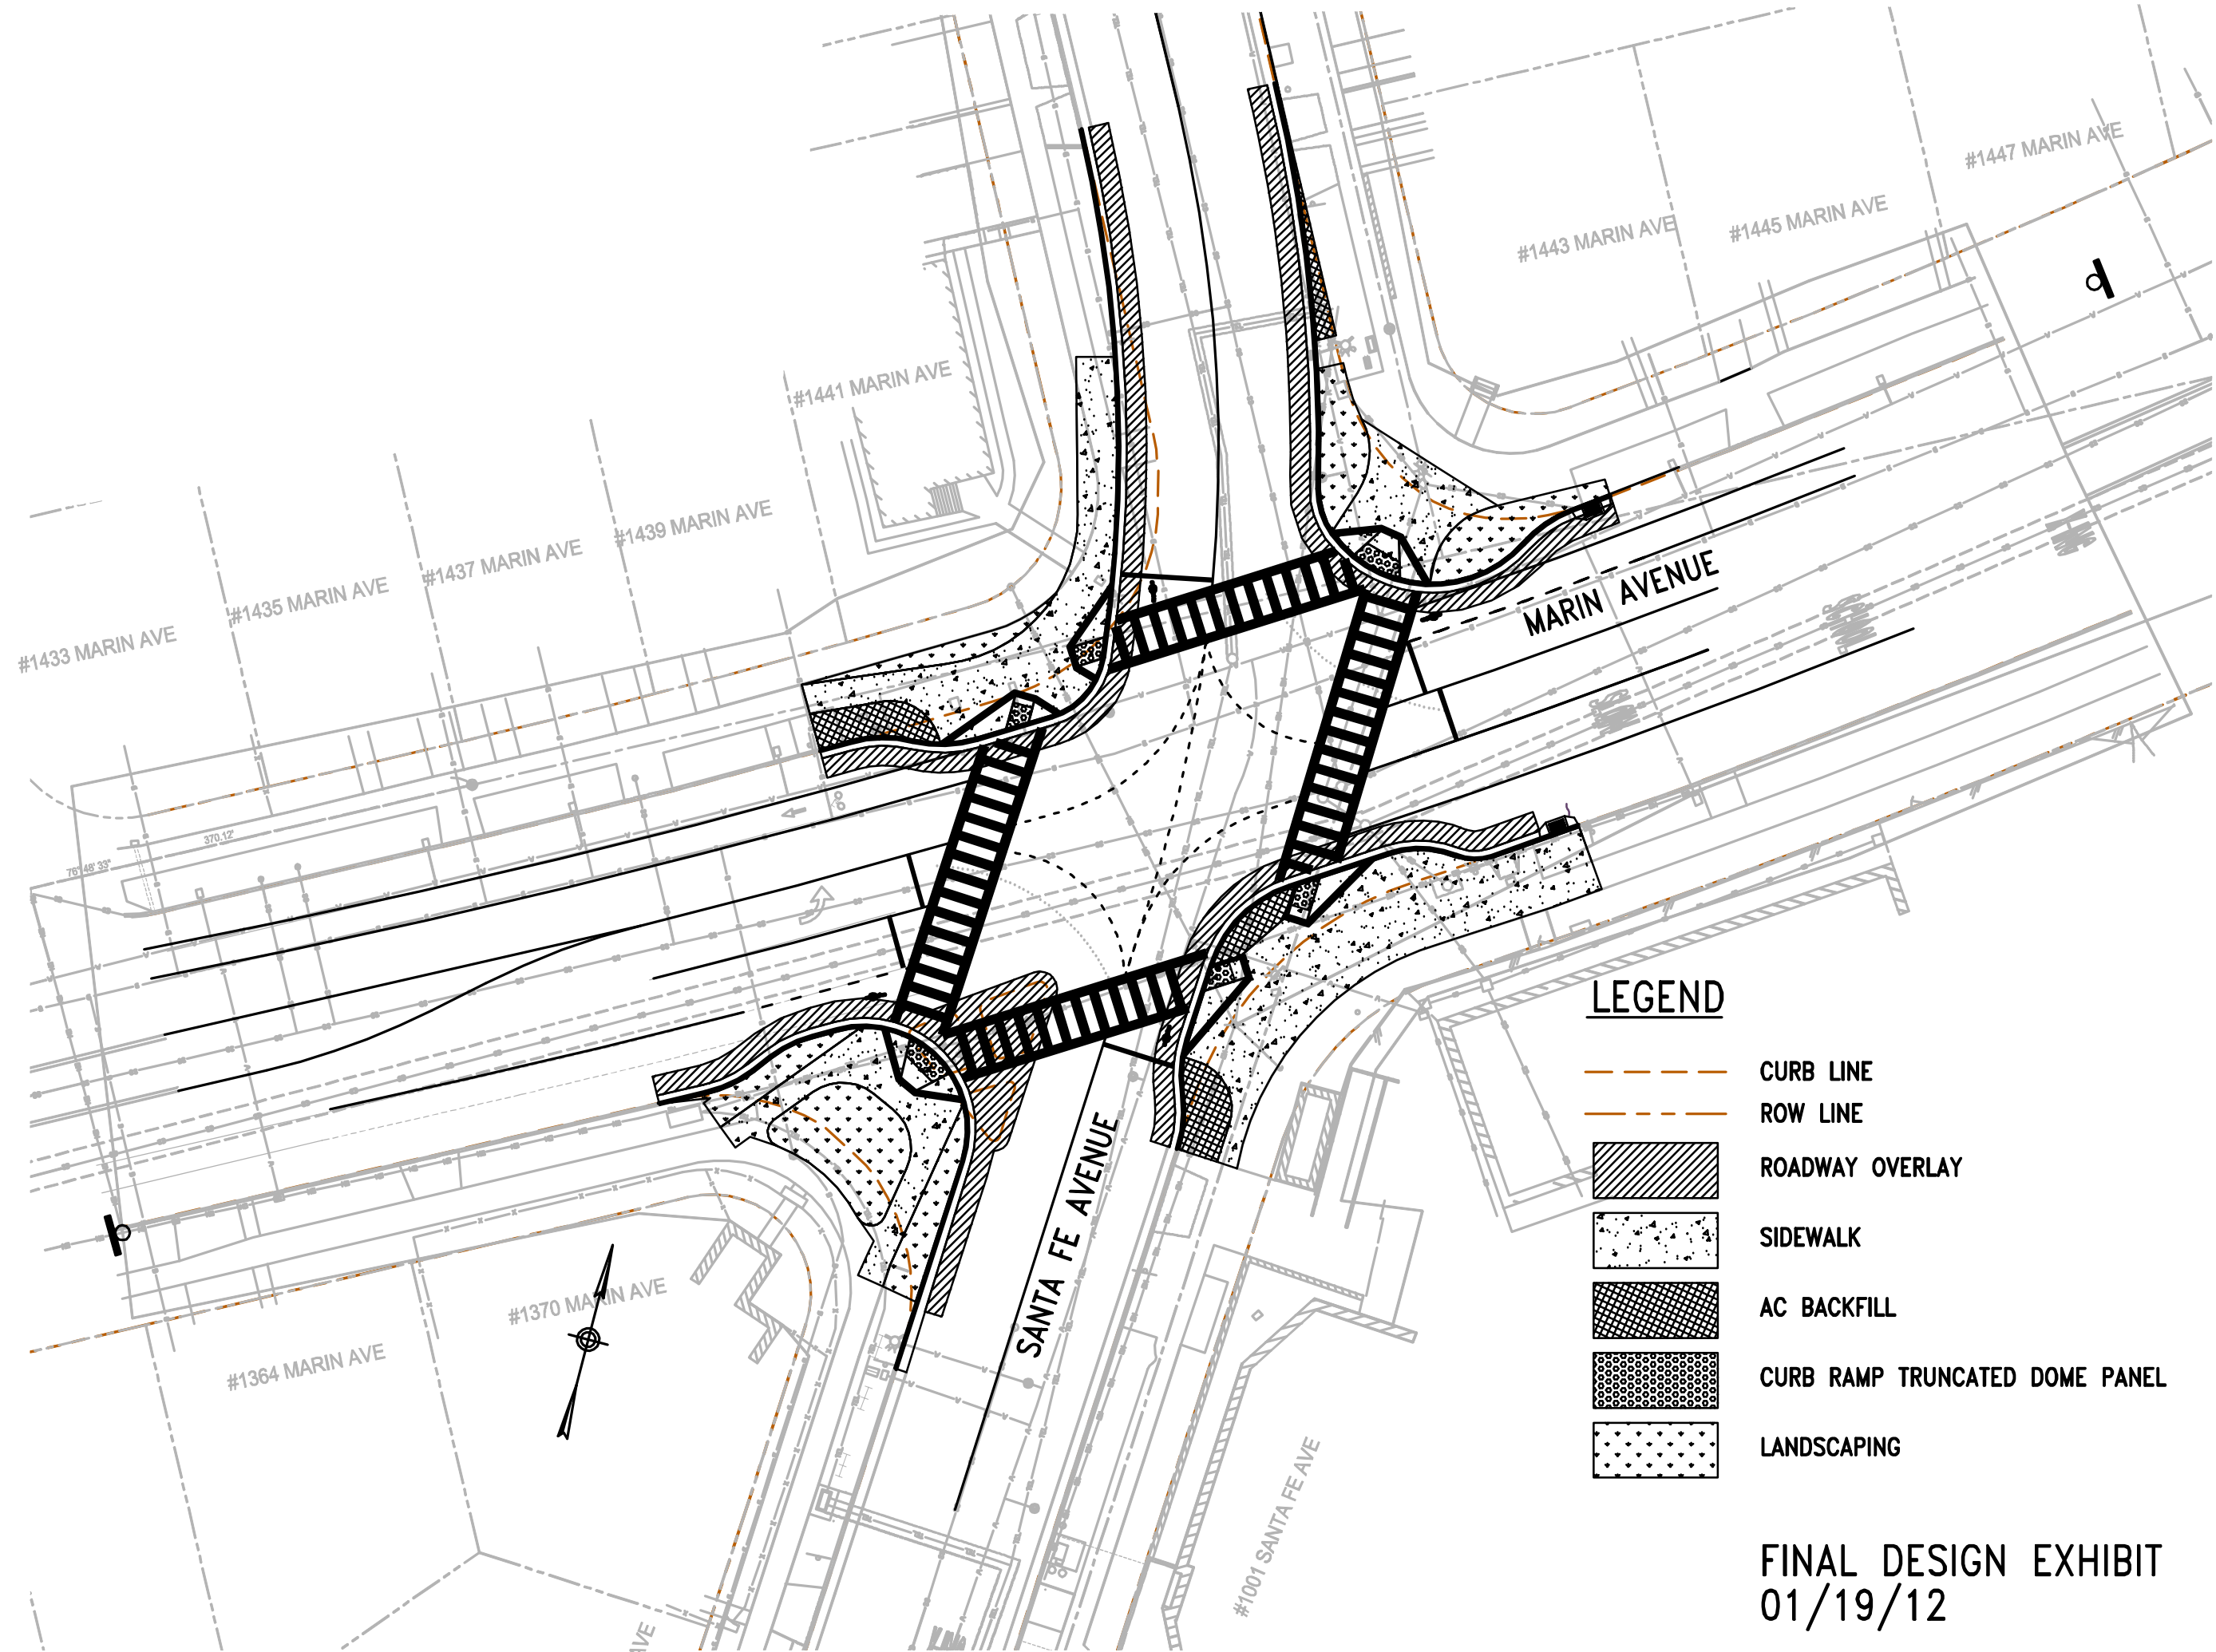






**LEGEND**

- CURB LINE
- ROW LINE


EXISTING CONDITION EXHIBIT  
01/19/12



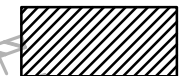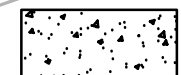





**LEGEND**

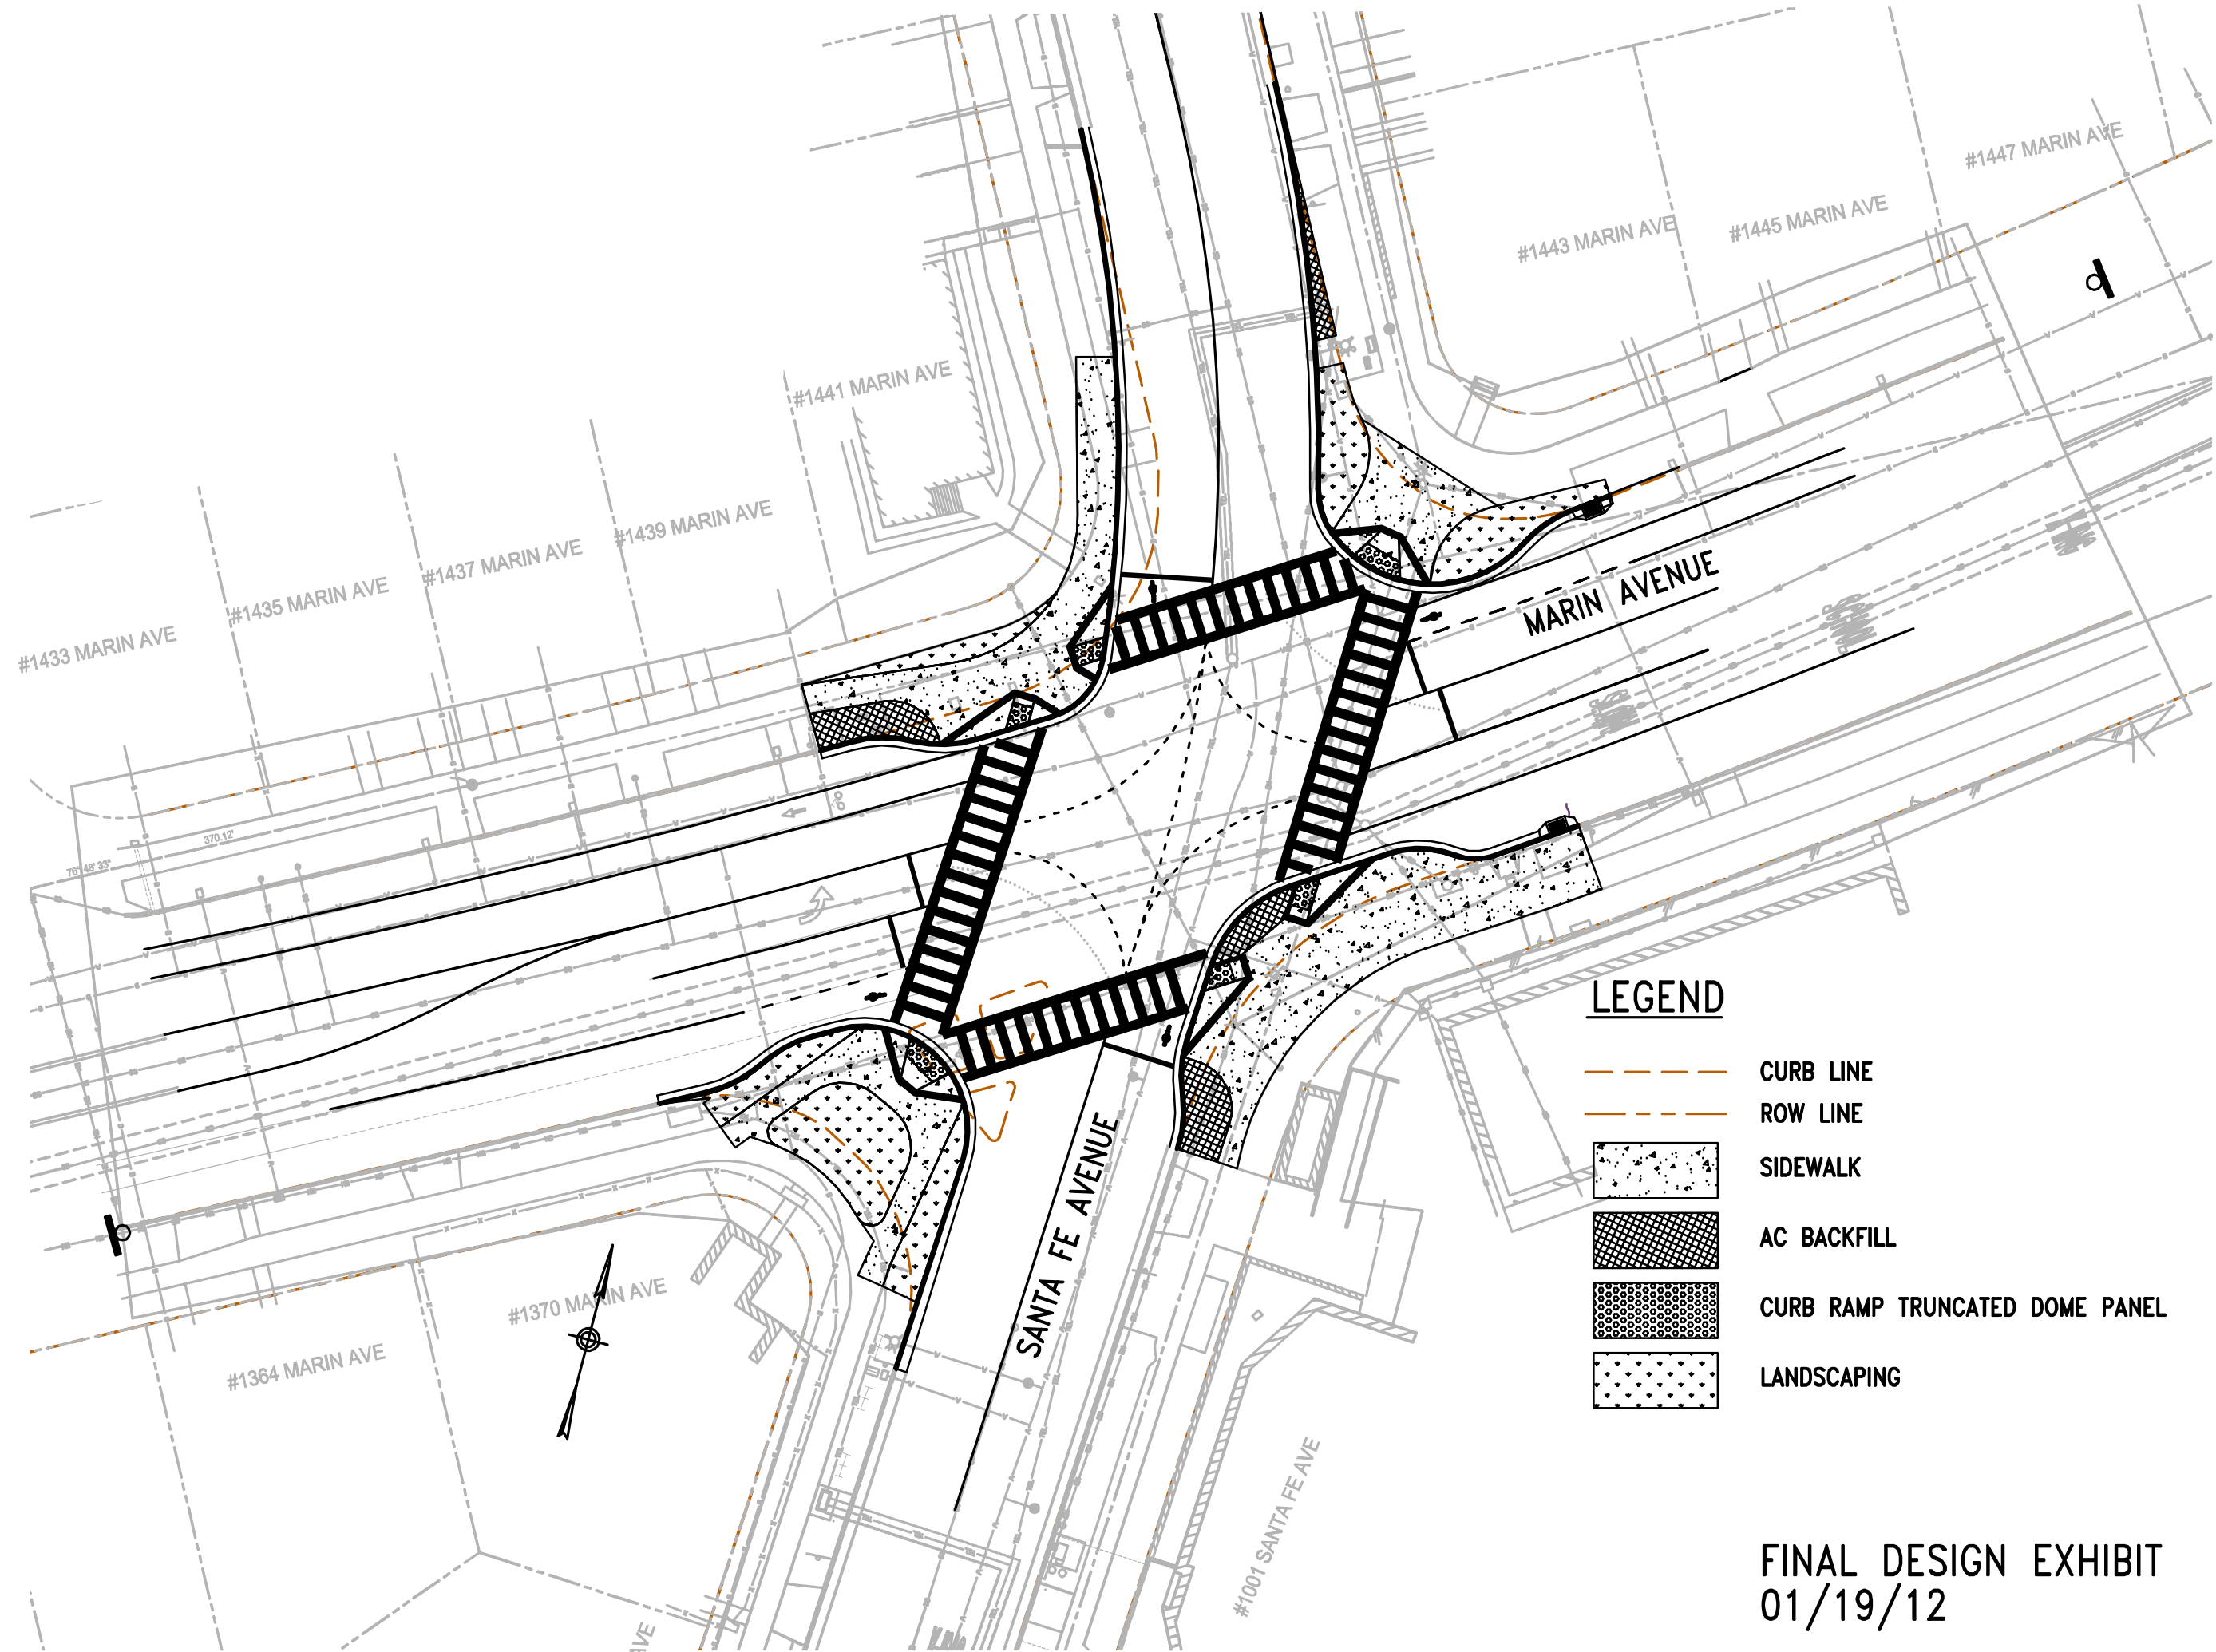-  CURB LINE
-  ROW LINE
-  ROADWAY OVERLAY
-  SIDEWALK
-  AC BACKFILL
-  CURB RAMP TRUNCATED DOME PANEL
-  LANDSCAPING


**FINAL DESIGN EXHIBIT  
01/19/12**

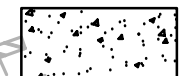

**LEGEND**

-  CURB LINE
-  ROW LINE
-  SIDEWALK
-  AC BACKFILL
-  CURB RAMP TRUNCATED DOME PANEL
-  LANDSCAPING

**FINAL DESIGN EXHIBIT  
01/19/12**

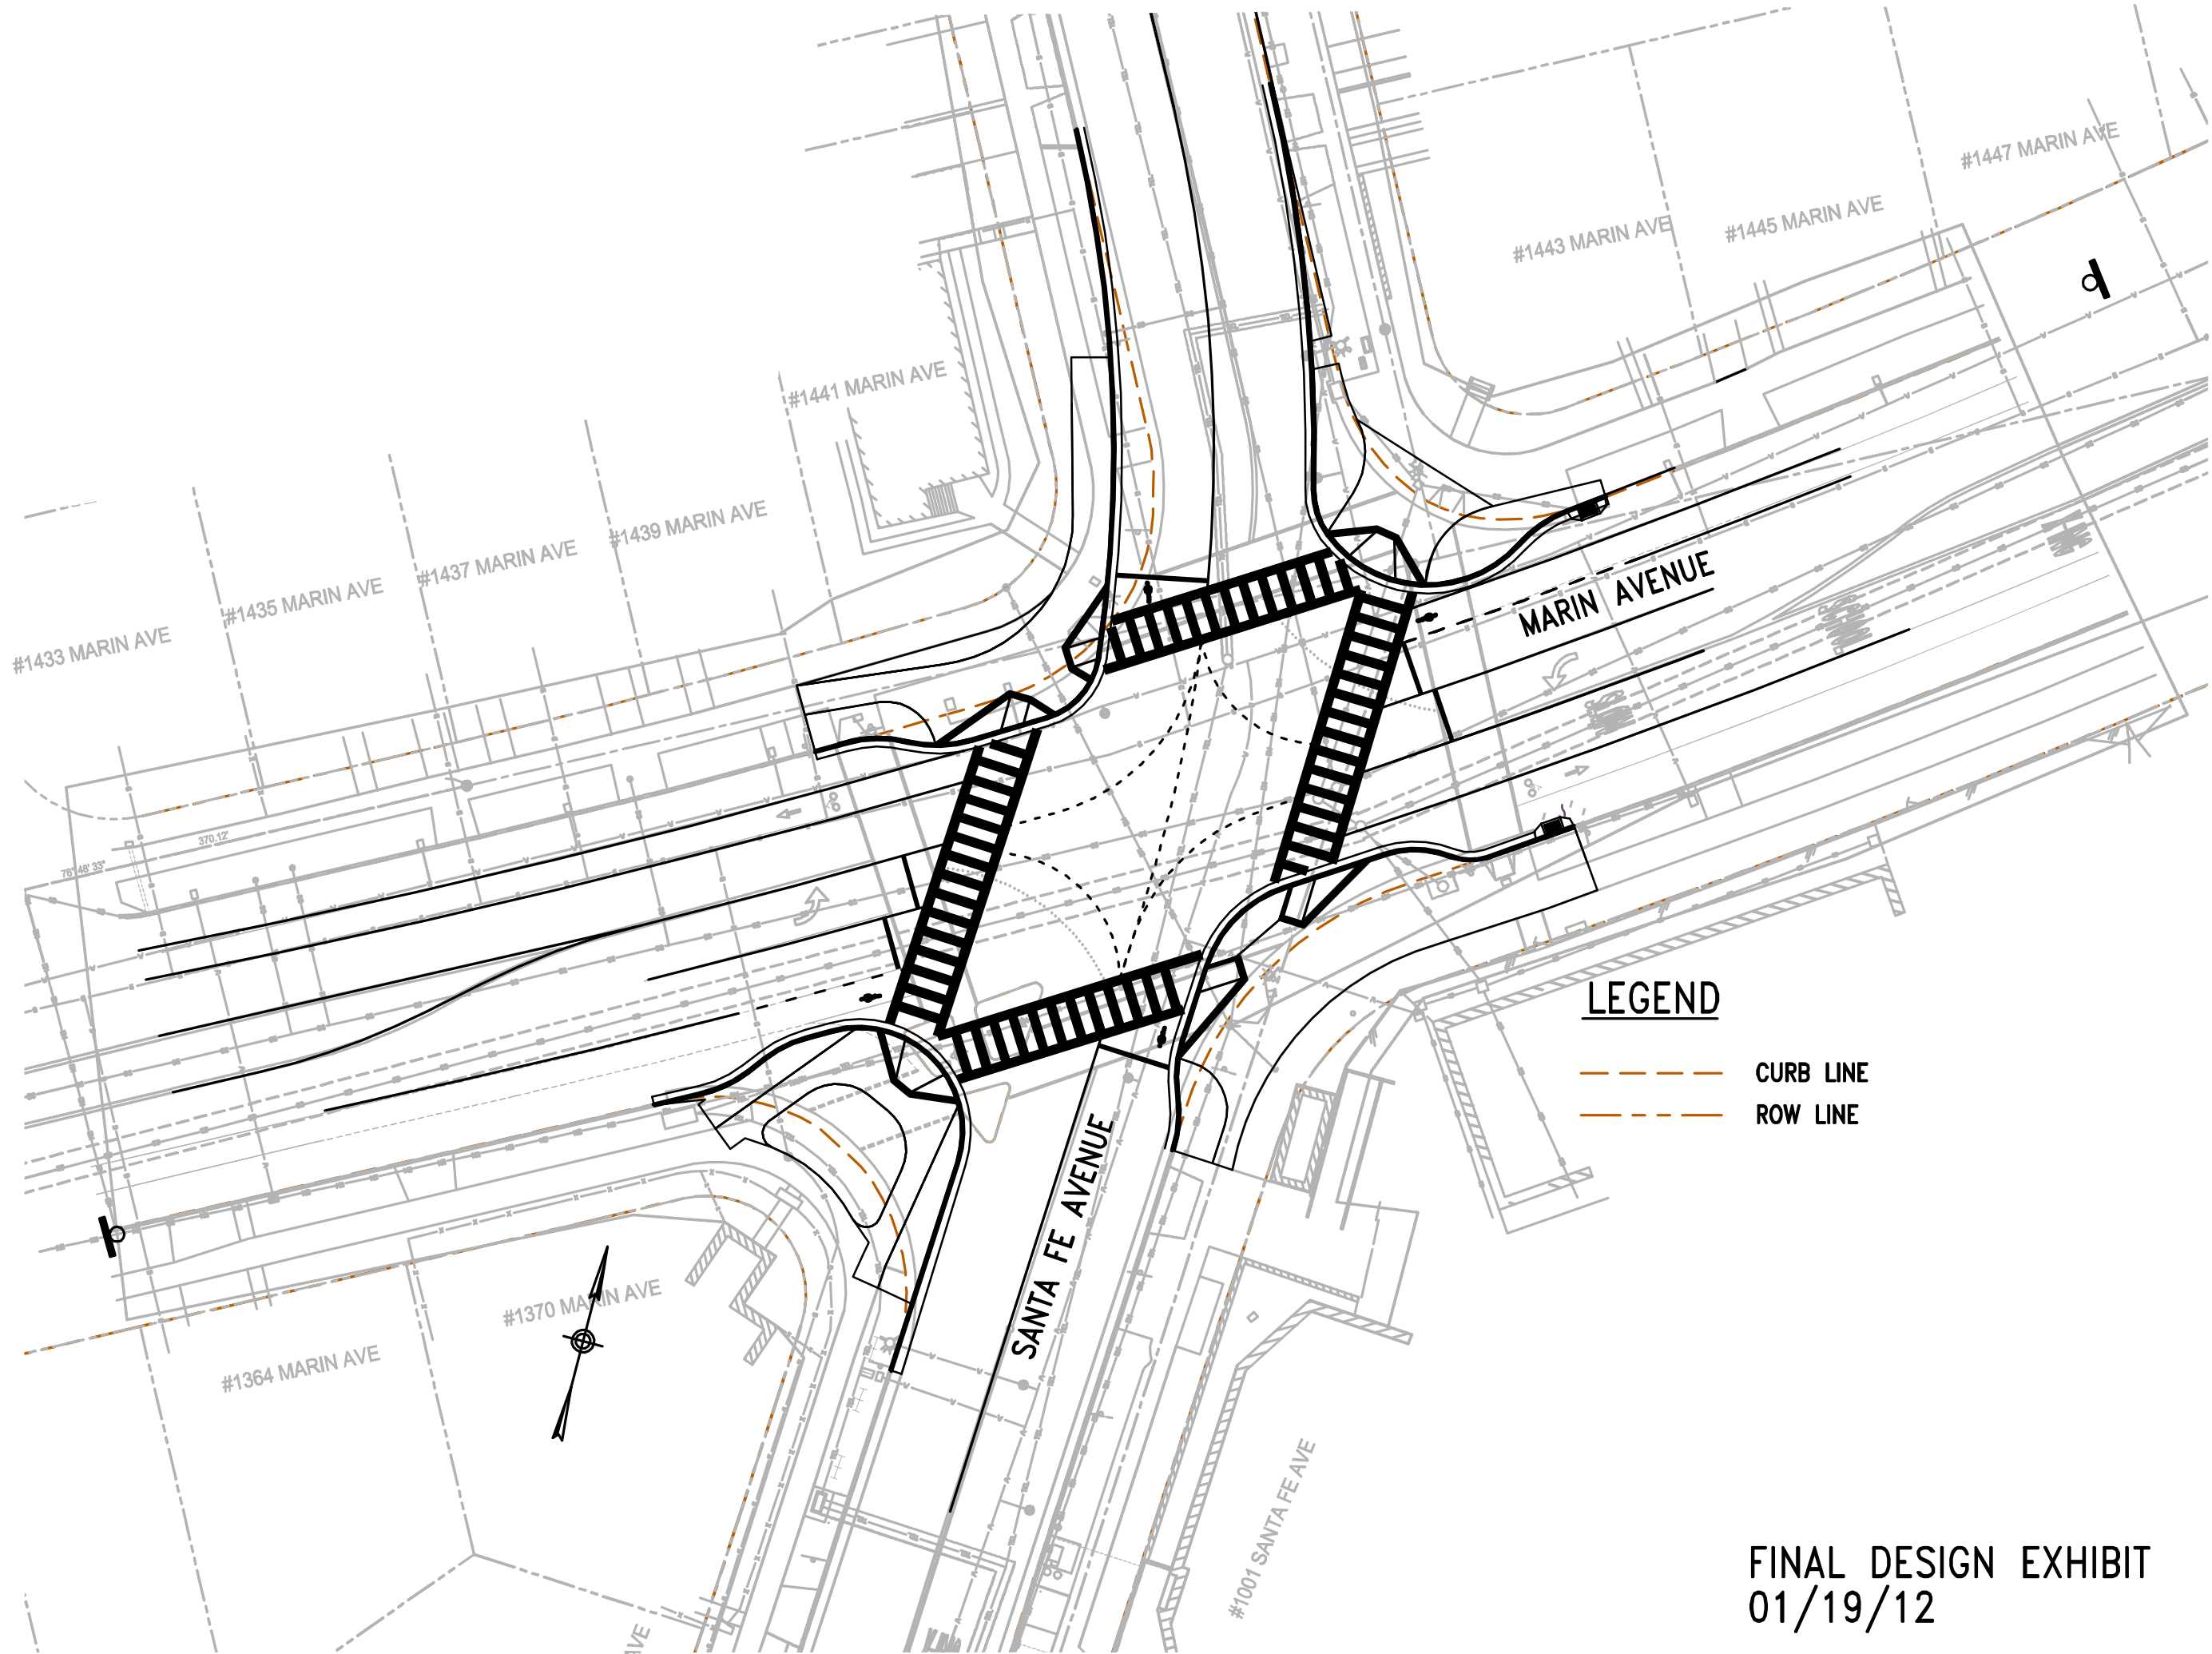

**LEGEND**

- CURB LINE
- ROW LINE