

Note: The information shown hereon is taken from City GIS records ; the graphical line lengths and locations are approximate.

LEGEND

- SEWER IN PUBLIC ROAD ROW
- SEWER (NO RECORDED EASEMENT)
- SEWER IN (PUBLIC EASEMENT)
- SEWER NOT IN PROJECT OR PREVIOUSLY REHABILITATED
- PROJECT AREA
- PROJECT PREVIOUSLY DONE

SEWER DATA


AREA 1	AREA 2
— 6,651'±	— 1,284'±
— 1,054'±	— 978'±
— 1,382'±	

**2012 SANITARY SEWER PROJECT
LOCATION MAP**

Area 1

Sewer Line Data

- 6,651'±
- 1,054'±
- 1,382'±

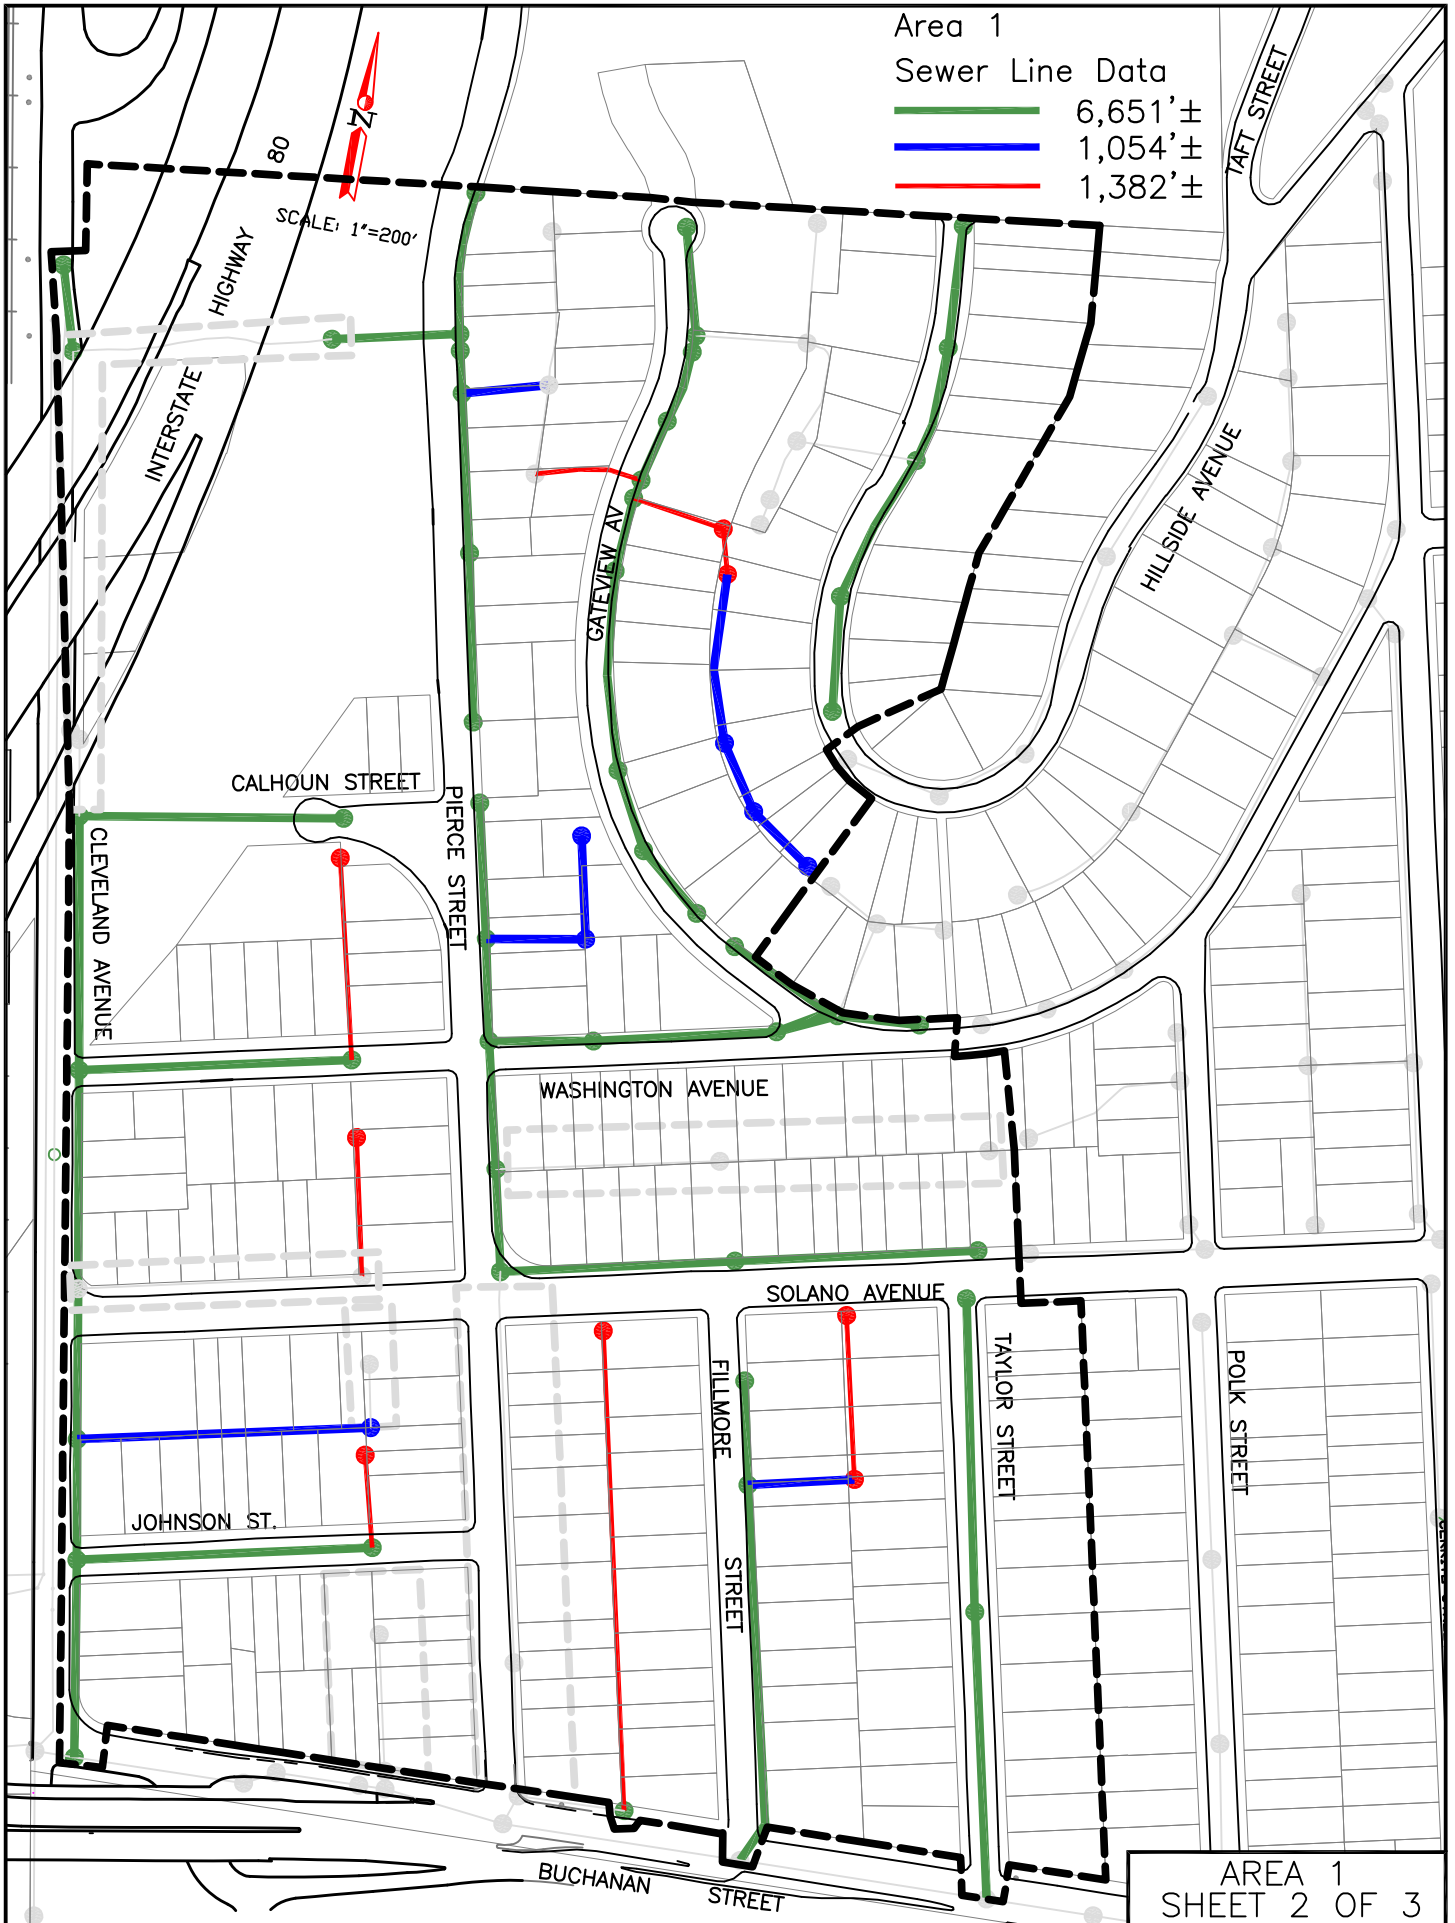



SCALE: 1"=200'

Area 2
Sewer Line Data
— 1,284'±
— 978'±

CITY OF EL CERRITO

