



Mechanics Bank



All construction shall follow the local municipal code requirements for the individual municipalities for which permits have been applied.

All construction shall comply with the California Building Code, 2019 Edition, The California Electrical Code, 2019 Edition, The California Energy Code, 2019 Edition, The California Fire Code, 2019 Edition, The California Green Building Standards Code, 2019 Edition.



Installer:
Viking Sign Installations, Inc.
1164 Bessemer Ave, Suite 1
Manteca, CA 95337
CSLB# 963816

Robin Mendoza-Eguivel

presented by



WO# 0413624Ar1
801 SAN PABLO DRIVE
ALBANY, CALIFORNIA



EXTERIOR PERSPECTIVE PHOTOS



Design #	0413624Ar2
Sheet	2 of 19
Client	MECHANICS BANK
Address	801 SAN PABLO DRIVE ALBANY, CALIFORNIA
Account Rep.	MD/SD
Designer	JMC
Date	2/24/22
Approval / Date	
Client	
Sales	
Estimating	
Art	
Engineering	
Landlord	
Revision/Date	
	R1 JMC 3/24/22
	R2 KMc 4/4/22: revise Sign A to flexible faces



National Headquarters	14201 Sovereign Road Fort Worth, TX 76155 (214) 932-2888 Fax (214) 932-2944
San Antonio	17319 San Pedro Avenue Suite 200 San Antonio, TX 78232 (214) 349-3884 Fax (214) 349-8724
West Coast	3220 Executive Ridge Drive Suite 250 Visalia, CA 97308 (760) 734-1788 Fax (760) 734-8752
Northeast US	2301 River Road Suite 201 Louisville, KY 40206 (502) 897-9800 Cell (502) 554-2575
Georgia	111 Woodstone Pk Dawsonville, GA 30534 (678) 725-8652 Fax (214) 349-8724
South Texas	PO BOX 125306 Portland, TX 78374 (961) 563-5899 Fax (861) 649-6433

This drawing is the property of Chandler Signs, LLC. All rights to its use for reproduction are reserved by Chandler Signs, LLC.

FINAL ELECTRICAL CONNECTION BY CUSTOMER



Robin Mendoza-Esquivel



Design #

0413624Ar2

Sheet 3 of 19

Client

MECHANICS BANK

Address

801 SAN PABLO DRIVE
ALBANY, CALIFORNIA

Account Rep. MD/SD

Designer JMC

Date 2/24/22

Approval / Date

Client	
Sales	
Estimating	
Art	
Engineering	
Landlord	

Revision/Date

- R1 JMC 3/24/22
- R2 KMc 4/4/22: revise Sign A to flexible faces



chandlersigns.com

National Headquarters	14201 Sovereign Road Fort Worth, TX 76155 (214) 952-2888 Fax (214) 952-2844
San Antonio	17319 San Pedro Avenue Suite 200 San Antonio, TX 78232 (214) 349-3884 Fax (214) 349-8724
West Coast	3220 Executive Ridge Drive Suite 250 Visalia, CA 93208 (760) 734-1708 Fax (760) 734-3752
Northeast US	2301 River Road Suite 201 Louisville, KY 40206 (502) 897-9800 Cell (502) 554-2575
Georgia	111 Woodstone Pk Dawsonville, GA 30534 (678) 725-8852 Fax (214) 349-8724
South Texas	PO Box 125306 Portland, TX 78374 (361) 563-5599 Fax (361) 649-6333

This drawing is the property of Chandler Signs, LLC. All rights to its use for reproduction are reserved by Chandler Signs, LLC.

FINAL ELECTRICAL CONNECTION BY CUSTOMER

THIS SIGN IS INTENDED TO BE INSTALLED IN ACCORDANCE WITH ARTICLE 600 OF THE NATIONAL ELECTRICAL CODE AND/OR OTHER APPLICABLE LOCAL CODES. THIS INCLUDES PROPER GROUNDING & WIRING OF THE SIGN. SIGN WILL BEAR UL LABEL(S).

Robin Mandoza-Eguivel

85' - 0" +/-

11' - 0" +/-



EXISTING ELEVATION

84' - 0" +/-

15' - 4" +/-



EXISTING ELEVATION



EXISTING ELEVATION



A PROPOSED SIGNAGE

Design #	
0413624Ar2	
Sheet 4 of 19	
Client	
MECHANICS BANK	
Address	
801 SAN PABLO DRIVE ALBANY, CALIFORNIA	
Account Rep.	MD/SD
Designer	JMC
Date	2/24/22
Approval / Date	
Client	
Sales	
Estimating	
Art	
Engineering	
Landlord	
Revision/Date	
R1 JMC 3/24/22	
R2 KMc 4/4/22: revise Sign A to flexible faces	



National Headquarters	
14201 Sovereign Road Fort Worth, TX 76155 (214) 952-2000 Fax (214) 952-2044	
San Antonio	
17319 San Pedro Avenue Suite 200 San Antonio, TX 78232 (214) 349-3884 Fax (214) 346-8724	
West Coast	
3220 Executive Ridge Drive Suite 250 Visalia, CA 97308 (760) 734-1708 Fax (760) 734-3752	
Northeast US	
2301 River Road Suite 201 Louisville, KY 40206 (502) 897-9800 Cell (502) 554-2575	
Georgia	
111 Woodstone Pk Dawsonville, GA 30534 (678) 726-8852 Fax (214) 346-8724	
South Texas	
PO BOX 125306 Doral Drive Portland, TX 78374 (817) 563-5599 Fax (817) 649-6333	

This drawing is the property of Chandler Signs, LLC. All rights to its use for reproduction are reserved by Chandler Signs, LLC.

FINAL ELECTRICAL CONNECTION BY CUSTOMER

THIS SIGN IS INTENDED TO BE INSTALLED IN ACCORDANCE WITH ARTICLE 600 OF THE NATIONAL ELECTRICAL CODE AND/OR OTHER APPLICABLE LOCAL CODES. THIS INCLUDES PROPER GROUNDING & BONDING OF THE SIGN. SIGN WILL BEAR UL LABEL(S).

Robin Mendoza-Esquivel



A RETRO FIT FLEXIBLE REPLACEMENT FACES

SCALE: 1/4"=1'-0"

TWO [2] REQUIRED - MANUFACTURE & INSTALL

NEW RETRO FIT FRAMES w/ WHITE FLEXIBLE FACE MATERIAL -
 1st SURFACE 3M 3630-49 BURGUNDY BACKGROUND ON BLOCKOUT WHITE VINYL -
 LOGO TO BE 3M 3630-25 SUNFLOWER YELLOW -
 LOGO DETAIL & COPY TO BE REVERSED OUT TO SHOW-THRU WHITE

MFR & INSTALL NEW 3" ALUMINUM RETAINERS / PAINT TO MATCH PMS 7421 C BURGUNDY, SATIN FINISH -

REPAINT EXISTING D/F CABINET & SUPPORTS TO MATCH PMS 7421 C BURGUNDY, SATIN FINISH -

REMOVE EXISTING ILLUMINATION & RETROFIT NEW WHITE LED MODULES -

Design #	0413624Ar2
Sheet	5 of 19
Client	MECHANICS BANK
Address	801 SAN PABLO DRIVE ALBANY, CALIFORNIA
Account Rep.	MD/SD
Designer	JMC
Date	2/24/22
Approval / Date	
Client	
Sales	
Estimating	
Art	
Engineering	
Landlord	

Revision/Date

R1 JMC 3/24/22
 R2 KMc 4/4/22: revise Sign A to flexible faces



chandler signs.com

National Headquarters	14201 Sovereign Road Fort Worth, TX 76155 (214) 932-2800 Fax (214) 932-2844
San Antonio	17319 San Pedro Avenue Suite 200 San Antonio, TX 78232 (214) 349-3304 Fax (214) 349-8724
West Coast	3220 Executive Ridge Drive Suite 250 Visalia, CA 97088 (760) 734-1708 Fax (760) 734-3752
Northeast US	2301 River Road Suite 201 Louisville, KY 40206 (502) 897-9800 Cell (502) 554-2575
Georgia	111 Woodstone Place Dawsonville, GA 30534 (678) 725-8852 Fax (214) 349-8724
South Texas	PO Box 125, 306 Doral Drive Portland, TX 78374 (361) 563-5599 Fax (361) 643-6333

This drawing is the property of Chandler Signs, LLC
 All rights to its use for reproduction are reserved by Chandler Signs, LLC

FINAL ELECTRICAL CONNECTION BY CUSTOMER

THIS SIGN IS INTENDED TO BE INSTALLED IN ACCORDANCE WITH ARTICLE 600 OF THE NATIONAL ELECTRICAL CODE AND/OR OTHER APPLICABLE LOCAL CODES. THIS INCLUDES PROPER GROUNDING & BONDING OF THE SIGN. SIGN WILL BEAR UL LABEL(S).

Robin Mendoza-Eguivel



Design #

0413624Ar2

Sheet 6 of 19

Client

MECHANICS BANK

Address

801 SAN PABLO DRIVE
ALBANY, CALIFORNIA

Account Rep. MD/SD

Designer JMC

Date 2/24/22

Approval / Date

Client

Sales

Estimating

Art

Engineering

Landlord

Revision/Date

R1 JMC 3/24/22

R2 KMc 4/4/22: revise Sign A to flexible faces



EXISTING ELEVATION



B1 PROPOSED SIGNAGE



CHANDLER SIGNS
chandler signs.com



National Headquarters	14201 Sovereign Road Fort Worth, TX 76155 (214) 952-2999 Fax (214) 952-2944
San Antonio	17319 San Pedro Avenue Suite 200 San Antonio, TX 78232 (214) 349-3884 Fax (214) 349-8724
West Coast	3220 Executive Ridge Drive Suite 250 Visalia, CA 93208 (760) 734-1708 Fax (760) 734-3752
Northeast US	2301 River Road Suite 201 Louisville, KY 40206 (502) 897-9800 Cell (502) 554-2575
Georgia	111 Woodstone Pk Dawsonville, GA 30534 (678) 726-8652 Fax (214) 349-8724
South Texas	PO Box 125306 Portland, TX 78374 (361) 563-5599 Fax (361) 643-6333

This drawing is the property of Chandler Signs, LLC. All rights to its use for reproduction are reserved by Chandler Signs, LLC.

FINAL ELECTRICAL CONNECTION BY CUSTOMER

THIS SIGN IS INTENDED TO BE INSTALLED IN ACCORDANCE WITH ARTICLE 600 OF THE NATIONAL ELECTRICAL CODE AND/OR OTHER APPLICABLE LOCAL CODES. THIS INCLUDES PROPER GROUNDING & BONDING OF THE SIGN. SIGN WILL BEAR UL LABEL(S).

Robin Mendoza-Eguivel

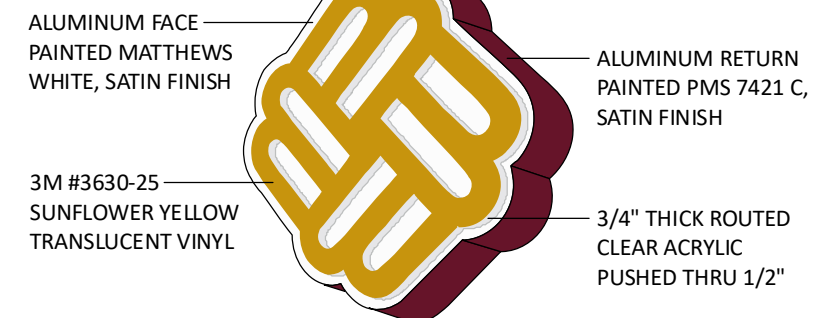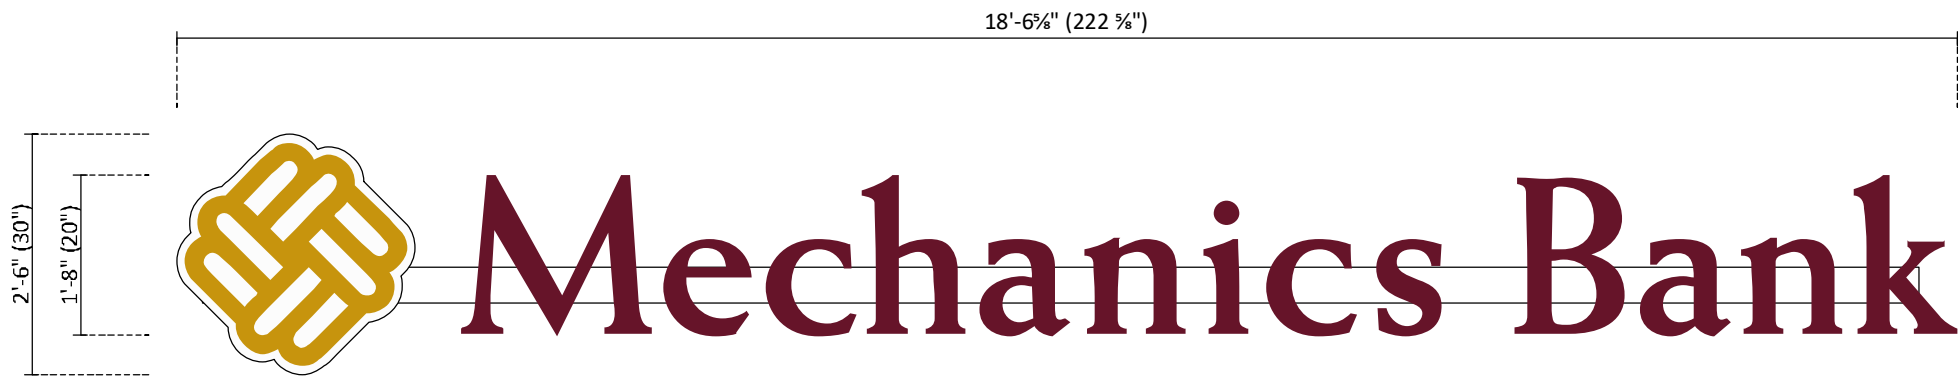


PUSH THRU LOGO DETAIL




NIGHT VIEW

B1 FACE-LIT PUSH THRU LOGO & FACE-LIT CHANNEL LETTERS ON RACEWAY - MEC-IL-30-B-TC-RW SCALE: 1/2"=1'-0" 46.4 SQ FT TOTAL
 ONE [1] SET REQUIRED - MANUFACTURE & INSTALL
NEW ELECTRICAL REQUIRED

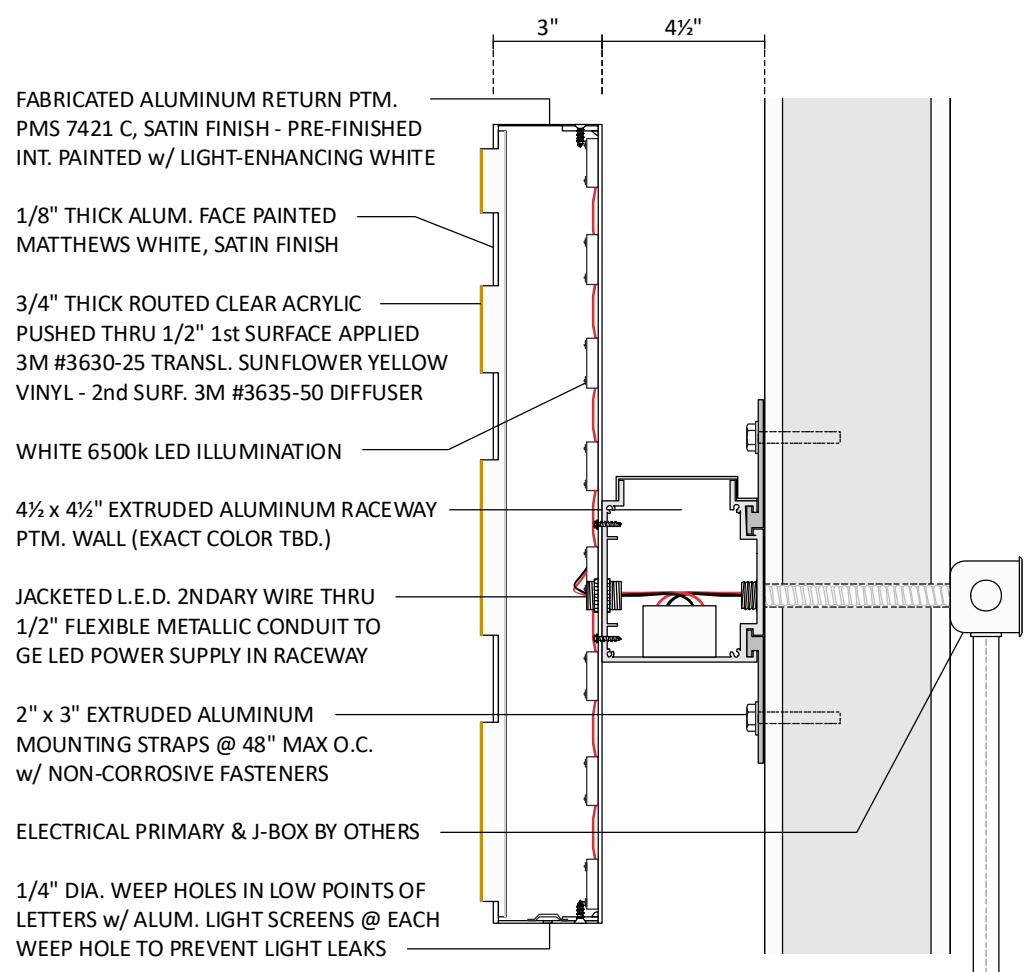

R.O.P.T. LOGO SECTION
 RACEWAY MOUNTED

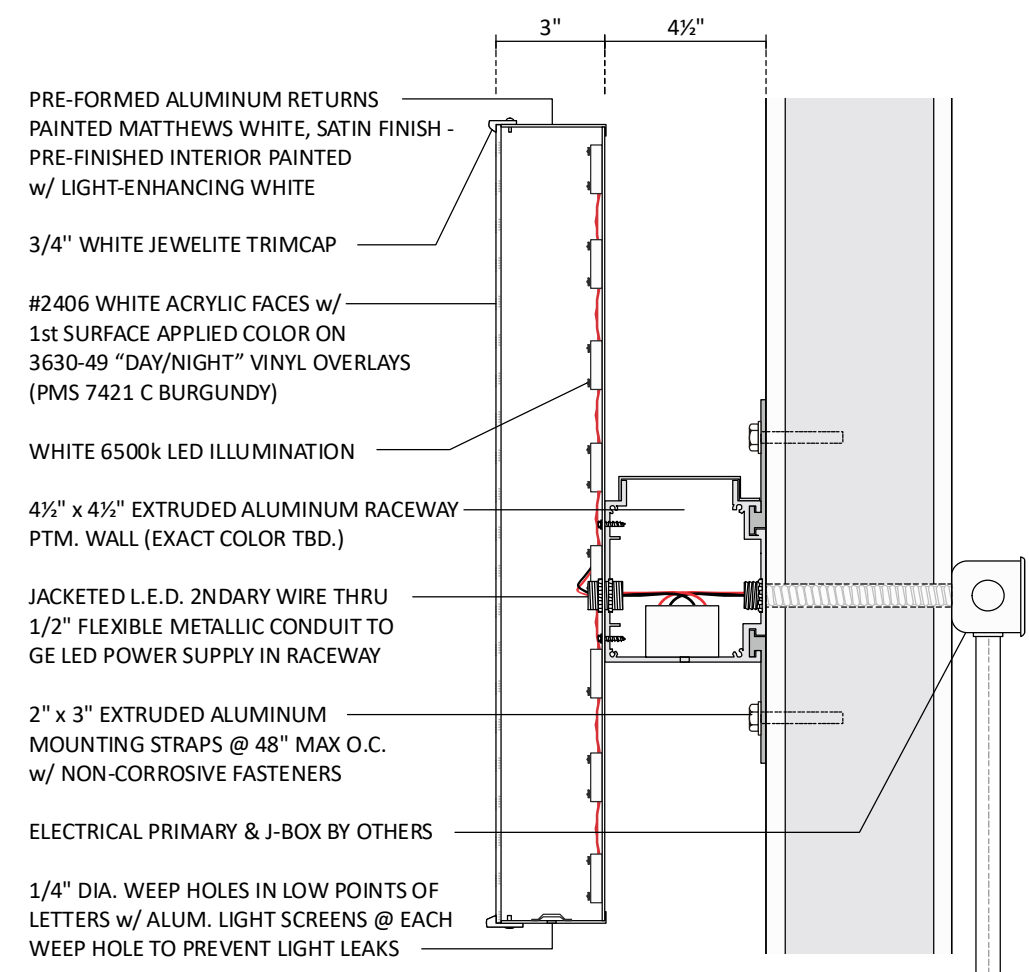

CHANNEL LETTER SECTION
 RACEWAY MOUNTED



Design #	0413624Ar2
Sheet	7 of 19
Client	MECHANICS BANK
Address	801 SAN PABLO DRIVE ALBANY, CALIFORNIA
Account Rep.	MD/SD
Designer	JMC
Date	2/24/22
Approval / Date	
Client	
Sales	
Estimating	
Art	
Engineering	
Landlord	
Revision/Date	

R1 JMC 3/24/22
 R2 KMc 4/4/22: revise Sign A to flexible faces



National Headquarters	14201 Sovereign Road Fort Worth, TX 76155 (214) 952-2000 Fax (214) 952-2044
San Antonio	17319 San Pedro Avenue Suite 200 San Antonio, TX 78232 (214) 349-3884 Fax (214) 349-8724
West Coast	3220 Executive Ridge Drive Suite 250 Visalia, CA 97308 (760) 734-1708 Fax (760) 734-3752
Northeast US	2301 River Road Suite 201 Louisville, KY 40206 (502) 897-9800 Cell (502) 554-2575
Georgia	111 Woodstone Pk Dawsonville, GA 30534 (678) 725-8852 Fax (214) 349-8724
South Texas	PO Box 125-306 Urral Drive Portland, TX 78374 (361) 563-5899 Fax (361) 643-6333

This drawing is the property of Chandler Signs, LLC. All rights to its use for reproduction are reserved by Chandler Signs, LLC.

FINAL ELECTRICAL CONNECTION BY CUSTOMER

THIS SIGN IS INTENDED TO BE INSTALLED IN ACCORDANCE WITH ARTICLE 600 OF THE NATIONAL ELECTRICAL CODE AND/OR OTHER APPLICABLE LOCAL CODES. THIS INCLUDES PROPER GROUNDING & BONDING OF THE SIGN. SIGN WILL BEAR UL LABEL(S).

Robin Mendoza-Eguivel



Design #	0413624Ar2
Sheet	8 of 19
Client	MECHANICS BANK
Address	801 SAN PABLO DRIVE ALBANY, CALIFORNIA
Account Rep.	MD/SD
Designer	JMC
Date	2/24/22
Approval / Date	
Client	
Sales	
Estimating	
Art	
Engineering	
Landlord	
Revision/Date	
	R1 JMC 3/24/22
	R2 KMc 4/4/22: revise Sign A to flexible faces



EXISTING ELEVATION



B2 PROPOSED SIGNAGE



National Headquarters	14201 Sovereign Road Fort Worth, TX 76155 (214) 932-2999 Fax (214) 952-2944
San Antonio	17319 San Pedro Avenue Suite 200 San Antonio, TX 78232 (214) 349-3884 Fax (214) 346-8724
West Coast	3220 Executive Ridge Drive Suite 250 Visalia, CA 93208 (760) 734-1708 Fax (760) 734-3752
Northeast US	2301 River Road Suite 201 Louisville, KY 40206 (502) 897-9800 Cell (502) 554-2575
Georgia	111 Woodstone Pk Dawsonville, GA 30534 (678) 726-8652 Fax (214) 349-8724
South Texas	PO Box 125306 Portland, TX 78374 (361) 563-5599 Fax (361) 649-6333

This drawing is the property of Chandler Signs, LLC. All rights to its use for reproduction are reserved by Chandler Signs, LLC.

FINAL ELECTRICAL CONNECTION BY CUSTOMER

THIS SIGN IS INTENDED TO BE INSTALLED IN ACCORDANCE WITH ARTICLE 600 OF THE NATIONAL ELECTRICAL CODE AND/OR OTHER APPLICABLE LOCAL CODES. THIS INCLUDES PROPER GROUNDING & BONDING OF THE SIGN. SIGN WILL BEAR UL LABEL(S).

Robin Mendoza-Eguivel



11'-1 1/4" (275 3/4")



ALUMINUM FACE
PAINTED MATTHEWS
WHITE, SATIN FINISH



ALUMINUM RETURN
PAINTED PMS 7421 C,
SATIN FINISH

3M #3630-25
SUNFLOWER YELLOW
TRANSLUCENT VINYL

3/4" THICK ROUTED
CLEAR ACRYLIC
PUSHED THRU 1/2"

**PUSH THRU
LOGO DETAIL**



NIGHT VIEW


B2 CHANNEL LOGO/LETTERS LAYOUT w/ RACEWAY - MEC-IL-18-TC-RW

SCALE: 3/4"=1'-0"

16.7 SQ FT TOTAL


(1) SET REQUIRED - MANUFACTURE & INSTALL

NEW ELECTRICAL REQUIRED

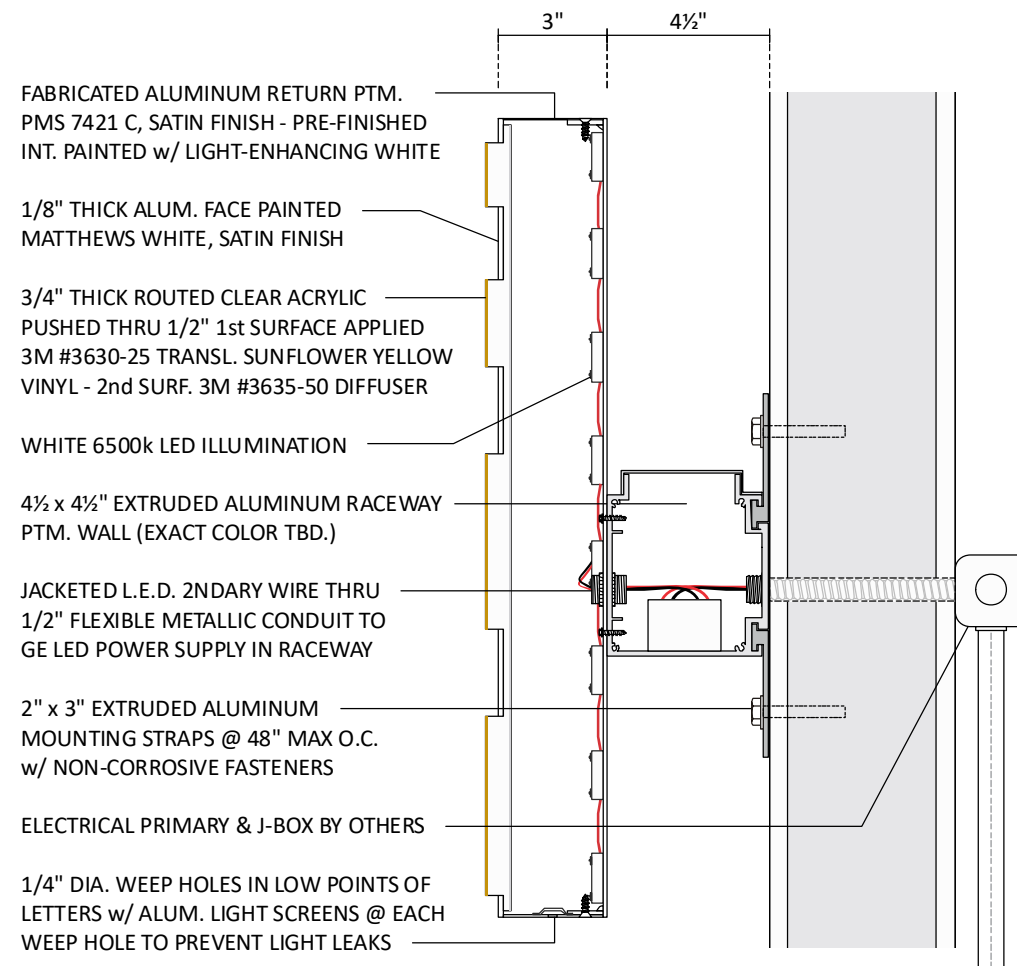

R.O.P.T. LOGO SECTION

RACEWAY MOUNTED

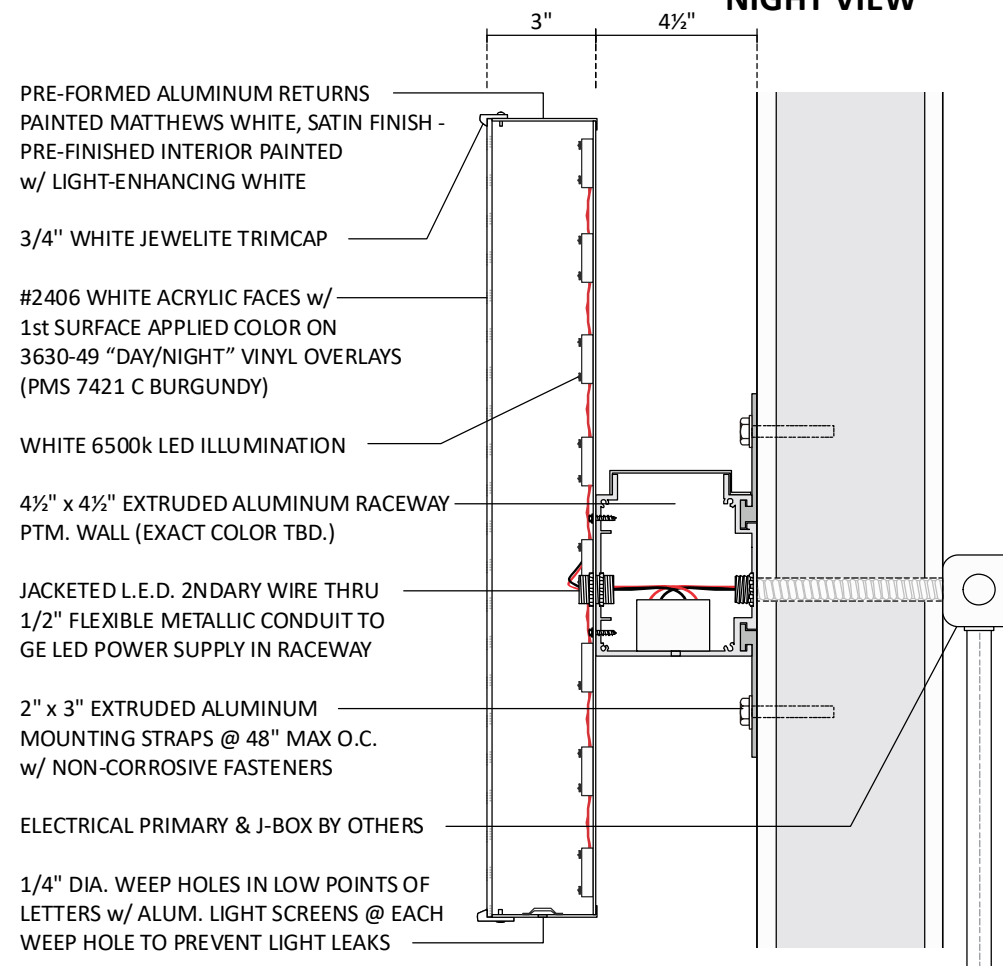

CHANNEL LETTER SECTION

RACEWAY MOUNTED

Design #	0413624Ar2
Sheet	9 of 19
Client	MECHANICS BANK
Address	801 SAN PABLO DRIVE ALBANY, CALIFORNIA
Account Rep.	MD/SD
Designer	JMC
Date	2/24/22
Approval / Date	
Client	
Sales	
Estimating	
Art	
Engineering	
Landlord	
Revision/Date	

R1 JMC 3/24/22
R2 KMc 4/4/22: revise Sign A to flexible faces



chandler signs.com

National Headquarters	14201 Sovereign Road Fort Worth, TX 76155 (214) 952-2000 Fax (214) 952-2044
San Antonio	17319 San Pedro Avenue Suite 200 San Antonio, TX 78232 (214) 349-3884 Fax (214) 349-8724
West Coast	3220 Executive Ridge Drive Suite 250 Visalia, CA 93208 (760) 734-1708 Fax (760) 734-3752
Northeast US	2301 River Road Suite 201 Louisville, KY 40206 (502) 897-9800 Cell (502) 554-2575
Georgia	111 Woodstone Pk Dawsonville, GA 30534 (678) 725-8852 Fax (214) 349-8724
South Texas	PO Box 125306 Portland, TX 78374 (361) 563-5899 Fax (361) 643-6333

This drawing is the property of
Chandler Signs, LLC
All rights to its use for reproduction
are reserved by Chandler Signs, LLC

**FINAL ELECTRICAL
CONNECTION BY
CUSTOMER**

THIS SIGN IS INTENDED TO BE INSTALLED
IN ACCORDANCE WITH ARTICLE 600 OF THE
NATIONAL ELECTRICAL CODE AND/OR OTHER
APPLICABLE LOCAL CODES. THIS INCLUDES
PROPER GROUNDING & BONDING OF THE SIGN.
SIGN WILL BEAR UL LABEL(S).

Robin Mendoza-Esquivel



Design #

0413624Ar2

Sheet 10 of 19

Client

MECHANICS BANK

Address

801 SAN PABLO DRIVE
ALBANY, CALIFORNIA

Account Rep. MD/SD

Designer JMC

Date 2/24/22

Approval / Date

Client	
Sales	
Estimating	
Art	
Engineering	
Landlord	

Revision/Date

- R1 JMC 3/24/22
- R2 KMc 4/4/22: revise Sign A to flexible faces



chandler signs.com

National Headquarters	14201 Sovereign Road Fort Worth, TX 76155 (214) 932-2000 Fax (214) 952-2944
San Antonio	17319 San Pedro Avenue Suite 200 San Antonio, TX 78232 (214) 349-3884 Fax (214) 349-8724
West Coast	3220 Executive Ridge Drive Suite 250 Visalia, CA 97308 (760) 734-1708 Fax (760) 734-3752
Northeast US	2301 River Road Suite 201 Louisville, KY 40206 (502) 897-9800 Cell (502) 554-2575
Georgia	111 Woodstone Pk Dawsonville, GA 30534 (678) 725-8852 Fax (214) 349-8724
South Texas	PO Box 125306 Portland, TX 78374 (361) 563-5599 Fax (361) 643-6333

This drawing is the property of Chandler Signs, LLC. All rights to its use for reproduction are reserved by Chandler Signs, LLC.

FINAL ELECTRICAL CONNECTION BY CUSTOMER

THIS SIGN IS INTENDED TO BE INSTALLED IN ACCORDANCE WITH ARTICLE 600 OF THE NATIONAL ELECTRICAL CODE AND/OR OTHER APPLICABLE LOCAL CODES. THIS INCLUDES PROPER GROUNDING & BONDING OF THE SIGN. SIGN WILL BEAR UL LABEL(S).



EXISTING ELEVATION



C2 PROPOSED SIGNAGE

Robin Mendoza-Eguivel



Design #

0413624Ar2

Sheet 11 of 19

Client

MECHANICS BANK

Address

801 SAN PABLO DRIVE
ALBANY, CALIFORNIA

Account Rep. MD/SD

Designer JMC

Date 2/24/22

Approval / Date

Client

Sales

Estimating

Art

Engineering

Landlord

Revision/Date

- R1 JMC 3/24/22
- R2 KMc 4/4/22: revise Sign A to flexible faces



chandler signs.com

- National Headquarters** 14201 Sovereign Road
Fort Worth, TX 76155
(214) 952-2999 Fax (214) 952-2944
- San Antonio** 17319 San Pedro Avenue
Suite 200
San Antonio, TX 78232
(214) 349-3884 Fax (214) 346-8724
- West Coast** 3220 Executive Ridge Drive
Suite 250
Visalia, CA 93208
(760) 734-1708 Fax (760) 734-3752
- Northeast US** 2301 River Road
Suite 201
Louisville, KY 40206
(502) 897-9800 Cell (502) 554-2575
- Georgia** 111 Woodstone Pk
Dawsonville, GA 30534
(678) 726-8652 Fax (214) 349-8724
- South Texas** PO Box 125306
Portland, TX 78374
(361) 563-5599 Fax (361) 649-6333

This drawing is the property of Chandler Signs, LLC. All rights to its use for reproduction are reserved by Chandler Signs, LLC.

FINAL ELECTRICAL CONNECTION BY CUSTOMER

THIS SIGN IS INTENDED TO BE INSTALLED IN ACCORDANCE WITH ARTICLE 600 OF THE NATIONAL ELECTRICAL CODE AND/OR OTHER APPLICABLE LOCAL CODES. THIS INCLUDES PROPER GROUNDING & BONDING OF THE SIGN. SIGN WILL BEAR UL LABEL(S).


Robin Mendoza-Esquivel



EXISTING ELEVATION



C3 PROPOSED SIGNAGE

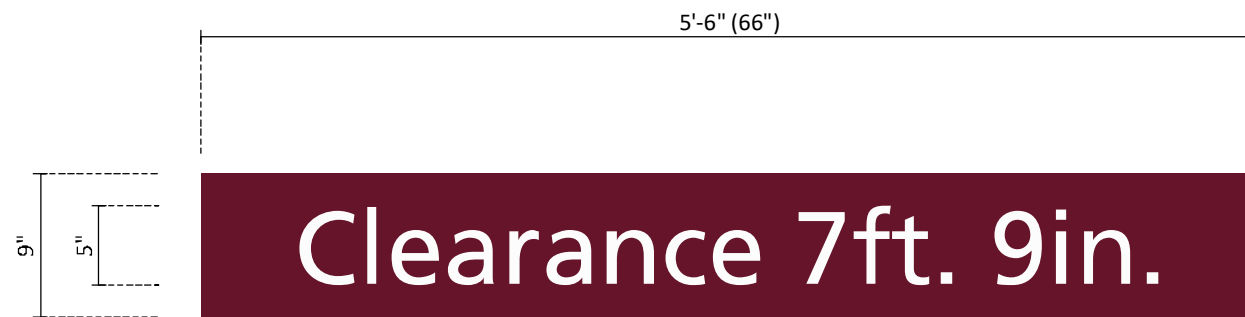

C2 C3 S/F "CLEARANCE" PANEL
 (2) REQUIRED - MANUFACTURE & INSTALL

SCALE: 1" = 1'-0"

S/F, .125" THICK, FLAT ALUMINUM PANEL -
 PAINTED TO MATCH PMS 7421c BURGUNDY (SATIN FINISH)

1st SURFACE APPLIED 3M 7725-10 OPAQUE WHITE VINYL COPY

STUD MOUNTED FLUSH TO FASCIA

Design #	
0413624Ar2	
Sheet 12 of 19	
Client	
MECHANICS BANK	
Address	
801 SAN PABLO DRIVE ALBANY, CALIFORNIA	
Account Rep.	MD/SD
Designer	JMC
Date	2/24/22
Approval / Date	
Client	
Sales	
Estimating	
Art	
Engineering	
Landlord	
Revision/Date	

R1 JMC 3/24/22
 R2 KMc 4/4/22: revise Sign A to flexible faces



chandler signs.com

National Headquarters	14201 Sovereign Road Fort Worth, TX 76155 (214) 952-2800 Fax (214) 952-2844
San Antonio	17319 San Pedro Avenue Suite 200 San Antonio, TX 78232 (214) 349-3304 Fax (214) 349-8724
West Coast	3220 Executive Ridge Drive Suite 250 Visalia, CA 97208 (760) 734-1708 Fax (760) 734-3752
Northeast US	2301 River Road Suite 201 Louisville, KY 40206 (502) 897-9800 Cell (502) 554-2575
Georgia	111 Woodstone Pk Dawsonville, GA 30534 (678) 725-8652 Fax (214) 349-8724
South Texas	PO Box 125306 Portland, TX 78374 (361) 563-5599 Fax (361) 643-6333

This drawing is the property of
 Chandler Signs, LLC
 All rights to its use for reproduction
 are reserved by Chandler Signs, LLC

FINAL ELECTRICAL CONNECTION BY CUSTOMER

THIS SIGN IS INTENDED TO BE INSTALLED IN ACCORDANCE WITH ARTICLE 600 OF THE NATIONAL ELECTRICAL CODE AND/OR OTHER APPLICABLE LOCAL CODES. THIS INCLUDES PROPER GROUNDING & BONDING OF THE SIGN. SIGN WILL BEAR UL LABEL(S).

Robin Mendoza-Eguivel



Design #

0413624Ar2

Sheet 13 of 19

Client

MECHANICS BANK

Address

801 SAN PABLO DRIVE
ALBANY, CALIFORNIA

Account Rep. MD/SD

Designer JMC

Date 2/24/22

Approval / Date

Client	
Sales	
Estimating	
Art	
Engineering	
Landlord	

Revision/Date

- R1 JMC 3/24/22
- R2 KMc 4/4/22: revise Sign A to flexible faces



chandler signs.com

National Headquarters	14201 Sovereign Road Fort Worth, TX 76155 (214) 952-2999 Fax (214) 952-2944
San Antonio	17319 San Pedro Avenue Suite 200 San Antonio, TX 78232 (214) 349-3884 Fax (214) 346-8724
West Coast	3220 Executive Ridge Drive Suite 250 Visalia, CA 97088 (760) 734-1708 Fax (760) 734-3752
Northeast US	2301 River Road Suite 201 Louisville, KY 40206 (502) 897-9800 Cell (502) 554-2575
Georgia	111 Woodstone Pk Dawsonville, GA 30534 (678) 726-8652 Fax (214) 346-8724
South Texas	PO Box 125306 Portland, TX 78374 (361) 563-5599 Fax (361) 643-6333

This drawing is the property of Chandler Signs, LLC. All rights to its use for reproduction are reserved by Chandler Signs, LLC.

FINAL ELECTRICAL CONNECTION BY CUSTOMER

THIS SIGN IS INTENDED TO BE INSTALLED IN ACCORDANCE WITH ARTICLE 600 OF THE NATIONAL ELECTRICAL CODE AND/OR OTHER APPLICABLE LOCAL CODES. THIS INCLUDES PROPER GROUNDING & BONDING OF THE SIGN. SIGN WILL BEAR UL LABEL(S).

Robin Mendoza-Esquivel




EXISTING ELEVATION

REMAIN AS IS



C4 PROPOSED SIGNAGE

REMAIN AS IS

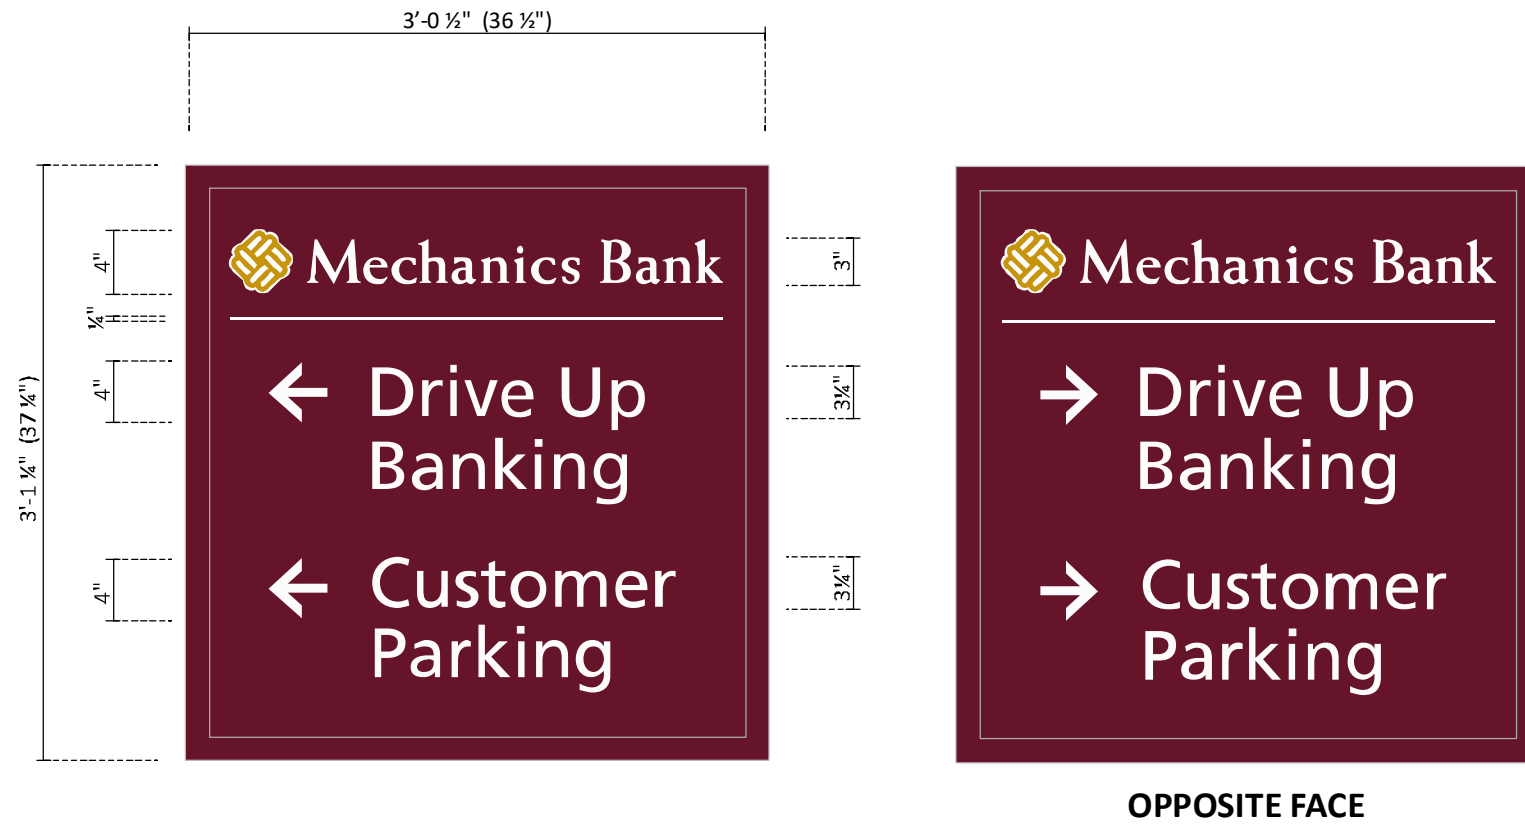

EXSTG. ELEVATION



PROPOSED ELEVATION

Design #	0413624Ar2
Sheet	14 of 19
Client	MECHANICS BANK
Address	801 SAN PABLO DRIVE ALBANY, CALIFORNIA
Account Rep.	MD/SD
Designer	JMC
Date	2/24/22
Approval / Date	
Client	
Sales	
Estimating	
Art	
Engineering	
Landlord	
Revision/Date	

R1 JMC 3/24/22
R2 KMc 4/4/22: revise Sign A to flexible faces



chandler signs.com	
National Headquarters	14201 Sovereign Road Fort Worth, TX 76155 (214) 902-2000 Fax (214) 902-2044
San Antonio	17319 San Pedro Avenue Suite 200 San Antonio, TX 78232 (214) 349-3304 Fax (214) 349-8724
West Coast	3220 Executive Ridge Drive Suite 250 Visalia, CA 93208 (760) 734-1708 Fax (760) 734-3752
Northeast US	2301 River Road Suite 201 Louisville, KY 40206 (502) 897-9800 Cell (502) 554-2575
Georgia	111 Woodstone Park Dawsonville, GA 30534 (678) 725-8852 Fax (214) 349-8724
South Texas	PO Box 125306 Doral Drive Portland, TX 78374 (361) 563-5599 Fax (361) 649-6333

This drawing is the property of Chandler Signs, LLC. All rights to its use for reproduction are reserved by Chandler Signs, LLC.

FINAL ELECTRICAL CONNECTION BY CUSTOMER



Robin Mendoza-Esquivel

D1 REPLACEMENT FACES LAYOUT



(2) REQUIRED - MANUFACTURE & INSTALL

.187" WHITE ACRYLIC REPLACEMENT FACES

- 1st SURFACE APPLIED VINYL GRAPHICS - DIGITALLY PRINTED VINYL TO MATCH PMS 7421c BURGUNDY (w/ SATIN LAMINATE) BACKGROUND - 3630-20 WHITE VINYL COPY & LOGO OUTLINE - LOGO TO BE 3630-25 SUNFLOWER YELLOW

PAINT EXISTING D/F DIRECTIONAL STRUCTURE TO MATCH PMS 7421c BURGUNDY SATIN FINISH


SCALE: 1" = 1' - 0"

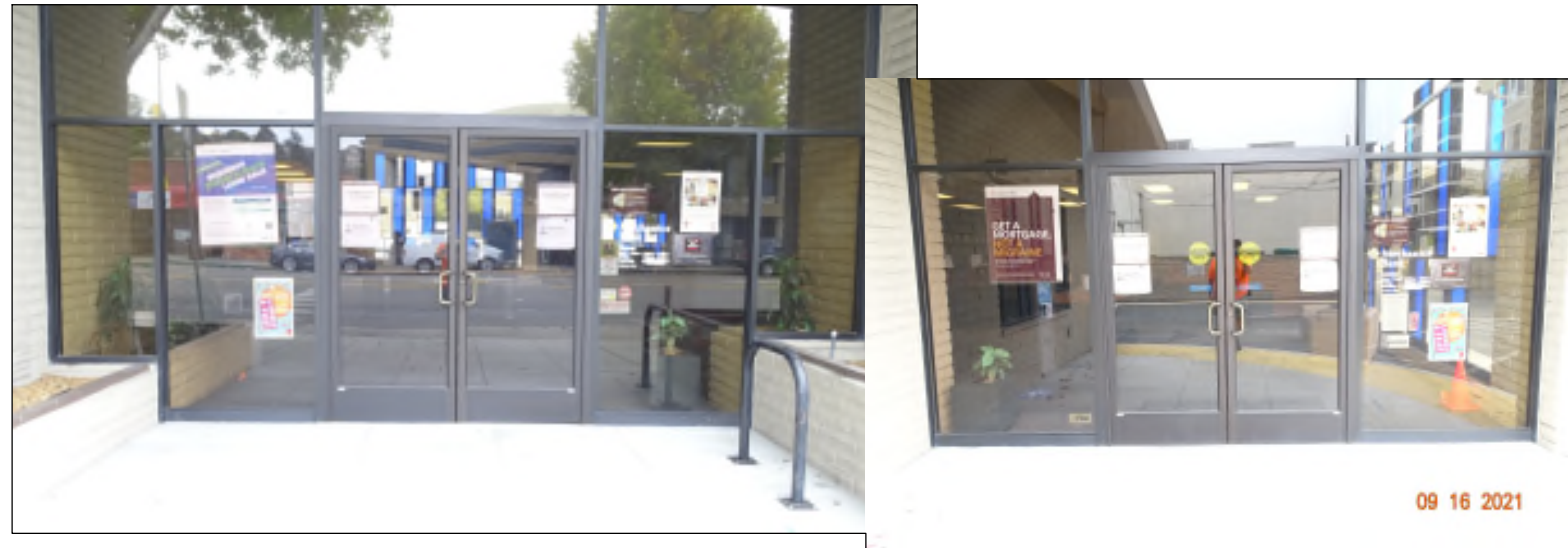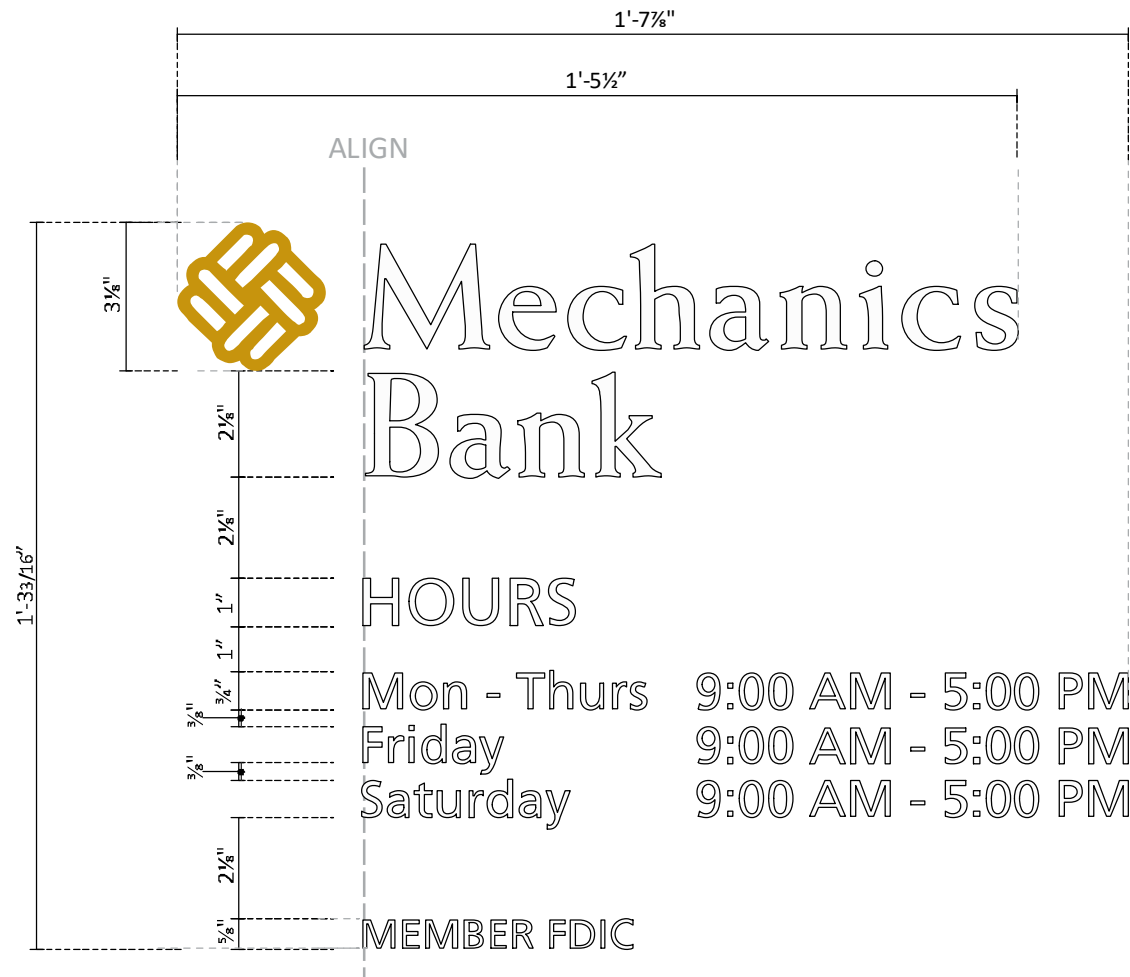

EXISTING ELEVATION



LEFT DOOR LOGO

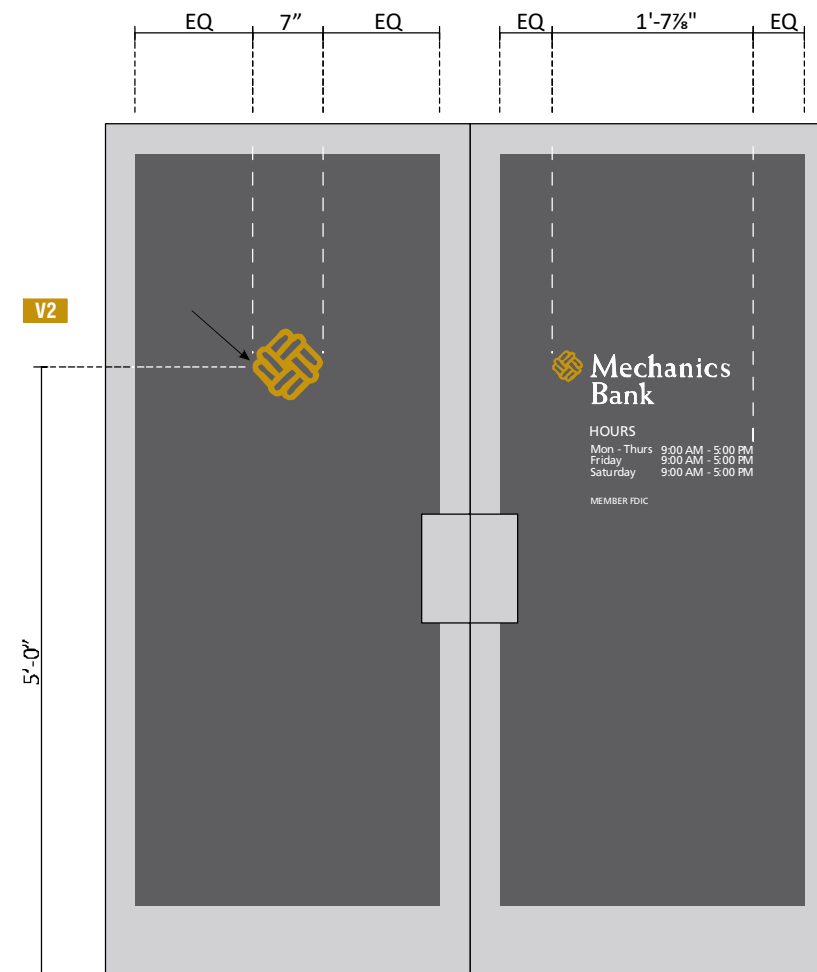

TYPICAL ELEVATION

V1 V2 DOUBLE DOOR VINYL LAYOUT
(2) SETS REQUIRED - MANUFACTURE & INSTALL

SCALE: 3" = 1' - 0"

****VERIFY HOURS PRIOR TO MFR.****

SIGNTYPE MEC-VYL-20X19

FONT: FRITUGER LT STD 55 ROMAN

VINYL

V3 1ST SURFACE - (COPY) WHITE OPAQUE
3M #7725-10 OPAQUE VINYL

V2 1ST SURFACE - (LOGOS)
3630-25 SUNFLOWER YELLOW

Design #

0413624Ar2

Sheet 15 of 19

Client

MECHANICS BANK

Address

801 SAN PABLO DRIVE
ALBANY, CALIFORNIA

Account Rep.

MD/SD

Designer

JMC

Date

2/24/22

Approval / Date

Client

Sales

Estimating

Art

Engineering

Landlord

Revision/Date

R1 JMC 3/24/22

R2 KMc 4/4/22: revise Sign A to flexible faces



chandler signs.com

National Headquarters 14201 Sovereign Road
Fort Worth, TX 76155
(214) 902-2000 Fax (214) 902-2044

San Antonio 17319 San Pedro Avenue
Suite 200
San Antonio, TX 78232
(214) 349-3304 Fax (214) 349-8724

West Coast 3220 Executive Ridge Drive
Suite 250
Visalia, CA 93208
(760) 734-1708 Fax (760) 734-3752

Northeast US 2301 River Road
Suite 201
Louisville, KY 40206
(502) 897-9800 Cell (502) 554-2575

Georgia 111 Woodstone Pk
Dawsonville, GA 30534
(678) 725-8852 Fax (214) 349-8724

South Texas PO Box 125, 306 Doral Drive
Portland, TX 78374
(361) 563-5599 Fax (361) 649-6333

This drawing is the property of Chandler Signs, LLC. All rights to its use for reproduction are reserved by Chandler Signs, LLC.

FINAL ELECTRICAL CONNECTION BY CUSTOMER

THIS SIGN IS INTENDED TO BE INSTALLED IN ACCORDANCE WITH ARTICLE 600 OF THE NATIONAL ELECTRICAL CODE AND/OR OTHER APPLICABLE LOCAL CODES. THIS INCLUDES PROPER GROUNDING & BONDING OF THE SIGN. SIGN WILL BEAR UL LABEL(S).

Robin Mendoza-Esquivel



Design #

0413624Ar2

Sheet 16 of 19

Client

MECHANICS BANK

Address

801 SAN PABLO DRIVE
ALBANY, CALIFORNIA

Account Rep. MD/SD

Designer JMC

Date 2/24/22

Approval / Date

Client	
Sales	
Estimating	
Art	
Engineering	
Landlord	

Revision/Date

- R1 JMC 3/24/22
- R2 KMc 4/4/22: revise Sign A to flexible faces



TO REMAIN AS IS



chandler signs.com

National Headquarters	14201 Sovereign Road Fort Worth, TX 76155 (214) 952-2999 Fax (214) 952-2944
San Antonio	17319 San Pedro Avenue Suite 200 San Antonio, TX 78232 (214) 349-3304 Fax (214) 346-8724
West Coast	3220 Executive Ridge Drive Suite 250 Visalia, CA 93208 (760) 734-1708 Fax (760) 734-3752
Northeast US	2301 River Road Suite 201 Louisville, KY 40206 (502) 897-9800 Cell (502) 554-2575
Georgia	111 Woodstone Pk Dawsonville, GA 30534 (678) 725-8652 Fax (214) 346-8724
South Texas	PO Box 125306 Doral Drive Portland, TX 78374 (361) 563-5599 Fax (361) 643-6333

This drawing is the property of Chandler Signs, LLC. All rights to its use for reproduction are reserved by Chandler Signs, LLC.

FINAL ELECTRICAL CONNECTION BY CUSTOMER

THIS SIGN IS INTENDED TO BE INSTALLED IN ACCORDANCE WITH ARTICLE 600 OF THE NATIONAL ELECTRICAL CODE AND/OR OTHER APPLICABLE LOCAL CODES. THIS INCLUDES PROPER GROUNDING & BONDING OF THE SIGN. SIGN WILL BEAR UL LABEL(S).



Robin Mendoza-Esquivel



Design #

0413624Ar2

Sheet 17 of 19

Client

MECHANICS BANK

Address

801 SAN PABLO DRIVE
ALBANY, CALIFORNIA

Account Rep. MD/SD

Designer JMC

Date 2/24/22

Approval / Date

Client

Sales

Estimating

Art

Engineering

Landlord

Revision/Date

- R1 JMC 3/24/22
- R2 KMc 4/4/22: revise Sign A to flexible faces



EXSTG. ELEVATION

REMAIN AS IS

INT PROPOSED NEW ELEVATION

REMAIN AS IS



chandler signs.com

National Headquarters	14201 Sovereign Road Fort Worth, TX 76155 (214) 932-2000 Fax (214) 932-2944
San Antonio	17319 San Pedro Avenue Suite 200 San Antonio, TX 78232 (214) 349-3884 Fax (214) 349-8724
West Coast	3220 Executive Ridge Drive Suite 250 Visalia, CA 93208 (760) 734-1708 Fax (760) 734-3752
Northeast US	2301 River Road Suite 201 Louisville, KY 40206 (502) 897-9800 Cell (502) 554-2575
Georgia	111 Woodstone Pk Dawsonville, GA 30534 (678) 726-8852 Fax (214) 349-8724
South Texas	PO Box 125306 Portland, TX 78374 (361) 563-5599 Fax (361) 649-6333

This drawing is the property of Chandler Signs, LLC. All rights to its use for reproduction are reserved by Chandler Signs, LLC.

FINAL ELECTRICAL CONNECTION BY CUSTOMER

THIS SIGN IS INTENDED TO BE INSTALLED IN ACCORDANCE WITH ARTICLE 600 OF THE NATIONAL ELECTRICAL CODE AND/OR OTHER APPLICABLE LOCAL CODES. THIS INCLUDES PROPER GROUNDING & BONDING OF THE SIGN. SIGN WILL BEAR UL LABEL(S).

Robin Mendoza-Esquivel



EXSTG. ELEVATION

REMAIN AS IS

ATM1 ATM2 PROPOSED NEW ELEVATION

REMAIN AS IS

Design #	0413624Ar2
Sheet	18 of 19
Client	MECHANICS BANK
Address	801 SAN PABLO DRIVE ALBANY, CALIFORNIA
Account Rep.	MD/SD
Designer	JMC
Date	2/24/22
Approval / Date	
Client	
Sales	
Estimating	
Art	
Engineering	
Landlord	
Revision/Date	
	R1 JMC 3/24/22
	R2 KMc 4/4/22: revise Sign A to flexible faces



chandler signs.com

National Headquarters	14201 Sovereign Road Fort Worth, TX 76155 (214) 952-2000 Fax (214) 952-2944
San Antonio	17319 San Pedro Avenue Suite 200 San Antonio, TX 78232 (214) 349-3884 Fax (214) 349-8724
West Coast	3220 Executive Ridge Drive Suite 250 Visalia, CA 93208 (760) 734-1708 Fax (760) 734-3752
Northeast US	2301 River Road Suite 201 Louisville, KY 40206 (502) 897-9800 Cell (502) 554-2575
Georgia	111 Woodstone Pk Dawsonville, GA 30534 (678) 725-8852 Fax (214) 349-8724
South Texas	PO Box 125306 Portland, TX 78374 (361) 563-5599 Fax (361) 649-6333

This drawing is the property of Chandler Signs, LLC. All rights to its use for reproduction are reserved by Chandler Signs, LLC.

FINAL ELECTRICAL CONNECTION BY CUSTOMER

THIS SIGN IS INTENDED TO BE INSTALLED IN ACCORDANCE WITH ARTICLE 600 OF THE NATIONAL ELECTRICAL CODE AND/OR OTHER APPLICABLE LOCAL CODES. THIS INCLUDES PROPER GROUNDING & BONDING OF THE SIGN. SIGN WILL BEAR UL LABEL(S).

Robin Mendoza-Eguivel



Design #	0413624Ar2
Sheet	19 of 19
Client	MECHANICS BANK
Address	801 SAN PABLO DRIVE ALBANY, CALIFORNIA
Account Rep.	MD/SD
Designer	JMC
Date	2/24/22
Approval / Date	
Client	
Sales	
Estimating	
Art	
Engineering	
Landlord	
Revision/Date	
	R1 JMC 3/24/22
	R2 KMc 4/4/22: revise Sign A to flexible faces



chandler signs.com

National Headquarters	14201 Sovereign Road Fort Worth, TX 76155 (214) 932-2999 Fax (214) 932-2944
San Antonio	17319 San Pedro Avenue Suite 200 San Antonio, TX 78232 (214) 349-3884 Fax (214) 346-8724
West Coast	3220 Executive Ridge Drive Suite 250 Visalia, CA 97908 (760) 734-1708 Fax (781) 734-3752
Northeast US	2301 River Road Suite 201 Louisville, KY 40206 (502) 897-9800 Cell (502) 554-2575
Georgia	111 Woodstone Pk Dawsonville, GA 30534 (678) 725-8852 Fax (214) 346-8724
South Texas	PO Box 125306 Doral Drive Portland, TX 78374 (361) 563-5899 Fax (861) 643-6333

This drawing is the property of Chandler Signs, LLC. All rights to its use for reproduction are reserved by Chandler Signs, LLC.

FINAL ELECTRICAL CONNECTION BY CUSTOMER

THIS SIGN IS INTENDED TO BE INSTALLED IN ACCORDANCE WITH ARTICLE 600 OF THE NATIONAL ELECTRICAL CODE AND/OR OTHER APPLICABLE LOCAL CODES. THIS INCLUDES PROPER GROUNDING & BONDING OF THE SIGN. SIGN WILL BEAR UL LABEL(S).



Robin Mendoza-Esquivel