



AGENDA ITEM 5-1

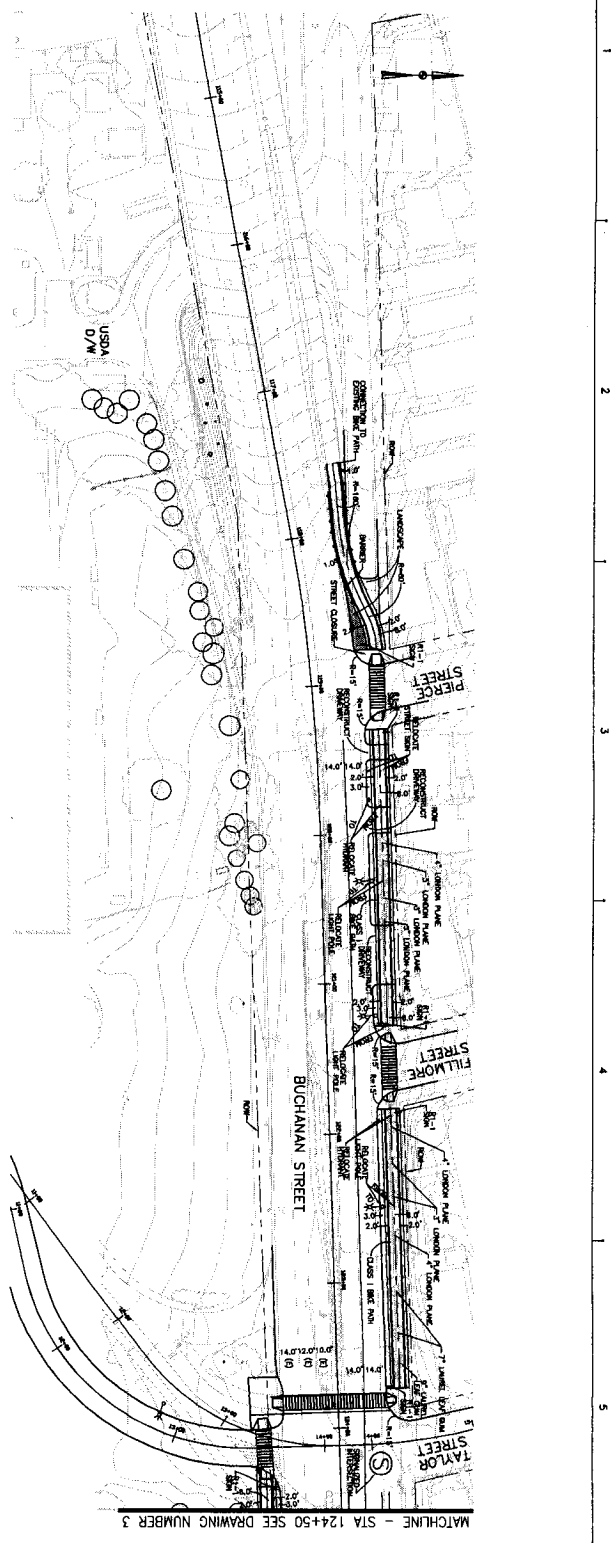

ALTERNATIVE 1 - BIKEWAY CLASS I

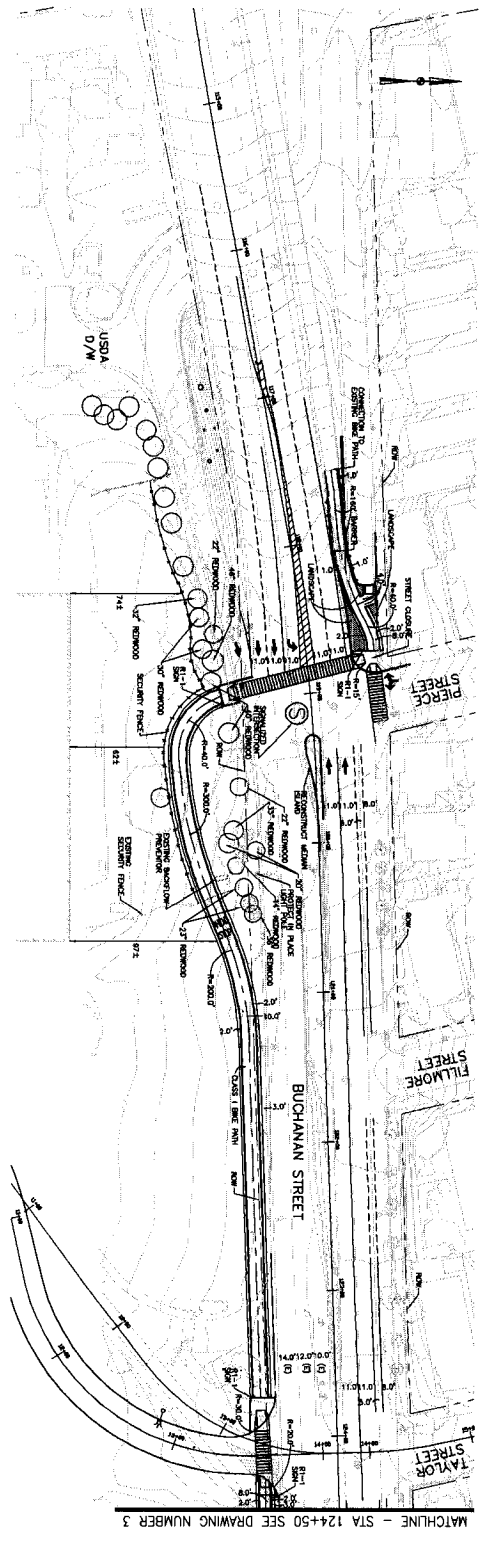


ALTERNATIVE 2 - BIKEWAYS CLASS I AND CLASS II

DATE:		BUCHANAN Bikeway Feasibility Study	
FOR:		CITY OF ALBANY, CA	
DESIGNED BY:		1000 20th Avenue Albany, CA 94706 (510) 535-5100	
DRAWN BY:		ACCOM	
CHECKED BY:		1000 20th Avenue, Suite 700 Oakland, CA 94612 510.763.2200 510.763.2200	
SCALE:		AS SHOWN	
DRAWING START DATE:		12/11/07	
DRAWING END DATE:		12/11/07	
SHEET:		1	
PROJECT NO.:		BWS1200	
PROJECT NAME:		BUCHANAN STREET	
DRAWING NO.:		1	
DATE:		12/11/07	
DESCRIPTION:		PRELIMINARY BIKEWAY LAYOUT BUCHANAN STREET	
DRAWING NUMBER:		1	

0 1 2 3 4 5

A B C D

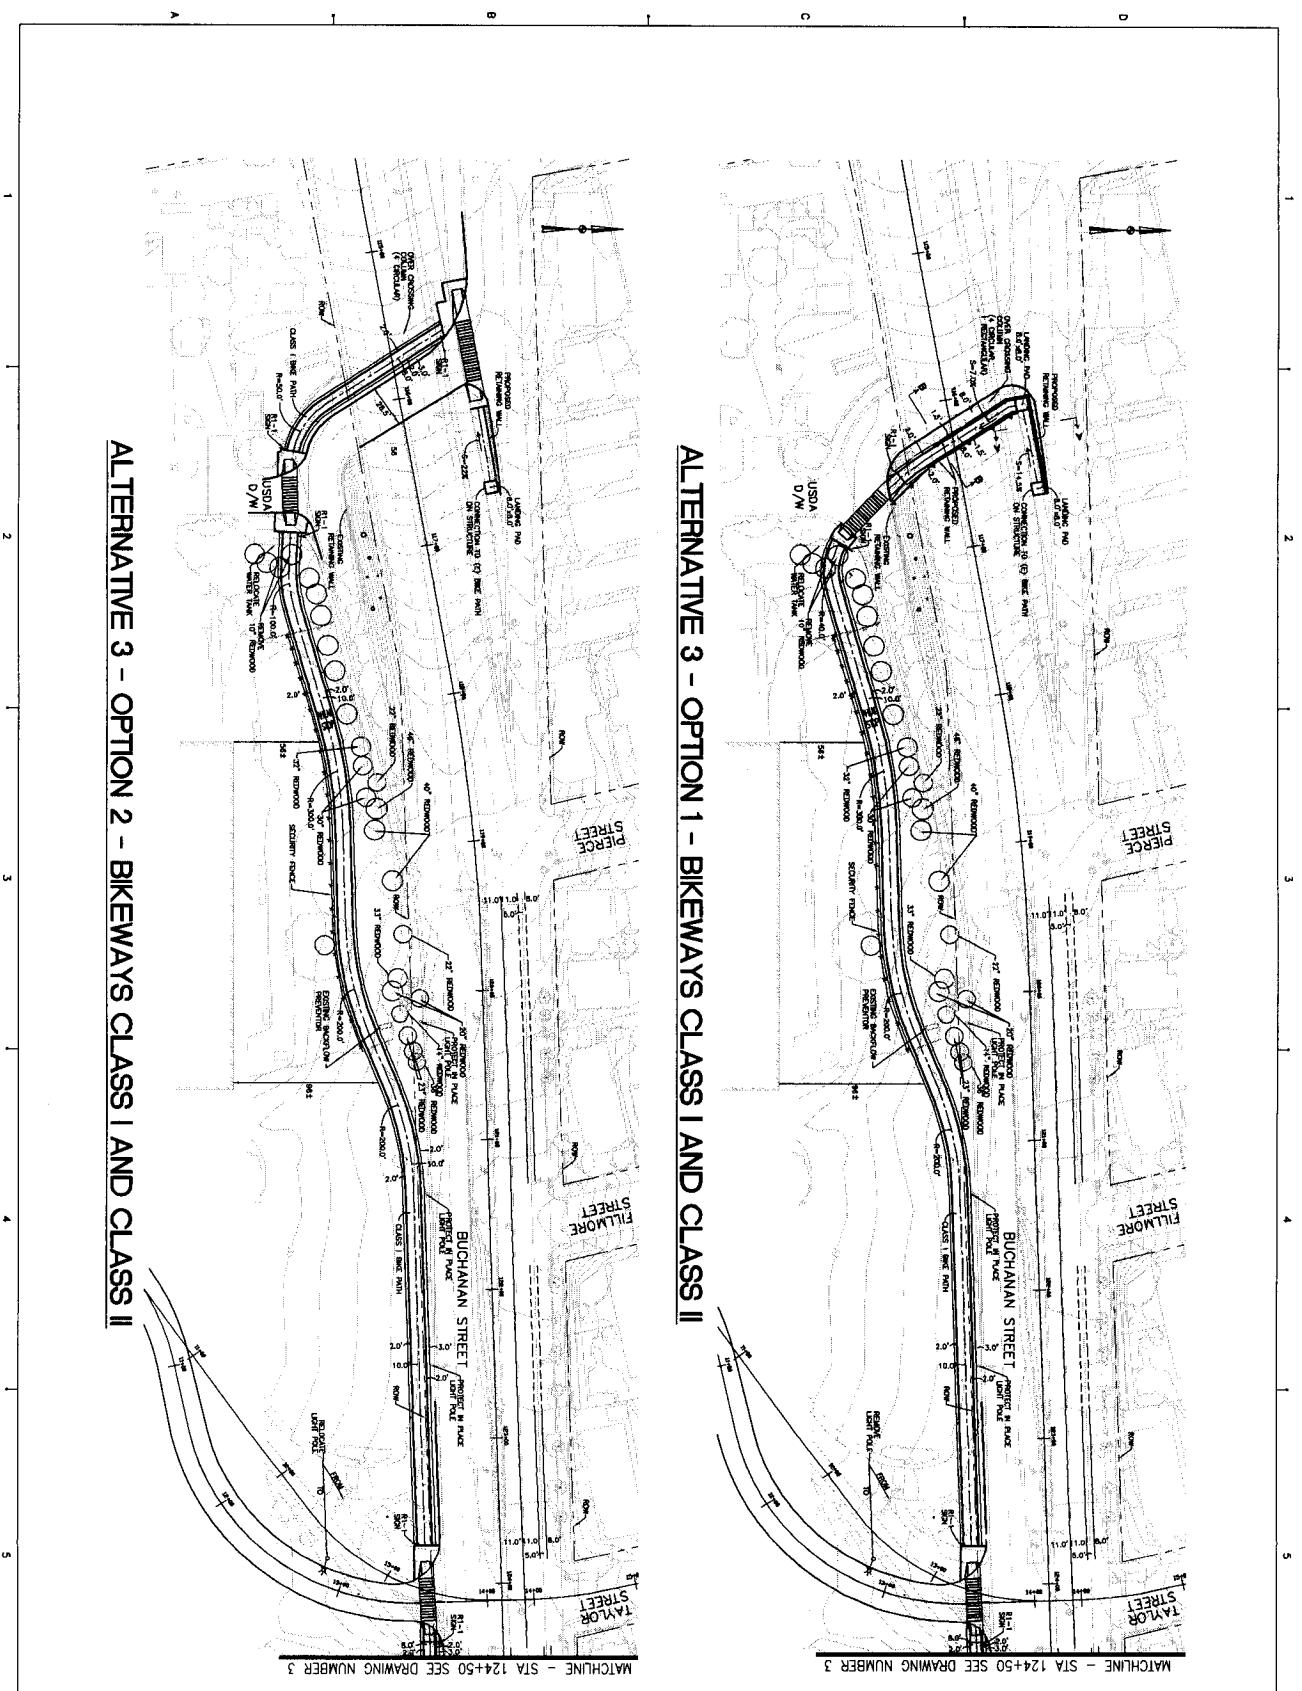


ALTERNATIVE 3 - OPTION 2 - BIKEWAYS CLASS I AND CLASS II

ALTERNATIVE 3 - OPTION 1 - BIKEWAYS CLASS I AND CLASS II

CLASS: Buchanan Bikeway Feasibility Study FOR: CITY OF ALBANY, CA 1000 CALIFORNIA AVENUE ALBANY, CA 94710 (415) 538-5700	
DESIGNER: AECOM 155 Grand Avenue, Suite 700 Oakland, CA 94612 510.763.2200 510.763.2200	CONTRACT NUMBER:
REVISIONS:	REVISIONS:
NO. DATE DESCRIPTION PROJECT NO. 00042030 DRAWING BY:	CHECKED BY:
SCALE: 1"=40' DRAWING SHEET DATE:	KEY PLAN:
DRAWING TITLE: PRELIMINARY BIKEWAY LAYOUT BUCHANAN STREET	DRAWING NUMBER: 2
SHEET: 0303 (2) OF 11 SHEETS	NO.


MATCHLINE - STA 124+50 SEE DRAWING NUMBER 1 & 2
ALTERNATIVE 1, ALTERNATIVE 2 & ALTERNATIVE 3

OCEAN VIEW ELEMENTARY - OPTION 3

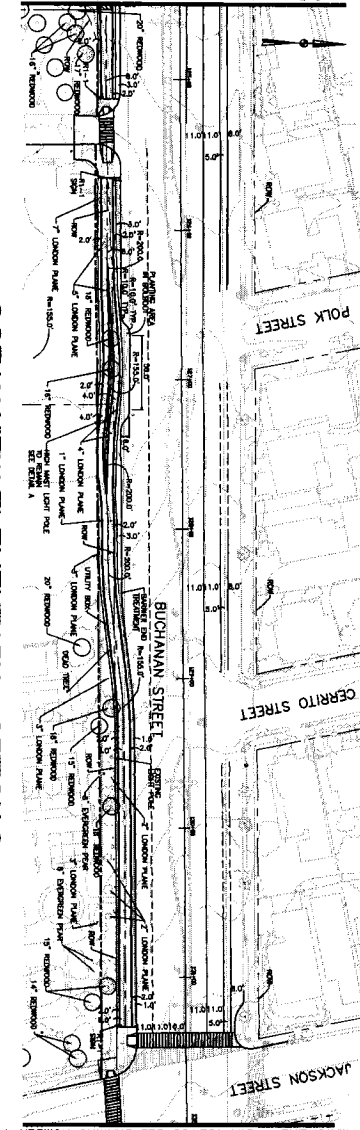



MATCHLINE - STA 124+50 SEE DRAWING NUMBER 1 & 2
ALTERNATIVE 1, ALTERNATIVE 2 & ALTERNATIVE 3

OCEAN VIEW ELEMENTARY - OPTION 2

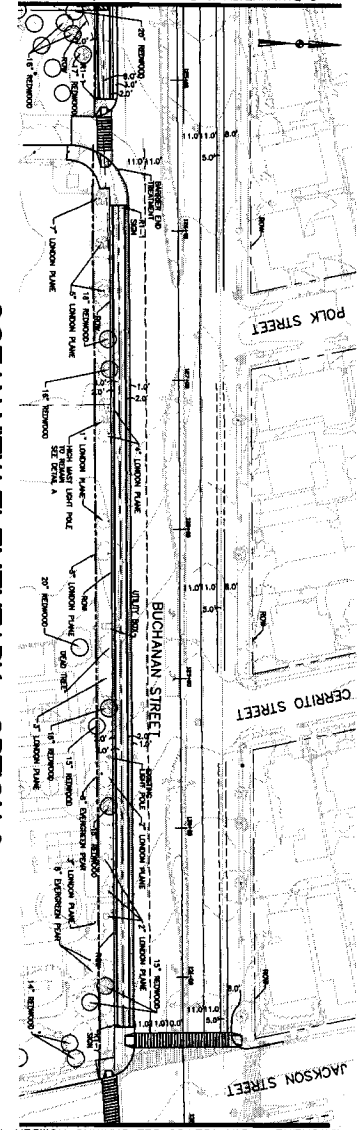

MATCHLINE - STA 124+50 SEE DRAWING NUMBER 1 & 2
ALTERNATIVE 1, ALTERNATIVE 2 & ALTERNATIVE 3

OCEAN VIEW ELEMENTARY - OPTION 1

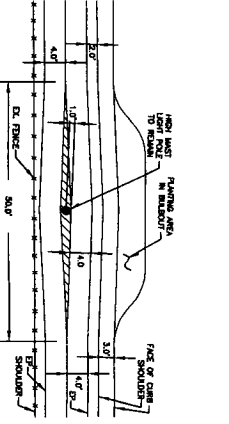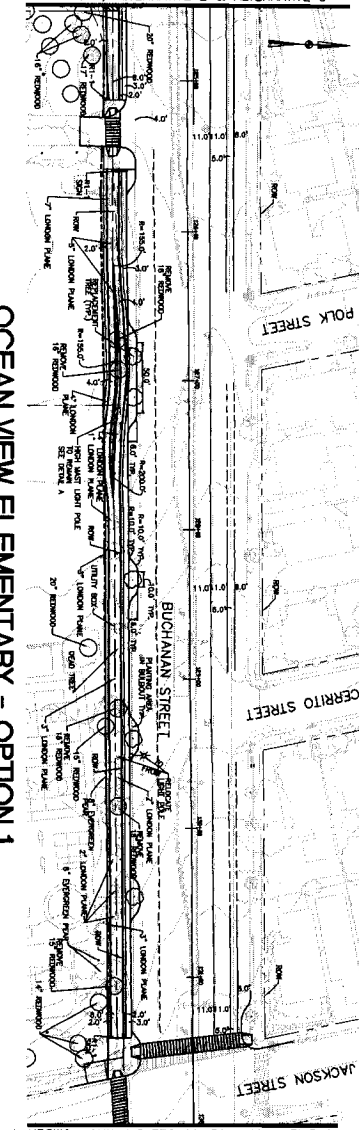

DETAIL A

DATE: Buchanan Bikeway
Feasibility Study
FOR
CITY OF ALBANY, CA
1000 SAN FERNANDO AVENUE
ALBANY, CA 94706
(510) 533-3706

DESIGNER: AECOM
155 Grand Avenue, Suite 700
Albany, CA 94706
510.533.2392
510.533.2395

CONSULTANTS:

REV	DATE	DESCRIPTION

DRAWING NO.: B000320
DRAWN BY:
CHECKED BY:
SCALE: 1"=40'
DRAWING SHEET DATE:
REV NAME:

DRAWING TITLE:
PRELIMINARY BIKEWAY
LAYOUT
BUCHANAN STREET

DRAWING NUMBER:
3

SHEET: 3 **REV:**

© 2003 DTA ENGINEERS


CLIENT:
Buchanan Bikeway
Feasibility Study

FOR:
CITY OF ALBANY, CA
1000 SAN PABLO AVENUE
ALBANY, CALIFORNIA 94510
(510) 525-5760

DESIGNER:
AECOM
155 Grand Avenue, Suite 700
Oakland, CA 94612
510.424.2700
510.424.2799
CONSULTANTS:

SHEET NO: 4


PROJECT TITLE:
PRELIMINARY BIKEWAY
LAYOUT
BUCHANAN STREET

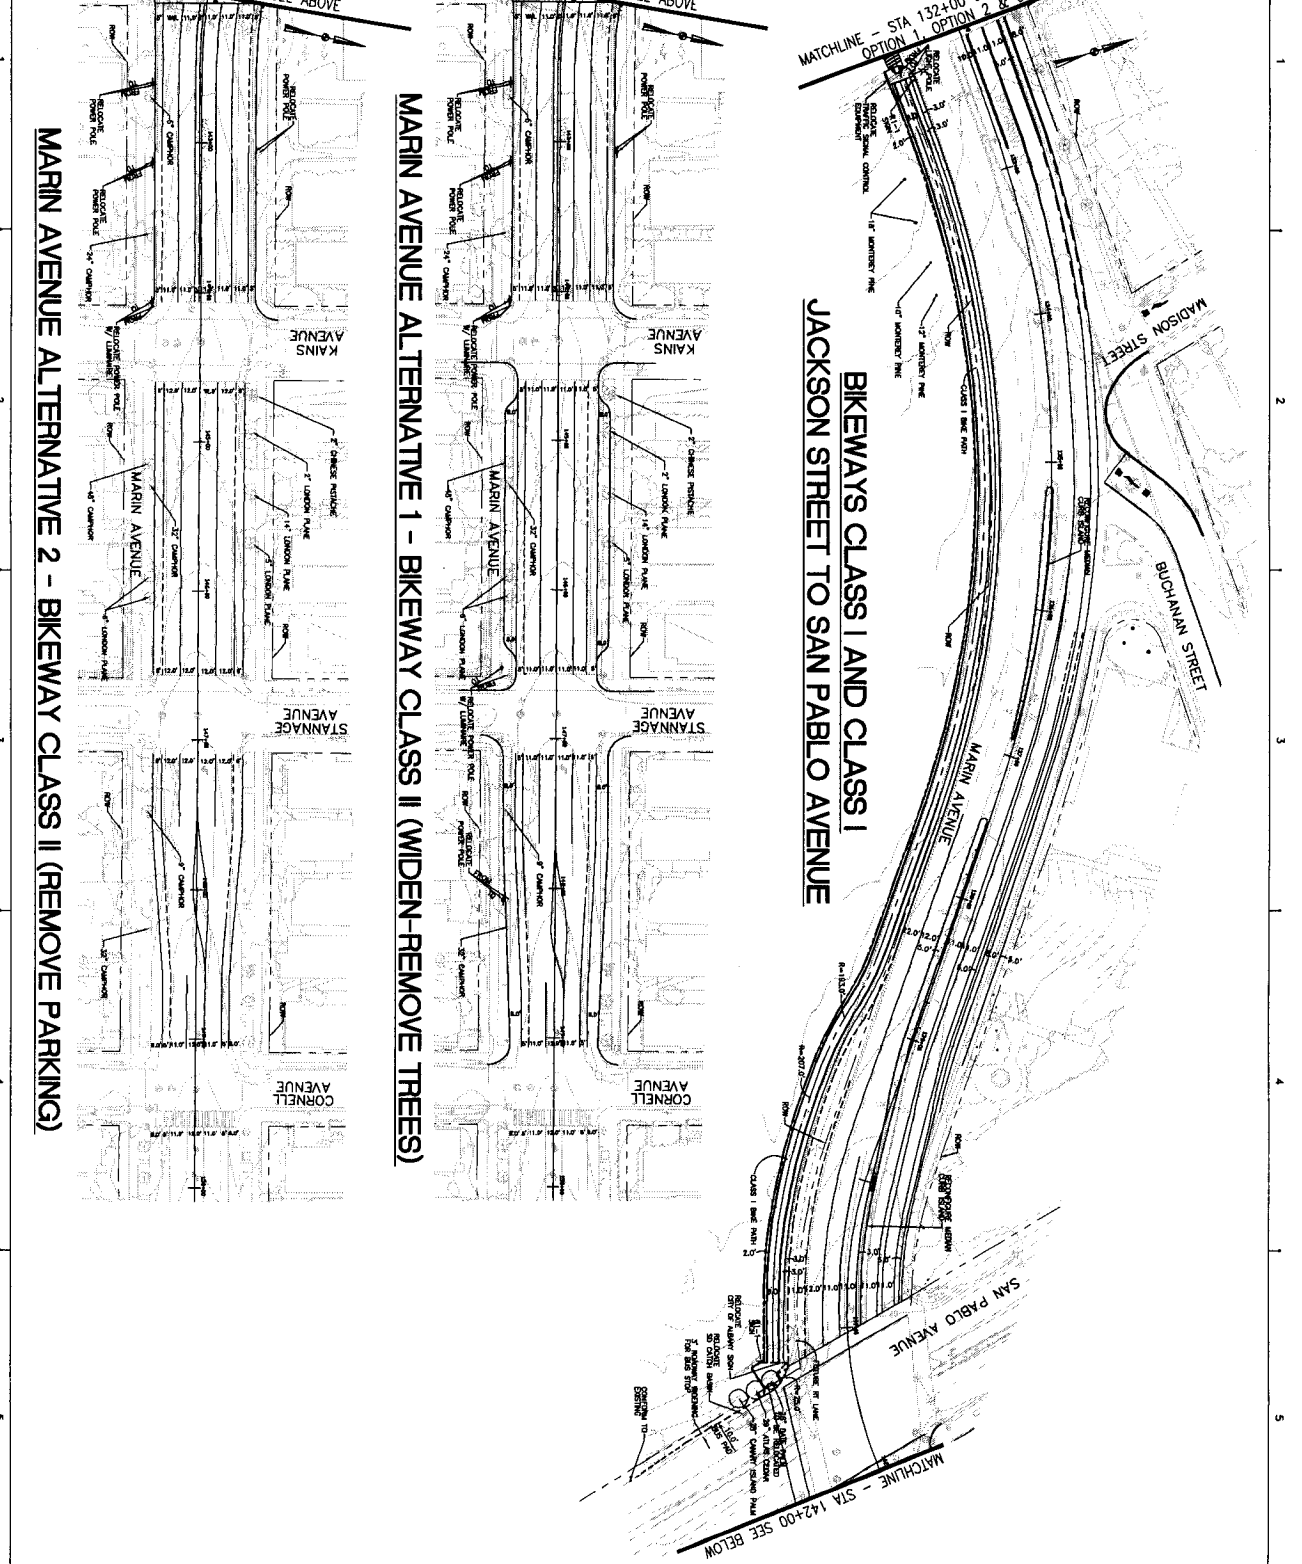

**BIKEWAYS CLASS I AND CLASS II
JACKSON STREET TO SAN PABLO AVENUE**

MARIN AVENUE ALTERNATIVE 1 - BIKEWAY CLASS II (WIDEN-REMOVE TREES)


MARIN AVENUE ALTERNATIVE 2 - BIKEWAY CLASS II (REMOVE PARKING)

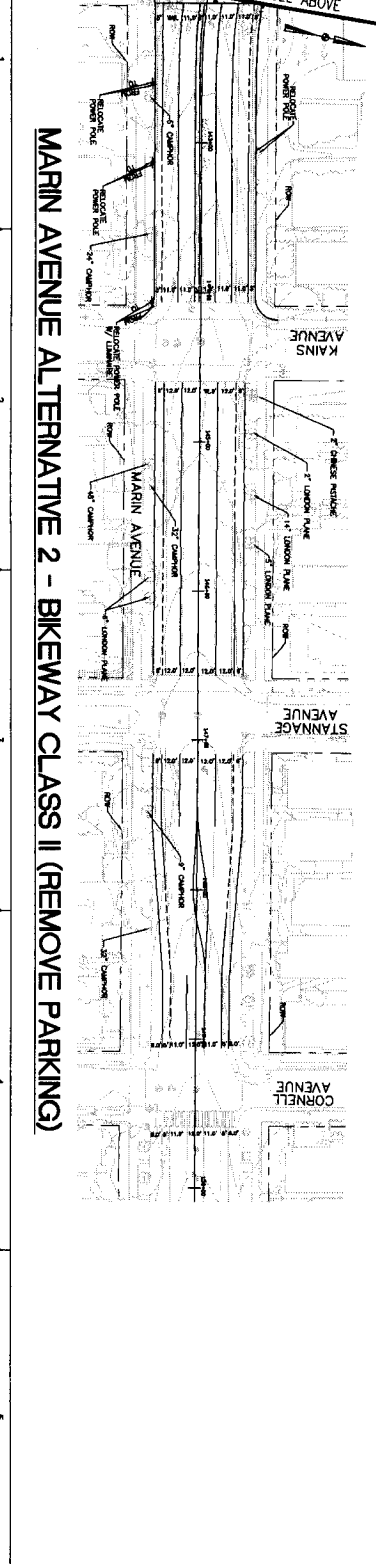

REV	DATE	DESCRIPTION

PROJECT NO:	60634230
DATE:	05/11/2020
DRAWN BY:	
CHECKED BY:	
SCALE:	1"=40'
DRAWING START DATE:	
NET PUNK:	

0.000 DATE: 1/19/2025

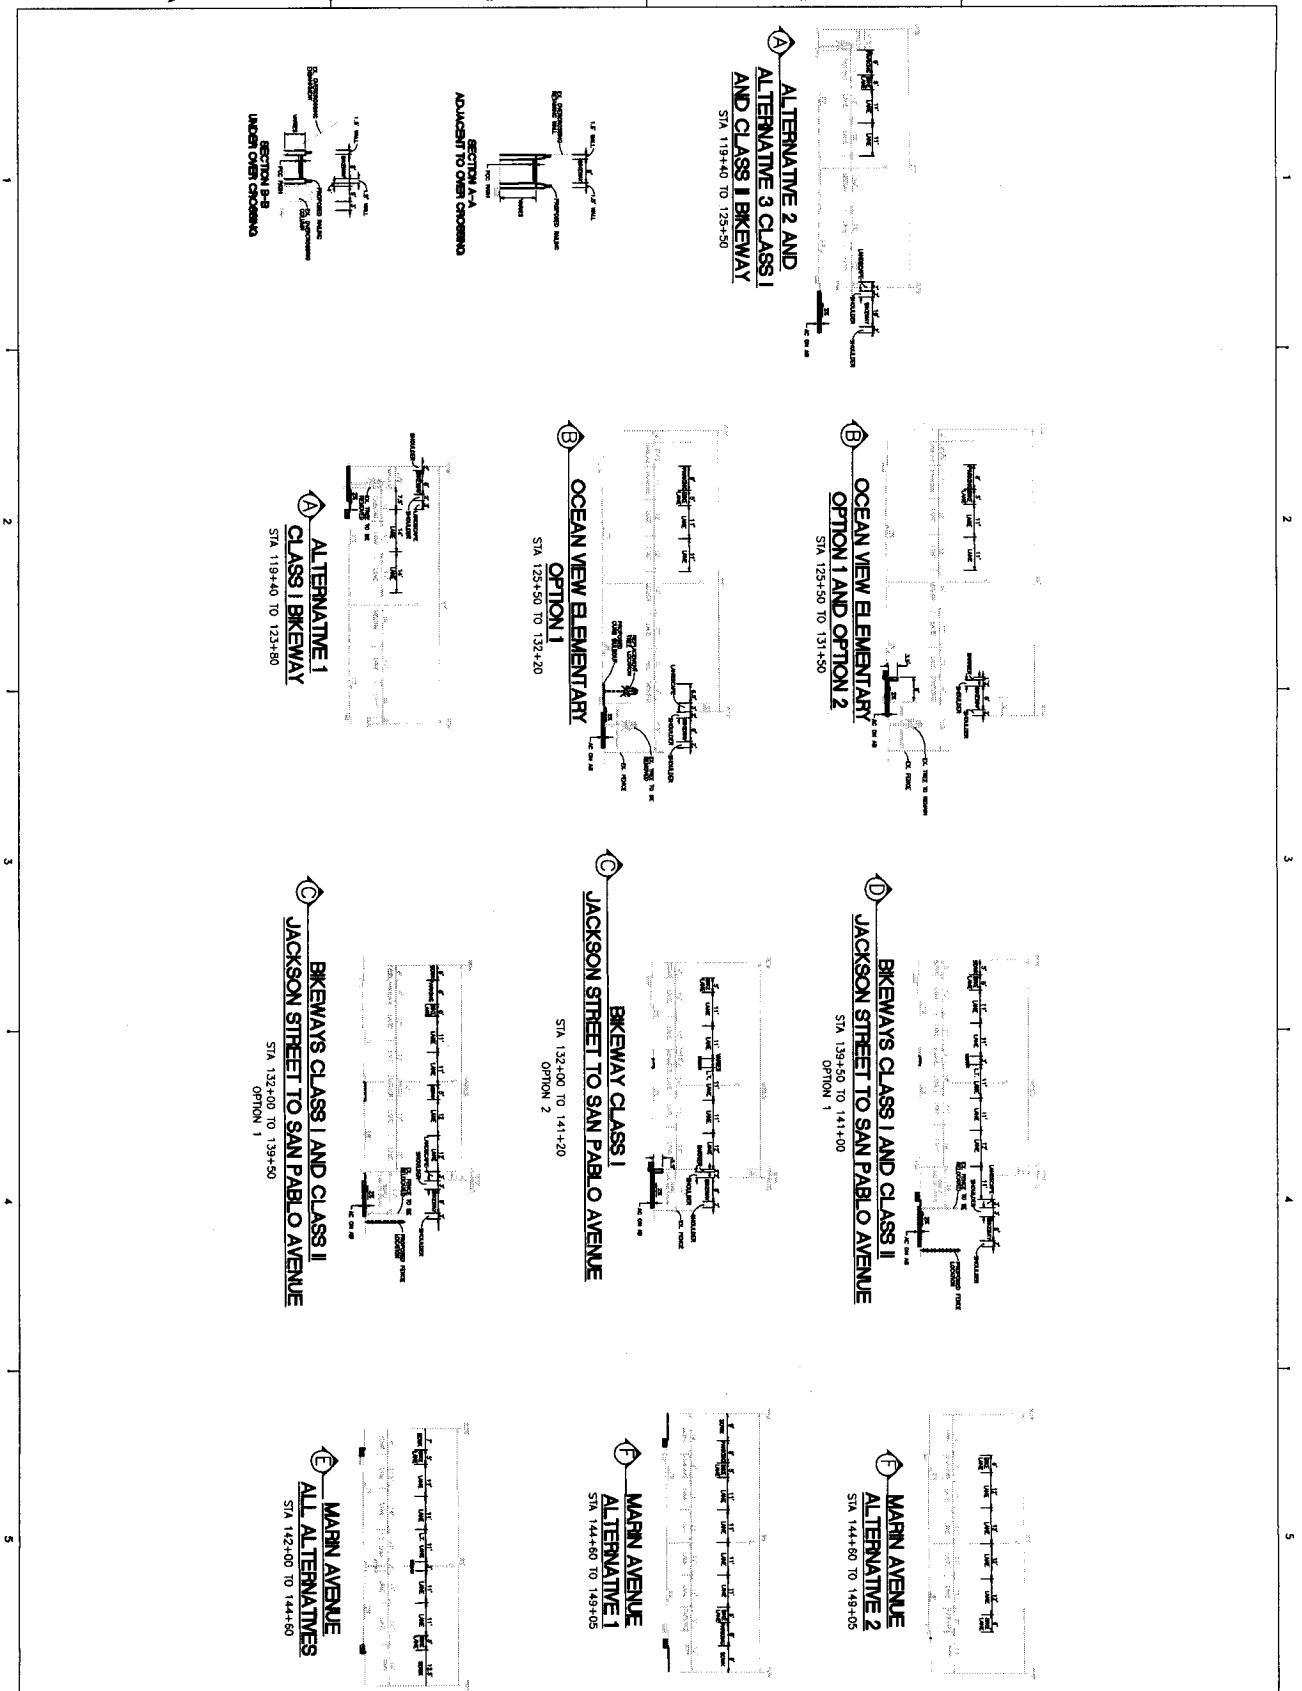

DATE: Buchanan Bikeway Feasibility Study	
FOR: CITY OF ALBANY, CA	
PROJECT NO.: 0303120001	
DRAWN BY: BACOM	
CHECKED BY: 1-20	
DATE: 1/20/20	
DRAWING TITLE: BIKEWAY SECTIONS BUCHANAN STREET	
SHEET NUMBER: 5	
DRAWING NUMBER: 0303120001	

REV	DATE	DESCRIPTION