


**PIERCE STREET**

PROPOSED  
CL

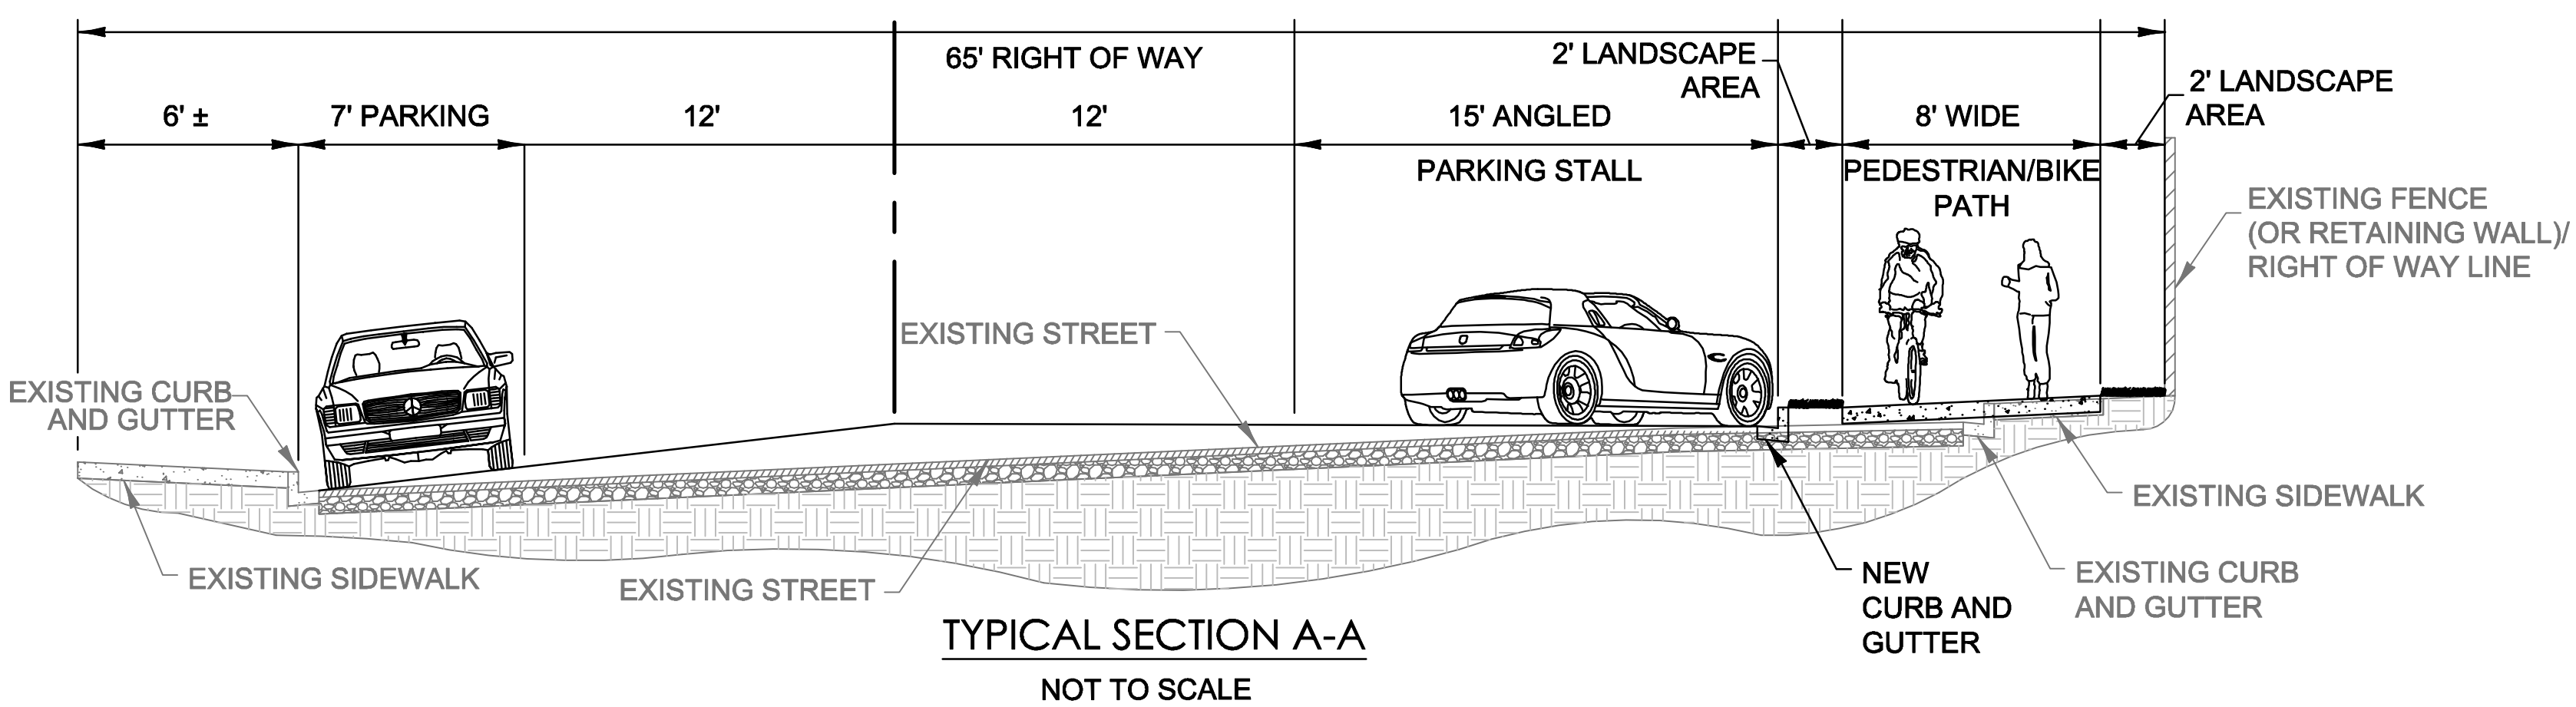

34 PROPOSED PARKING SPACES  
36 EXISTING PARKING SPACES

8' WIDE CLASS I  
BIKE PATH

PHASE I  
36 PROPOSED PARKING SPACES  
37 EXISTING PARKING SPACES

8' WIDE CLASS I  
BIKE PATH

12' WIDE  
MIXED-USE TRAIL

