



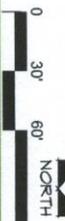

Proposed Planting/Streetscape Improvements Saint Mary's College High School

LANDSCAPE ARCHITECTURE
CIVIL ENGINEERING
SPORT PLANNING DESIGN
2455 The Alameda, Suite 200
San Jose, CA 95126
P: 408.983.7200 F: 408.983.7200

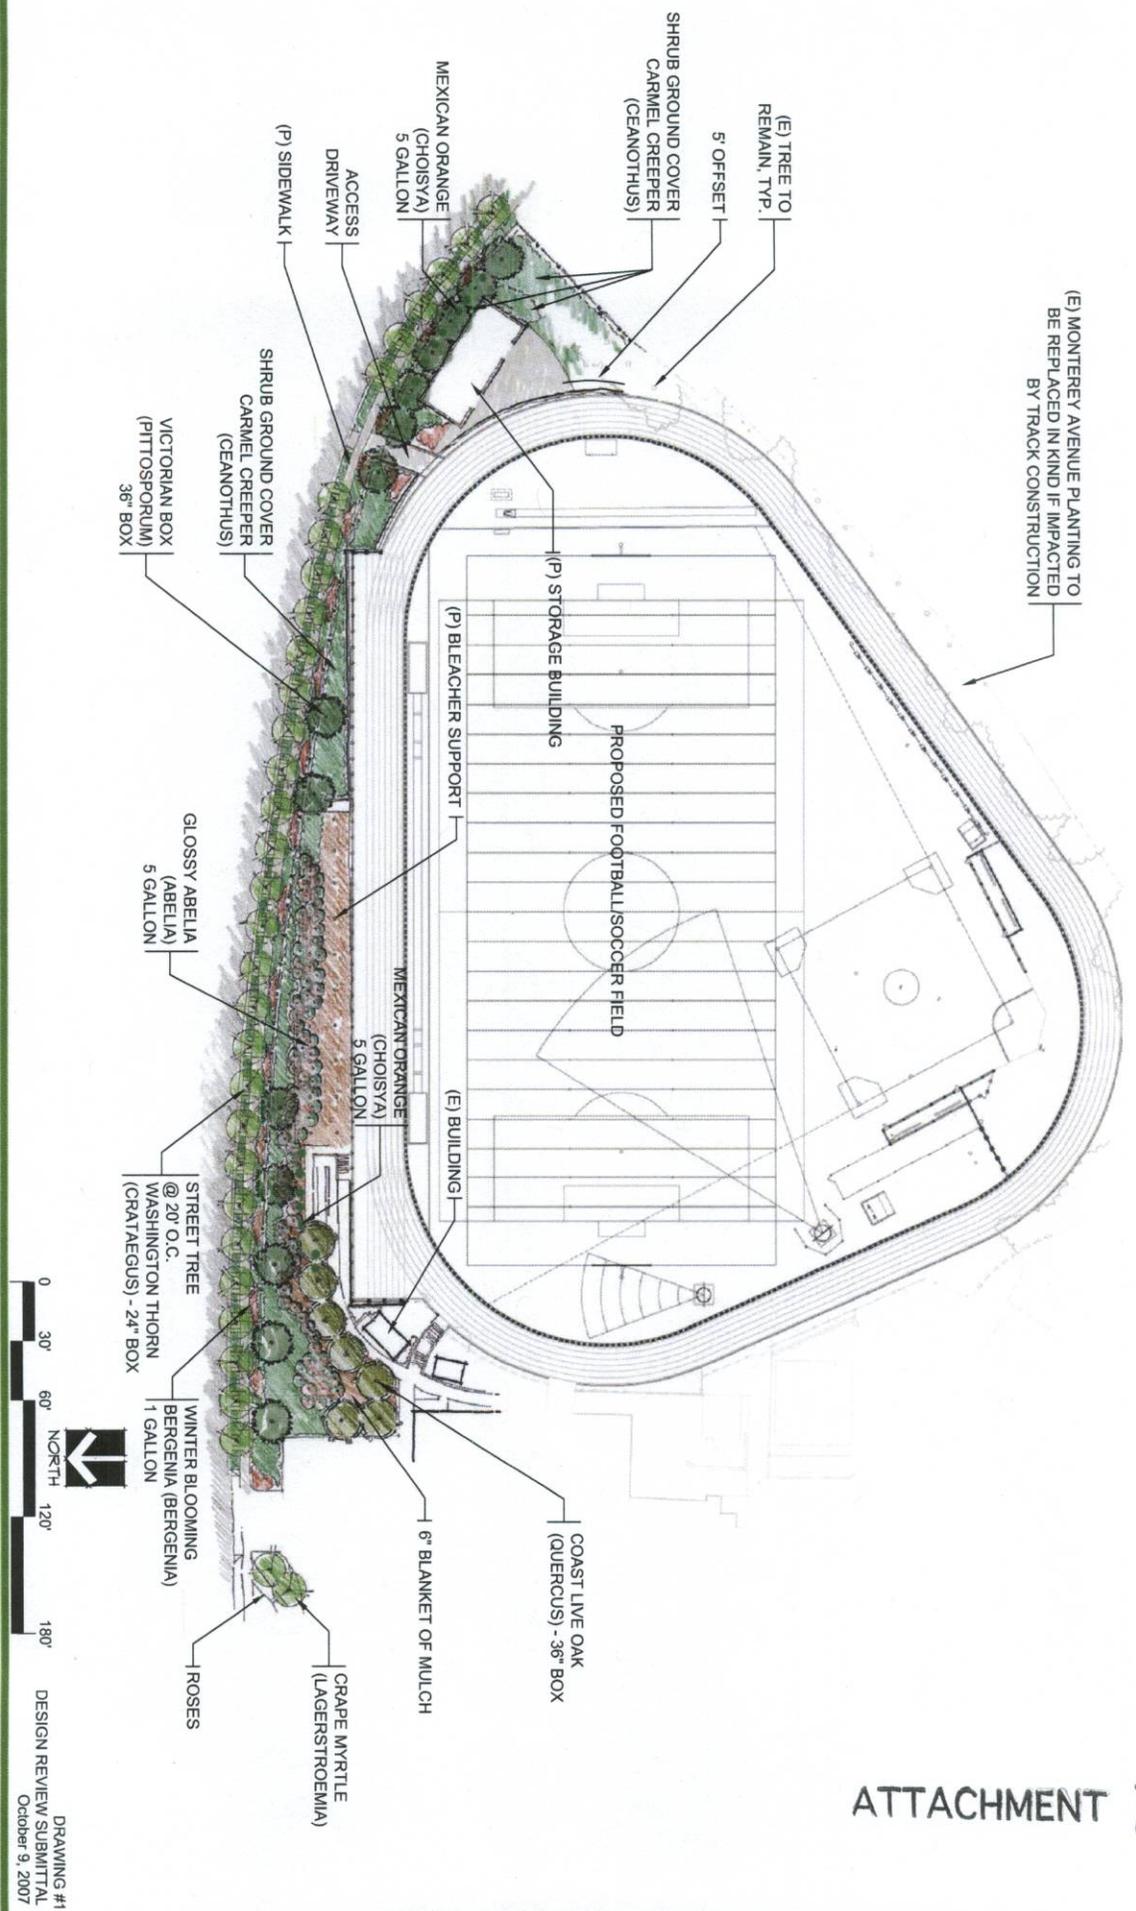


DRAWING #1
DESIGN REVIEW SUBMITTAL
October 9, 2007

ATTACHMENT F




Proposed Posen Avenue to Track Section Saint Mary's College High School

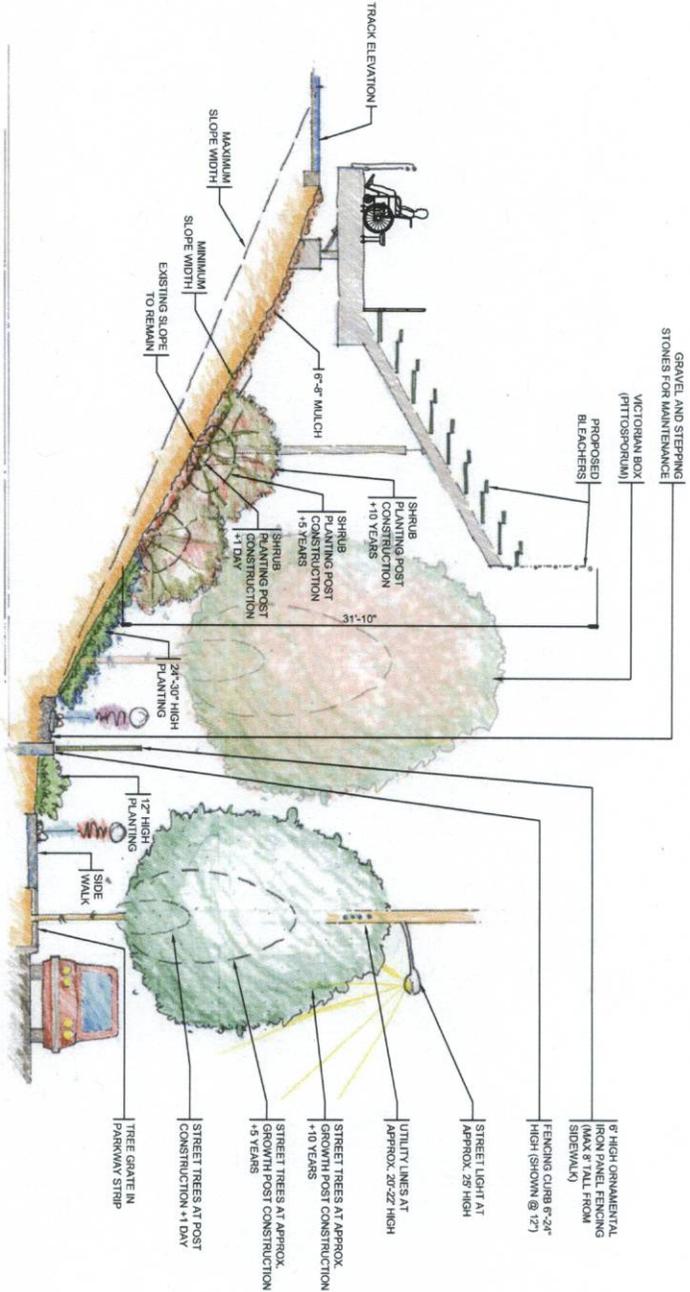

DRAWING #2
DESIGN REVIEW SUBMITTAL
October 9, 2007

LANDSCAPE ARCHITECTURE
CIVIL ENGINEERING
SPOT PLANNING DESIGN
2455 The Alameda, Suite 200
San Jose, CA 95128
P: 408.985.2700
F: 408.985.2700

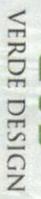



Posen Avenue Planting: 1 Day Post-Construction

Saint Mary's College High School





LANDSCAPE ARCHITECTURE
CIVIL ENGINEERING
SHORT PLANNING DESIGN



DRAWING #3
DESIGN REVIEW SUBMITTAL
October 9, 2007

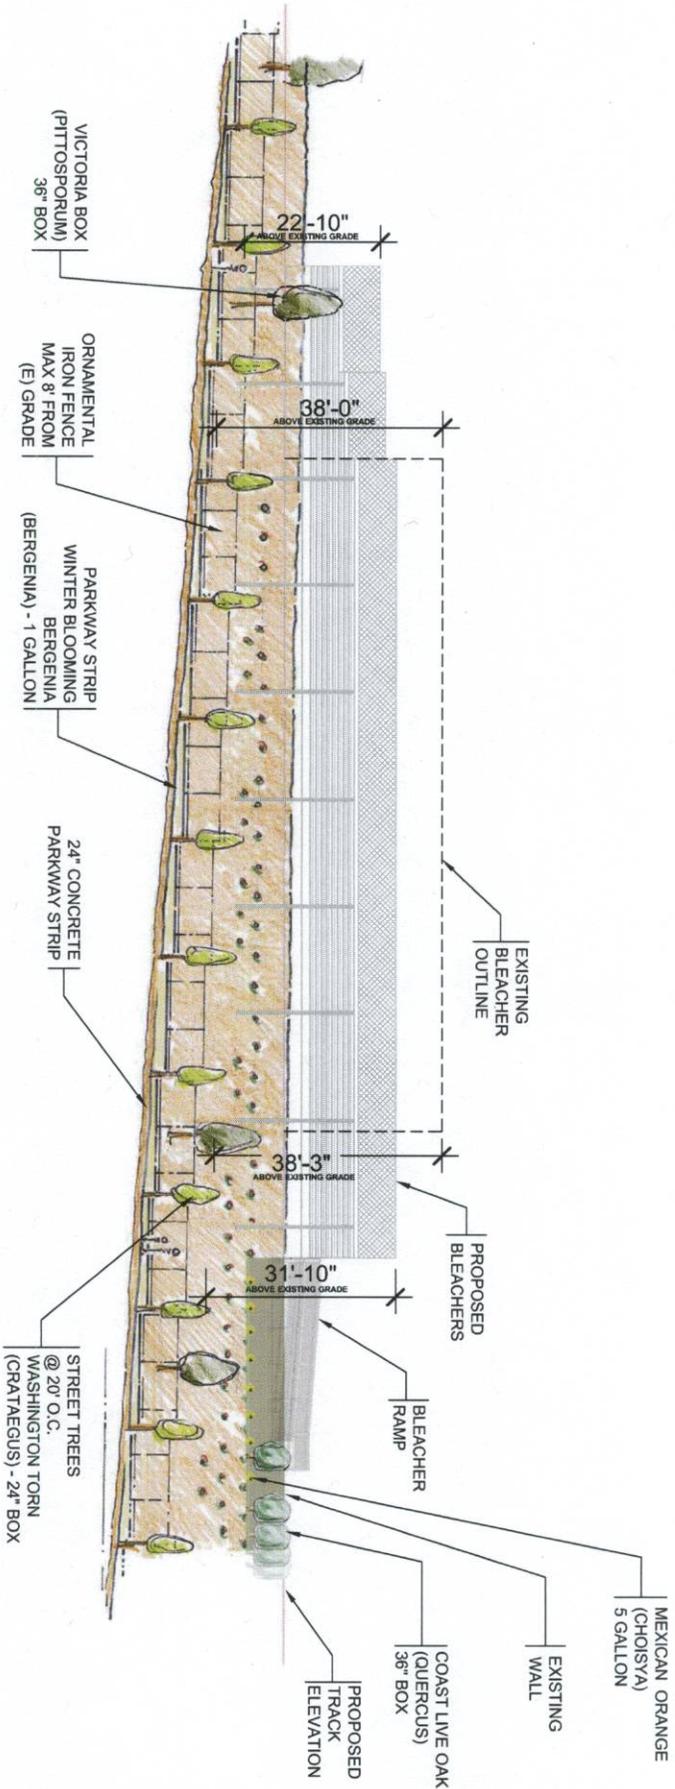




Posen Avenue Planting: 5 Years Post-Construction

Saint Mary's College High School





LANDSCAPE ARCHITECTURE
CIVIL ENGINEERING
SHORT PLANNING DESIGN
2455 The Alameda, Suite 200

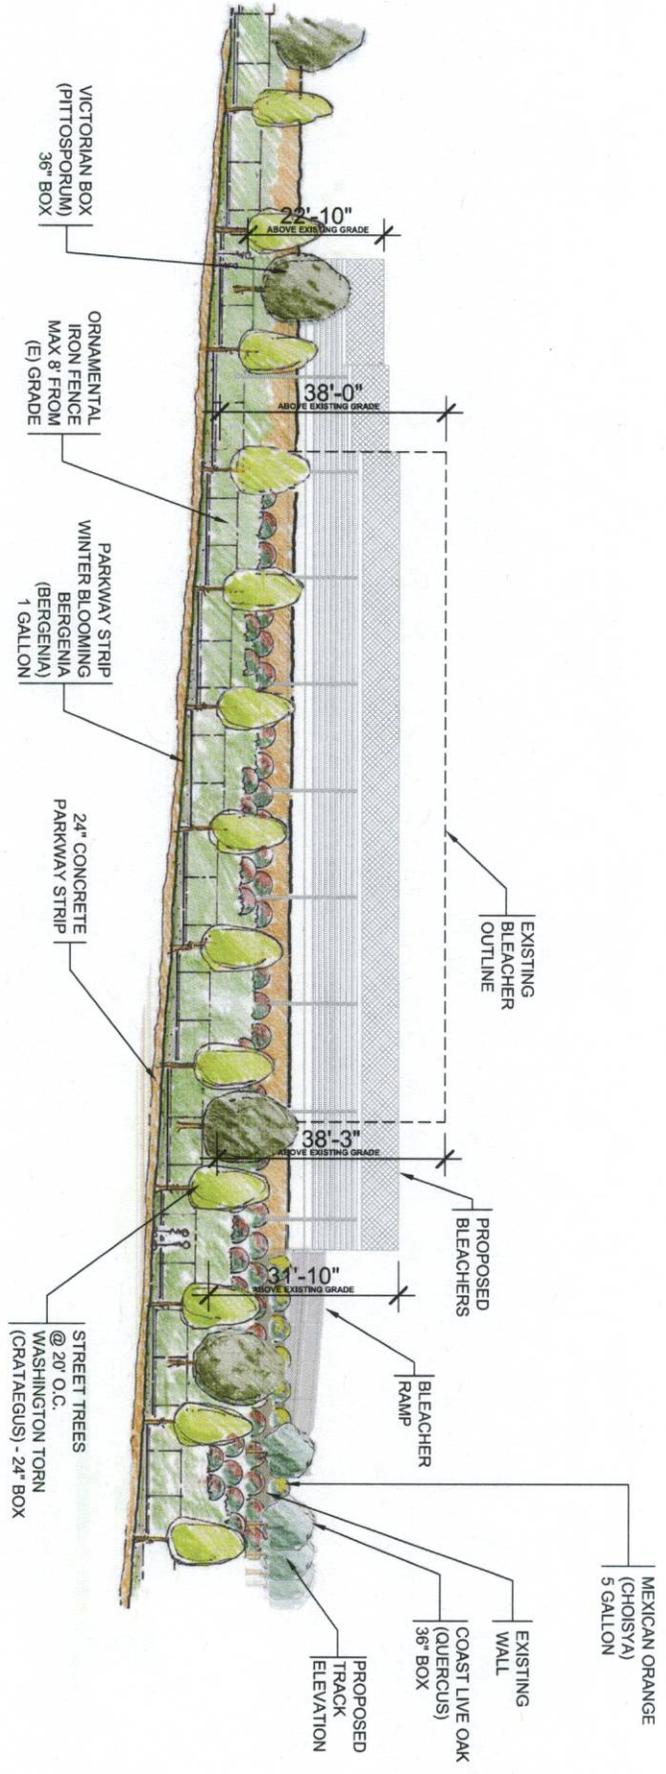



Posen Avenue Planting: 10 Years Post-Construction

Saint Mary's College High School

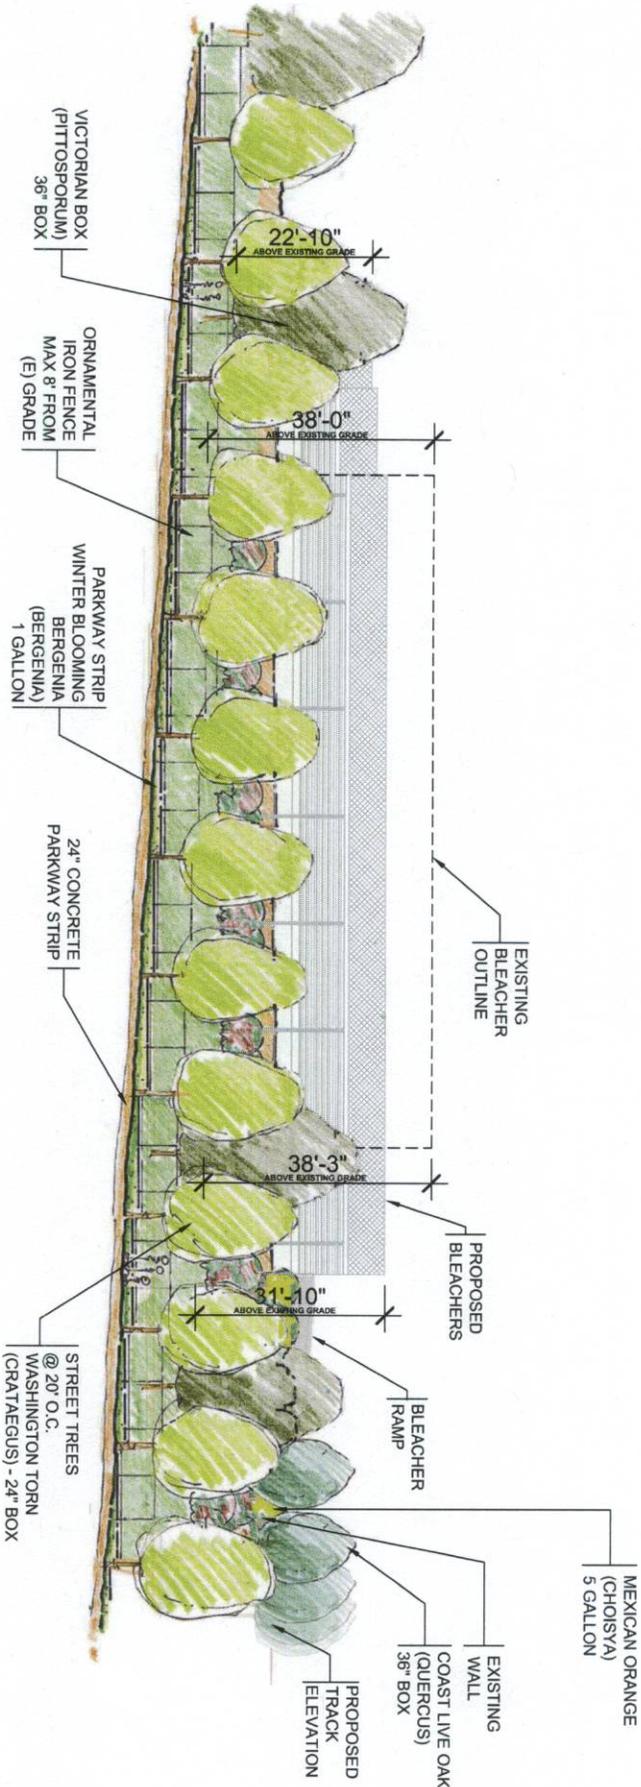

DRAWING #5
 DESIGN REVIEW SUBMITTAL
 October 9, 2007




LANDSCAPE ARCHITECTURE
 CIVIL ENGINEERING
 SHORT PLANNING DESIGN
 2455 THE ALAMEDA, SUITE 200




Posen Avenue Fence Elevation

Saint Mary's College High School





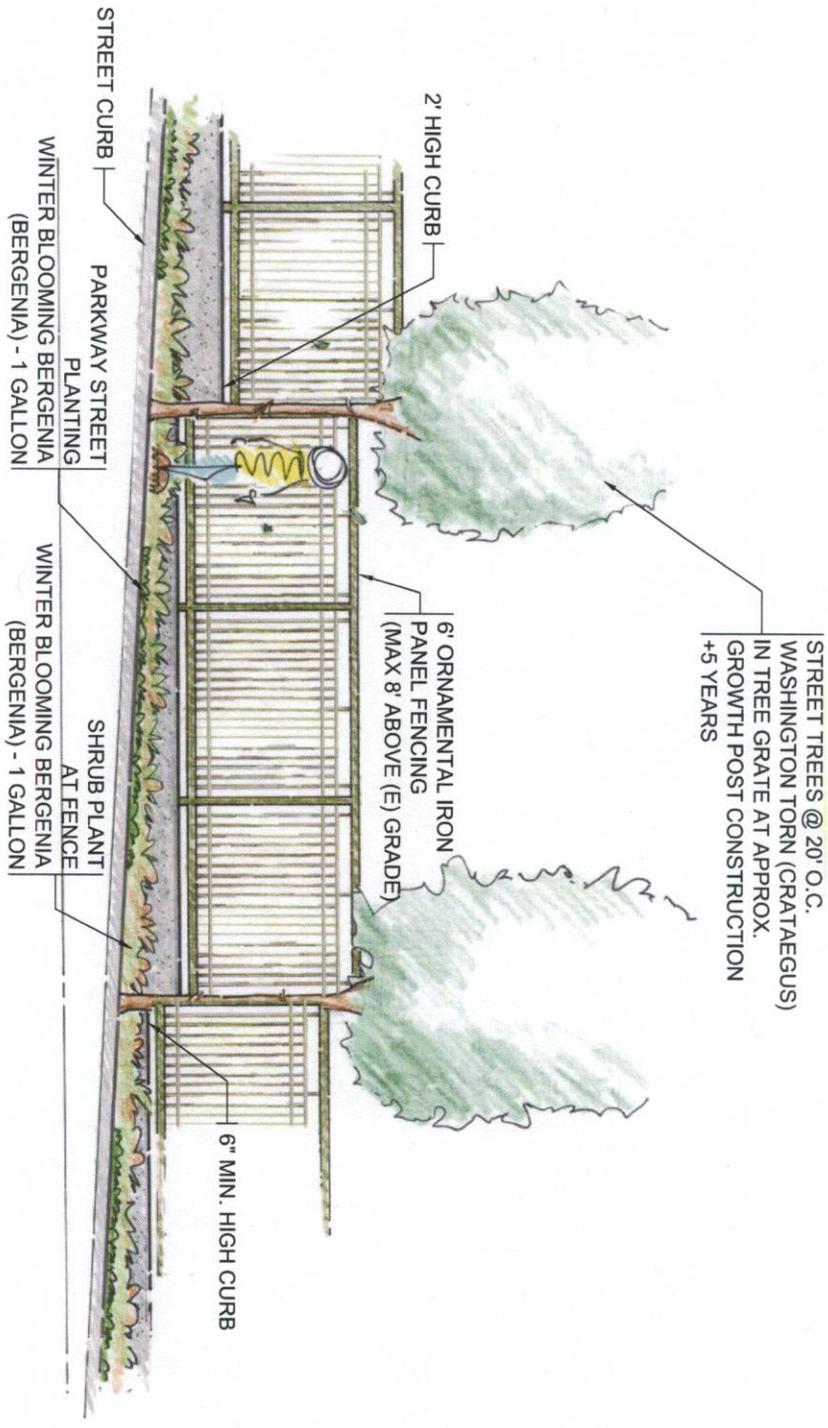


STREET TREES @ 20' O.C.
 WASHINGTON TORN (CRATAEGUS)
 IN TREE GRATE AT APPROX.
 GROWTH POST CONSTRUCTION
 +5 YEARS



DRAWING #8
 DESIGN REVIEW SUBMITTAL
 October 9, 2007



Posen Avenue Sidewalk/Parkway Detail
Saint Mary's College High School

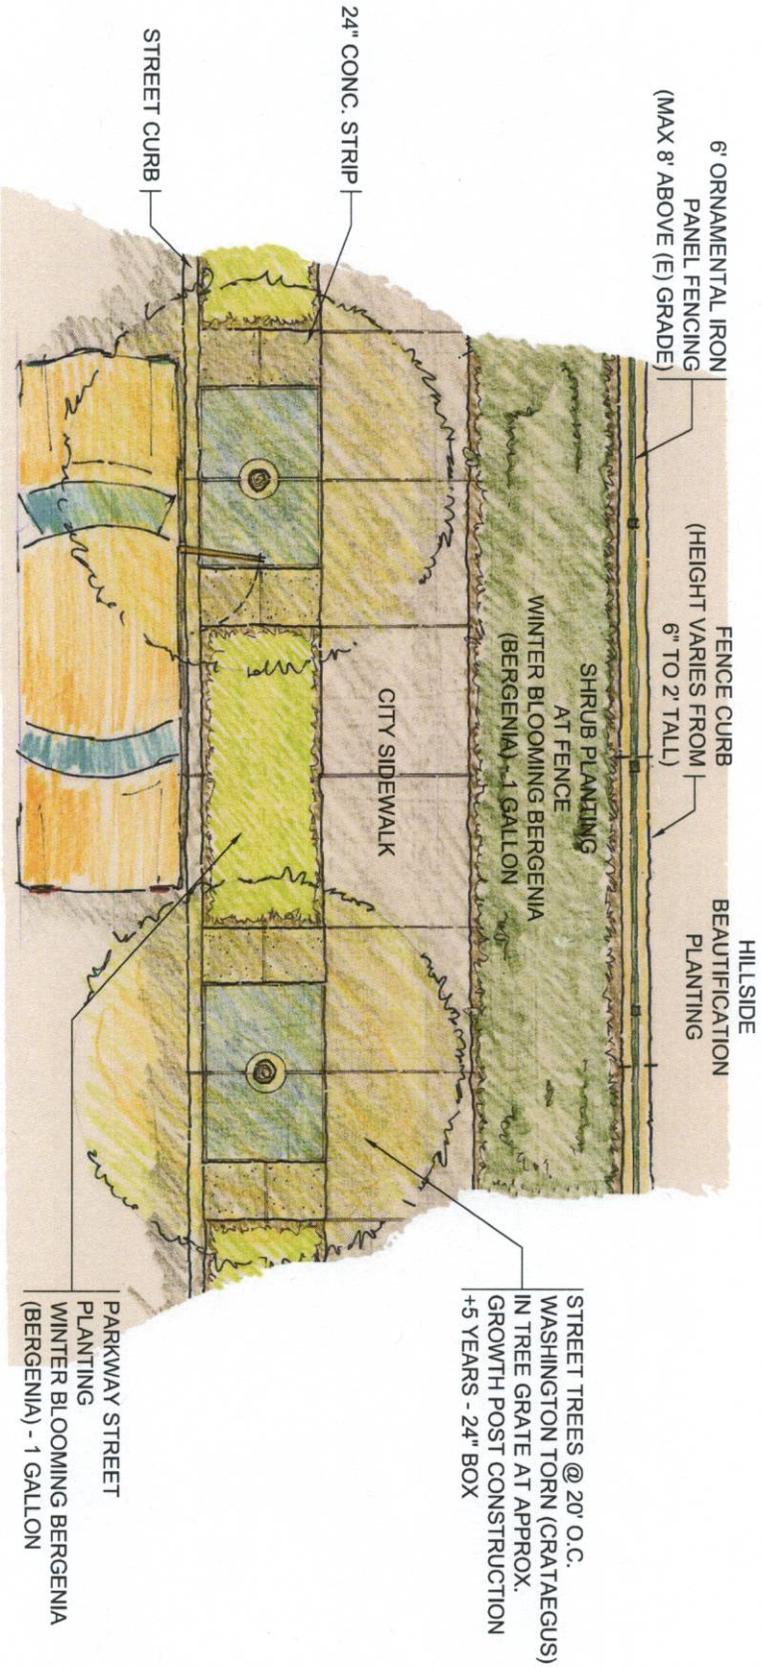




VERDE DESIGN



Section at Monterey Avenue Property Line
 Saint Mary's College High School

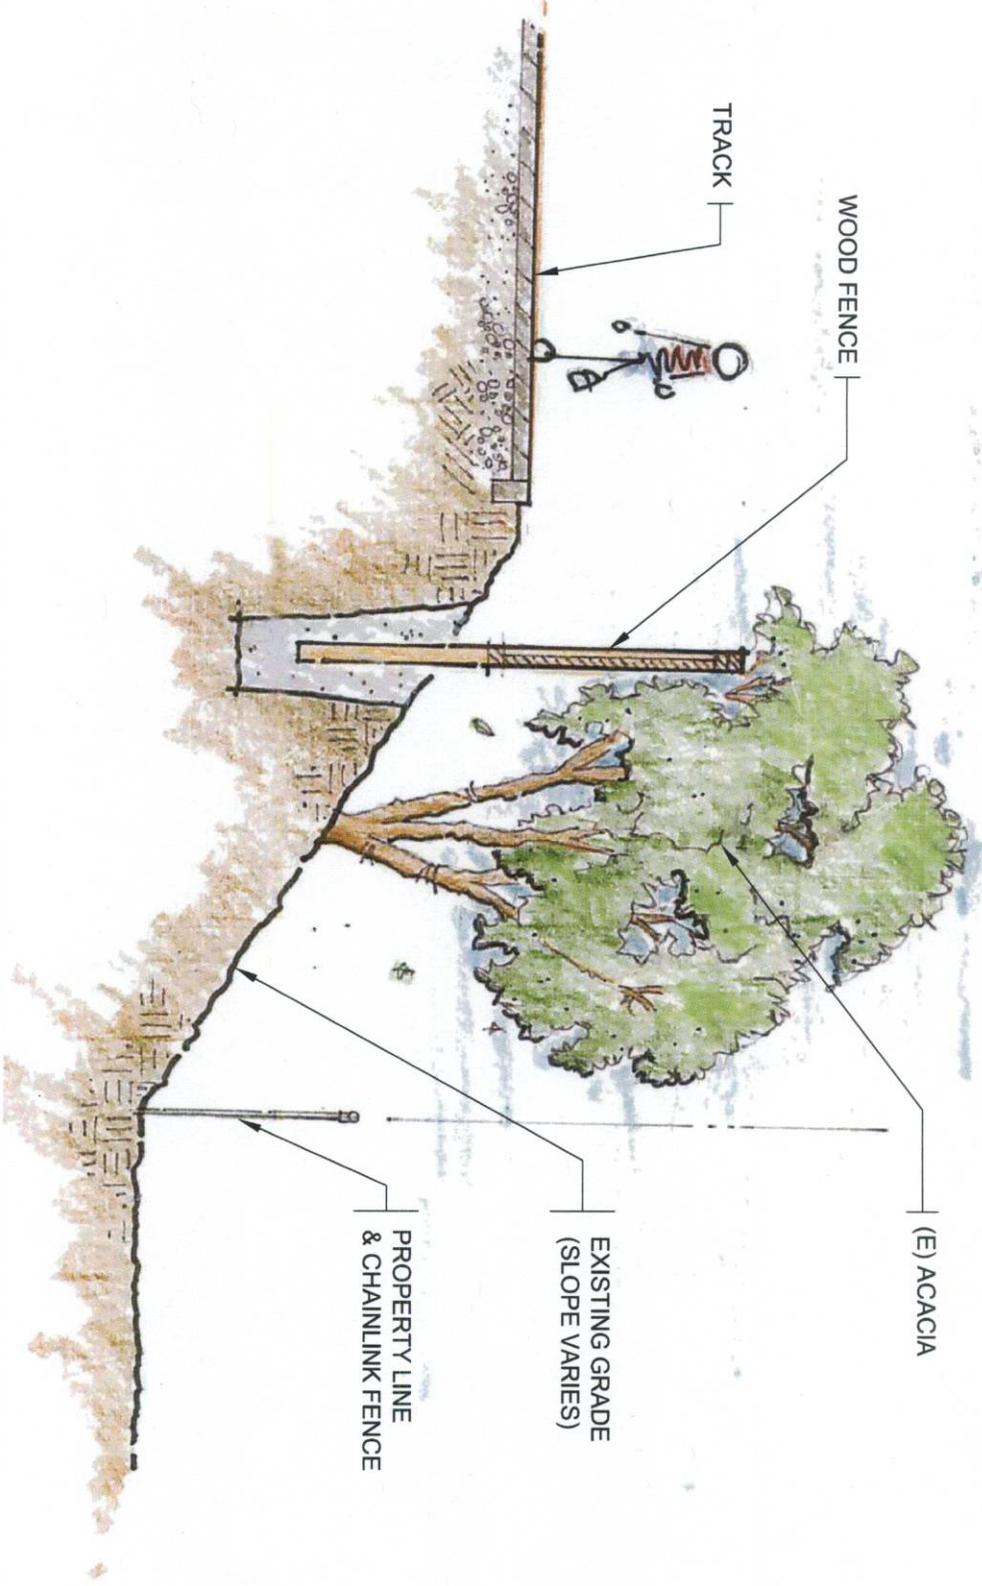

(E) ACACIA

EXISTING GRADE
 (SLOPE VARIES)

PROPERTY LINE
 & CHAINLINK FENCE

DRAWING #9
 DESIGN REVIEW SUBMITTAL
 October 9, 2007

LANDSCAPE ARCHITECTURE
 CIVIL ENGINEERING
 SPORT PLANNING DESIGN
 2455 The Alameda, Suite 200







Track to Posen Avenue Section at Track Ramp Access

VERDE DESIGN
 LANDSCAPE ARCHITECTURE
 CIVIL ENGINEERING
 SPORT PLANNING DESIGN
 2455 Tule Avenue, Suite 200
 Santa Clara, CA 95050
 P: 408.983.2700
 F: 408.983.2760

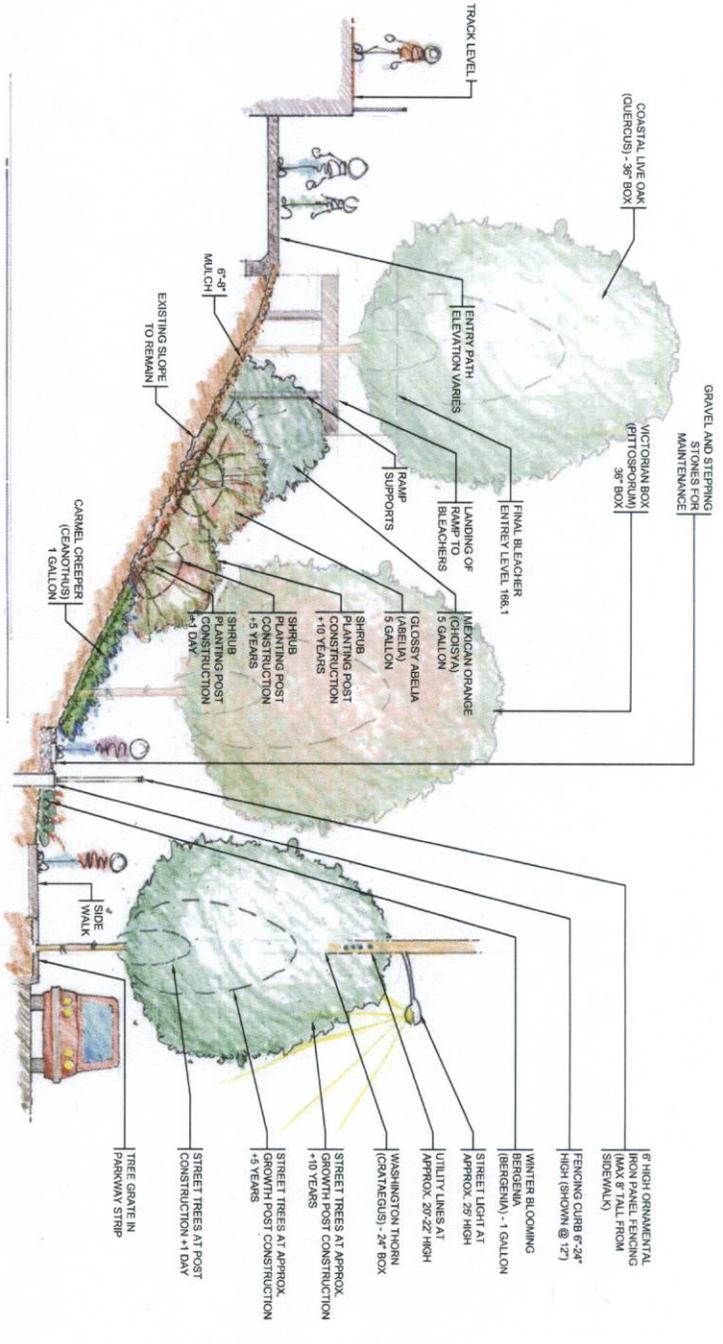

DRAWING #9
 DESIGN REVIEW SUBMITTAL
 October 9, 2007



Track to Posen Avenue Section at Bleachers


Saint Mary's College High School




VERDE DESIGN

LANDSCAPE ARCHITECTURE
CIVIL ENGINEERING
SPORT PLANNING DESIGN
2455 THE ALAMEDA, SUITE 200
TEL: 408.983.7200
FAX: 408.983.7260

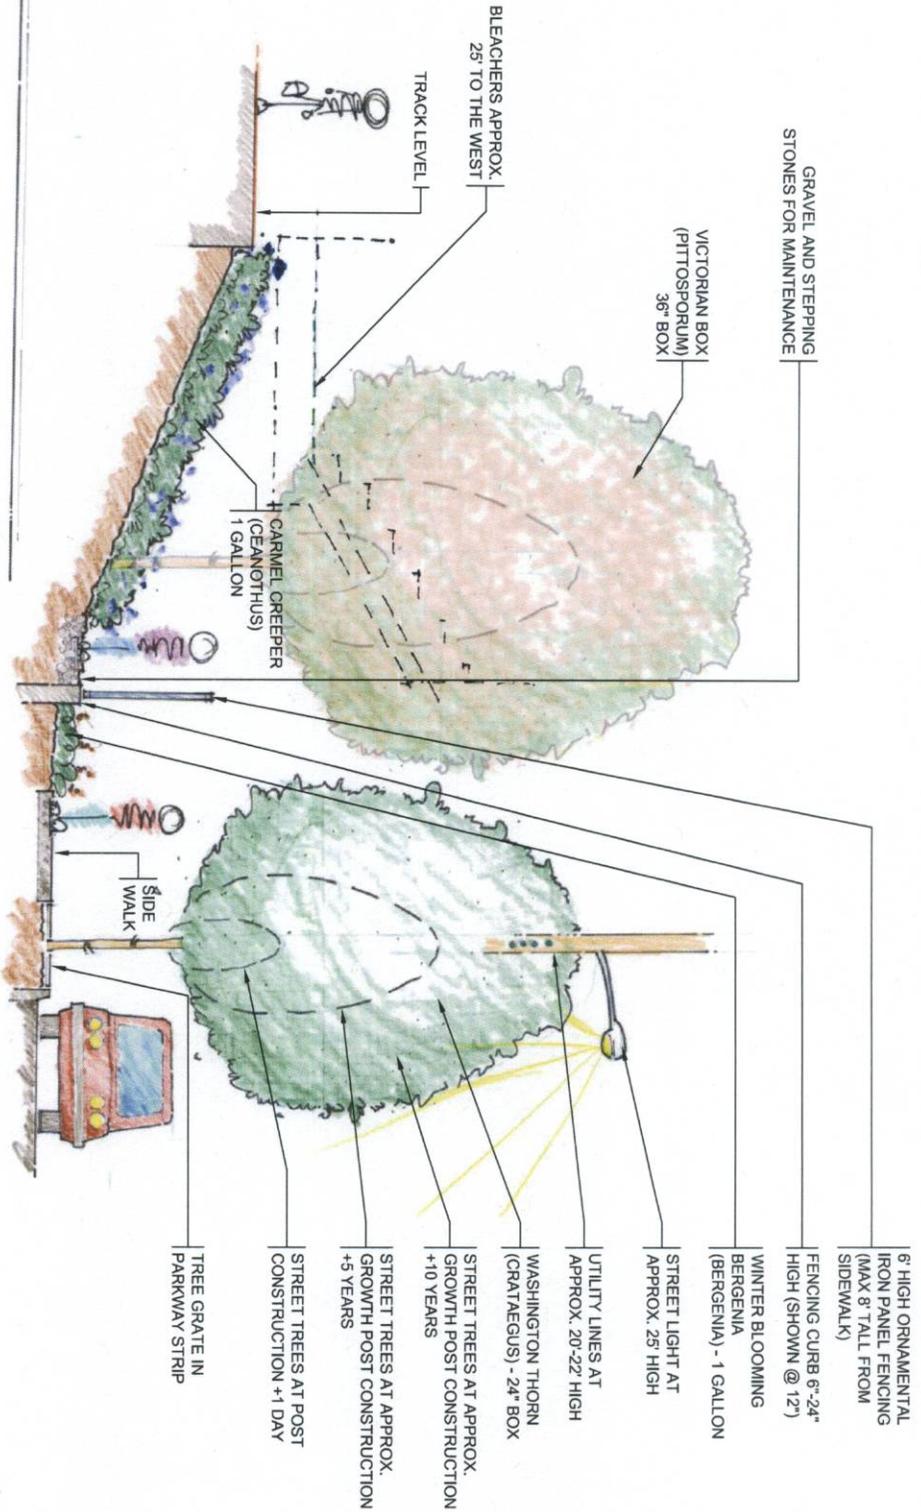

SCALE: 3/16" = 1'-0"

DRAWING #10
DESIGN REVIEW SUBMITTAL
October 9, 2007




Storage Building to Posen Avenue Section Saint Mary's College High School




LANDSCAPE ARCHITECTURE
CIVIL ENGINEERING
SHORT PLANNING DESIGN
2455 The Alameda, Suite 200

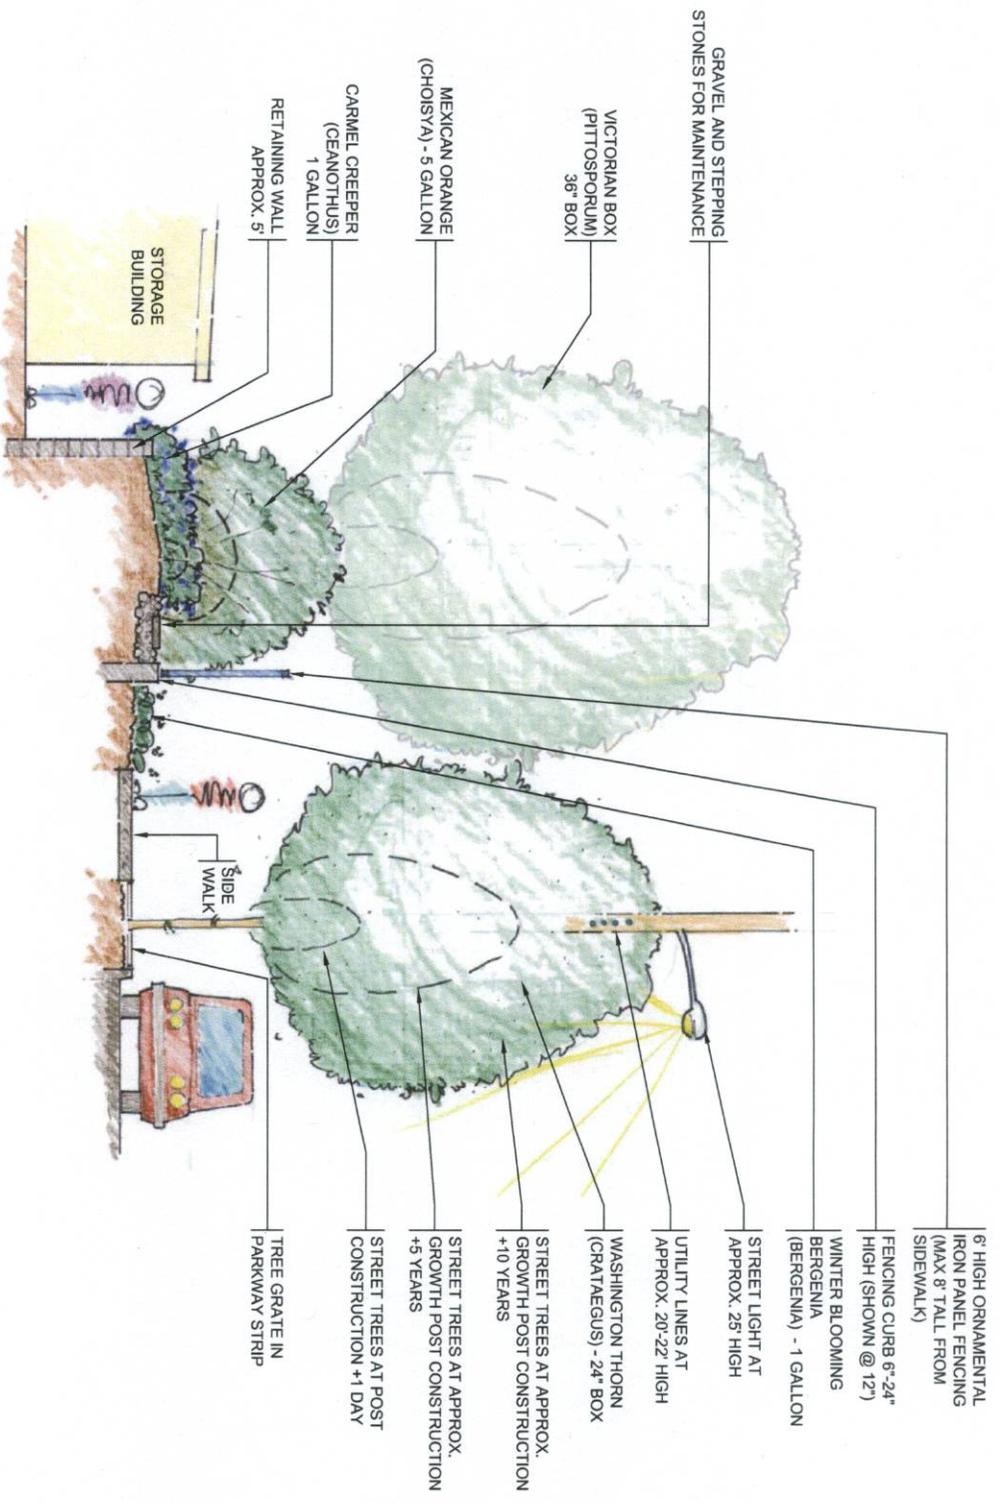

SCALE: 3/16" = 1'-0"

DRAWING #11
DESIGN REVIEW SUBMITTAL
October 9, 2007