


PIERCE STREET

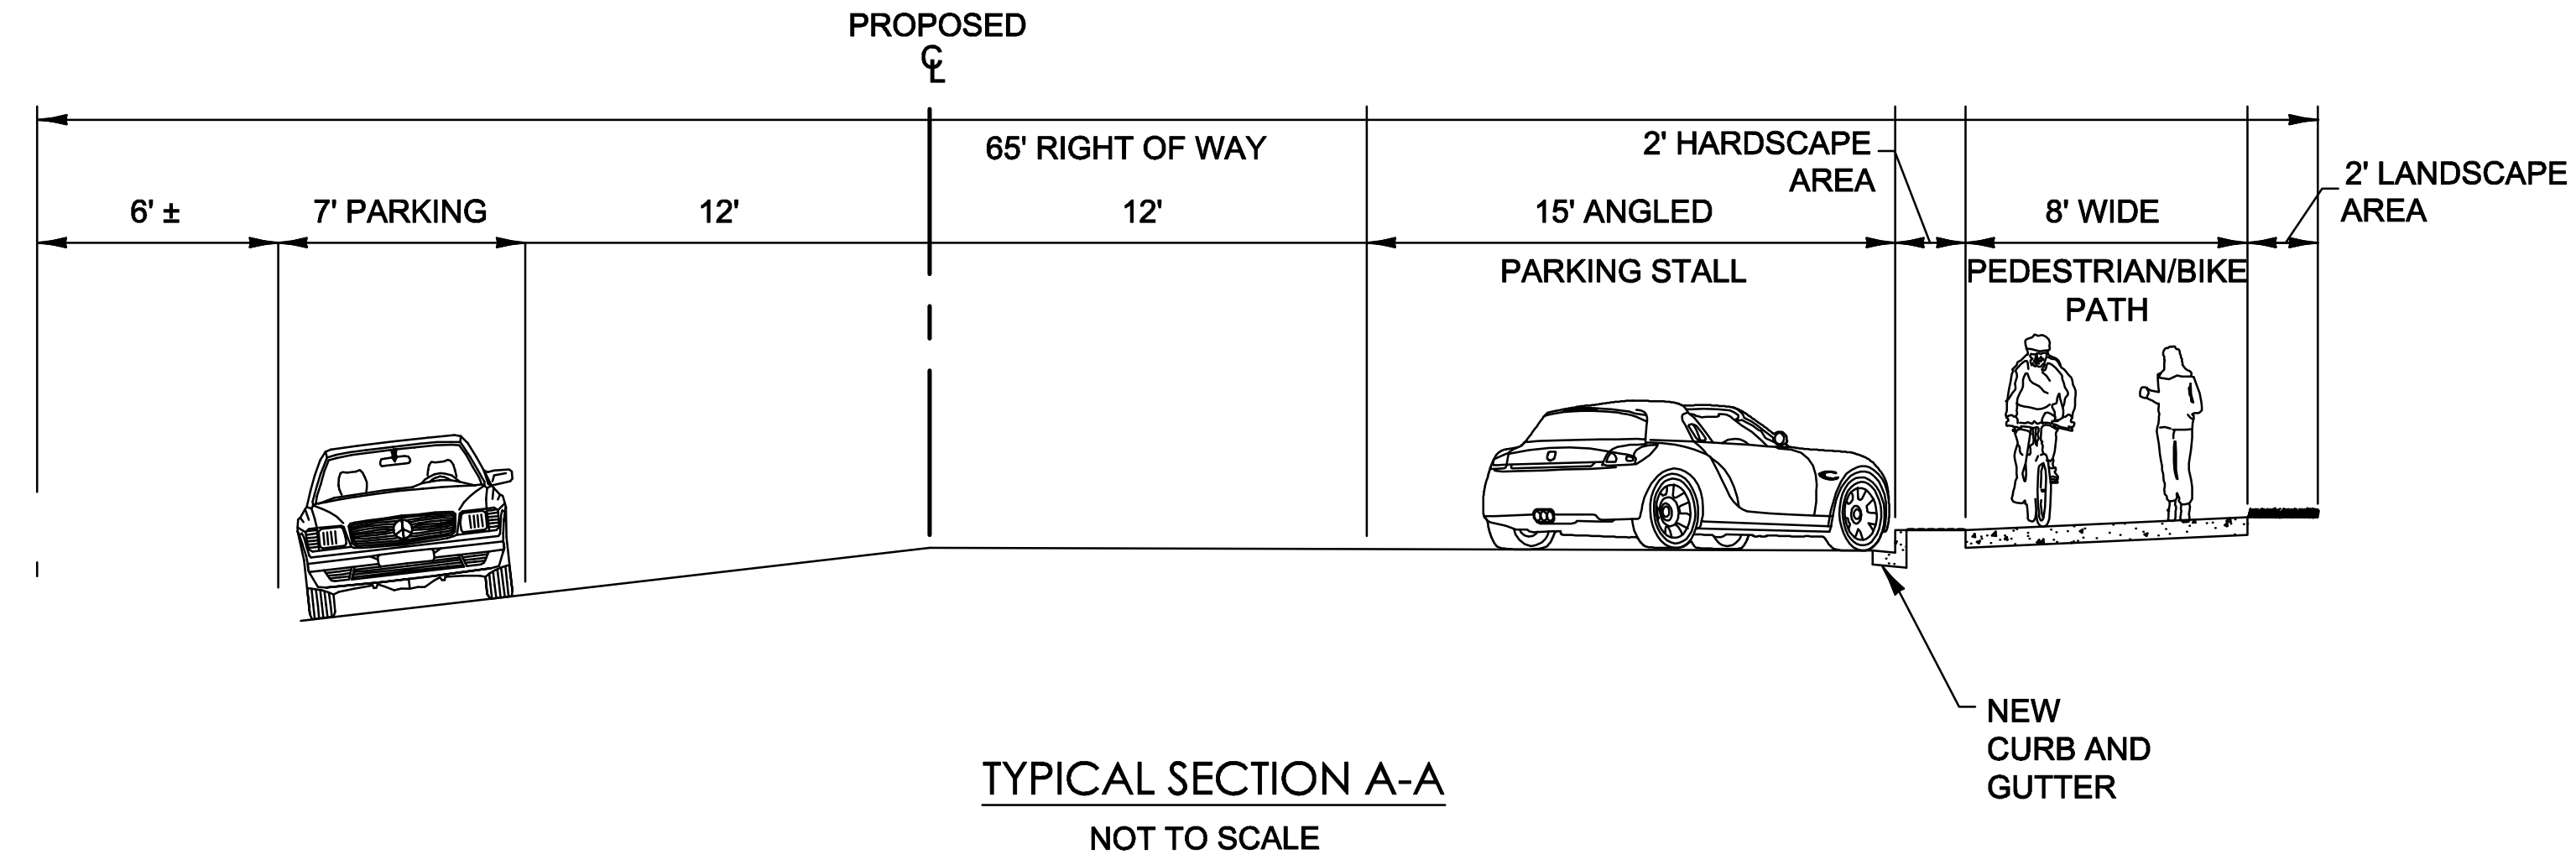

CERRITO CREEK TRAIL

535 BAYSIDE

545 BRIDGEWATER

555 GATEVIEW

PROPOSED BUS STOP

PROPOSED BUS STOP

12' WIDE MIXED-USE TRAIL

PIERCE STREET

34 PROPOSED PARKING SPACES
36 EXISTING PARKING SPACES

8' WIDE CLASS I BIKE PATH

PHASE I

36 PROPOSED PARKING SPACES
37 EXISTING PARKING SPACES

END EXISTING RETAINING WALL

8' WIDE CLASS I BIKE PATH

PHASE II

CLEVELAND AVENUE

