

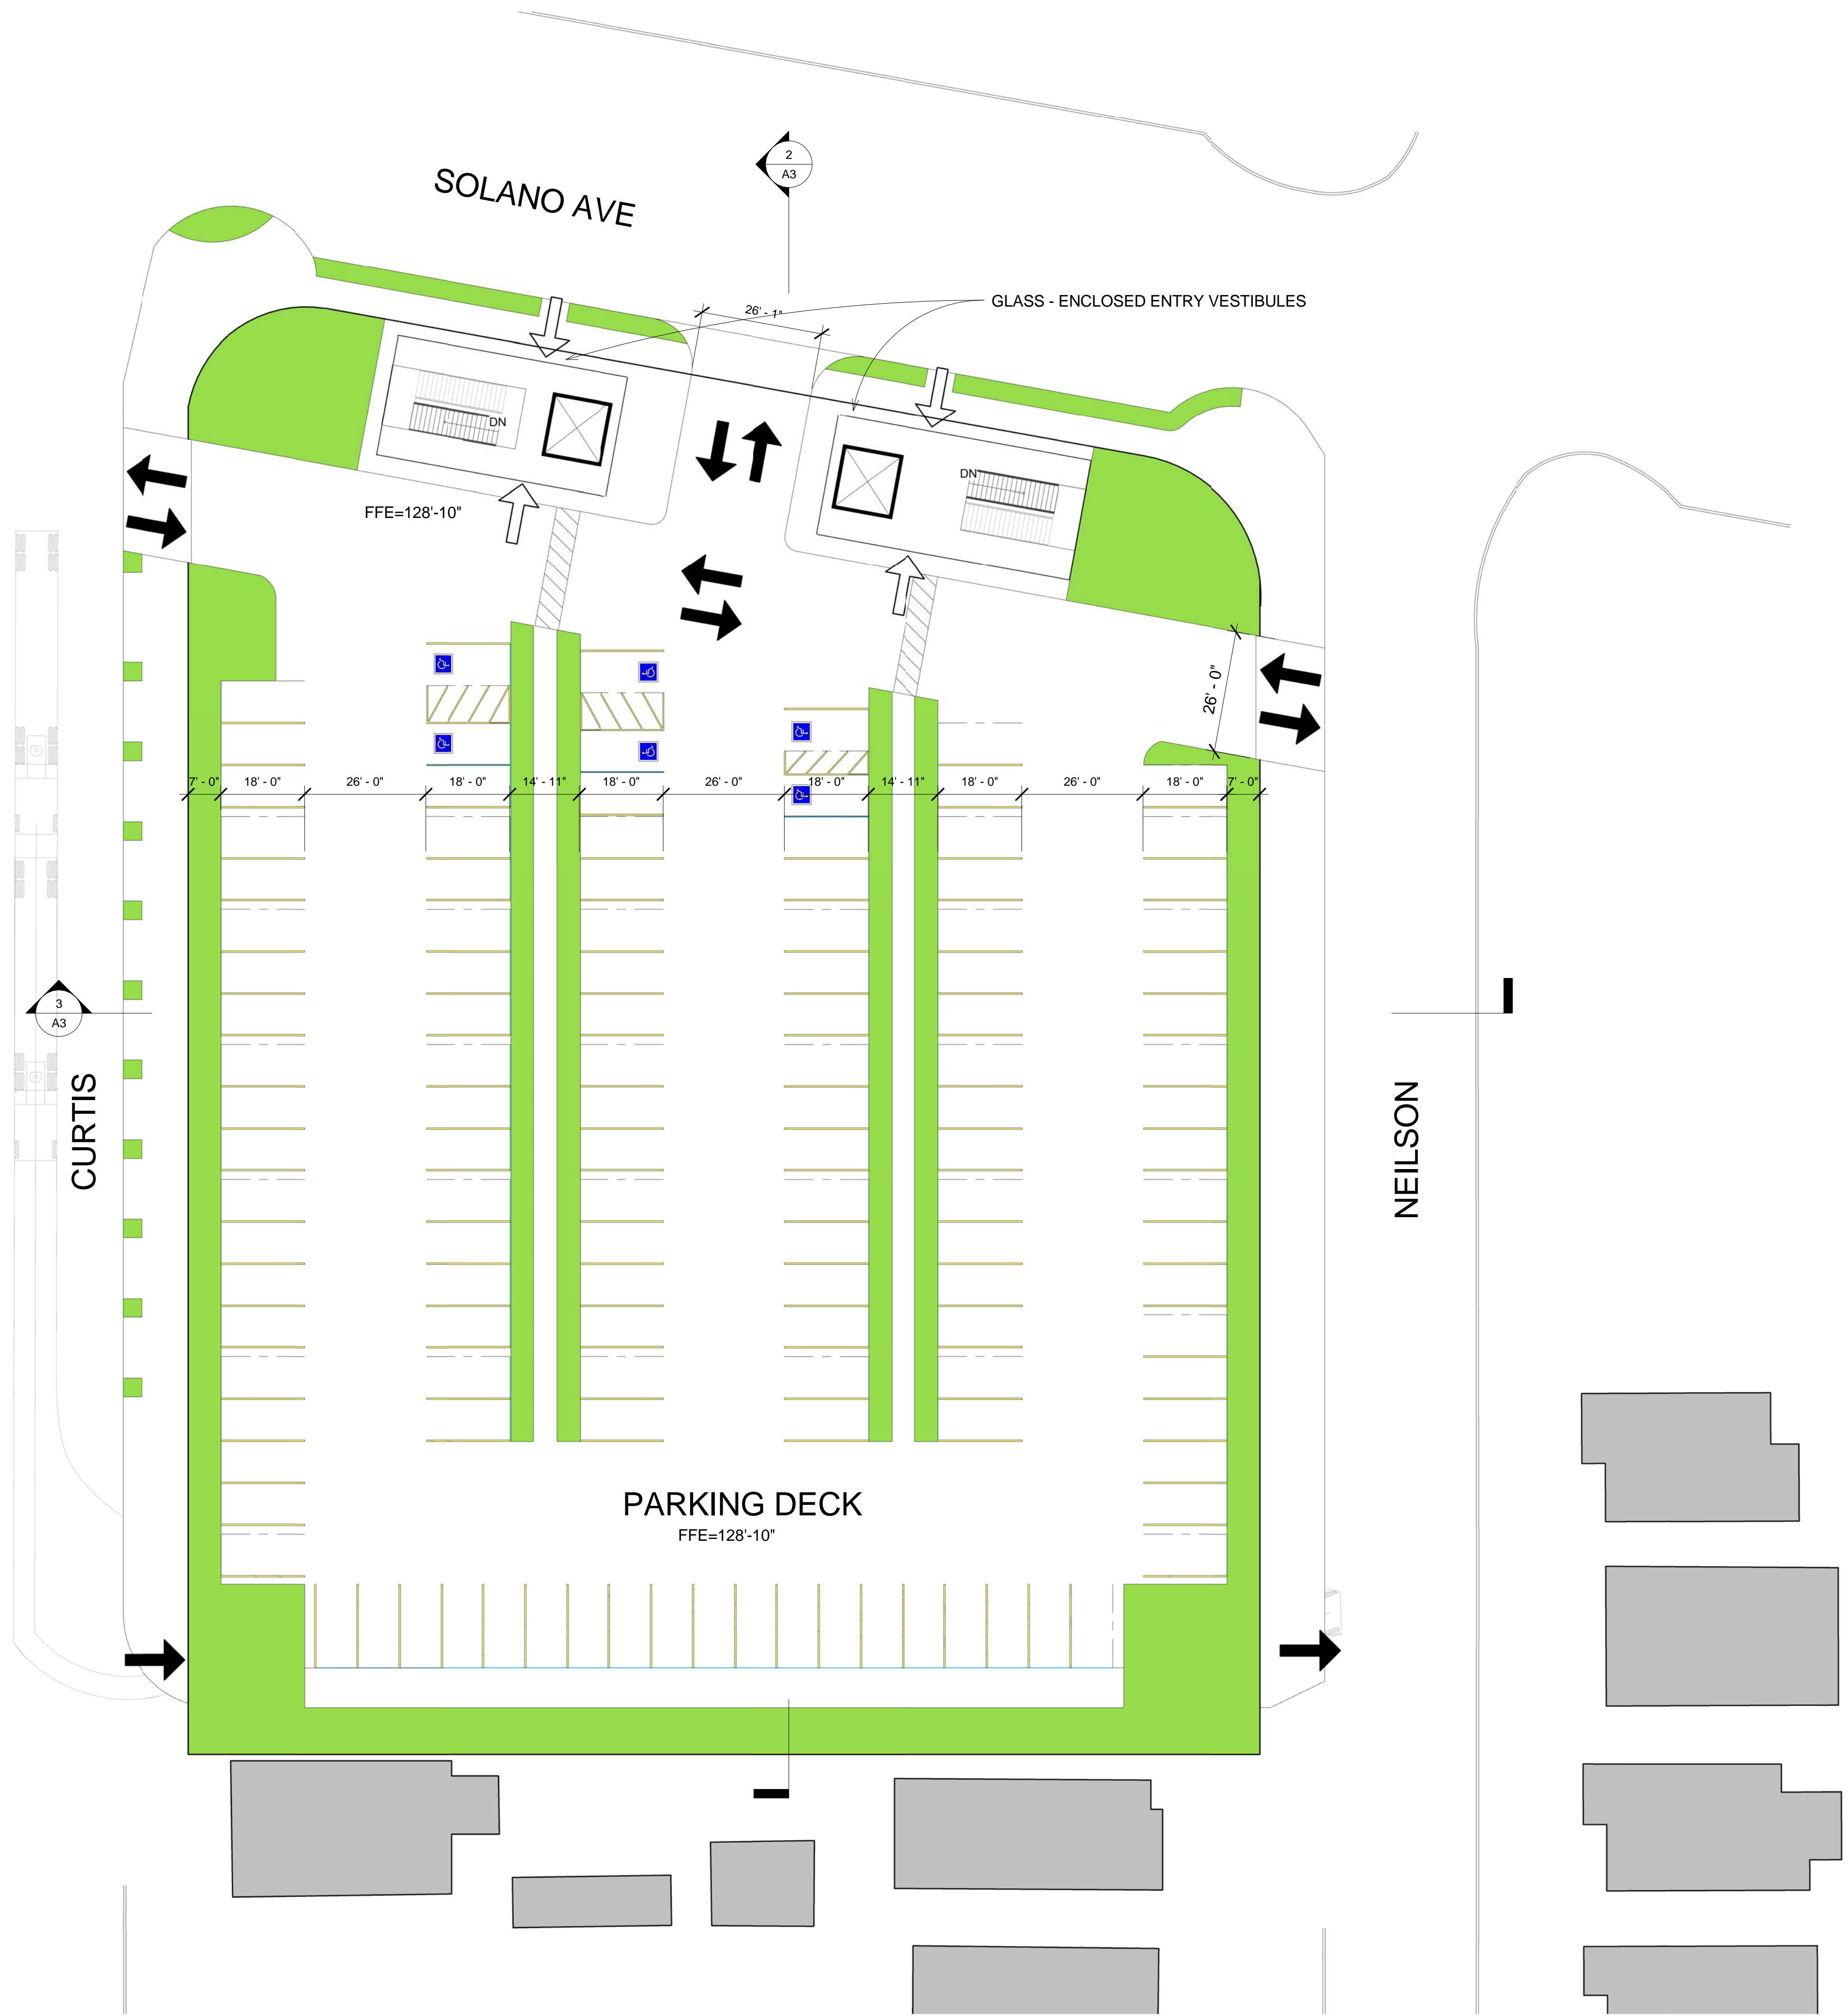


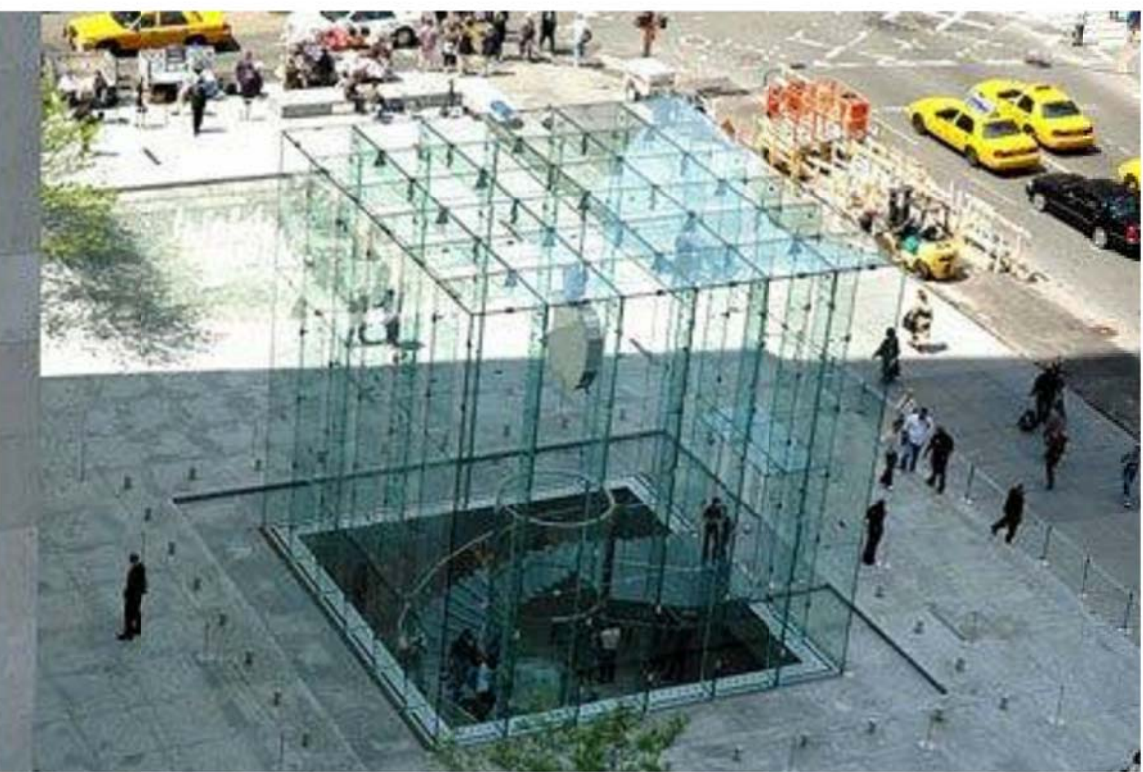




SAFEBAY AREA 51,417 SF  
 PARKING 123 STALLS

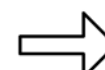

STREET LEVEL PLAN  
 OPTION 2 "SUBTERRANEAN STORE"

-  PEDESTRIAN ENTRY
-  VEHICULAR ENTRY
-  PARKING DECK & ROOFS
-  PLANTERS/PLANTED AREA
-  SKYLIGHTS



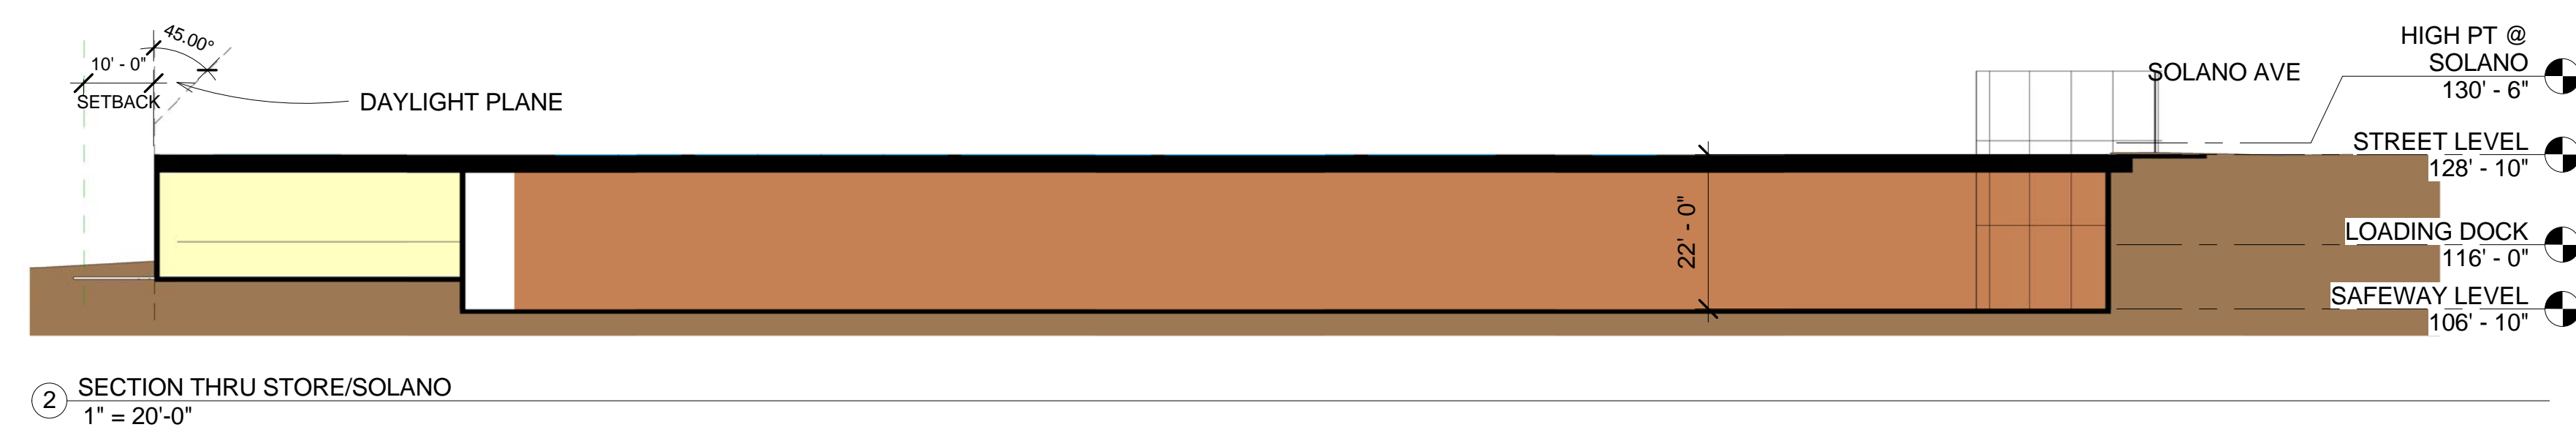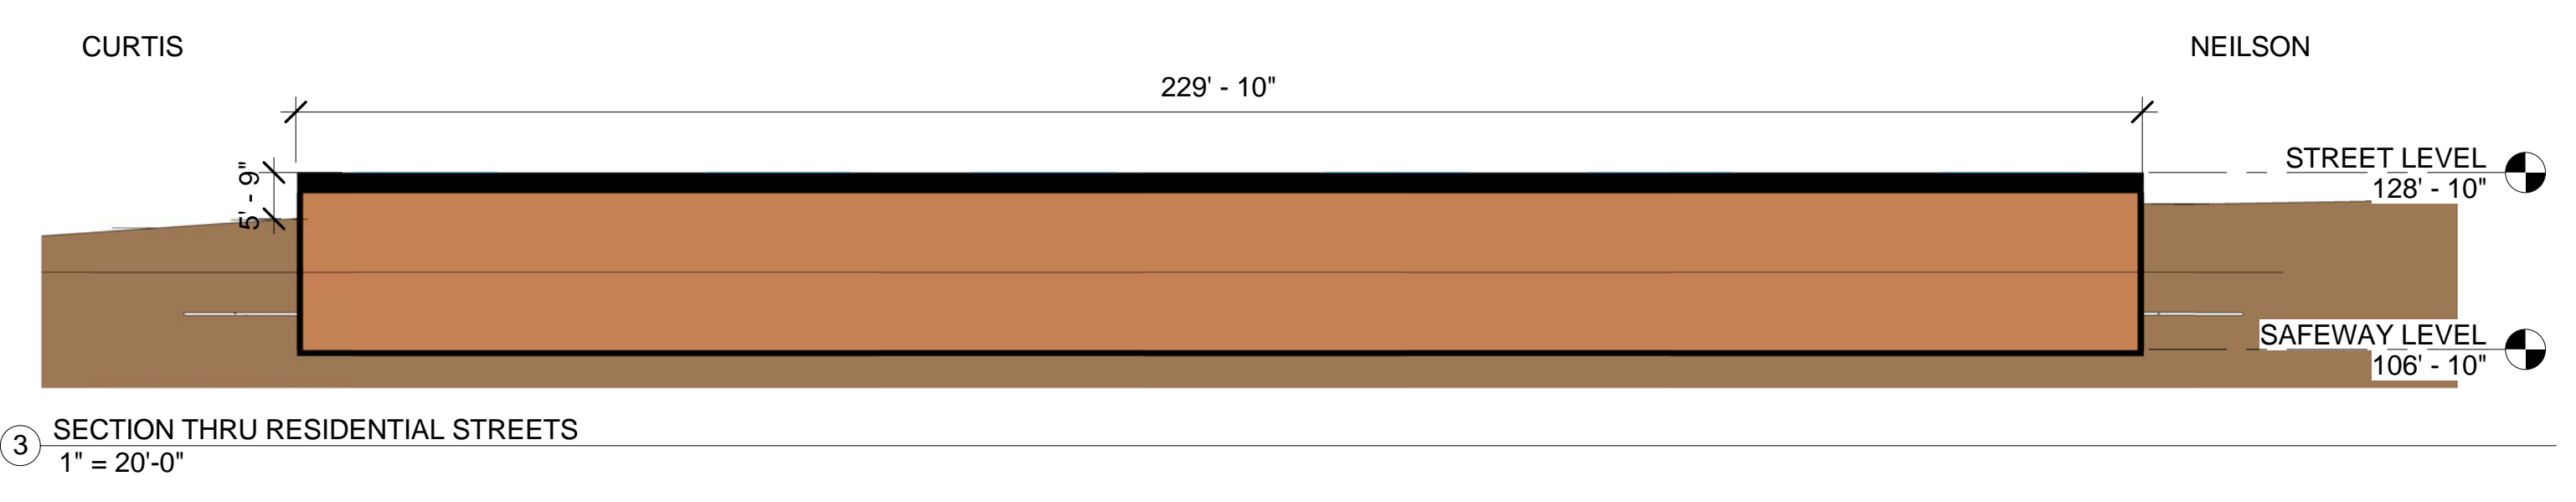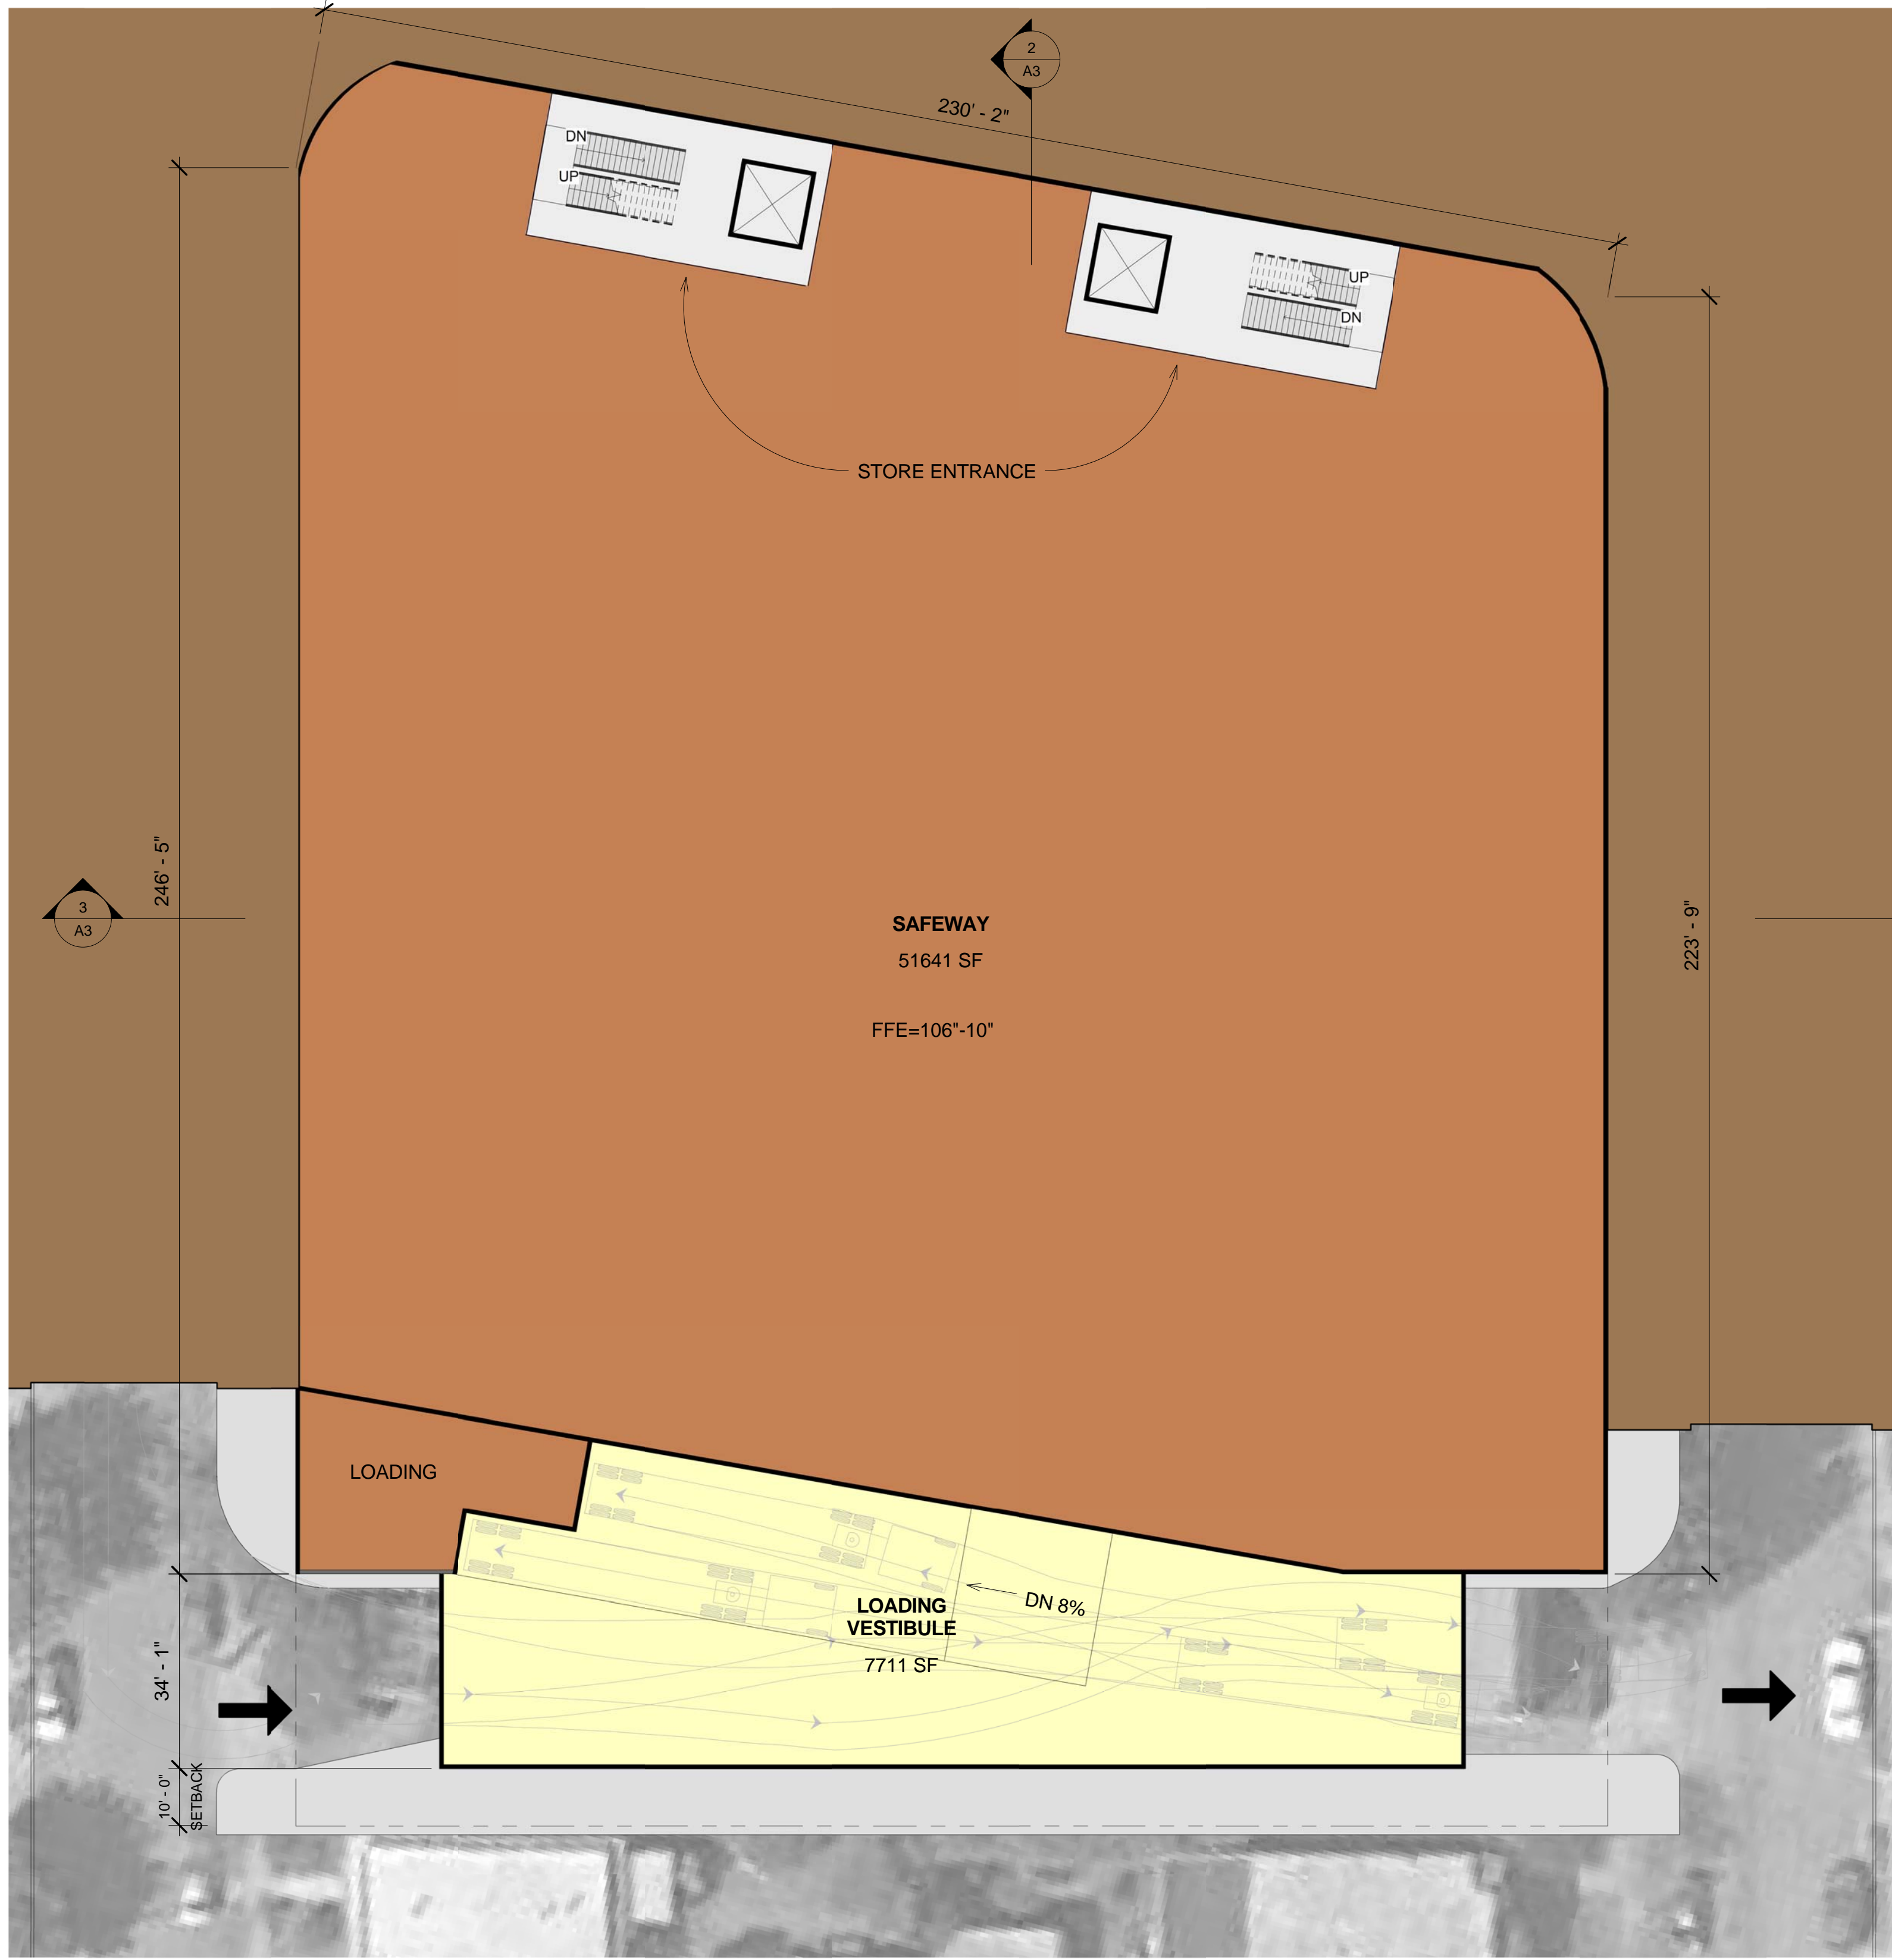

COMPACTED FILL "EARTH"  
 SAFEWAY

**SAFEWAY LEVEL PLAN & SECTIONS  
OPTION 2 "SUBTERRANEAN STORE"**