

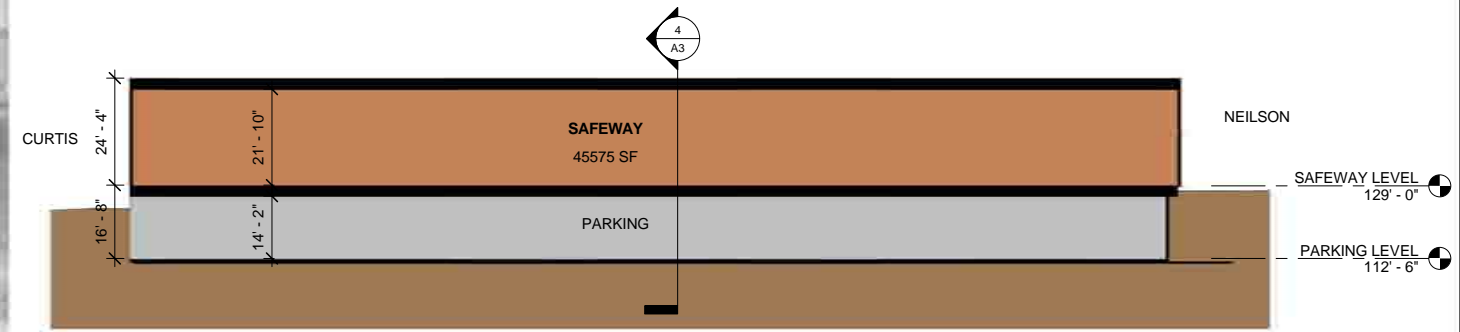


SAFEWAY AREA	45,337 SF
RESIDENTIAL AREA	8,950 SF
PARKING	75 STALLS

- SAFEWAY
- NEW RESIDENTIAL
- PLANTING
- SIDEWALK

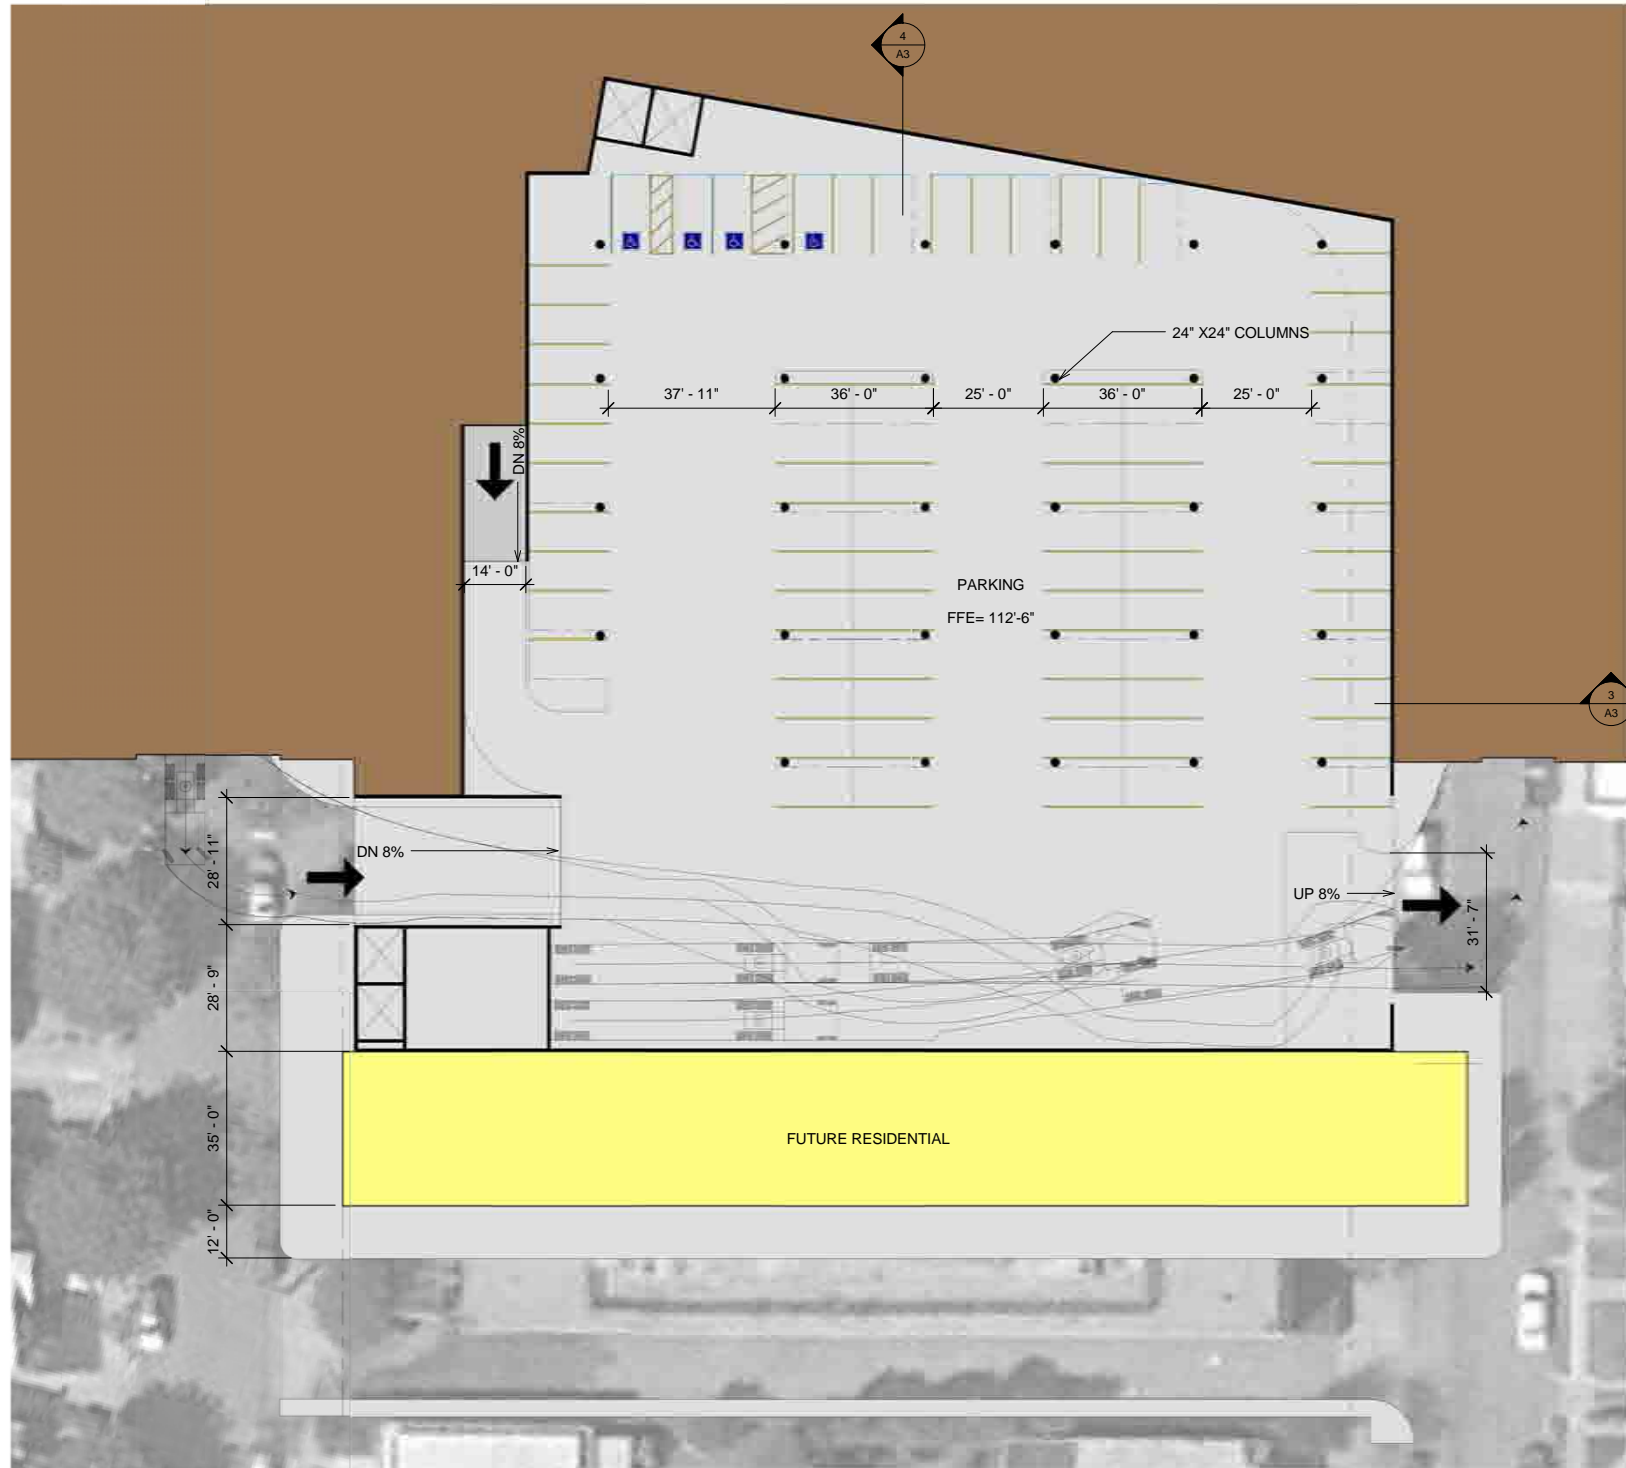

③ Section 2
1" = 20'-0"

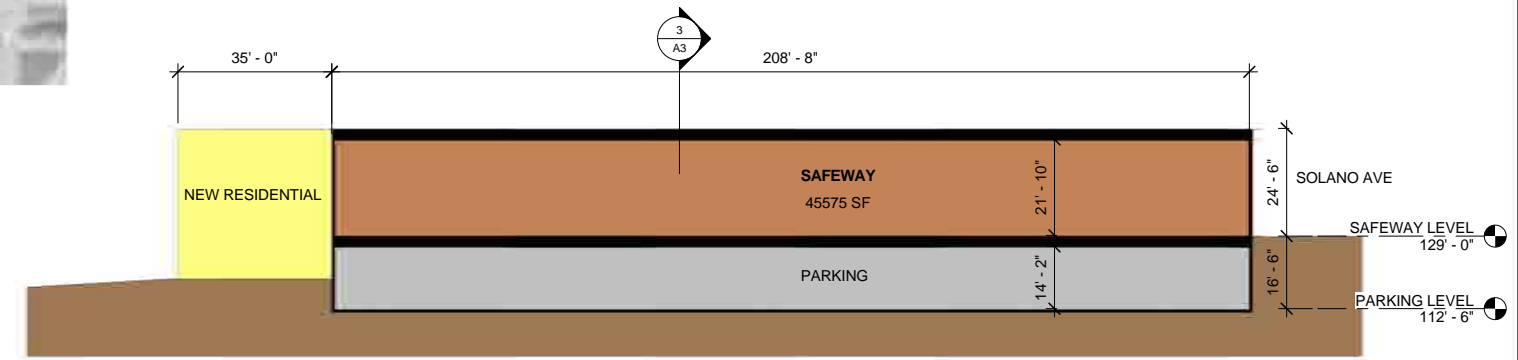

④ Section 3
1" = 20'-0"

- SAFEWAY
- NEW RESIDENTIAL
- COMPACTED FILL "EARTH"
- PARKING