







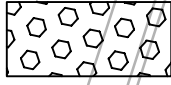
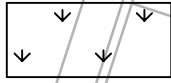
MARIN AVE

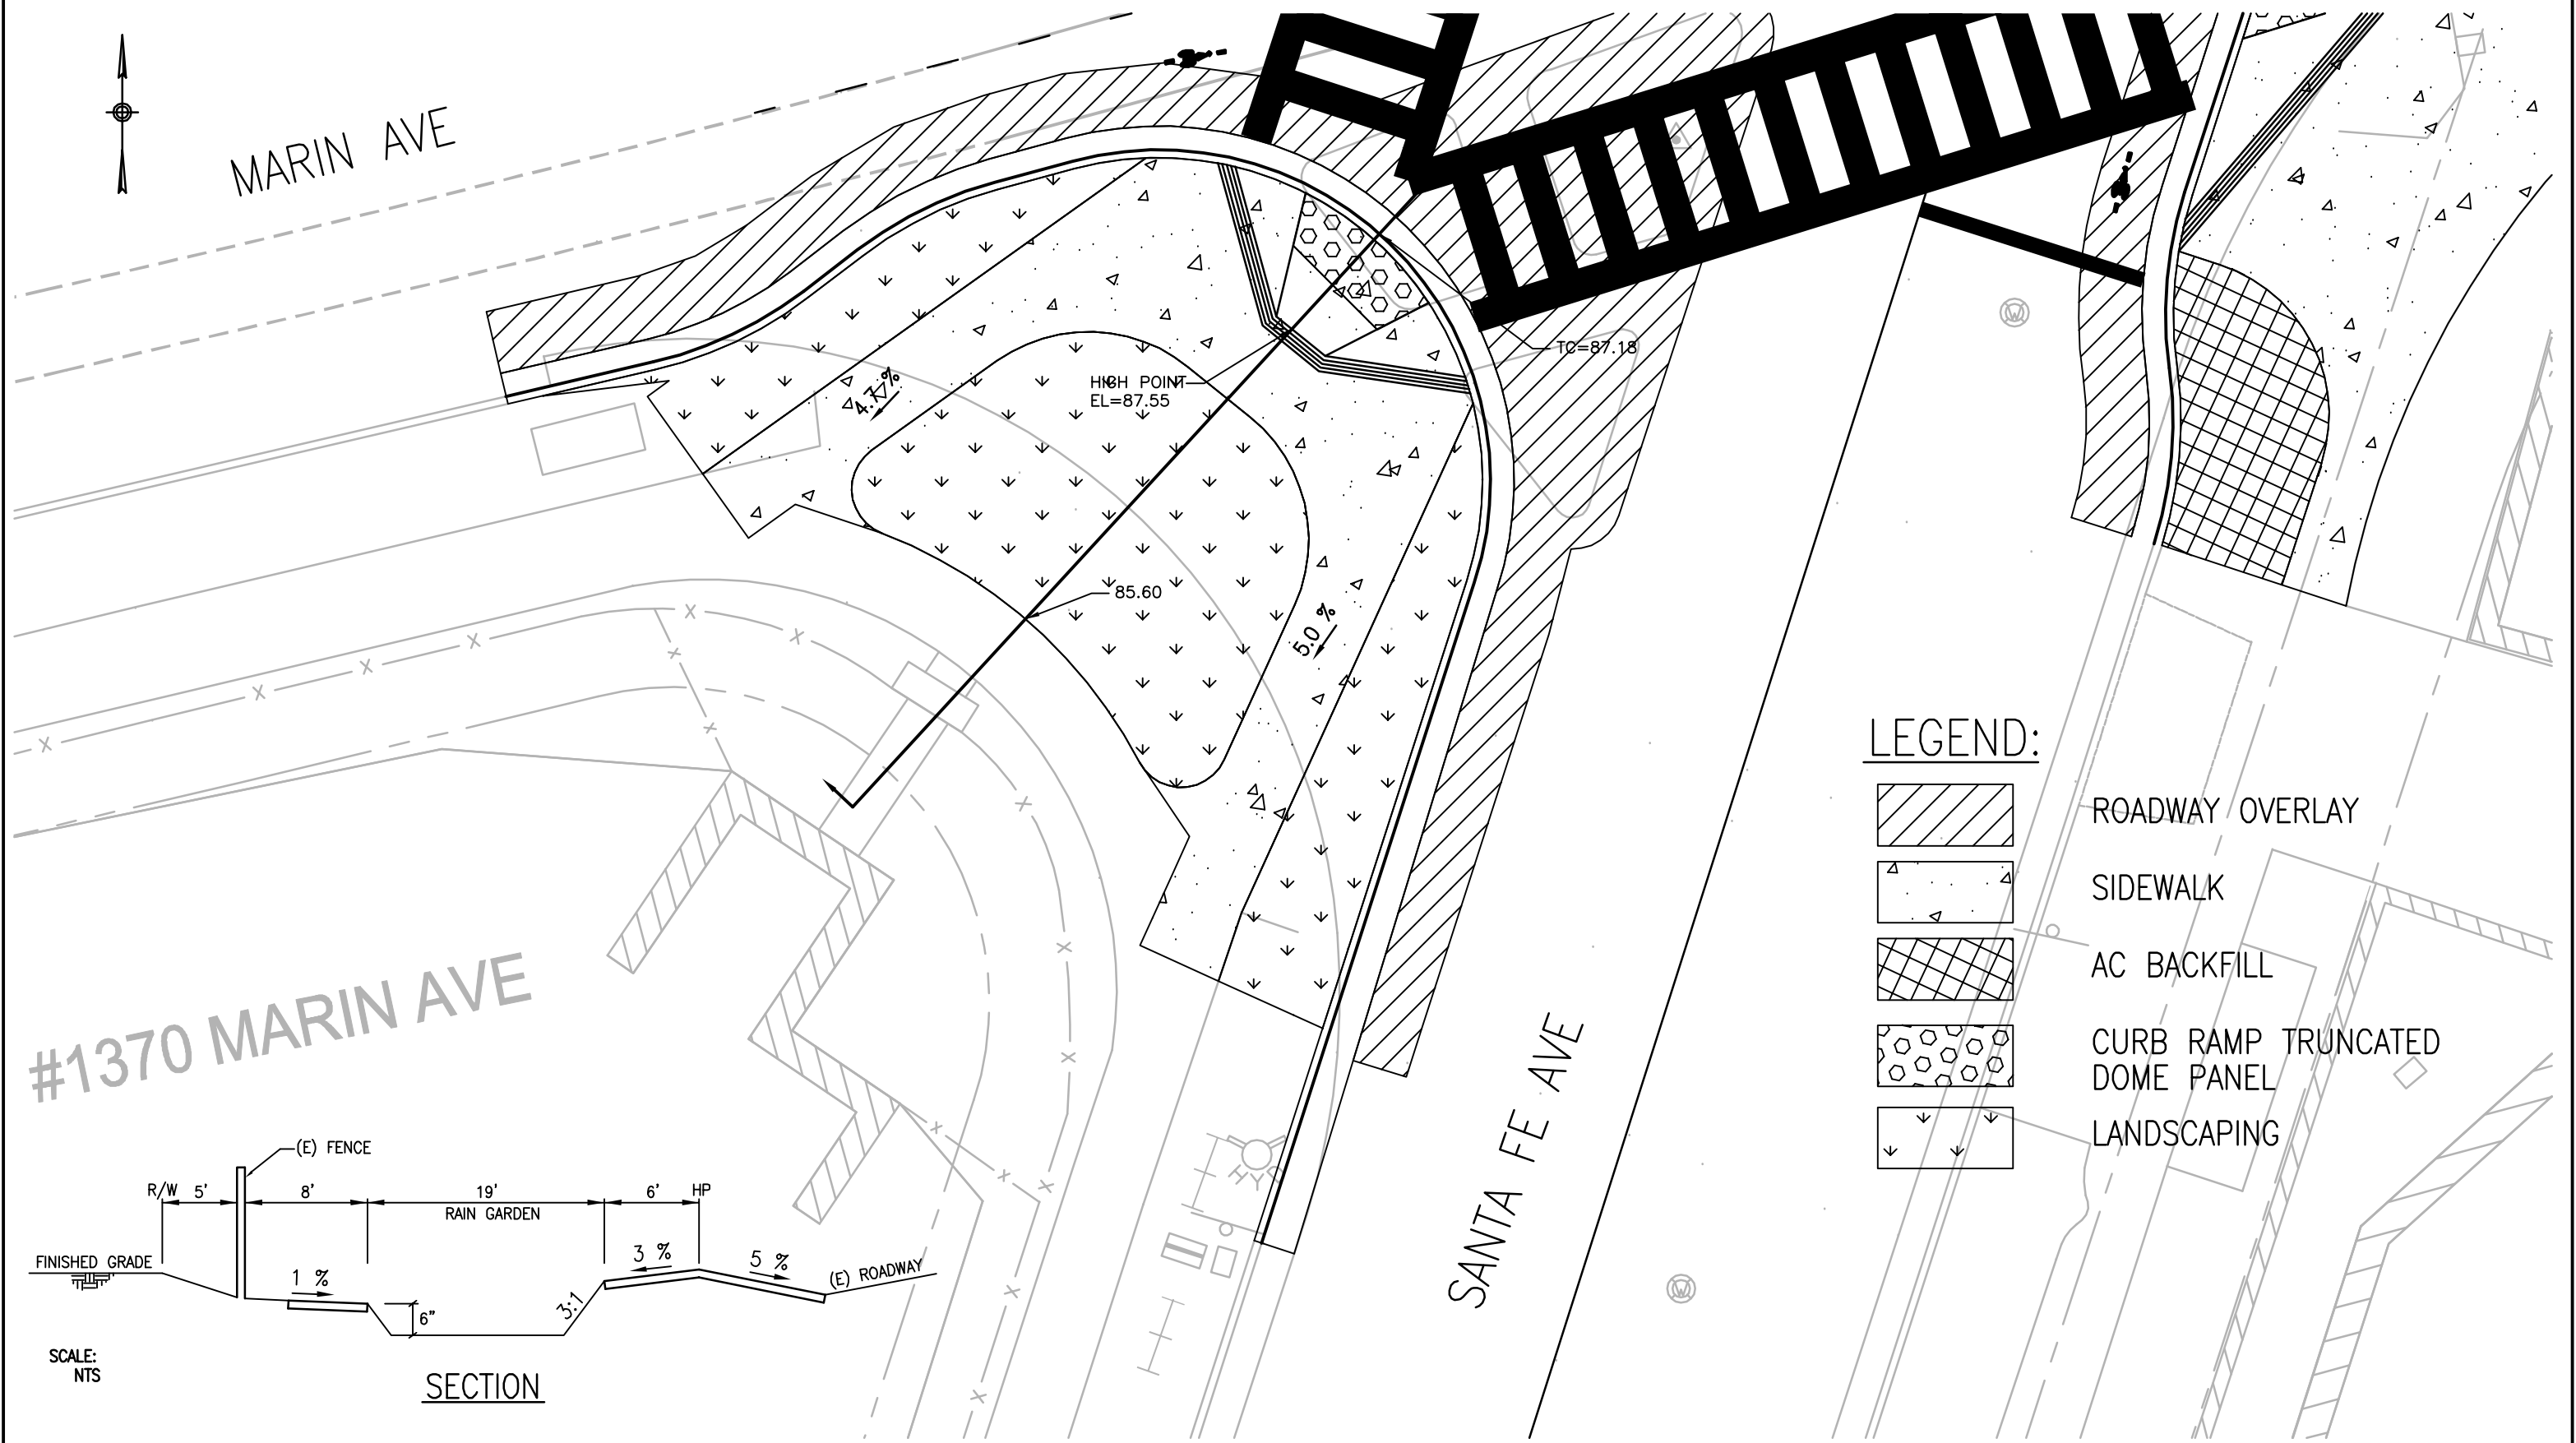


#1370 MARIN AVE

SANTA FE AVE

LEGEND:

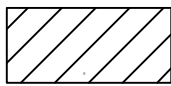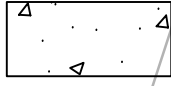-  ROADWAY OVERLAY
-  SIDEWALK
-  AC BACKFILL
-  CURB RAMP TRUNCATED DOME PANEL
-  LANDSCAPING

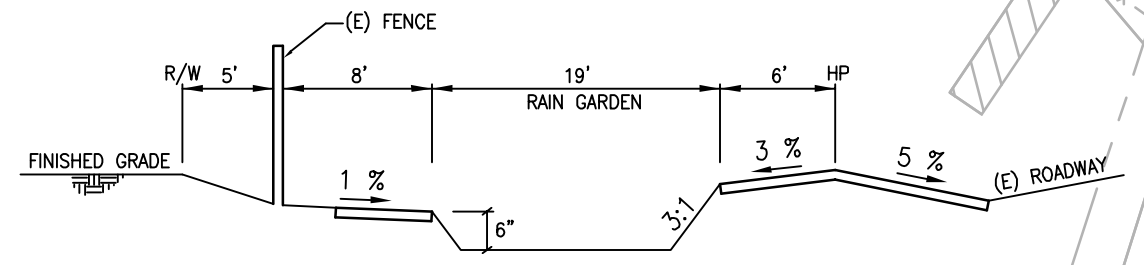

SCALE:
NTS

SECTION




MARIN AVE/SANTA FE AVE SOUTHWEST CORNER

Date: 01/19/12




MARIN AVE

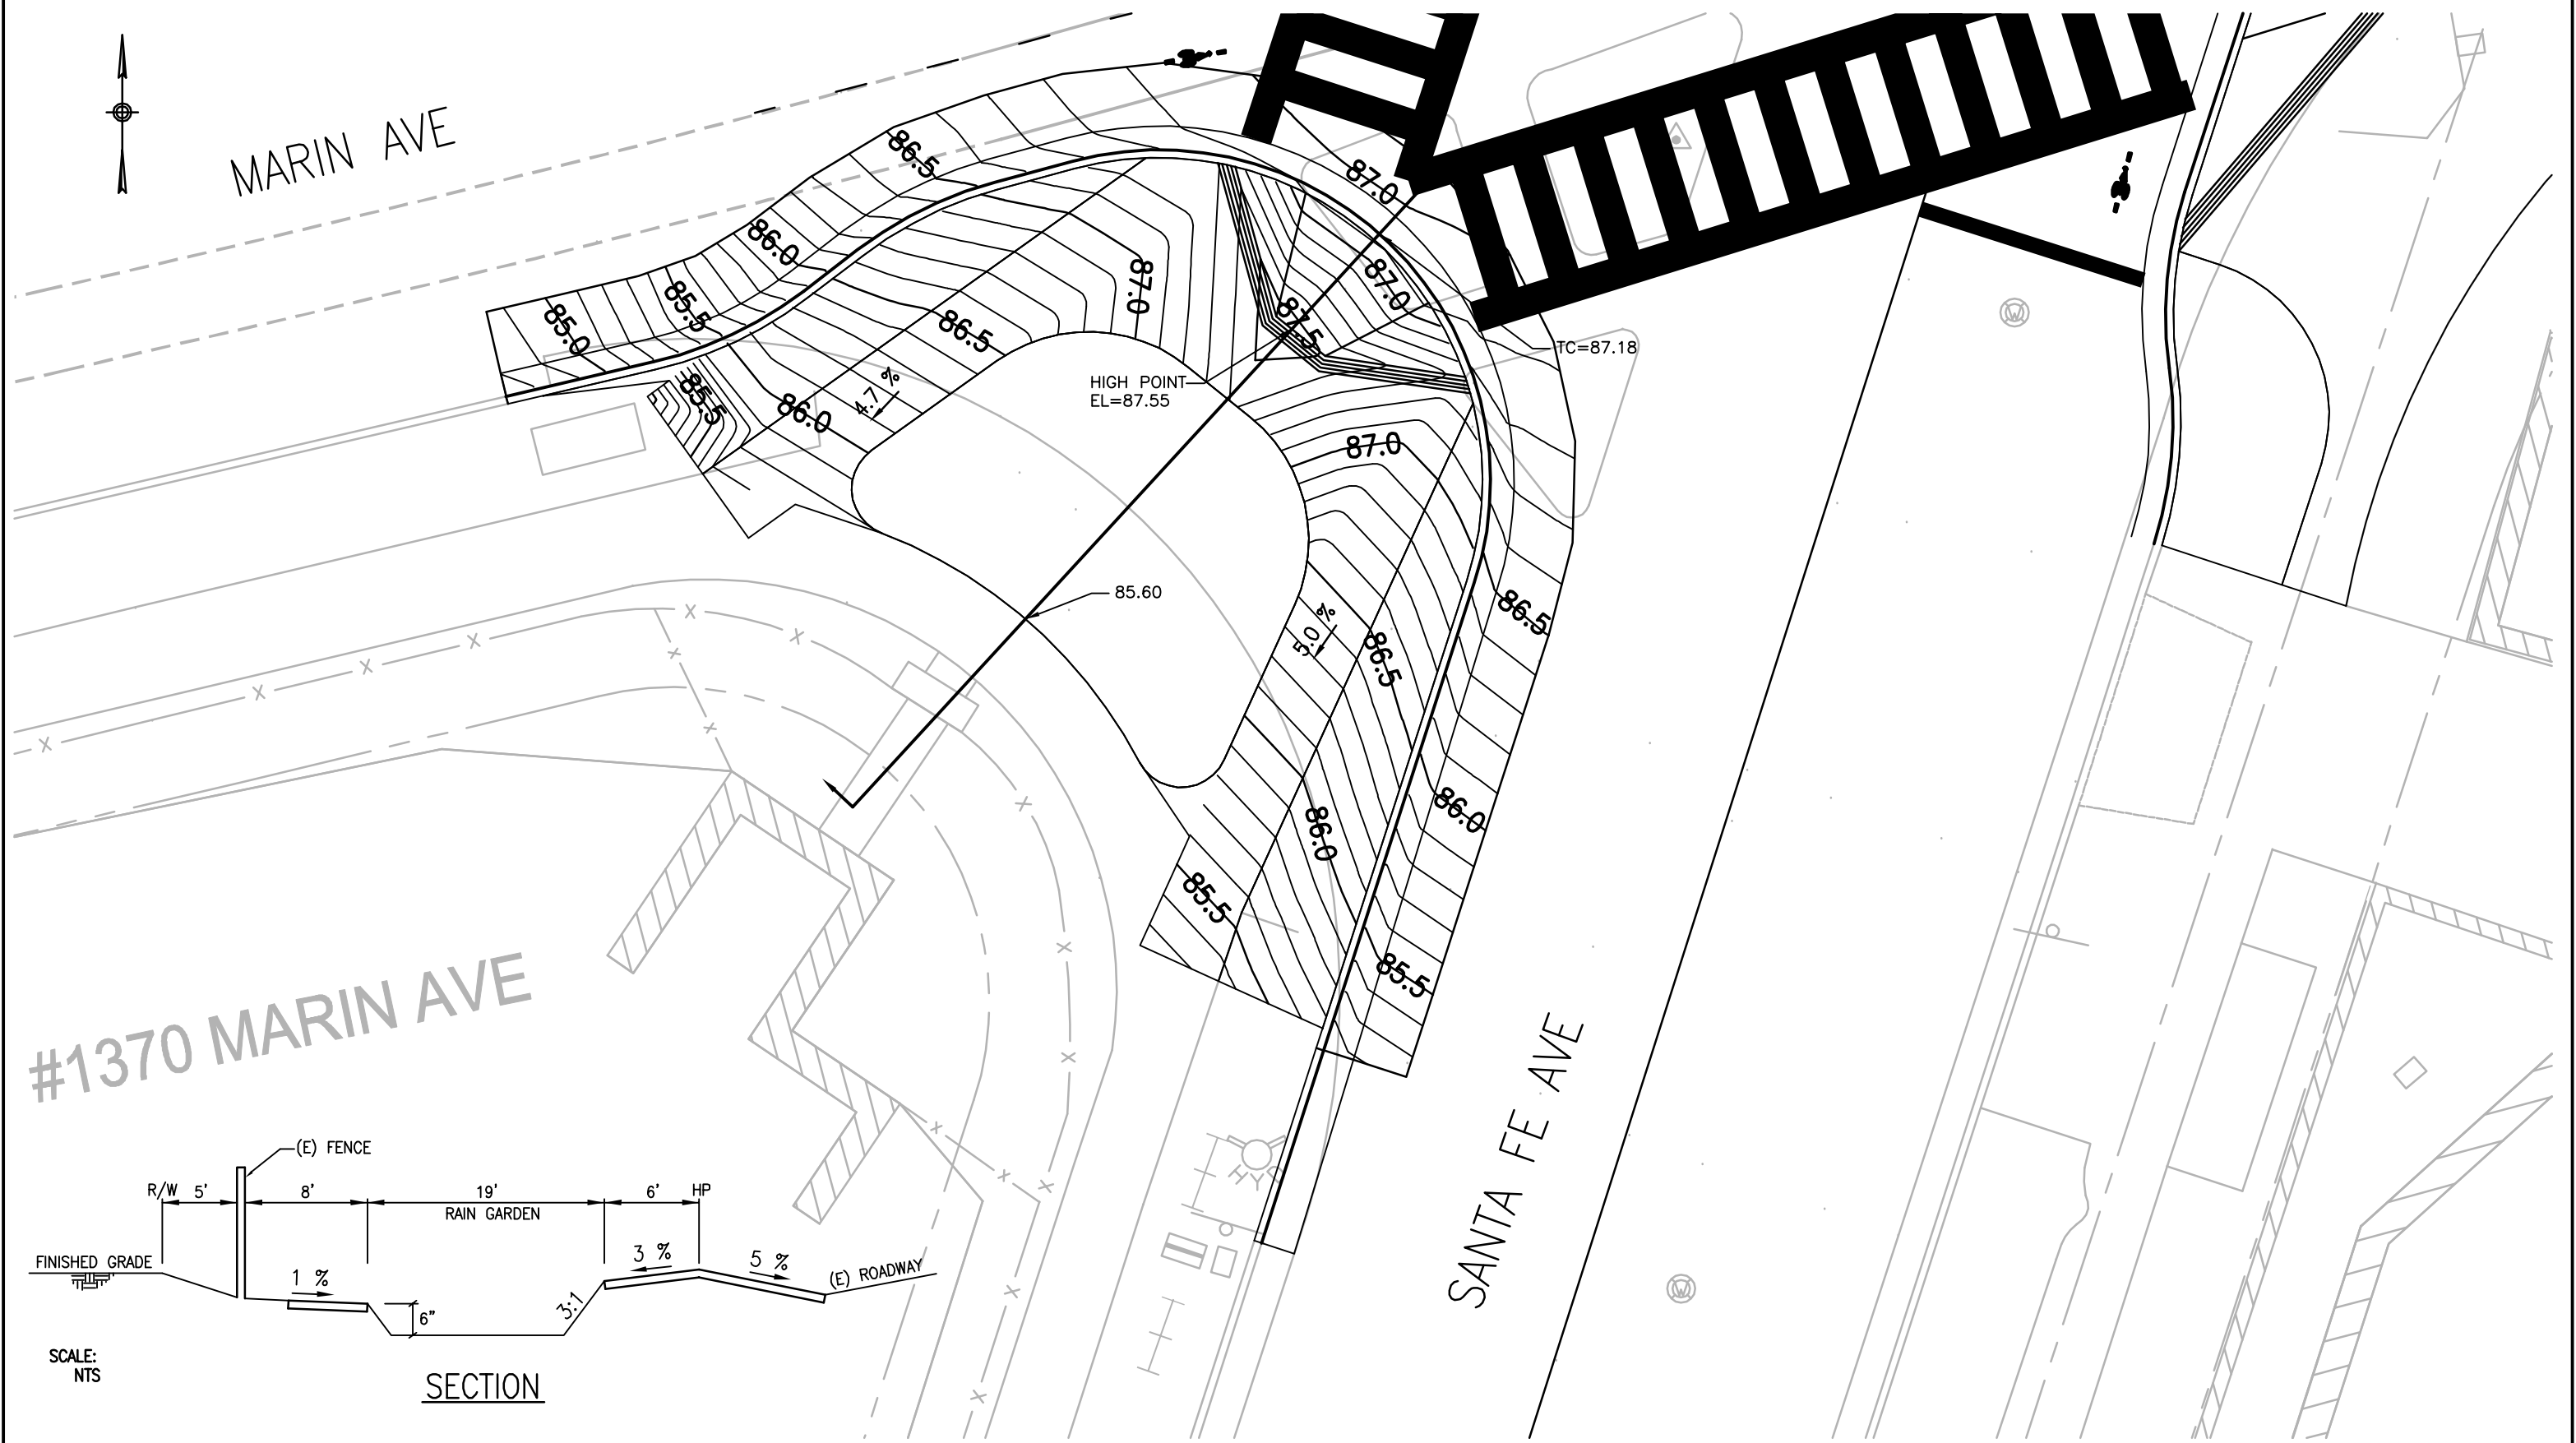

#1370 MARIN AVE

SANTA FE AVE

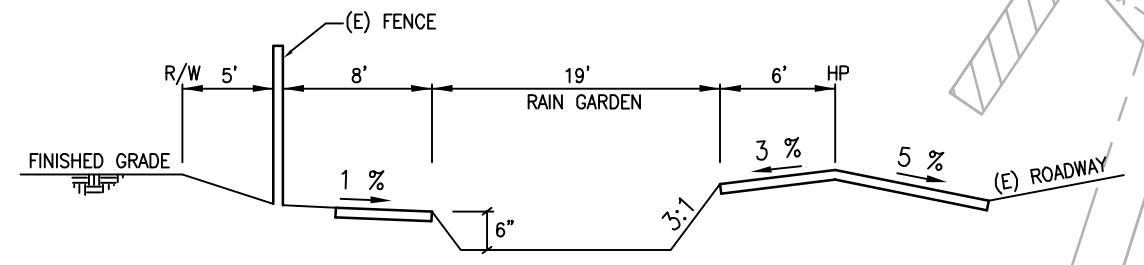

SCALE:
NTS

SECTION



MARIN AVE/SANTA FE AVE SOUTHWEST CORNER

Date: 01/19/12