



# D4 | CTrip

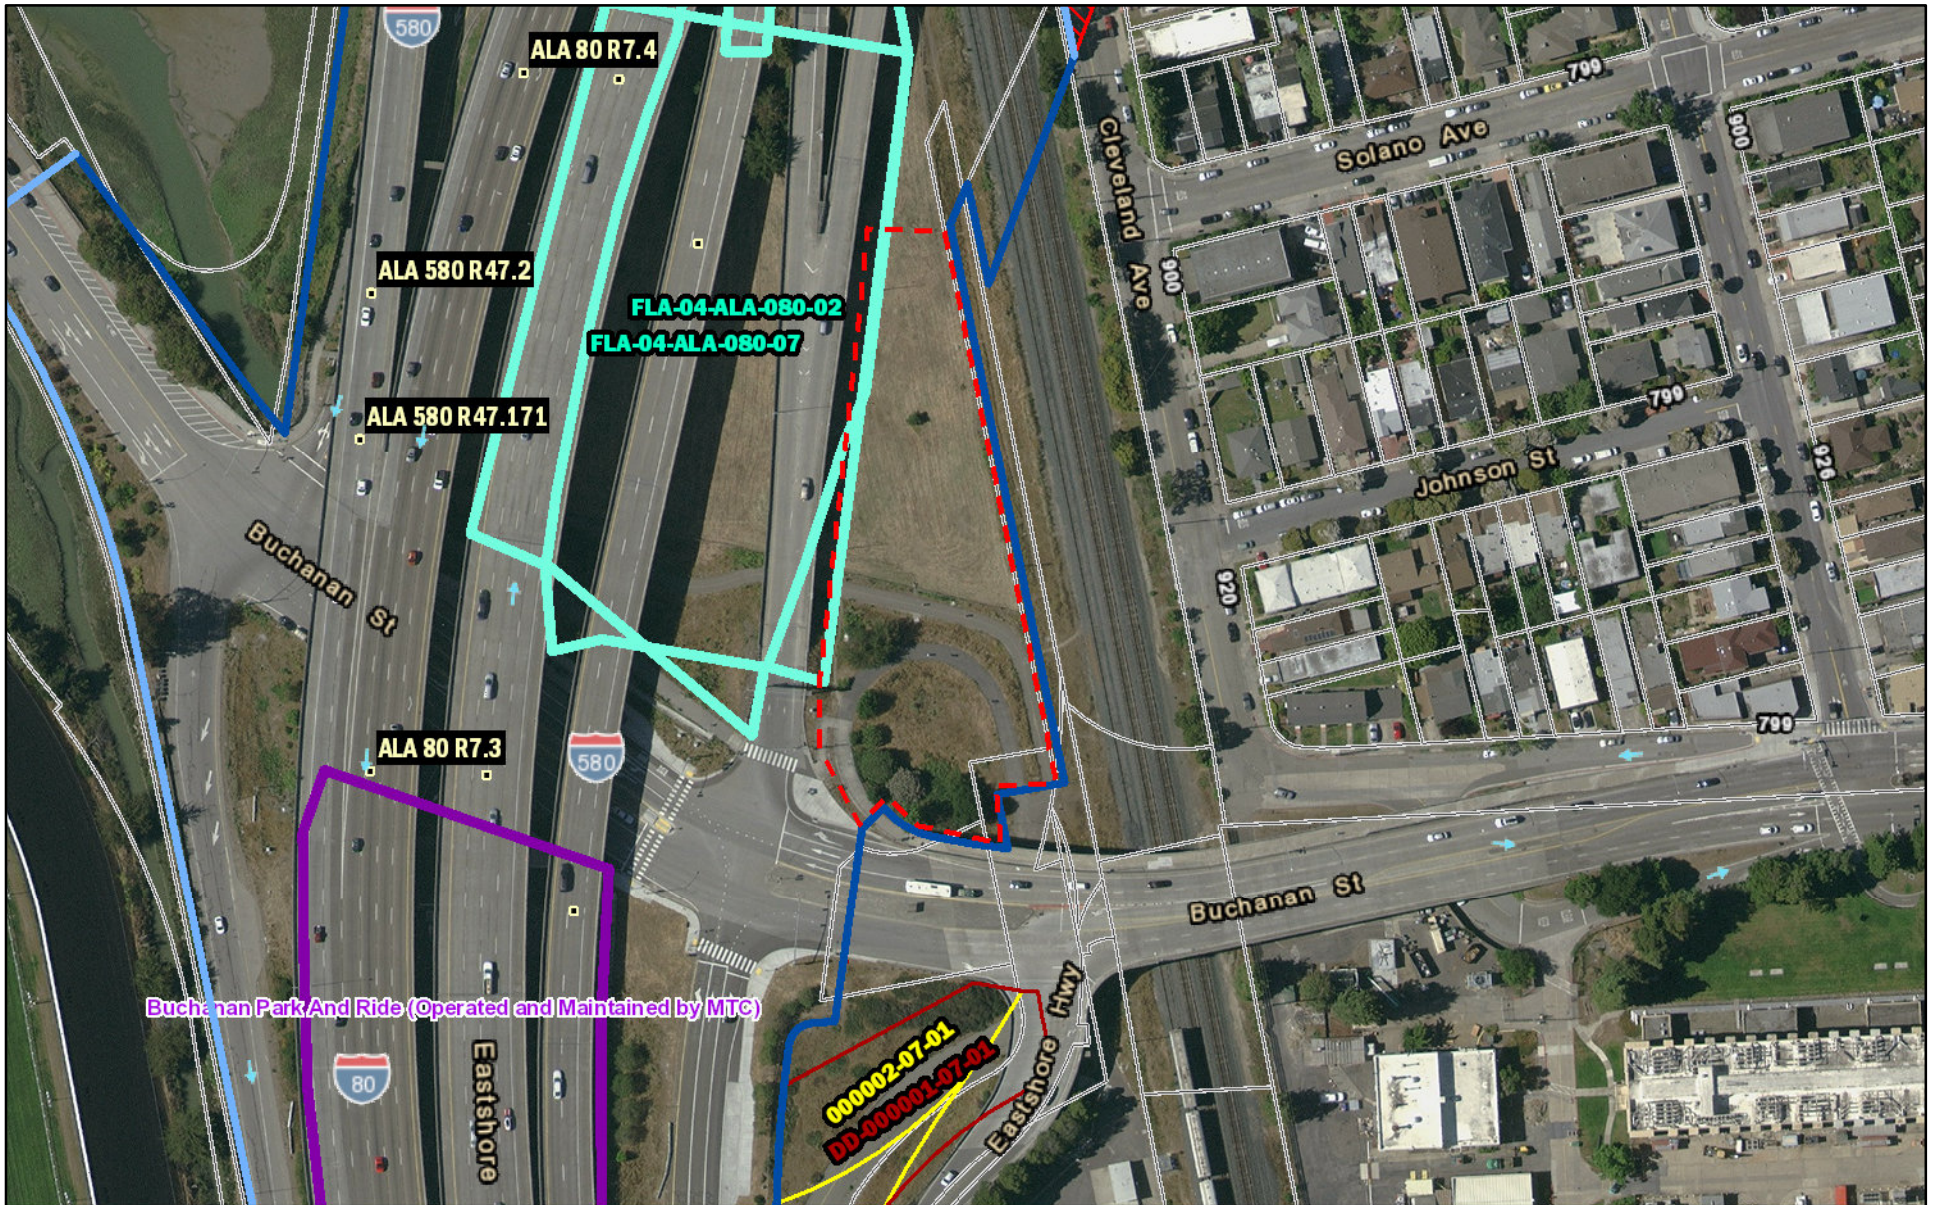

March 22, 2022

- - - User drawn lines
- Blue: Band\_3 Right of Way Boundary
- Red: Band\_1
- Green: Band\_2
- Postmiles
- CAD
- Traced
- Freeway Lease Areas
- ▲ Wireless Lease Sites
- Maintenance Facilities
- Park and Ride

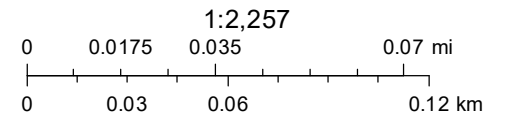



Source: Esri, Maxar, GeoEye, Earthstar Geographics, CNES/Airbus DS, USDA, USGS, AeroGRID, IGN, and the GIS User Community



# ALAMEDA COUNTY

GOLDEN GATE FIELDS  
RACE TRACK

**LEASE AREA**

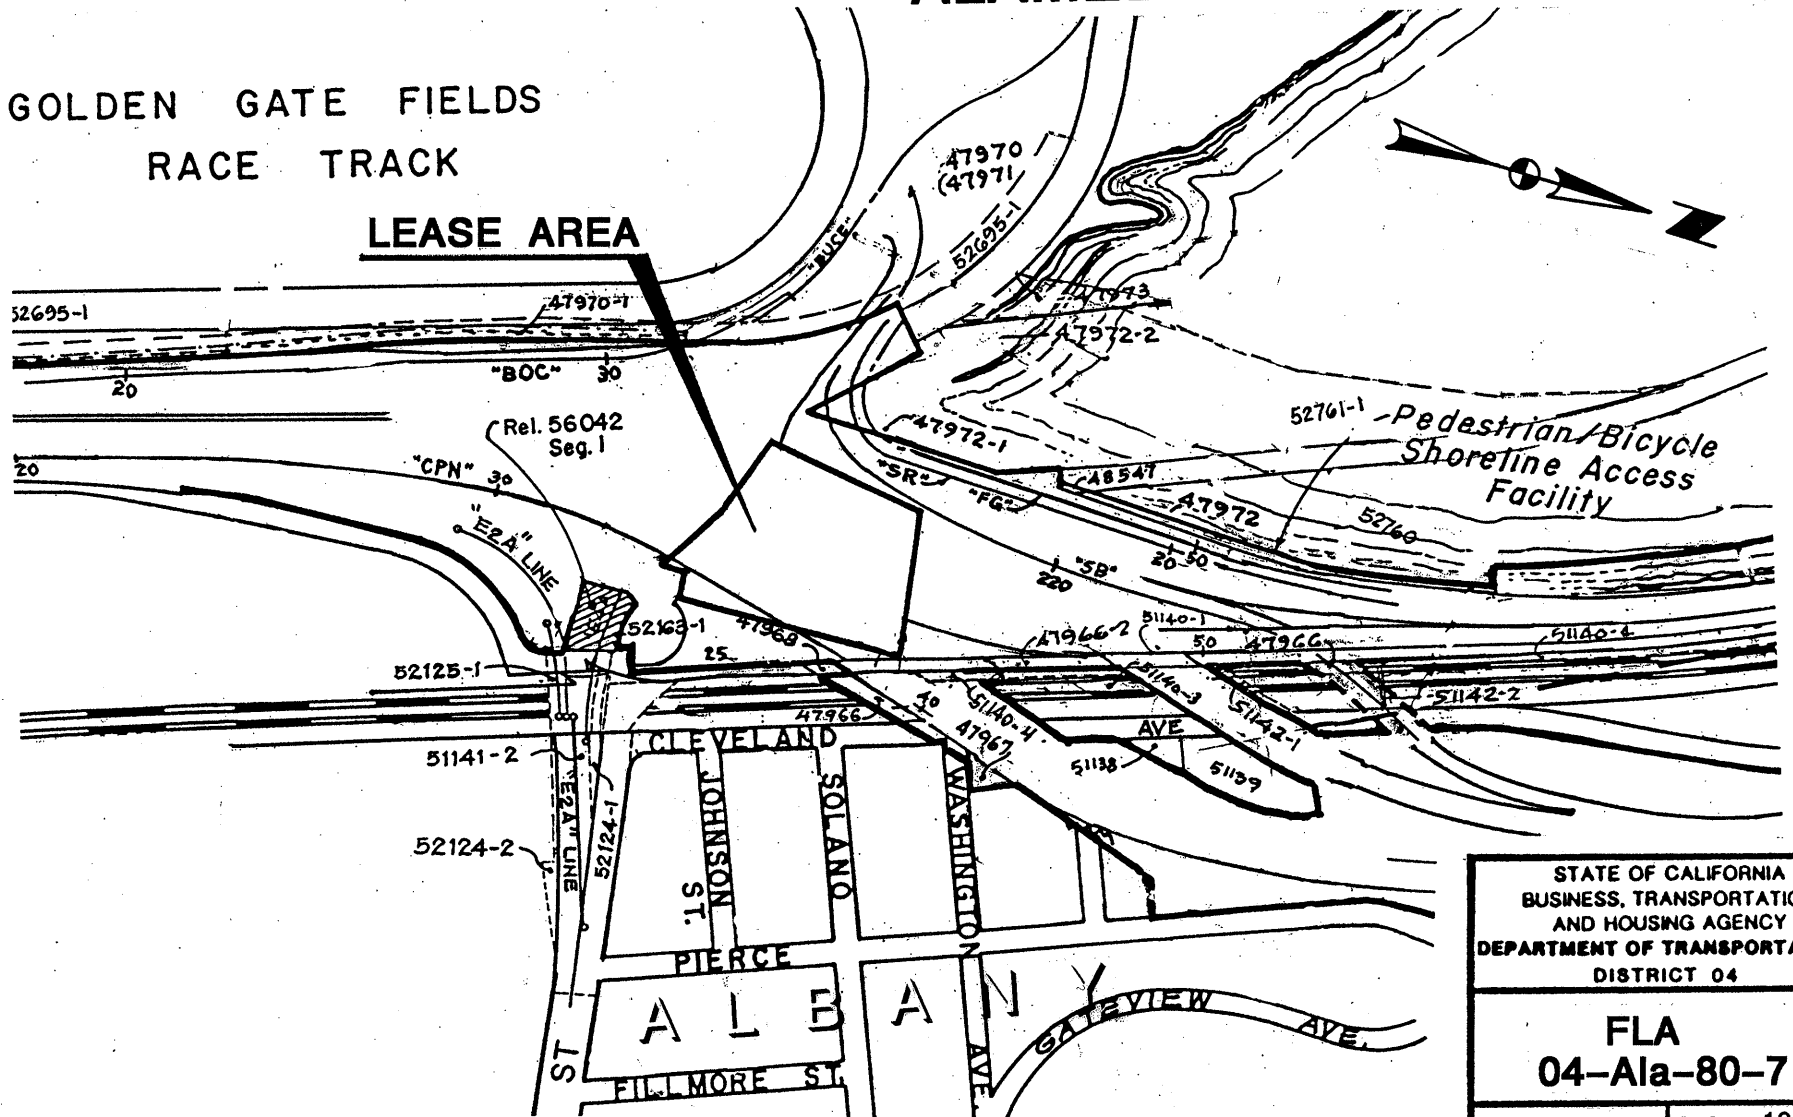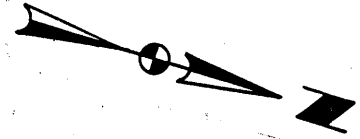

STATE OF CALIFORNIA  
BUSINESS, TRANSPORTATION  
AND HOUSING AGENCY  
DEPARTMENT OF TRANSPORTATION  
DISTRICT 04


**FLA**  
**04-Ala-80-7**

DR. BY LL		DATE 10/03	
CKD. BY		SCALE As Shown	
CO.	RTE.	P. M.	DR. NO.
Ala	80	7.4	1 OF 2

A-1020.0

Gross Area ..... 149,206 ± Sq. Ft.  
 Area of Columns ..... 4,108 ± Sq. Ft.  
 Net Area ..... 145,098 ± Sq. Ft.  
 Area Under Structure .. 96,150 ± Sq. Ft.

# ALAMEDA COUNTY

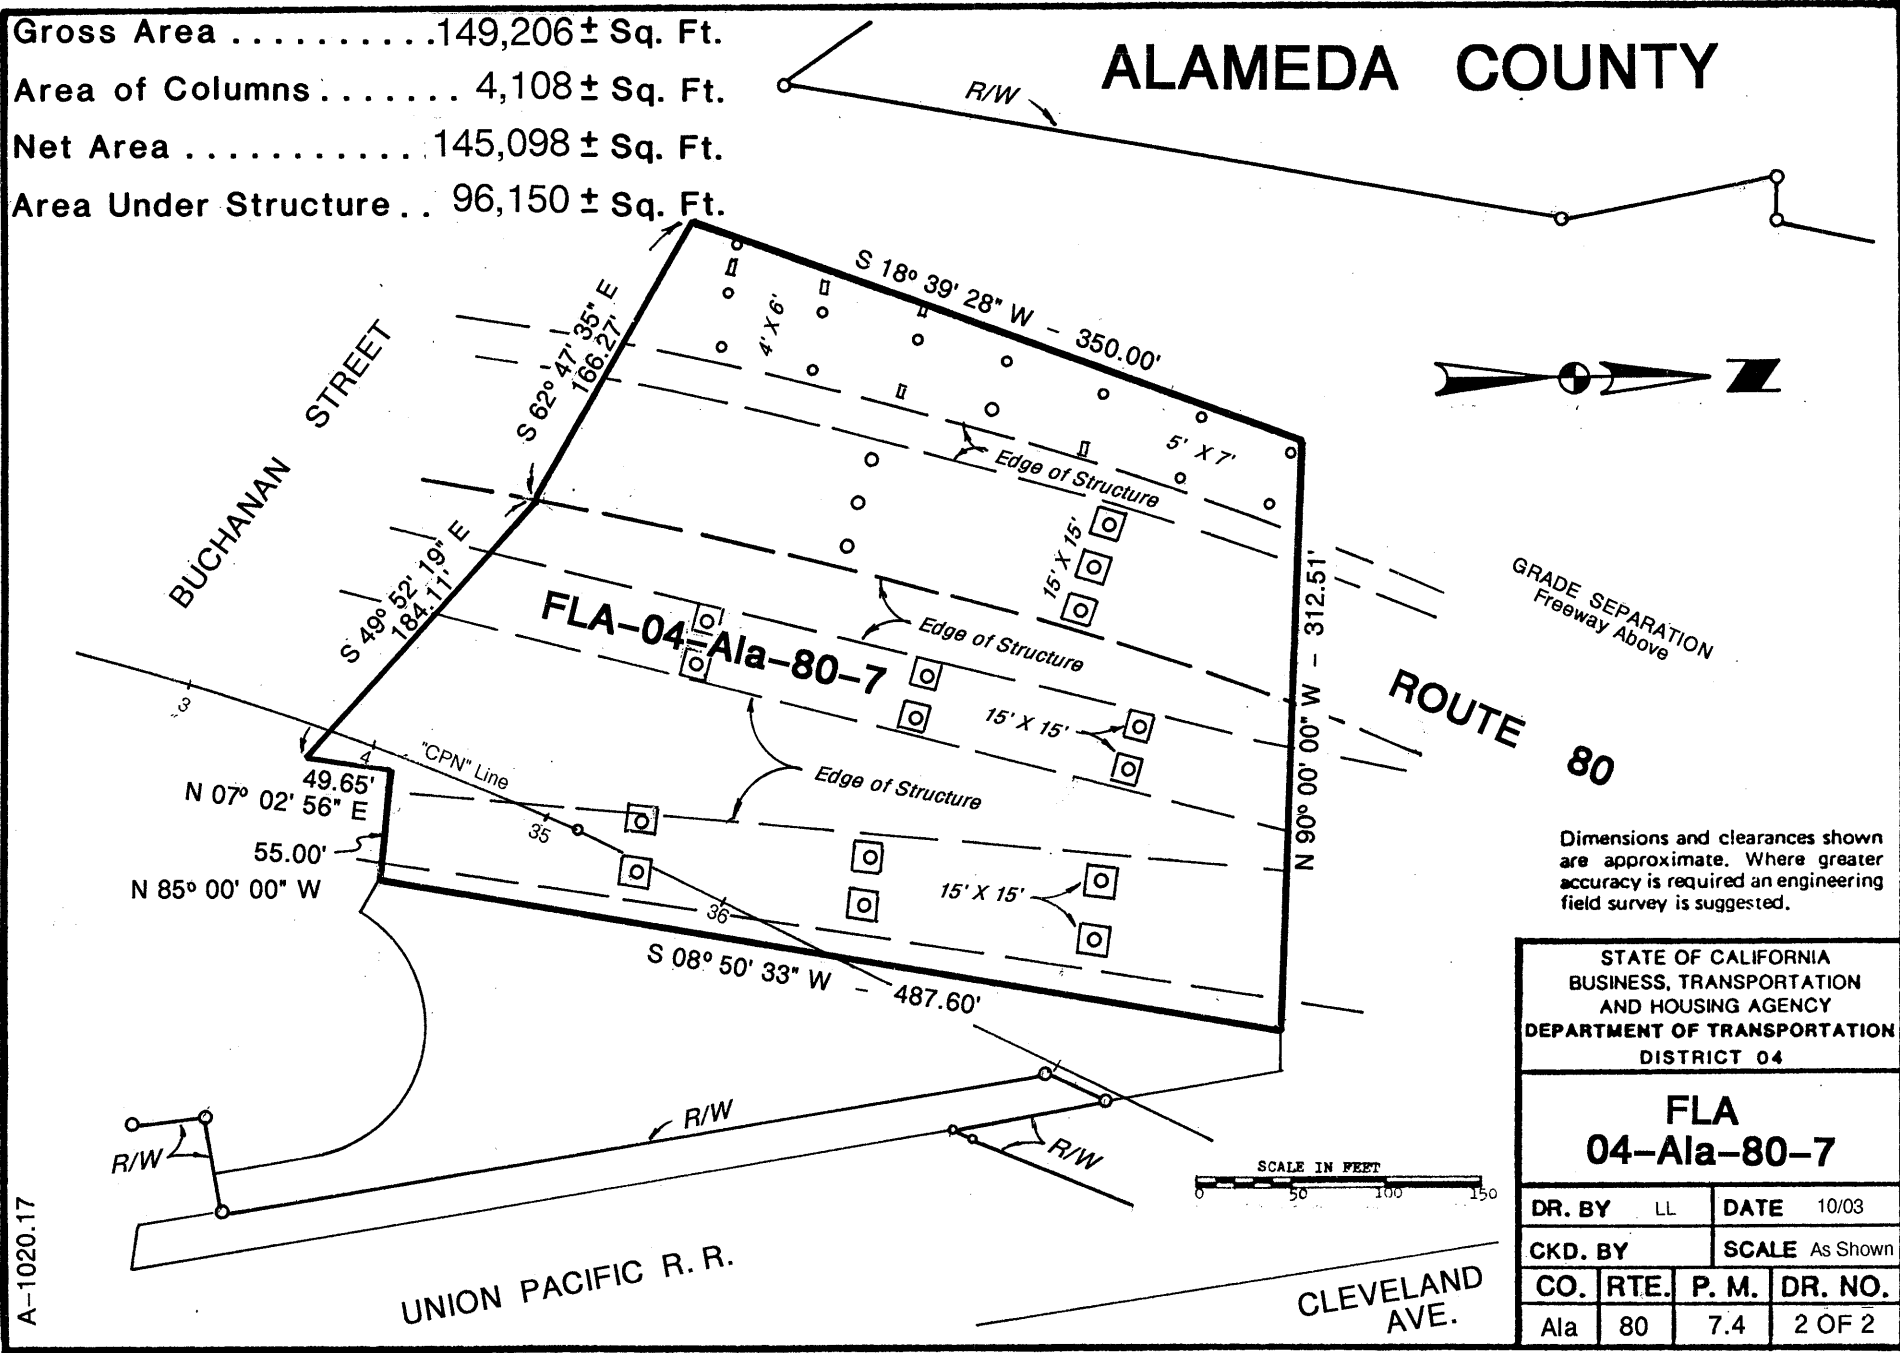

Dimensions and clearances shown are approximate. Where greater accuracy is required an engineering field survey is suggested.

STATE OF CALIFORNIA  
 BUSINESS, TRANSPORTATION  
 AND HOUSING AGENCY  
 DEPARTMENT OF TRANSPORTATION  
 DISTRICT 04

## FLA 04-Ala-80-7

DR. BY LL		DATE 10/03	
CKD. BY		SCALE As Shown	
CO.	RTE.	P. M.	DR. NO.
Ala	80	7.4	2 OF 2

A-1020.17