

Exhibit A

CLIENT:
Buchanan Bikeway Feasibility Study
 FOR
 CITY OF ALBANY, CA
 1000 SAN PABLO AVENUE
 ALBANY, CALIFORNIA 94706
 (510) 528-5760

DESIGNER:
AECOM
 2101 Webster Street, Suite 1900
 Oakland, CA 94612
 510-622-6600
 510-834-5220

CONSULTANTS:

REGISTRATION:


REV	DATE	DESCRIPTION

PROJECT NO: 60043220
 DRAWN BY:
 CHECKED BY:
 SCALE: 1"=20'
 DRAWING START DATE:

KEY PLAN:


DRAWING TITLE:
**LANE RECONFIGURATION
 BUCHANAN/JACKSON
 INTERSECTION**

DRAWING NUMBER:
L-3

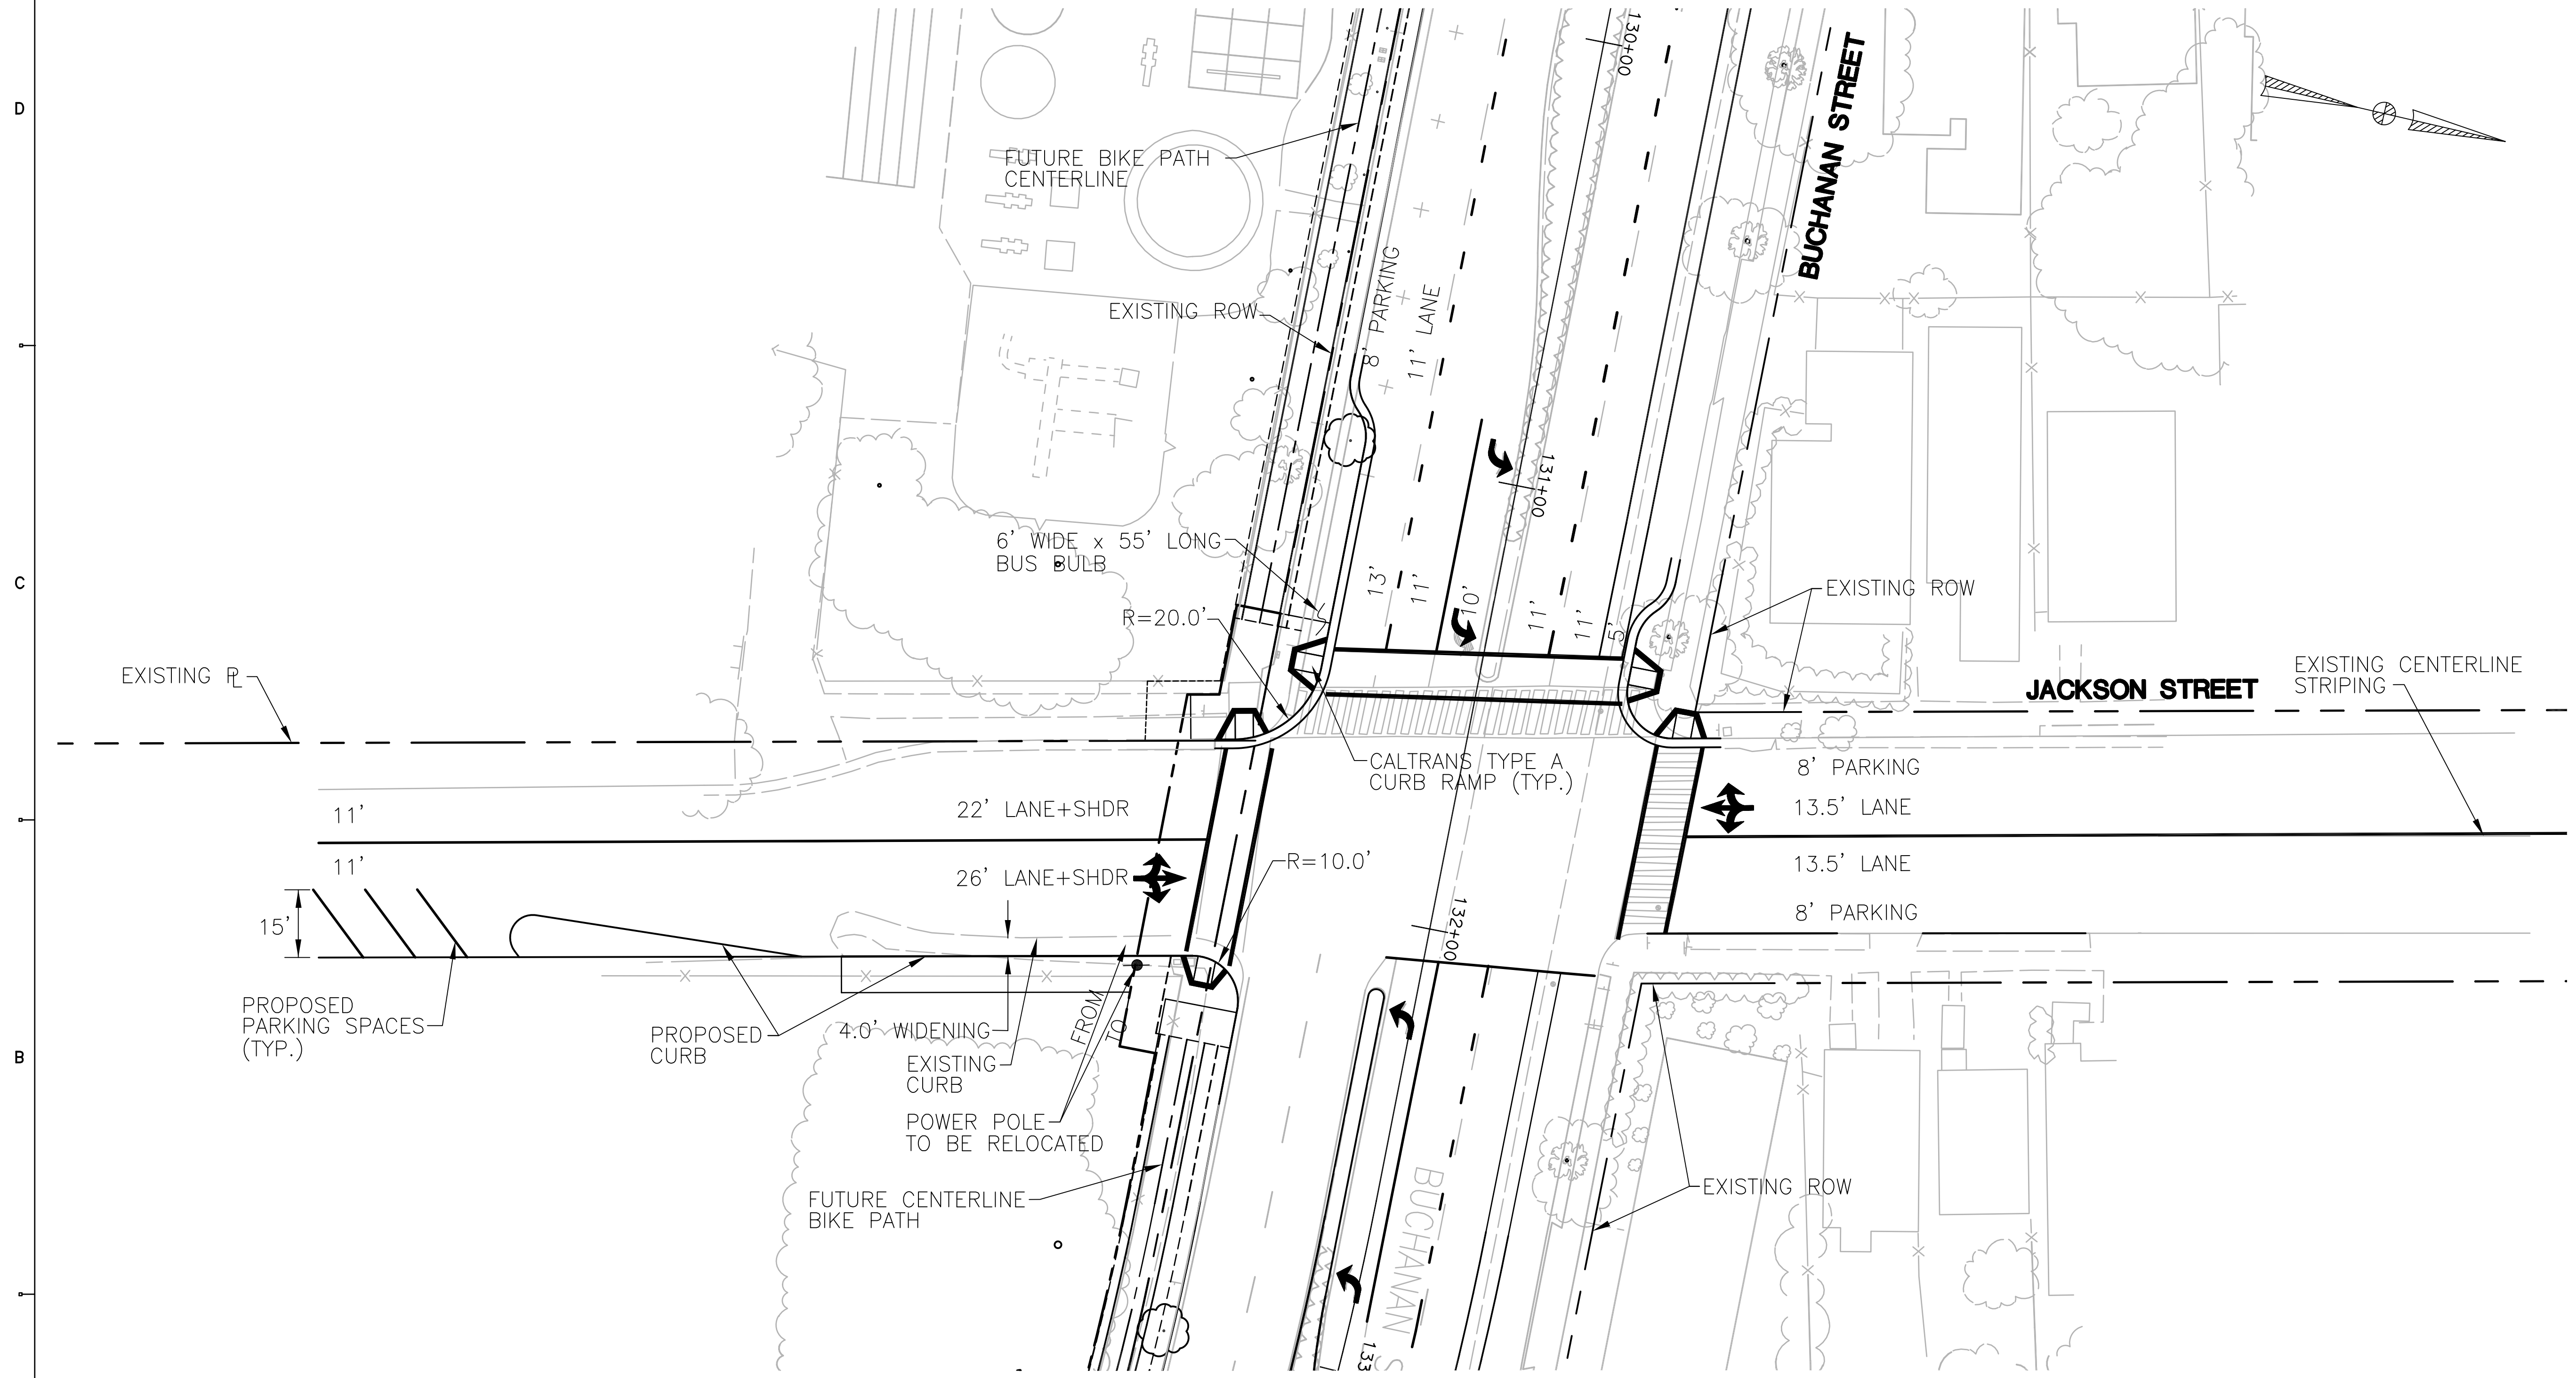

BUCHANAN / JACKSON INTERSECTION PROTECTED LEFT TURNS (BUCHANAN ONLY)

USER = WHITEHURST, BRANDON
 PENTABLE = DIMM+HARRIS_BBP.CTB
 PAGESETUP = H:\Projects\60043220 - Buchanan Bike Path\CADD\Civil\Sheet\Buchanan-Jackson 2-way prot LT.dwg
 FILE NAME = X-43220-TOP.dwg X-43220-BORDER-aecom.dwg X-43220-base.dwg X-43220-row.dwg
 XREFS = X-43220-TOP.dwg X-43220-BORDER-aecom.dwg X-43220-base.dwg X-43220-row.dwg
 DATE = 8/13/2009 11:44:04 AM

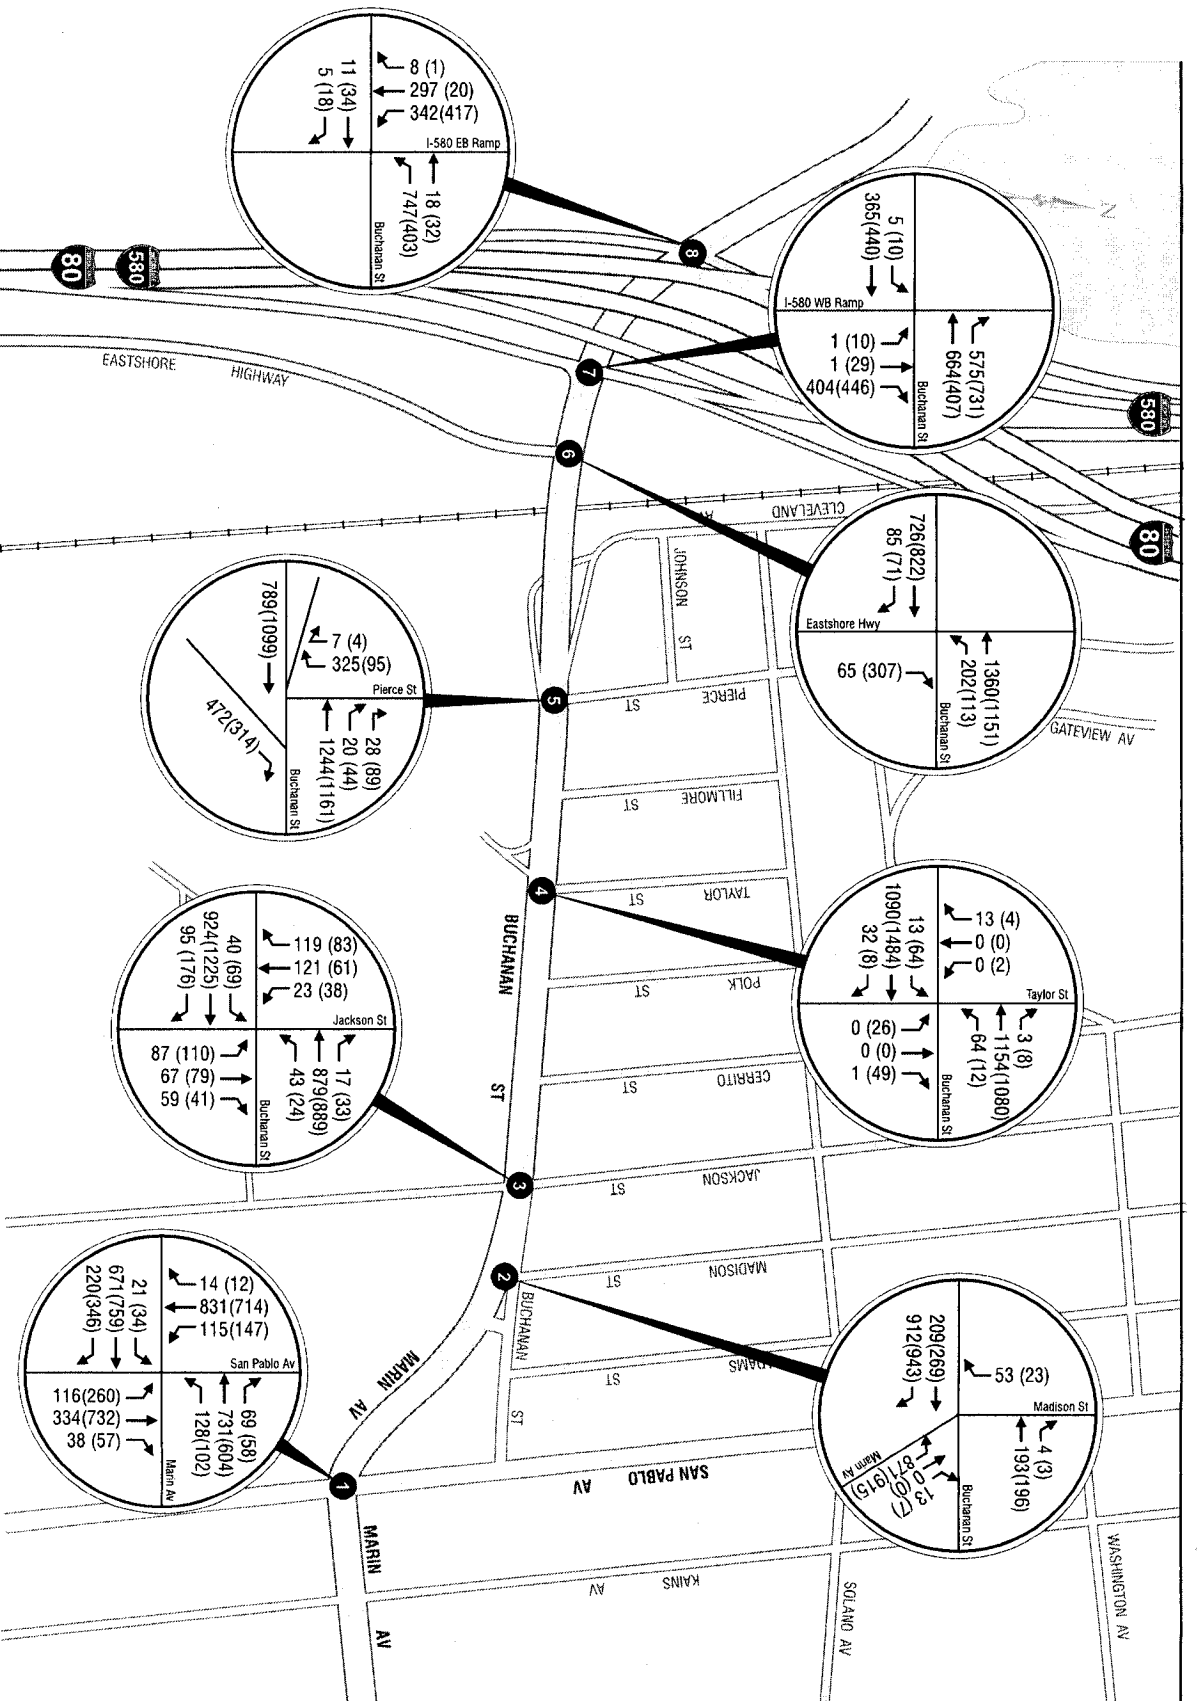

EXISTING TRAFFIC VOLUMES
AM (PM) Peak Hour

CLIENT:
 Buchanan Bikeway
 Feasibility Study
 FOR
 CITY OF ALBANY, CA
 1000 SAN PABLO AVENUE
 ALBANY, CALIFORNIA 94706
 (510) 528-5760

DESIGNER:
 AECOM
 2101 Webster Street, Suite 1900
 Oakland, CA 94612
 510-622-6600
 510-834-5220

CONSULTANTS:

REV	DATE	DESCRIPTION


PROJECT NO: 60043220
 DRAWN BY:
 CHECKED BY:
 SCALE: 1"=20'
 DRAWING START DATE:

KEY PLAN:

DRAWING TITLE:
 LANE RECONFIGURATION
 BUCHANAN/JACKSON
 INTERSECTION

DRAWING NUMBER:
 L-1

Exhibit C

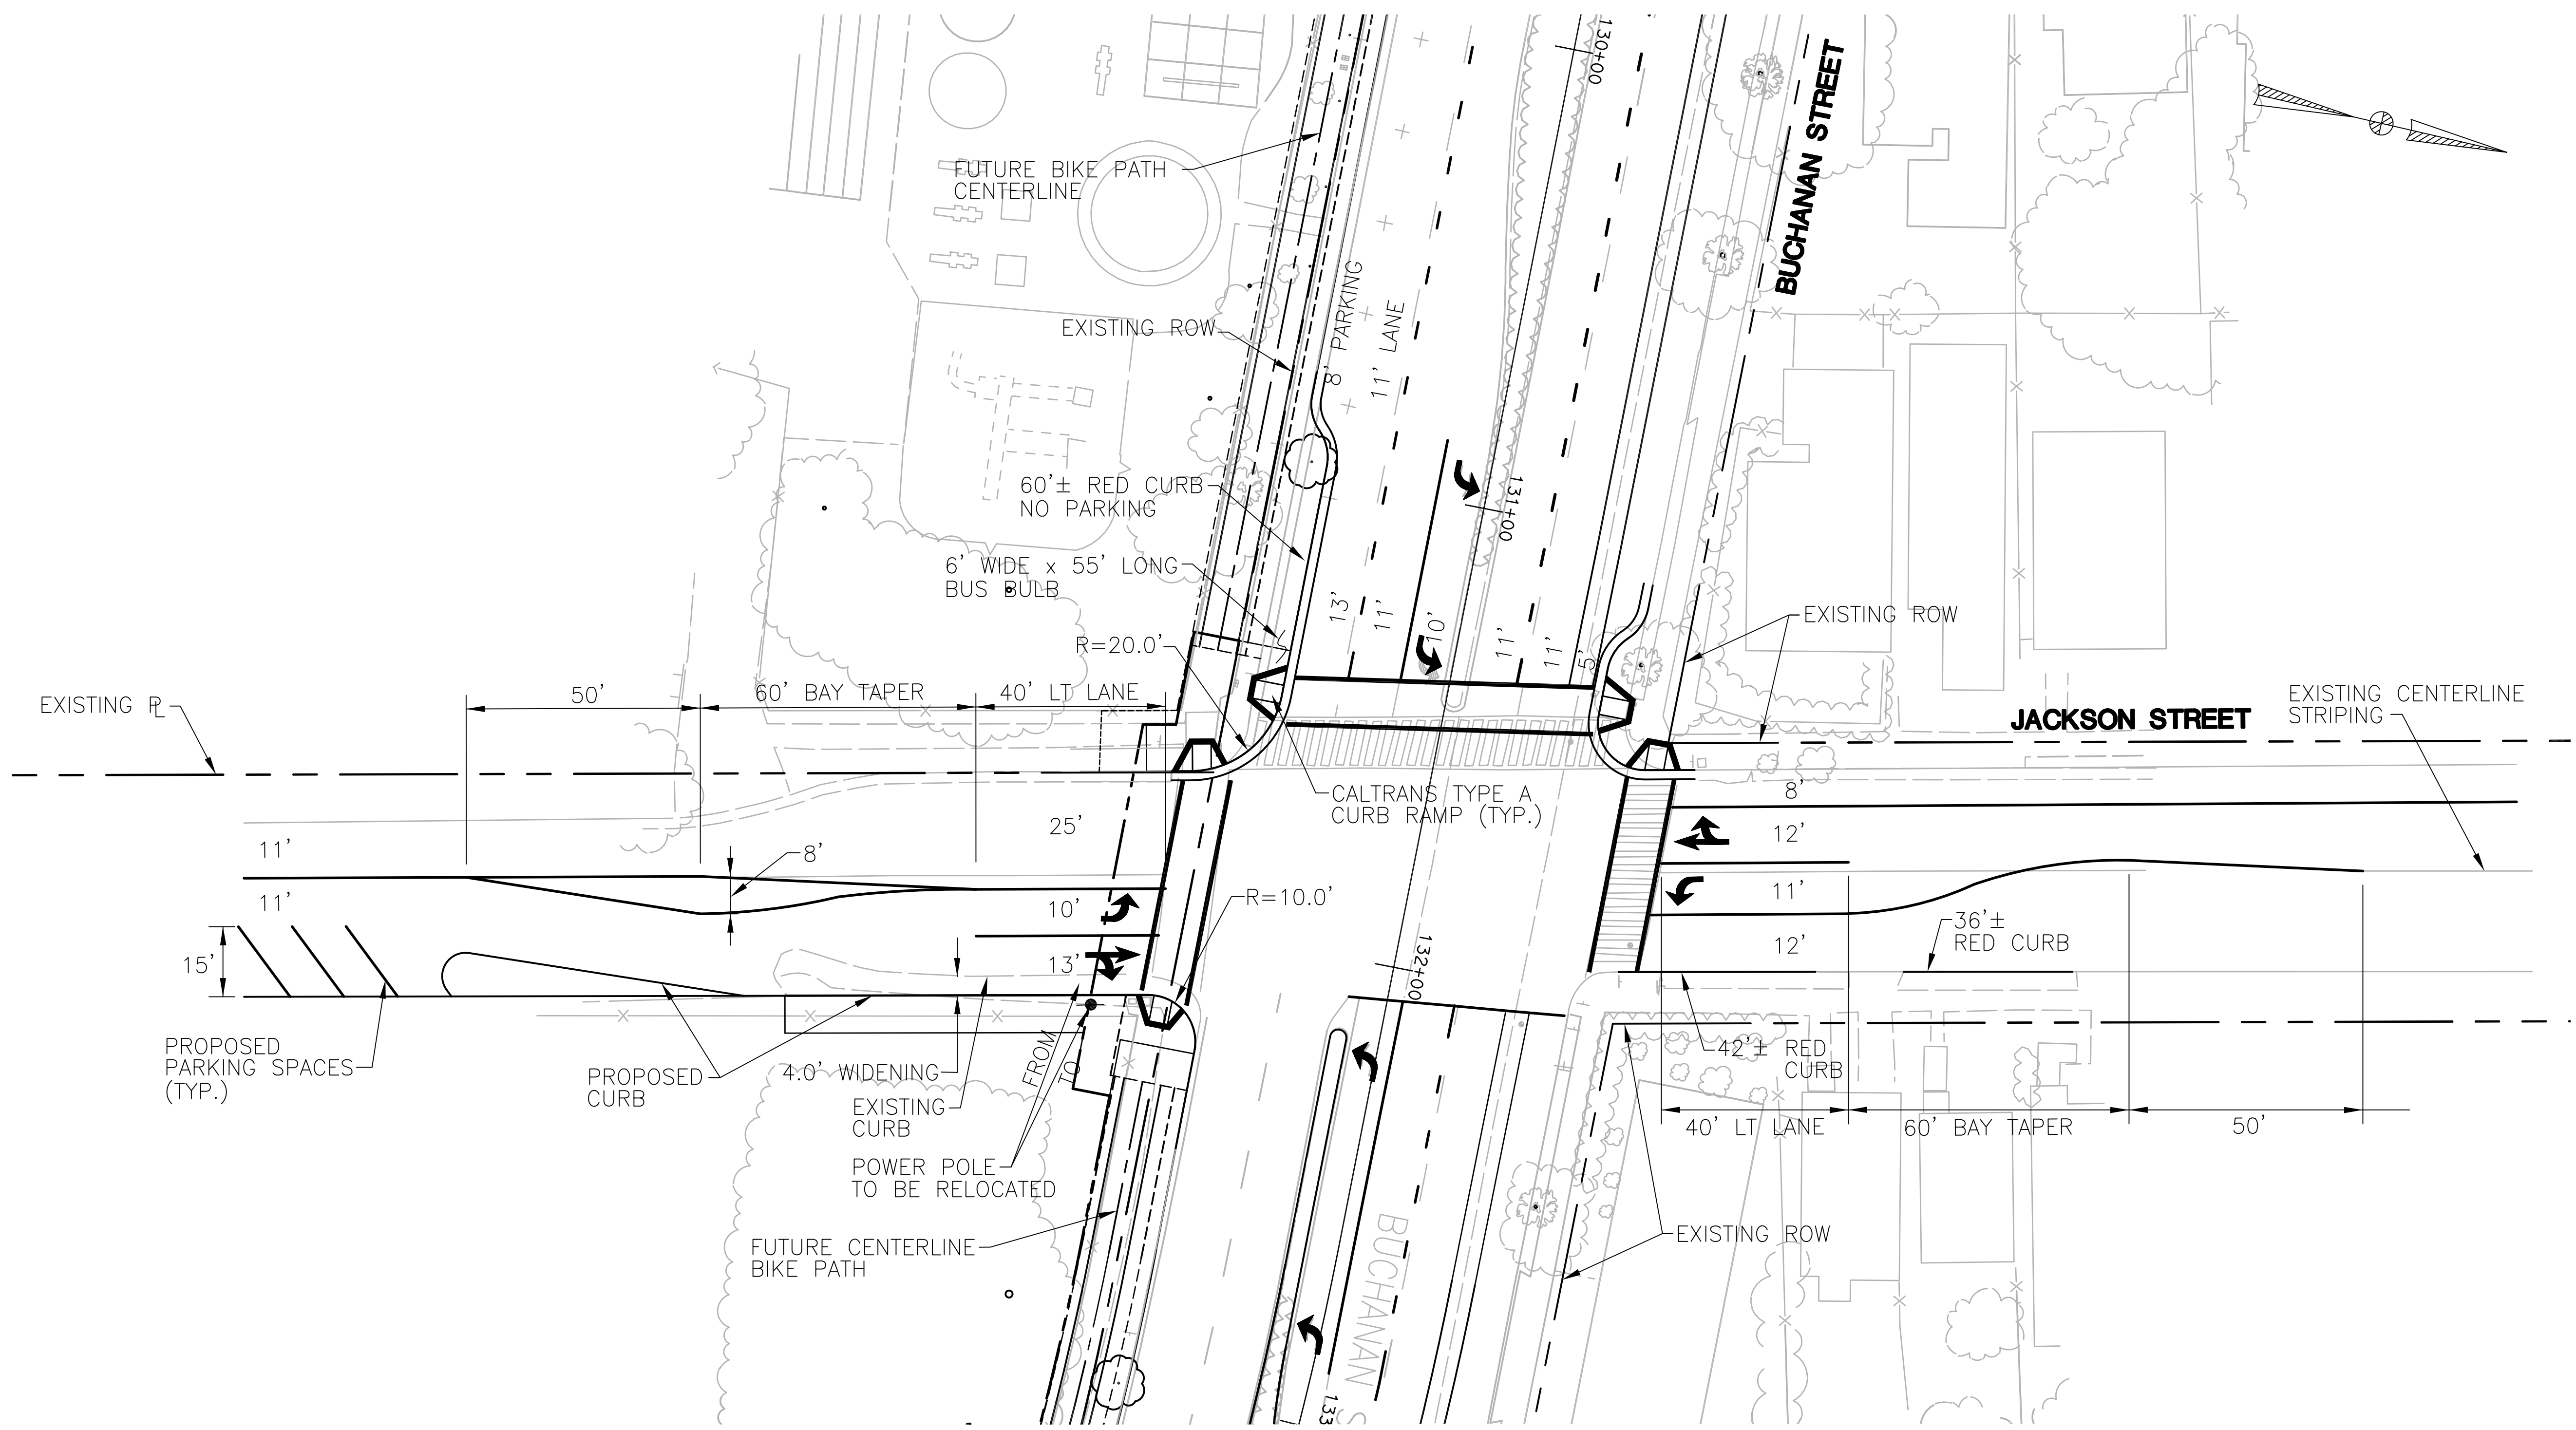

BUCHANAN / JACKSON INTERSECTION PROTECTED LEFT TURNS ALL APPROACHES

USER = WHITEHURST, BRANDON
 PENTABLE = DMUK+HARRIS_BB.PCTB
 PAGESETUP = H:\Projects\60043220 - Buchanan Bike Path\CADD\Civil\Sheet\Buchanan-Jackson bus turning template - rev2.dwg
 FILE NAME = X-43220-TOPO.dwg X-43220-BORDER-aecom.dwg X-43220-base.dwg X-43220-row.dwg
 XREFS = X-43220-TOPO.dwg X-43220-BORDER-aecom.dwg X-43220-base.dwg X-43220-row.dwg
 DATE = 8/13/2009 11:47:40 AM